



SCALE : 1:50

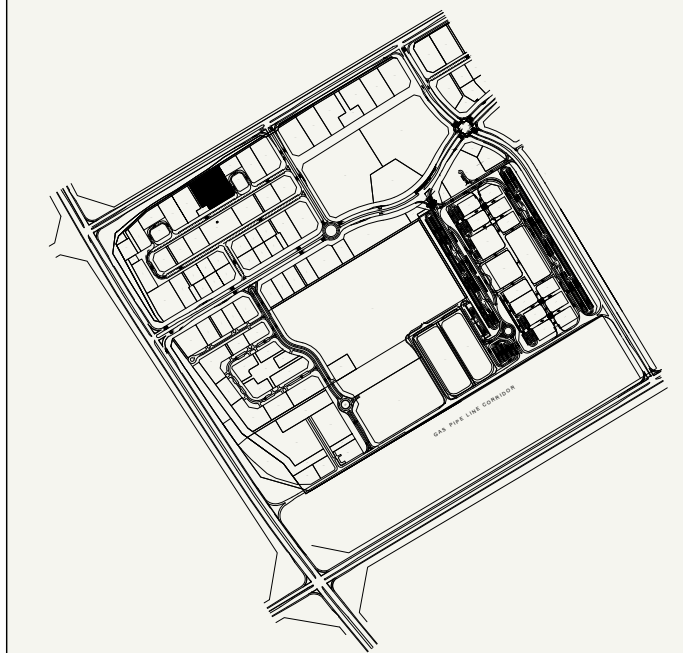

SCALE : N.T.S

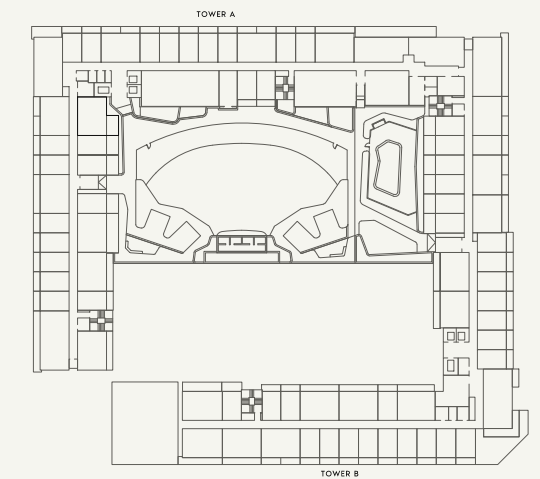

SCALE : N.T.S



FLOOR NO:

1st FLOOR

APARTMENT AREA:

527.54 SQ.FT. (49.01 SQ.M.)

DISCLAIMER:

THE COLORED MARKETING FLOOR PLANS PROVIDED BY THE DEVELOPER ARE FOR ILLUSTRATIVE PURPOSES ONLY. ACTUAL DIMENSIONS, LAYOUT, AND FINISHES MAY VARY FROM THOSE DEPICTED IN THE PLANS. FURNITURE, FIXTURES, AND EQUIPMENT SHOWN IN THE PLANS ARE FOR DECORATIVE PURPOSES ONLY AND ARE NOT INCLUDED IN THE PURCHASE OR LEASE OF THE PROPERTY. THE DEVELOPER RESERVES THE RIGHT TO MAKE MODIFICATIONS, REVISIONS, AND CHANGES TO THE FLOOR PLANS, SPECIFICATIONS, AND FEATURES WITHOUT PRIOR NOTICE.

PROJECT NAME / BUILDING:

BEACH OASIS 2 BUILDING A

UNIT TYPE:

1 BEDROOM (TYPE-2B)

BALCONY AREA:


122.60 SQ.FT. (11.39 SQ.M.)

TOTAL APARTMENT AREA:


650.15 SQ.FT. (60.40 SQ.M.)

APARTMENT NO:


101

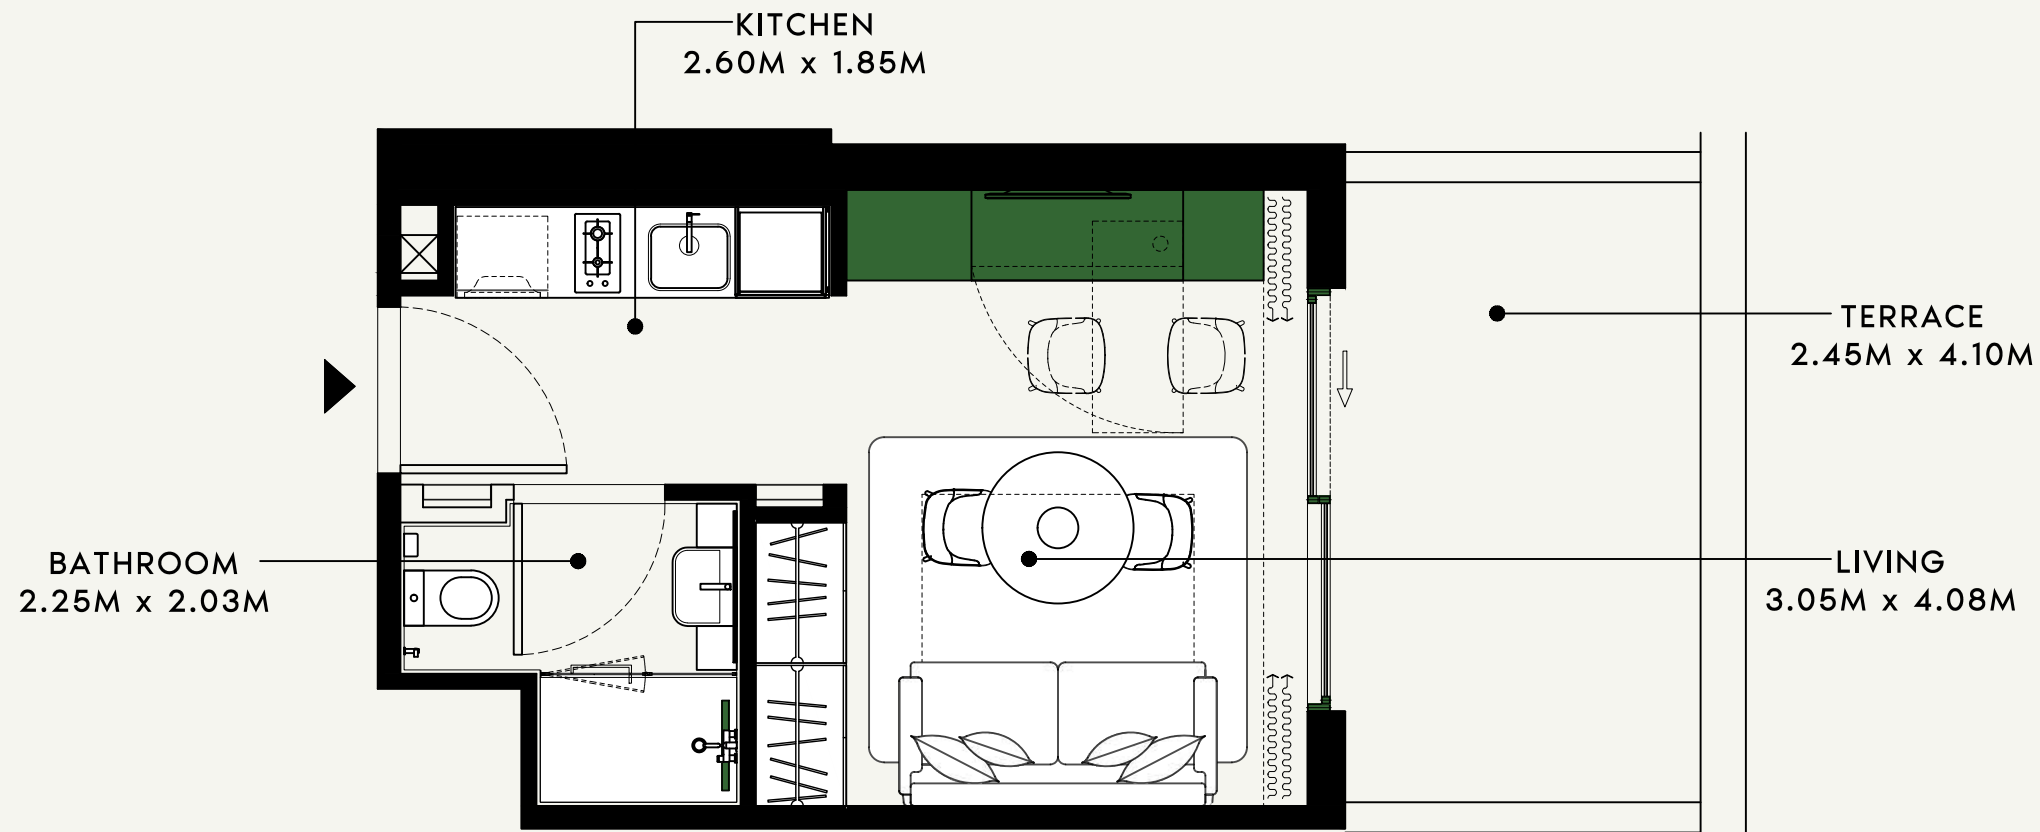

SCALE : 1:50

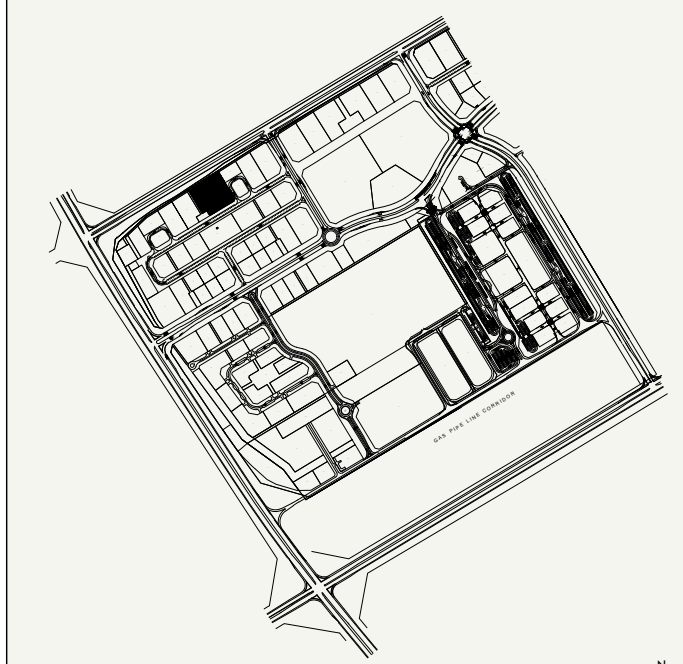

SCALE : N.T.S

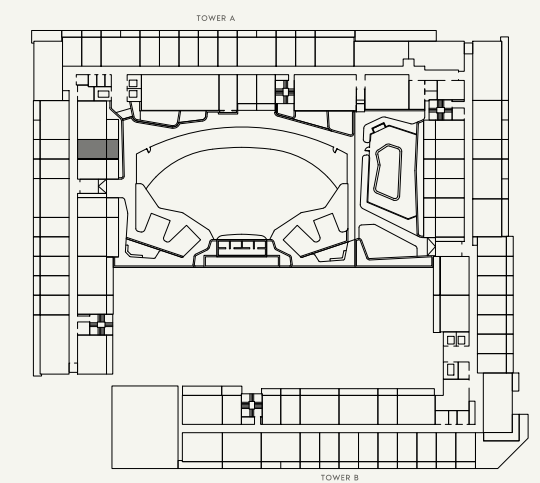

SCALE : N.T.S



FLOOR NO:

1st FLOOR

APARTMENT AREA:

273.19 SQ.FT. (25.38 SQ.M.)

DISCLAIMER:

THE COLORED MARKETING FLOOR PLANS PROVIDED BY THE DEVELOPER ARE FOR ILLUSTRATIVE PURPOSES ONLY. ACTUAL DIMENSIONS, LAYOUT, AND FINISHES MAY VARY FROM THOSE DEPICTED IN THE PLANS. FURNITURE, FIXTURES, AND EQUIPMENT SHOWN IN THE PLANS ARE FOR DECORATIVE PURPOSES ONLY AND ARE NOT INCLUDED IN THE PURCHASE OR LEASE OF THE PROPERTY. THE DEVELOPER RESERVES THE RIGHT TO MAKE MODIFICATIONS, REVISIONS, AND CHANGES TO THE FLOOR PLANS, SPECIFICATIONS, AND FEATURES WITHOUT PRIOR NOTICE.

PROJECT NAME / BUILDING:

BEACH OASIS 2 BUILDING A

UNIT TYPE:

STUDIO (TYPE-1)

BALCONY AREA:


123.03 SQ.FT. (11.43 SQ.M.)

TOTAL APARTMENT AREA:


396.22 SQ.FT. (36.81 SQ.M.)

APARTMENT NO:


102

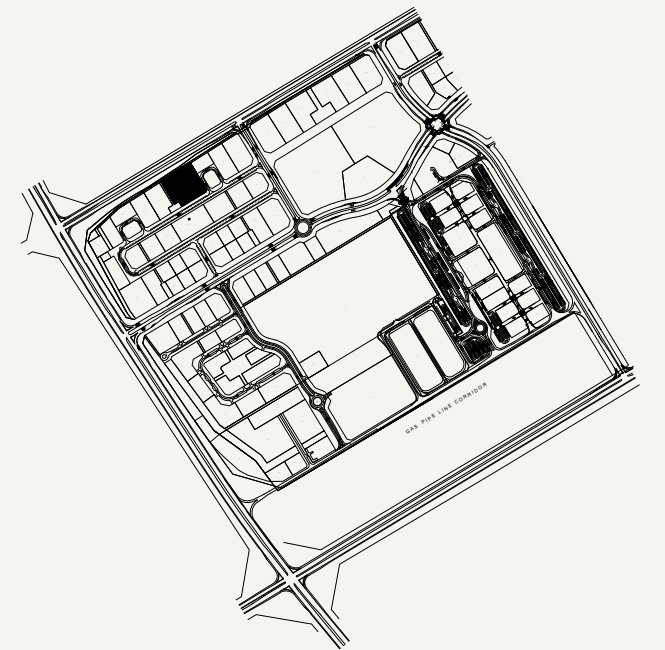

SCALE : N.T.S

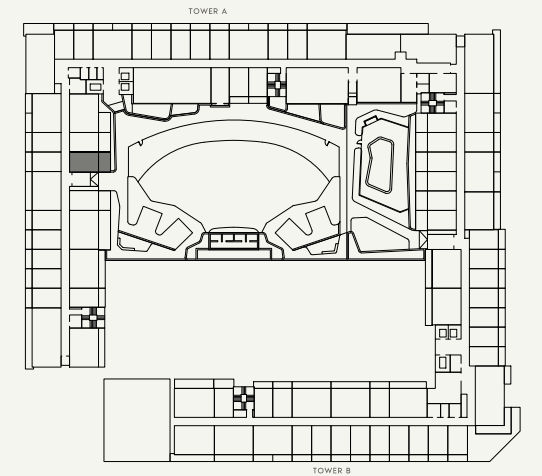

SCALE : N.T.S

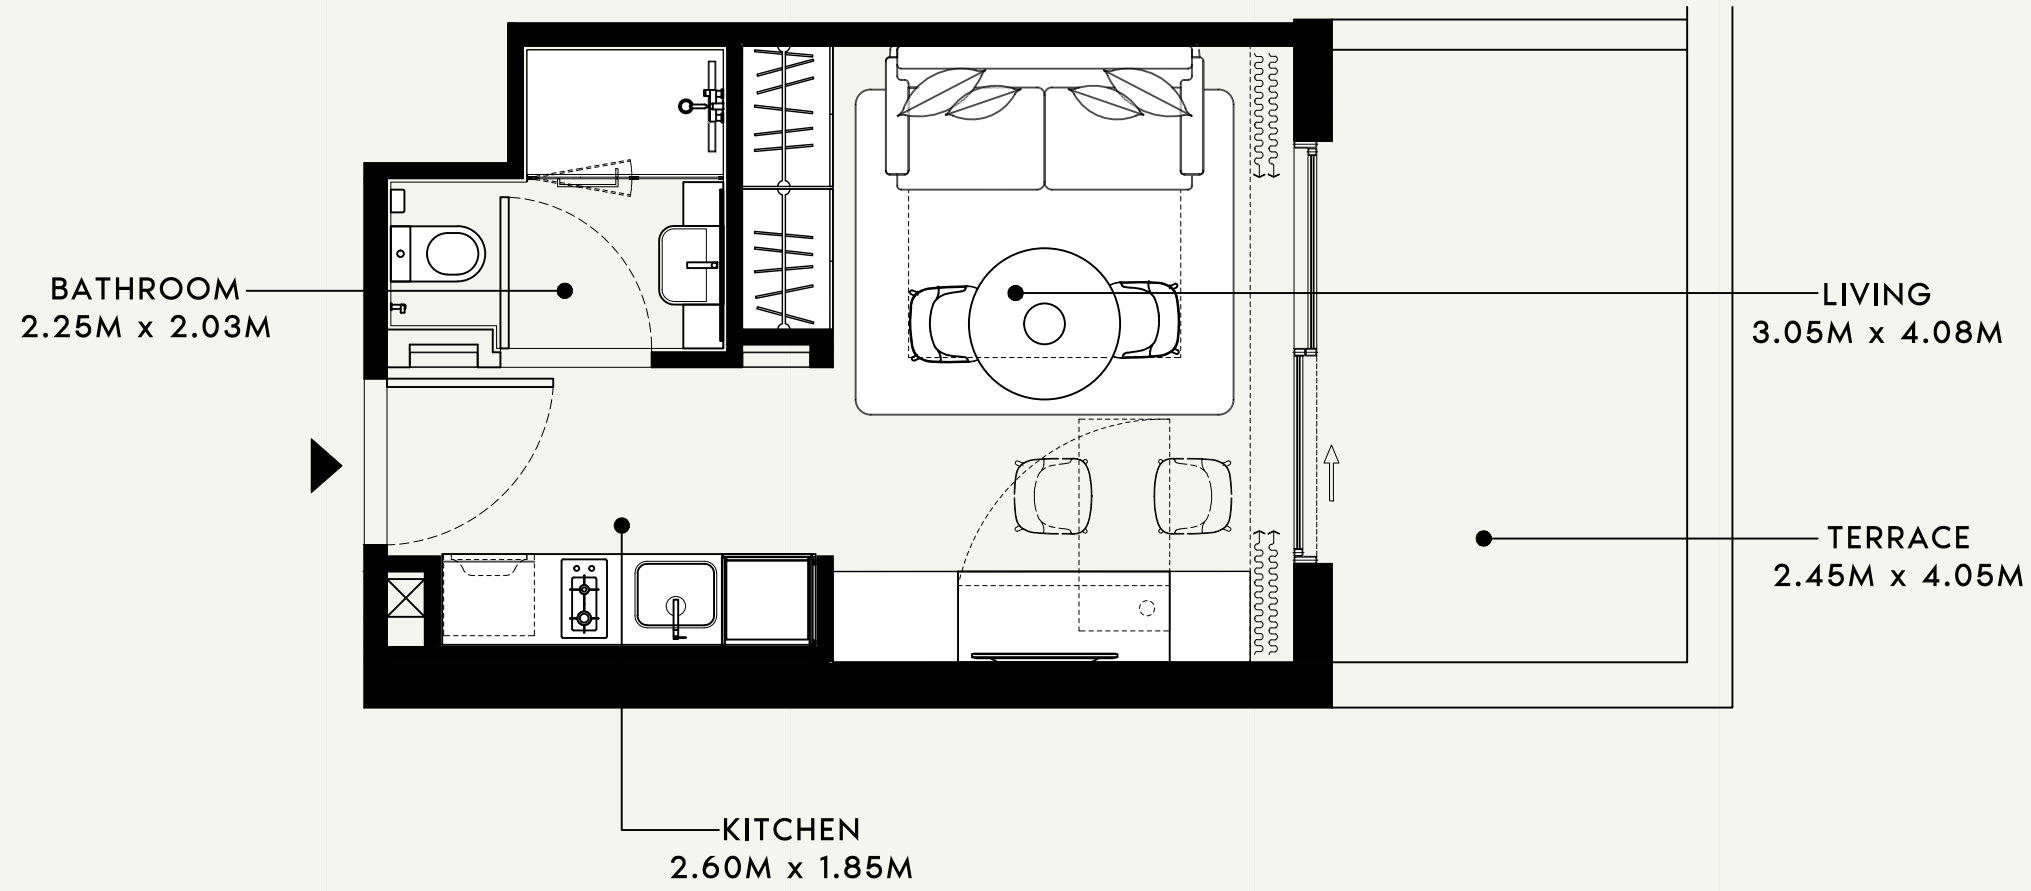

SCALE : 1:50



FLOOR NO:

1st FLOOR

APARTMENT AREA:

271.79 SQ.FT. (25.25 SQ.M.)

DISCLAIMER:

THE COLORED MARKETING FLOOR PLANS PROVIDED BY THE DEVELOPER ARE FOR ILLUSTRATIVE PURPOSES ONLY. ACTUAL DIMENSIONS, LAYOUT, AND FINISHES MAY VARY FROM THOSE DEPICTED IN THE PLANS. FURNITURE, FIXTURES, AND EQUIPMENT SHOWN IN THE PLANS ARE FOR DECORATIVE PURPOSES ONLY AND ARE NOT INCLUDED IN THE PURCHASE OR LEASE OF THE PROPERTY. THE DEVELOPER RESERVES THE RIGHT TO MAKE MODIFICATIONS, REVISIONS, AND CHANGES TO THE FLOOR PLANS, SPECIFICATIONS, AND FEATURES WITHOUT PRIOR NOTICE.

PROJECT NAME / BUILDING:

BEACH OASIS 2 BUILDING A

UNIT TYPE:

STUDIO (TYPE-1)

BALCONY AREA:

123.03 SQ.FT. (11.43 SQ.M.)


TOTAL APARTMENT AREA:

394.82 SQ.FT. (36.68 SQ.M.)


APARTMENT NO:

103

SHEET SIZE : A3 | DRAWN : SS | REVIEWED : TB | APPROVED : RD

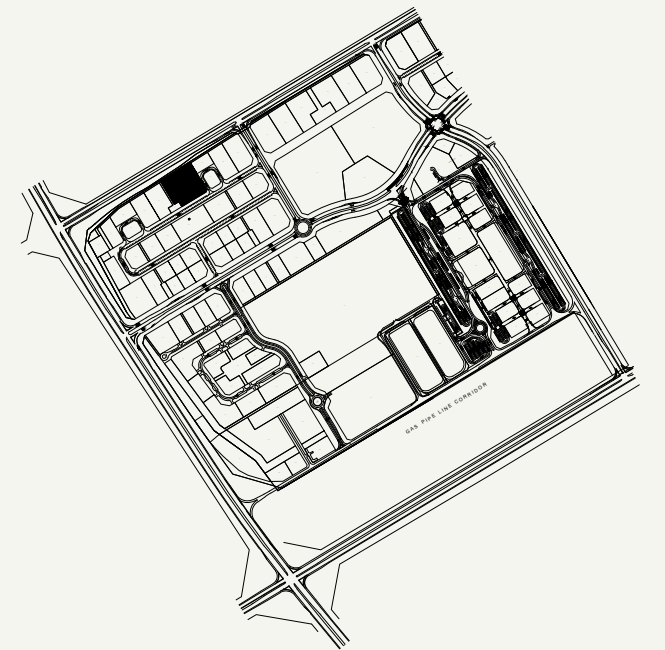


SCALE : N.T.S

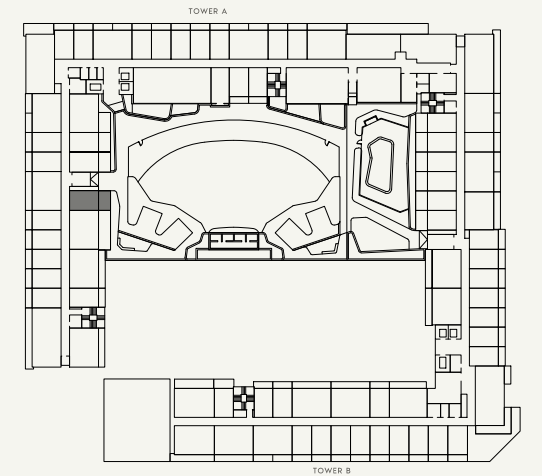

SCALE : N.T.S



BATHROOM  
2.25M x 2.03M

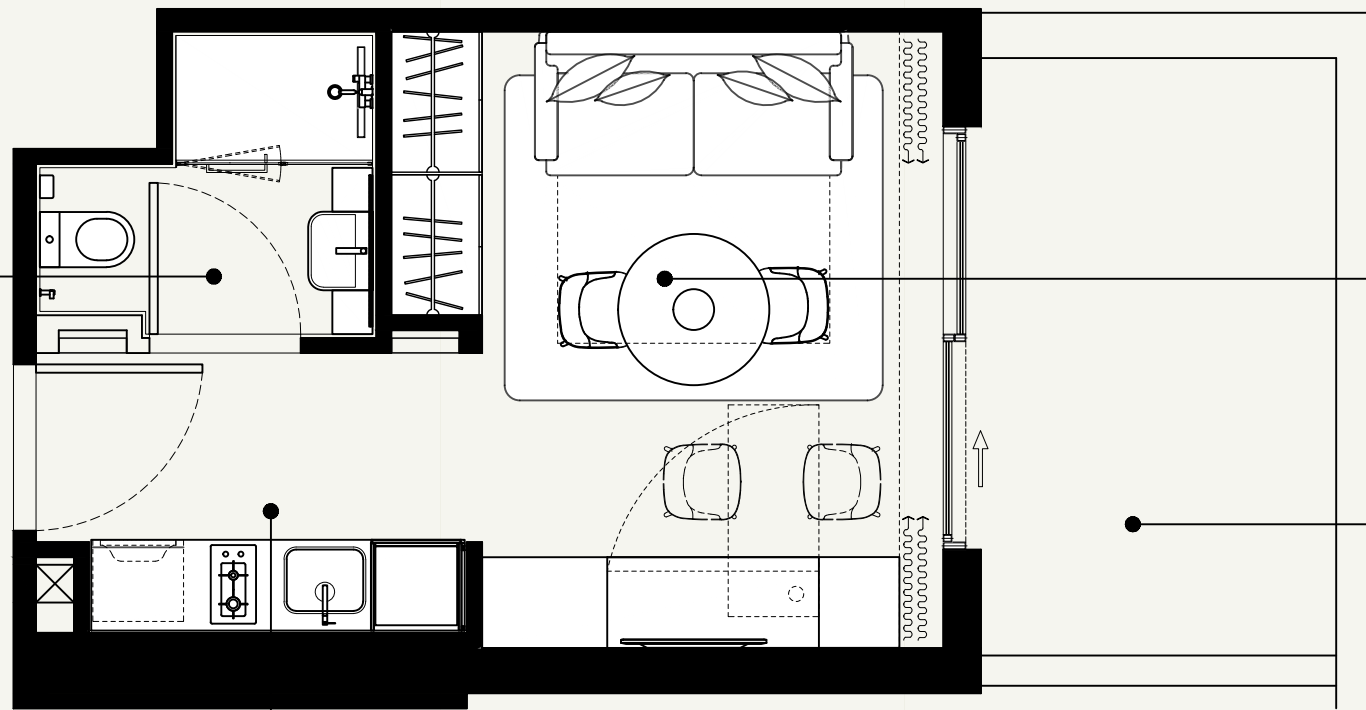

LIVING  
3.05M x 4.08M

TERRACE  
2.45M x 3.95M

KITCHEN  
2.60M x 1.85M

SCALE : 1:50



FLOOR NO:

1st FLOOR

APARTMENT AREA:

273.19 SQ.FT. (25.38 SQ.M.)

DISCLAIMER:

THE COLORED MARKETING FLOOR PLANS PROVIDED BY THE DEVELOPER ARE FOR ILLUSTRATIVE PURPOSES ONLY. ACTUAL DIMENSIONS, LAYOUT, AND FINISHES MAY VARY FROM THOSE DEPICTED IN THE PLANS. FURNITURE, FIXTURES, AND EQUIPMENT SHOWN IN THE PLANS ARE FOR DECORATIVE PURPOSES ONLY AND ARE NOT INCLUDED IN THE PURCHASE OR LEASE OF THE PROPERTY. THE DEVELOPER RESERVES THE RIGHT TO MAKE MODIFICATIONS, REVISIONS, AND CHANGES TO THE FLOOR PLANS, SPECIFICATIONS, AND FEATURES WITHOUT PRIOR NOTICE.

PROJECT NAME / BUILDING:

BEACH OASIS 2 BUILDING A

UNIT TYPE:

STUDIO (TYPE-1)

BALCONY AREA:


120.23 SQ.FT. (11.17 SQ.M.)

TOTAL APARTMENT AREA:


393.42 SQ.FT. (36.55 SQ.M.)

APARTMENT NO:


104

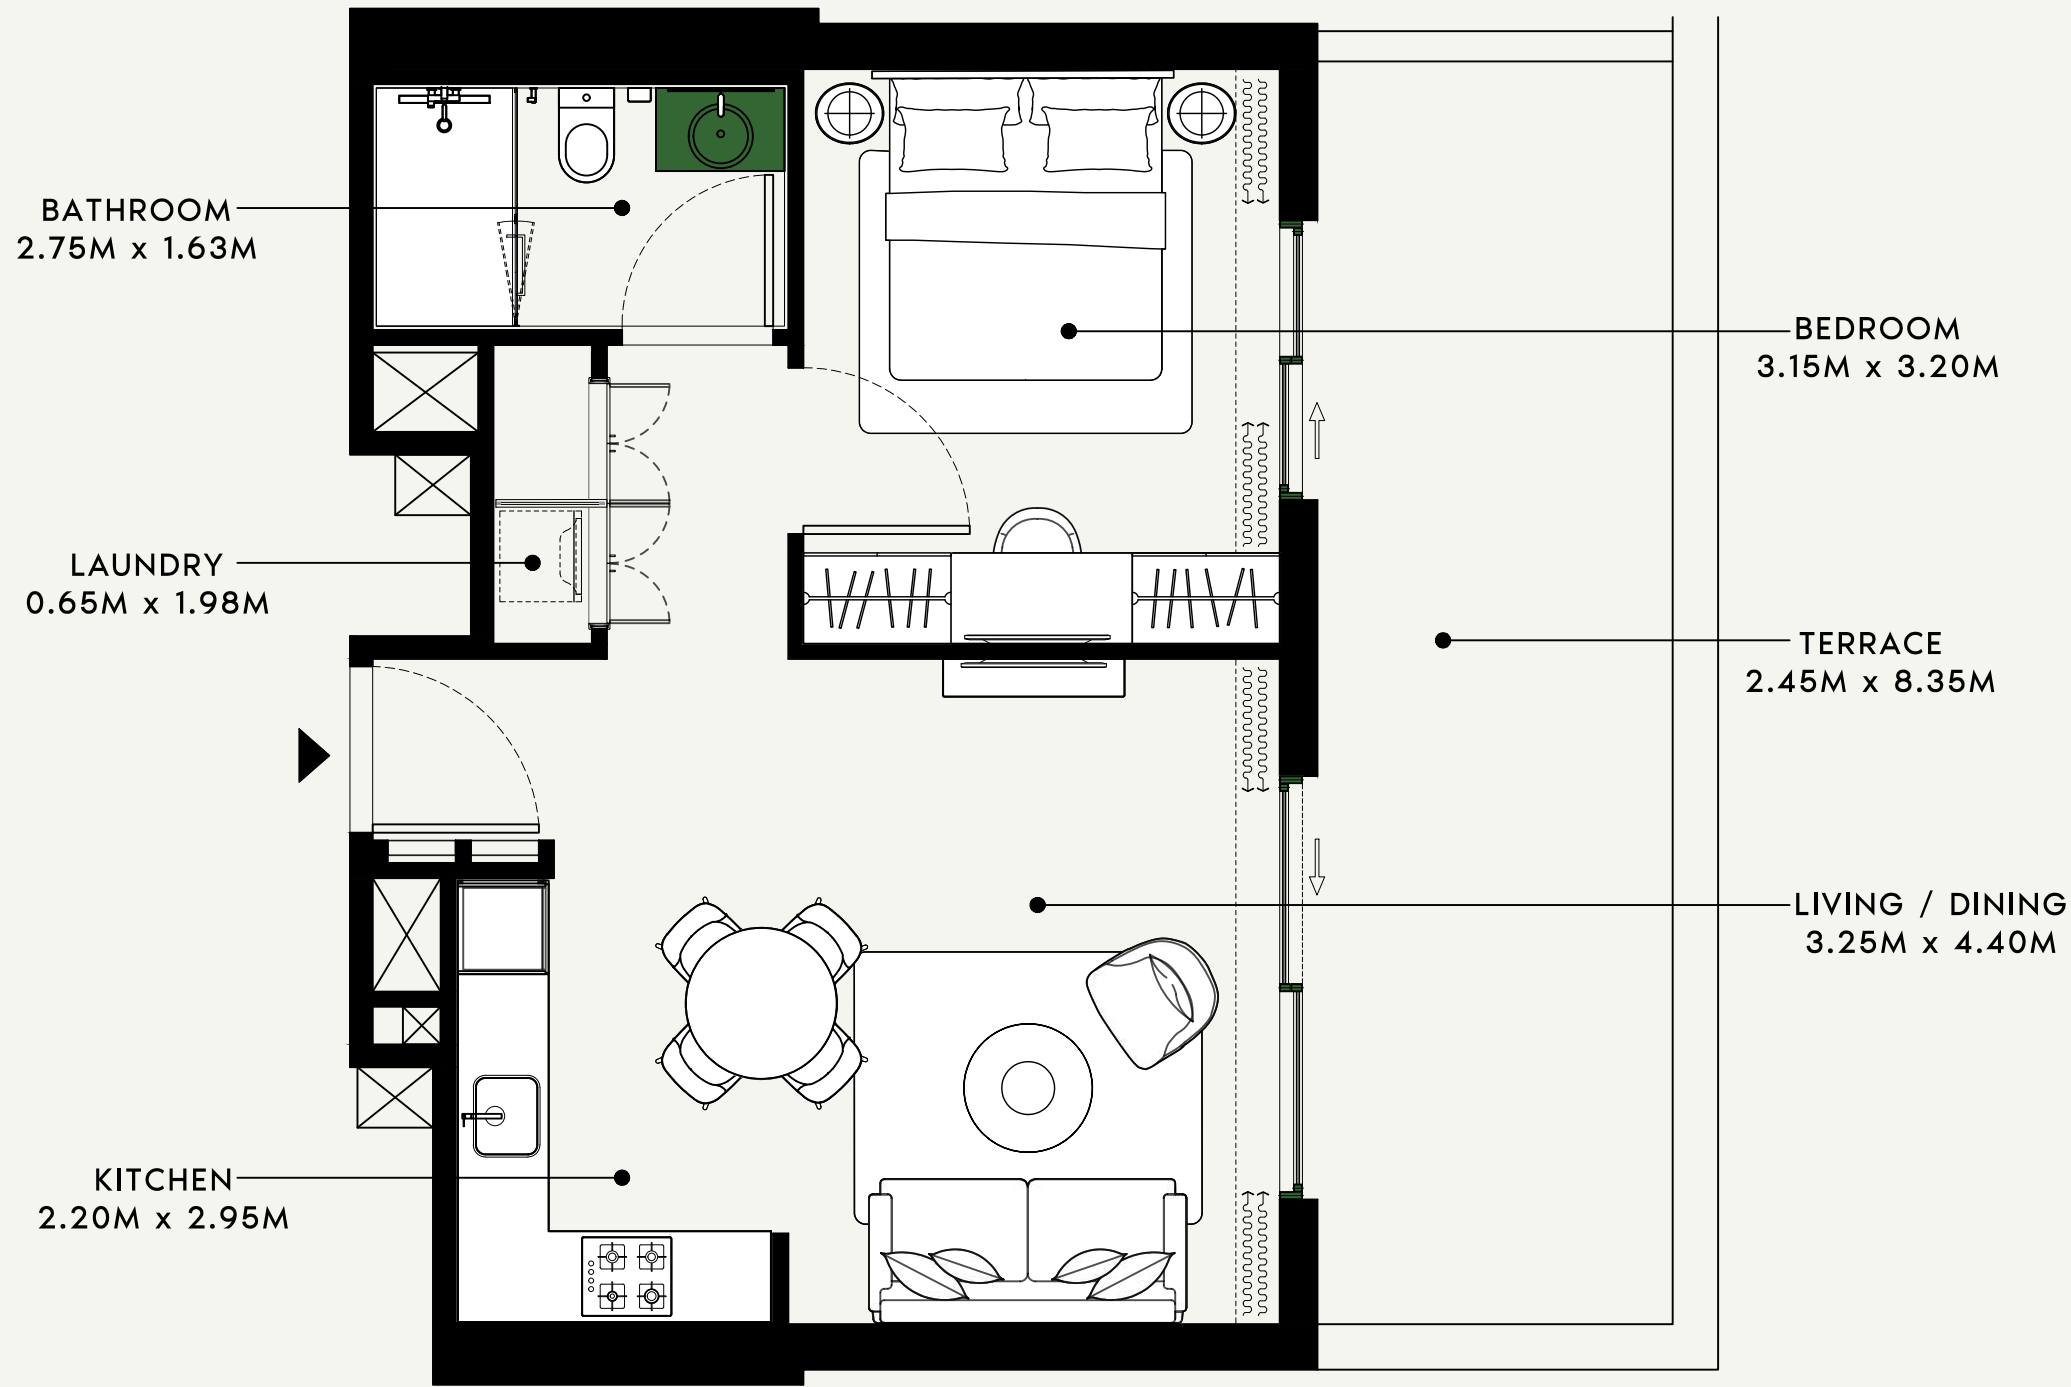

SCALE : 1:50

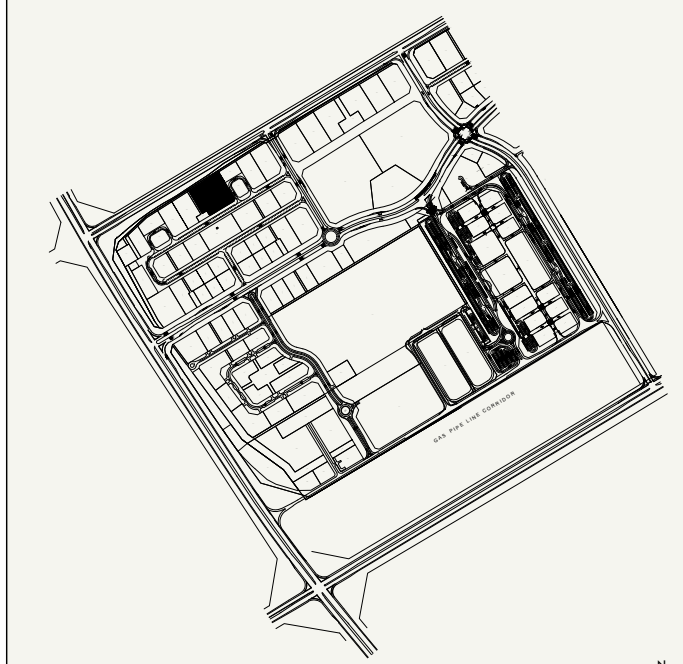

SCALE : N.T.S

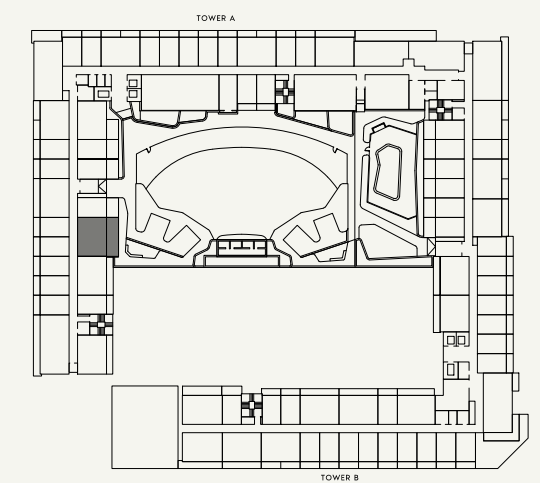

SCALE : N.T.S



FLOOR NO:  
**1st FLOOR**

UNIT TYPE:  
**1 BEDROOM (TYPE-2)**

APARTMENT AREA:  
**535.72 SQ.FT. (49.77 SQ.M.)**

BALCONY AREA:  
**245.63 SQ.FT. (22.82 SQ.M.)**

DISCLAIMER:  
THE COLORED MARKETING FLOOR PLANS PROVIDED BY THE DEVELOPER ARE FOR ILLUSTRATIVE PURPOSES ONLY. ACTUAL DIMENSIONS, LAYOUT, AND FINISHES MAY VARY FROM THOSE DEPICTED IN THE PLANS. FURNITURE, FIXTURES, AND EQUIPMENT SHOWN IN THE PLANS ARE FOR DECORATIVE PURPOSES ONLY AND ARE NOT INCLUDED IN THE PURCHASE OR LEASE OF THE PROPERTY. THE DEVELOPER RESERVES THE RIGHT TO MAKE MODIFICATIONS, REVISIONS, AND CHANGES TO THE FLOOR PLANS, SPECIFICATIONS, AND FEATURES WITHOUT PRIOR NOTICE.

TOTAL APARTMENT AREA:  
**781.36 SQ.FT. (72.59 SQ.M.)**

PROJECT NAME / BUILDING:  
**BEACH OASIS 2 BUILDING A**

APARTMENT NO:  
**105**

SHEET SIZE : A3 | DRAWN : SS | REVIEWED : TB | APPROVED : RD

BATHROOM  
2.75M x 1.63M


LAUNDRY  
0.65M x 1.98M

KITCHEN  
2.20M x 2.95M

BEDROOM  
3.15M x 3.20M


TERRACE  
2.45M x 8.25M

LIVING / DINING  
3.25M x 4.40M

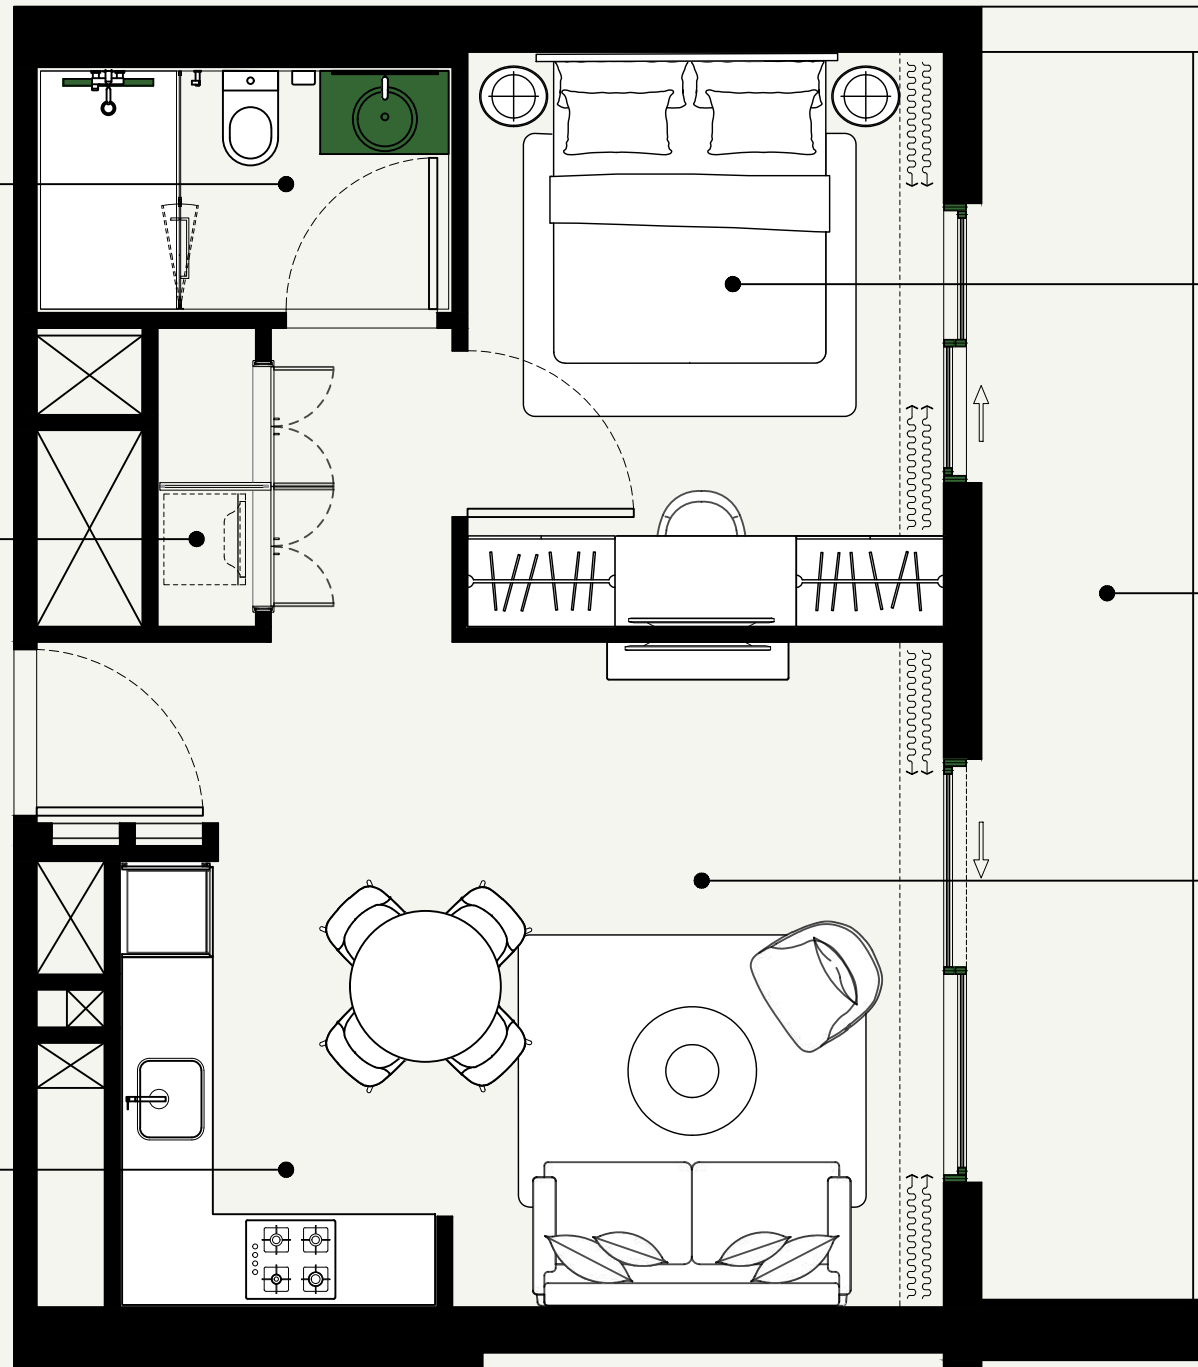

SCALE : 1:50

SCALE : N.T.S

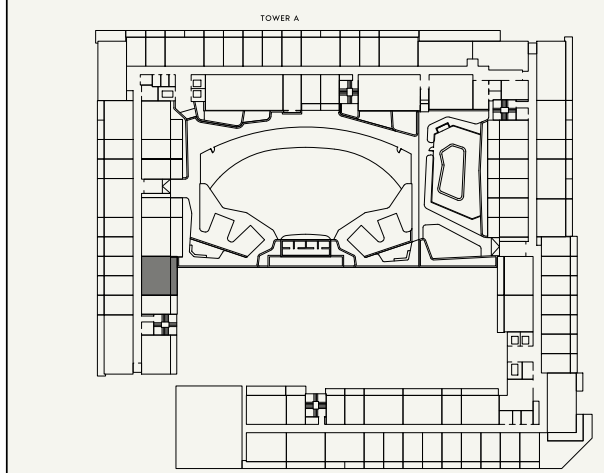

SCALE : N.T.S



FLOOR NO:

1st FLOOR

UNIT TYPE:

1 BEDROOM (TYPE-2)

APARTMENT AREA:

533.14 SQ.FT. (49.53 SQ.M.)

BALCONY AREA:

146.07 SQ.FT. (13.57 SQ.M.)

DISCLAIMER:

THE COLORED MARKETING FLOOR PLANS PROVIDED BY THE DEVELOPER ARE FOR ILLUSTRATIVE PURPOSES ONLY. ACTUAL DIMENSIONS, LAYOUT, AND FINISHES MAY VARY FROM THOSE DEPICTED IN THE PLANS. FURNITURE, FIXTURES, AND EQUIPMENT SHOWN IN THE PLANS ARE FOR DECORATIVE PURPOSES ONLY AND ARE NOT INCLUDED IN THE PURCHASE OR LEASE OF THE PROPERTY. THE DEVELOPER RESERVES THE RIGHT TO MAKE MODIFICATIONS, REVISIONS, AND CHANGES TO THE FLOOR PLANS, SPECIFICATIONS, AND FEATURES WITHOUT PRIOR NOTICE.

TOTAL APARTMENT AREA:

679.21 SQ.FT. (63.10 SQ.M.)


PROJECT NAME / BUILDING:

BEACH OASIS 2 BUILDING A

APARTMENT NO:


106

SHEET SIZE : A3 | DRAWN : SS | REVIEWED : TB | APPROVED : RD

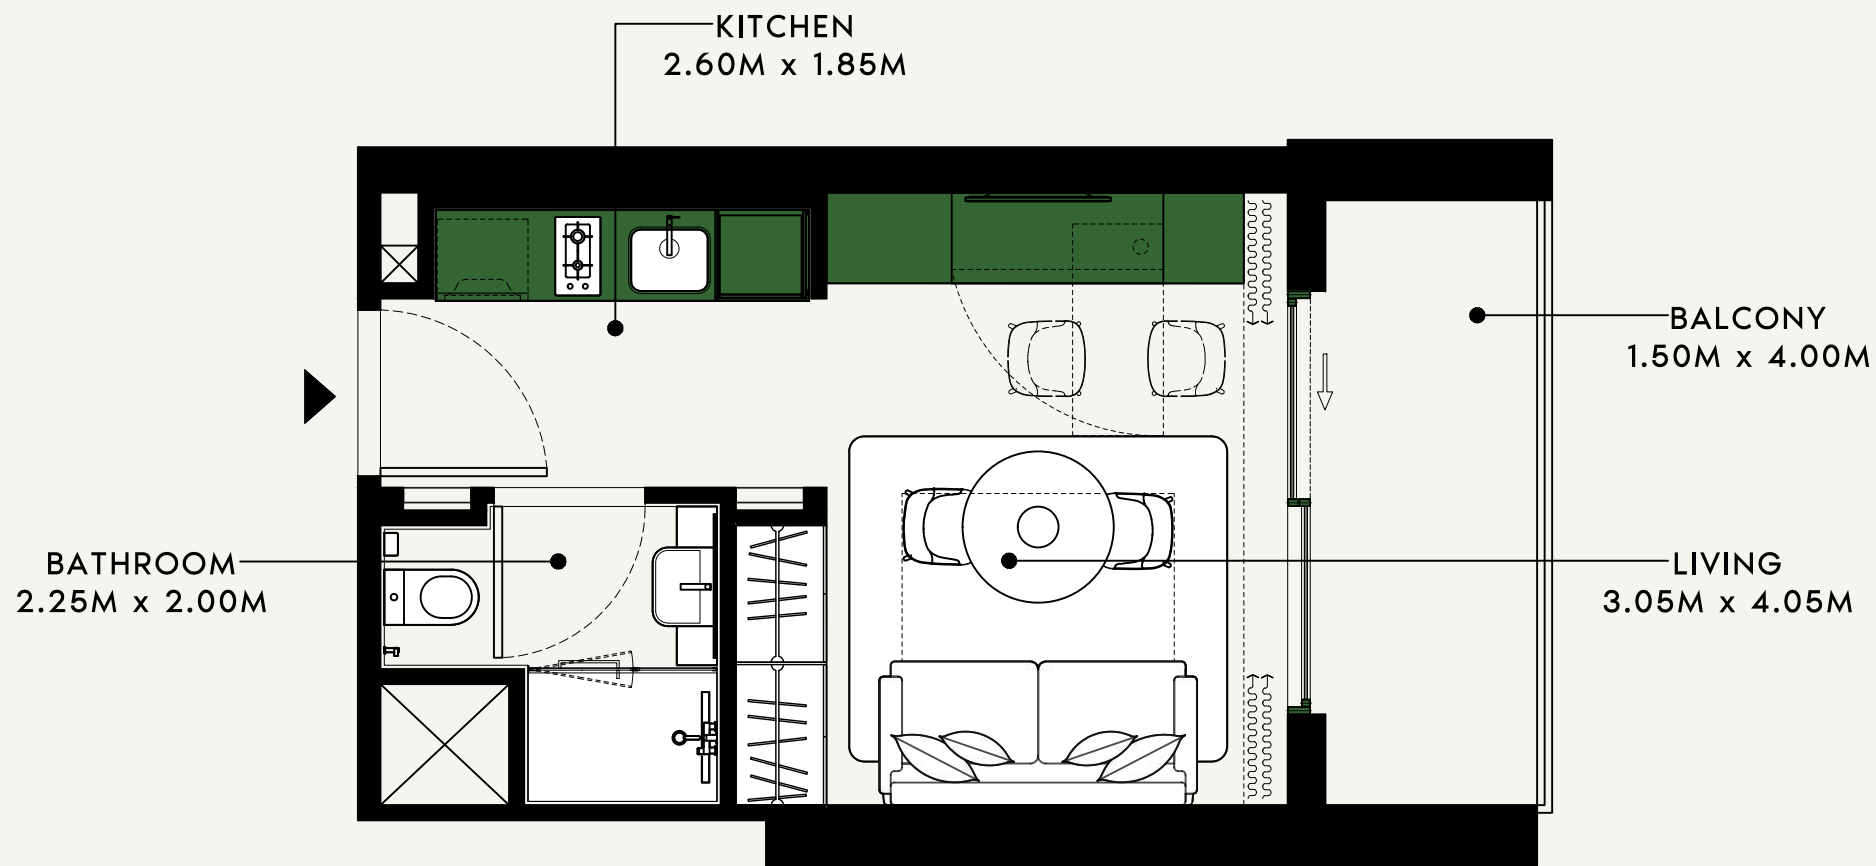

SCALE : 1:50

SCALE : N.T.S

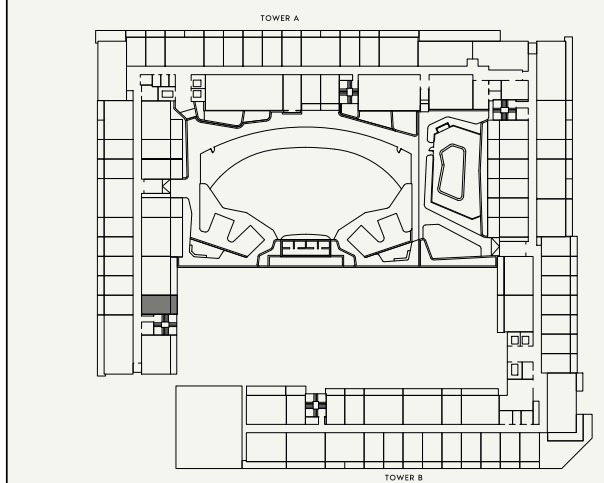

SCALE : N.T.S



FLOOR NO:  
1st FLOOR

UNIT TYPE:  
STUDIO (TYPE-1B)

APARTMENT AREA:  
273.41 SQ.FT. (25.40 SQ.M.)

BALCONY AREA:  
74.59 SQ.FT. (6.93 SQ.M.)

DISCLAIMER:  
THE COLORED MARKETING FLOOR PLANS PROVIDED BY THE DEVELOPER ARE FOR ILLUSTRATIVE PURPOSES ONLY. ACTUAL DIMENSIONS, LAYOUT, AND FINISHES MAY VARY FROM THOSE DEPICTED IN THE PLANS. FURNITURE, FIXTURES, AND EQUIPMENT SHOWN IN THE PLANS ARE FOR DECORATIVE PURPOSES ONLY AND ARE NOT INCLUDED IN THE PURCHASE OR LEASE OF THE PROPERTY. THE DEVELOPER RESERVES THE RIGHT TO MAKE MODIFICATIONS, REVISIONS, AND CHANGES TO THE FLOOR PLANS, SPECIFICATIONS, AND FEATURES WITHOUT PRIOR NOTICE.

TOTAL APARTMENT AREA:  
348.00 SQ.FT. (32.33 SQ.M.)

PROJECT NAME / BUILDING:  
BEACH OASIS 2 BUILDING A

APARTMENT NO:  
107

SHEET SIZE : A3 | DRAWN : SS | REVIEWED : TB | APPROVED : RD

BATHROOM  
2.75M x 1.63M

LAUNDRY  
0.65M x 1.98M

KITCHEN  
2.20M x 2.95M

BEDROOM  
3.15M x 3.20M



BALCONY  
1.50M x 8.55M

LIVING / DINING  
3.25M x 4.40M

SCALE : 1:50

SCALE : N.T.S

SCALE : N.T.S

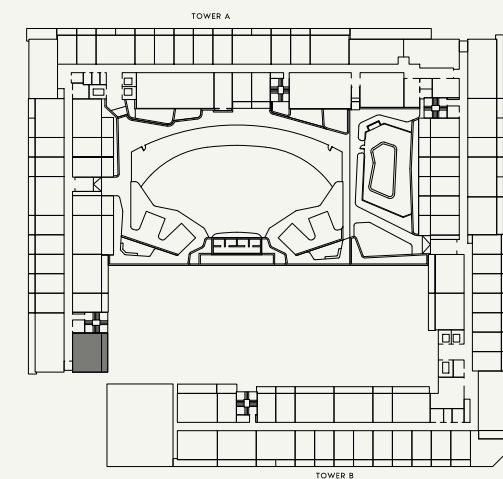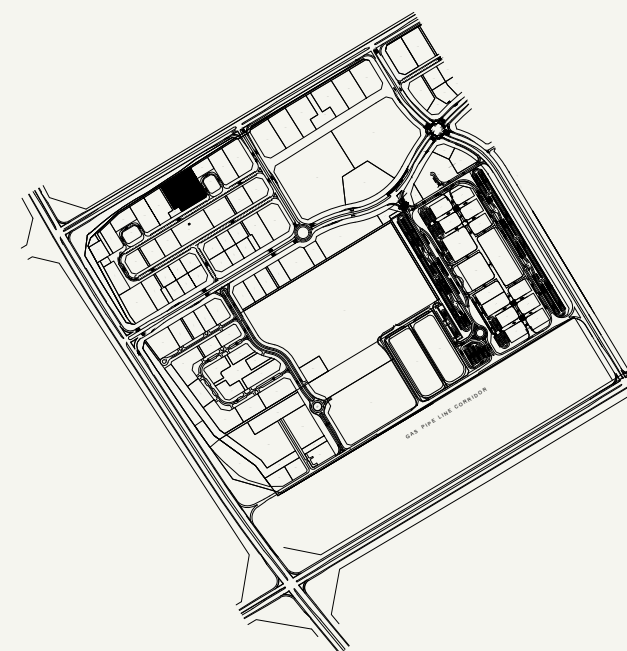

FLOOR NO:

1st FLOOR

UNIT TYPE:

1 BEDROOM (TYPE-2)

APARTMENT AREA:

534.65 SQ.FT. (49.67 SQ.M.)

BALCONY AREA:

154.25 SQ.FT. (14.33 SQ.M.)

DISCLAIMER:

THE COLORED MARKETING FLOOR PLANS PROVIDED BY THE DEVELOPER ARE FOR ILLUSTRATIVE PURPOSES ONLY. ACTUAL DIMENSIONS, LAYOUT, AND FINISHES MAY VARY FROM THOSE DEPICTED IN THE PLANS. FURNITURE, FIXTURES, AND EQUIPMENT SHOWN IN THE PLANS ARE FOR DECORATIVE PURPOSES ONLY AND ARE NOT INCLUDED IN THE PURCHASE OR LEASE OF THE PROPERTY. THE DEVELOPER RESERVES THE RIGHT TO MAKE MODIFICATIONS, REVISIONS, AND CHANGES TO THE FLOOR PLANS, SPECIFICATIONS, AND FEATURES WITHOUT PRIOR NOTICE.

TOTAL APARTMENT AREA:

688.90 SQ.FT. (64.00 SQ.M.)


PROJECT NAME / BUILDING:

BEACH OASIS 2 BUILDING A


APARTMENT NO:

108


SHEET SIZE : A3 | DRAWN : SS | REVIEWED : TB | APPROVED : RD

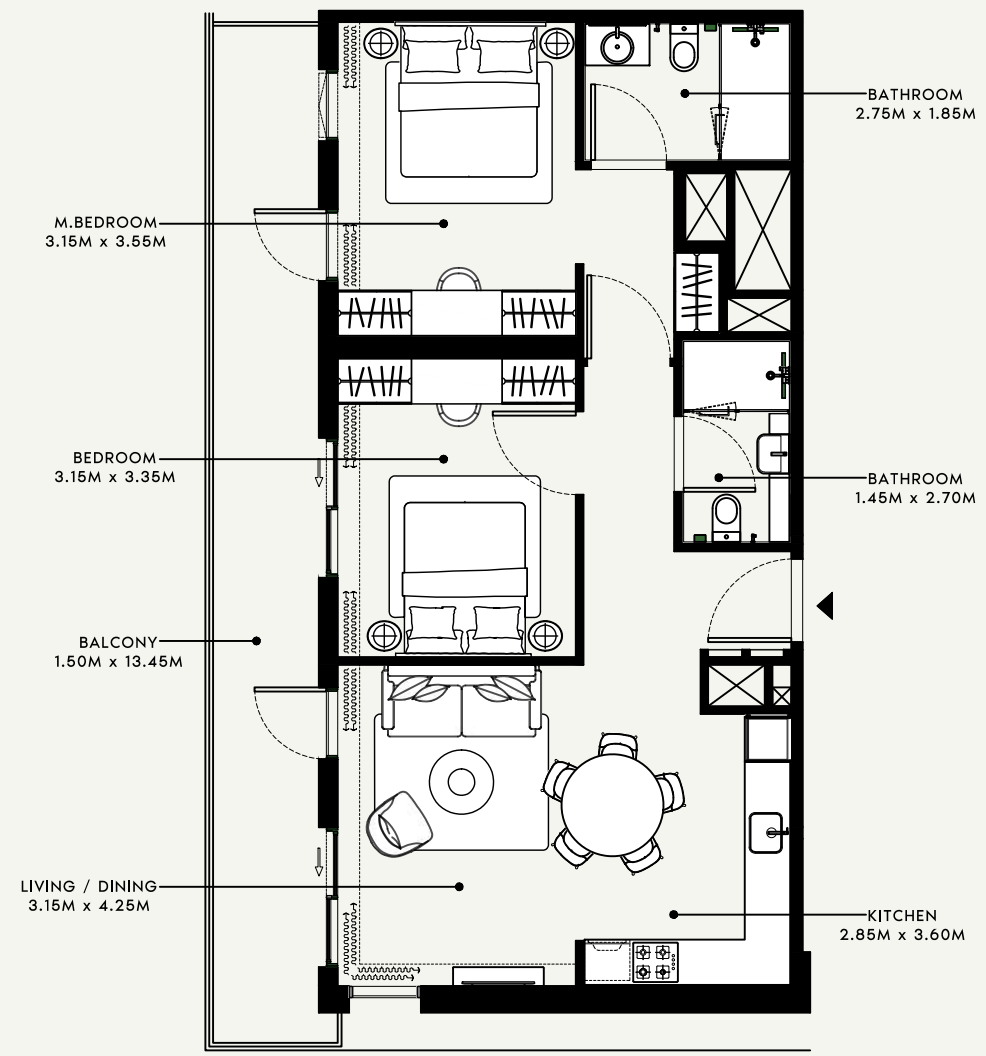

SCALE : 1:100

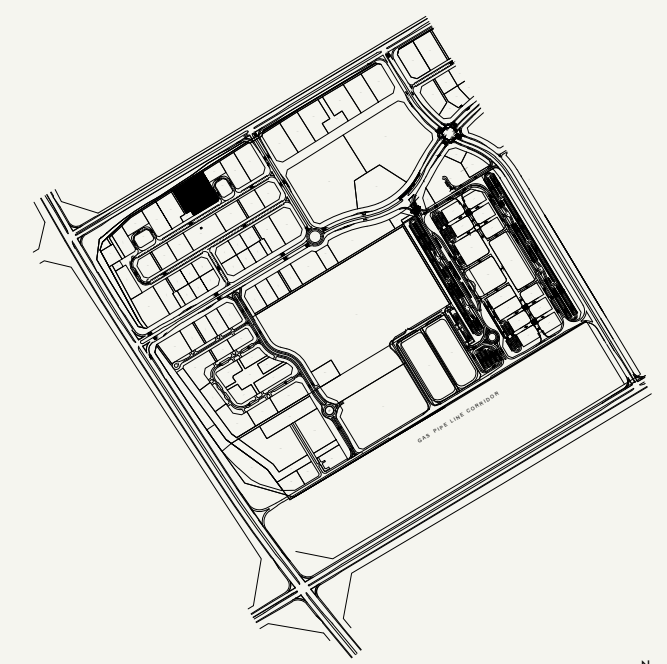

SCALE : N.T.S

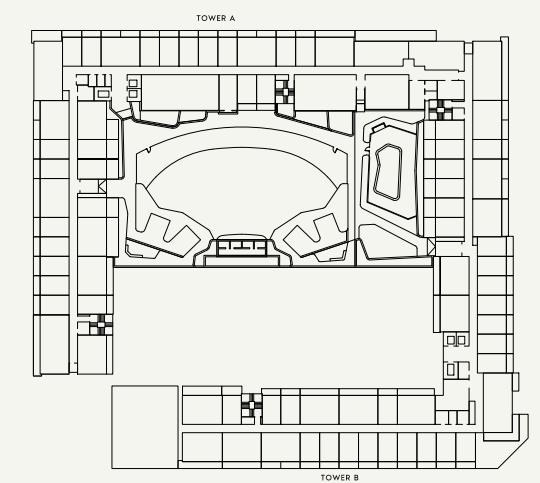

SCALE : N.T.S



FLOOR NO:  
**1st FLOOR**

UNIT TYPE:  
**2 BEDROOM (TYPE-3)**

APARTMENT AREA:  
**826.14 SQ.FT. (76.75 SQ.M.)**

BALCONY AREA:  
**228.95 SQ.FT. (21.27 SQ.M.)**

DISCLAIMER:  
THE COLORED MARKETING FLOOR PLANS PROVIDED BY THE DEVELOPER ARE FOR ILLUSTRATIVE PURPOSES ONLY. ACTUAL DIMENSIONS, LAYOUT, AND FINISHES MAY VARY FROM THOSE DEPICTED IN THE PLANS. FURNITURE, FIXTURES, AND EQUIPMENT SHOWN IN THE PLANS ARE FOR DECORATIVE PURPOSES ONLY AND ARE NOT INCLUDED IN THE PURCHASE OR LEASE OF THE PROPERTY. THE DEVELOPER RESERVES THE RIGHT TO MAKE MODIFICATIONS, REVISIONS, AND CHANGES TO THE FLOOR PLANS, SPECIFICATIONS, AND FEATURES WITHOUT PRIOR NOTICE.

TOTAL APARTMENT AREA:  
**1055.09 SQ.FT. (98.02 SQ.M.)**

PROJECT NAME / BUILDING:  
**BEACH OASIS 2 BUILDING A**

APARTMENT NO:  
**109**


SHEET SIZE : A3 | DRAWN : SS | REVIEWED : TB | APPROVED : RD

BALCONY  
1.50M x 4.15M


LIVING  
3.05M x 4.05M

BATHROOM  
2.25M x 2.10M


KITCHEN  
2.60M x 1.85M

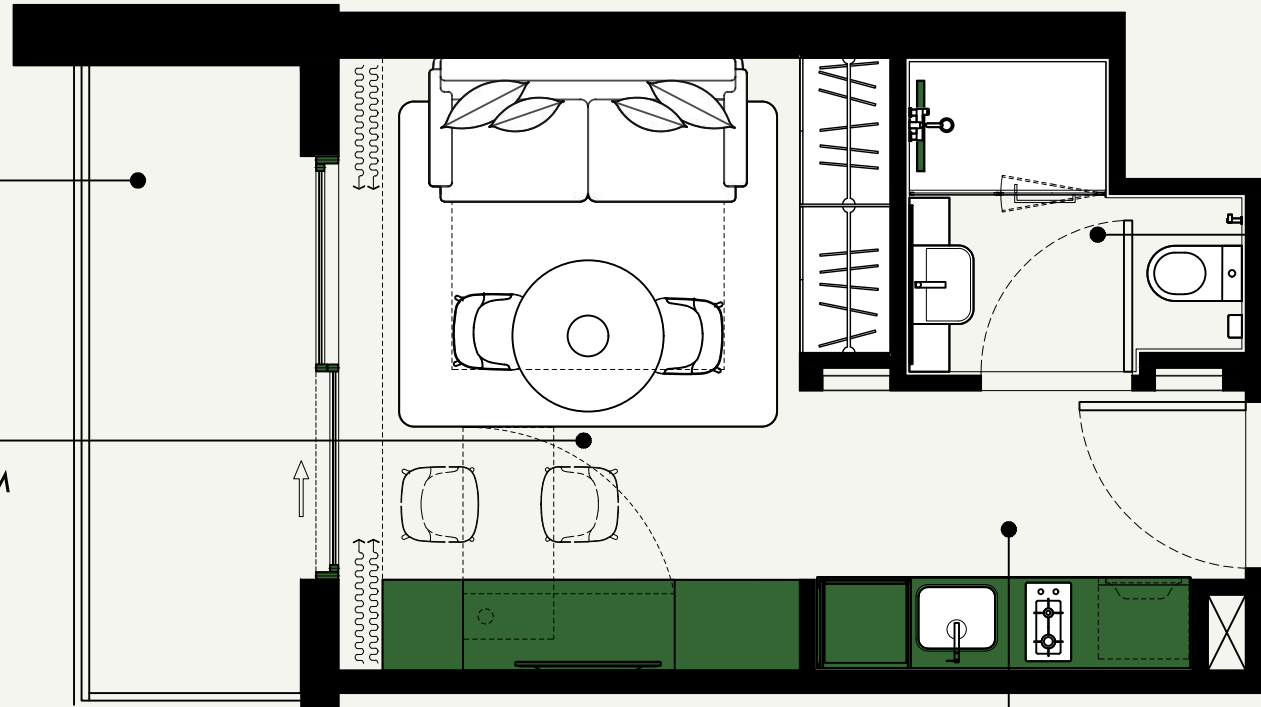

SCALE : 1:50

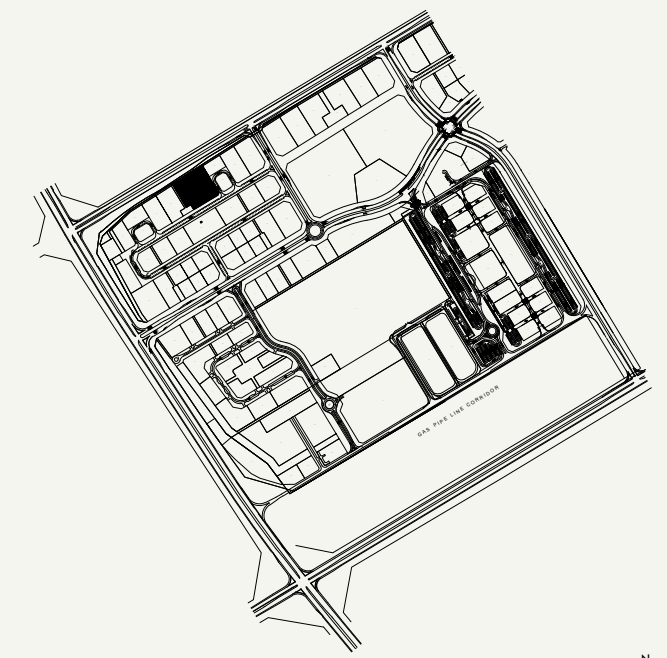

SCALE : N.T.S

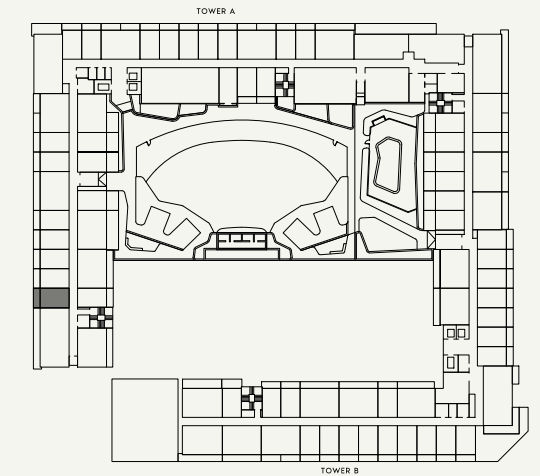

SCALE : N.T.S



FLOOR NO:

1st FLOOR

APARTMENT AREA:

271.25 SQ.FT. (25.20 SQ.M.)

DISCLAIMER:

THE COLORED MARKETING FLOOR PLANS PROVIDED BY THE DEVELOPER ARE FOR ILLUSTRATIVE PURPOSES ONLY. ACTUAL DIMENSIONS, LAYOUT, AND FINISHES MAY VARY FROM THOSE DEPICTED IN THE PLANS. FURNITURE, FIXTURES, AND EQUIPMENT SHOWN IN THE PLANS ARE FOR DECORATIVE PURPOSES ONLY AND ARE NOT INCLUDED IN THE PURCHASE OR LEASE OF THE PROPERTY. THE DEVELOPER RESERVES THE RIGHT TO MAKE MODIFICATIONS, REVISIONS, AND CHANGES TO THE FLOOR PLANS, SPECIFICATIONS, AND FEATURES WITHOUT PRIOR NOTICE.

PROJECT NAME / BUILDING:

BEACH OASIS 2 BUILDING A

UNIT TYPE:

STUDIO (TYPE-1G)

BALCONY AREA:


74.59 SQ.FT. (6.93 SQ.M.)

TOTAL APARTMENT AREA:


345.85 SQ.FT. (32.13 SQ.M.)

APARTMENT NO:


110

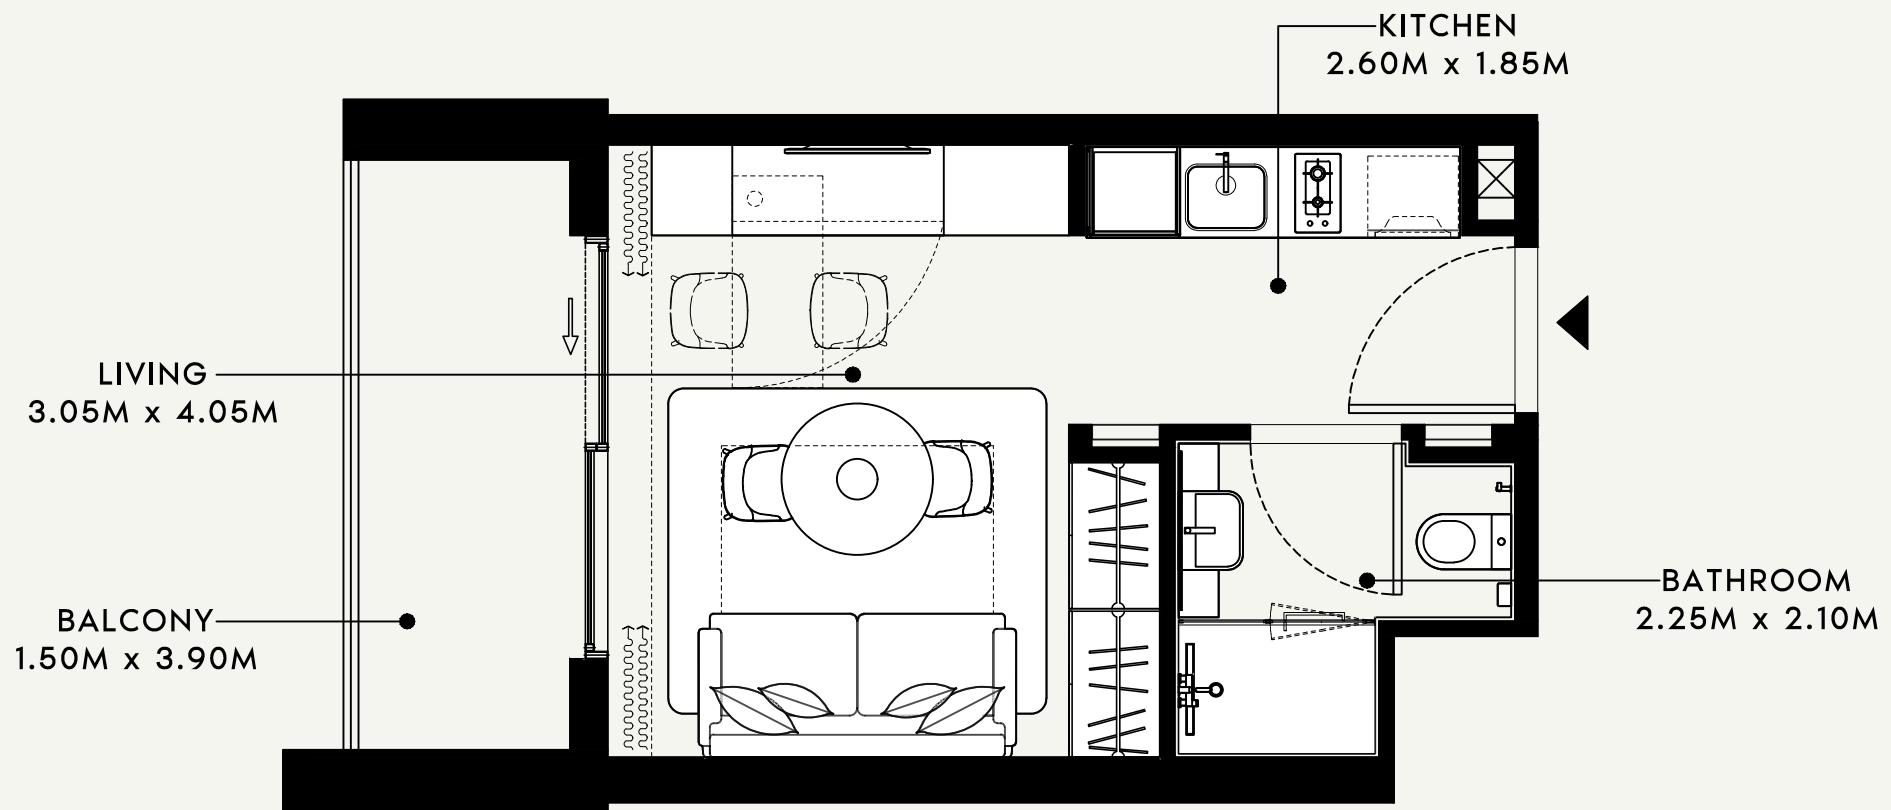

SCALE : 1:50

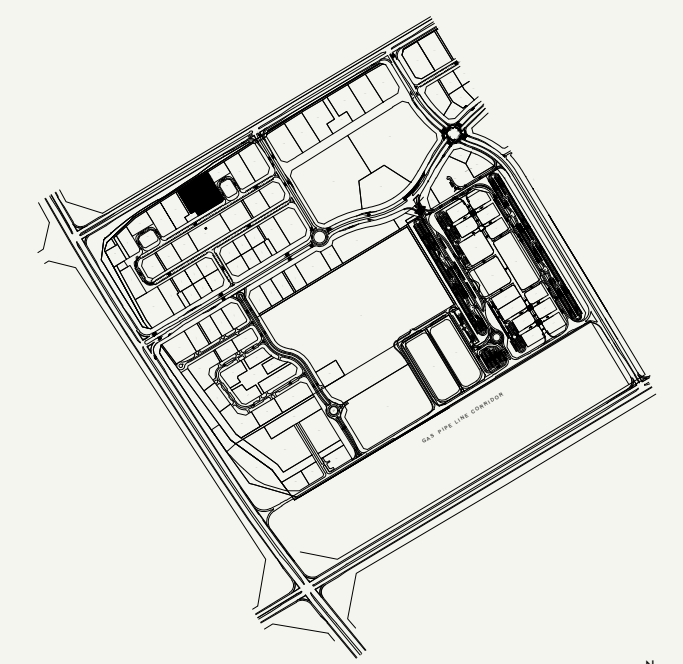

SCALE : N.T.S

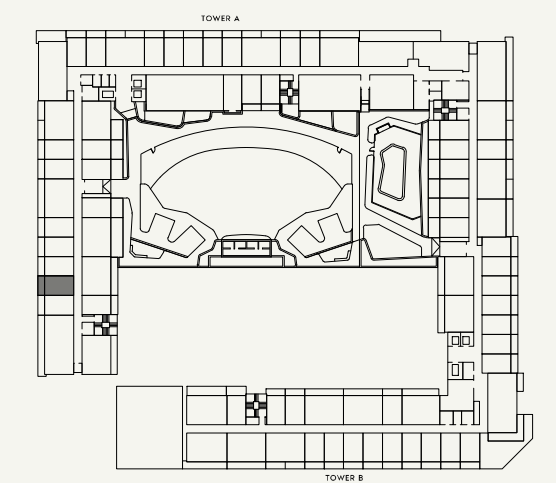

SCALE : N.T.S



FLOOR NO:  
1st FLOOR

UNIT TYPE:  
STUDIO (TYPE-1G)

APARTMENT AREA:  
272.87 SQ.FT. (25.35 SQ.M.)

BALCONY AREA:  
73.30 SQ.FT. (6.81 SQ.M.)

DISCLAIMER:  
THE COLORED MARKETING FLOOR PLANS PROVIDED BY THE DEVELOPER ARE FOR ILLUSTRATIVE PURPOSES ONLY. ACTUAL DIMENSIONS, LAYOUT, AND FINISHES MAY VARY FROM THOSE DEPICTED IN THE PLANS. FURNITURE, FIXTURES, AND EQUIPMENT SHOWN IN THE PLANS ARE FOR DECORATIVE PURPOSES ONLY AND ARE NOT INCLUDED IN THE PURCHASE OR LEASE OF THE PROPERTY. THE DEVELOPER RESERVES THE RIGHT TO MAKE MODIFICATIONS, REVISIONS, AND CHANGES TO THE FLOOR PLANS, SPECIFICATIONS, AND FEATURES WITHOUT PRIOR NOTICE.

TOTAL APARTMENT AREA:  
346.17 SQ.FT. (32.16 SQ.M.)


PROJECT NAME / BUILDING:  
BEACH OASIS 2 BUILDING A

APARTMENT NO:  
111

SHEET SIZE : A3 DRAWN : SS REVIEWED : TB APPROVED : RD

BALCONY  
1.50M x 4.23M

LIVING  
3.05M x 4.05M


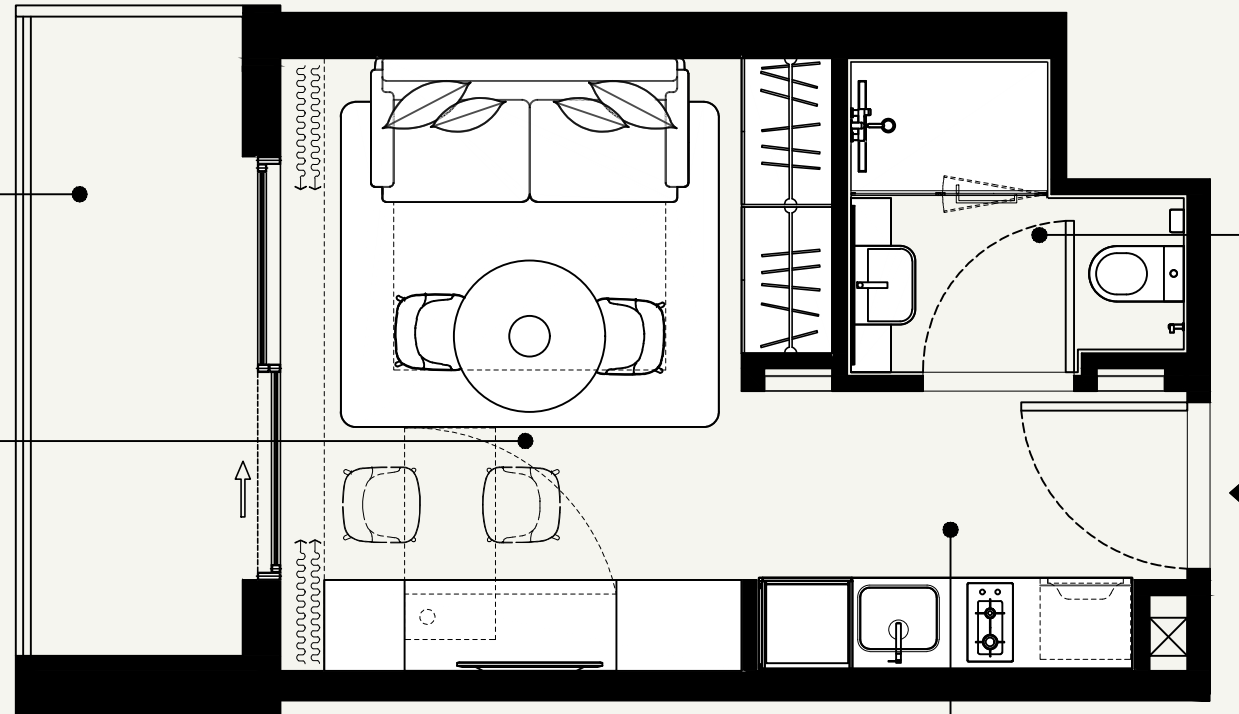


BATHROOM  
2.25M x 2.10M

KITCHEN  
2.60M x 1.85M

SCALE : 1:50

SCALE : N.T.S

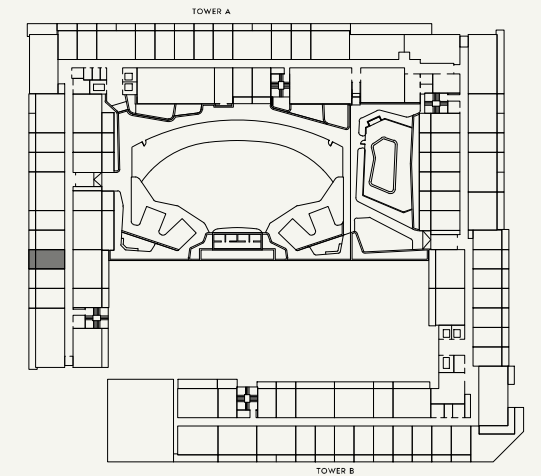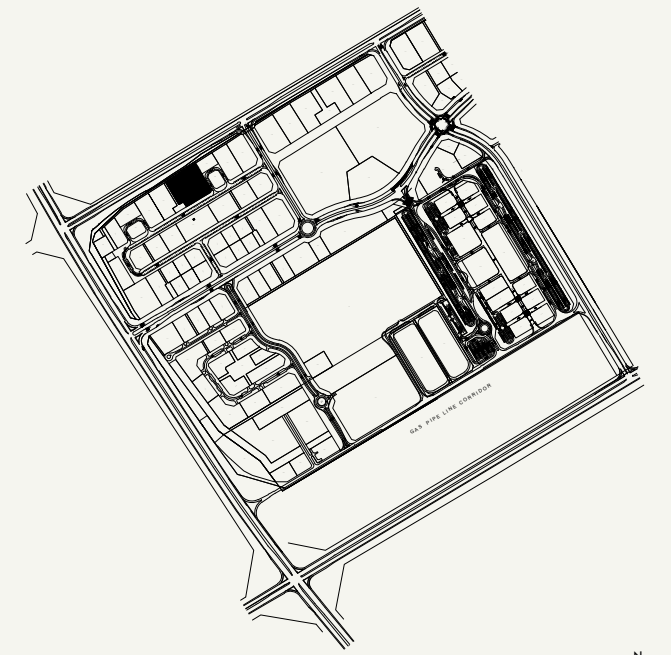

SCALE : N.T.S



FLOOR NO:  
**1st FLOOR**

UNIT TYPE:  
**STUDIO (TYPE-1G)**

APARTMENT AREA:  
**272.87 SQ.FT. (25.35 SQ.M.)**


BALCONY AREA:  
**73.30 SQ.FT. (6.81 SQ.M.)**

DISCLAIMER:  
THE COLORED MARKETING FLOOR PLANS PROVIDED BY THE DEVELOPER ARE FOR ILLUSTRATIVE PURPOSES ONLY. ACTUAL DIMENSIONS, LAYOUT, AND FINISHES MAY VARY FROM THOSE DEPICTED IN THE PLANS. FURNITURE, FIXTURES, AND EQUIPMENT SHOWN IN THE PLANS ARE FOR DECORATIVE PURPOSES ONLY AND ARE NOT INCLUDED IN THE PURCHASE OR LEASE OF THE PROPERTY. THE DEVELOPER RESERVES THE RIGHT TO MAKE MODIFICATIONS, REVISIONS, AND CHANGES TO THE FLOOR PLANS, SPECIFICATIONS, AND FEATURES WITHOUT PRIOR NOTICE.


TOTAL APARTMENT AREA:  
**346.17 SQ.FT. (32.16 SQ.M.)**

PROJECT NAME / BUILDING:  
**BEACH OASIS 2 BUILDING A**


APARTMENT NO:  
**112**

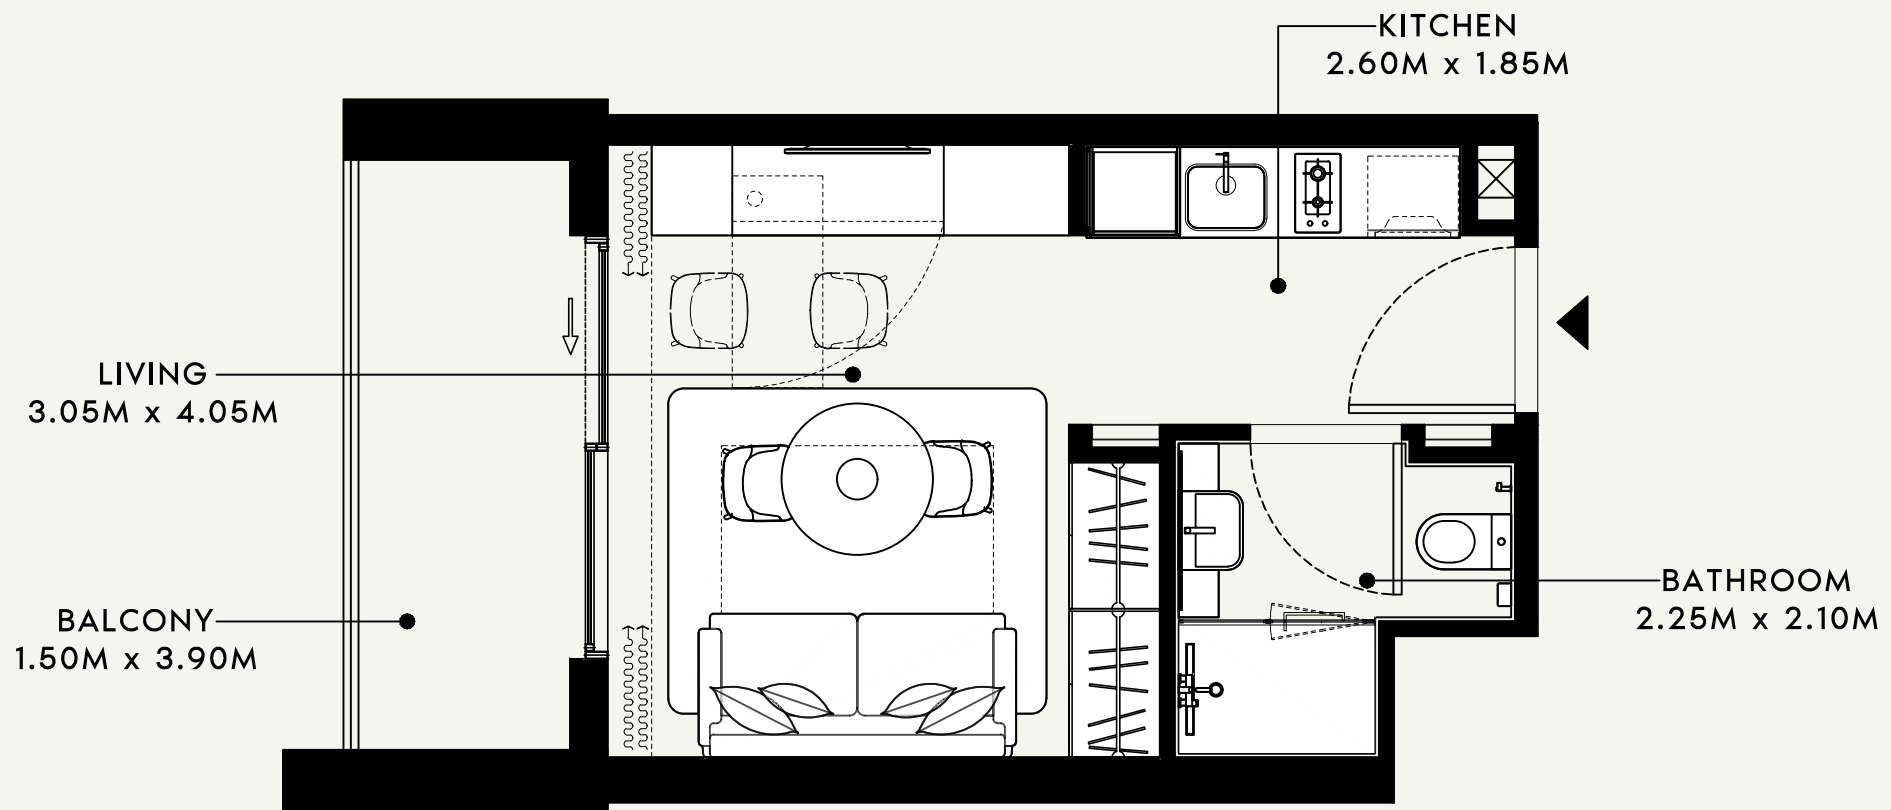

SCALE : 1:50

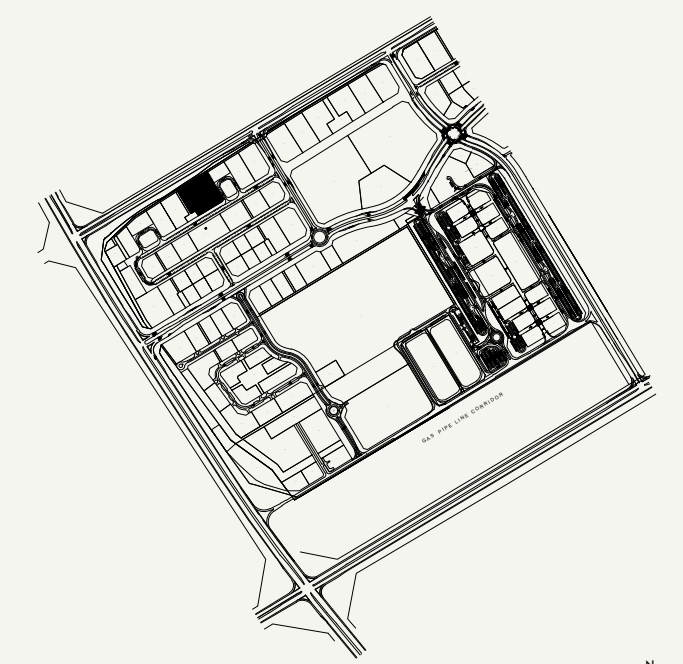

SCALE : N.T.S

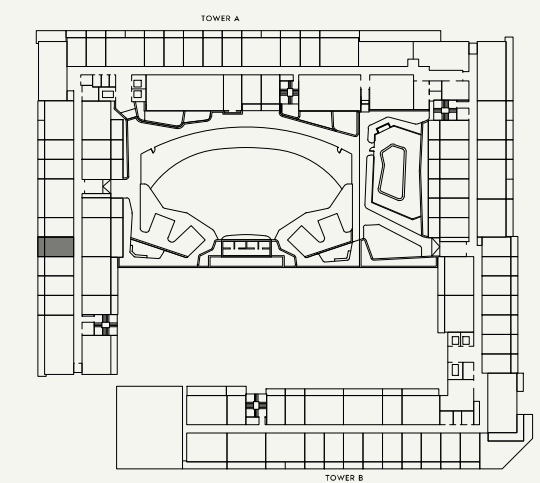

SCALE : N.T.S



FLOOR NO:  
1st FLOOR

UNIT TYPE:  
STUDIO (TYPE-1G)

APARTMENT AREA:  
272.87 SQ.FT. (25.35 SQ.M.)

BALCONY AREA:  
73.30 SQ.FT. (6.81 SQ.M.)


DISCLAIMER:  
THE COLORED MARKETING FLOOR PLANS PROVIDED BY THE DEVELOPER ARE FOR ILLUSTRATIVE PURPOSES ONLY. ACTUAL DIMENSIONS, LAYOUT, AND FINISHES MAY VARY FROM THOSE DEPICTED IN THE PLANS. FURNITURE, FIXTURES, AND EQUIPMENT SHOWN IN THE PLANS ARE FOR DECORATIVE PURPOSES ONLY AND ARE NOT INCLUDED IN THE PURCHASE OR LEASE OF THE PROPERTY. THE DEVELOPER RESERVES THE RIGHT TO MAKE MODIFICATIONS, REVISIONS, AND CHANGES TO THE FLOOR PLANS, SPECIFICATIONS, AND FEATURES WITHOUT PRIOR NOTICE.

TOTAL APARTMENT AREA:  
346.17 SQ.FT. (32.16 SQ.M.)


PROJECT NAME / BUILDING:  
BEACH OASIS 2 BUILDING A

APARTMENT NO:  
113


SHEET SIZE : A3 DRAWN : SS REVIEWED : TB APPROVED : RD

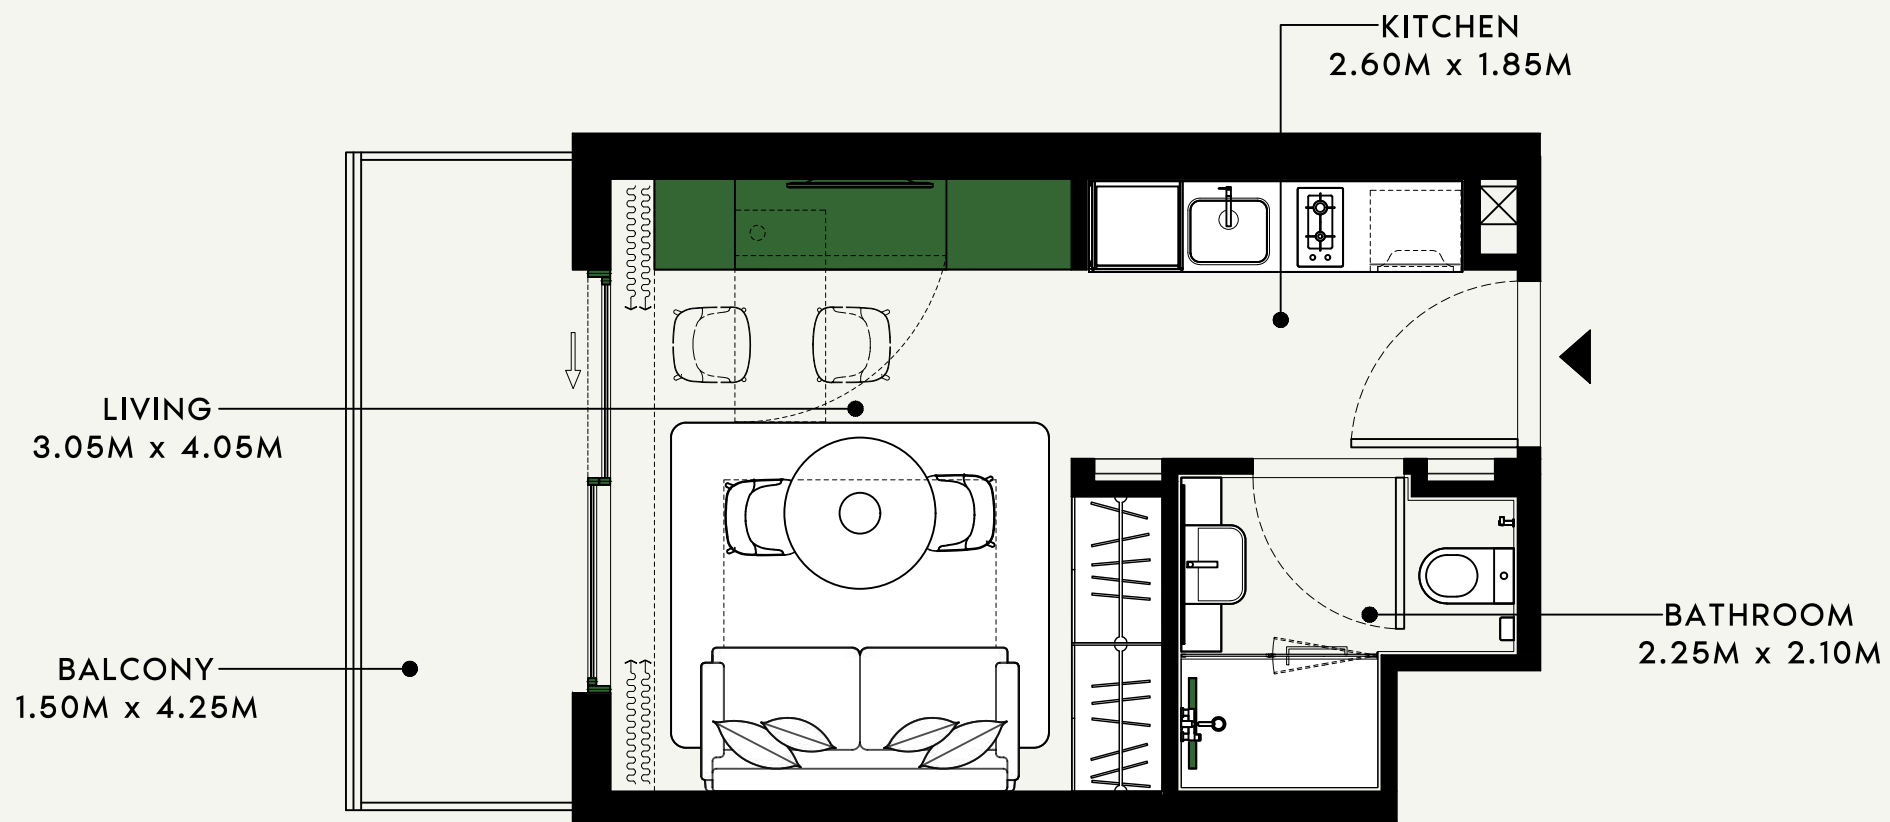

SCALE : 1:50

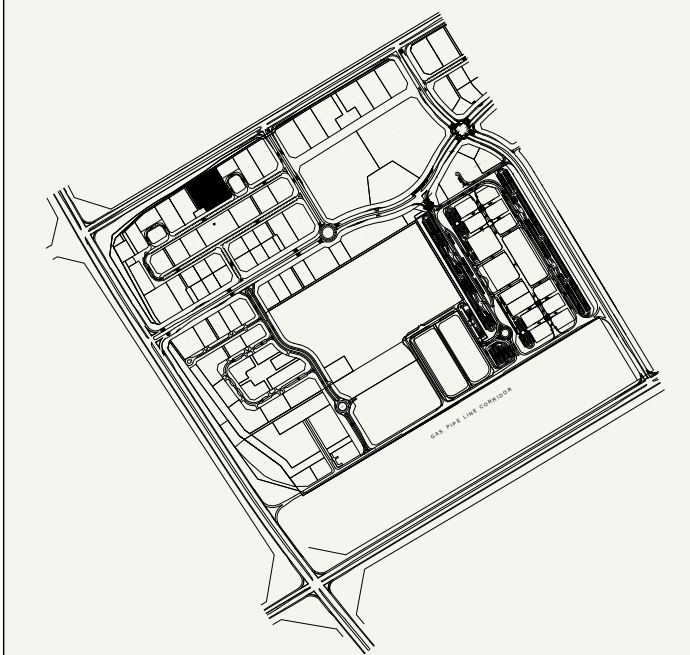

SCALE : N.T.S

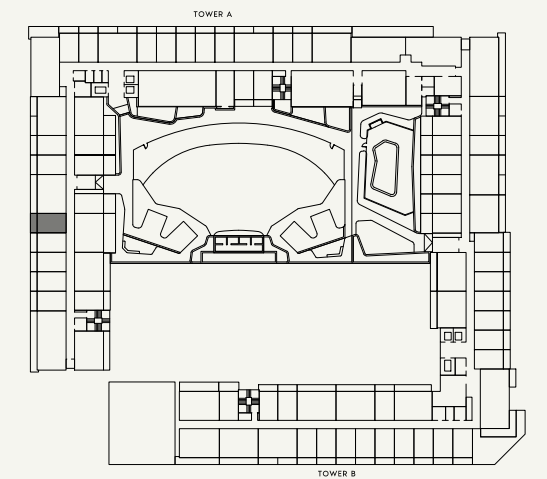

SCALE : N.T.S



FLOOR NO:

1st FLOOR

APARTMENT AREA:

272.98 SQ.FT. (25.36 SQ.M.)

DISCLAIMER:

THE COLORED MARKETING FLOOR PLANS PROVIDED BY THE DEVELOPER ARE FOR ILLUSTRATIVE PURPOSES ONLY. ACTUAL DIMENSIONS, LAYOUT, AND FINISHES MAY VARY FROM THOSE DEPICTED IN THE PLANS. FURNITURE, FIXTURES, AND EQUIPMENT SHOWN IN THE PLANS ARE FOR DECORATIVE PURPOSES ONLY AND ARE NOT INCLUDED IN THE PURCHASE OR LEASE OF THE PROPERTY. THE DEVELOPER RESERVES THE RIGHT TO MAKE MODIFICATIONS, REVISIONS, AND CHANGES TO THE FLOOR PLANS, SPECIFICATIONS, AND FEATURES WITHOUT PRIOR NOTICE.

PROJECT NAME / BUILDING:

BEACH OASIS 2 BUILDING A

UNIT TYPE:

STUDIO (TYPE-1G)

BALCONY AREA:

73.30 SQ.FT. (6.81 SQ.M.)

TOTAL APARTMENT AREA:

346.28 SQ.FT. (32.17 SQ.M.)

APARTMENT NO:

114

BEDROOM  
3.15M x 3.20M


BALCONY  
1.50M x 8.55M

LIVING / DINING  
3.25M x 4.40M

BATHROOM  
2.75M x 1.73M



LAUNDRY  
0.65M x 1.98M

KITCHEN  
2.20M x 2.95M

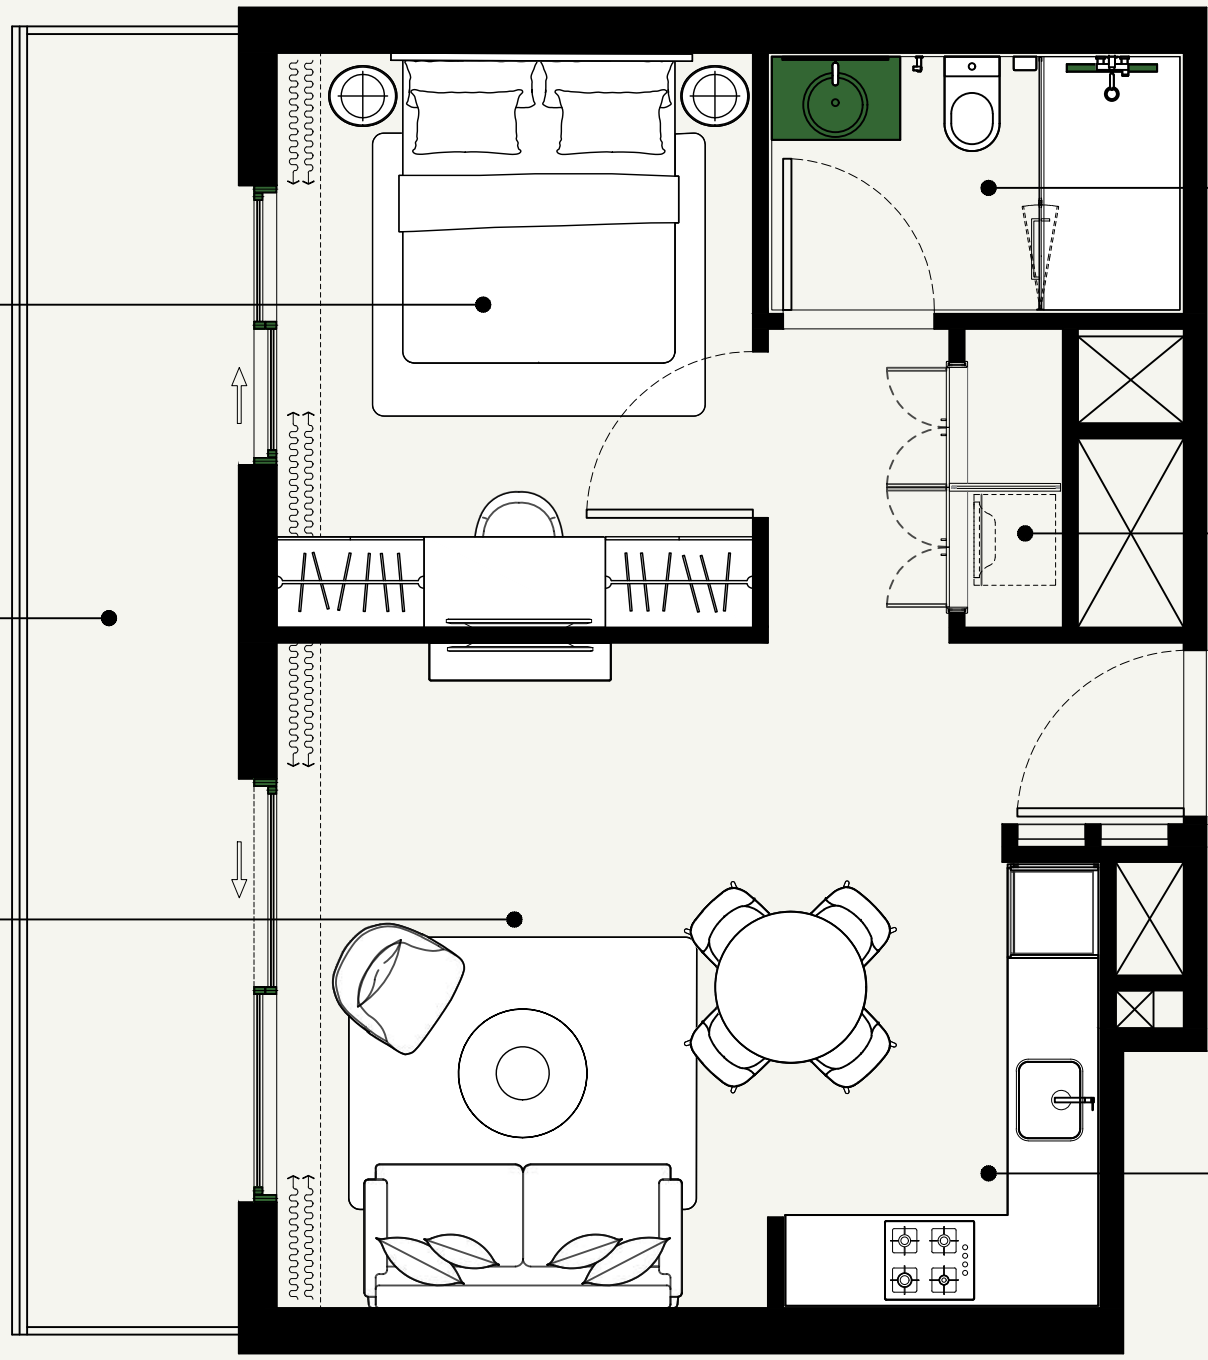

SCALE : 1:50

SCALE : N.T.S

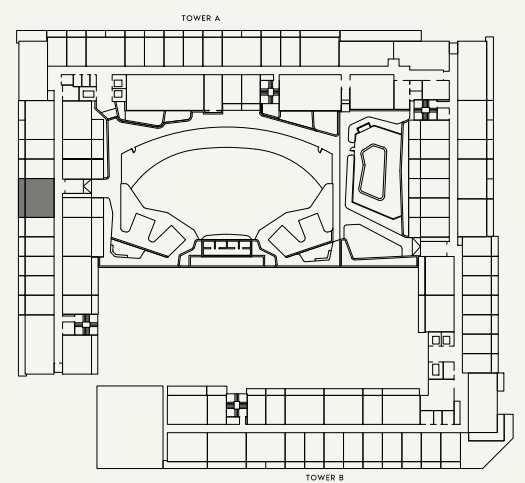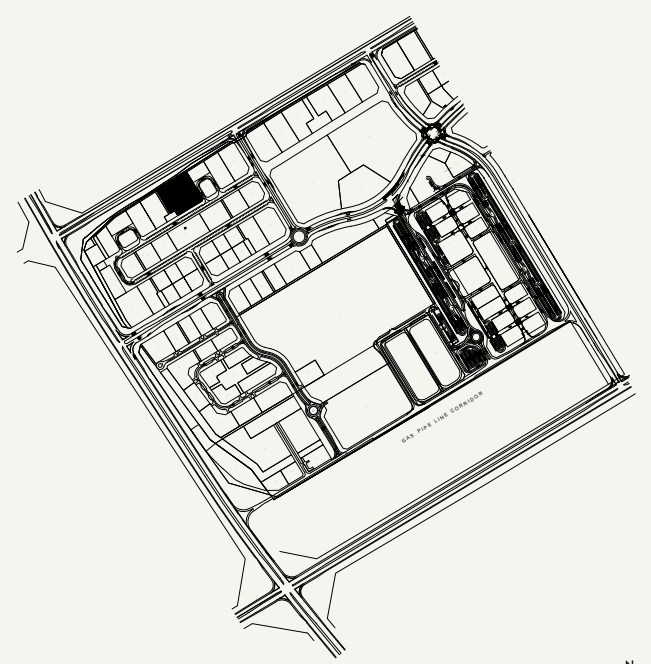

SCALE : N.T.S

PROJECT NAME / BUILDING:  
**BEACH OASIS 2 BUILDING A**

APARTMENT NO:  
**115**



FLOOR NO:  
**1st FLOOR**

UNIT TYPE:  
**1 BEDROOM (TYPE-2D)**

APARTMENT AREA:  
**533.89 SQ.FT. (49.60 SQ.M.)**

BALCONY AREA:  
**146.07 SQ.FT. (13.57 SQ.M.)**


DISCLAIMER:  
THE COLORED MARKETING FLOOR PLANS PROVIDED BY THE DEVELOPER ARE FOR ILLUSTRATIVE PURPOSES ONLY. ACTUAL DIMENSIONS, LAYOUT, AND FINISHES MAY VARY FROM THOSE DEPICTED IN THE PLANS. FURNITURE, FIXTURES, AND EQUIPMENT SHOWN IN THE PLANS ARE FOR DECORATIVE PURPOSES ONLY AND ARE NOT INCLUDED IN THE PURCHASE OR LEASE OF THE PROPERTY. THE DEVELOPER RESERVES THE RIGHT TO MAKE MODIFICATIONS, REVISIONS, AND CHANGES TO THE FLOOR PLANS, SPECIFICATIONS, AND FEATURES WITHOUT PRIOR NOTICE.

TOTAL APARTMENT AREA:  
**679.96 SQ.FT. (63.17 SQ.M.)**

SHEET SIZE : A3 | DRAWN : SS | REVIEWED : TB | APPROVED : RD

LIVING  
3.05M x 4.08M

BALCONY  
1.50M x 4.25M


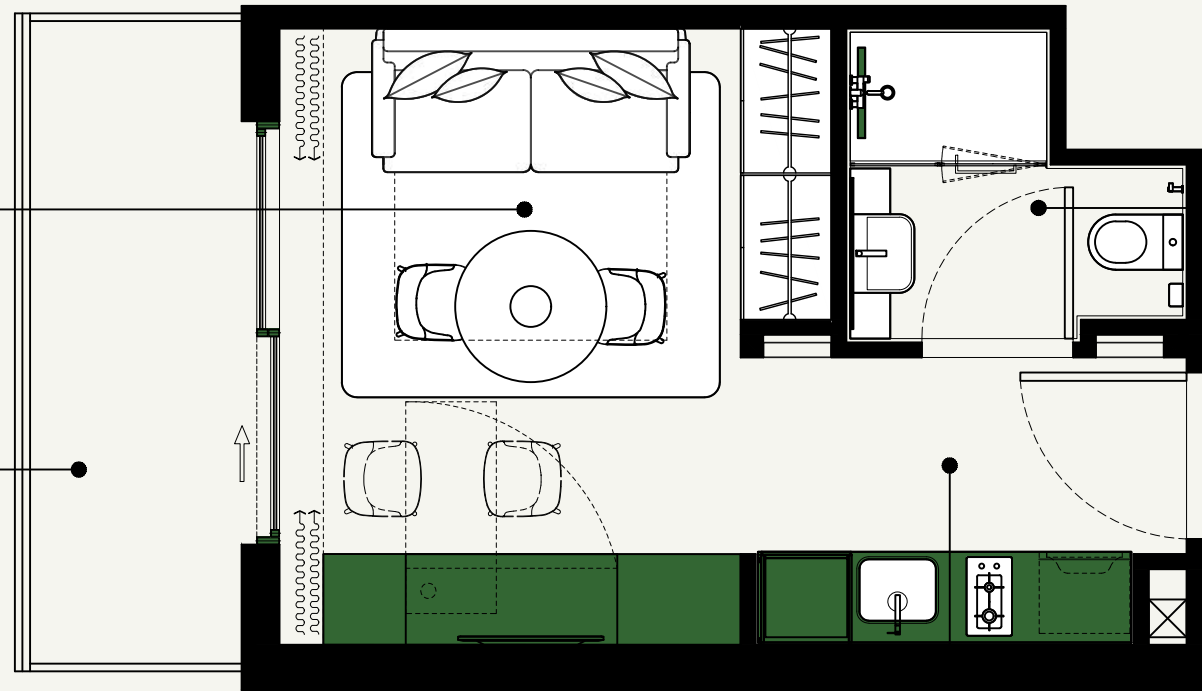


BATHROOM  
2.25M x 2.08M

KITCHEN  
2.60M x 1.90M

SCALE : 1:50

SCALE : N.T.S

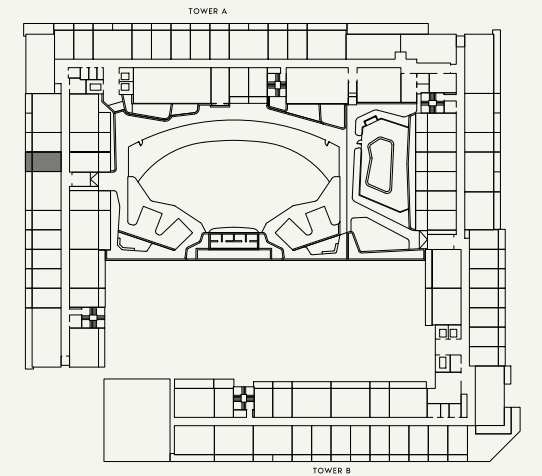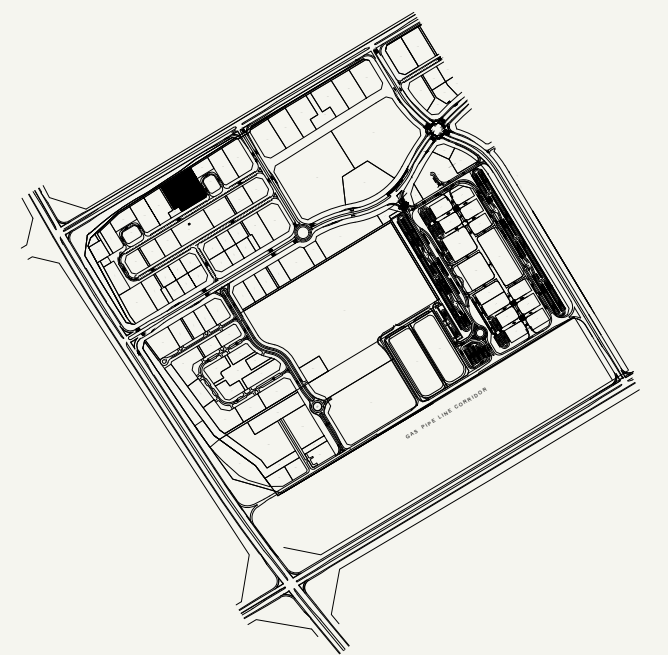

SCALE : N.T.S



FLOOR NO:

1st FLOOR

APARTMENT AREA:

273.41 SQ.FT. (25.40 SQ.M.)

DISCLAIMER:

THE COLORED MARKETING FLOOR PLANS PROVIDED BY THE DEVELOPER ARE FOR ILLUSTRATIVE PURPOSES ONLY. ACTUAL DIMENSIONS, LAYOUT, AND FINISHES MAY VARY FROM THOSE DEPICTED IN THE PLANS. FURNITURE, FIXTURES, AND EQUIPMENT SHOWN IN THE PLANS ARE FOR DECORATIVE PURPOSES ONLY AND ARE NOT INCLUDED IN THE PURCHASE OR LEASE OF THE PROPERTY. THE DEVELOPER RESERVES THE RIGHT TO MAKE MODIFICATIONS, REVISIONS, AND CHANGES TO THE FLOOR PLANS, SPECIFICATIONS, AND FEATURES WITHOUT PRIOR NOTICE.

PROJECT NAME / BUILDING:

BEACH OASIS 2 BUILDING A

UNIT TYPE:

STUDIO (TYPE-1D)

BALCONY AREA:


73.30 SQ.FT. (6.81 SQ.M.)

TOTAL APARTMENT AREA:

346.71 SQ.FT. (32.21 SQ.M.)


APARTMENT NO:

116

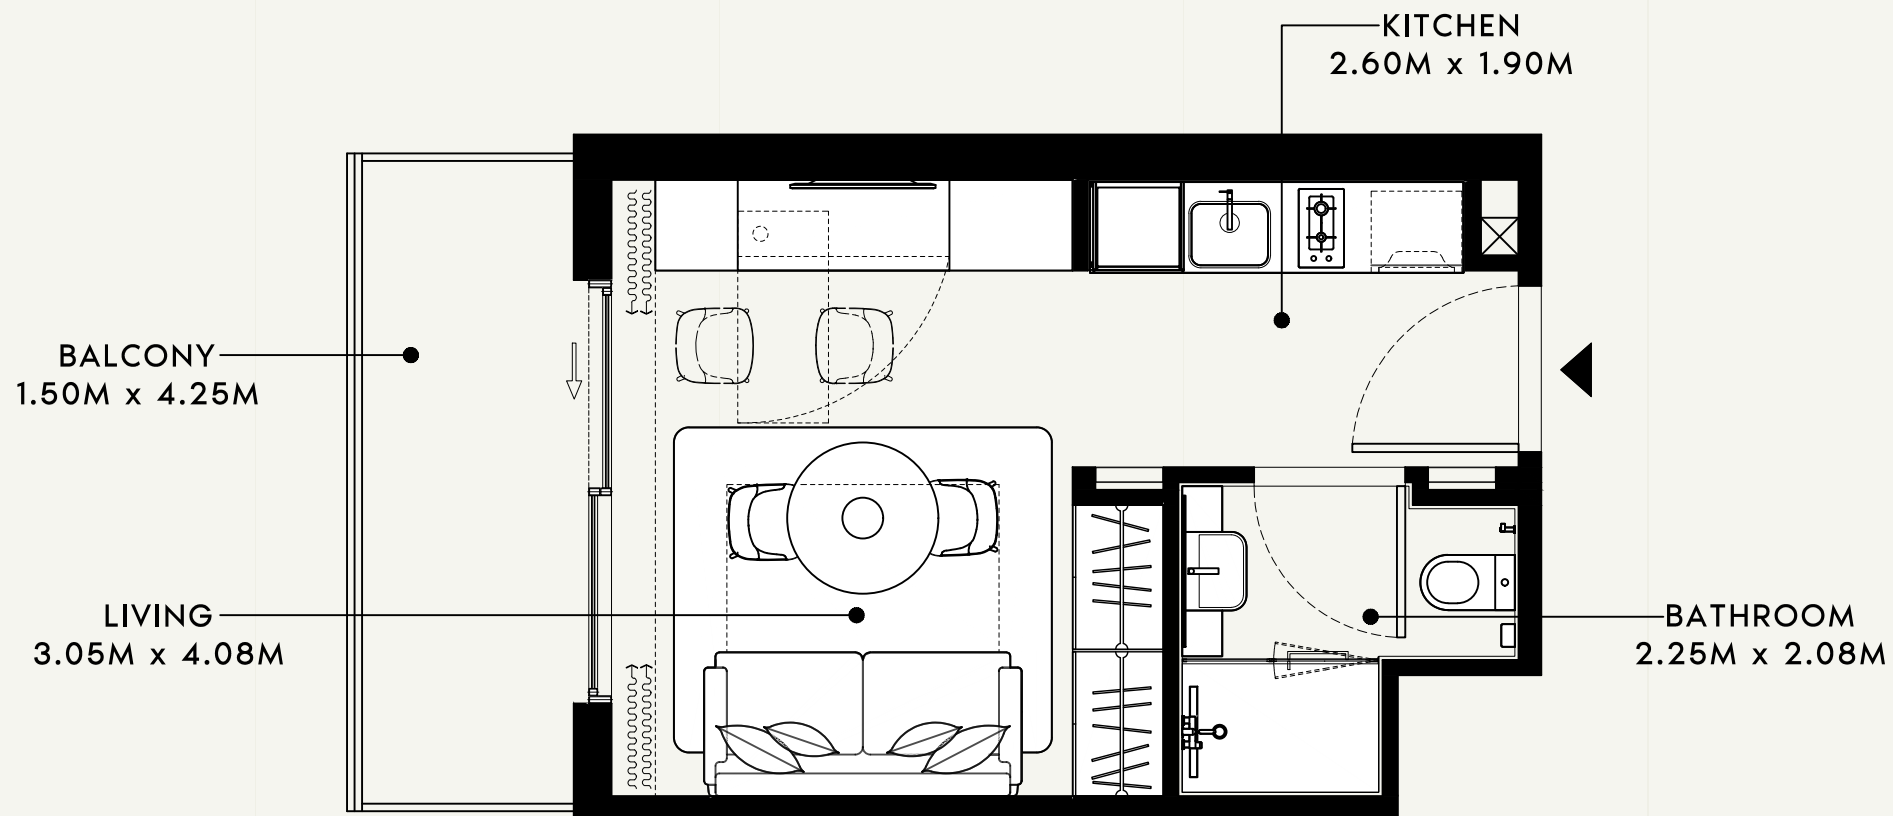

SCALE : 1:50

SCALE : N.T.S

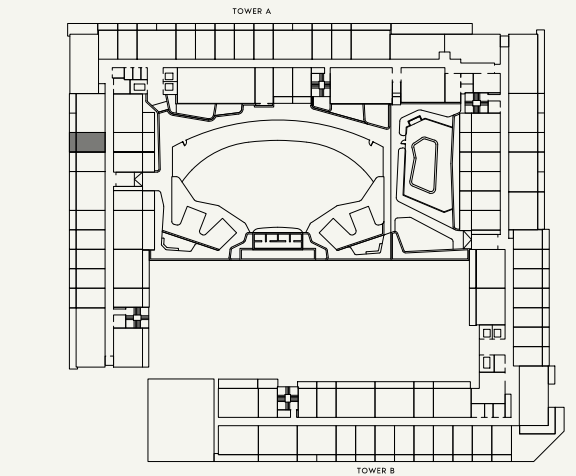

SCALE : N.T.S



FLOOR NO:

1st FLOOR

APARTMENT AREA:

272.76 SQ.FT. (25.34 SQ.M.)

DISCLAIMER:

THE COLORED MARKETING FLOOR PLANS PROVIDED BY THE DEVELOPER ARE FOR ILLUSTRATIVE PURPOSES ONLY. ACTUAL DIMENSIONS, LAYOUT, AND FINISHES MAY VARY FROM THOSE DEPICTED IN THE PLANS. FURNITURE, FIXTURES, AND EQUIPMENT SHOWN IN THE PLANS ARE FOR DECORATIVE PURPOSES ONLY AND ARE NOT INCLUDED IN THE PURCHASE OR LEASE OF THE PROPERTY. THE DEVELOPER RESERVES THE RIGHT TO MAKE MODIFICATIONS, REVISIONS, AND CHANGES TO THE FLOOR PLANS, SPECIFICATIONS, AND FEATURES WITHOUT PRIOR NOTICE.

PROJECT NAME / BUILDING:

BEACH OASIS 2 BUILDING A

UNIT TYPE:

STUDIO (TYPE-1D)

BALCONY AREA:


73.30 SQ.FT. (6.81 SQ.M.)

TOTAL APARTMENT AREA:


346.06 SQ.FT. (32.15 SQ.M.)

APARTMENT NO:


117

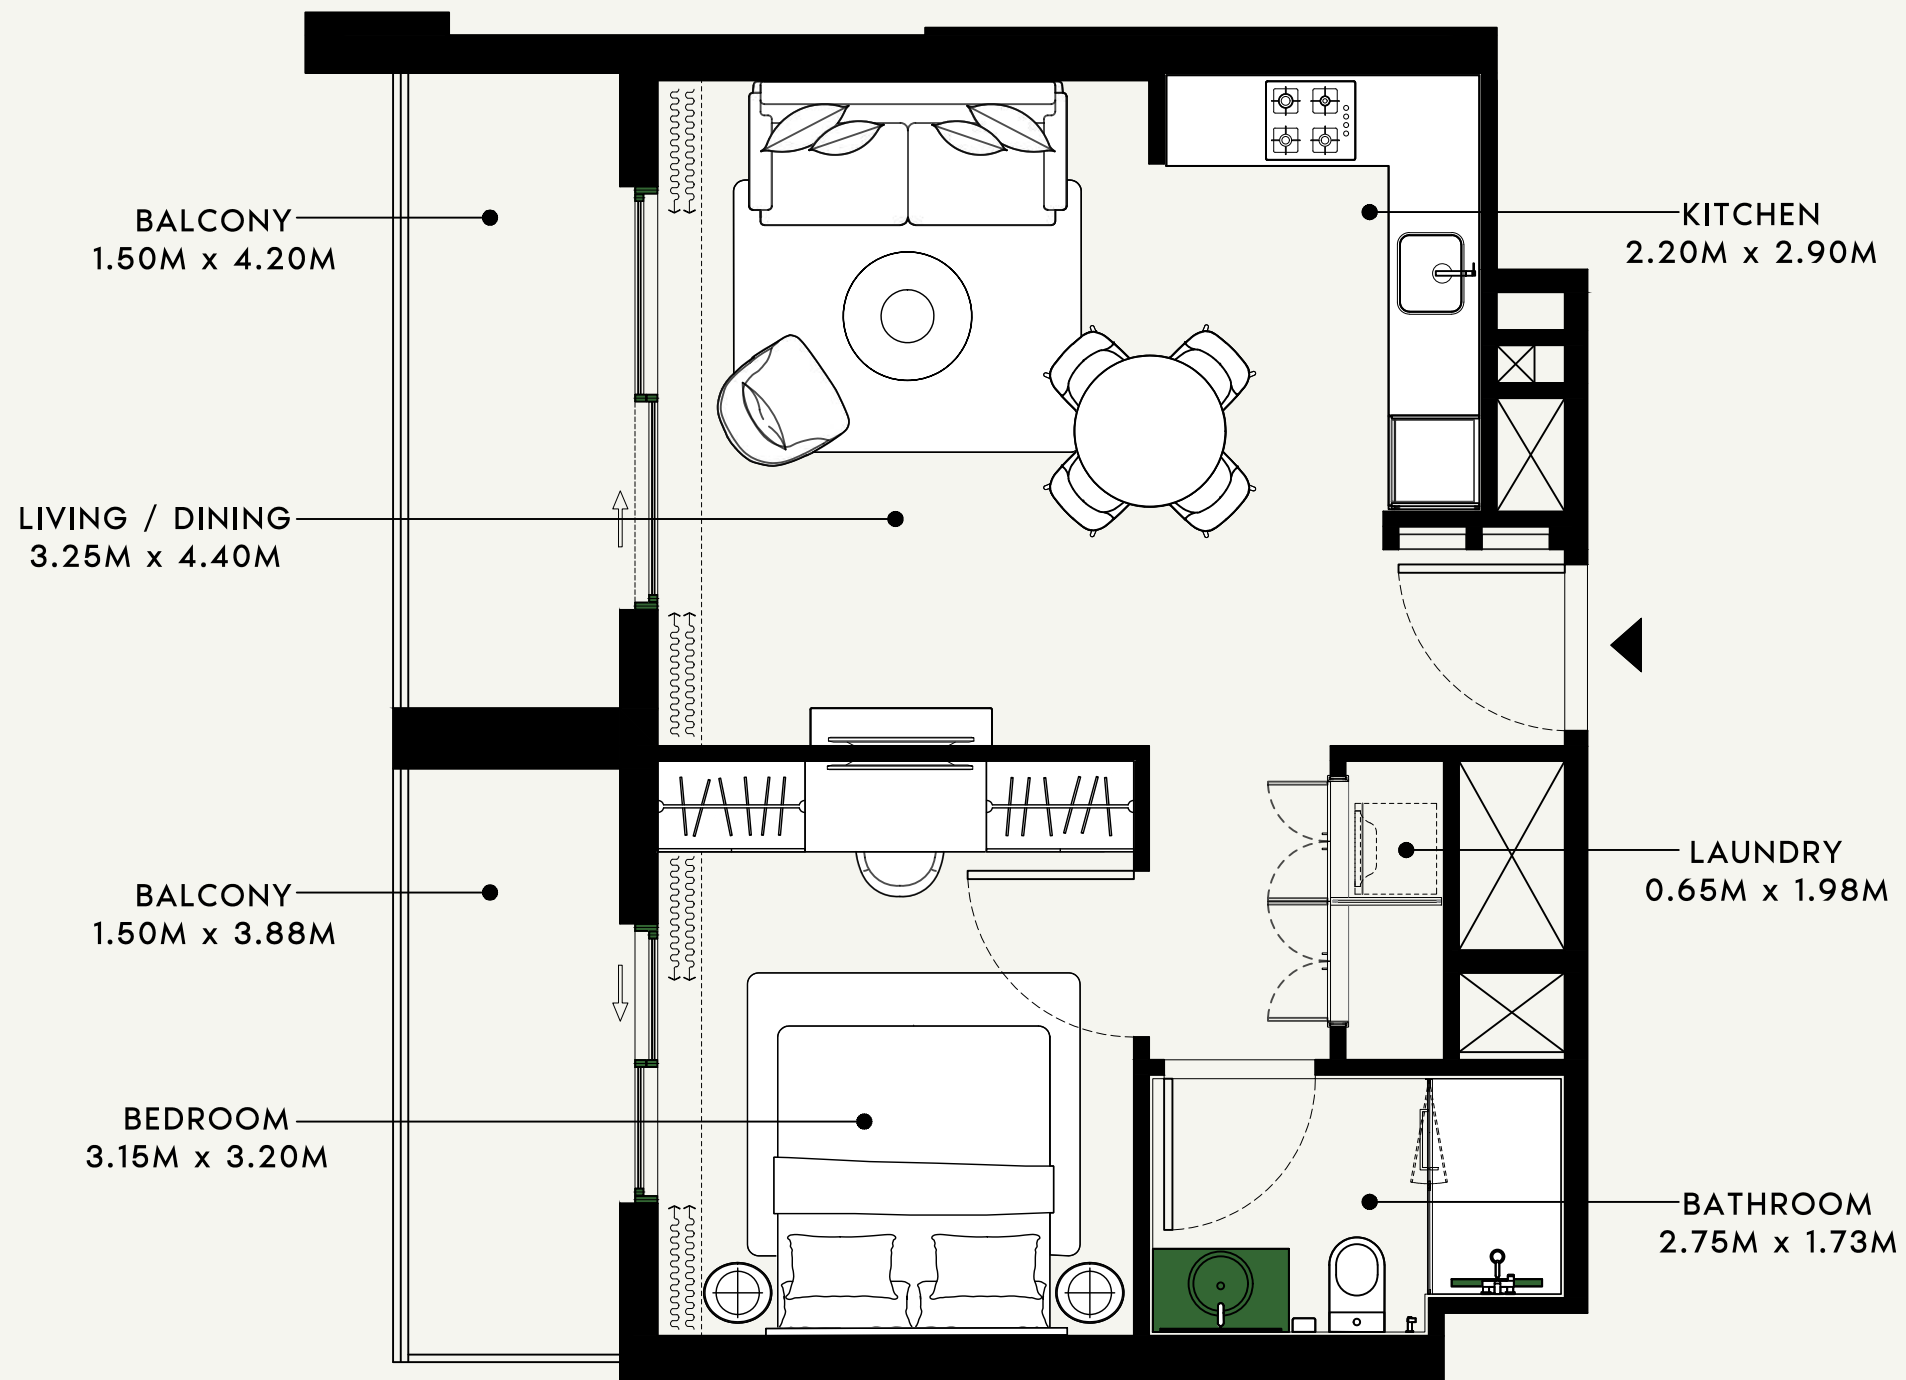

SCALE : 1:50

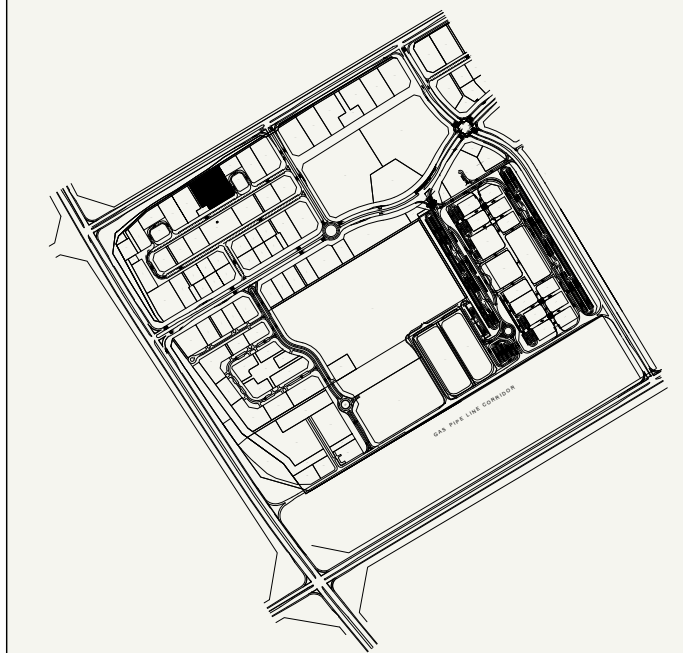

SCALE : N.T.S

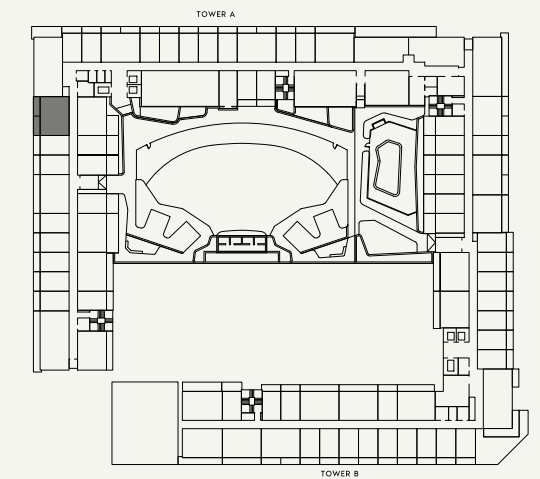

SCALE : N.T.S



FLOOR NO:

1st FLOOR

UNIT TYPE:

1 BEDROOM (TYPE-5)

APARTMENT AREA:

532.06 SQ.FT. (49.43 SQ.M.)

BALCONY AREA:

146.50 SQ.FT. (13.61 SQ.M.)

DISCLAIMER:

THE COLORED MARKETING FLOOR PLANS PROVIDED BY THE DEVELOPER ARE FOR ILLUSTRATIVE PURPOSES ONLY. ACTUAL DIMENSIONS, LAYOUT, AND FINISHES MAY VARY FROM THOSE DEPICTED IN THE PLANS. FURNITURE, FIXTURES, AND EQUIPMENT SHOWN IN THE PLANS ARE FOR DECORATIVE PURPOSES ONLY AND ARE NOT INCLUDED IN THE PURCHASE OR LEASE OF THE PROPERTY. THE DEVELOPER RESERVES THE RIGHT TO MAKE MODIFICATIONS, REVISIONS, AND CHANGES TO THE FLOOR PLANS, SPECIFICATIONS, AND FEATURES WITHOUT PRIOR NOTICE.

TOTAL APARTMENT AREA:

678.56 SQ.FT. (63.04 SQ.M.)


PROJECT NAME / BUILDING:

BEACH OASIS 2 BUILDING A


APARTMENT NO:

118


SHEET SIZE : A3 | DRAWN : SS | REVIEWED : TB | APPROVED : RD

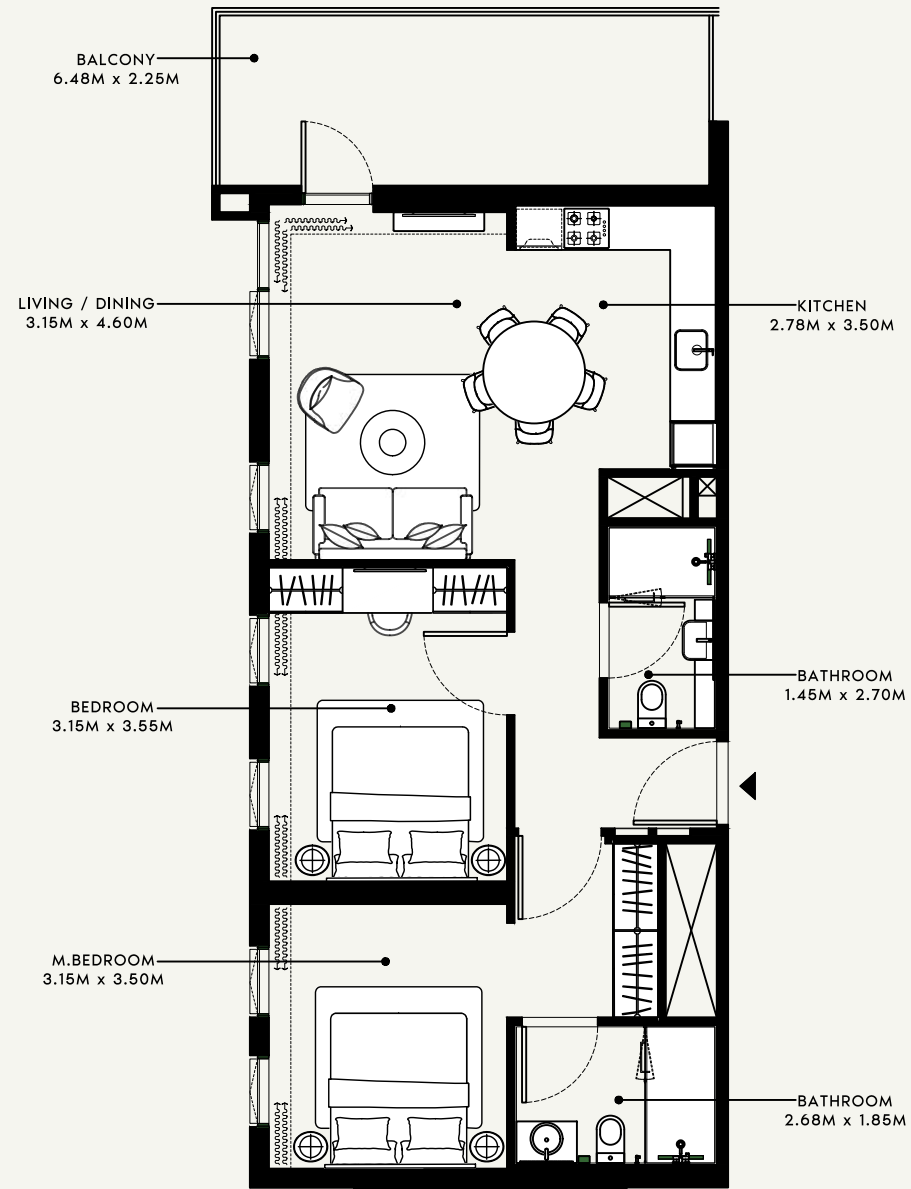

SCALE : 1:100

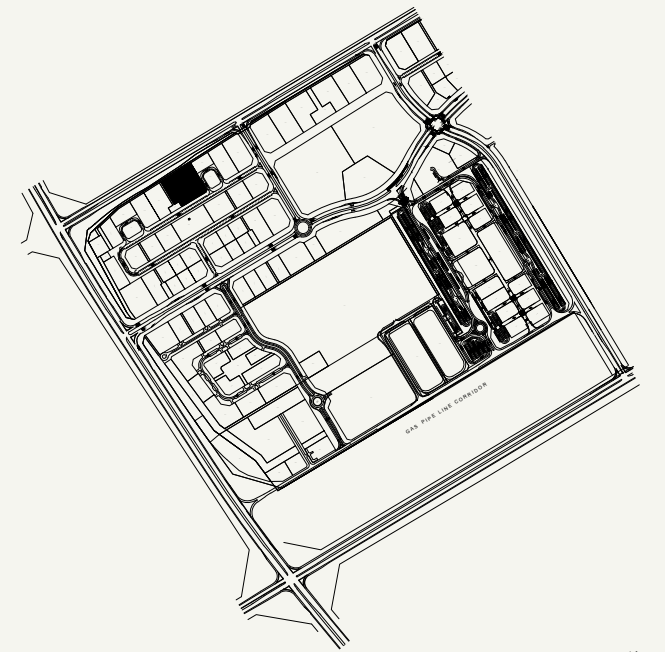

SCALE : N.T.S

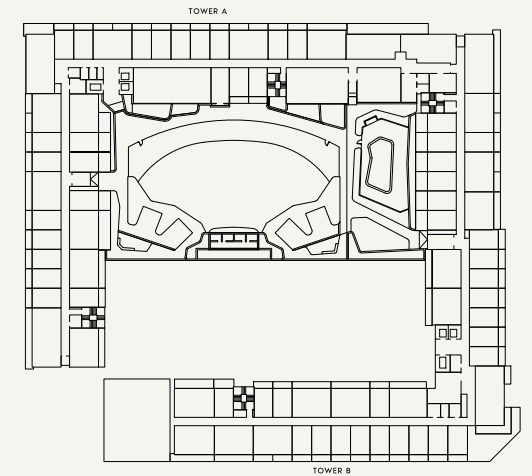

SCALE : N.T.S



FLOOR NO:

1st FLOOR

UNIT TYPE:

2 BEDROOM (TYPE-4)

APARTMENT AREA:

824.95 SQ.FT. (76.64 SQ.M.)

BALCONY AREA:

170.29 SQ.FT. (15.82 SQ.M.)

DISCLAIMER:

THE COLORED MARKETING FLOOR PLANS PROVIDED BY THE DEVELOPER ARE FOR ILLUSTRATIVE PURPOSES ONLY. ACTUAL DIMENSIONS, LAYOUT, AND FINISHES MAY VARY FROM THOSE DEPICTED IN THE PLANS. FURNITURE, FIXTURES, AND EQUIPMENT SHOWN IN THE PLANS ARE FOR DECORATIVE PURPOSES ONLY AND ARE NOT INCLUDED IN THE PURCHASE OR LEASE OF THE PROPERTY. THE DEVELOPER RESERVES THE RIGHT TO MAKE MODIFICATIONS, REVISIONS, AND CHANGES TO THE FLOOR PLANS, SPECIFICATIONS, AND FEATURES WITHOUT PRIOR NOTICE.

TOTAL APARTMENT AREA:


995.24 SQ.FT. (92.46 SQ.M.)

PROJECT NAME / BUILDING:


BEACH OASIS 2 BUILDING A

APARTMENT NO:


119

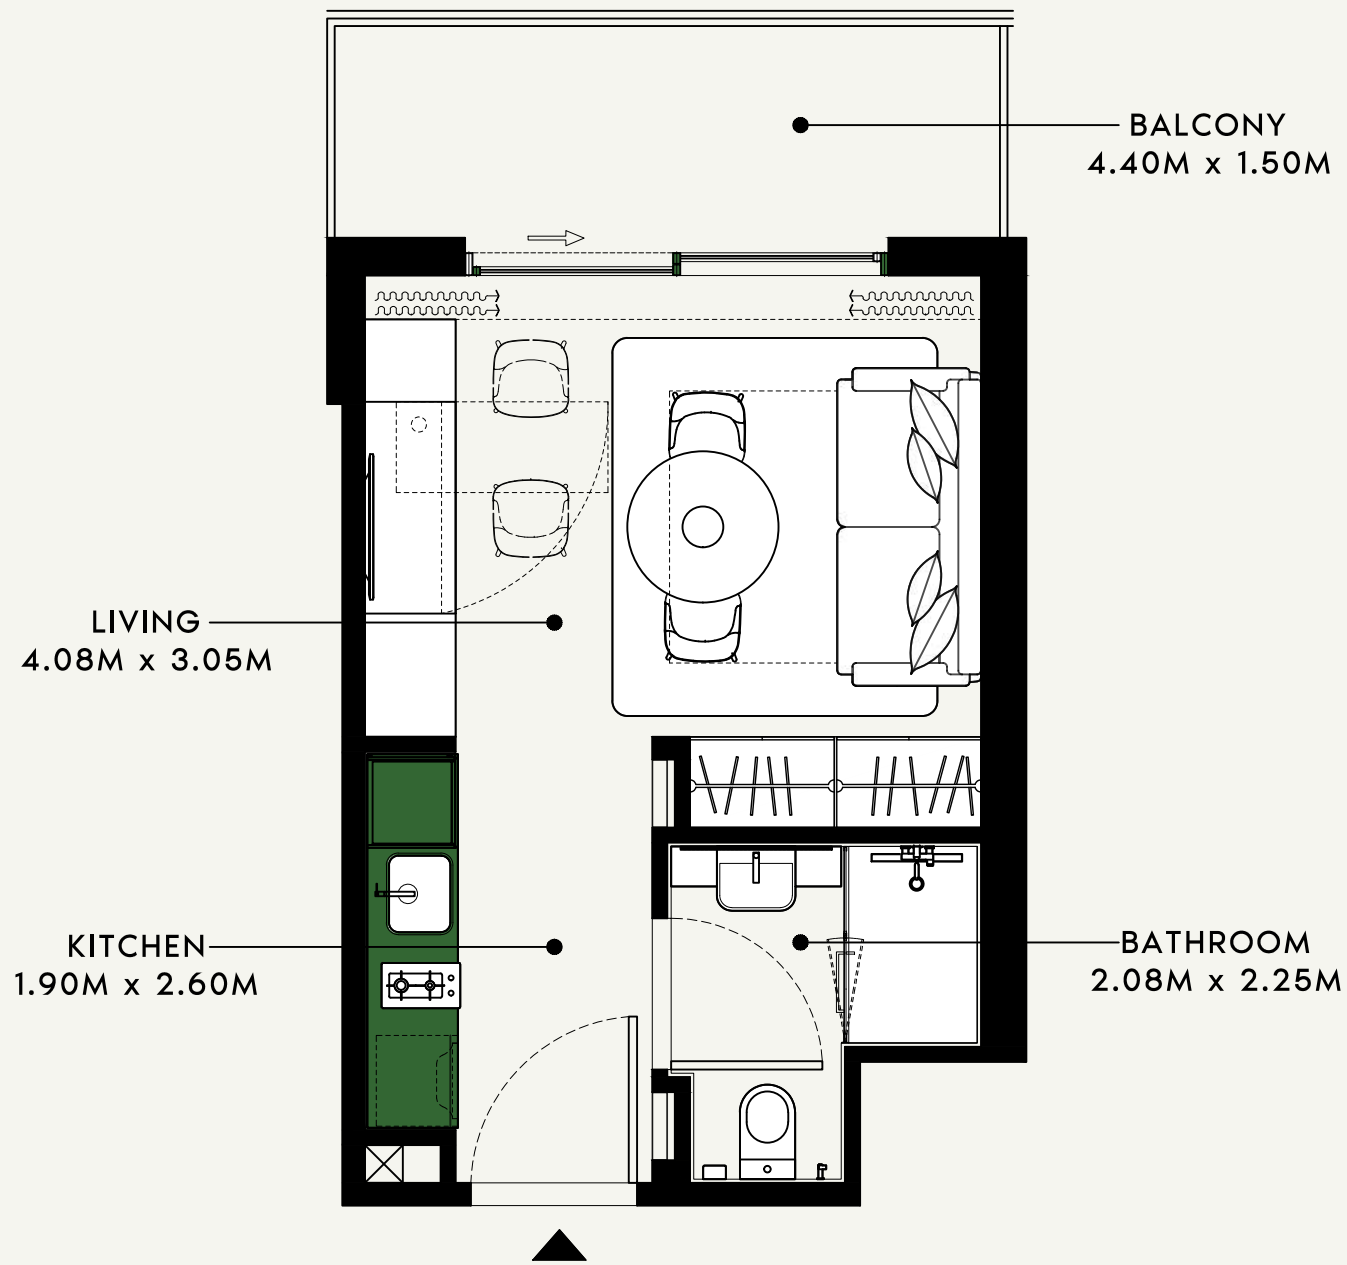

SCALE : 1:50

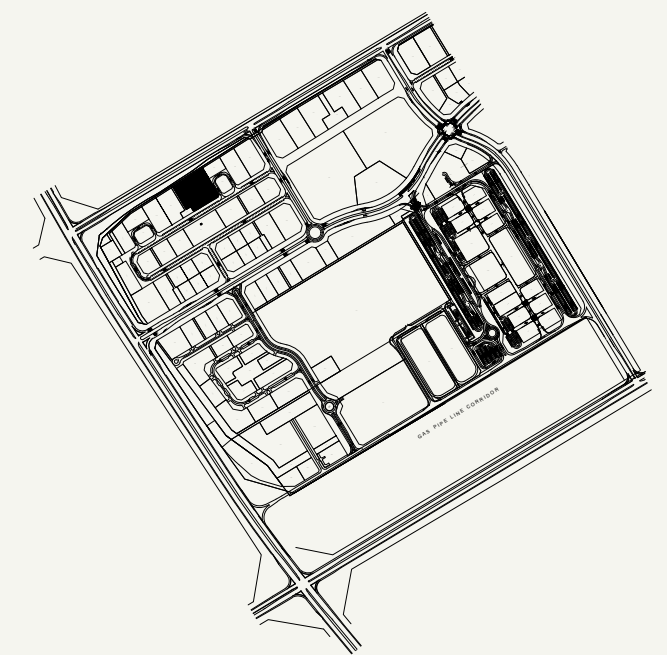

SCALE : N.T.S

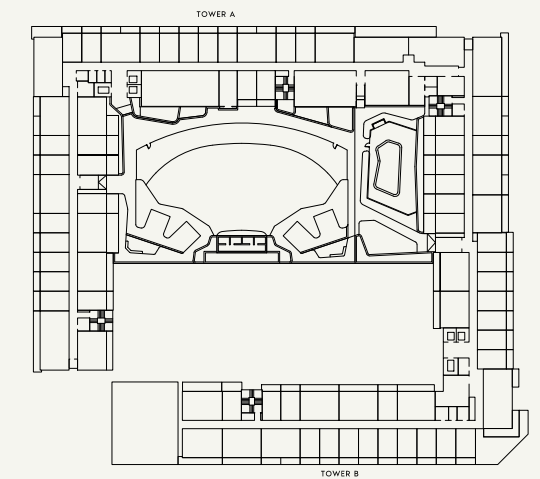

SCALE : N.T.S



FLOOR NO:

1st FLOOR

APARTMENT AREA:

273.41 SQ.FT. (25.40 SQ.M.)

DISCLAIMER:

THE COLORED MARKETING FLOOR PLANS PROVIDED BY THE DEVELOPER ARE FOR ILLUSTRATIVE PURPOSES ONLY. ACTUAL DIMENSIONS, LAYOUT, AND FINISHES MAY VARY FROM THOSE DEPICTED IN THE PLANS. FURNITURE, FIXTURES, AND EQUIPMENT SHOWN IN THE PLANS ARE FOR DECORATIVE PURPOSES ONLY AND ARE NOT INCLUDED IN THE PURCHASE OR LEASE OF THE PROPERTY. THE DEVELOPER RESERVES THE RIGHT TO MAKE MODIFICATIONS, REVISIONS, AND CHANGES TO THE FLOOR PLANS, SPECIFICATIONS, AND FEATURES WITHOUT PRIOR NOTICE.

PROJECT NAME / BUILDING:

BEACH OASIS 2 BUILDING A

UNIT TYPE:

STUDIO (TYPE-1D)

BALCONY AREA:

75.78 SQ.FT. (7.04 SQ.M.)

TOTAL APARTMENT AREA:

349.18 SQ.FT. (32.44 SQ.M.)

APARTMENT NO:


120

BALCONY  
4.08M x 1.50M


BATHROOM  
2.00M x 2.25M

LIVING  
4.00M x 3.05M

KITCHEN  
1.90M x 2.60M

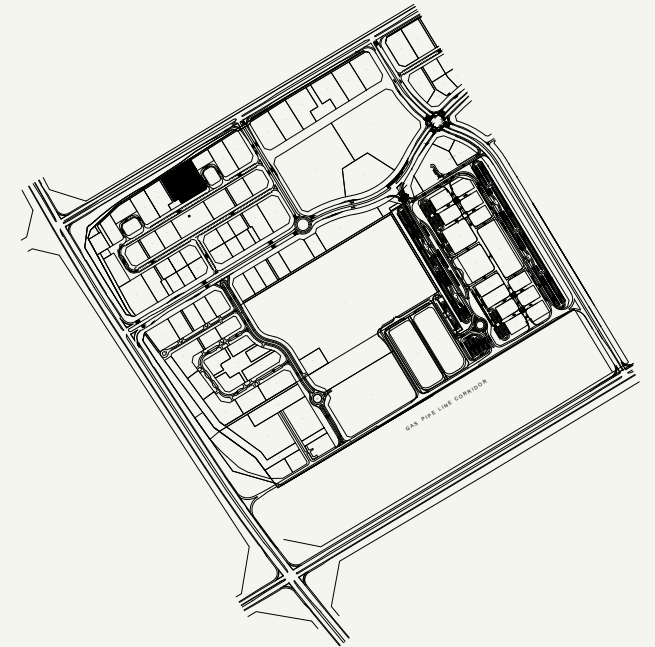

SCALE : N.T.S

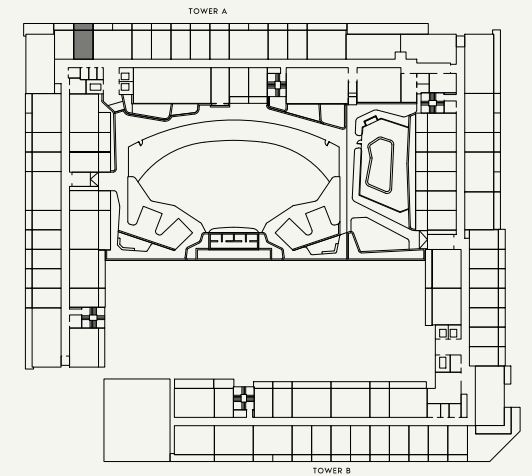

SCALE : N.T.S



SCALE : 1:50



FLOOR NO:

1st FLOOR

APARTMENT AREA:

271.90 SQ.FT. (25.26 SQ.M.)

DISCLAIMER:

THE COLORED MARKETING FLOOR PLANS PROVIDED BY THE DEVELOPER ARE FOR ILLUSTRATIVE PURPOSES ONLY. ACTUAL DIMENSIONS, LAYOUT, AND FINISHES MAY VARY FROM THOSE DEPICTED IN THE PLANS. FURNITURE, FIXTURES, AND EQUIPMENT SHOWN IN THE PLANS ARE FOR DECORATIVE PURPOSES ONLY AND ARE NOT INCLUDED IN THE PURCHASE OR LEASE OF THE PROPERTY. THE DEVELOPER RESERVES THE RIGHT TO MAKE MODIFICATIONS, REVISIONS, AND CHANGES TO THE FLOOR PLANS, SPECIFICATIONS, AND FEATURES WITHOUT PRIOR NOTICE.

PROJECT NAME / BUILDING:

BEACH OASIS 2 BUILDING A

UNIT TYPE:

STUDIO (TYPE-1K)

BALCONY AREA:

73.30 SQ.FT. (6.81 SQ.M.)

TOTAL APARTMENT AREA:

345.20 SQ.FT. (32.07 SQ.M.)

APARTMENT NO:

121

SHEET SIZE : A3 | DRAWN : SS | REVIEWED : TB | APPROVED : RD

BALCONY  
3.95M x 1.50M

BALCONY  
4.03M x 1.50M

LIVING / DINING  
4.40M x 3.25M

BEDROOM  
3.18M x 3.15M

KITCHEN  
2.90M x 2.20M



BATHROOM  
1.73M x 2.75M

LAUNDRY  
1.95M x 0.65M

SCALE : 1:50

SCALE : N.T.S

SCALE : N.T.S

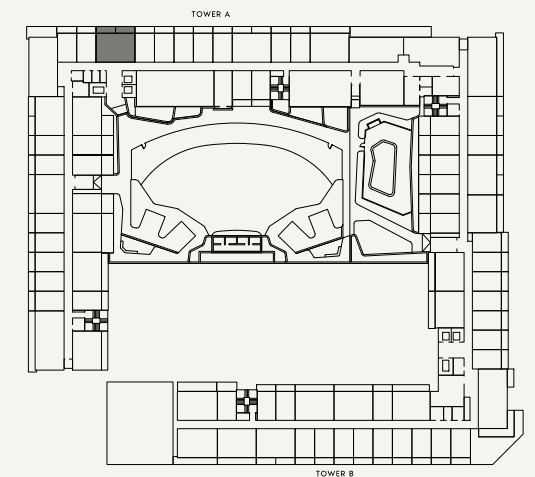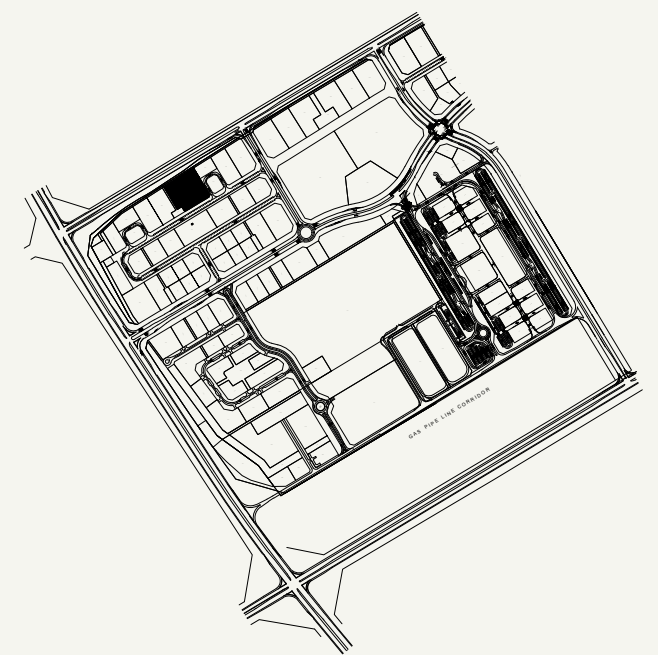

FLOOR NO:

1st FLOOR

APARTMENT AREA:

531.63 SQ.FT. (49.39 SQ.M.)

DISCLAIMER:

THE COLORED MARKETING FLOOR PLANS PROVIDED BY THE DEVELOPER ARE FOR ILLUSTRATIVE PURPOSES ONLY. ACTUAL DIMENSIONS, LAYOUT, AND FINISHES MAY VARY FROM THOSE DEPICTED IN THE PLANS. FURNITURE, FIXTURES, AND EQUIPMENT SHOWN IN THE PLANS ARE FOR DECORATIVE PURPOSES ONLY AND ARE NOT INCLUDED IN THE PURCHASE OR LEASE OF THE PROPERTY. THE DEVELOPER RESERVES THE RIGHT TO MAKE MODIFICATIONS, REVISIONS, AND CHANGES TO THE FLOOR PLANS, SPECIFICATIONS, AND FEATURES WITHOUT PRIOR NOTICE.

PROJECT NAME / BUILDING:

BEACH OASIS 2 BUILDING A

UNIT TYPE:

1 BEDROOM (TYPE-5)

BALCONY AREA:


146.07 SQ.FT. (13.57 SQ.M.)

TOTAL APARTMENT AREA:


677.70 SQ.FT. (62.96 SQ.M.)

APARTMENT NO:


122

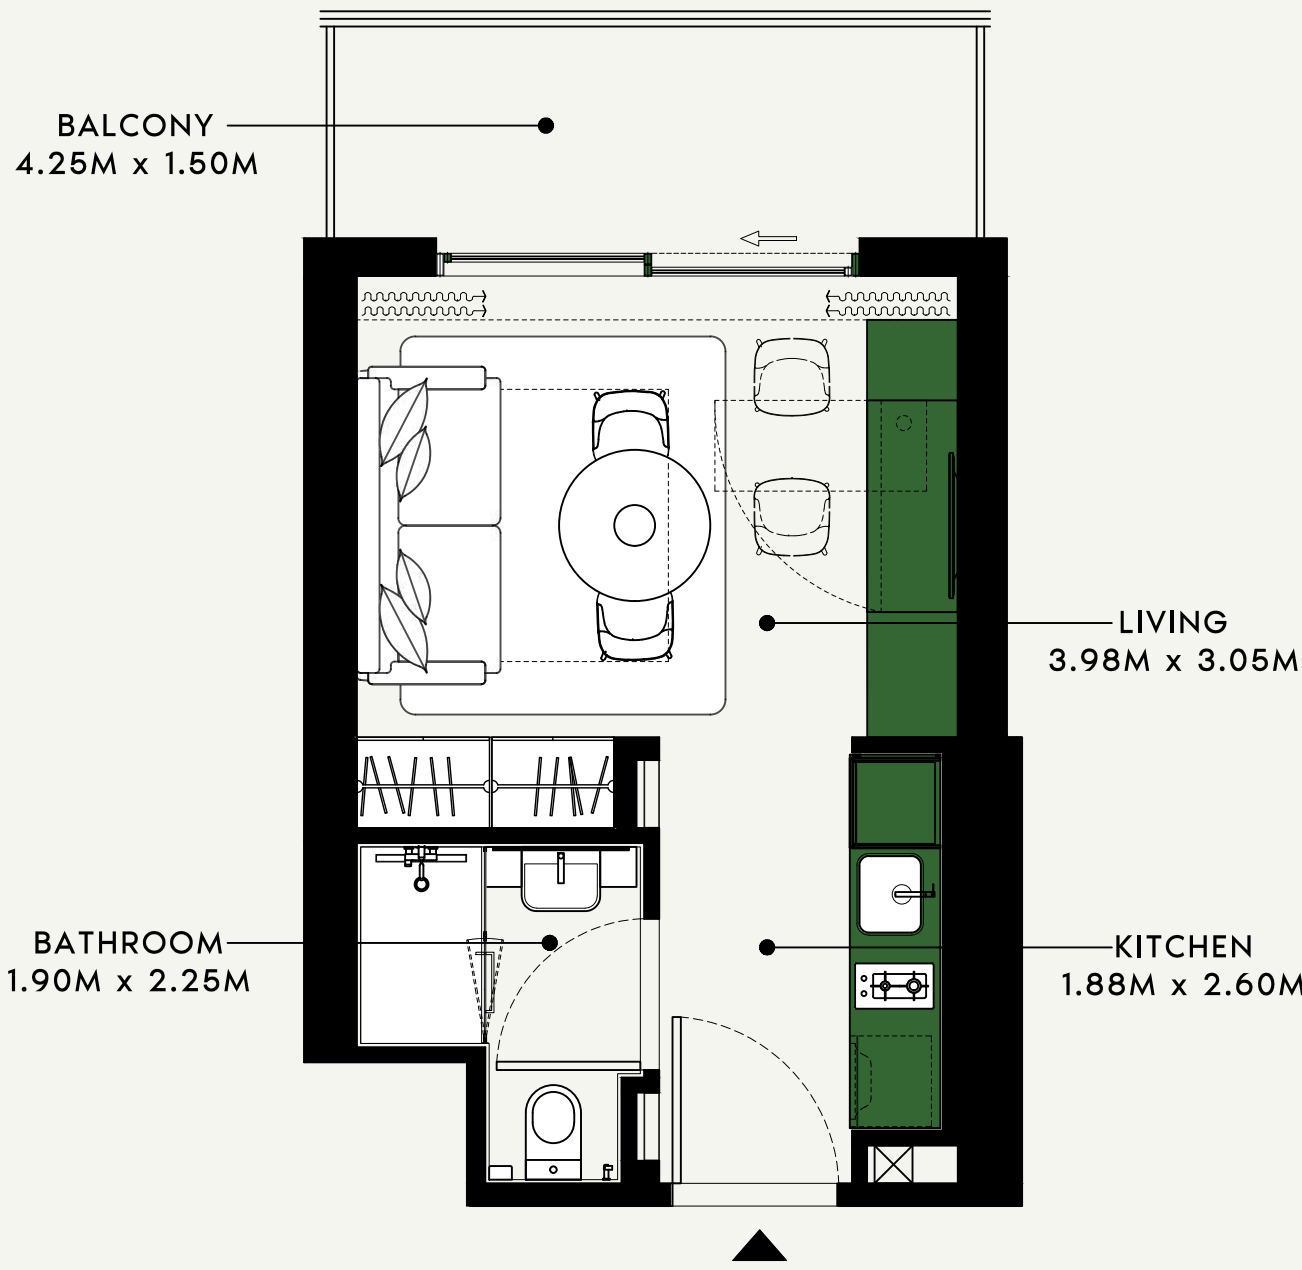

SCALE : 1:50

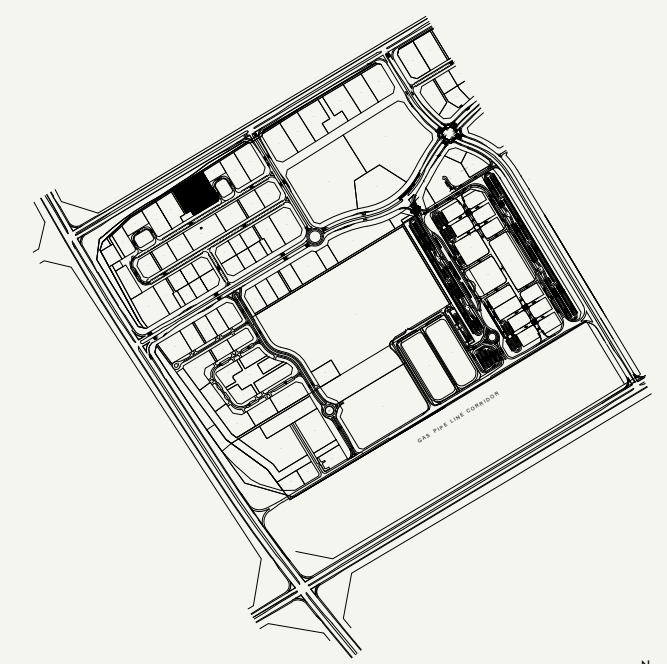

SCALE : N.T.S

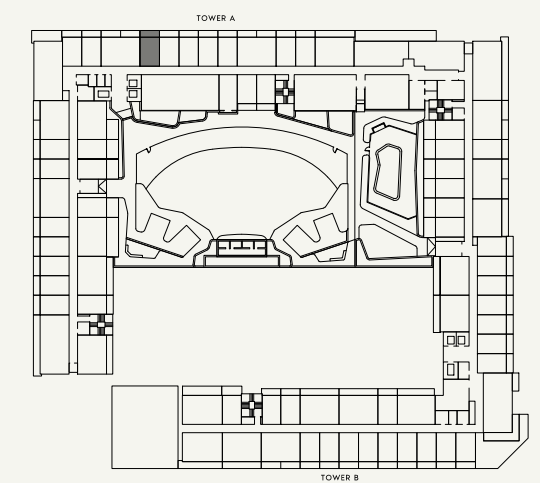

SCALE : N.T.S



FLOOR NO:

1st FLOOR

APARTMENT AREA:

272.76 SQ.FT. (25.34 SQ.M.)

DISCLAIMER:

THE COLORED MARKETING FLOOR PLANS PROVIDED BY THE DEVELOPER ARE FOR ILLUSTRATIVE PURPOSES ONLY. ACTUAL DIMENSIONS, LAYOUT, AND FINISHES MAY VARY FROM THOSE DEPICTED IN THE PLANS. FURNITURE, FIXTURES, AND EQUIPMENT SHOWN IN THE PLANS ARE FOR DECORATIVE PURPOSES ONLY AND ARE NOT INCLUDED IN THE PURCHASE OR LEASE OF THE PROPERTY. THE DEVELOPER RESERVES THE RIGHT TO MAKE MODIFICATIONS, REVISIONS, AND CHANGES TO THE FLOOR PLANS, SPECIFICATIONS, AND FEATURES WITHOUT PRIOR NOTICE.

PROJECT NAME / BUILDING:

BEACH OASIS 2 BUILDING A

UNIT TYPE:

STUDIO (TYPE-1H)

BALCONY AREA:


73.30 SQ.FT. (6.81 SQ.M.)

TOTAL APARTMENT AREA:


346.06 SQ.FT. (32.15 SQ.M.)

APARTMENT NO:


123

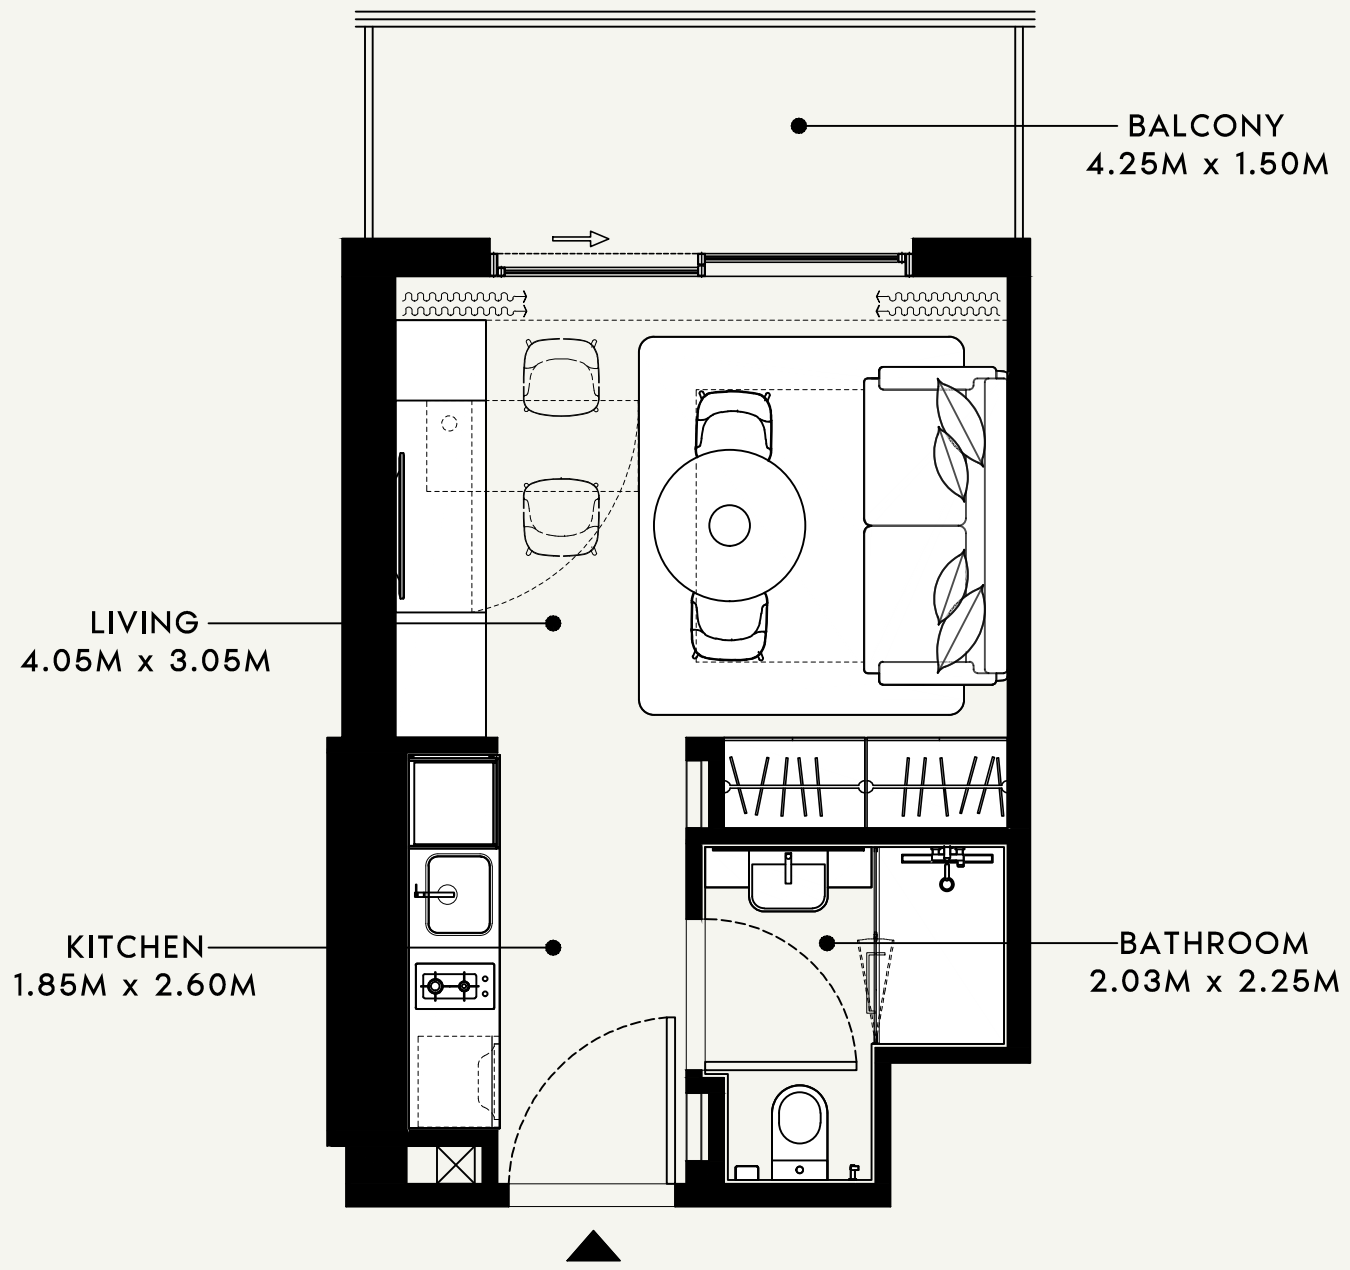

SCALE : 1:50

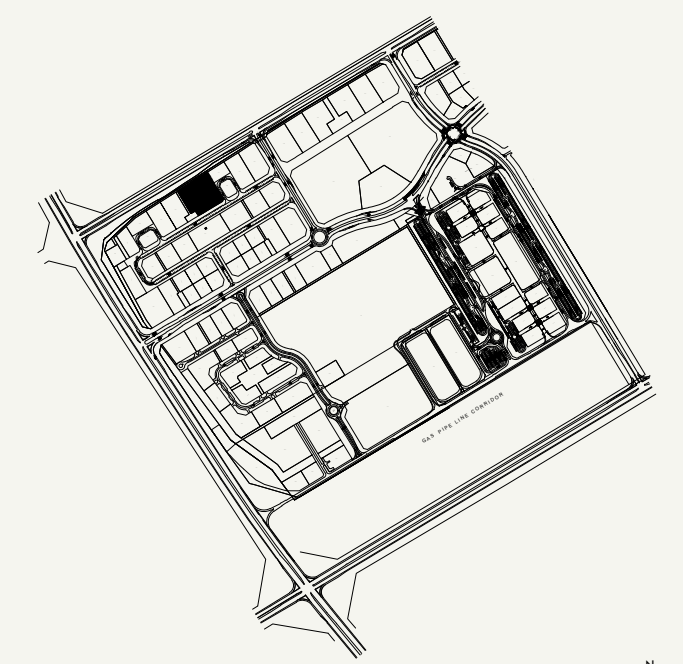

SCALE : N.T.S

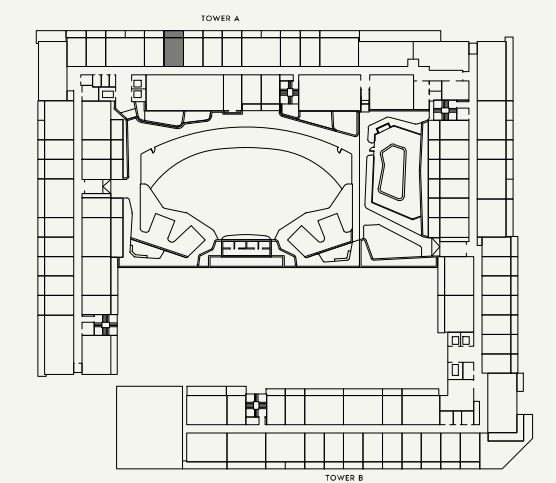


SCALE : N.T.S




<b>FLOOR NO:</b> <b>1st FLOOR</b>	<b>APARTMENT AREA:</b> <b>273.19 SQ.FT. (25.38 SQ.M.)</b>	<b>DISCLAIMER:</b> <small>THE COLORED MARKETING FLOOR PLANS PROVIDED BY THE DEVELOPER ARE FOR ILLUSTRATIVE PURPOSES ONLY. ACTUAL DIMENSIONS, LAYOUT, AND FINISHES MAY VARY FROM THOSE DEPICTED IN THE PLANS. FURNITURE, FIXTURES, AND EQUIPMENT SHOWN IN THE PLANS ARE FOR DECORATIVE PURPOSES ONLY AND ARE NOT INCLUDED IN THE PURCHASE OR LEASE OF THE PROPERTY. THE DEVELOPER RESERVES THE RIGHT TO MAKE MODIFICATIONS, REVISIONS, AND CHANGES TO THE FLOOR PLANS, SPECIFICATIONS, AND FEATURES WITHOUT PRIOR NOTICE.</small>	<b>PROJECT NAME / BUILDING:</b> <b>BEACH OASIS 2 BUILDING A</b>
	<b>UNIT TYPE:</b> <b>STUDIO (TYPE-1)</b>		


SHEET SIZE : A3 DRAWN : SS REVIEWED : TB APPROVED : RD

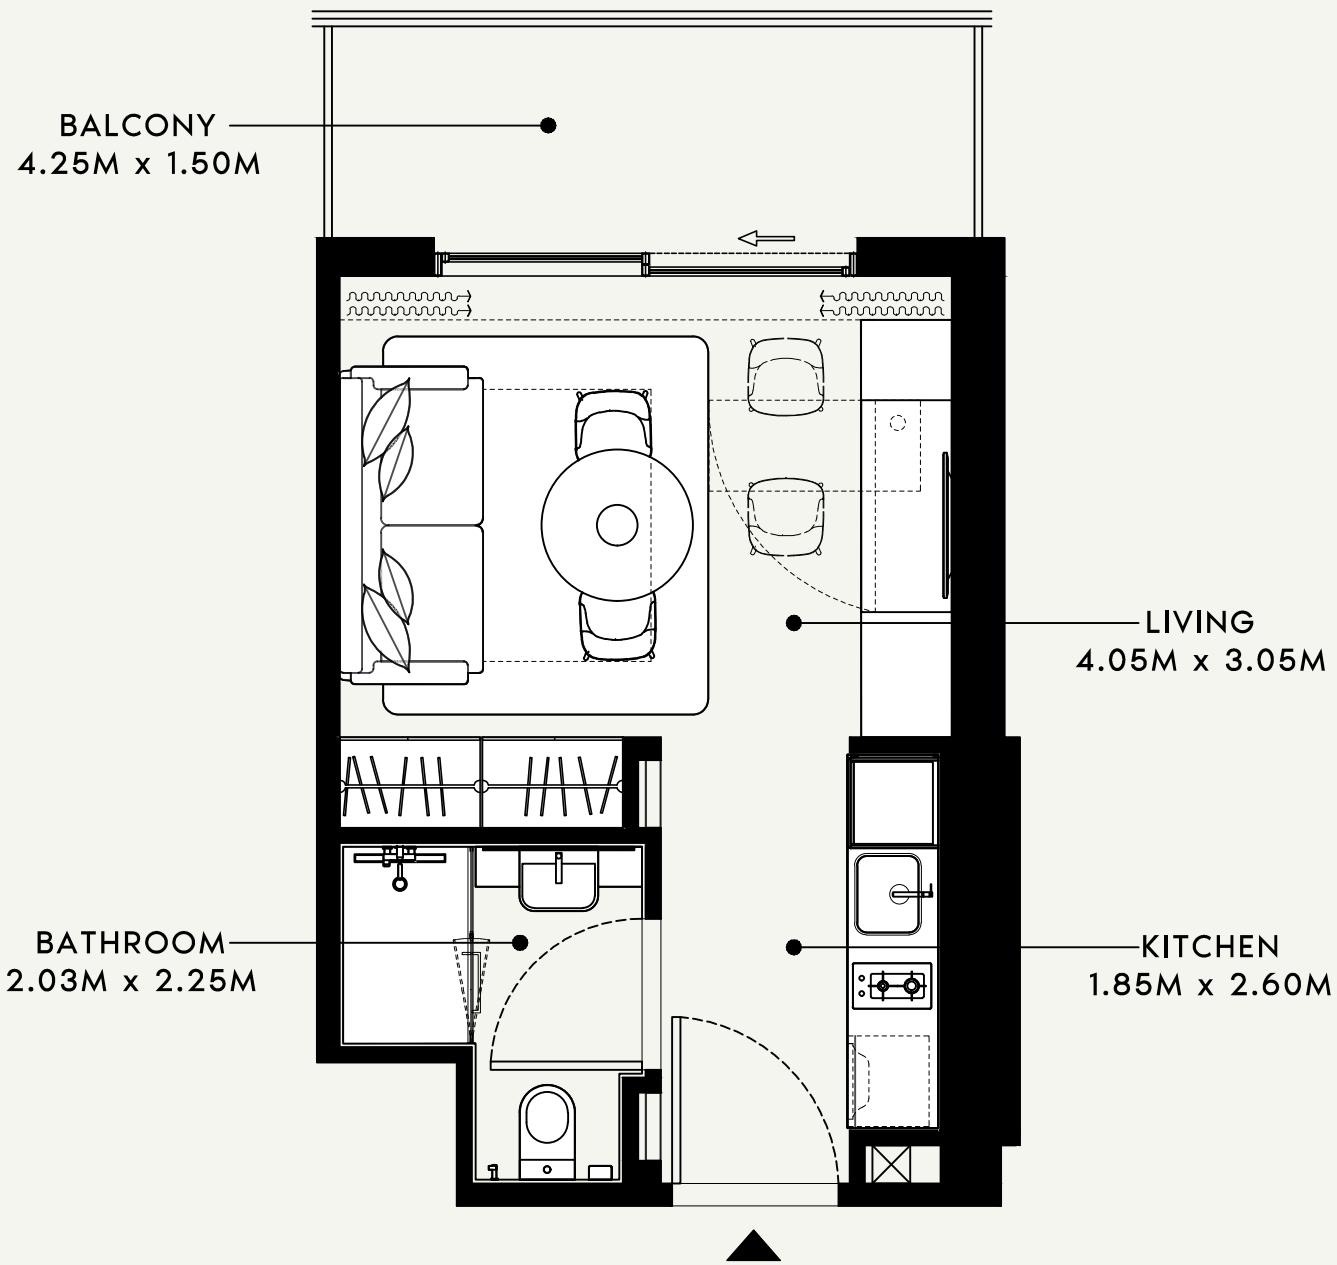

SCALE : 1:50

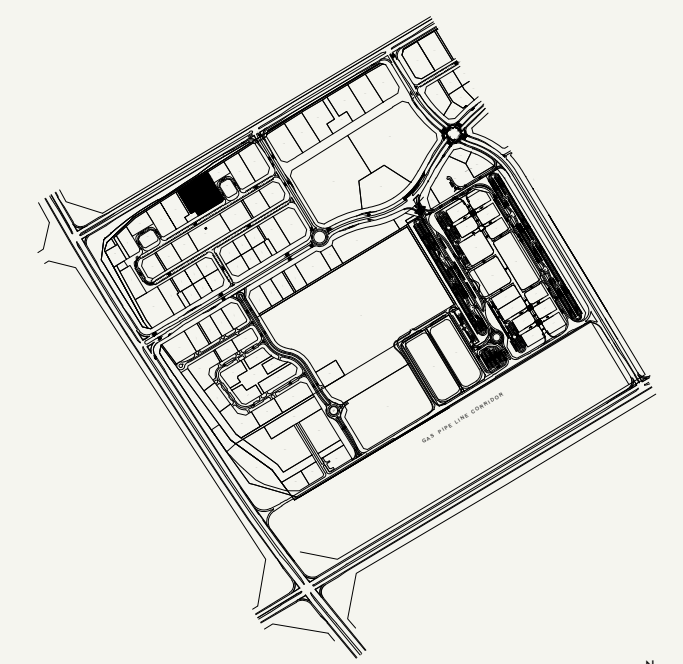

SCALE : N.T.S

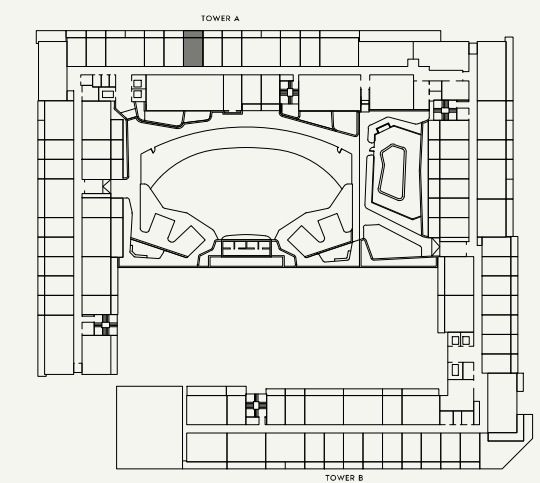

SCALE : N.T.S



FLOOR NO:  
1st FLOOR

UNIT TYPE:  
STUDIO (TYPE-1)

APARTMENT AREA:  
273.19 SQ.FT. (25.38 SQ.M.)

BALCONY AREA:  
73.30 SQ.FT. (6.81 SQ.M.)


DISCLAIMER:  
THE COLORED MARKETING FLOOR PLANS PROVIDED BY THE DEVELOPER ARE FOR ILLUSTRATIVE PURPOSES ONLY. ACTUAL DIMENSIONS, LAYOUT, AND FINISHES MAY VARY FROM THOSE DEPICTED IN THE PLANS. FURNITURE, FIXTURES, AND EQUIPMENT SHOWN IN THE PLANS ARE FOR DECORATIVE PURPOSES ONLY AND ARE NOT INCLUDED IN THE PURCHASE OR LEASE OF THE PROPERTY. THE DEVELOPER RESERVES THE RIGHT TO MAKE MODIFICATIONS, REVISIONS, AND CHANGES TO THE FLOOR PLANS, SPECIFICATIONS, AND FEATURES WITHOUT PRIOR NOTICE.

TOTAL APARTMENT AREA:  
346.49 SQ.FT. (32.19 SQ.M.)


PROJECT NAME / BUILDING:  
BEACH OASIS 2 BUILDING A

APARTMENT NO:  
125


SHEET SIZE : A3 DRAWN : SS REVIEWED : TB APPROVED : RD

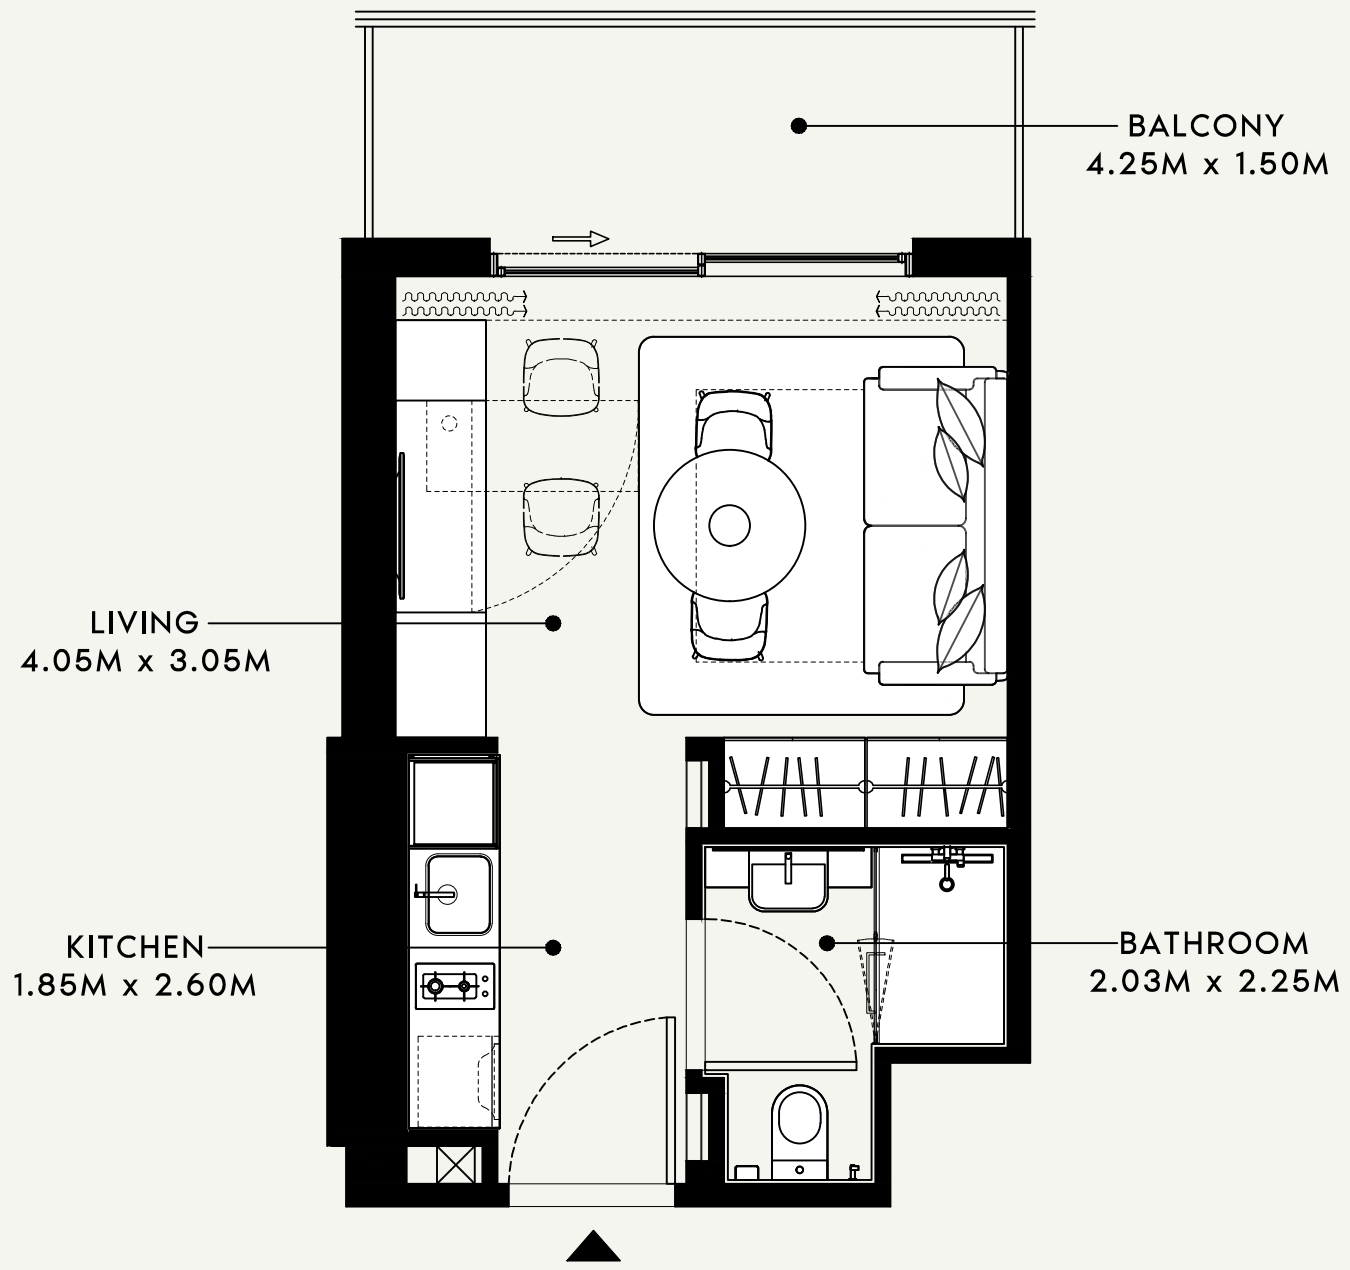

SCALE : 1:50

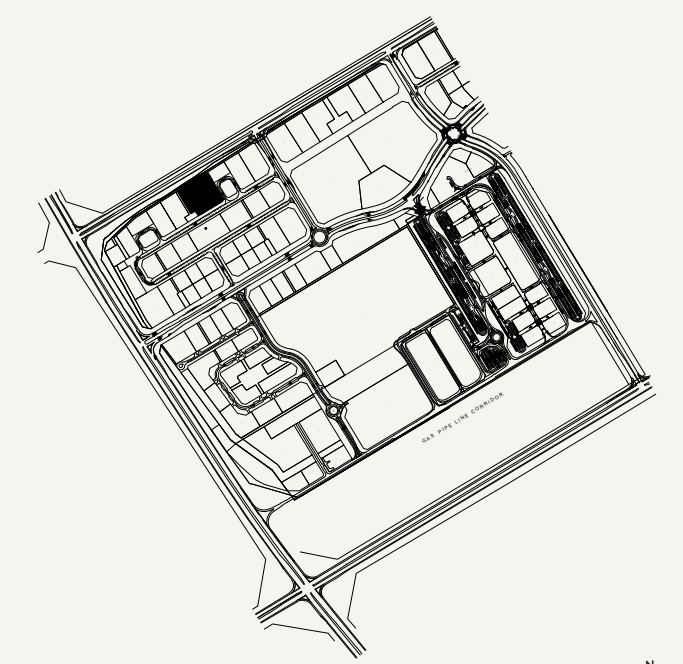

SCALE : N.T.S

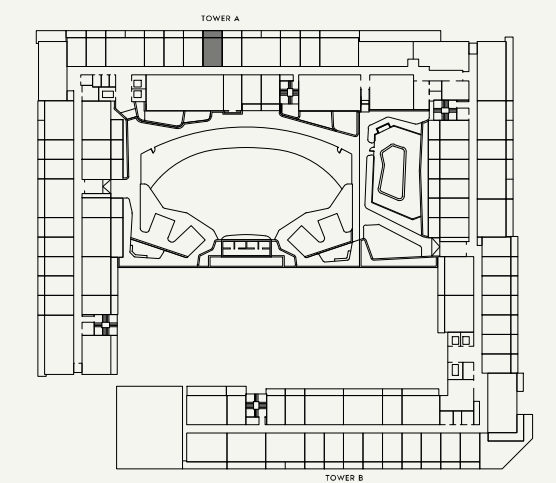

SCALE : N.T.S



FLOOR NO:  
1st FLOOR

UNIT TYPE:  
STUDIO (TYPE-1)

APARTMENT AREA:  
273.19 SQ.FT. (25.38 SQ.M.)

BALCONY AREA:  
73.30 SQ.FT. (6.81 SQ.M.)

DISCLAIMER:  
THE COLORED MARKETING FLOOR PLANS PROVIDED BY THE DEVELOPER ARE FOR ILLUSTRATIVE PURPOSES ONLY. ACTUAL DIMENSIONS, LAYOUT, AND FINISHES MAY VARY FROM THOSE DEPICTED IN THE PLANS. FURNITURE, FIXTURES, AND EQUIPMENT SHOWN IN THE PLANS ARE FOR DECORATIVE PURPOSES ONLY AND ARE NOT INCLUDED IN THE PURCHASE OR LEASE OF THE PROPERTY. THE DEVELOPER RESERVES THE RIGHT TO MAKE MODIFICATIONS, REVISIONS, AND CHANGES TO THE FLOOR PLANS, SPECIFICATIONS, AND FEATURES WITHOUT PRIOR NOTICE.

TOTAL APARTMENT AREA:  
346.49 SQ.FT. (32.19 SQ.M.)

PROJECT NAME / BUILDING:  
BEACH OASIS 2 BUILDING A

APARTMENT NO:  
126

SHEET SIZE : A3 DRAWN : SS REVIEWED : TB APPROVED : RD

BALCONY  
4.25M x 1.50M

BATHROOM  
2.03M x 2.25M

LIVING  
4.05M x 3.05M

KITCHEN  
1.85M x 2.60M

SCALE : 1:50

SCALE : N.T.S

SCALE : N.T.S



FLOOR NO:  
1st FLOOR

UNIT TYPE:  
STUDIO (TYPE-1)

APARTMENT AREA:  
273.19 SQ.FT. (25.38 SQ.M.)



BALCONY AREA:  
73.30 SQ.FT. (6.81 SQ.M.)

DISCLAIMER:  
THE COLORED MARKETING FLOOR PLANS PROVIDED BY THE DEVELOPER ARE FOR ILLUSTRATIVE PURPOSES ONLY. ACTUAL DIMENSIONS, LAYOUT, AND FINISHES MAY VARY FROM THOSE DEPICTED IN THE PLANS. FURNITURE, FIXTURES, AND EQUIPMENT SHOWN IN THE PLANS ARE FOR DECORATIVE PURPOSES ONLY AND ARE NOT INCLUDED IN THE PURCHASE OR LEASE OF THE PROPERTY. THE DEVELOPER RESERVES THE RIGHT TO MAKE MODIFICATIONS, REVISIONS, AND CHANGES TO THE FLOOR PLANS, SPECIFICATIONS, AND FEATURES WITHOUT PRIOR NOTICE.

TOTAL APARTMENT AREA:  
346.49 SQ.FT. (32.19 SQ.M.)

PROJECT NAME / BUILDING:  
BEACH OASIS 2 BUILDING A

APARTMENT NO:  
127

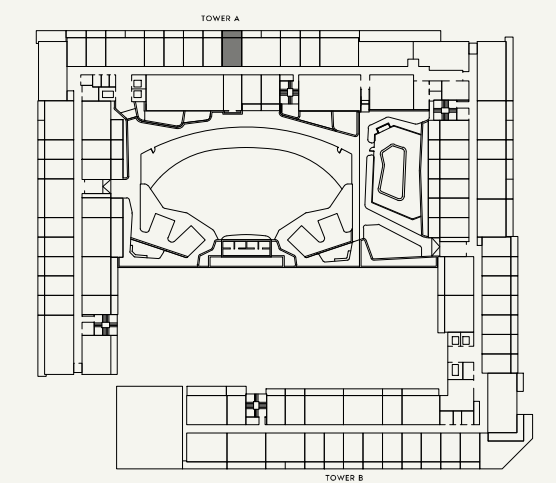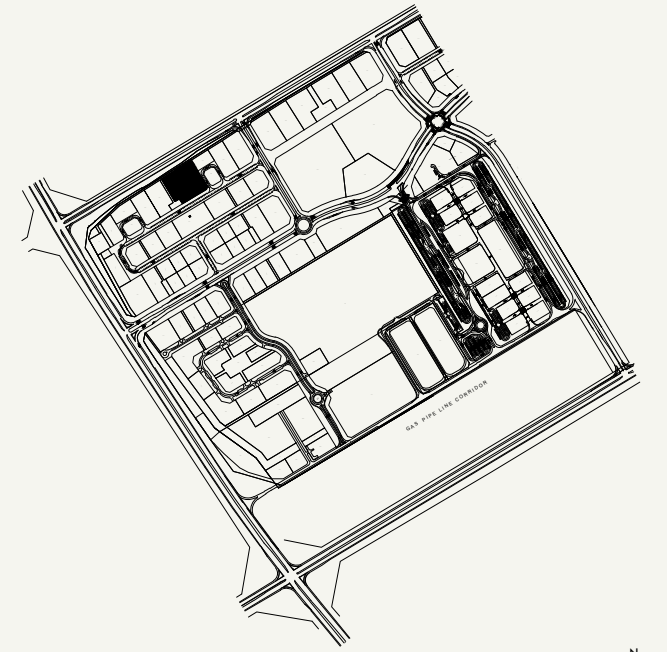

SHEET SIZE : A3 DRAWN : SS REVIEWED : TB APPROVED : RD

BALCONY  
3.78M x 1.50M

BALCONY  
4.20M x 1.50M

BEDROOM  
3.13M x 3.15M

LIVING / DINING  
4.40M x 3.25M


BATHROOM  
1.63M x 2.75M

KITCHEN  
2.95M x 2.20M

LAUNDRY  
1.93M x 0.65M

SCALE : 1:50

SCALE : N.T.S

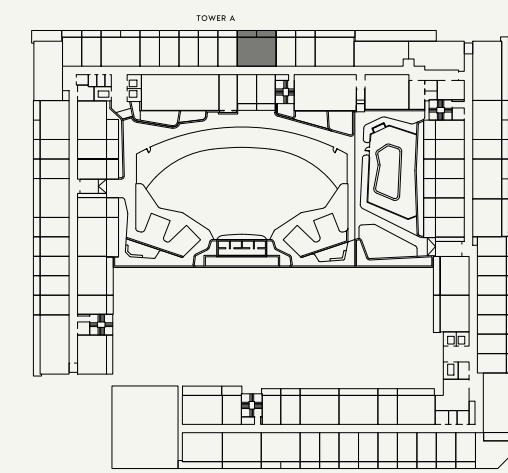

SCALE : N.T.S



FLOOR NO:

1st FLOOR

APARTMENT AREA:

531.10 SQ.FT. (49.34 SQ.M.)

DISCLAIMER:

THE COLORED MARKETING FLOOR PLANS PROVIDED BY THE DEVELOPER ARE FOR ILLUSTRATIVE PURPOSES ONLY. ACTUAL DIMENSIONS, LAYOUT, AND FINISHES MAY VARY FROM THOSE DEPICTED IN THE PLANS. FURNITURE, FIXTURES, AND EQUIPMENT SHOWN IN THE PLANS ARE FOR DECORATIVE PURPOSES ONLY AND ARE NOT INCLUDED IN THE PURCHASE OR LEASE OF THE PROPERTY. THE DEVELOPER RESERVES THE RIGHT TO MAKE MODIFICATIONS, REVISIONS, AND CHANGES TO THE FLOOR PLANS, SPECIFICATIONS, AND FEATURES WITHOUT PRIOR NOTICE.

PROJECT NAME / BUILDING:

BEACH OASIS 2 BUILDING A

UNIT TYPE:

1 BEDROOM (TYPE-2)

BALCONY AREA:


146.07 SQ.FT. (13.57 SQ.M.)

TOTAL APARTMENT AREA:


677.16 SQ.FT. (62.91 SQ.M.)

APARTMENT NO:


128

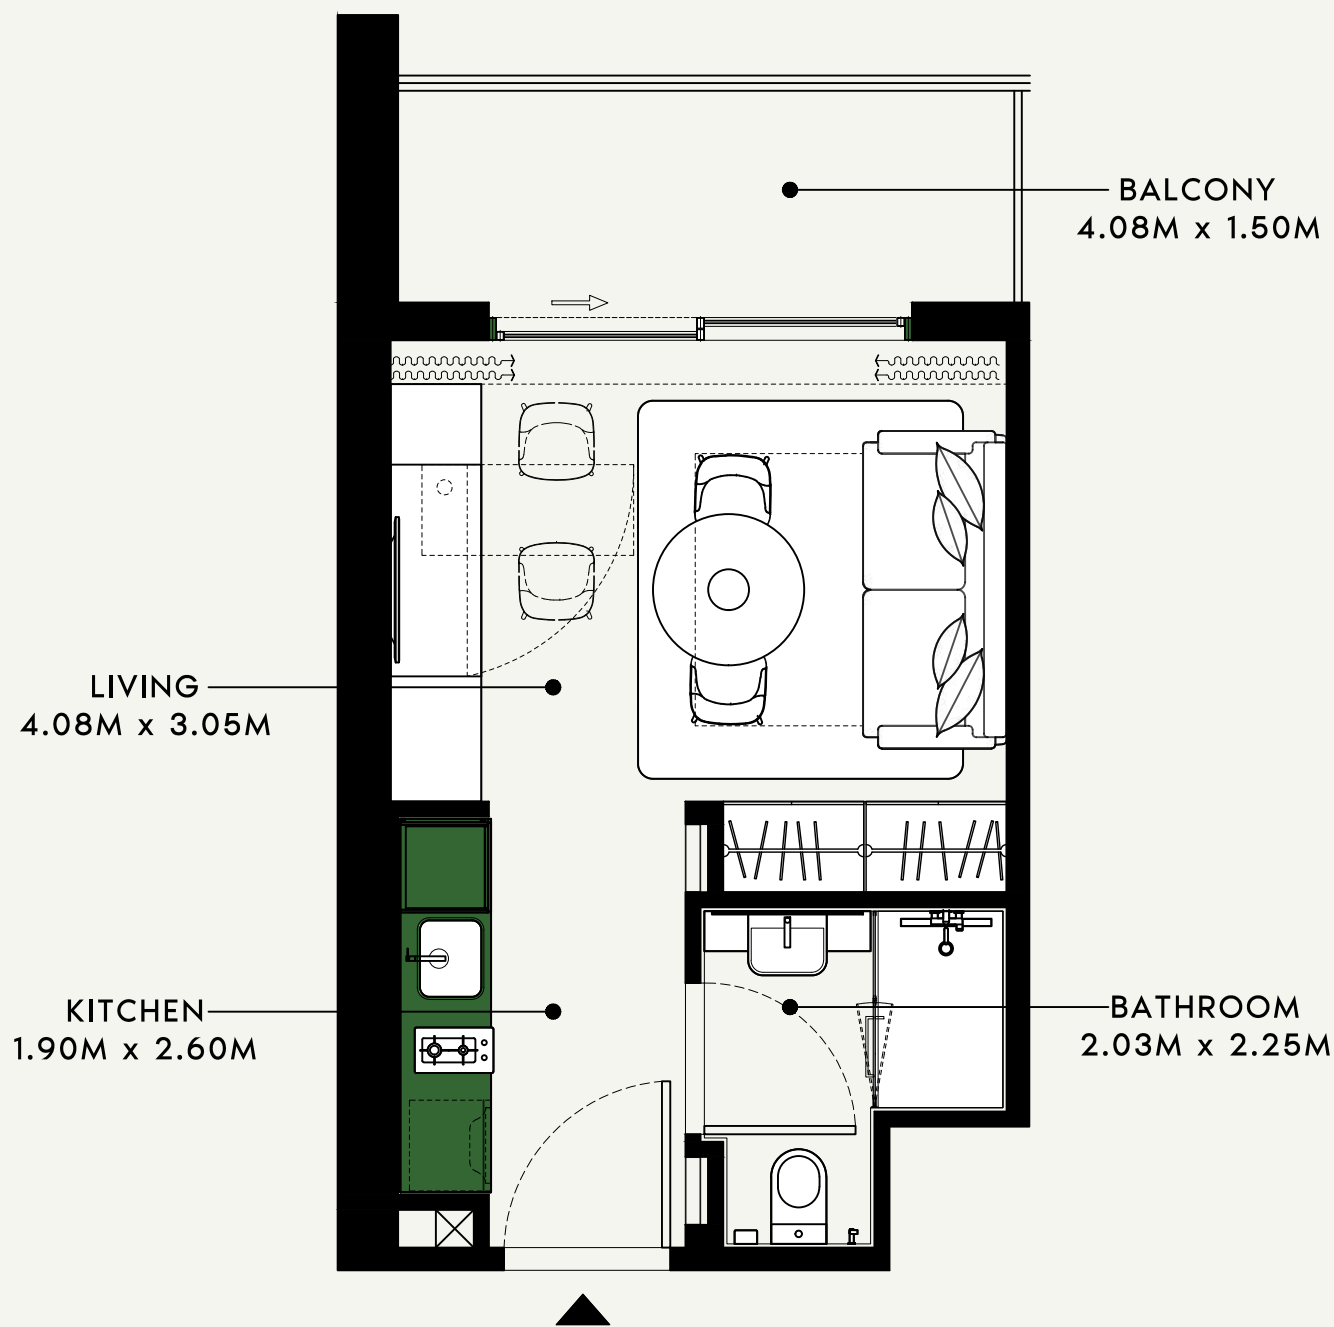

SCALE : 1:50

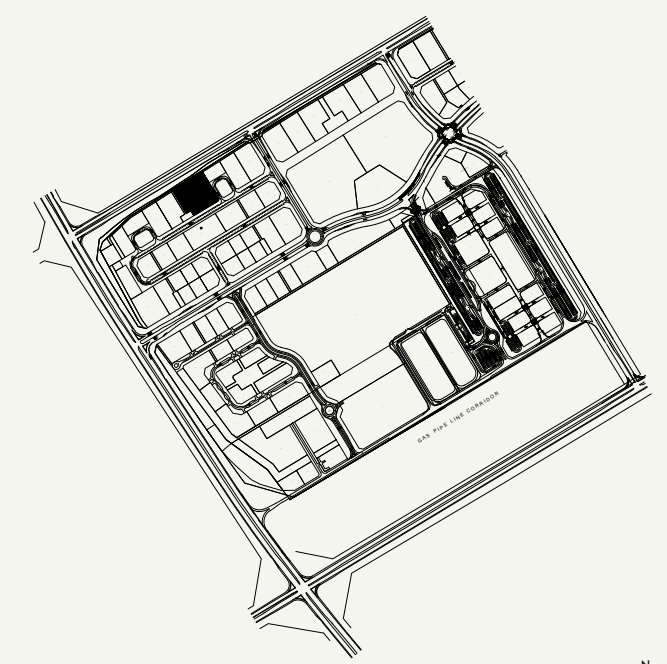

SCALE : N.T.S

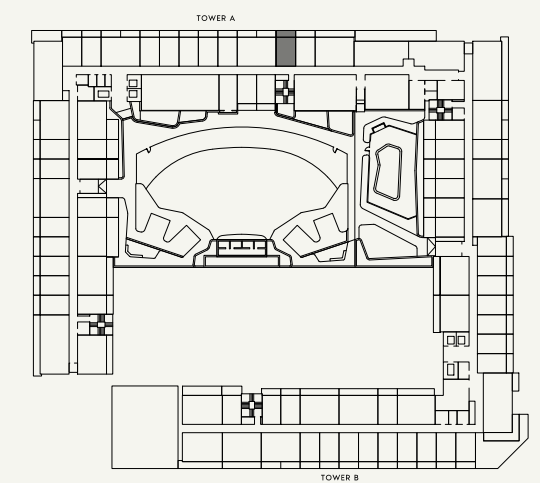

SCALE : N.T.S



FLOOR NO:  
**1st FLOOR**

UNIT TYPE:  
**STUDIO (TYPE-1L)**

APARTMENT AREA:  
**276.53 SQ.FT. (25.69 SQ.M.)**

BALCONY AREA:  
**73.30 SQ.FT. (6.81 SQ.M.)**

**DISCLAIMER:**  
THE COLORED MARKETING FLOOR PLANS PROVIDED BY THE DEVELOPER ARE FOR ILLUSTRATIVE PURPOSES ONLY. ACTUAL DIMENSIONS, LAYOUT, AND FINISHES MAY VARY FROM THOSE DEPICTED IN THE PLANS. FURNITURE, FIXTURES, AND EQUIPMENT SHOWN IN THE PLANS ARE FOR DECORATIVE PURPOSES ONLY AND ARE NOT INCLUDED IN THE PURCHASE OR LEASE OF THE PROPERTY. THE DEVELOPER RESERVES THE RIGHT TO MAKE MODIFICATIONS, REVISIONS, AND CHANGES TO THE FLOOR PLANS, SPECIFICATIONS, AND FEATURES WITHOUT PRIOR NOTICE.

TOTAL APARTMENT AREA:  
**349.83 SQ.FT. (32.50 SQ.M.)**

PROJECT NAME / BUILDING:  
**BEACH OASIS 2 BUILDING A**

APARTMENT NO:  
**129**


SHEET SIZE : A3 | DRAWN : SS | REVIEWED : TB | APPROVED : RD

BALCONY  
4.38M x 1.50M


BATHROOM  
2.03M x 2.25M

LIVING  
4.05M x 3.05M


KITCHEN  
1.85M x 2.60M

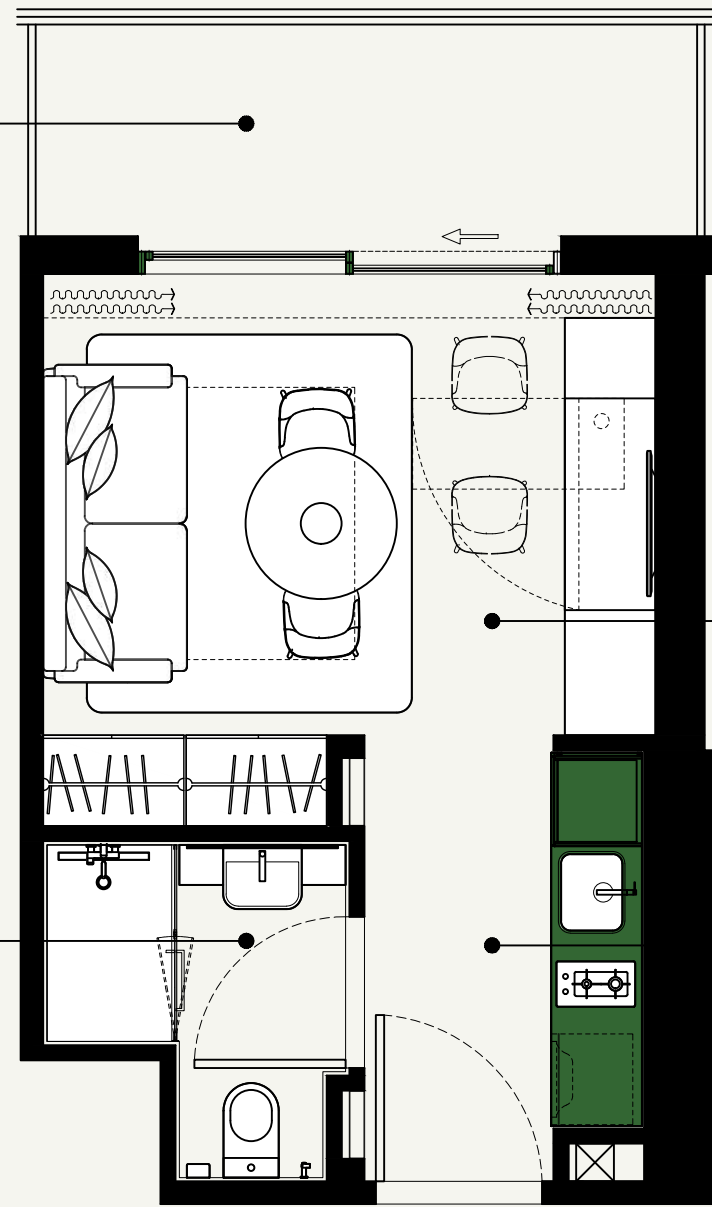

SCALE : 1:50

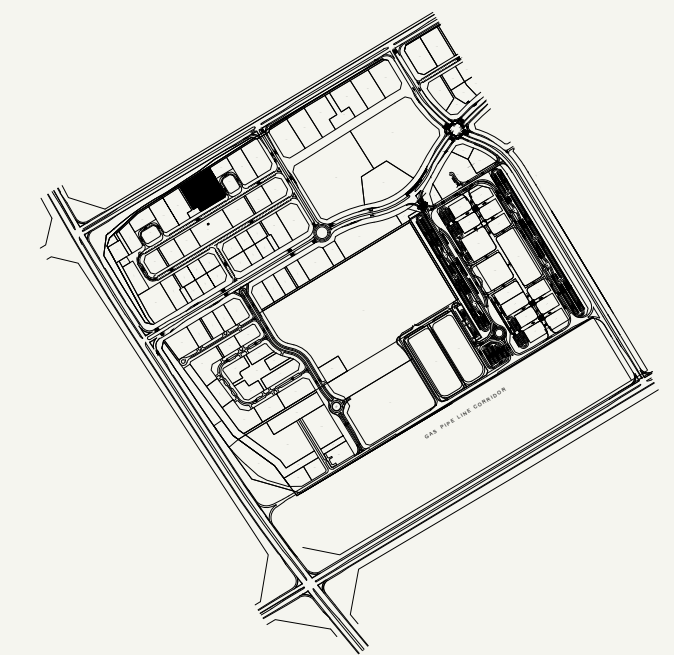

SCALE : N.T.S

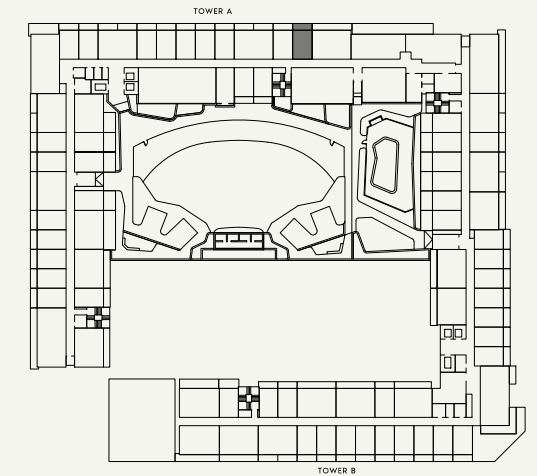

SCALE : N.T.S



FLOOR NO:

1st FLOOR

APARTMENT AREA:

273.19 SQ.FT. (25.38 SQ.M.)

DISCLAIMER:

THE COLORED MARKETING FLOOR PLANS PROVIDED BY THE DEVELOPER ARE FOR ILLUSTRATIVE PURPOSES ONLY. ACTUAL DIMENSIONS, LAYOUT, AND FINISHES MAY VARY FROM THOSE DEPICTED IN THE PLANS. FURNITURE, FIXTURES, AND EQUIPMENT SHOWN IN THE PLANS ARE FOR DECORATIVE PURPOSES ONLY AND ARE NOT INCLUDED IN THE PURCHASE OR LEASE OF THE PROPERTY. THE DEVELOPER RESERVES THE RIGHT TO MAKE MODIFICATIONS, REVISIONS, AND CHANGES TO THE FLOOR PLANS, SPECIFICATIONS, AND FEATURES WITHOUT PRIOR NOTICE.

PROJECT NAME / BUILDING:

BEACH OASIS 2 BUILDING A

UNIT TYPE:

STUDIO (TYPE-1)

BALCONY AREA:

75.35 SQ.FT. (7.00 SQ.M.)

TOTAL APARTMENT AREA:

348.54 SQ.FT. (32.38 SQ.M.)

APARTMENT NO:

130

BALCONY  
8.55M x 1.50M


BEDROOM  
3.18M x 3.15M

BATHROOM  
1.63M x 2.75M

LAUNDRY  
1.98M x 0.65M



LIVING / DINING  
4.40M x 3.25M

KITCHEN  
3.00M x 2.20M

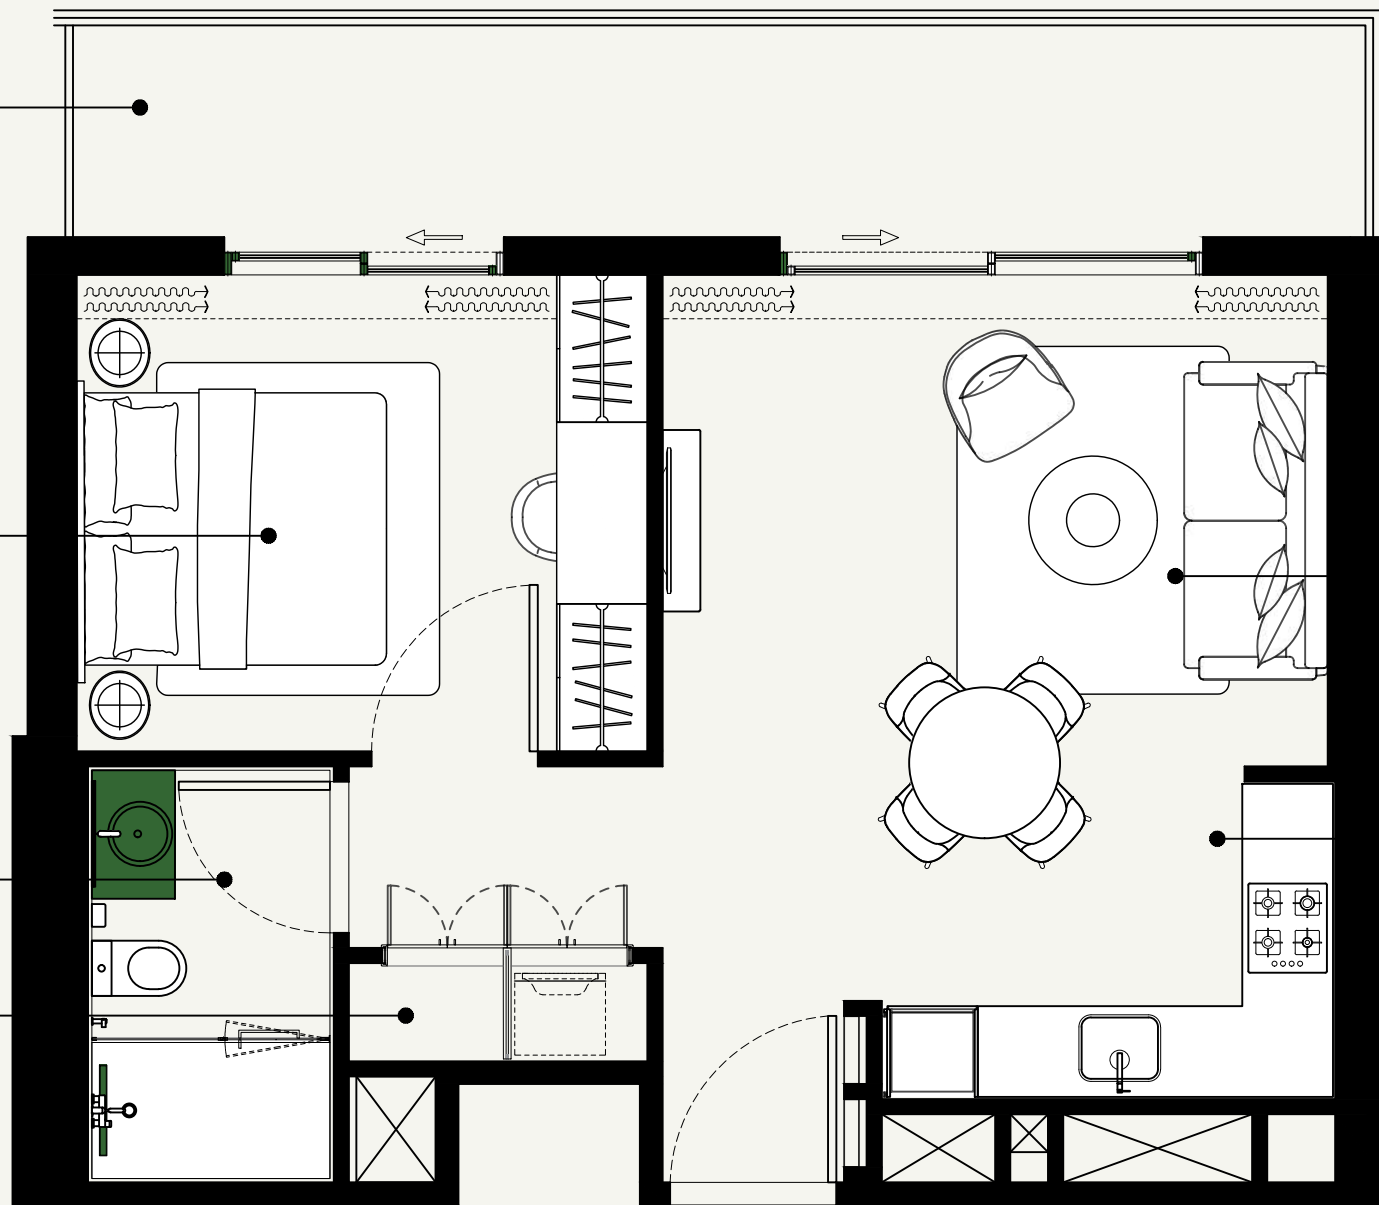

SCALE : 1:50

SCALE : N.T.S

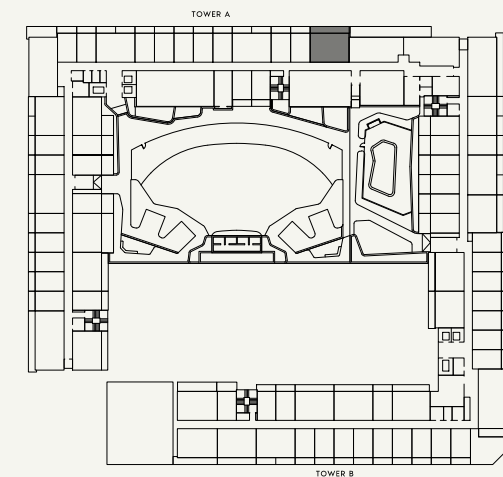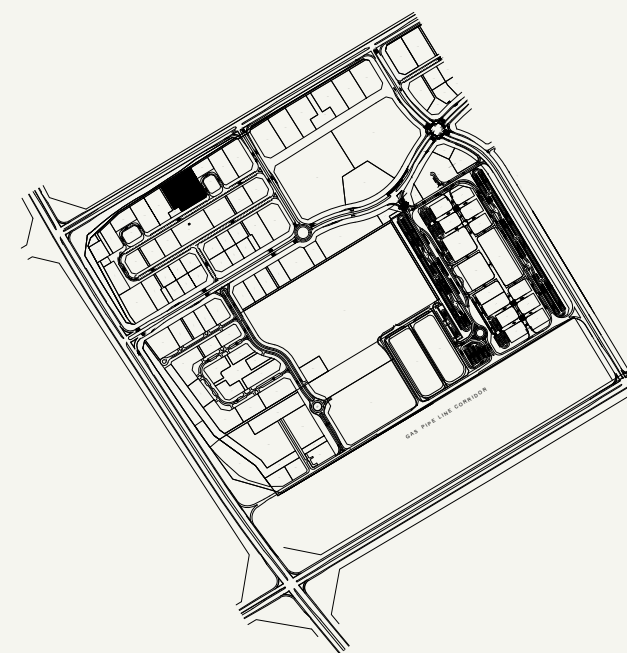

SCALE : N.T.S



FLOOR NO:

1st FLOOR

APARTMENT AREA:

536.05 SQ.FT. (49.80 SQ.M.)

DISCLAIMER:

THE COLORED MARKETING FLOOR PLANS PROVIDED BY THE DEVELOPER ARE FOR ILLUSTRATIVE PURPOSES ONLY. ACTUAL DIMENSIONS, LAYOUT, AND FINISHES MAY VARY FROM THOSE DEPICTED IN THE PLANS. FURNITURE, FIXTURES, AND EQUIPMENT SHOWN IN THE PLANS ARE FOR DECORATIVE PURPOSES ONLY AND ARE NOT INCLUDED IN THE PURCHASE OR LEASE OF THE PROPERTY. THE DEVELOPER RESERVES THE RIGHT TO MAKE MODIFICATIONS, REVISIONS, AND CHANGES TO THE FLOOR PLANS, SPECIFICATIONS, AND FEATURES WITHOUT PRIOR NOTICE.

PROJECT NAME / BUILDING:

BEACH OASIS 2 BUILDING A

UNIT TYPE:

1 BEDROOM (TYPE-2C)

BALCONY AREA:

146.07 SQ.FT. (13.57 SQ.M.)

TOTAL APARTMENT AREA:

682.11 SQ.FT. (63.37 SQ.M.)

APARTMENT NO:



131

KITCHEN  
1.85M x 2.60M


BATHROOM  
2.10M x 2.25M

LIVING  
4.05M x 3.05M

BALCONY  
4.00M x 1.70M

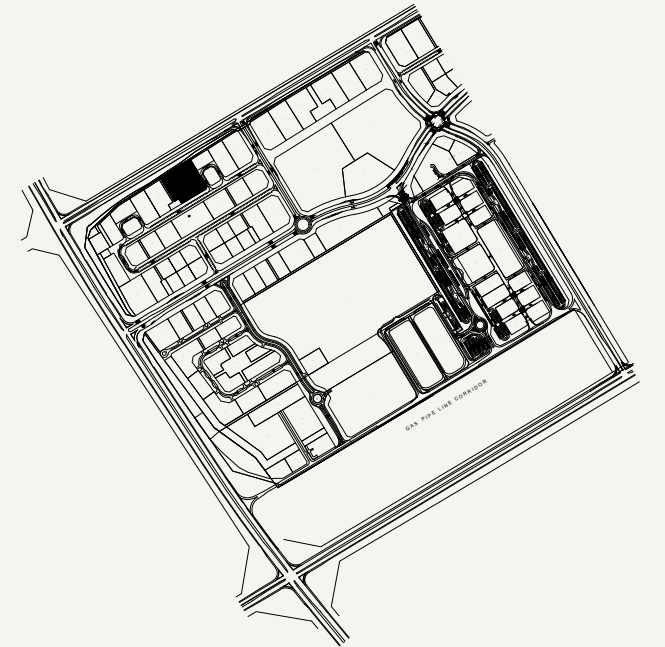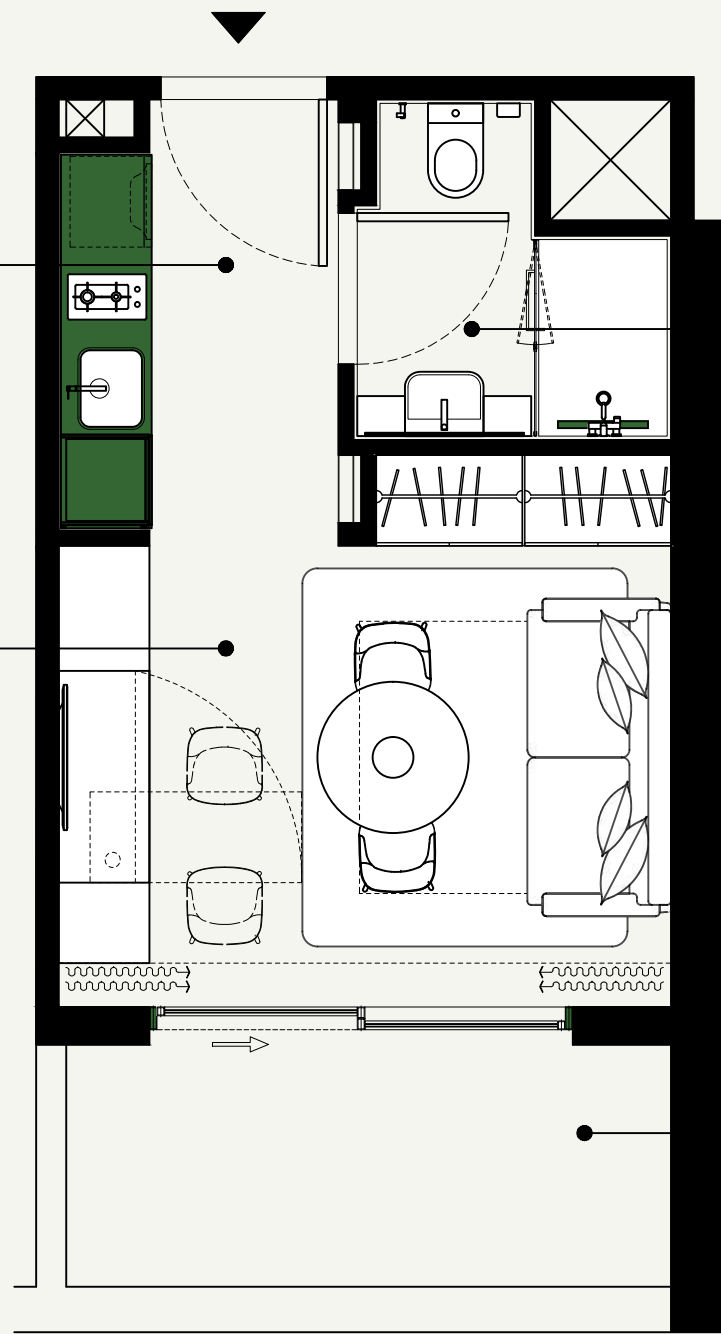

SCALE : N.T.S

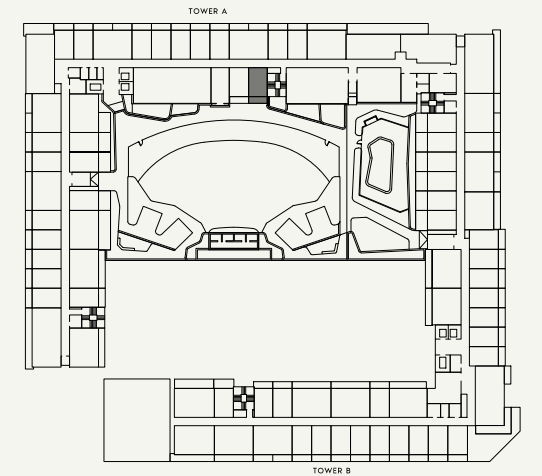

SCALE : N.T.S



SCALE : 1:50



FLOOR NO:

1st FLOOR

APARTMENT AREA:

273.41 SQ.FT. (25.40 SQ.M.)

DISCLAIMER:

THE COLORED MARKETING FLOOR PLANS PROVIDED BY THE DEVELOPER ARE FOR ILLUSTRATIVE PURPOSES ONLY. ACTUAL DIMENSIONS, LAYOUT, AND FINISHES MAY VARY FROM THOSE DEPICTED IN THE PLANS. FURNITURE, FIXTURES, AND EQUIPMENT SHOWN IN THE PLANS ARE FOR DECORATIVE PURPOSES ONLY AND ARE NOT INCLUDED IN THE PURCHASE OR LEASE OF THE PROPERTY. THE DEVELOPER RESERVES THE RIGHT TO MAKE MODIFICATIONS, REVISIONS, AND CHANGES TO THE FLOOR PLANS, SPECIFICATIONS, AND FEATURES WITHOUT PRIOR NOTICE.

PROJECT NAME / BUILDING:

BEACH OASIS 2 BUILDING A

UNIT TYPE:

STUDIO (TYPE-1G)

BALCONY AREA:

88.37 SQ.FT. (8.21 SQ.M.)


TOTAL APARTMENT AREA:

361.78 SQ.FT. (33.61 SQ.M.)


APARTMENT NO:

132


SHEET SIZE : A3 | DRAWN : SS | REVIEWED : TB | APPROVED : RD

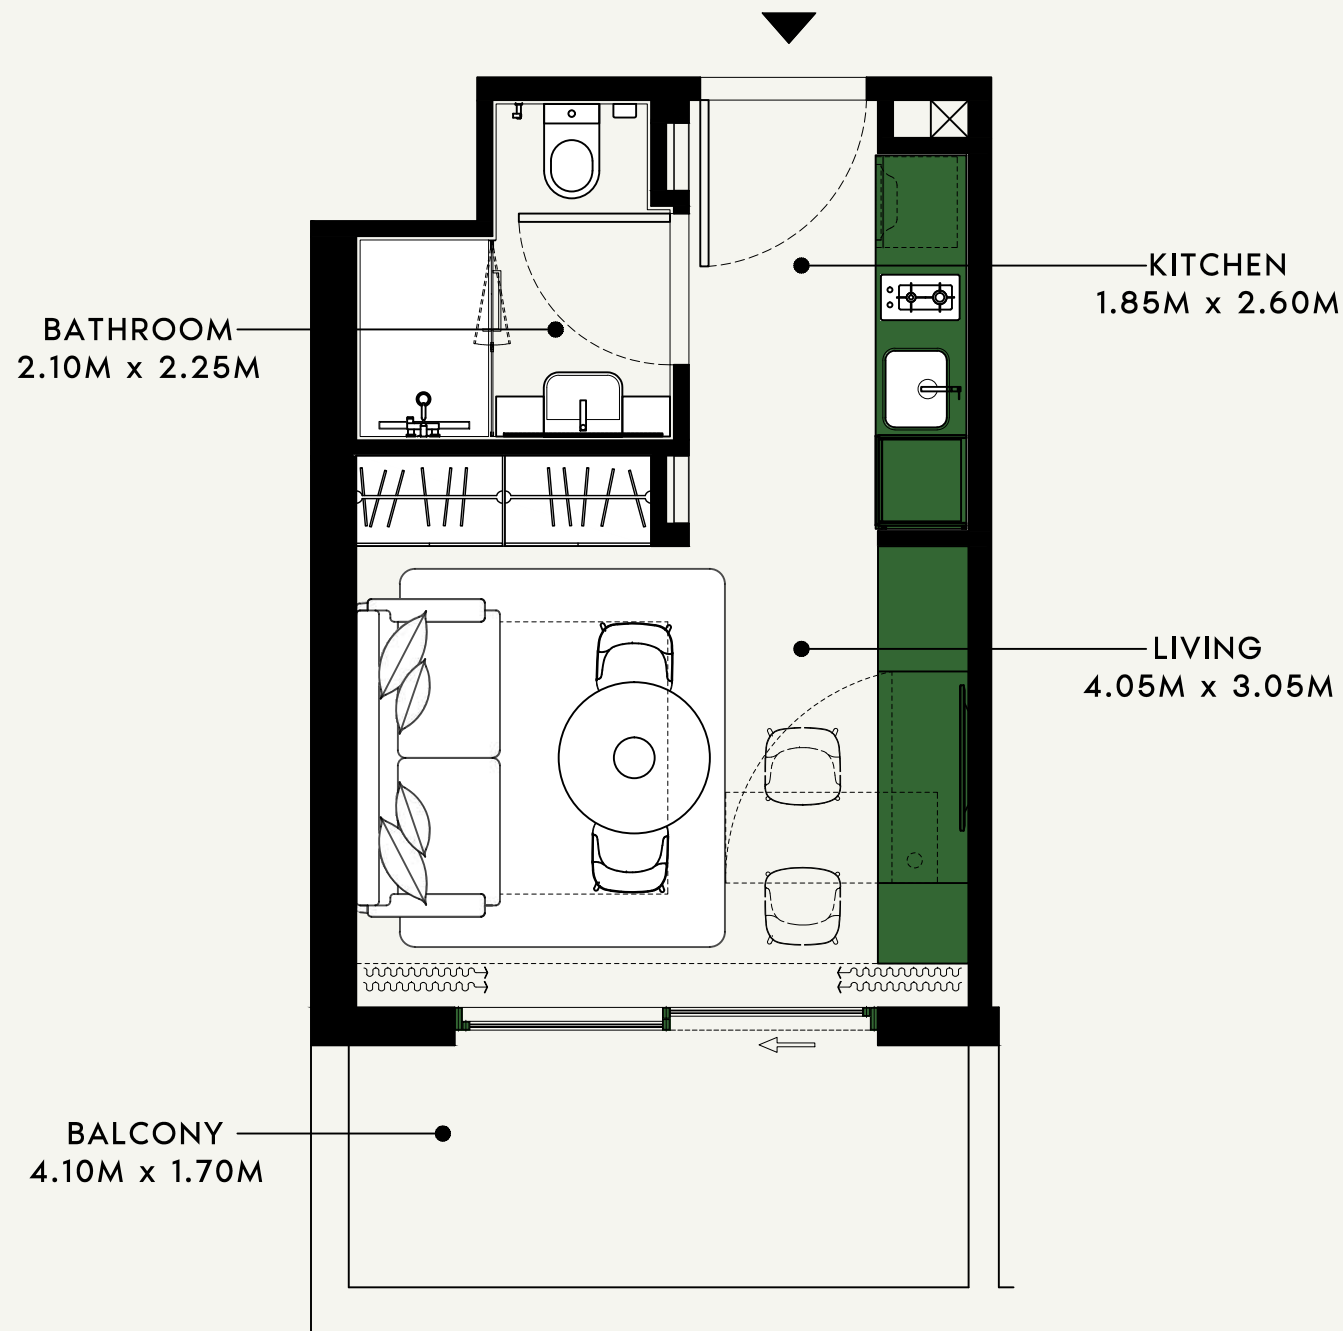

SCALE : 1:50

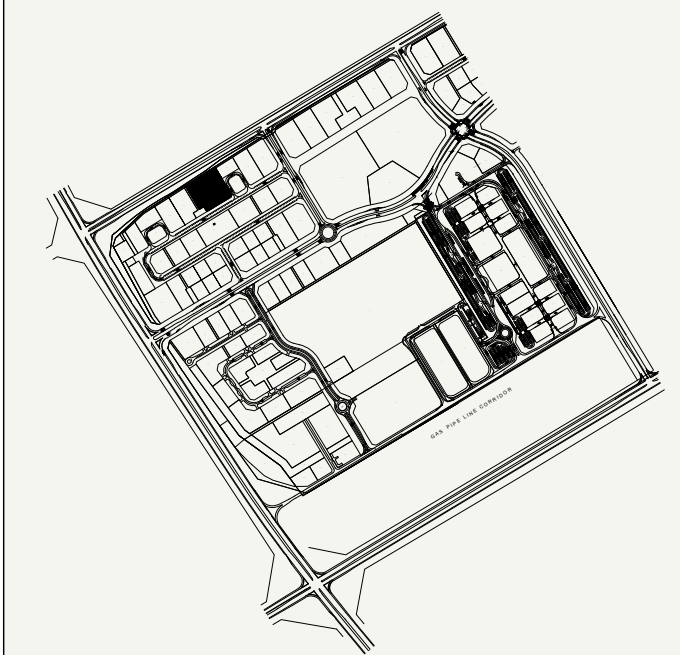

SCALE : N.T.S

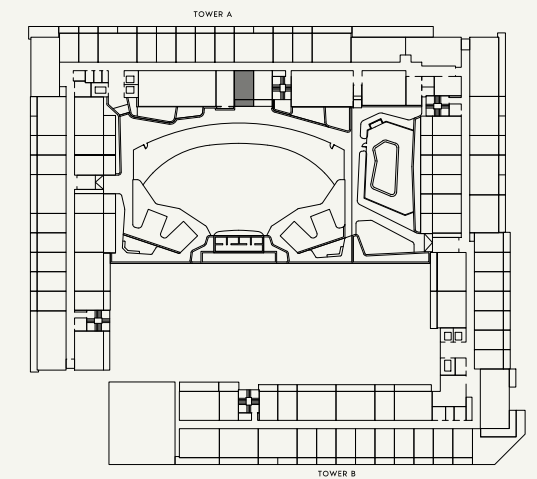

SCALE : N.T.S



FLOOR NO:

1st FLOOR

APARTMENT AREA:

271.25 SQ.FT. (25.20 SQ.M.)

DISCLAIMER:

THE COLORED MARKETING FLOOR PLANS PROVIDED BY THE DEVELOPER ARE FOR ILLUSTRATIVE PURPOSES ONLY. ACTUAL DIMENSIONS, LAYOUT, AND FINISHES MAY VARY FROM THOSE DEPICTED IN THE PLANS. FURNITURE, FIXTURES, AND EQUIPMENT SHOWN IN THE PLANS ARE FOR DECORATIVE PURPOSES ONLY AND ARE NOT INCLUDED IN THE PURCHASE OR LEASE OF THE PROPERTY. THE DEVELOPER RESERVES THE RIGHT TO MAKE MODIFICATIONS, REVISIONS, AND CHANGES TO THE FLOOR PLANS, SPECIFICATIONS, AND FEATURES WITHOUT PRIOR NOTICE.

PROJECT NAME / BUILDING:

BEACH OASIS 2 BUILDING A

UNIT TYPE:

STUDIO (TYPE-1G)

BALCONY AREA:


88.80 SQ.FT. (8.25 SQ.M.)

TOTAL APARTMENT AREA:


360.06 SQ.FT. (33.45 SQ.M.)

APARTMENT NO:


133

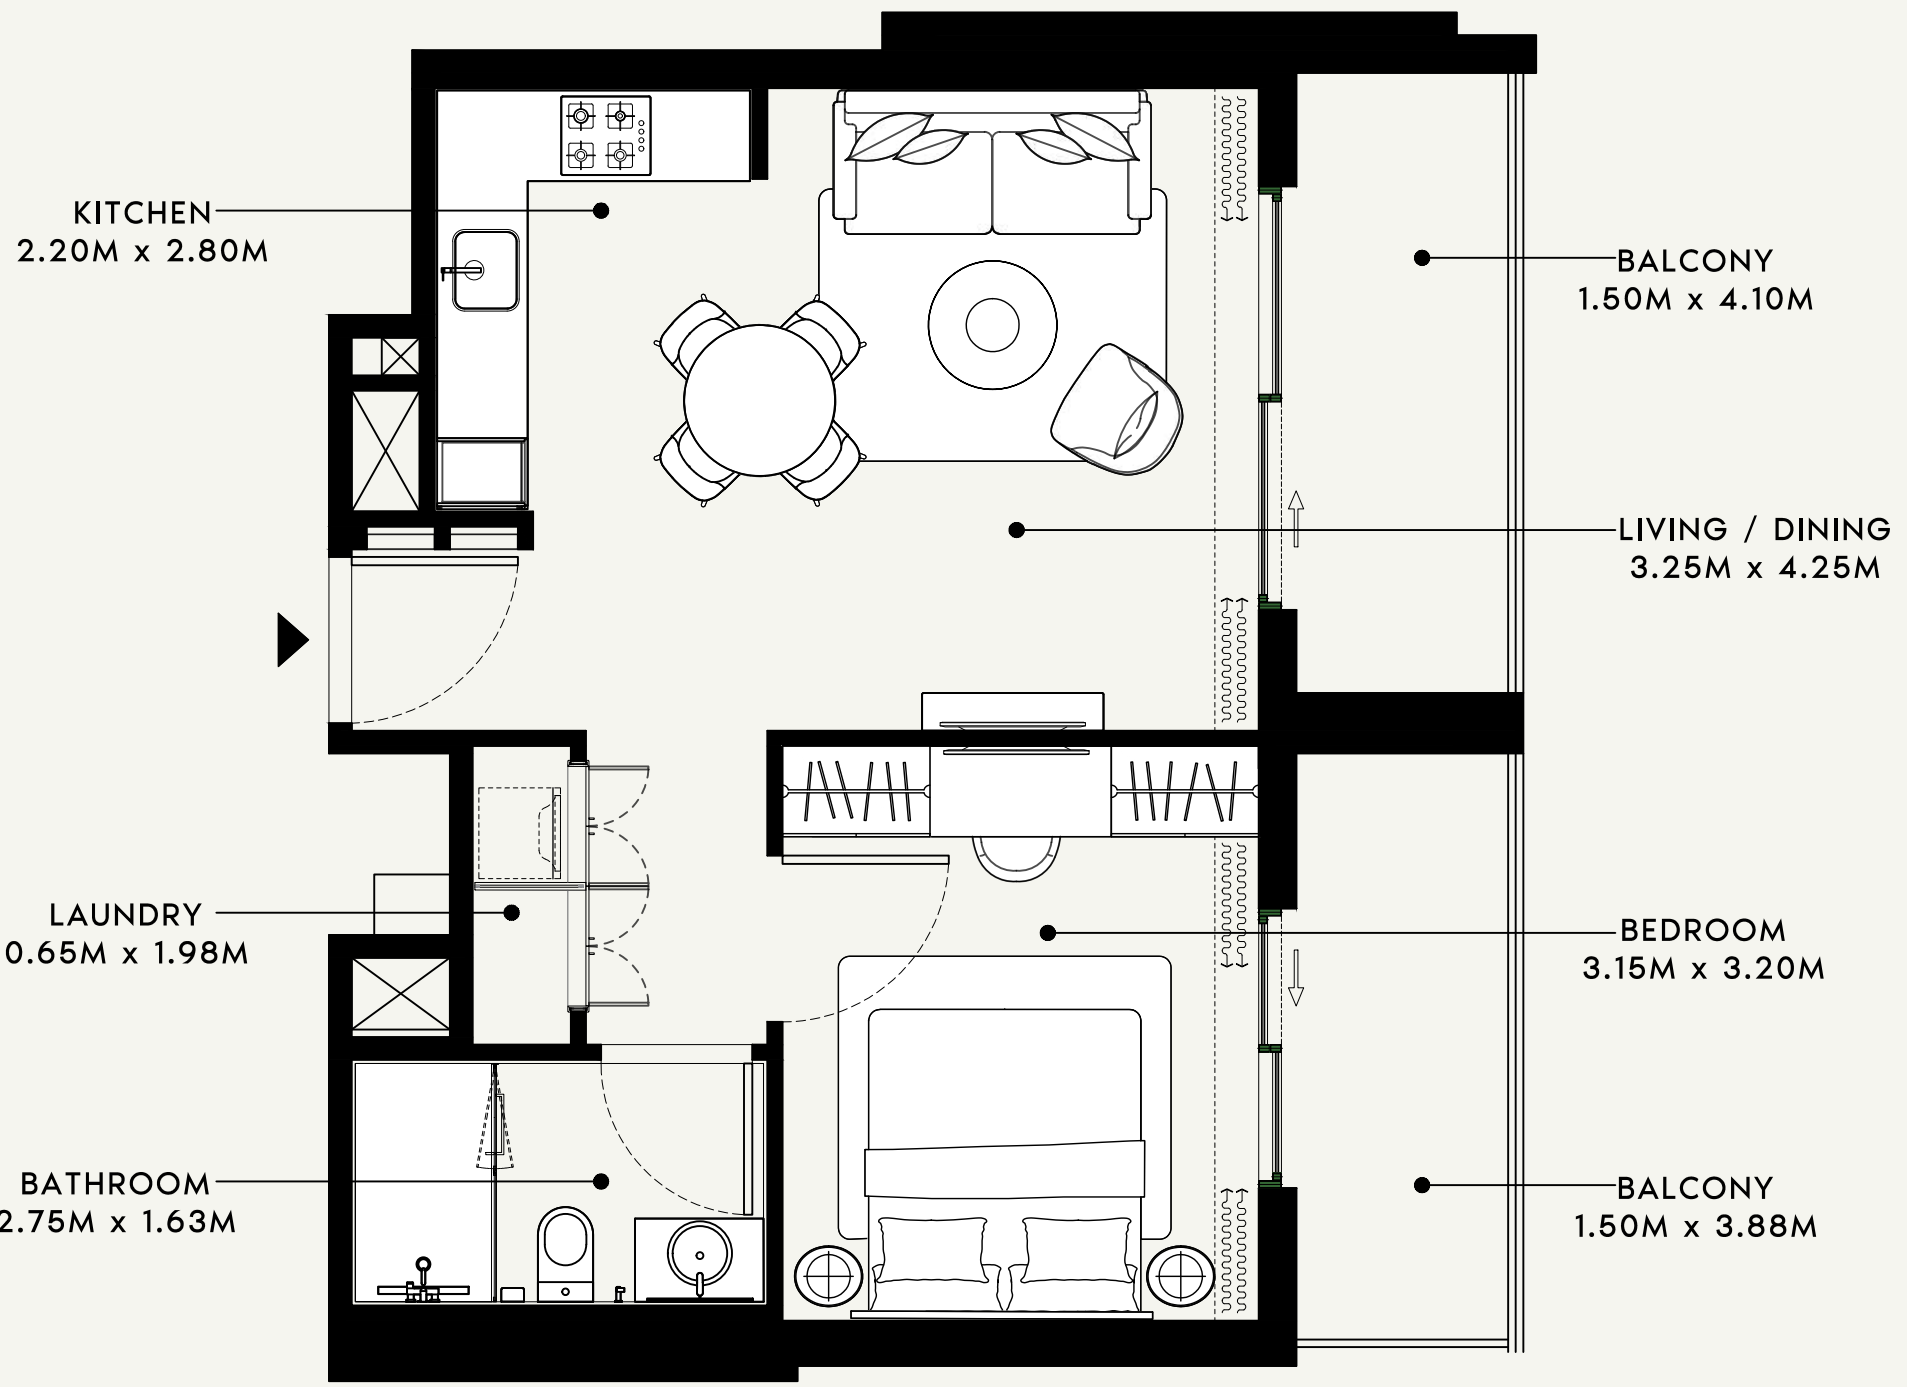

SCALE : 1:50

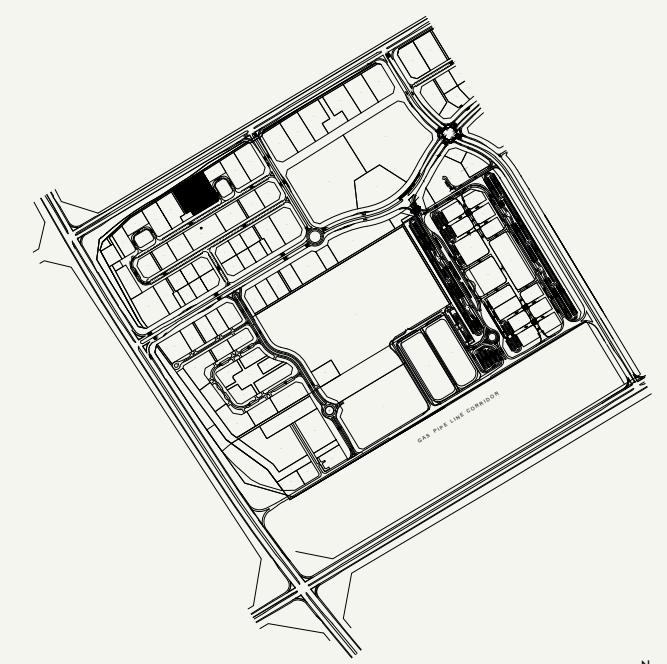

SCALE : N.T.S

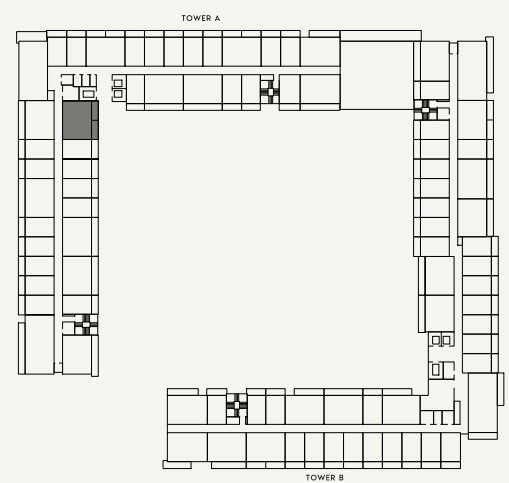

SCALE : N.T.S



FLOOR NO:  
**2nd FLOOR**

UNIT TYPE:  
**1 BEDROOM (TYPE-2B)**

APARTMENT AREA:  
**527.54 SQ.FT. (49.01 SQ.M.)**

BALCONY AREA:  
**145.10 SQ.FT. (13.48 SQ.M.)**


DISCLAIMER:  
THE COLORED MARKETING FLOOR PLANS PROVIDED BY THE DEVELOPER ARE FOR ILLUSTRATIVE PURPOSES ONLY. ACTUAL DIMENSIONS, LAYOUT, AND FINISHES MAY VARY FROM THOSE DEPICTED IN THE PLANS. FURNITURE, FIXTURES, AND EQUIPMENT SHOWN IN THE PLANS ARE FOR DECORATIVE PURPOSES ONLY AND ARE NOT INCLUDED IN THE PURCHASE OR LEASE OF THE PROPERTY. THE DEVELOPER RESERVES THE RIGHT TO MAKE MODIFICATIONS, REVISIONS, AND CHANGES TO THE FLOOR PLANS, SPECIFICATIONS, AND FEATURES WITHOUT PRIOR NOTICE.

TOTAL APARTMENT AREA:  
**672.64 SQ.FT. (62.49 SQ.M.)**


PROJECT NAME / BUILDING:  
**BEACH OASIS 2 BUILDING A**

APARTMENT NO:  
**201**


SHEET SIZE : A3 | DRAWN : SS | REVIEWED : TB | APPROVED : RD

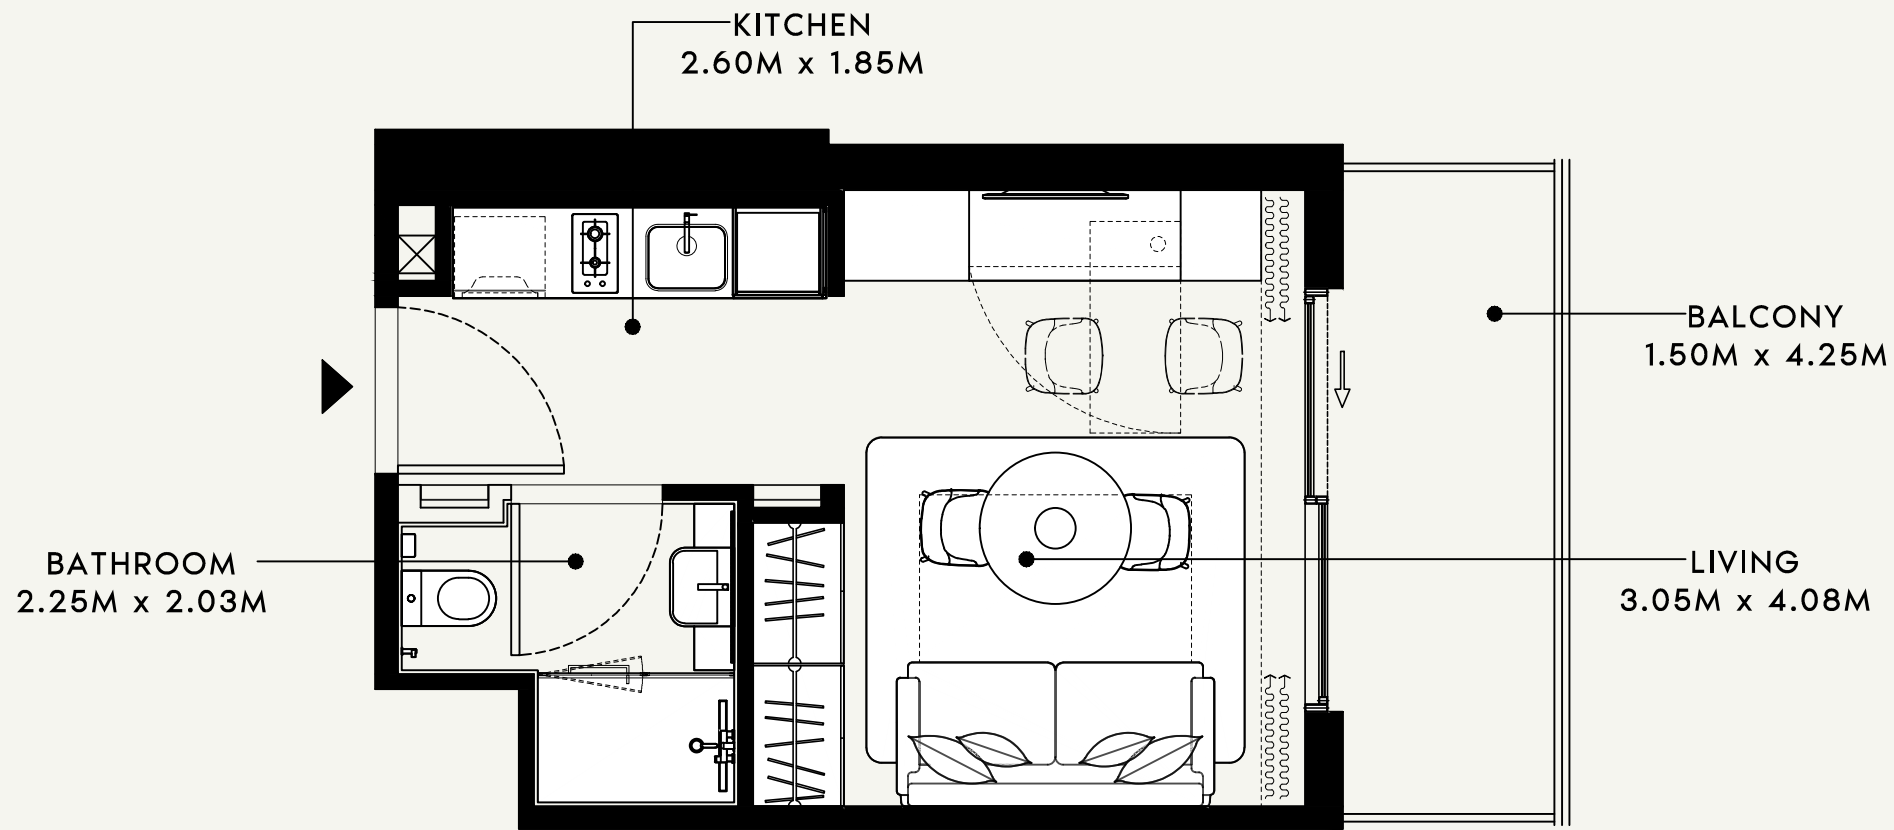

SCALE : 1:50

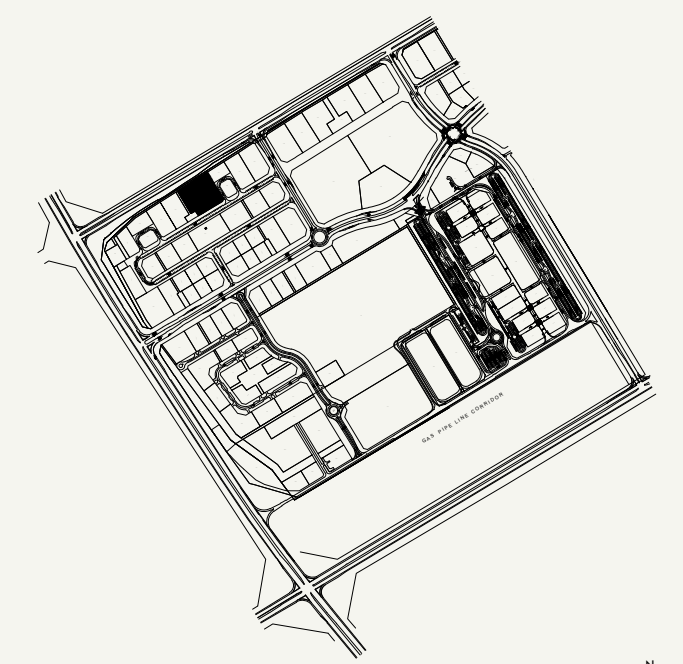

SCALE : N.T.S

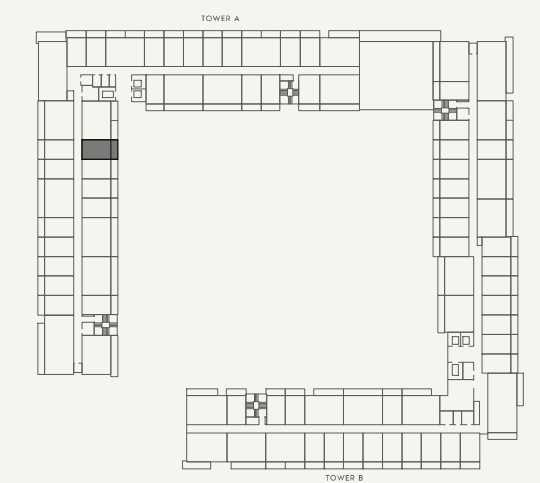

SCALE : N.T.S



FLOOR NO:

2nd FLOOR

APARTMENT AREA:

273.19 SQ.FT. (25.38 SQ.M.)

DISCLAIMER:

THE COLORED MARKETING FLOOR PLANS PROVIDED BY THE DEVELOPER ARE FOR ILLUSTRATIVE PURPOSES ONLY. ACTUAL DIMENSIONS, LAYOUT, AND FINISHES MAY VARY FROM THOSE DEPICTED IN THE PLANS. FURNITURE, FIXTURES, AND EQUIPMENT SHOWN IN THE PLANS ARE FOR DECORATIVE PURPOSES ONLY AND ARE NOT INCLUDED IN THE PURCHASE OR LEASE OF THE PROPERTY. THE DEVELOPER RESERVES THE RIGHT TO MAKE MODIFICATIONS, REVISIONS, AND CHANGES TO THE FLOOR PLANS, SPECIFICATIONS, AND FEATURES WITHOUT PRIOR NOTICE.

PROJECT NAME / BUILDING:

BEACH OASIS 2 BUILDING A

UNIT TYPE:

STUDIO (TYPE-1)

BALCONY AREA:

73.30 SQ.FT. (6.81 SQ.M.)

TOTAL APARTMENT AREA:


346.49 SQ.FT. (32.19 SQ.M.)

APARTMENT NO:

202

SHEET SIZE : A3 DRAWN : SS REVIEWED : TB APPROVED : RD

BATHROOM  
2.25M x 2.03M

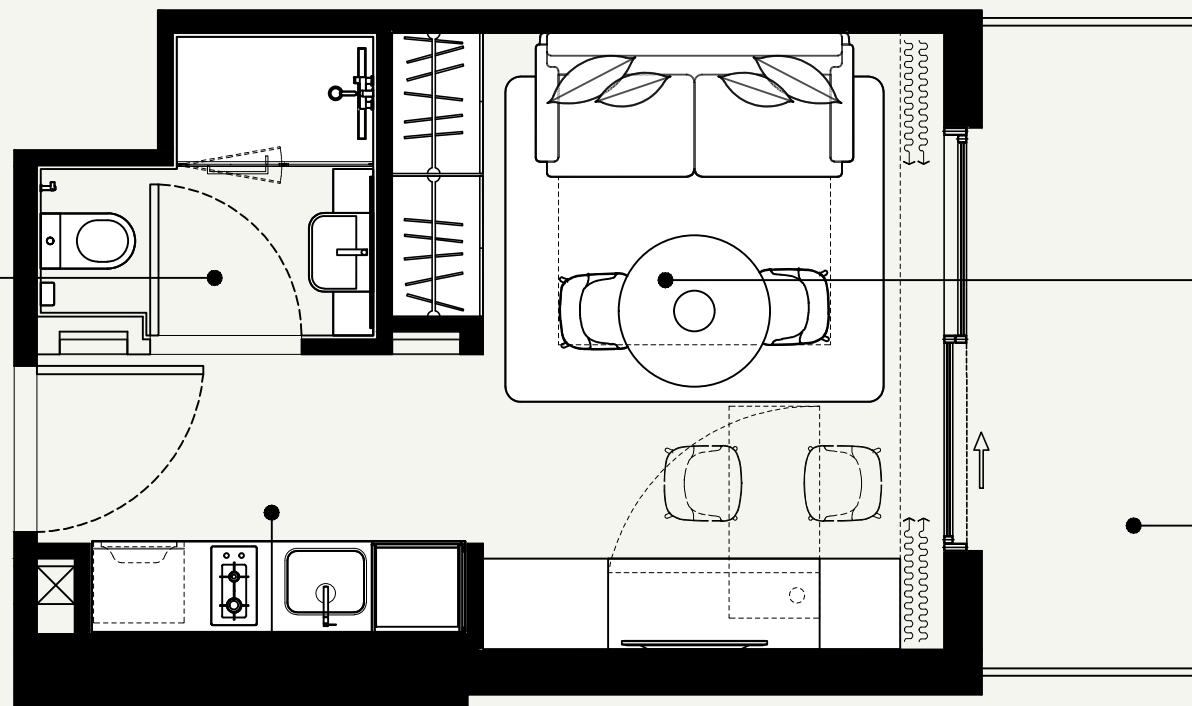



LIVING  
3.05M x 4.08M

BALCONY  
1.50M x 4.25M

KITCHEN  
2.60M x 1.85M

SCALE : 1:50

SCALE : N.T.S

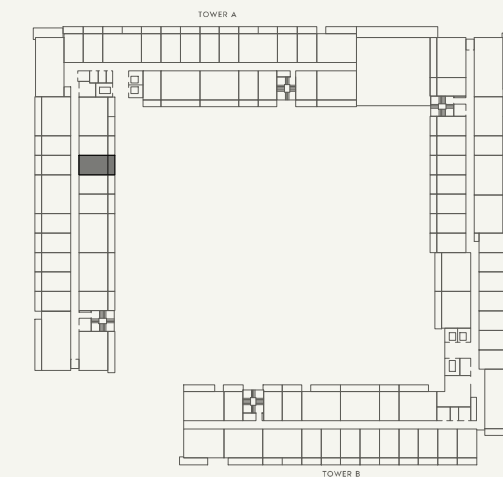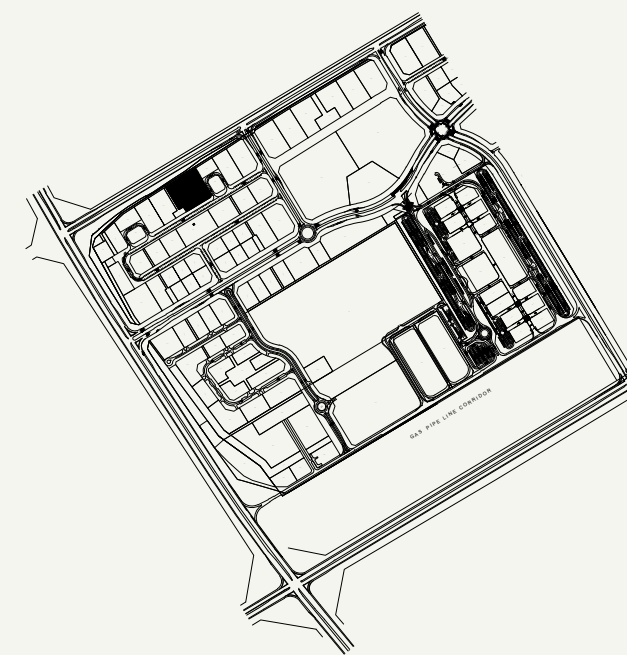

SCALE : N.T.S



FLOOR NO:  
2nd FLOOR

UNIT TYPE:  
STUDIO (TYPE-1)

APARTMENT AREA:  
273.19 SQ.FT. (25.38 SQ.M.)

BALCONY AREA:  
73.30 SQ.FT. (6.81 SQ.M.)


DISCLAIMER:  
THE COLORED MARKETING FLOOR PLANS PROVIDED BY THE DEVELOPER ARE FOR ILLUSTRATIVE PURPOSES ONLY. ACTUAL DIMENSIONS, LAYOUT, AND FINISHES MAY VARY FROM THOSE DEPICTED IN THE PLANS. FURNITURE, FIXTURES, AND EQUIPMENT SHOWN IN THE PLANS ARE FOR DECORATIVE PURPOSES ONLY AND ARE NOT INCLUDED IN THE PURCHASE OR LEASE OF THE PROPERTY. THE DEVELOPER RESERVES THE RIGHT TO MAKE MODIFICATIONS, REVISIONS, AND CHANGES TO THE FLOOR PLANS, SPECIFICATIONS, AND FEATURES WITHOUT PRIOR NOTICE.

TOTAL APARTMENT AREA:  
346.49 SQ.FT. (32.19 SQ.M.)


PROJECT NAME / BUILDING:  
BEACH OASIS 2 BUILDING A

APARTMENT NO:  
203


SHEET SIZE : A3 DRAWN : SS REVIEWED : TB APPROVED : RD

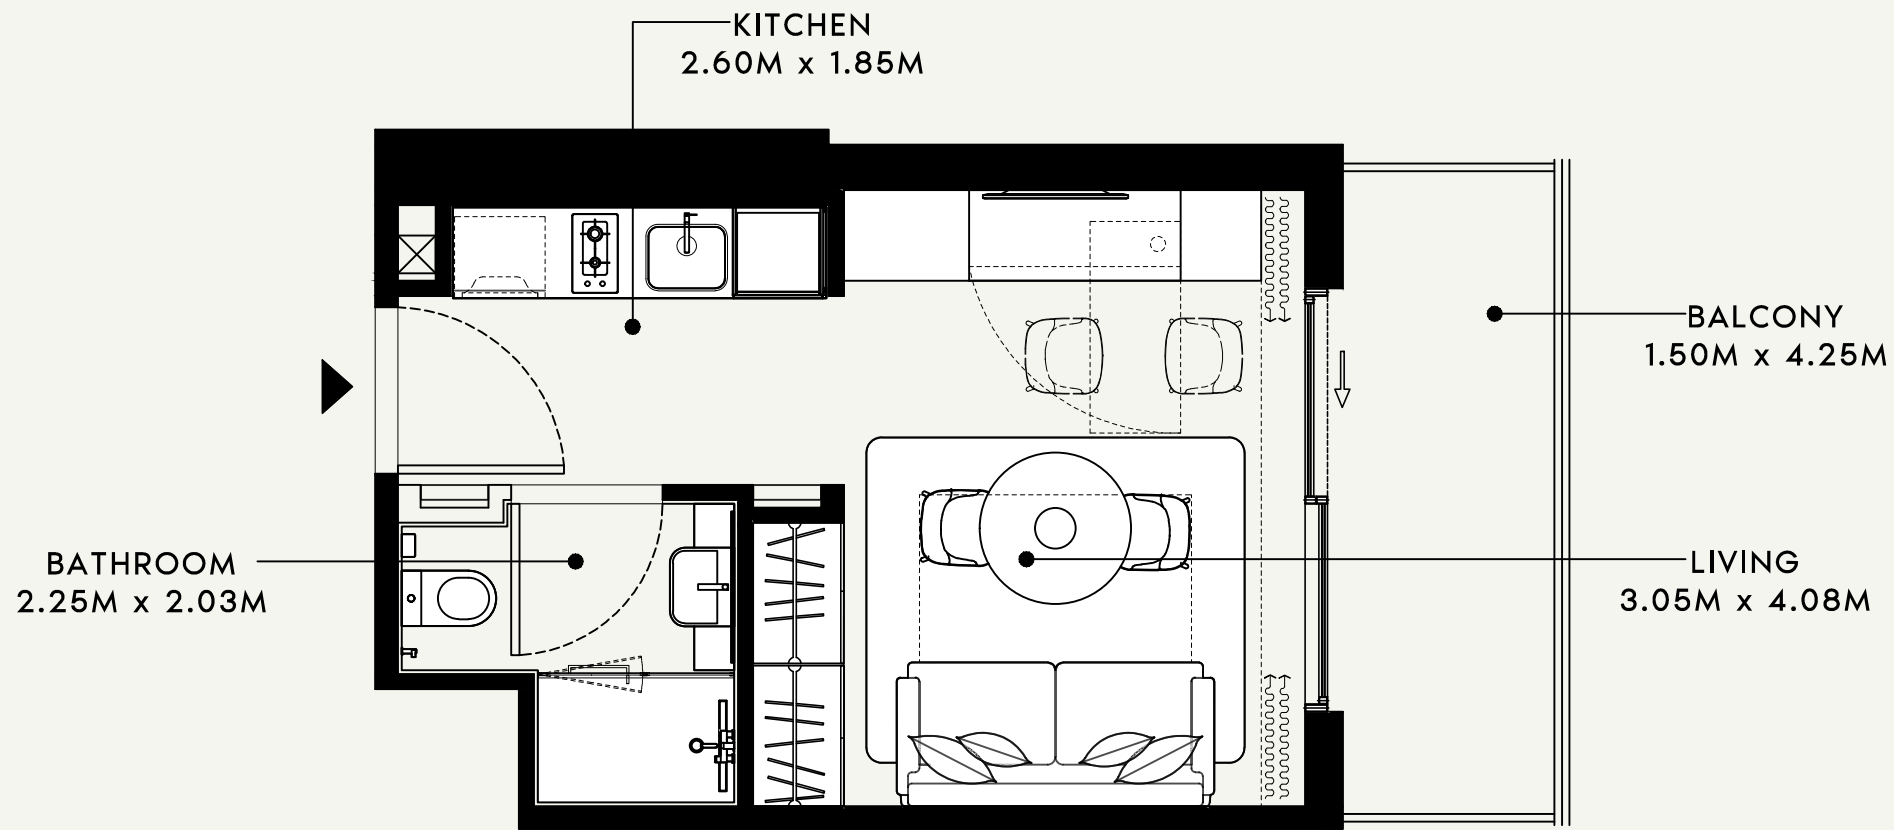

SCALE : 1:50

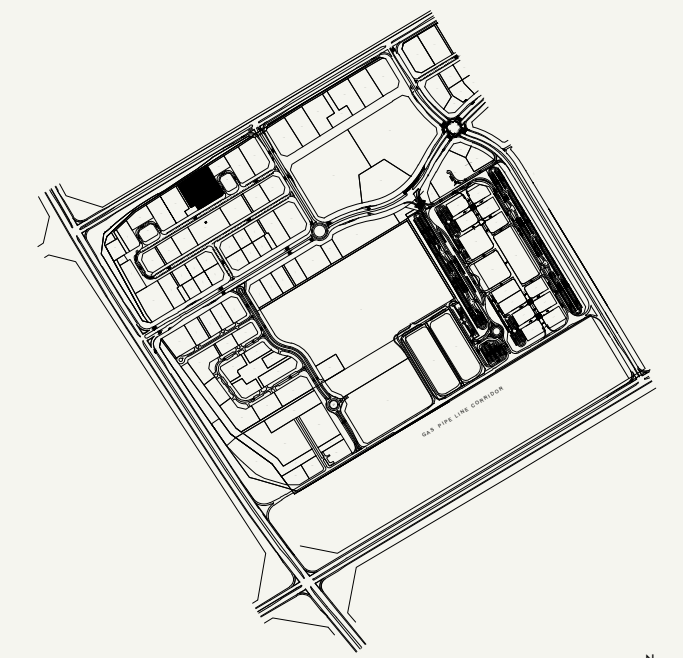

SCALE : N.T.S

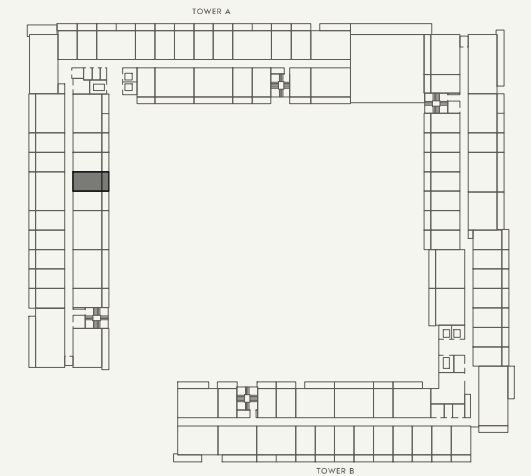

SCALE : N.T.S



FLOOR NO:

2nd FLOOR

APARTMENT AREA:

273.19 SQ.FT. (25.38 SQ.M.)

DISCLAIMER:

THE COLORED MARKETING FLOOR PLANS PROVIDED BY THE DEVELOPER ARE FOR ILLUSTRATIVE PURPOSES ONLY. ACTUAL DIMENSIONS, LAYOUT, AND FINISHES MAY VARY FROM THOSE DEPICTED IN THE PLANS. FURNITURE, FIXTURES, AND EQUIPMENT SHOWN IN THE PLANS ARE FOR DECORATIVE PURPOSES ONLY AND ARE NOT INCLUDED IN THE PURCHASE OR LEASE OF THE PROPERTY. THE DEVELOPER RESERVES THE RIGHT TO MAKE MODIFICATIONS, REVISIONS, AND CHANGES TO THE FLOOR PLANS, SPECIFICATIONS, AND FEATURES WITHOUT PRIOR NOTICE.

PROJECT NAME / BUILDING:

BEACH OASIS 2 BUILDING A

UNIT TYPE:

STUDIO (TYPE-1)

BALCONY AREA:

73.30 SQ.FT. (6.81 SQ.M.)

TOTAL APARTMENT AREA:


346.49 SQ.FT. (32.19 SQ.M.)

APARTMENT NO:

204

SHEET SIZE : A3 DRAWN : SS REVIEWED : TB APPROVED : RD

BATHROOM  
2.25M x 2.03M

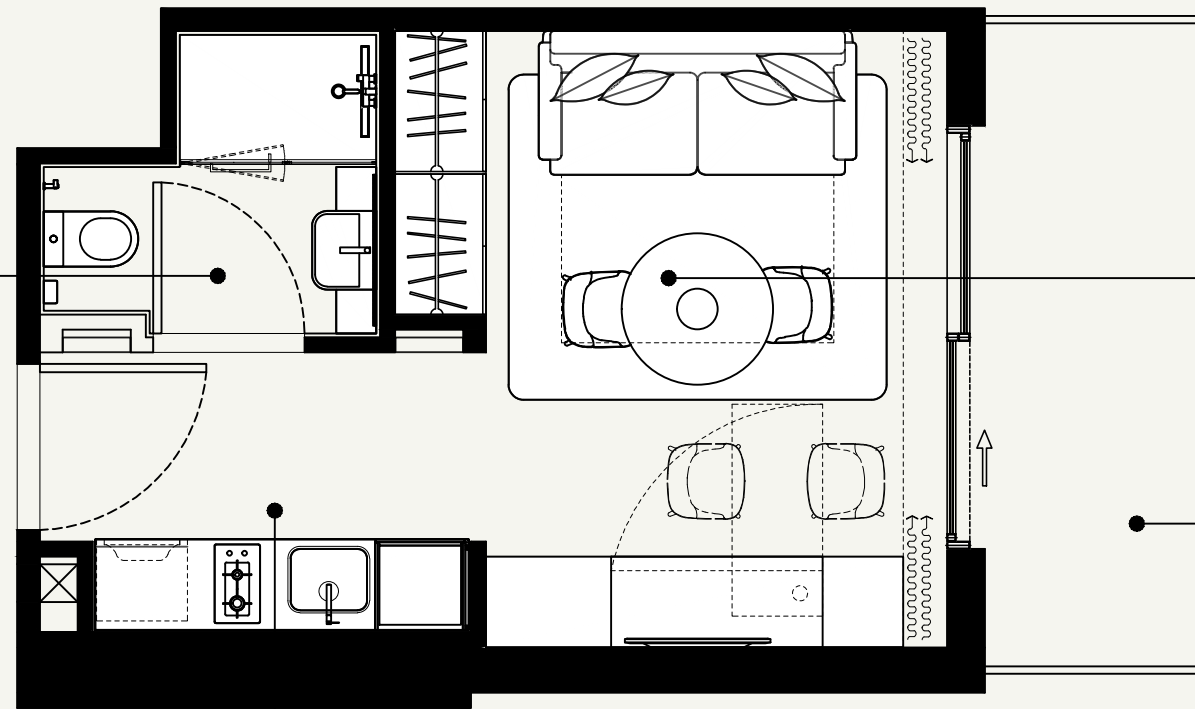



LIVING  
3.05M x 4.08M

BALCONY  
1.50M x 4.25M

KITCHEN  
2.60M x 1.85M

SCALE : 1:50

SCALE : N.T.S

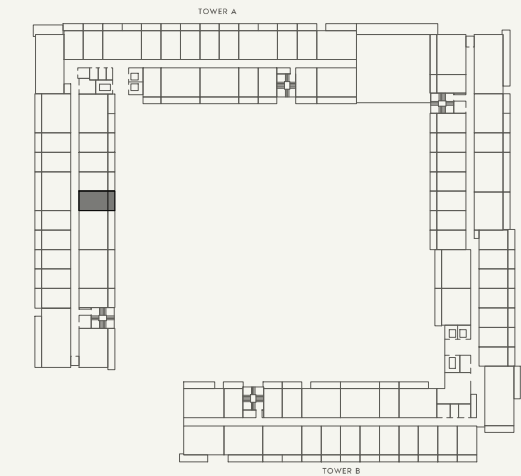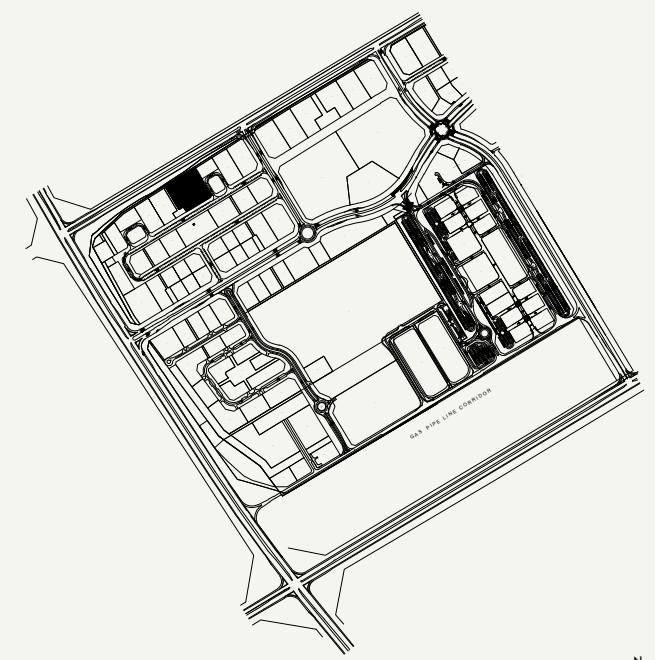

SCALE : N.T.S



FLOOR NO:

2nd FLOOR

APARTMENT AREA:

273.19 SQ.FT. (25.38 SQ.M.)

DISCLAIMER:

THE COLORED MARKETING FLOOR PLANS PROVIDED BY THE DEVELOPER ARE FOR ILLUSTRATIVE PURPOSES ONLY. ACTUAL DIMENSIONS, LAYOUT, AND FINISHES MAY VARY FROM THOSE DEPICTED IN THE PLANS. FURNITURE, FIXTURES, AND EQUIPMENT SHOWN IN THE PLANS ARE FOR DECORATIVE PURPOSES ONLY AND ARE NOT INCLUDED IN THE PURCHASE OR LEASE OF THE PROPERTY. THE DEVELOPER RESERVES THE RIGHT TO MAKE MODIFICATIONS, REVISIONS, AND CHANGES TO THE FLOOR PLANS, SPECIFICATIONS, AND FEATURES WITHOUT PRIOR NOTICE.

PROJECT NAME / BUILDING:

BEACH OASIS 2 BUILDING A

UNIT TYPE:

STUDIO (TYPE-1)

BALCONY AREA:


73.30 SQ.FT. (6.81 SQ.M.)

TOTAL APARTMENT AREA:


346.49 SQ.FT. (32.19 SQ.M.)

APARTMENT NO:


205

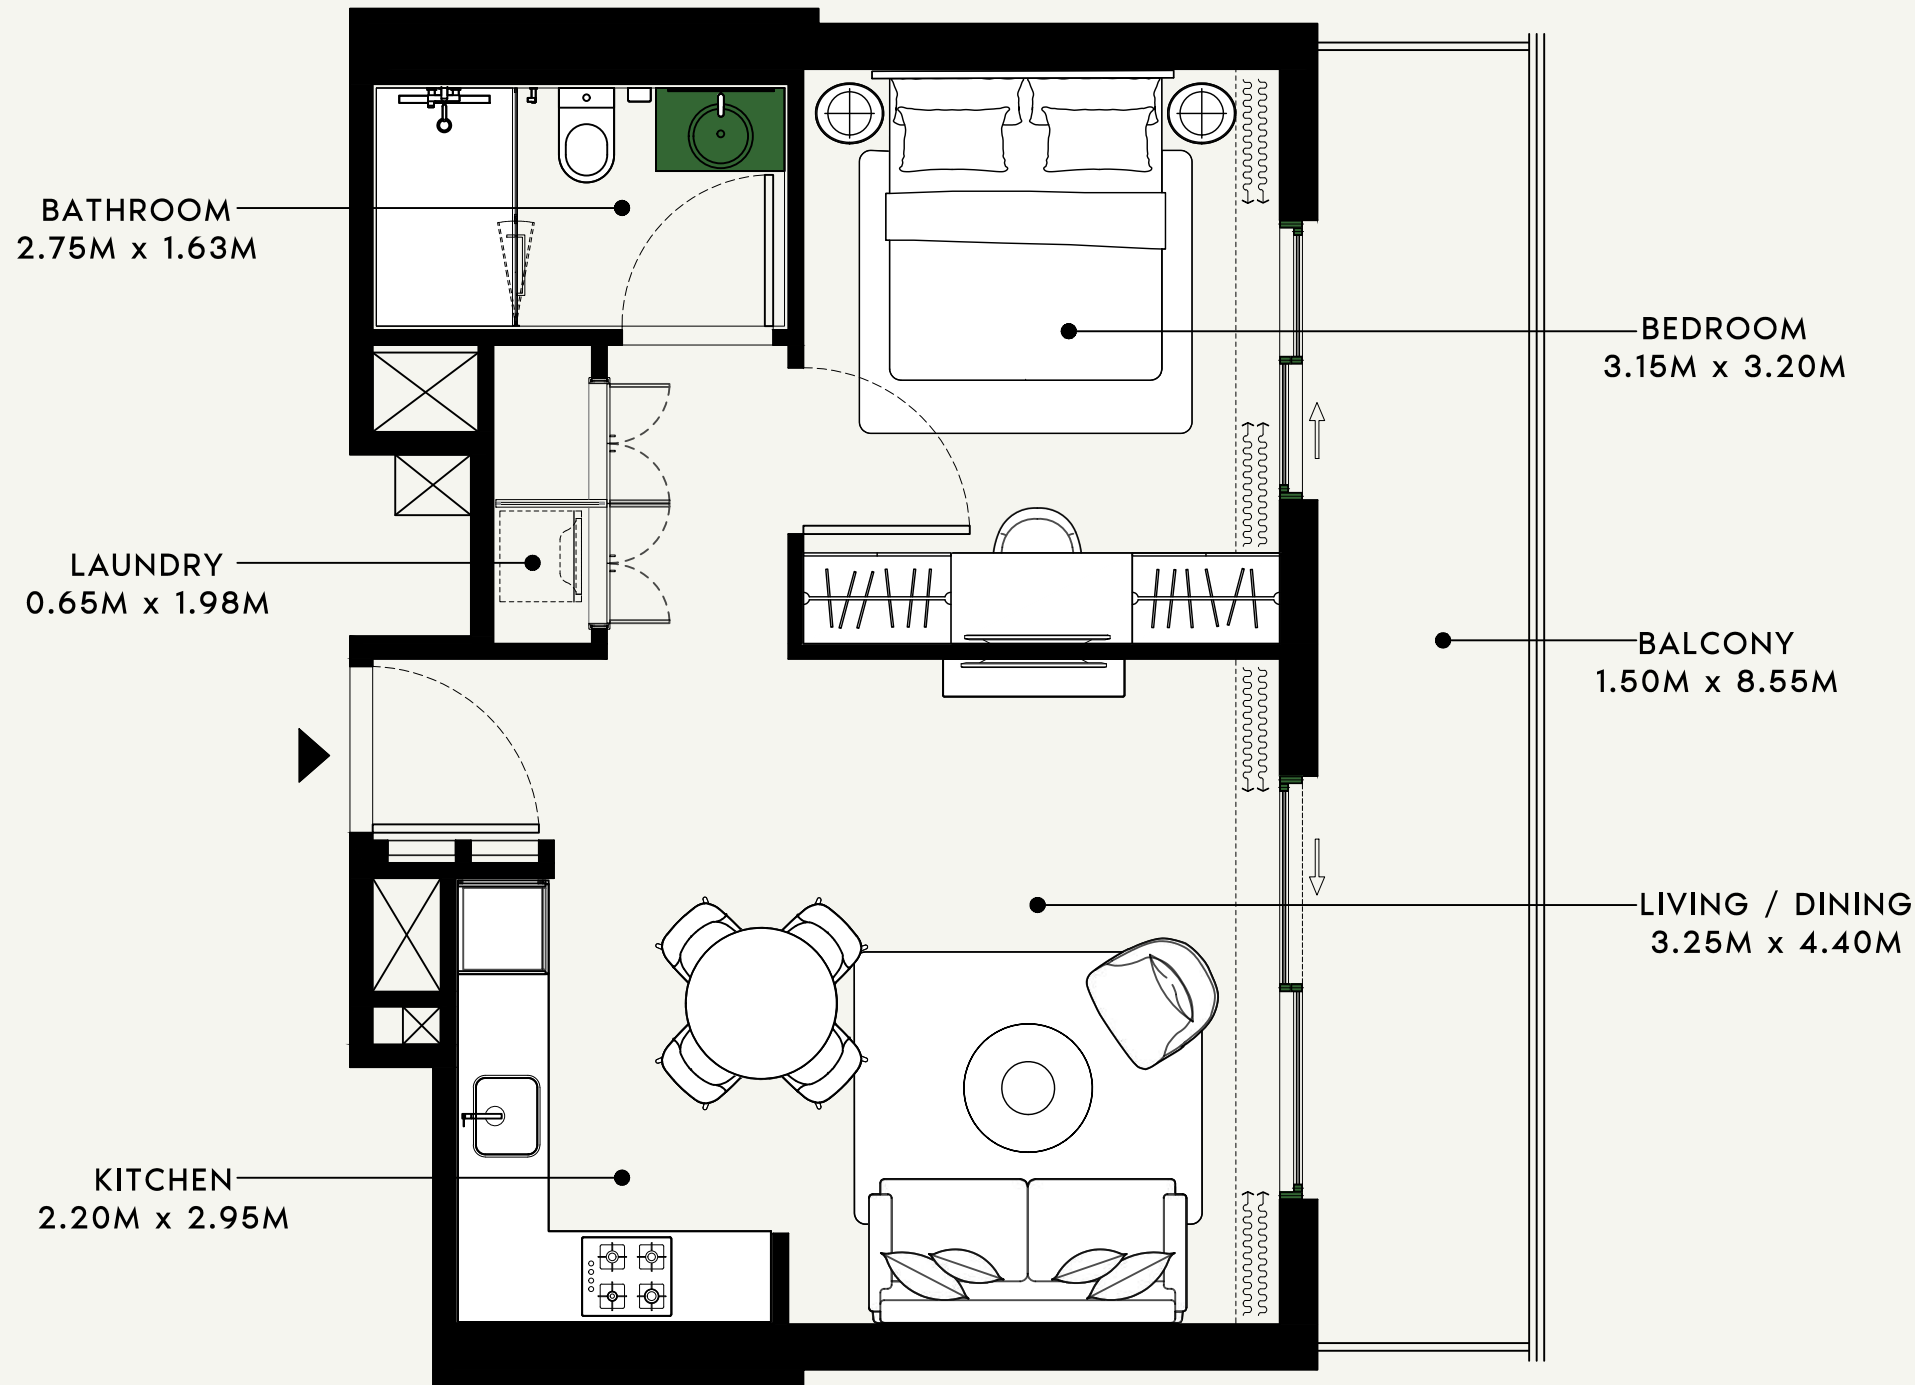

SCALE : 1:50

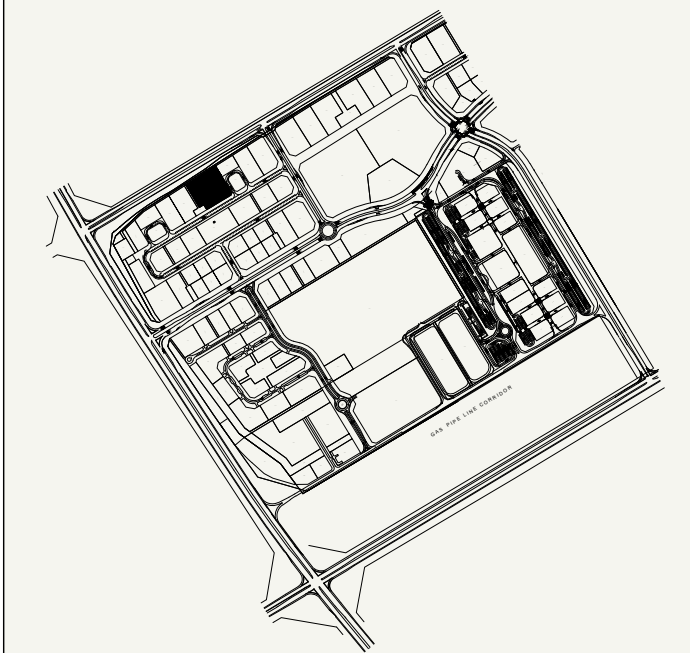

SCALE : N.T.S

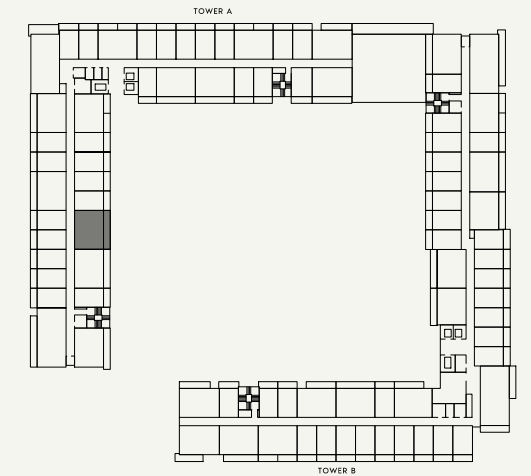

SCALE : N.T.S



FLOOR NO:

2nd FLOOR

APARTMENT AREA:

535.72 SQ.FT. (49.77 SQ.M.)

DISCLAIMER:

THE COLORED MARKETING FLOOR PLANS PROVIDED BY THE DEVELOPER ARE FOR ILLUSTRATIVE PURPOSES ONLY. ACTUAL DIMENSIONS, LAYOUT, AND FINISHES MAY VARY FROM THOSE DEPICTED IN THE PLANS. FURNITURE, FIXTURES, AND EQUIPMENT SHOWN IN THE PLANS ARE FOR DECORATIVE PURPOSES ONLY AND ARE NOT INCLUDED IN THE PURCHASE OR LEASE OF THE PROPERTY. THE DEVELOPER RESERVES THE RIGHT TO MAKE MODIFICATIONS, REVISIONS, AND CHANGES TO THE FLOOR PLANS, SPECIFICATIONS, AND FEATURES WITHOUT PRIOR NOTICE.

PROJECT NAME / BUILDING:

BEACH OASIS 2 BUILDING A

UNIT TYPE:

1 BEDROOM (TYPE-2)

BALCONY AREA:

146.07 SQ.FT. (13.57 SQ.M.)

TOTAL APARTMENT AREA:

681.79 SQ.FT. (63.34 SQ.M.)

APARTMENT NO:

206

SHEET SIZE : A3 | DRAWN : SS | REVIEWED : TB | APPROVED : RD

BATHROOM  
2.75M x 1.63M


LAUNDRY  
0.65M x 1.98M

KITCHEN  
2.20M x 2.95M

BEDROOM  
3.15M x 3.20M


BALCONY  
1.50M x 8.38M

LIVING / DINING  
3.25M x 4.40M

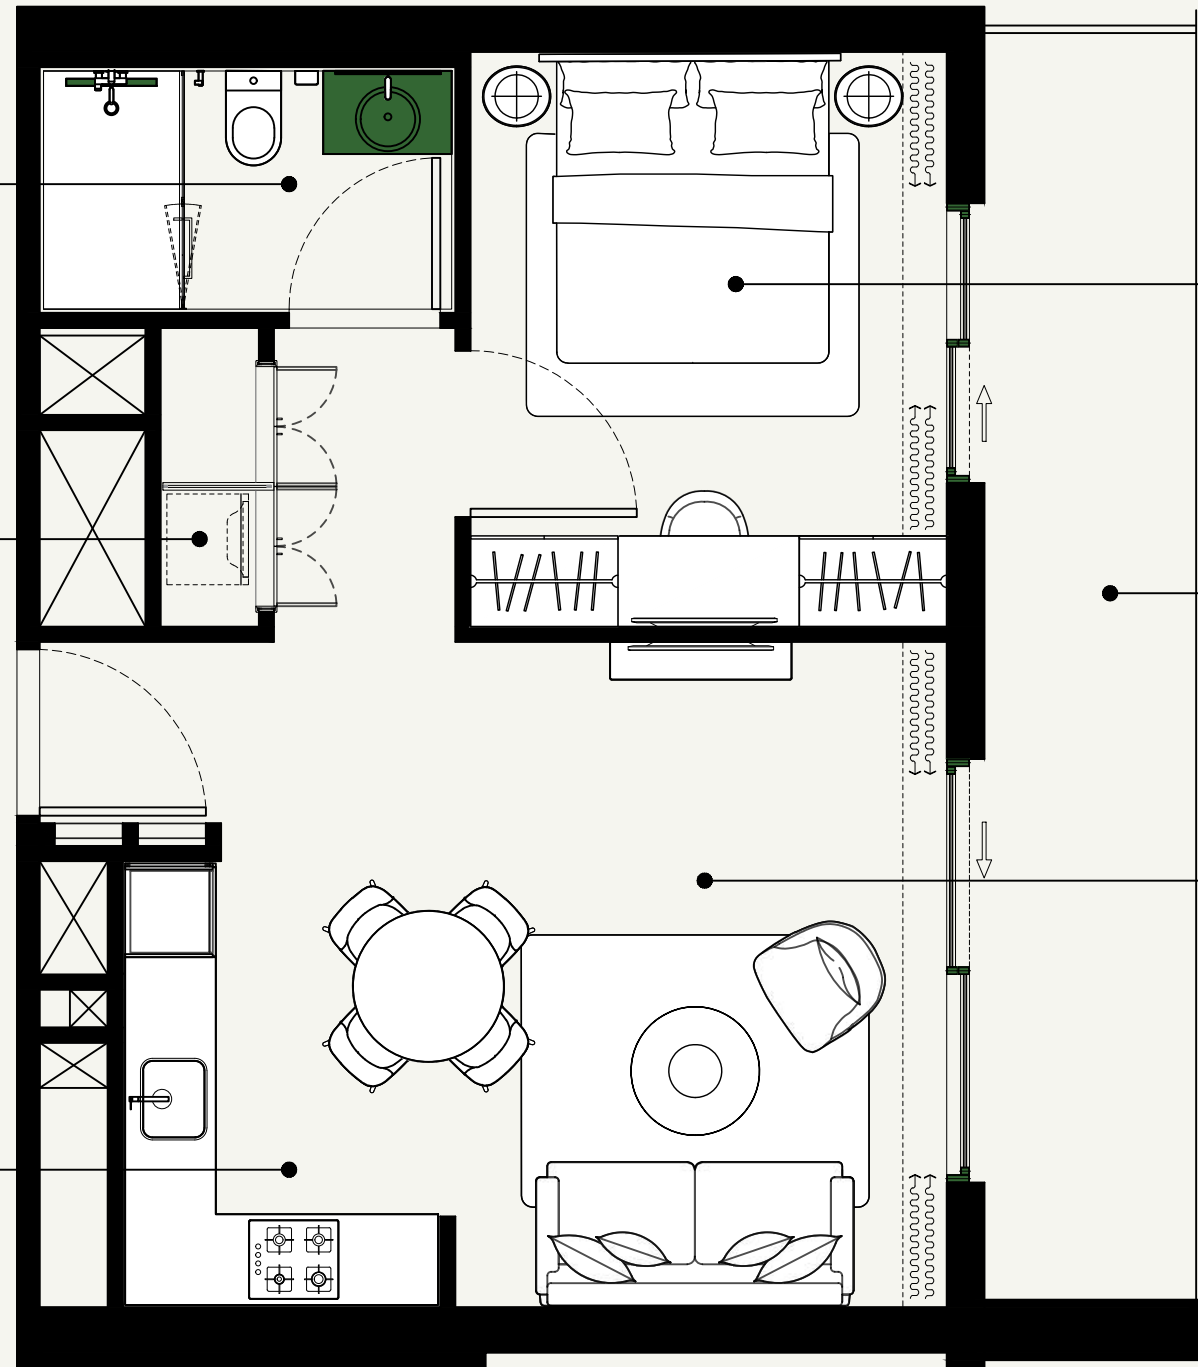

SCALE : 1:50

SCALE : N.T.S

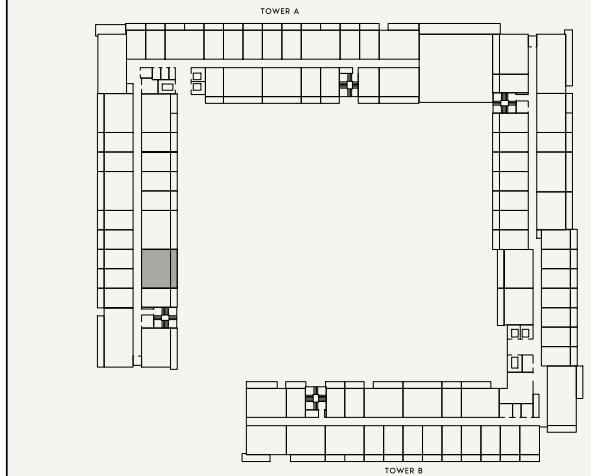

SCALE : N.T.S

**AZIZI**

FLOOR NO:

2nd FLOOR

UNIT TYPE:

1 BEDROOM (TYPE-2)

APARTMENT AREA:

533.14 SQ.FT. (49.53 SQ.M.)

BALCONY AREA:

146.07 SQ.FT. (13.57 SQ.M.)

DISCLAIMER:

THE COLORED MARKETING FLOOR PLANS PROVIDED BY THE DEVELOPER ARE FOR ILLUSTRATIVE PURPOSES ONLY. ACTUAL DIMENSIONS, LAYOUT, AND FINISHES MAY VARY FROM THOSE DEPICTED IN THE PLANS. FURNITURE, FIXTURES, AND EQUIPMENT SHOWN IN THE PLANS ARE FOR DECORATIVE PURPOSES ONLY AND ARE NOT INCLUDED IN THE PURCHASE OR LEASE OF THE PROPERTY. THE DEVELOPER RESERVES THE RIGHT TO MAKE MODIFICATIONS, REVISIONS, AND CHANGES TO THE FLOOR PLANS, SPECIFICATIONS, AND FEATURES WITHOUT PRIOR NOTICE.

TOTAL APARTMENT AREA:


679.21 SQ.FT. (63.10 SQ.M.)

PROJECT NAME / BUILDING:

BEACH OASIS 2 BUILDING A


APARTMENT NO:

207

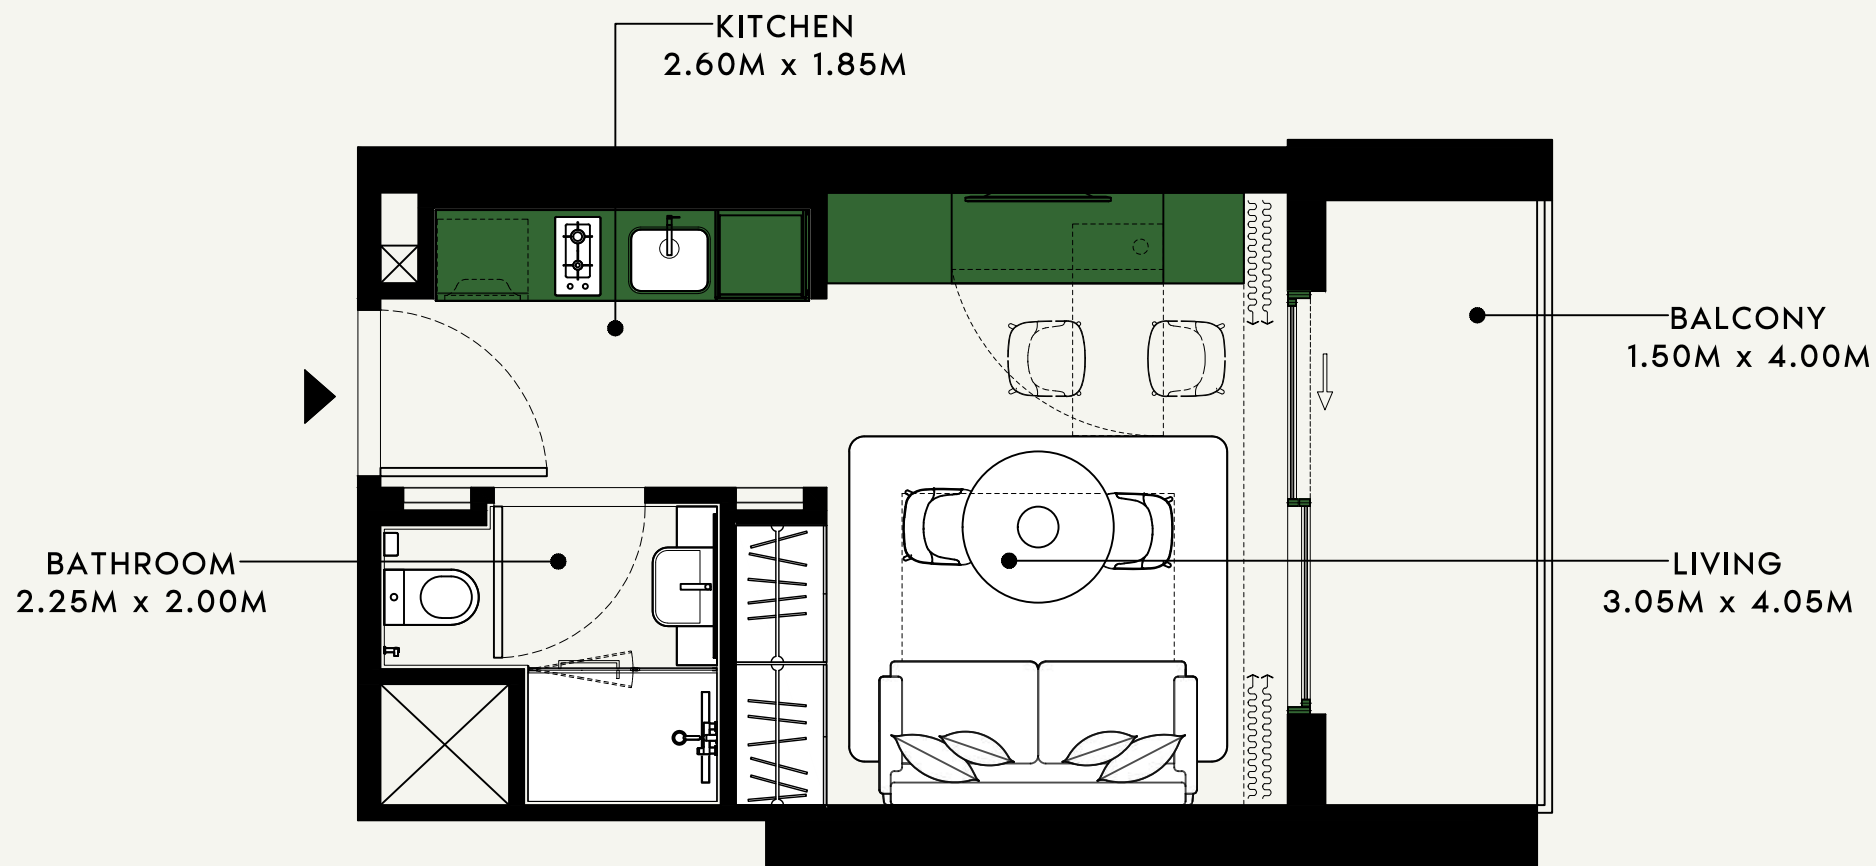

SCALE : 1:50

SCALE : N.T.S

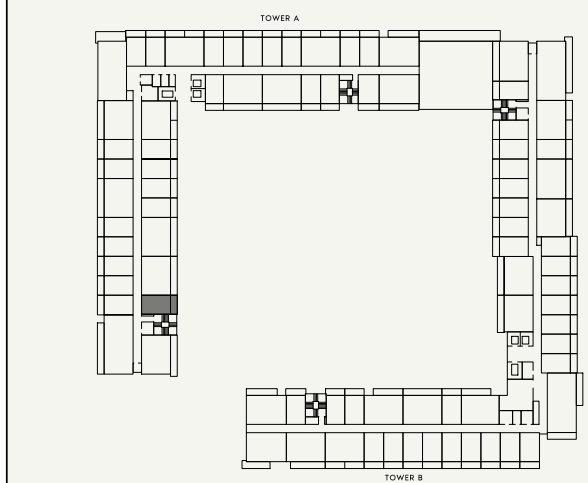

SCALE : N.T.S



FLOOR NO:

2nd FLOOR

APARTMENT AREA:

273.41 SQ.FT. (25.40 SQ.M.)

DISCLAIMER:

THE COLORED MARKETING FLOOR PLANS PROVIDED BY THE DEVELOPER ARE FOR ILLUSTRATIVE PURPOSES ONLY. ACTUAL DIMENSIONS, LAYOUT, AND FINISHES MAY VARY FROM THOSE DEPICTED IN THE PLANS. FURNITURE, FIXTURES, AND EQUIPMENT SHOWN IN THE PLANS ARE FOR DECORATIVE PURPOSES ONLY AND ARE NOT INCLUDED IN THE PURCHASE OR LEASE OF THE PROPERTY. THE DEVELOPER RESERVES THE RIGHT TO MAKE MODIFICATIONS, REVISIONS, AND CHANGES TO THE FLOOR PLANS, SPECIFICATIONS, AND FEATURES WITHOUT PRIOR NOTICE.

PROJECT NAME / BUILDING:

BEACH OASIS 2 BUILDING A

UNIT TYPE:

STUDIO (TYPE-1B)

BALCONY AREA:

74.59 SQ.FT. (6.93 SQ.M.)

TOTAL APARTMENT AREA:

348.00 SQ.FT. (32.33 SQ.M.)

APARTMENT NO:

208

BATHROOM  
2.75M x 1.63M

LAUNDRY  
0.65M x 1.98M

KITCHEN  
2.20M x 2.95M

BEDROOM  
3.15M x 3.20M



BALCONY  
1.50M x 9.05M

LIVING / DINING  
3.25M x 4.40M

SCALE : 1:50

SCALE : N.T.S

SCALE : N.T.S

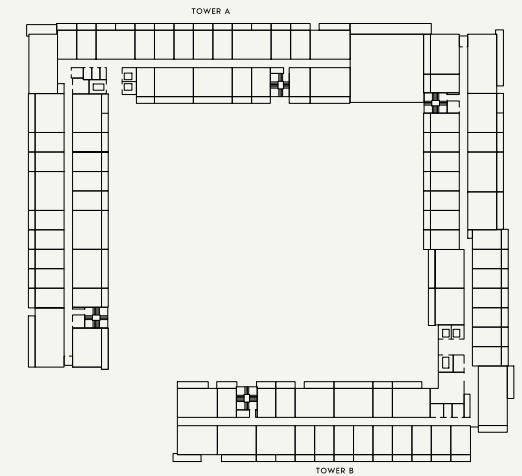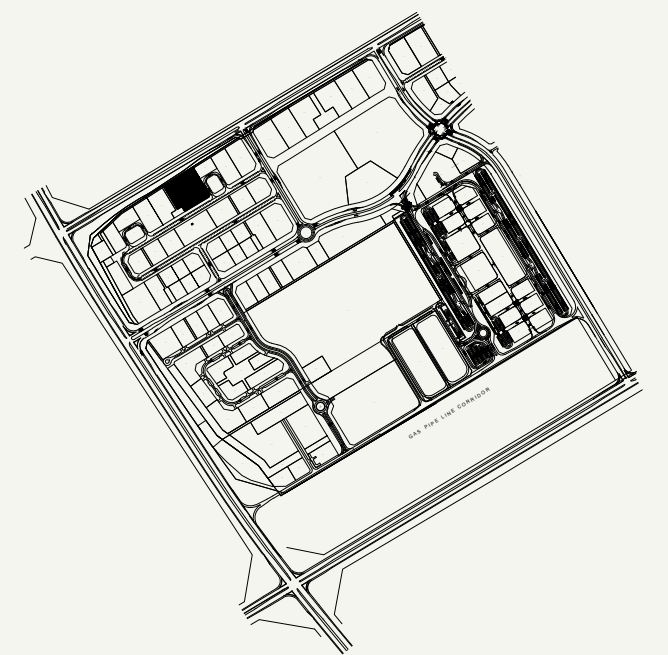

FLOOR NO:

2nd FLOOR

UNIT TYPE:

1 BEDROOM (TYPE-2)

APARTMENT AREA:

534.65 SQ.FT. (49.67 SQ.M.)

BALCONY AREA:

162.86 SQ.FT. (15.13 SQ.M.)

DISCLAIMER:

THE COLORED MARKETING FLOOR PLANS PROVIDED BY THE DEVELOPER ARE FOR ILLUSTRATIVE PURPOSES ONLY. ACTUAL DIMENSIONS, LAYOUT, AND FINISHES MAY VARY FROM THOSE DEPICTED IN THE PLANS. FURNITURE, FIXTURES, AND EQUIPMENT SHOWN IN THE PLANS ARE FOR DECORATIVE PURPOSES ONLY AND ARE NOT INCLUDED IN THE PURCHASE OR LEASE OF THE PROPERTY. THE DEVELOPER RESERVES THE RIGHT TO MAKE MODIFICATIONS, REVISIONS, AND CHANGES TO THE FLOOR PLANS, SPECIFICATIONS, AND FEATURES WITHOUT PRIOR NOTICE.

TOTAL APARTMENT AREA:

697.51 SQ.FT. (64.80 SQ.M.)


PROJECT NAME / BUILDING:

BEACH OASIS 2 BUILDING A

APARTMENT NO:


209

SHEET SIZE : A3 | DRAWN : SS | REVIEWED : TB | APPROVED : RD

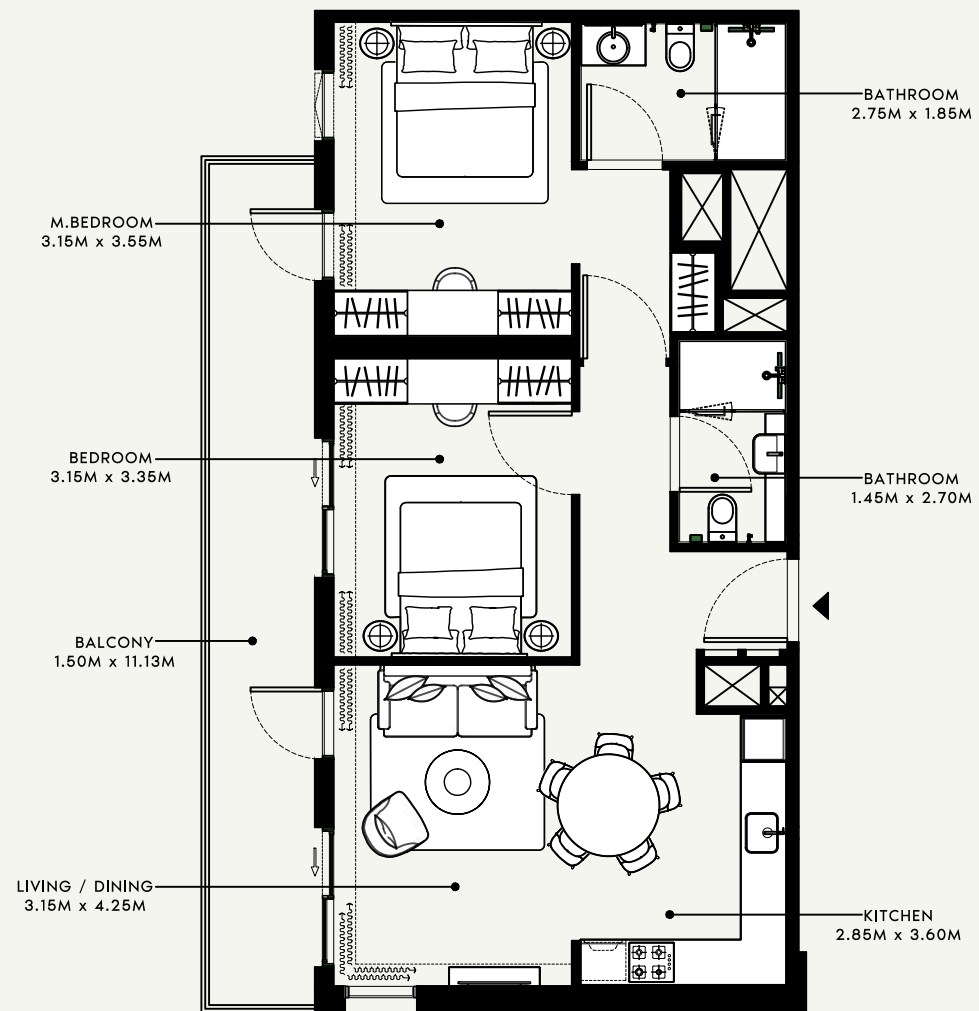

SCALE : 1:100

SCALE : N.T.S

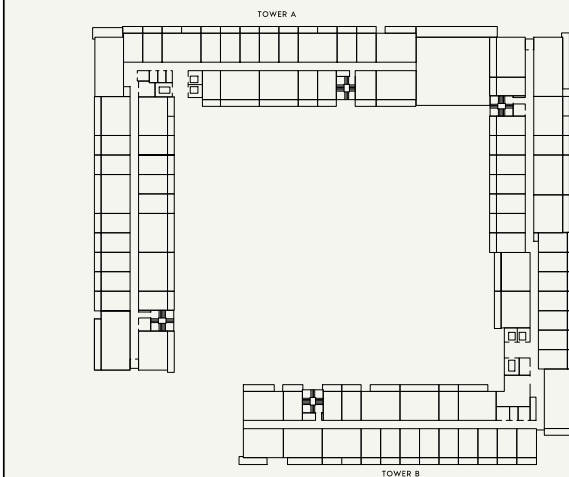

SCALE : N.T.S



FLOOR NO:

2nd FLOOR

APARTMENT AREA:

826.03 SQ.FT. (76.74 SQ.M.)

DISCLAIMER:

THE COLORED MARKETING FLOOR PLANS PROVIDED BY THE DEVELOPER ARE FOR ILLUSTRATIVE PURPOSES ONLY. ACTUAL DIMENSIONS, LAYOUT, AND FINISHES MAY VARY FROM THOSE DEPICTED IN THE PLANS. FURNITURE, FIXTURES, AND EQUIPMENT SHOWN IN THE PLANS ARE FOR DECORATIVE PURPOSES ONLY AND ARE NOT INCLUDED IN THE PURCHASE OR LEASE OF THE PROPERTY. THE DEVELOPER RESERVES THE RIGHT TO MAKE MODIFICATIONS, REVISIONS, AND CHANGES TO THE FLOOR PLANS, SPECIFICATIONS, AND FEATURES WITHOUT PRIOR NOTICE.

PROJECT NAME / BUILDING:

BEACH OASIS 2 BUILDING A

UNIT TYPE:

2 BEDROOM (TYPE-3)

BALCONY AREA:

188.80 SQ.FT. (17.54 SQ.M.)

TOTAL APARTMENT AREA:

1014.83 SQ.FT. (94.28 SQ.M.)

APARTMENT NO:


210

BALCONY  
1.50M x 4.15M


LIVING  
3.05M x 4.05M

BATHROOM  
2.25M x 2.10M


KITCHEN  
2.60M x 1.85M

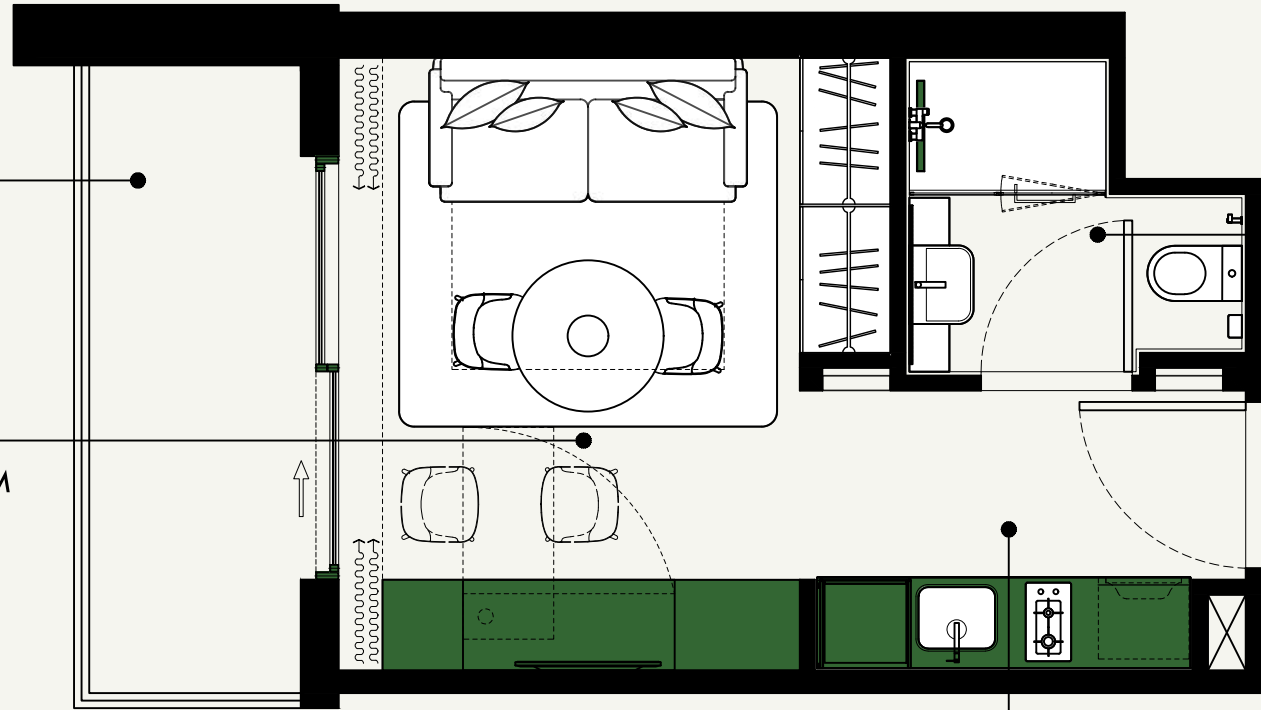

SCALE : 1:50

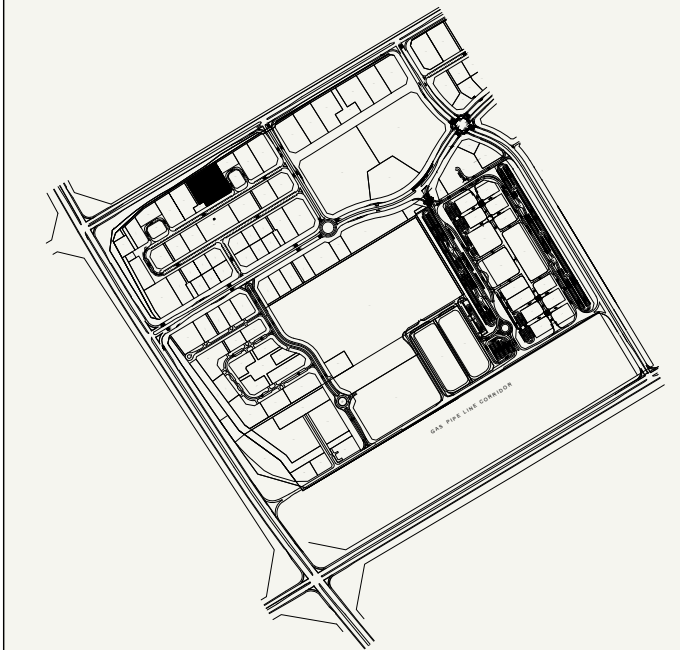

SCALE : N.T.S

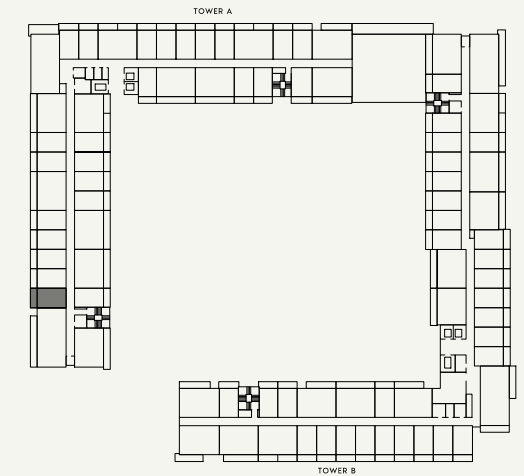

SCALE : N.T.S



FLOOR NO:

2nd FLOOR

APARTMENT AREA:

271.25 SQ.FT. (25.20 SQ.M.)

DISCLAIMER:

THE COLORED MARKETING FLOOR PLANS PROVIDED BY THE DEVELOPER ARE FOR ILLUSTRATIVE PURPOSES ONLY. ACTUAL DIMENSIONS, LAYOUT, AND FINISHES MAY VARY FROM THOSE DEPICTED IN THE PLANS. FURNITURE, FIXTURES, AND EQUIPMENT SHOWN IN THE PLANS ARE FOR DECORATIVE PURPOSES ONLY AND ARE NOT INCLUDED IN THE PURCHASE OR LEASE OF THE PROPERTY. THE DEVELOPER RESERVES THE RIGHT TO MAKE MODIFICATIONS, REVISIONS, AND CHANGES TO THE FLOOR PLANS, SPECIFICATIONS, AND FEATURES WITHOUT PRIOR NOTICE.

PROJECT NAME / BUILDING:

BEACH OASIS 2 BUILDING A

UNIT TYPE:

STUDIO (TYPE-1G)

BALCONY AREA:


74.59 SQ.FT. (6.93 SQ.M.)

TOTAL APARTMENT AREA:


345.85 SQ.FT. (32.13 SQ.M.)

APARTMENT NO:


211

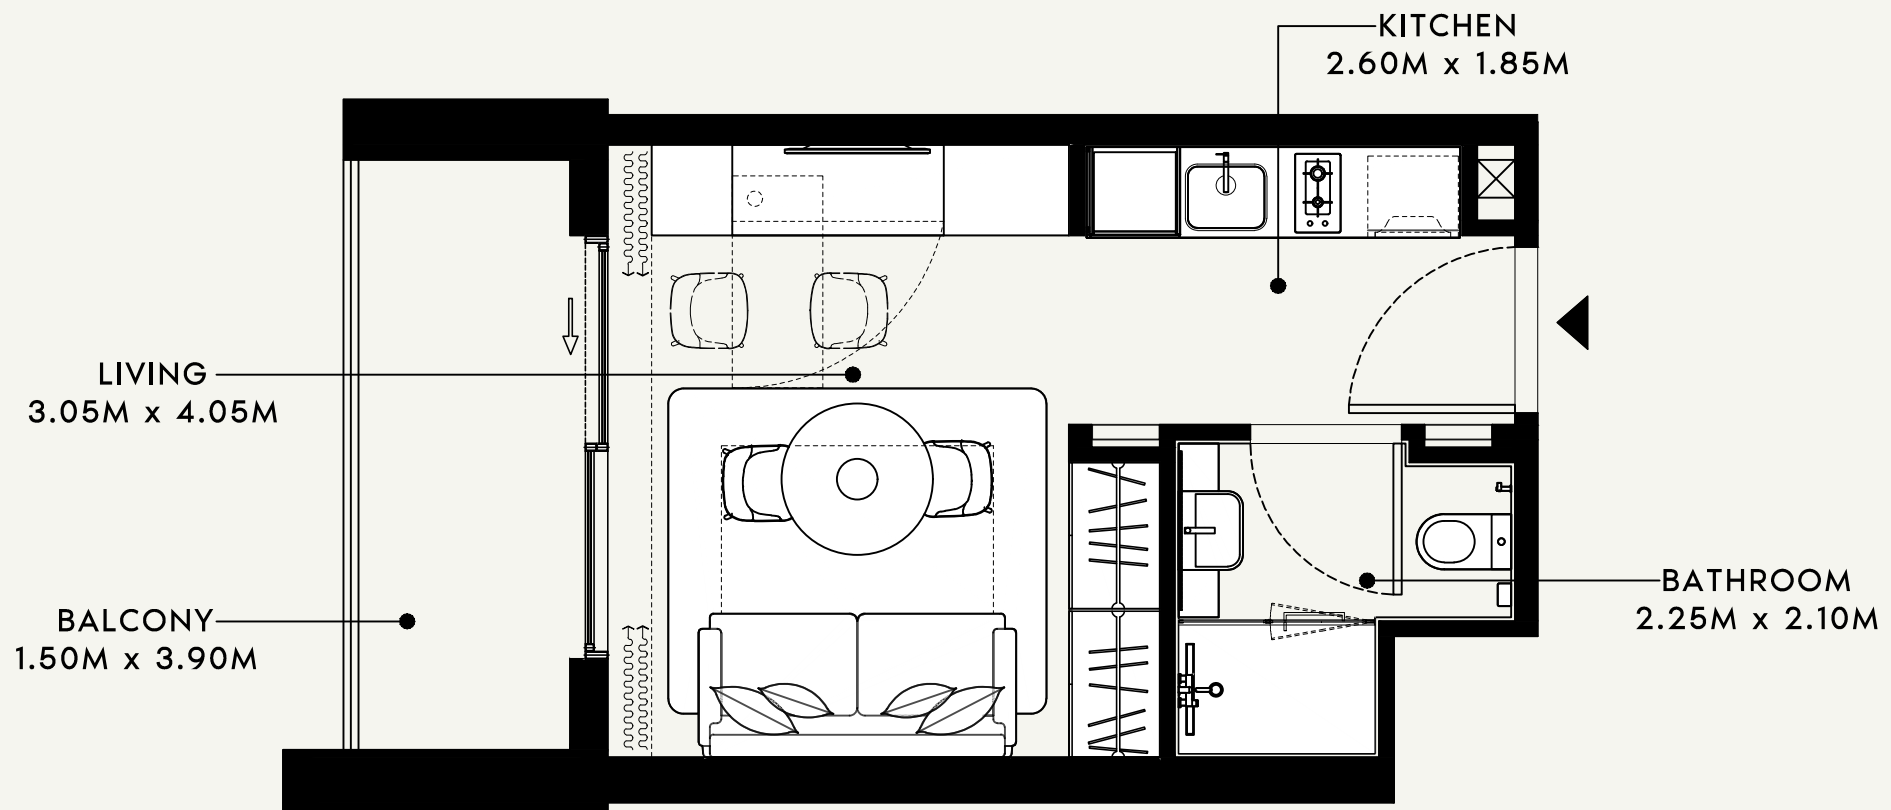

SCALE : 1:50

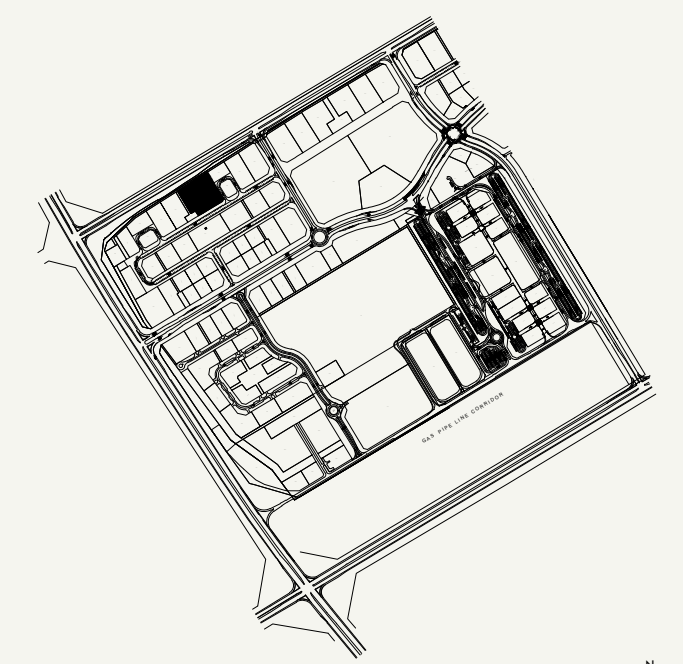

SCALE : N.T.S

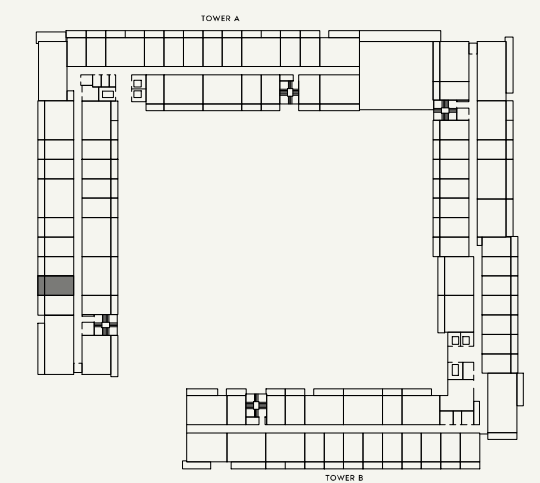

SCALE : N.T.S



FLOOR NO:  
2nd FLOOR

UNIT TYPE:  
STUDIO (TYPE-1G)

APARTMENT AREA:  
272.87 SQ.FT. (25.35 SQ.M.)

BALCONY AREA:  
73.30 SQ.FT. (6.81 SQ.M.)


DISCLAIMER:  
THE COLORED MARKETING FLOOR PLANS PROVIDED BY THE DEVELOPER ARE FOR ILLUSTRATIVE PURPOSES ONLY. ACTUAL DIMENSIONS, LAYOUT, AND FINISHES MAY VARY FROM THOSE DEPICTED IN THE PLANS. FURNITURE, FIXTURES, AND EQUIPMENT SHOWN IN THE PLANS ARE FOR DECORATIVE PURPOSES ONLY AND ARE NOT INCLUDED IN THE PURCHASE OR LEASE OF THE PROPERTY. THE DEVELOPER RESERVES THE RIGHT TO MAKE MODIFICATIONS, REVISIONS, AND CHANGES TO THE FLOOR PLANS, SPECIFICATIONS, AND FEATURES WITHOUT PRIOR NOTICE.

TOTAL APARTMENT AREA:  
346.17 SQ.FT. (32.16 SQ.M.)


PROJECT NAME / BUILDING:  
BEACH OASIS 2 BUILDING A

APARTMENT NO:  
212


SHEET SIZE : A3 DRAWN : SS REVIEWED : TB APPROVED : RD

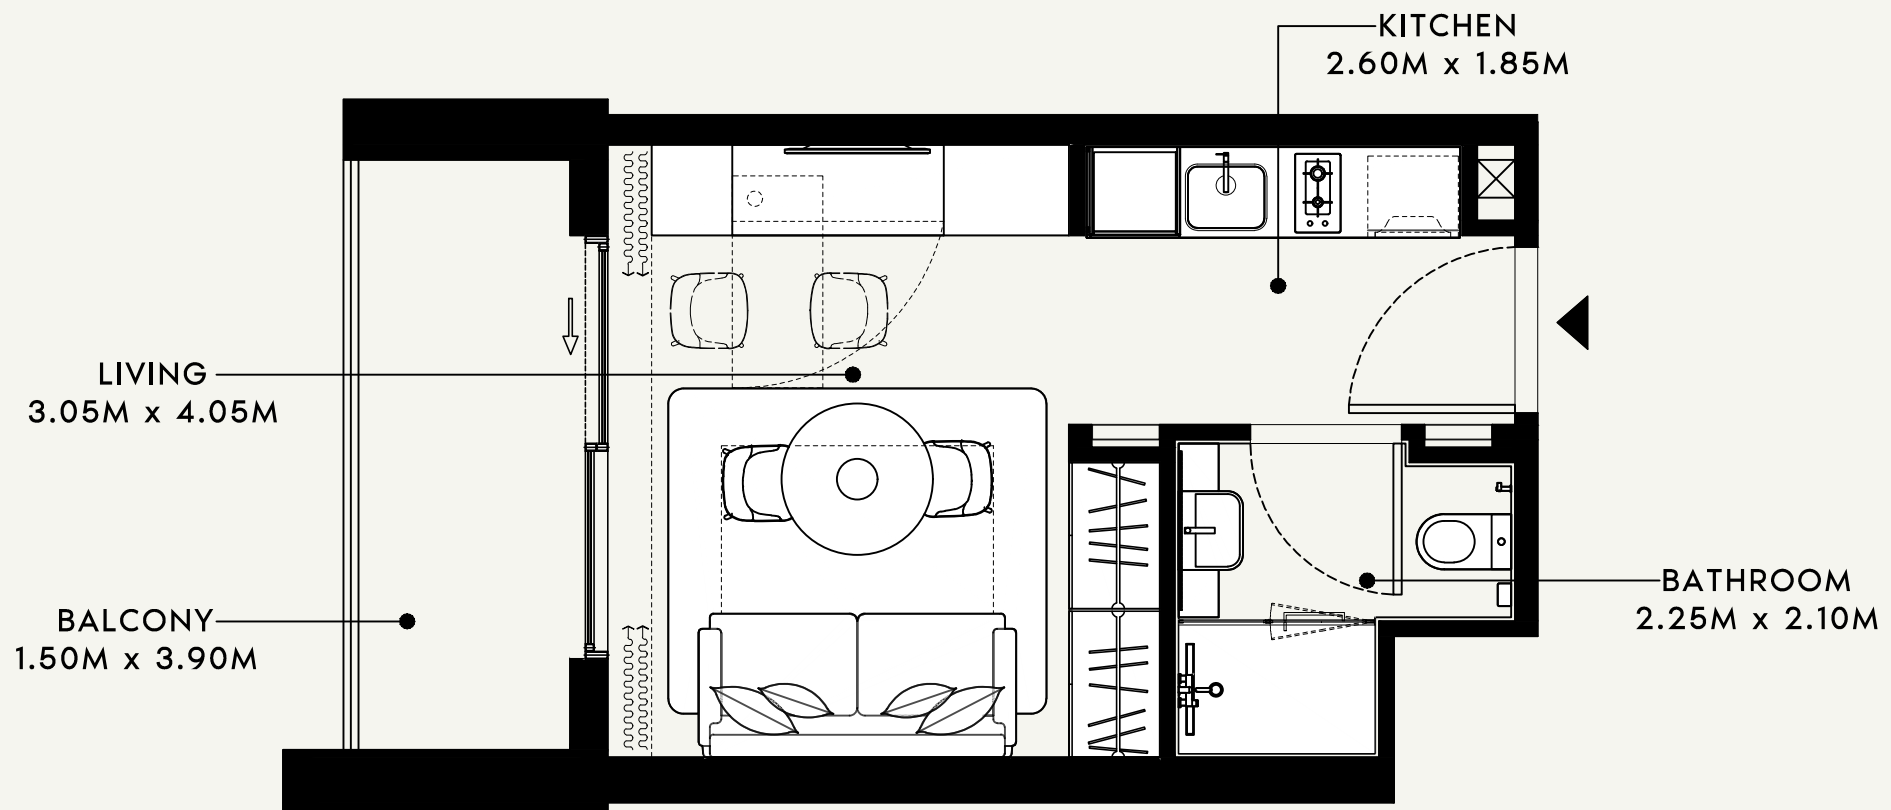

SCALE : 1:50

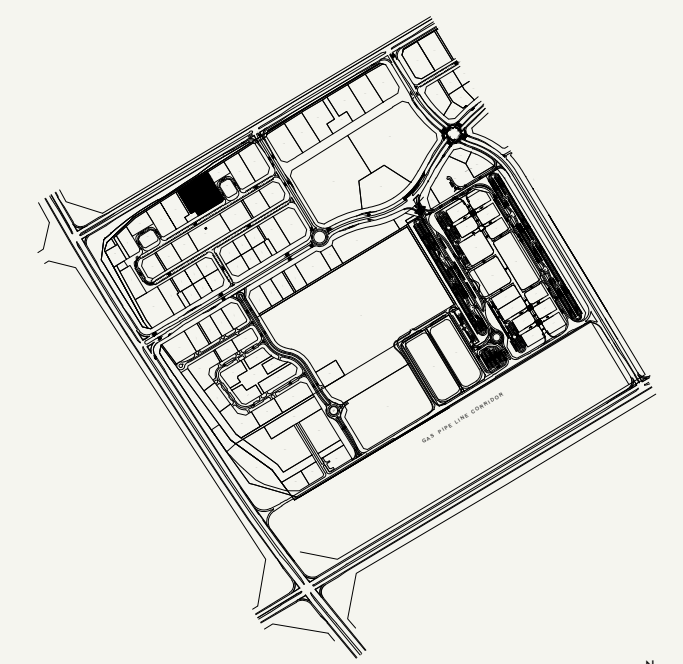

SCALE : N.T.S

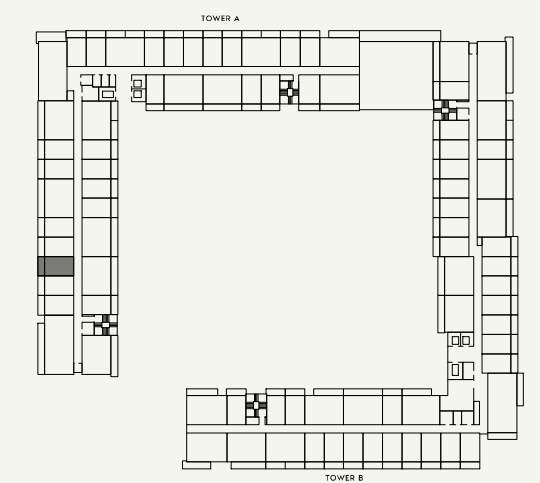

SCALE : N.T.S



FLOOR NO:  
2nd FLOOR

UNIT TYPE:  
STUDIO (TYPE-1G)

APARTMENT AREA:  
272.87 SQ.FT. (25.35 SQ.M.)

BALCONY AREA:  
73.30 SQ.FT. (6.81 SQ.M.)


DISCLAIMER:  
THE COLORED MARKETING FLOOR PLANS PROVIDED BY THE DEVELOPER ARE FOR ILLUSTRATIVE PURPOSES ONLY. ACTUAL DIMENSIONS, LAYOUT, AND FINISHES MAY VARY FROM THOSE DEPICTED IN THE PLANS. FURNITURE, FIXTURES, AND EQUIPMENT SHOWN IN THE PLANS ARE FOR DECORATIVE PURPOSES ONLY AND ARE NOT INCLUDED IN THE PURCHASE OR LEASE OF THE PROPERTY. THE DEVELOPER RESERVES THE RIGHT TO MAKE MODIFICATIONS, REVISIONS, AND CHANGES TO THE FLOOR PLANS, SPECIFICATIONS, AND FEATURES WITHOUT PRIOR NOTICE.

TOTAL APARTMENT AREA:  
346.17 SQ.FT. (32.16 SQ.M.)


PROJECT NAME / BUILDING:  
BEACH OASIS 2 BUILDING A

APARTMENT NO:  
213


SHEET SIZE : A3 DRAWN : SS REVIEWED : TB APPROVED : RD

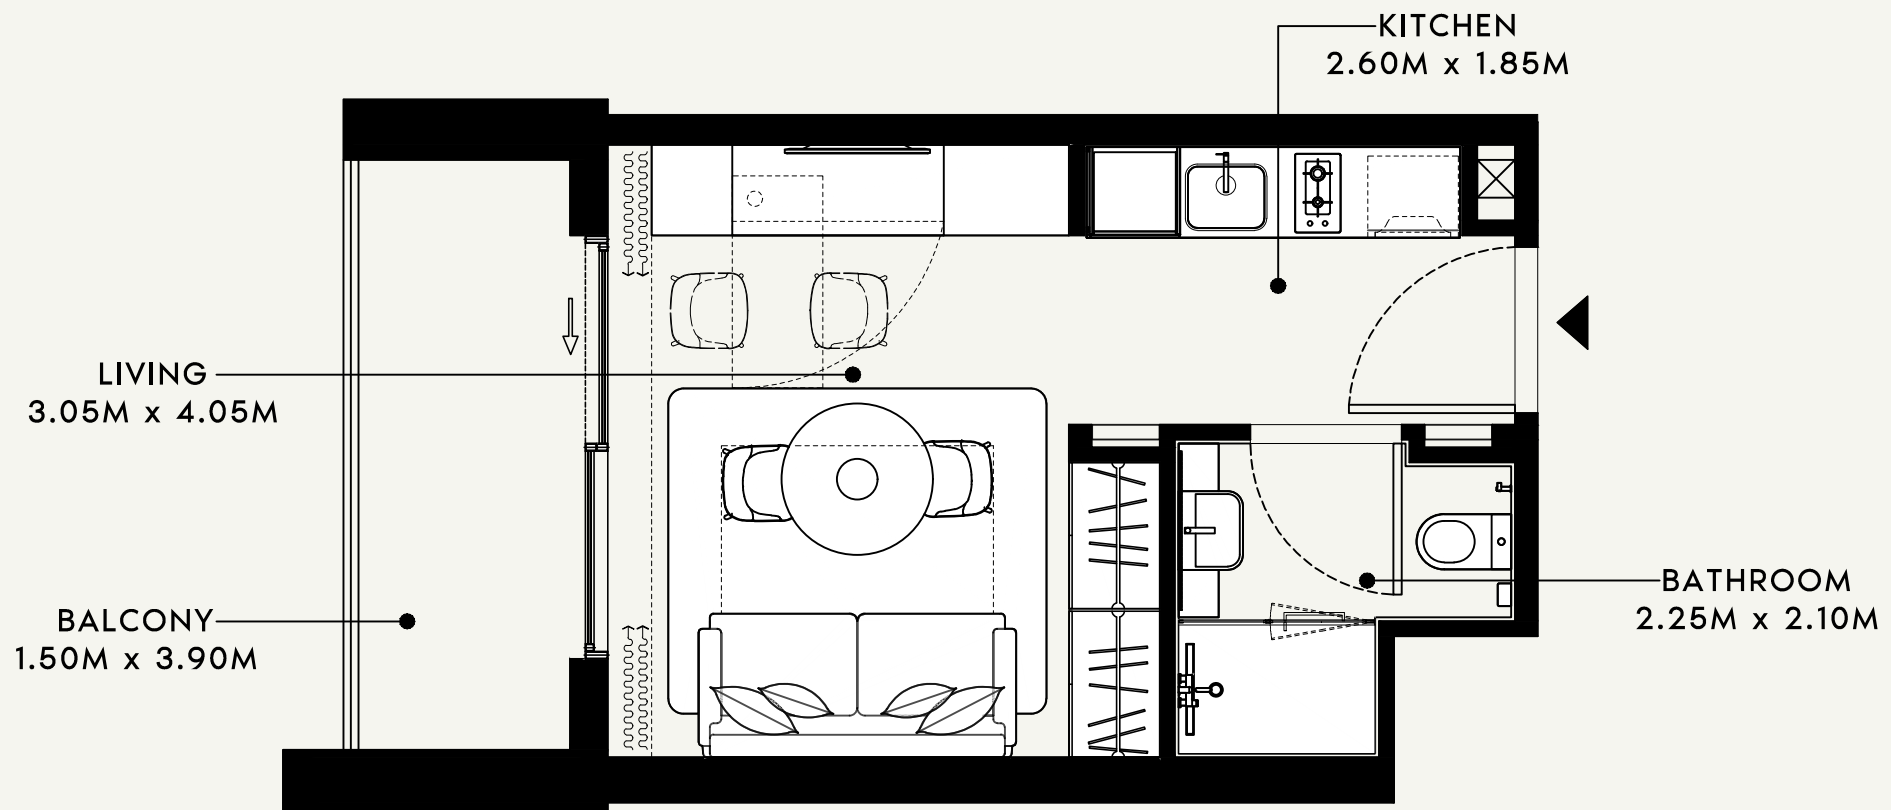

SCALE : 1:50

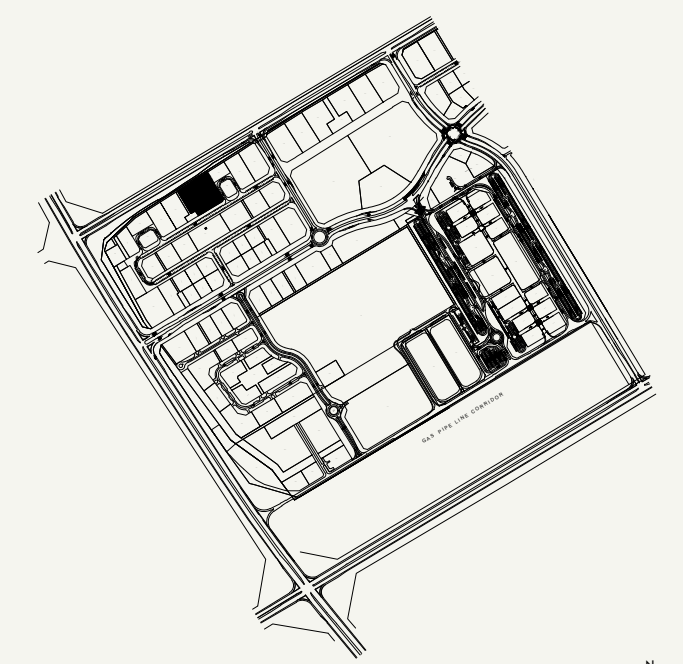

SCALE : N.T.S

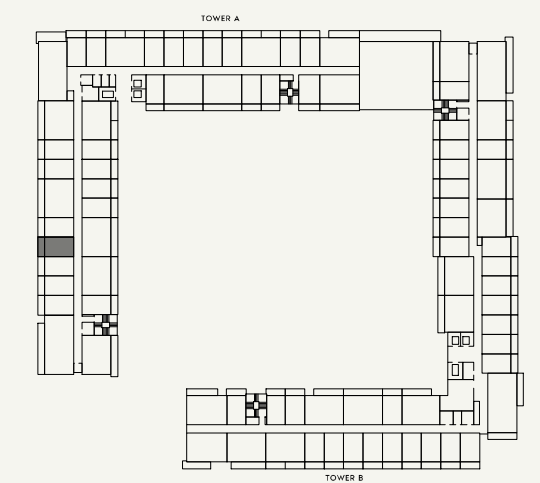


SCALE : N.T.S




<b>FLOOR NO:</b> <b>2nd FLOOR</b>	<b>APARTMENT AREA:</b> <b>272.87 SQ.FT. (25.35 SQ.M.)</b>	<b>DISCLAIMER:</b> <small>THE COLORED MARKETING FLOOR PLANS PROVIDED BY THE DEVELOPER ARE FOR ILLUSTRATIVE PURPOSES ONLY. ACTUAL DIMENSIONS, LAYOUT, AND FINISHES MAY VARY FROM THOSE DEPICTED IN THE PLANS. FURNITURE, FIXTURES, AND EQUIPMENT SHOWN IN THE PLANS ARE FOR DECORATIVE PURPOSES ONLY AND ARE NOT INCLUDED IN THE PURCHASE OR LEASE OF THE PROPERTY. THE DEVELOPER RESERVES THE RIGHT TO MAKE MODIFICATIONS, REVISIONS, AND CHANGES TO THE FLOOR PLANS, SPECIFICATIONS, AND FEATURES WITHOUT PRIOR NOTICE.</small>	<b>PROJECT NAME / BUILDING:</b> <b>BEACH OASIS 2 BUILDING A</b>
	<b>UNIT TYPE:</b> <b>STUDIO (TYPE-1G)</b>		


SHEET SIZE : A3 DRAWN : SS REVIEWED : TB APPROVED : RD

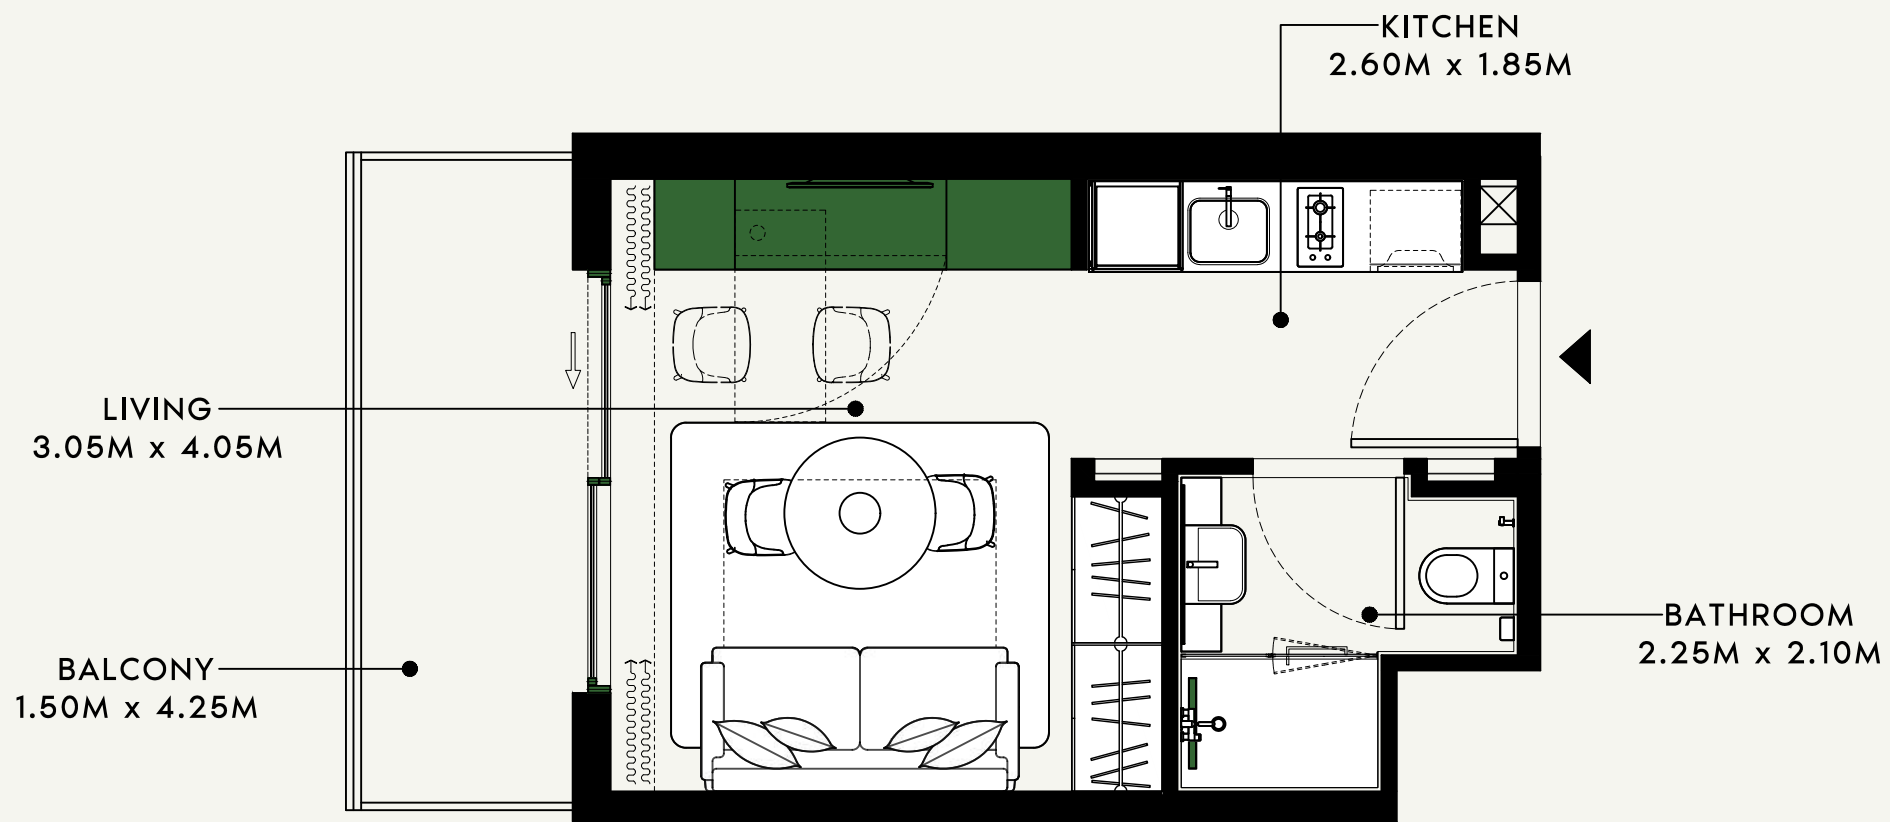

SCALE : 1:50

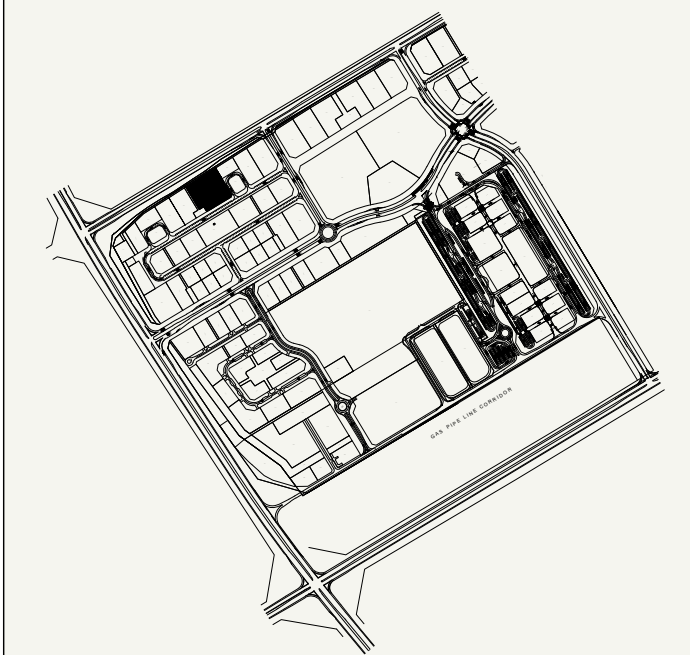

SCALE : N.T.S

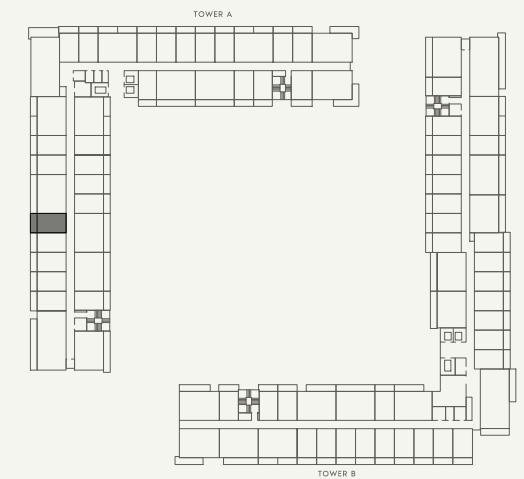

SCALE : N.T.S



FLOOR NO:

2nd FLOOR

APARTMENT AREA:

272.98 SQ.FT. (25.36 SQ.M.)

DISCLAIMER:

THE COLORED MARKETING FLOOR PLANS PROVIDED BY THE DEVELOPER ARE FOR ILLUSTRATIVE PURPOSES ONLY. ACTUAL DIMENSIONS, LAYOUT, AND FINISHES MAY VARY FROM THOSE DEPICTED IN THE PLANS. FURNITURE, FIXTURES, AND EQUIPMENT SHOWN IN THE PLANS ARE FOR DECORATIVE PURPOSES ONLY AND ARE NOT INCLUDED IN THE PURCHASE OR LEASE OF THE PROPERTY. THE DEVELOPER RESERVES THE RIGHT TO MAKE MODIFICATIONS, REVISIONS, AND CHANGES TO THE FLOOR PLANS, SPECIFICATIONS, AND FEATURES WITHOUT PRIOR NOTICE.

PROJECT NAME / BUILDING:

BEACH OASIS 2 BUILDING A

UNIT TYPE:

STUDIO (TYPE-1G)

BALCONY AREA:

73.30 SQ.FT. (6.81 SQ.M.)

TOTAL APARTMENT AREA:

346.28 SQ.FT. (32.17 SQ.M.)

APARTMENT NO:

215

BEDROOM  
3.15M x 3.20M


BALCONY  
1.50M x 8.55M

LIVING / DINING  
3.25M x 4.40M

BATHROOM  
2.75M x 1.73M


LAUNDRY  
0.65M x 1.98M

KITCHEN  
2.20M x 2.95M

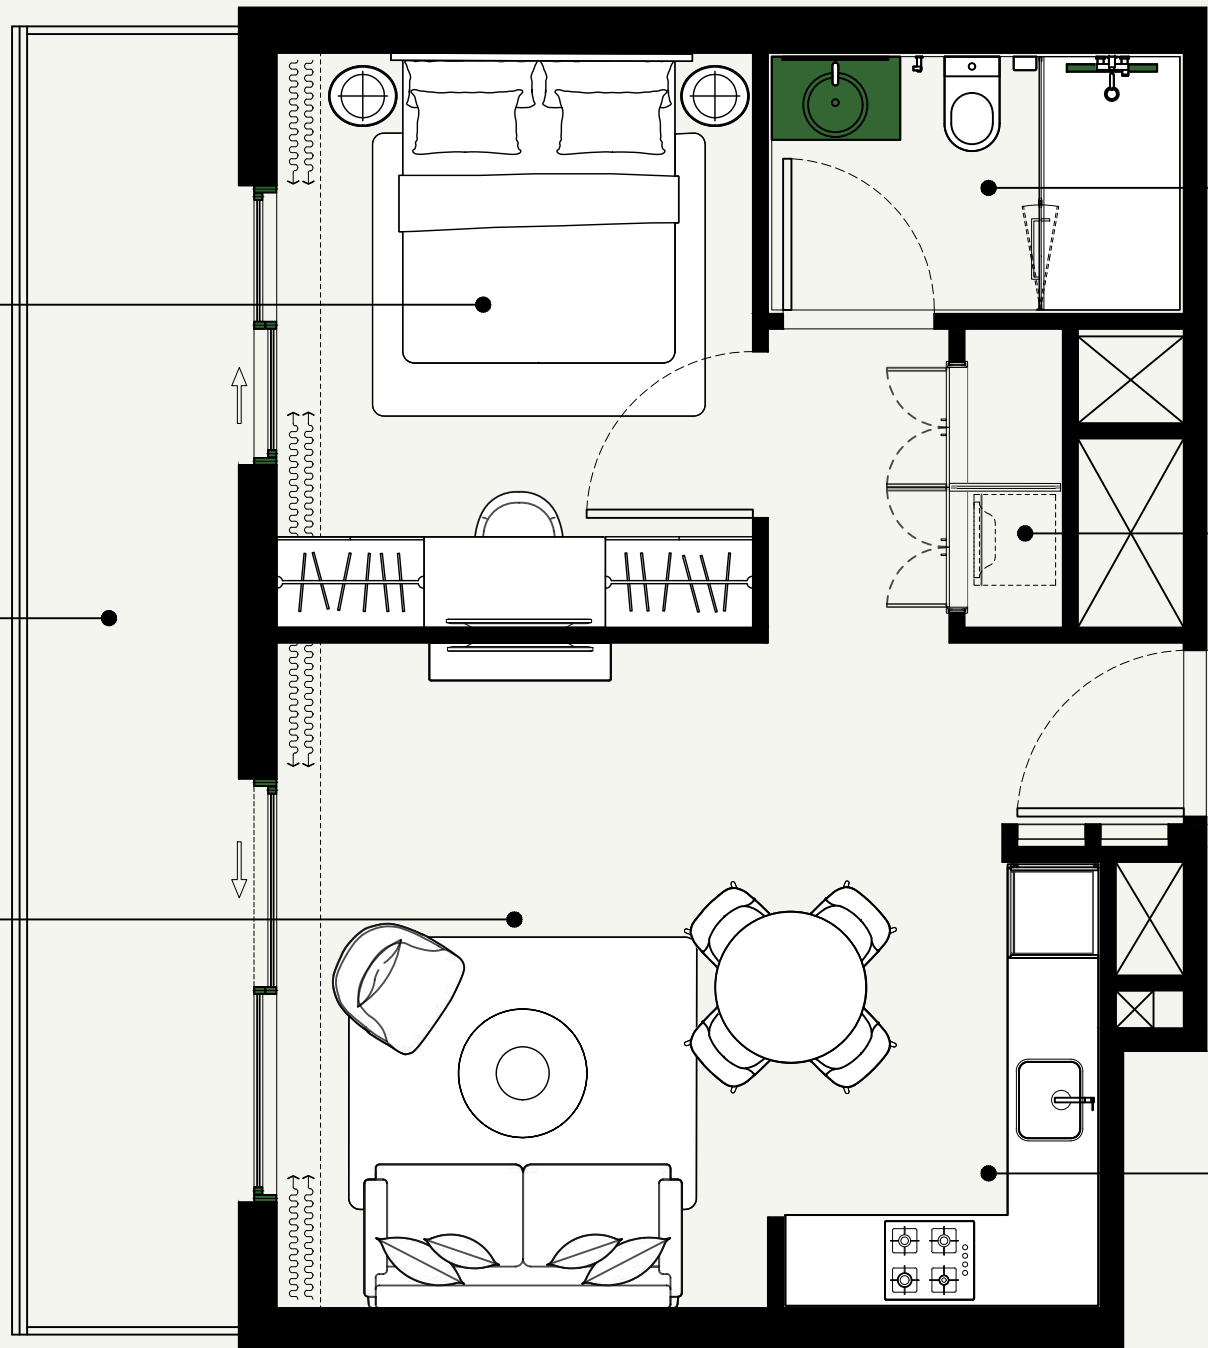

SCALE : 1:50

SCALE : N.T.S

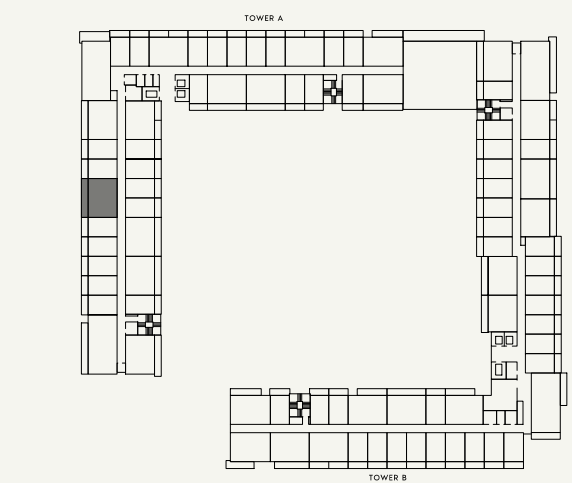

SCALE : N.T.S



FLOOR NO:  
**2nd FLOOR**

UNIT TYPE:  
**1 BEDROOM (TYPE-2D)**

APARTMENT AREA:  
**533.89 SQ.FT. (49.60 SQ.M.)**

BALCONY AREA:  
**146.07 SQ.FT. (13.57 SQ.M.)**

DISCLAIMER:  
THE COLORED MARKETING FLOOR PLANS PROVIDED BY THE DEVELOPER ARE FOR ILLUSTRATIVE PURPOSES ONLY. ACTUAL DIMENSIONS, LAYOUT, AND FINISHES MAY VARY FROM THOSE DEPICTED IN THE PLANS. FURNITURE, FIXTURES, AND EQUIPMENT SHOWN IN THE PLANS ARE FOR DECORATIVE PURPOSES ONLY AND ARE NOT INCLUDED IN THE PURCHASE OR LEASE OF THE PROPERTY. THE DEVELOPER RESERVES THE RIGHT TO MAKE MODIFICATIONS, REVISIONS, AND CHANGES TO THE FLOOR PLANS, SPECIFICATIONS, AND FEATURES WITHOUT PRIOR NOTICE.

TOTAL APARTMENT AREA:  
**679.96 SQ.FT. (63.17 SQ.M.)**


PROJECT NAME / BUILDING:  
**BEACH OASIS 2 BUILDING A**

APARTMENT NO:  
**216**

SHEET SIZE : A3 | DRAWN : SS | REVIEWED : TB | APPROVED : RD

LIVING  
3.05M x 4.08M

BALCONY  
1.50M x 4.25M

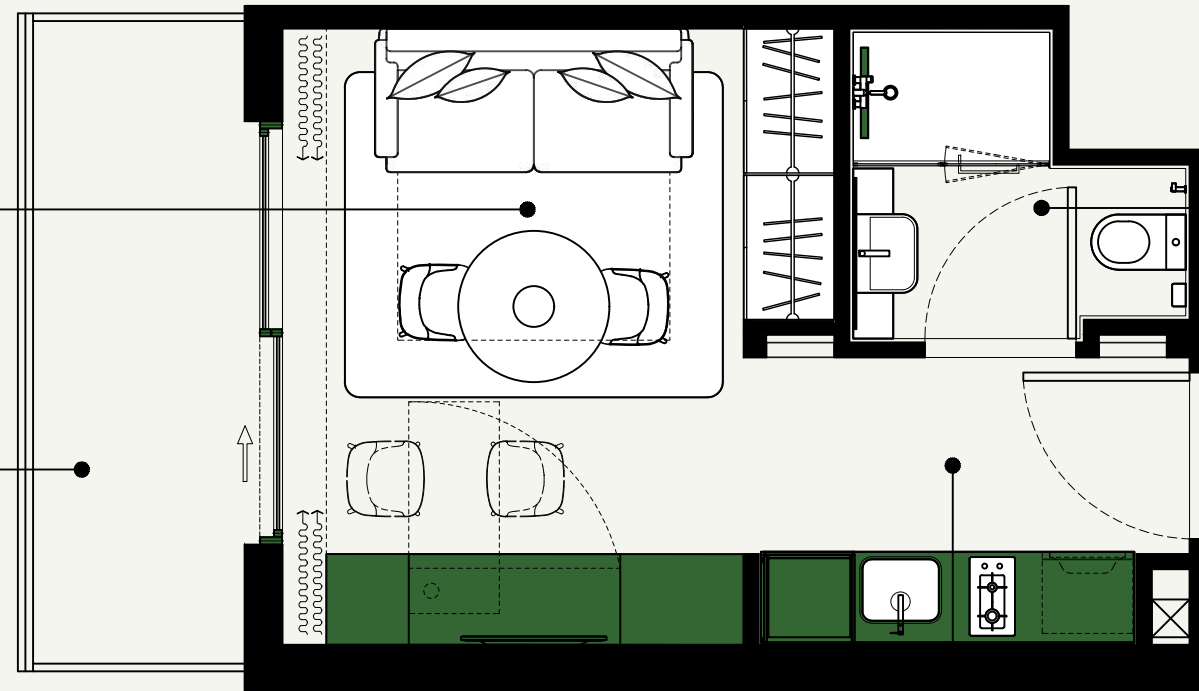


BATHROOM  
2.25M x 2.08M

KITCHEN  
2.60M x 1.90M

SCALE : 1:50

SCALE : N.T.S

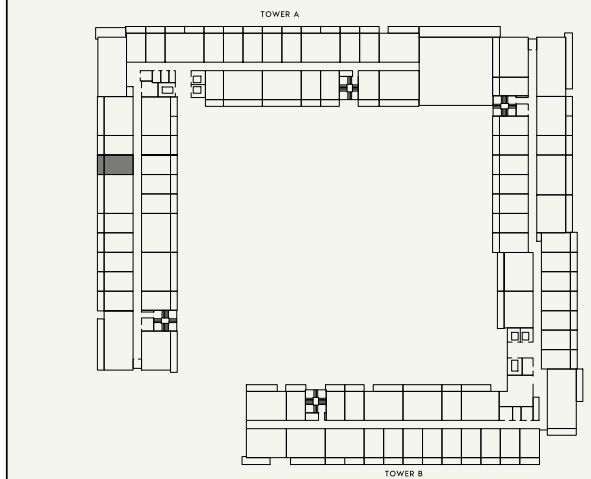

SCALE : N.T.S



FLOOR NO:

2nd FLOOR

UNIT TYPE:

STUDIO (TYPE-1D)

APARTMENT AREA:

273.41 SQ.FT. (25.40 SQ.M.)

BALCONY AREA:

73.30 SQ.FT. (6.81 SQ.M.)

DISCLAIMER:

THE COLORED MARKETING FLOOR PLANS PROVIDED BY THE DEVELOPER ARE FOR ILLUSTRATIVE PURPOSES ONLY. ACTUAL DIMENSIONS, LAYOUT, AND FINISHES MAY VARY FROM THOSE DEPICTED IN THE PLANS. FURNITURE, FIXTURES, AND EQUIPMENT SHOWN IN THE PLANS ARE FOR DECORATIVE PURPOSES ONLY AND ARE NOT INCLUDED IN THE PURCHASE OR LEASE OF THE PROPERTY. THE DEVELOPER RESERVES THE RIGHT TO MAKE MODIFICATIONS, REVISIONS, AND CHANGES TO THE FLOOR PLANS, SPECIFICATIONS, AND FEATURES WITHOUT PRIOR NOTICE.

TOTAL APARTMENT AREA:


346.71 SQ.FT. (32.21 SQ.M.)

PROJECT NAME / BUILDING:

BEACH OASIS 2 BUILDING A


APARTMENT NO:

217

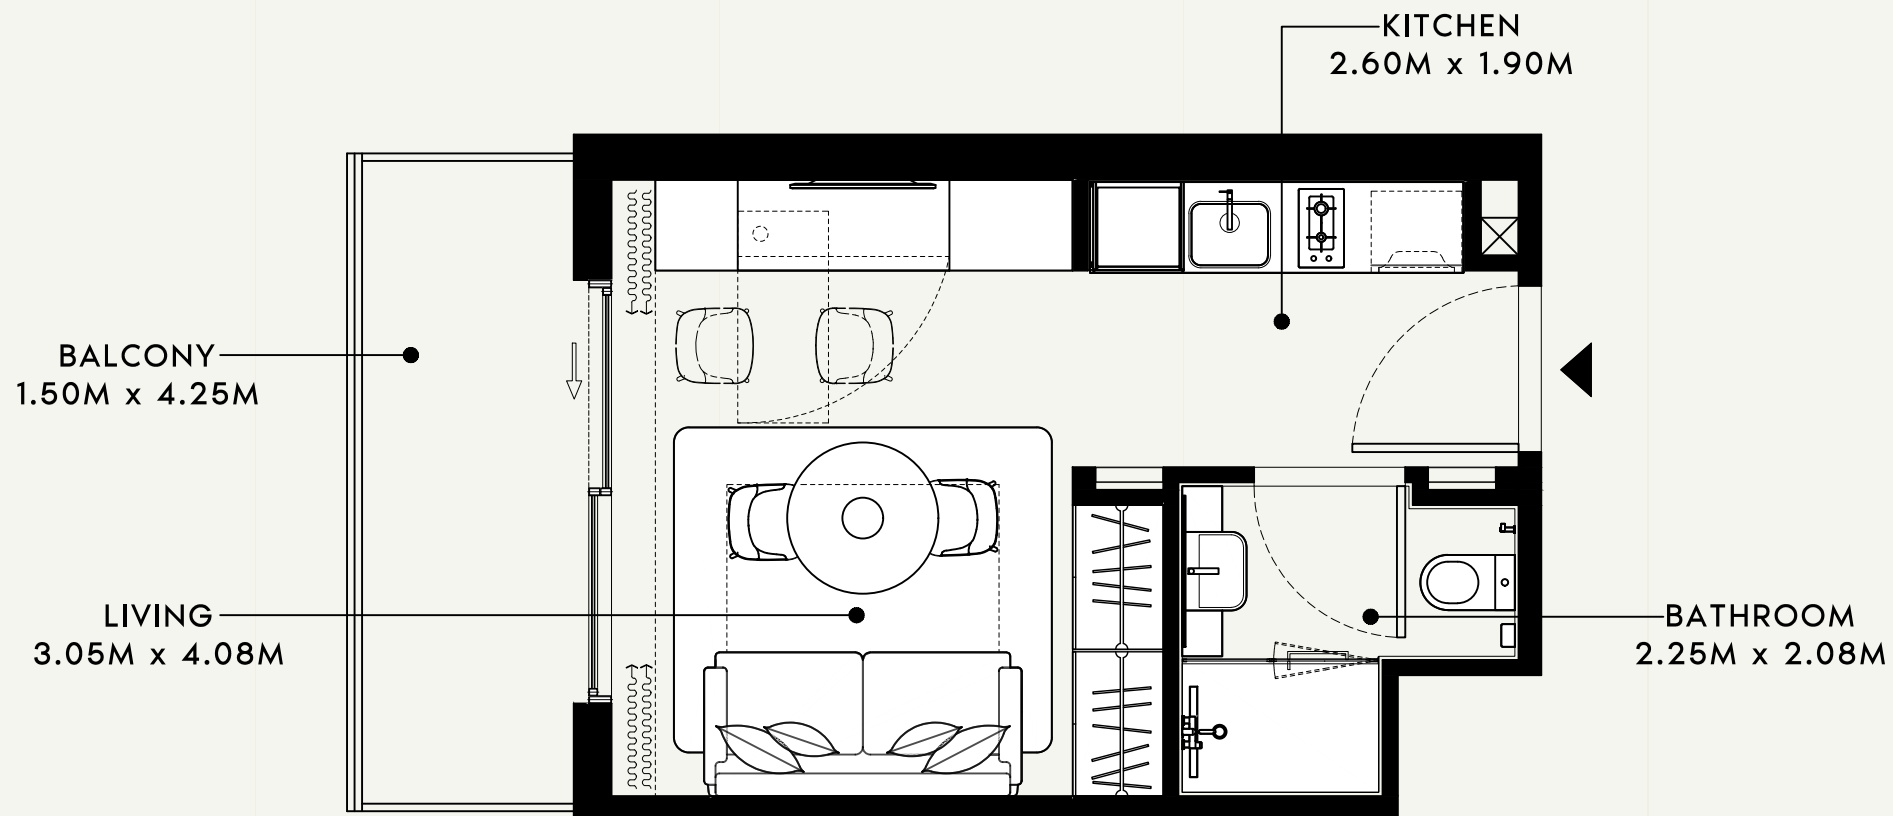

SCALE : 1:50

SCALE : N.T.S

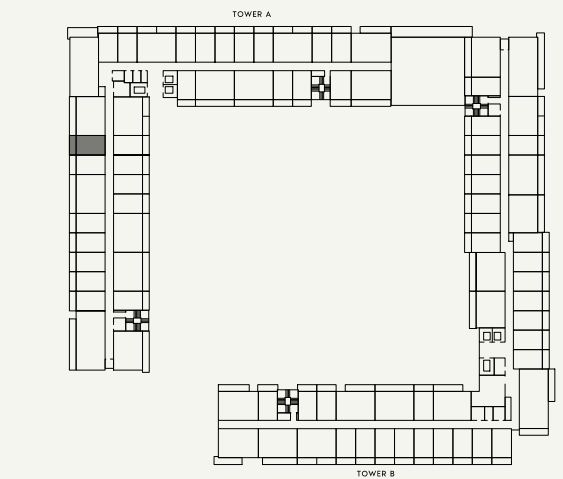

SCALE : N.T.S



FLOOR NO:

2nd FLOOR

APARTMENT AREA:

272.76 SQ.FT. (25.34 SQ.M.)

DISCLAIMER:

THE COLORED MARKETING FLOOR PLANS PROVIDED BY THE DEVELOPER ARE FOR ILLUSTRATIVE PURPOSES ONLY. ACTUAL DIMENSIONS, LAYOUT, AND FINISHES MAY VARY FROM THOSE DEPICTED IN THE PLANS. FURNITURE, FIXTURES, AND EQUIPMENT SHOWN IN THE PLANS ARE FOR DECORATIVE PURPOSES ONLY AND ARE NOT INCLUDED IN THE PURCHASE OR LEASE OF THE PROPERTY. THE DEVELOPER RESERVES THE RIGHT TO MAKE MODIFICATIONS, REVISIONS, AND CHANGES TO THE FLOOR PLANS, SPECIFICATIONS, AND FEATURES WITHOUT PRIOR NOTICE.

PROJECT NAME / BUILDING:

BEACH OASIS 2 BUILDING A

UNIT TYPE:

STUDIO (TYPE-1D)

BALCONY AREA:


73.30 SQ.FT. (6.81 SQ.M.)

TOTAL APARTMENT AREA:


346.06 SQ.FT. (32.15 SQ.M.)

APARTMENT NO:


218

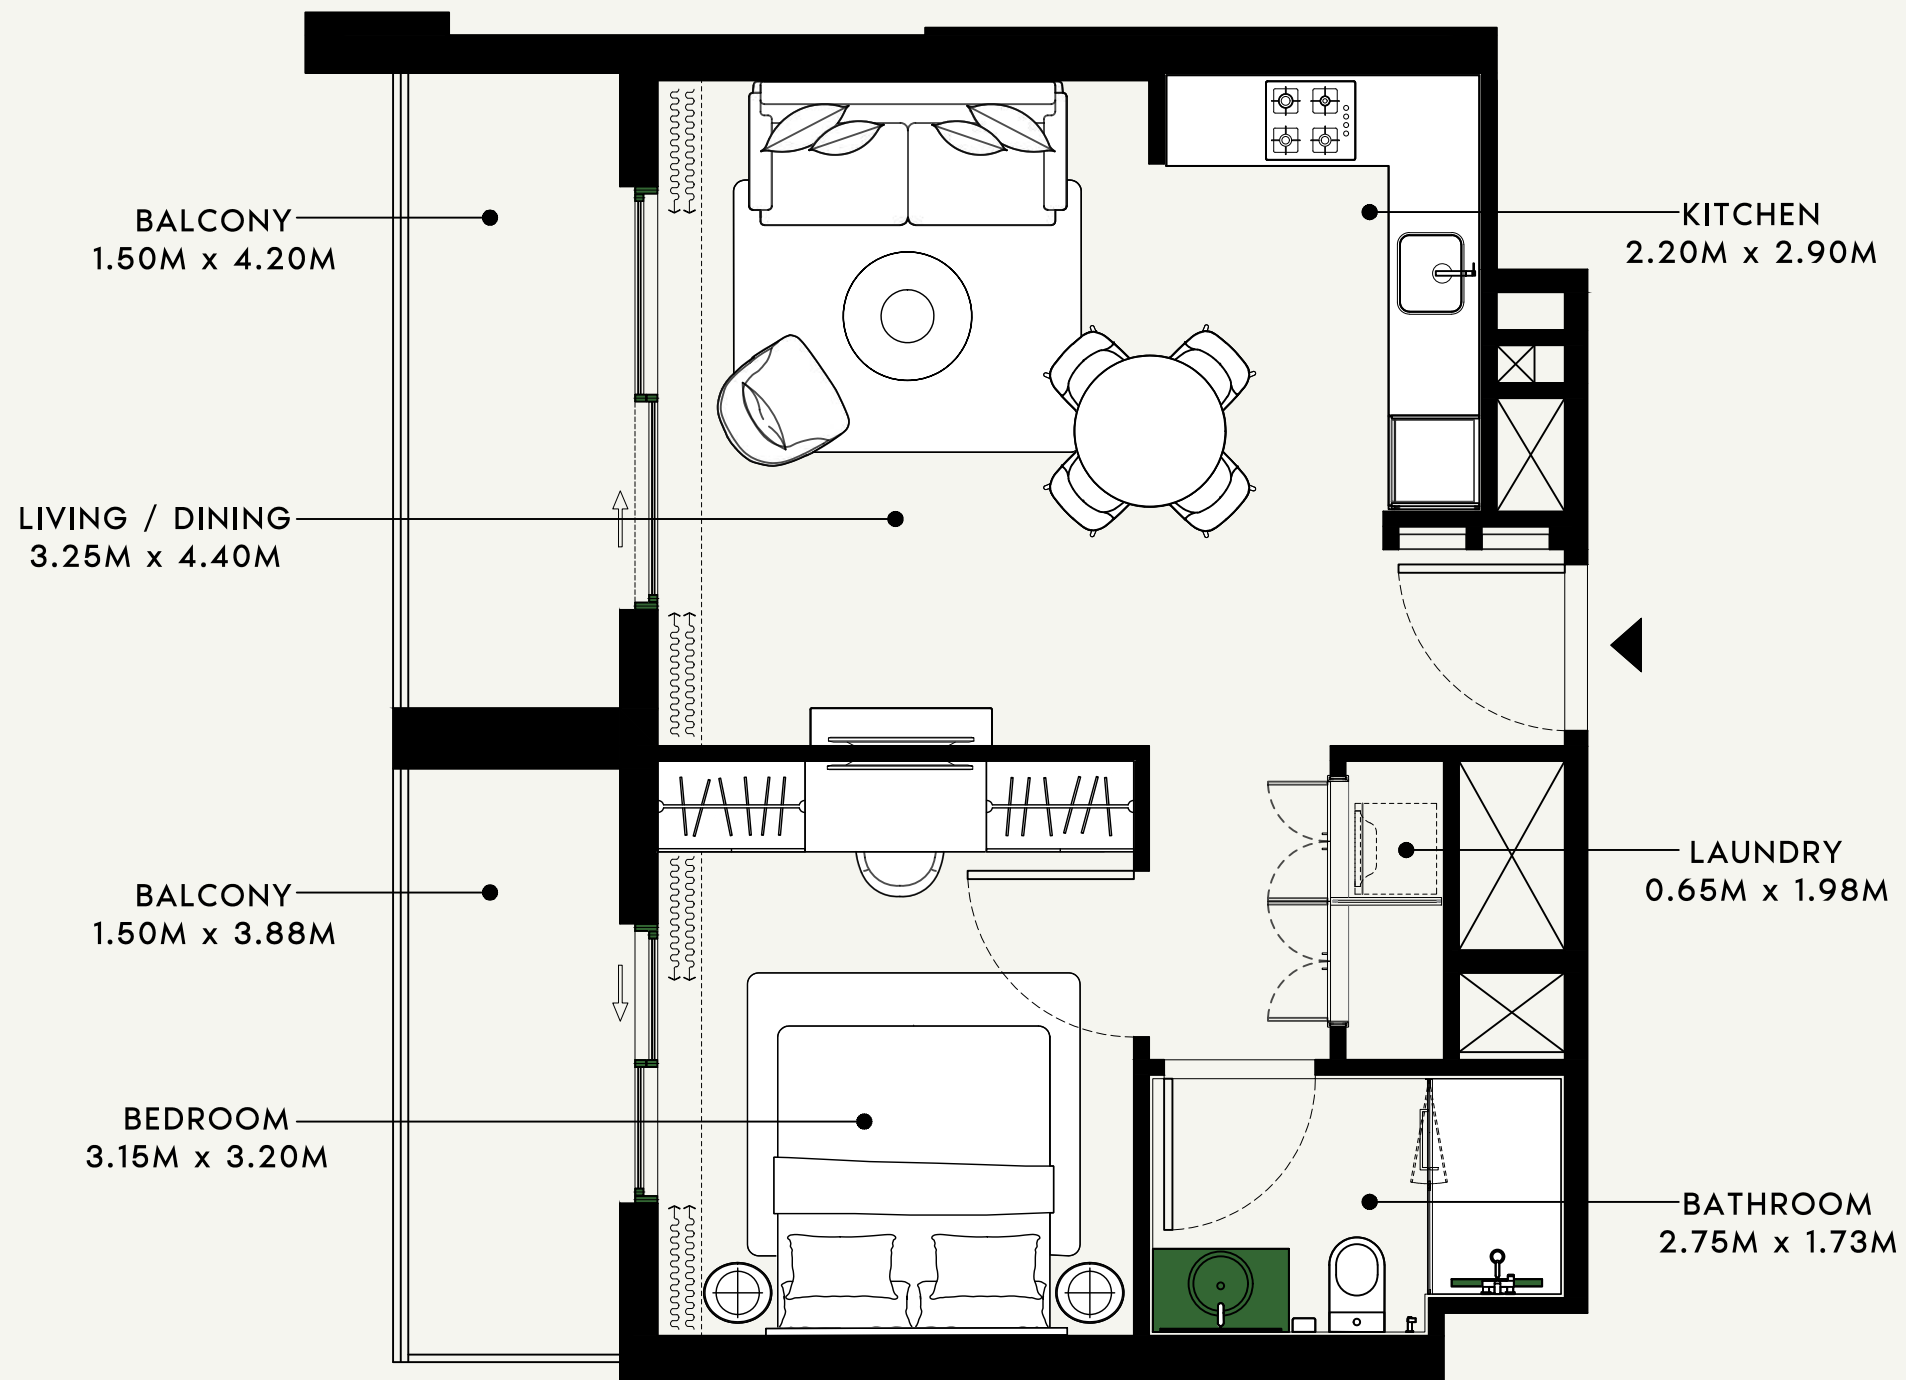

SCALE : 1:50

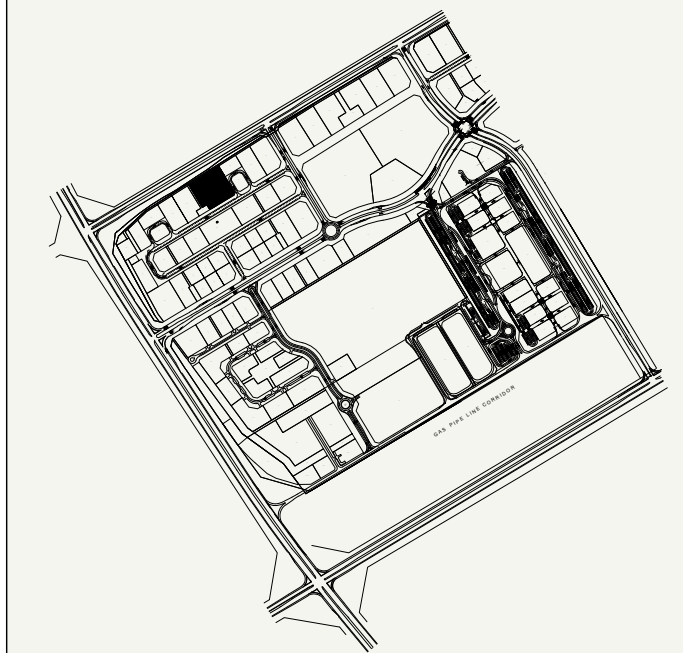

SCALE : N.T.S

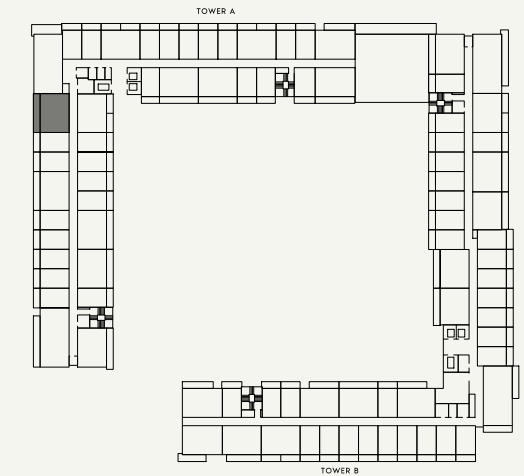

SCALE : N.T.S



FLOOR NO:

2nd FLOOR

UNIT TYPE:

1 BEDROOM (TYPE-5)

APARTMENT AREA:

532.06 SQ.FT. (49.43 SQ.M.)

BALCONY AREA:

146.50 SQ.FT. (13.61 SQ.M.)

DISCLAIMER:

THE COLORED MARKETING FLOOR PLANS PROVIDED BY THE DEVELOPER ARE FOR ILLUSTRATIVE PURPOSES ONLY. ACTUAL DIMENSIONS, LAYOUT, AND FINISHES MAY VARY FROM THOSE DEPICTED IN THE PLANS. FURNITURE, FIXTURES, AND EQUIPMENT SHOWN IN THE PLANS ARE FOR DECORATIVE PURPOSES ONLY AND ARE NOT INCLUDED IN THE PURCHASE OR LEASE OF THE PROPERTY. THE DEVELOPER RESERVES THE RIGHT TO MAKE MODIFICATIONS, REVISIONS, AND CHANGES TO THE FLOOR PLANS, SPECIFICATIONS, AND FEATURES WITHOUT PRIOR NOTICE.

TOTAL APARTMENT AREA:

678.56 SQ.FT. (63.04 SQ.M.)


PROJECT NAME / BUILDING:

BEACH OASIS 2 BUILDING A


APARTMENT NO:

219


SHEET SIZE : A3 | DRAWN : SS | REVIEWED : TB | APPROVED : RD

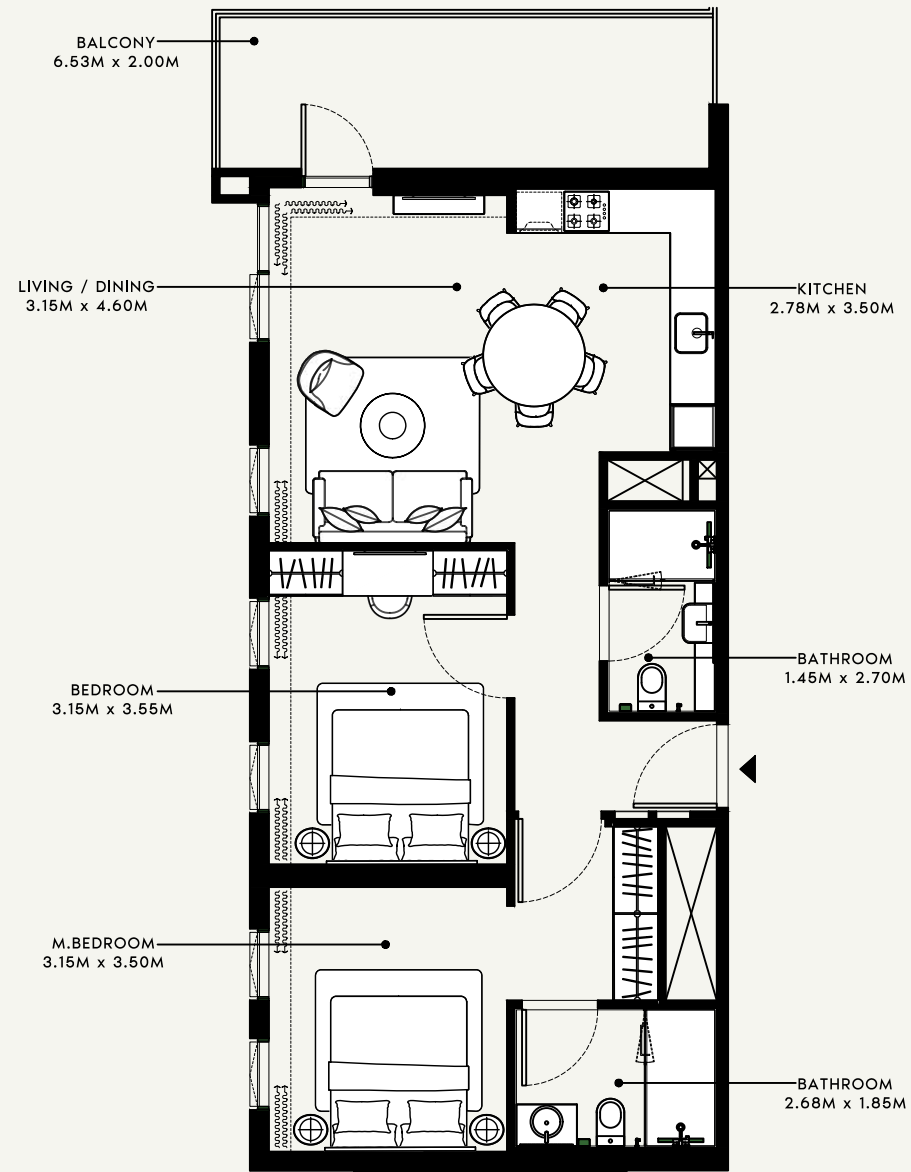

SCALE : 1:100

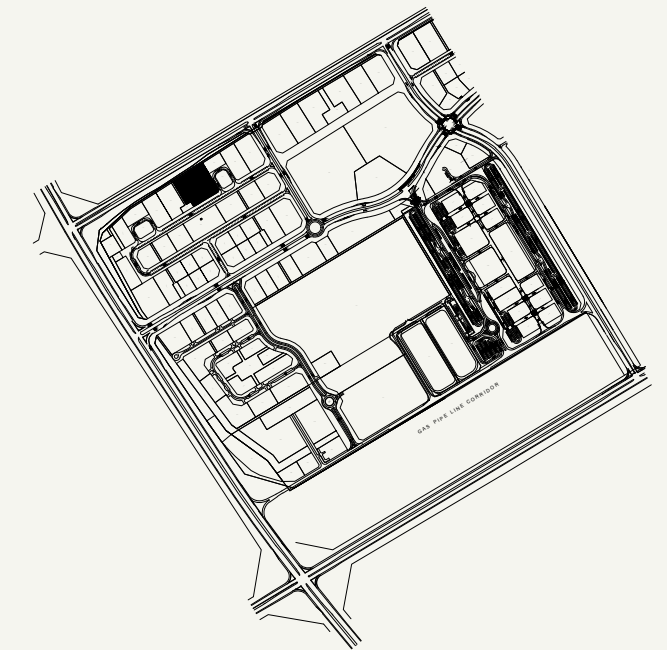

SCALE : N.T.S

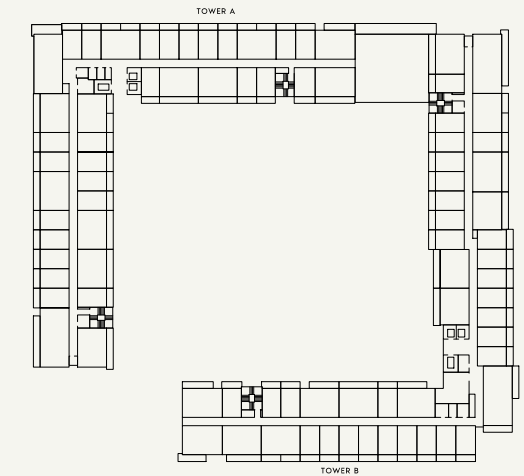

SCALE : N.T.S



FLOOR NO:

2nd FLOOR

APARTMENT AREA:

824.95 SQ.FT. (76.64 SQ.M.)

DISCLAIMER:

THE COLORED MARKETING FLOOR PLANS PROVIDED BY THE DEVELOPER ARE FOR ILLUSTRATIVE PURPOSES ONLY. ACTUAL DIMENSIONS, LAYOUT, AND FINISHES MAY VARY FROM THOSE DEPICTED IN THE PLANS. FURNITURE, FIXTURES, AND EQUIPMENT SHOWN IN THE PLANS ARE FOR DECORATIVE PURPOSES ONLY AND ARE NOT INCLUDED IN THE PURCHASE OR LEASE OF THE PROPERTY. THE DEVELOPER RESERVES THE RIGHT TO MAKE MODIFICATIONS, REVISIONS, AND CHANGES TO THE FLOOR PLANS, SPECIFICATIONS, AND FEATURES WITHOUT PRIOR NOTICE.

PROJECT NAME / BUILDING:

BEACH OASIS 2 BUILDING A

UNIT TYPE:

2 BEDROOM (TYPE-4)

BALCONY AREA:


153.39 SQ.FT. (14.25 SQ.M.)

TOTAL APARTMENT AREA:


978.34 SQ.FT. (90.89 SQ.M.)

APARTMENT NO:


220

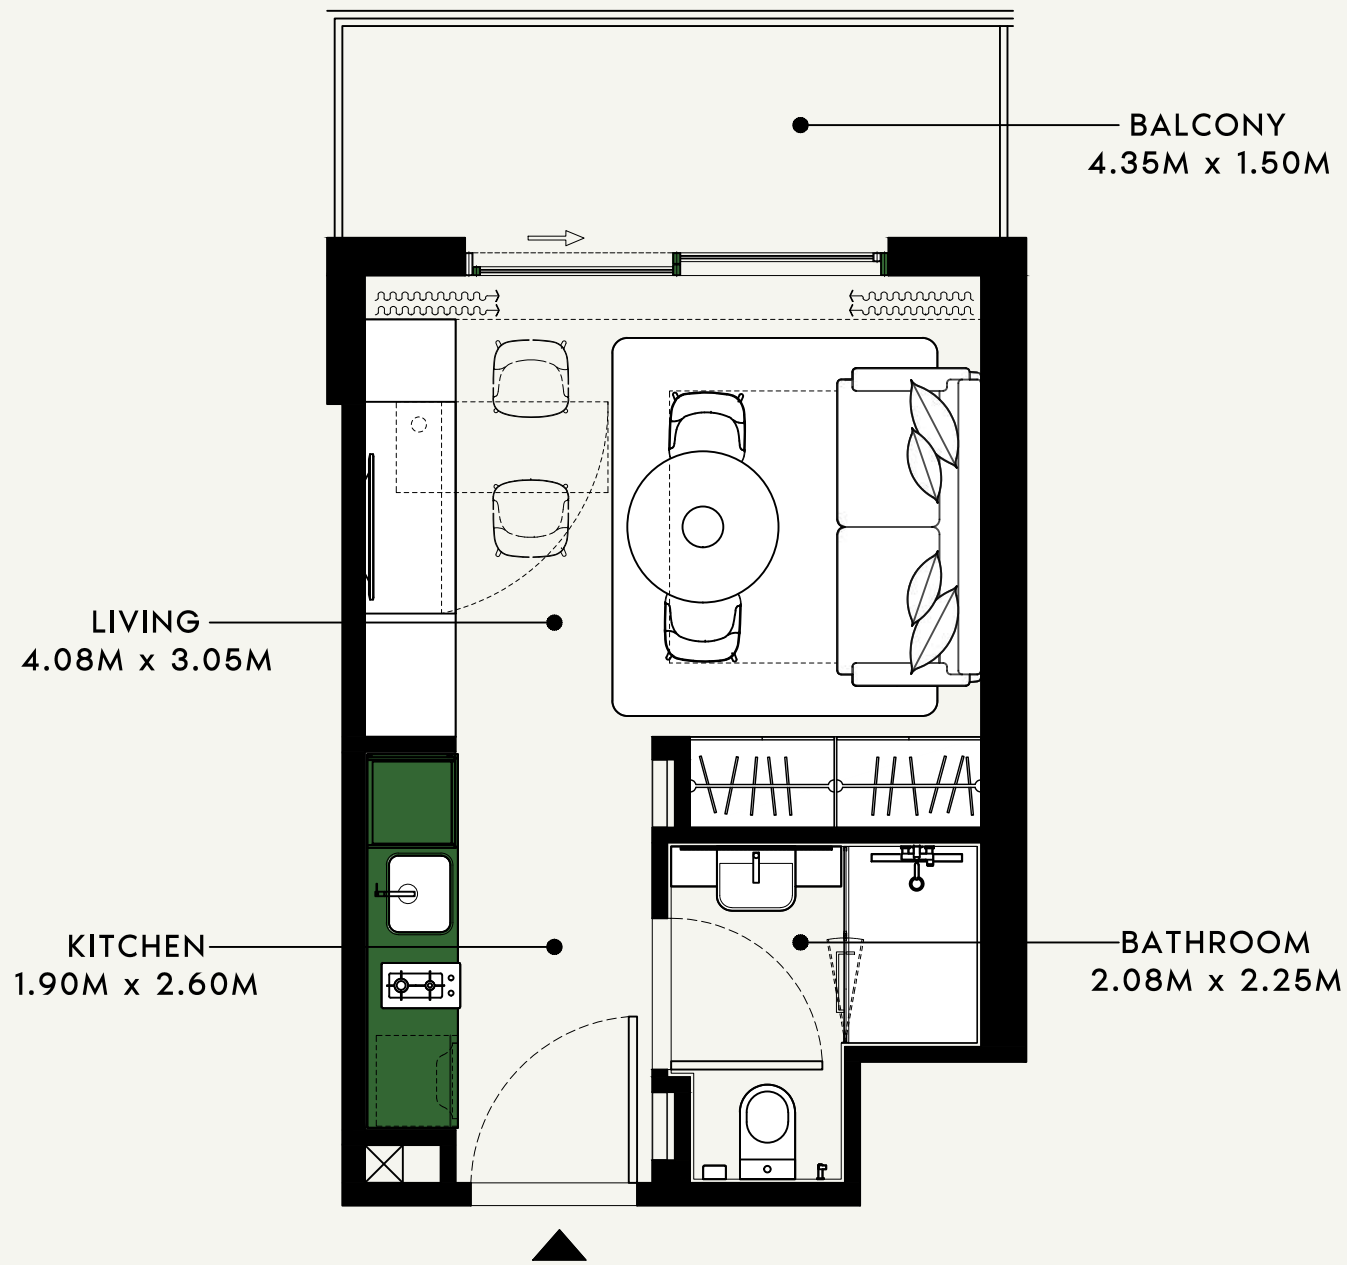

SCALE : 1:50

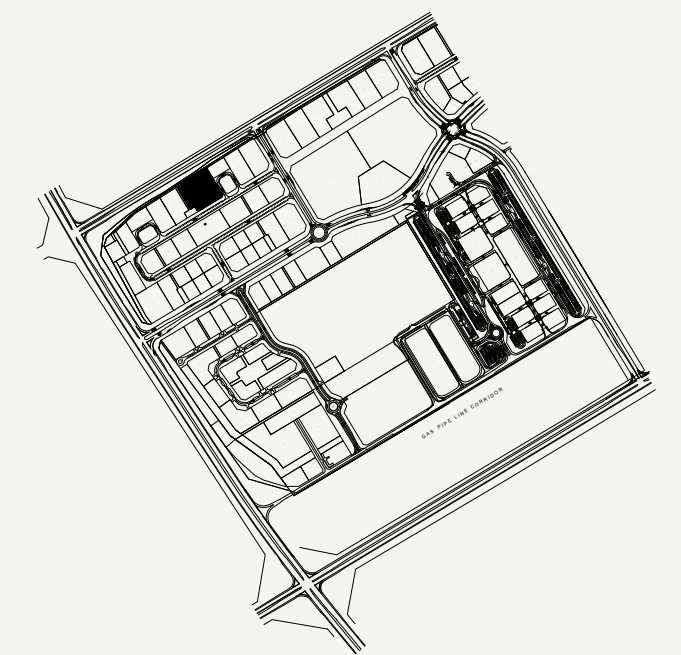

SCALE : N.T.S

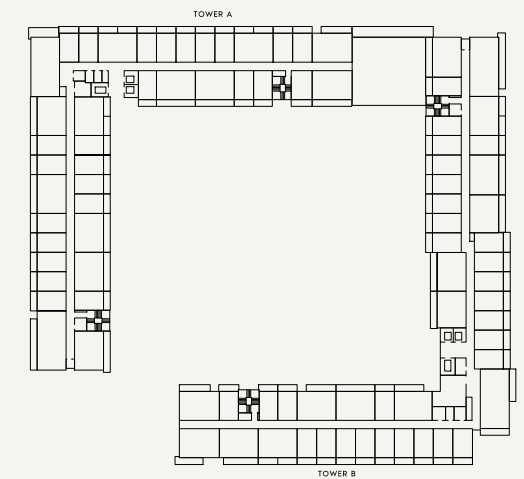

SCALE : N.T.S



FLOOR NO:

2nd FLOOR

APARTMENT AREA:

273.41 SQ.FT. (25.40 SQ.M.)

DISCLAIMER:

THE COLORED MARKETING FLOOR PLANS PROVIDED BY THE DEVELOPER ARE FOR ILLUSTRATIVE PURPOSES ONLY. ACTUAL DIMENSIONS, LAYOUT, AND FINISHES MAY VARY FROM THOSE DEPICTED IN THE PLANS. FURNITURE, FIXTURES, AND EQUIPMENT SHOWN IN THE PLANS ARE FOR DECORATIVE PURPOSES ONLY AND ARE NOT INCLUDED IN THE PURCHASE OR LEASE OF THE PROPERTY. THE DEVELOPER RESERVES THE RIGHT TO MAKE MODIFICATIONS, REVISIONS, AND CHANGES TO THE FLOOR PLANS, SPECIFICATIONS, AND FEATURES WITHOUT PRIOR NOTICE.

PROJECT NAME / BUILDING:

BEACH OASIS 2 BUILDING A

UNIT TYPE:

STUDIO (TYPE-1D)

BALCONY AREA:


75.03 SQ.FT. (6.97 SQ.M.)

TOTAL APARTMENT AREA:


348.43 SQ.FT. (32.37 SQ.M.)

APARTMENT NO:


221

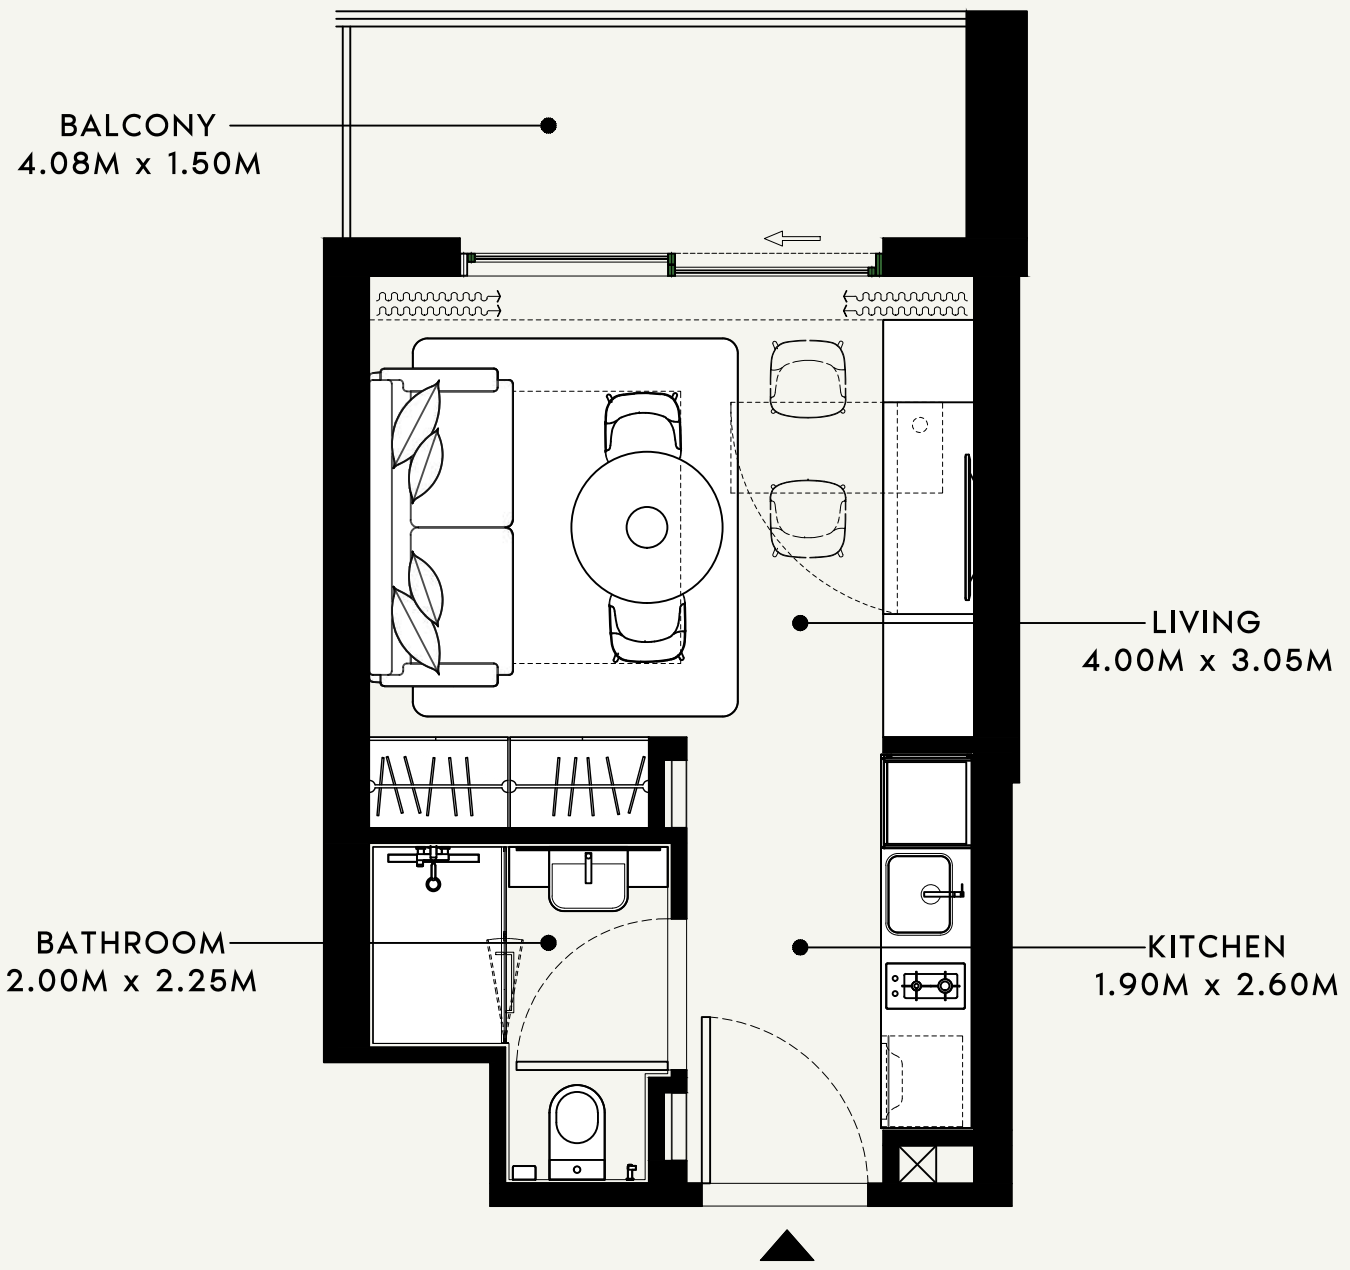

SCALE : 1:50

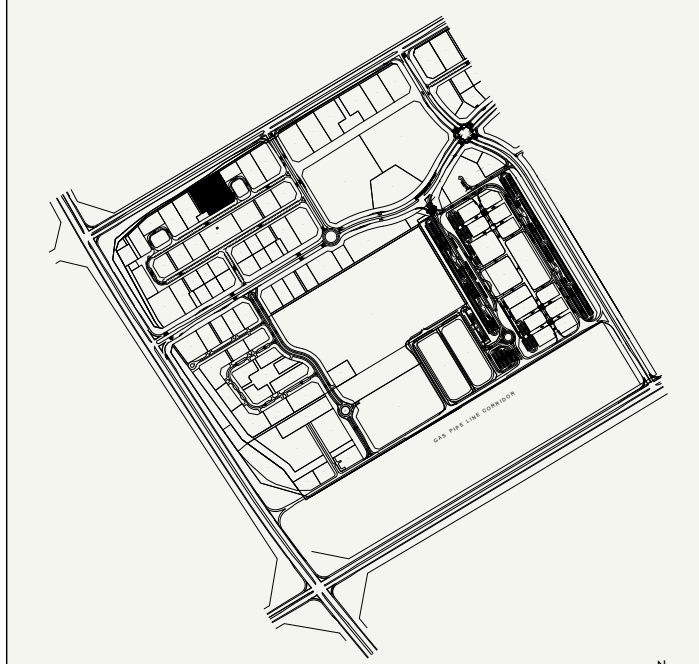

SCALE : N.T.S

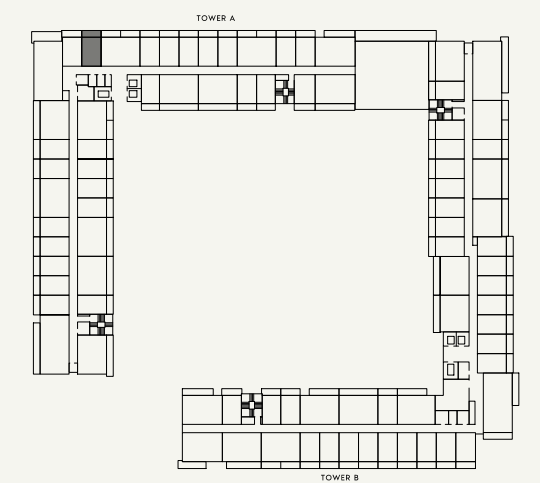

SCALE : N.T.S



FLOOR NO:

2nd FLOOR

APARTMENT AREA:

271.90 SQ.FT. (25.26 SQ.M.)

DISCLAIMER:

THE COLORED MARKETING FLOOR PLANS PROVIDED BY THE DEVELOPER ARE FOR ILLUSTRATIVE PURPOSES ONLY. ACTUAL DIMENSIONS, LAYOUT, AND FINISHES MAY VARY FROM THOSE DEPICTED IN THE PLANS. FURNITURE, FIXTURES, AND EQUIPMENT SHOWN IN THE PLANS ARE FOR DECORATIVE PURPOSES ONLY AND ARE NOT INCLUDED IN THE PURCHASE OR LEASE OF THE PROPERTY. THE DEVELOPER RESERVES THE RIGHT TO MAKE MODIFICATIONS, REVISIONS, AND CHANGES TO THE FLOOR PLANS, SPECIFICATIONS, AND FEATURES WITHOUT PRIOR NOTICE.

PROJECT NAME / BUILDING:

BEACH OASIS 2 BUILDING A

UNIT TYPE:

STUDIO (TYPE-1K)

BALCONY AREA:

73.30 SQ.FT. (6.81 SQ.M.)

TOTAL APARTMENT AREA:

345.20 SQ.FT. (32.07 SQ.M.)

APARTMENT NO:

222

BALCONY  
3.95M x 1.50M

LIVING / DINING  
4.40M x 3.25M


KITCHEN  
2.90M x 2.20M

BALCONY  
4.03M x 1.50M

BEDROOM  
3.20M x 3.15M



BATHROOM  
1.73M x 2.75M

LAUNDRY  
1.98M x 0.65M

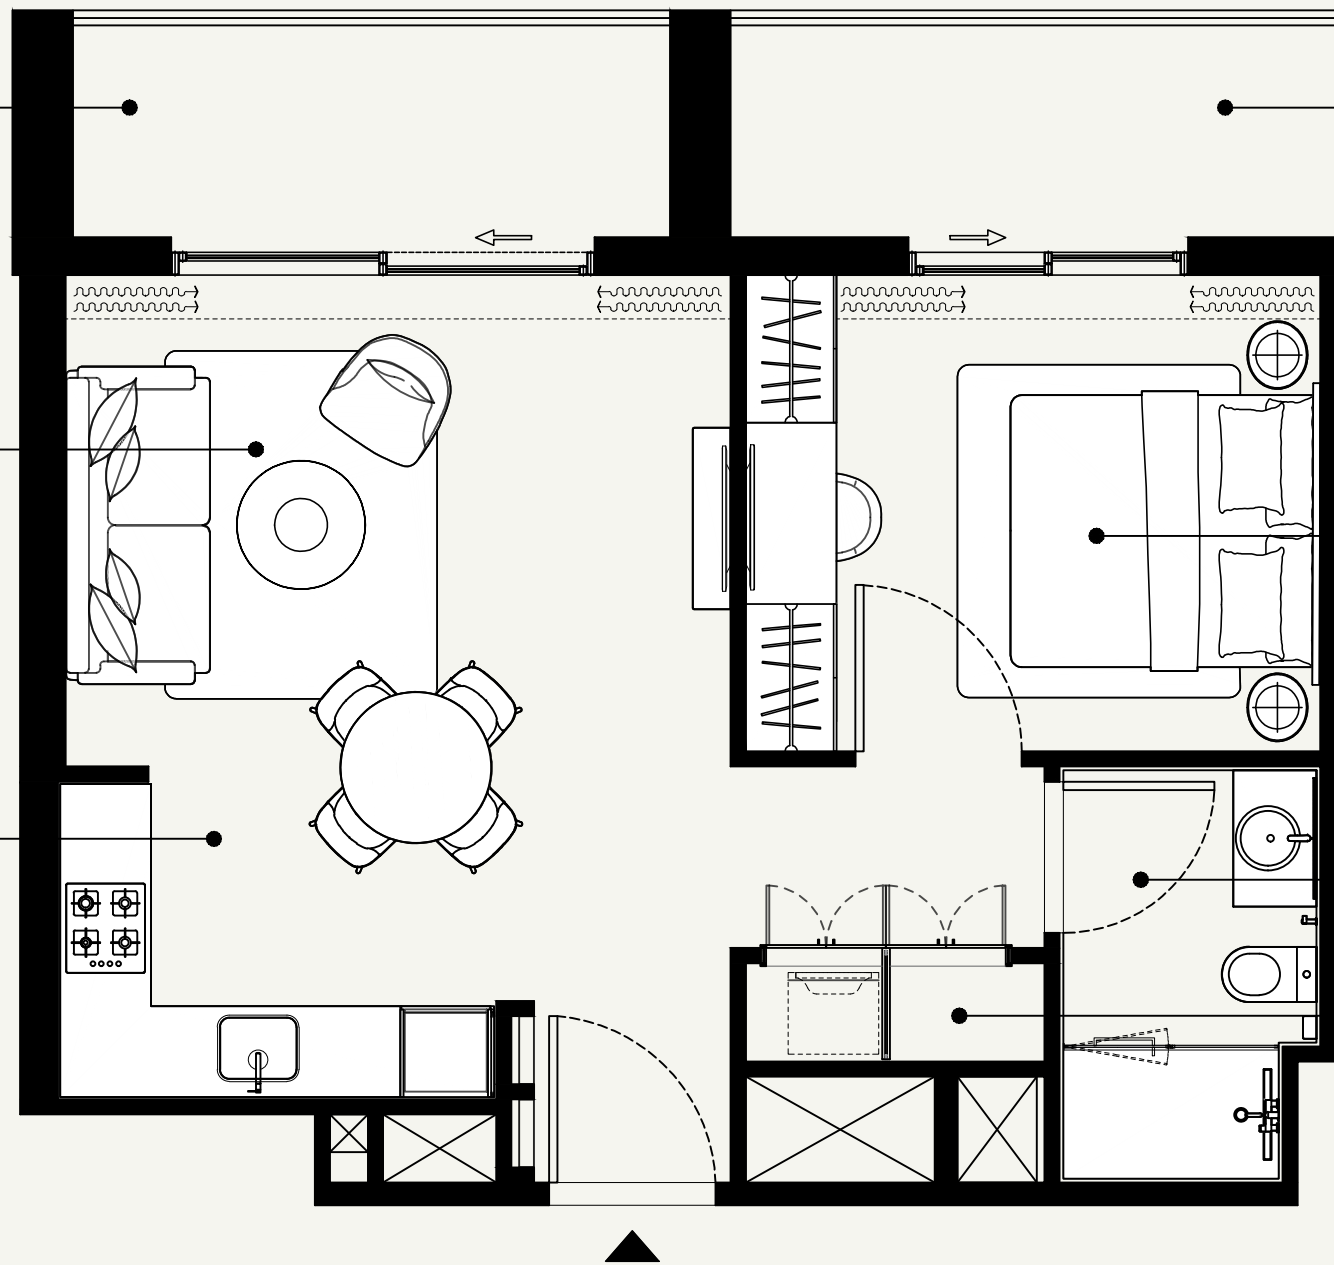

SCALE : 1:50

SCALE : N.T.S

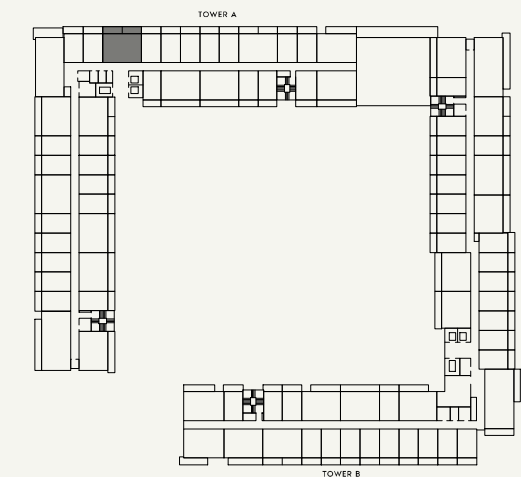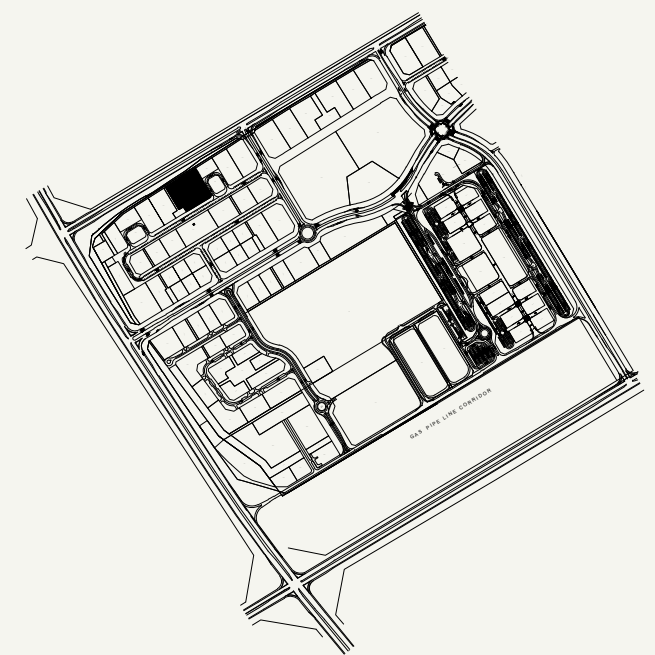

SCALE : N.T.S



FLOOR NO:

2nd FLOOR

UNIT TYPE:

1 BEDROOM (TYPE-5)

APARTMENT AREA:

531.63 SQ.FT. (49.39 SQ.M.)

BALCONY AREA:

146.07 SQ.FT. (13.57 SQ.M.)

DISCLAIMER:

THE COLORED MARKETING FLOOR PLANS PROVIDED BY THE DEVELOPER ARE FOR ILLUSTRATIVE PURPOSES ONLY. ACTUAL DIMENSIONS, LAYOUT, AND FINISHES MAY VARY FROM THOSE DEPICTED IN THE PLANS. FURNITURE, FIXTURES, AND EQUIPMENT SHOWN IN THE PLANS ARE FOR DECORATIVE PURPOSES ONLY AND ARE NOT INCLUDED IN THE PURCHASE OR LEASE OF THE PROPERTY. THE DEVELOPER RESERVES THE RIGHT TO MAKE MODIFICATIONS, REVISIONS, AND CHANGES TO THE FLOOR PLANS, SPECIFICATIONS, AND FEATURES WITHOUT PRIOR NOTICE.

TOTAL APARTMENT AREA:

677.70 SQ.FT. (62.96 SQ.M.)


PROJECT NAME / BUILDING:

BEACH OASIS 2 BUILDING A


APARTMENT NO:

223


SHEET SIZE : A3 DRAWN : SS REVIEWED : TB APPROVED : RD

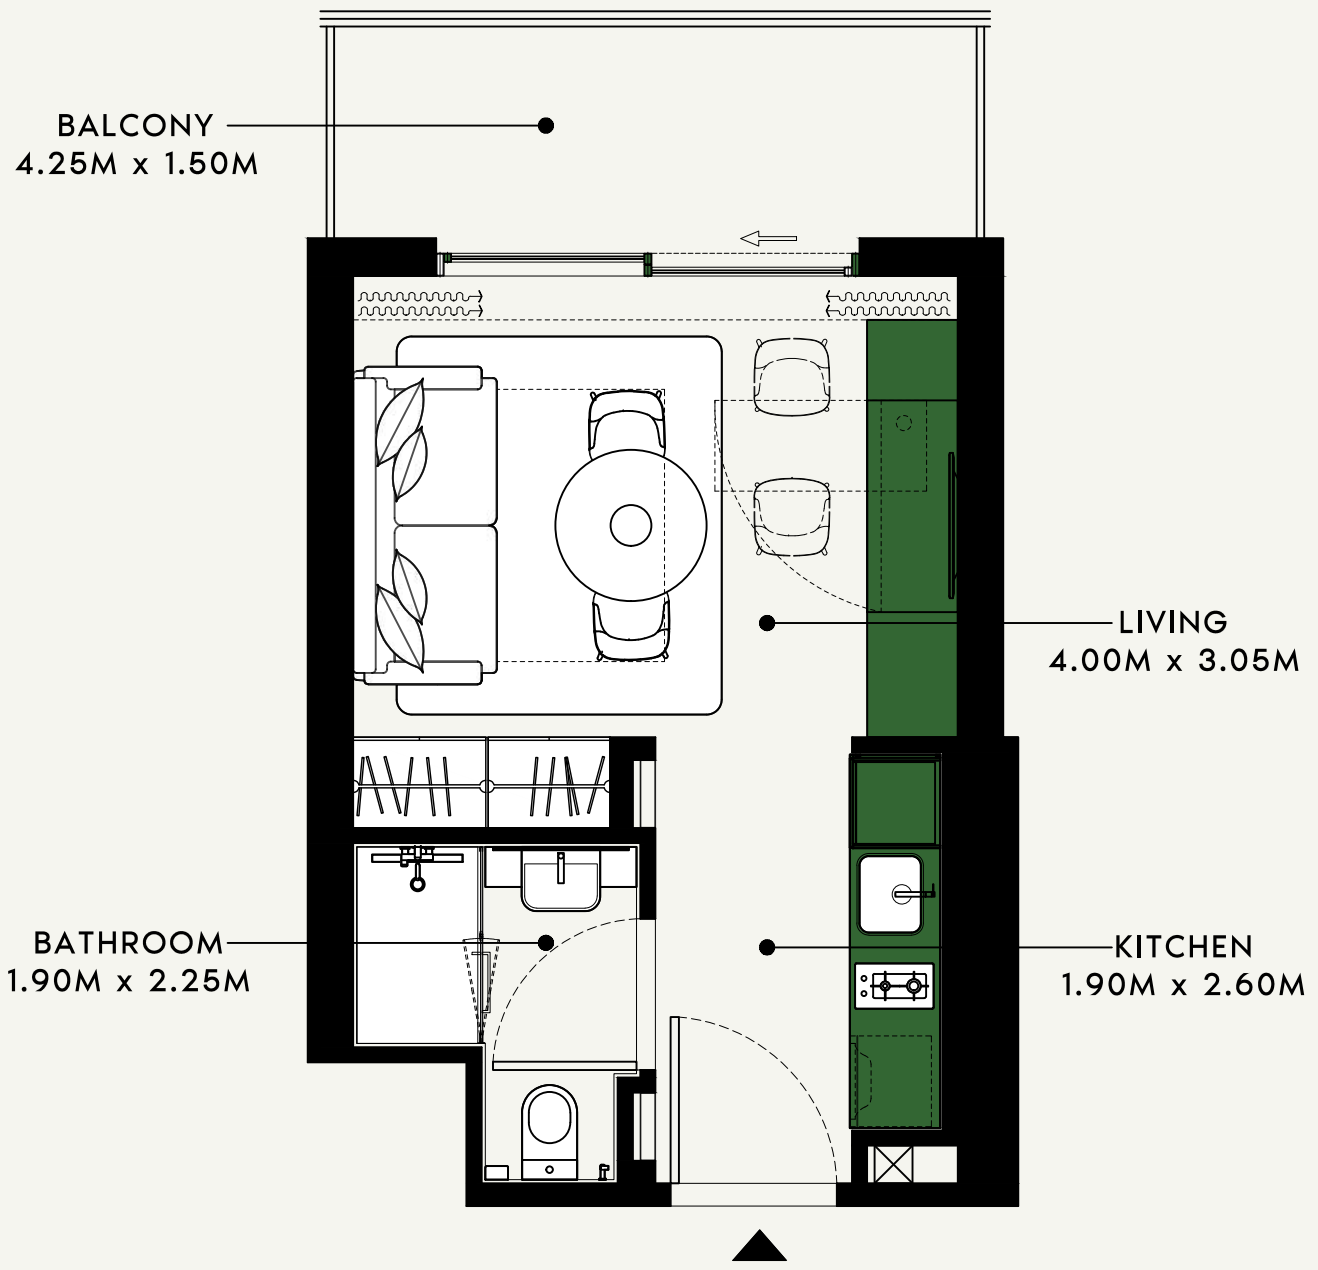

SCALE : 1:50

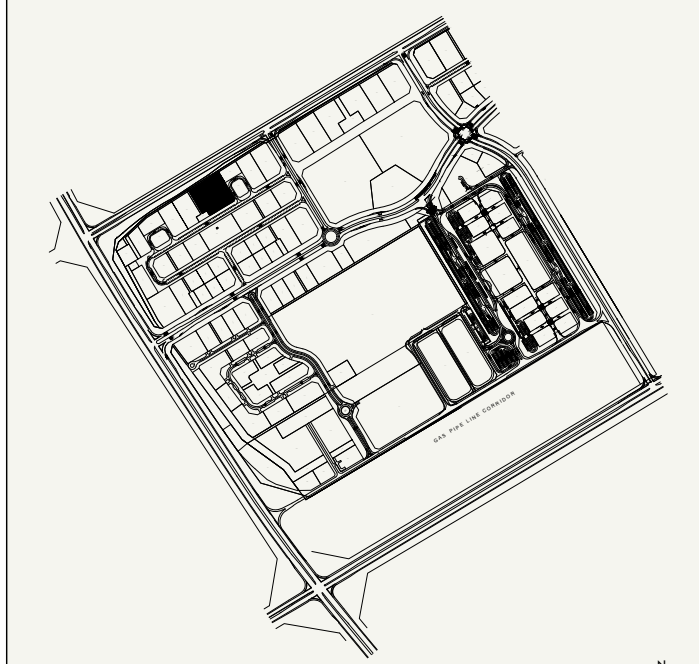

SCALE : N.T.S

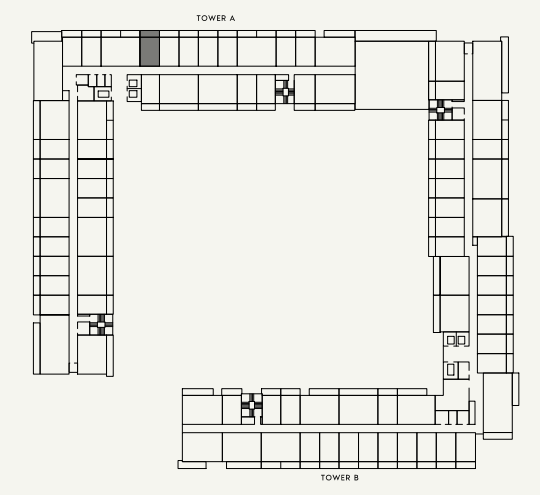

SCALE : N.T.S



FLOOR NO:  
2nd FLOOR

UNIT TYPE:  
STUDIO (TYPE-1H)

APARTMENT AREA:  
272.76 SQ.FT. (25.34 SQ.M.)

BALCONY AREA:  
73.30 SQ.FT. (6.81 SQ.M.)


DISCLAIMER:  
THE COLORED MARKETING FLOOR PLANS PROVIDED BY THE DEVELOPER ARE FOR ILLUSTRATIVE PURPOSES ONLY. ACTUAL DIMENSIONS, LAYOUT, AND FINISHES MAY VARY FROM THOSE DEPICTED IN THE PLANS. FURNITURE, FIXTURES, AND EQUIPMENT SHOWN IN THE PLANS ARE FOR DECORATIVE PURPOSES ONLY AND ARE NOT INCLUDED IN THE PURCHASE OR LEASE OF THE PROPERTY. THE DEVELOPER RESERVES THE RIGHT TO MAKE MODIFICATIONS, REVISIONS, AND CHANGES TO THE FLOOR PLANS, SPECIFICATIONS, AND FEATURES WITHOUT PRIOR NOTICE.

TOTAL APARTMENT AREA:  
346.06 SQ.FT. (32.15 SQ.M.)


PROJECT NAME / BUILDING:  
BEACH OASIS 2 BUILDING A

APARTMENT NO:  
224


SHEET SIZE : A3 | DRAWN : SS | REVIEWED : TB | APPROVED : RD

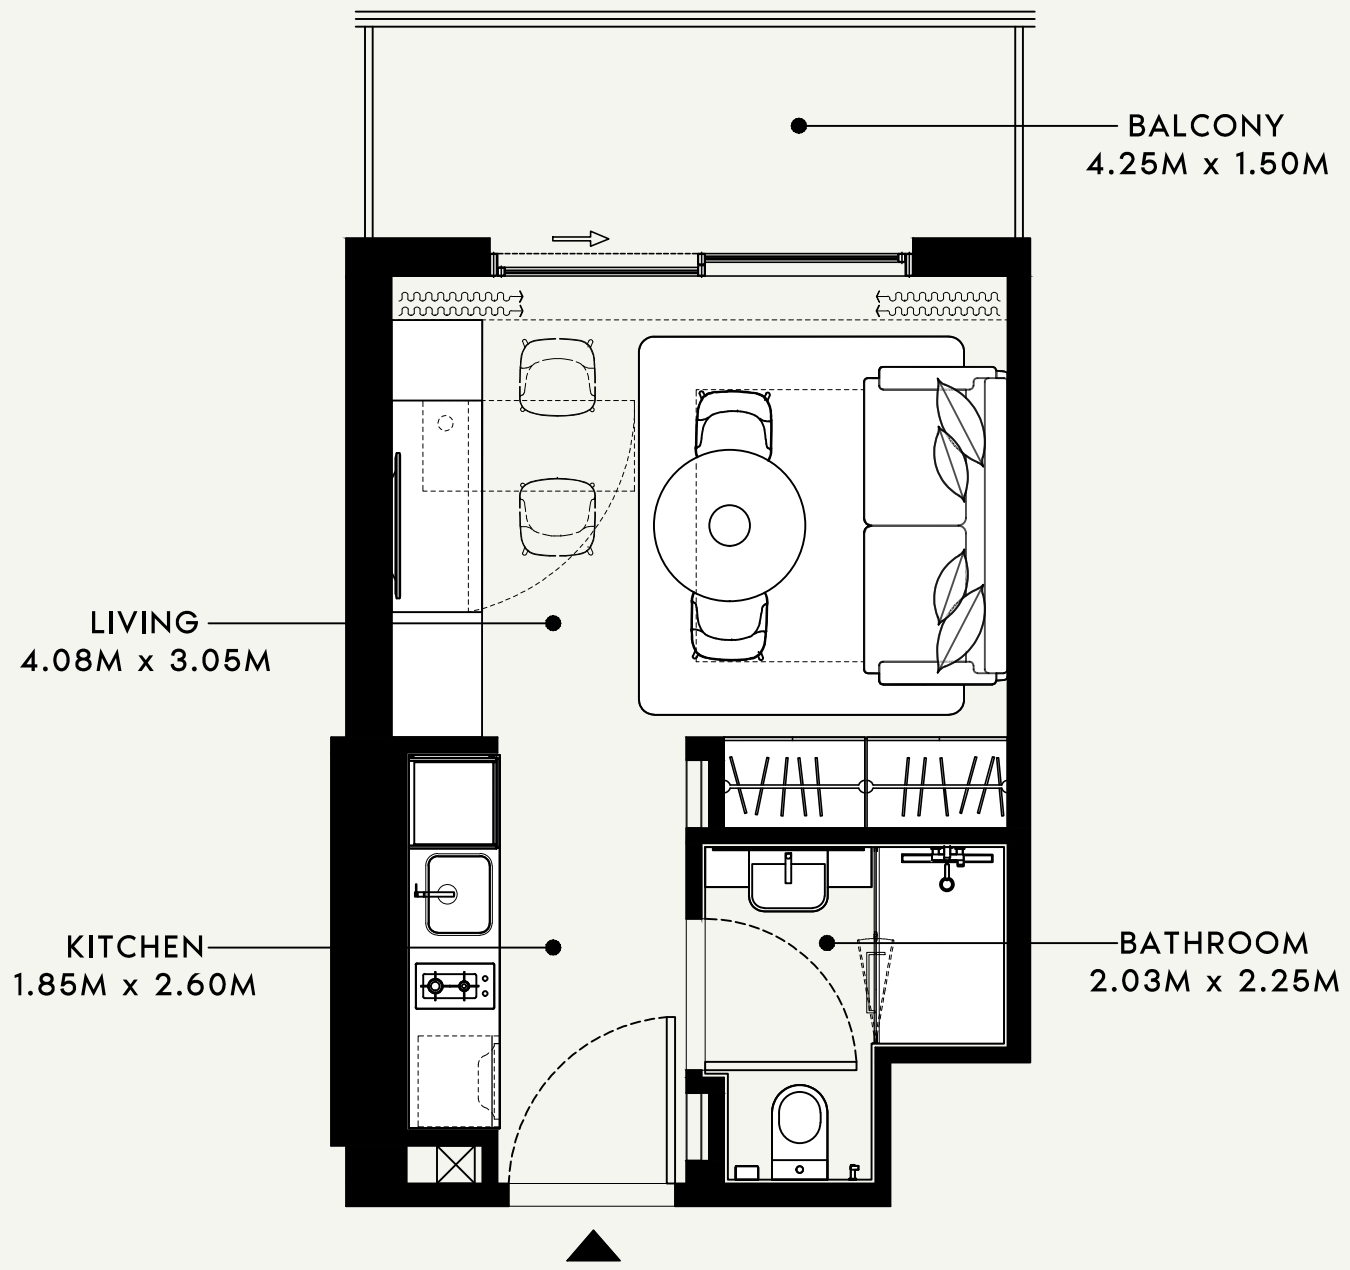

SCALE : 1:50

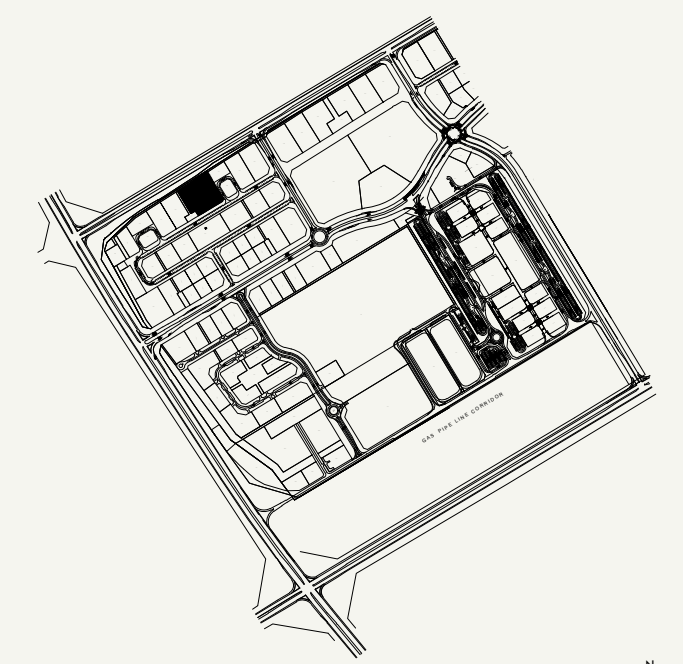

SCALE : N.T.S

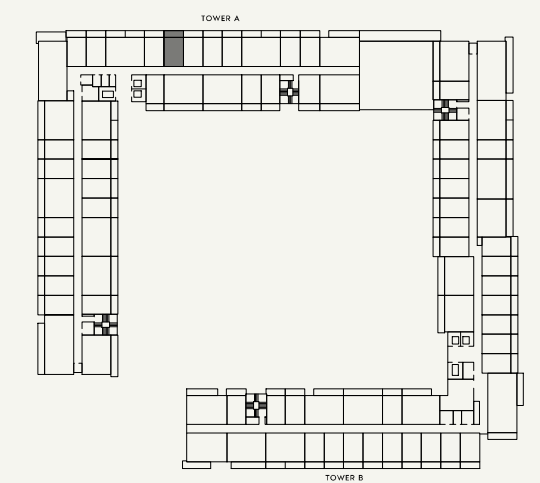

SCALE : N.T.S



FLOOR NO:

2nd FLOOR

UNIT TYPE:

STUDIO (TYPE-1)

APARTMENT AREA:

273.19 SQ.FT. (25.38 SQ.M.)

BALCONY AREA:

73.30 SQ.FT. (6.81 SQ.M.)

DISCLAIMER:

THE COLORED MARKETING FLOOR PLANS PROVIDED BY THE DEVELOPER ARE FOR ILLUSTRATIVE PURPOSES ONLY. ACTUAL DIMENSIONS, LAYOUT, AND FINISHES MAY VARY FROM THOSE DEPICTED IN THE PLANS. FURNITURE, FIXTURES, AND EQUIPMENT SHOWN IN THE PLANS ARE FOR DECORATIVE PURPOSES ONLY AND ARE NOT INCLUDED IN THE PURCHASE OR LEASE OF THE PROPERTY. THE DEVELOPER RESERVES THE RIGHT TO MAKE MODIFICATIONS, REVISIONS, AND CHANGES TO THE FLOOR PLANS, SPECIFICATIONS, AND FEATURES WITHOUT PRIOR NOTICE.

TOTAL APARTMENT AREA:

346.49 SQ.FT. (32.19 SQ.M.)

PROJECT NAME / BUILDING:

BEACH OASIS 2 BUILDING A

APARTMENT NO:

225


SHEET SIZE : A3 DRAWN : SS REVIEWED : TB APPROVED : RD

BALCONY  
4.25M x 1.50M

BATHROOM  
2.03M x 2.25M


LIVING  
4.08M x 3.05M

KITCHEN  
1.85M x 2.60M

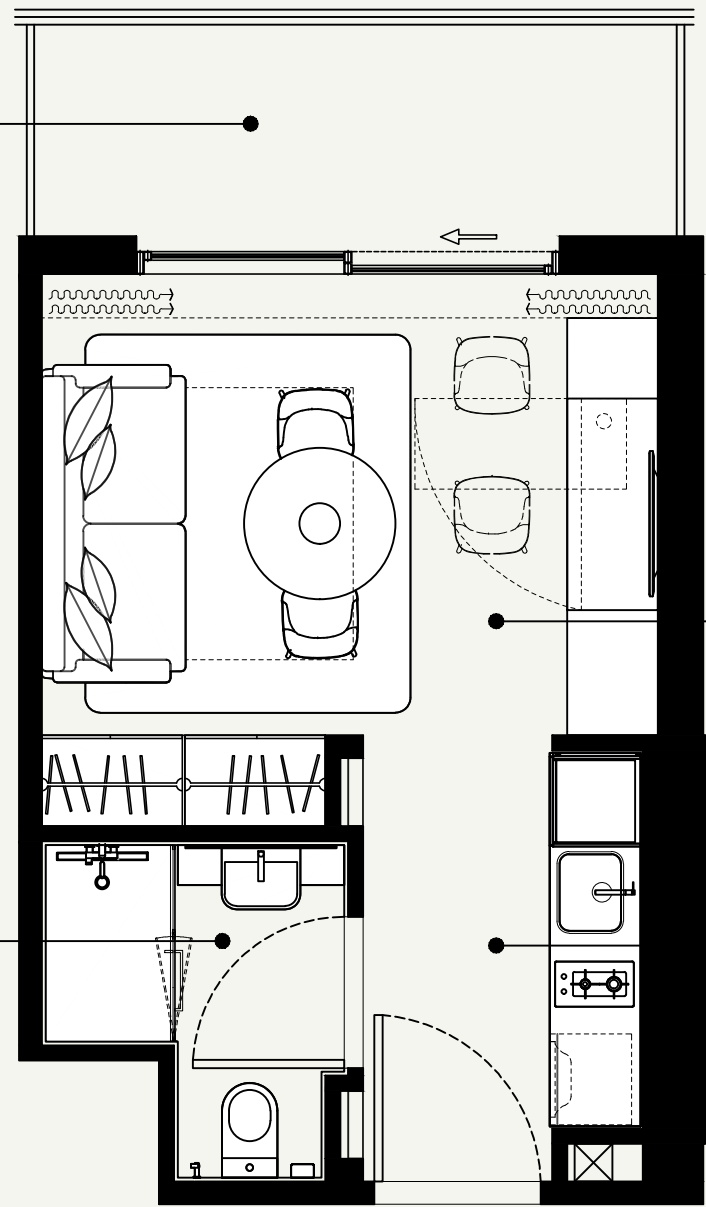

SCALE : 1:50

SCALE : N.T.S

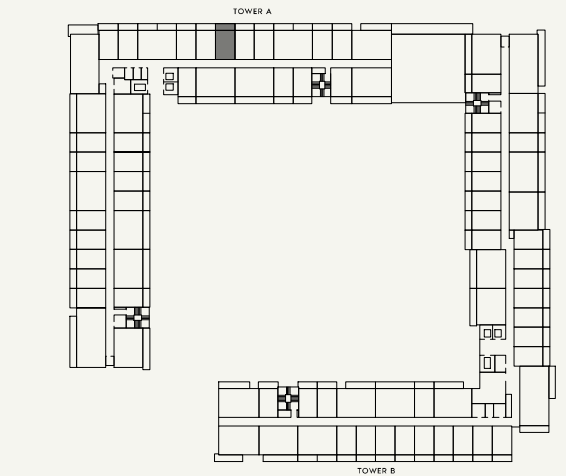

SCALE : N.T.S



FLOOR NO:

2nd FLOOR

APARTMENT AREA:

273.19 SQ.FT. (25.38 SQ.M.)

DISCLAIMER:

THE COLORED MARKETING FLOOR PLANS PROVIDED BY THE DEVELOPER ARE FOR ILLUSTRATIVE PURPOSES ONLY. ACTUAL DIMENSIONS, LAYOUT, AND FINISHES MAY VARY FROM THOSE DEPICTED IN THE PLANS. FURNITURE, FIXTURES, AND EQUIPMENT SHOWN IN THE PLANS ARE FOR DECORATIVE PURPOSES ONLY AND ARE NOT INCLUDED IN THE PURCHASE OR LEASE OF THE PROPERTY. THE DEVELOPER RESERVES THE RIGHT TO MAKE MODIFICATIONS, REVISIONS, AND CHANGES TO THE FLOOR PLANS, SPECIFICATIONS, AND FEATURES WITHOUT PRIOR NOTICE.

PROJECT NAME / BUILDING:

BEACH OASIS 2 BUILDING A

UNIT TYPE:

STUDIO (TYPE-1)

BALCONY AREA:

73.30 SQ.FT. (6.81 SQ.M.)


TOTAL APARTMENT AREA:

346.49 SQ.FT. (32.19 SQ.M.)


APARTMENT NO:

226


SHEET SIZE : A3 DRAWN : SS REVIEWED : TB APPROVED : RD

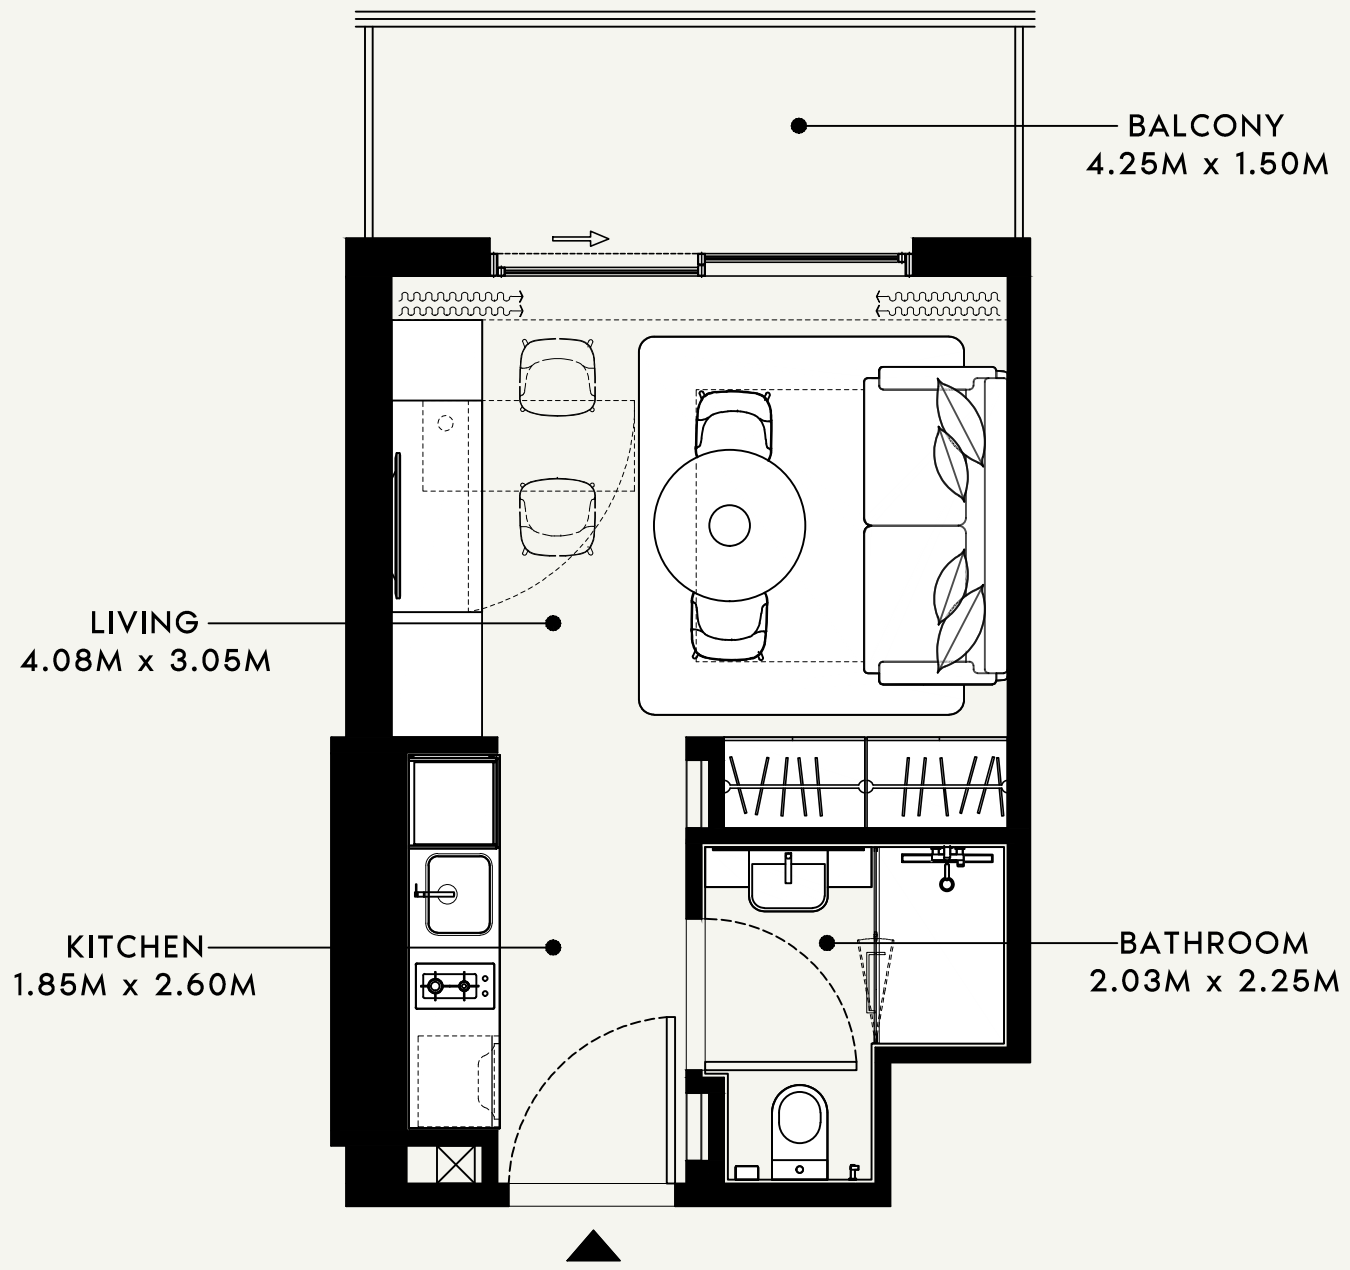

SCALE : 1:50

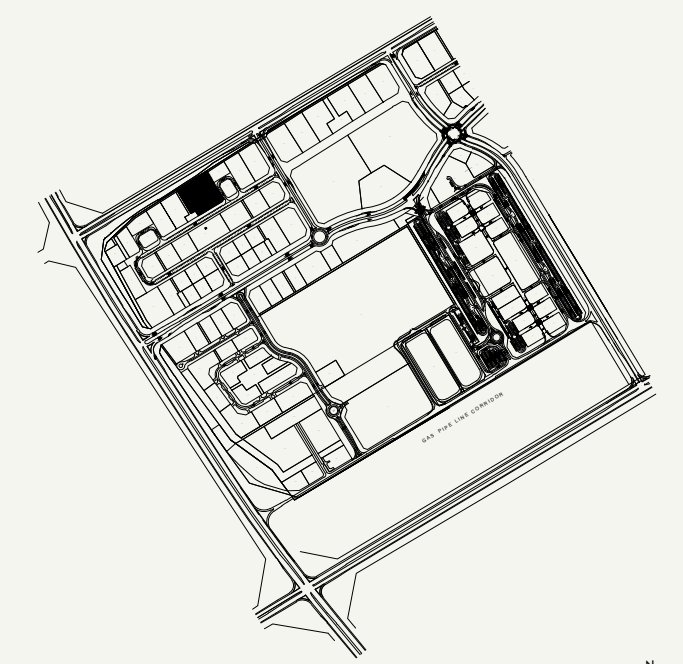

SCALE : N.T.S

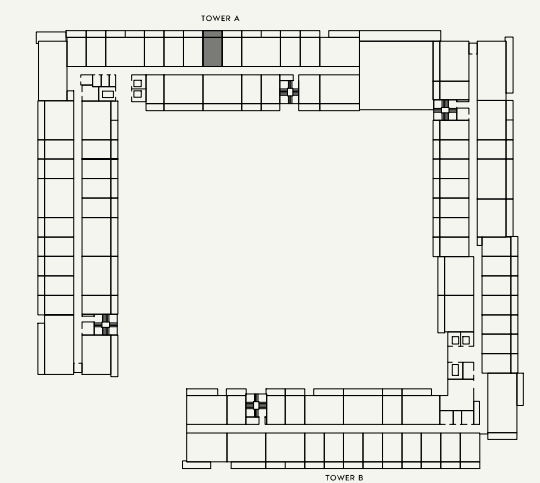

SCALE : N.T.S



FLOOR NO:  
2nd FLOOR

UNIT TYPE:  
STUDIO (TYPE-1)

APARTMENT AREA:  
273.19 SQ.FT. (25.38 SQ.M.)

BALCONY AREA:  
73.30 SQ.FT. (6.81 SQ.M.)


DISCLAIMER:  
THE COLORED MARKETING FLOOR PLANS PROVIDED BY THE DEVELOPER ARE FOR ILLUSTRATIVE PURPOSES ONLY. ACTUAL DIMENSIONS, LAYOUT, AND FINISHES MAY VARY FROM THOSE DEPICTED IN THE PLANS. FURNITURE, FIXTURES, AND EQUIPMENT SHOWN IN THE PLANS ARE FOR DECORATIVE PURPOSES ONLY AND ARE NOT INCLUDED IN THE PURCHASE OR LEASE OF THE PROPERTY. THE DEVELOPER RESERVES THE RIGHT TO MAKE MODIFICATIONS, REVISIONS, AND CHANGES TO THE FLOOR PLANS, SPECIFICATIONS, AND FEATURES WITHOUT PRIOR NOTICE.

TOTAL APARTMENT AREA:  
346.49 SQ.FT. (32.19 SQ.M.)


PROJECT NAME / BUILDING:  
BEACH OASIS 2 BUILDING A

APARTMENT NO:  
227


SHEET SIZE : A3 DRAWN : SS REVIEWED : TB APPROVED : RD

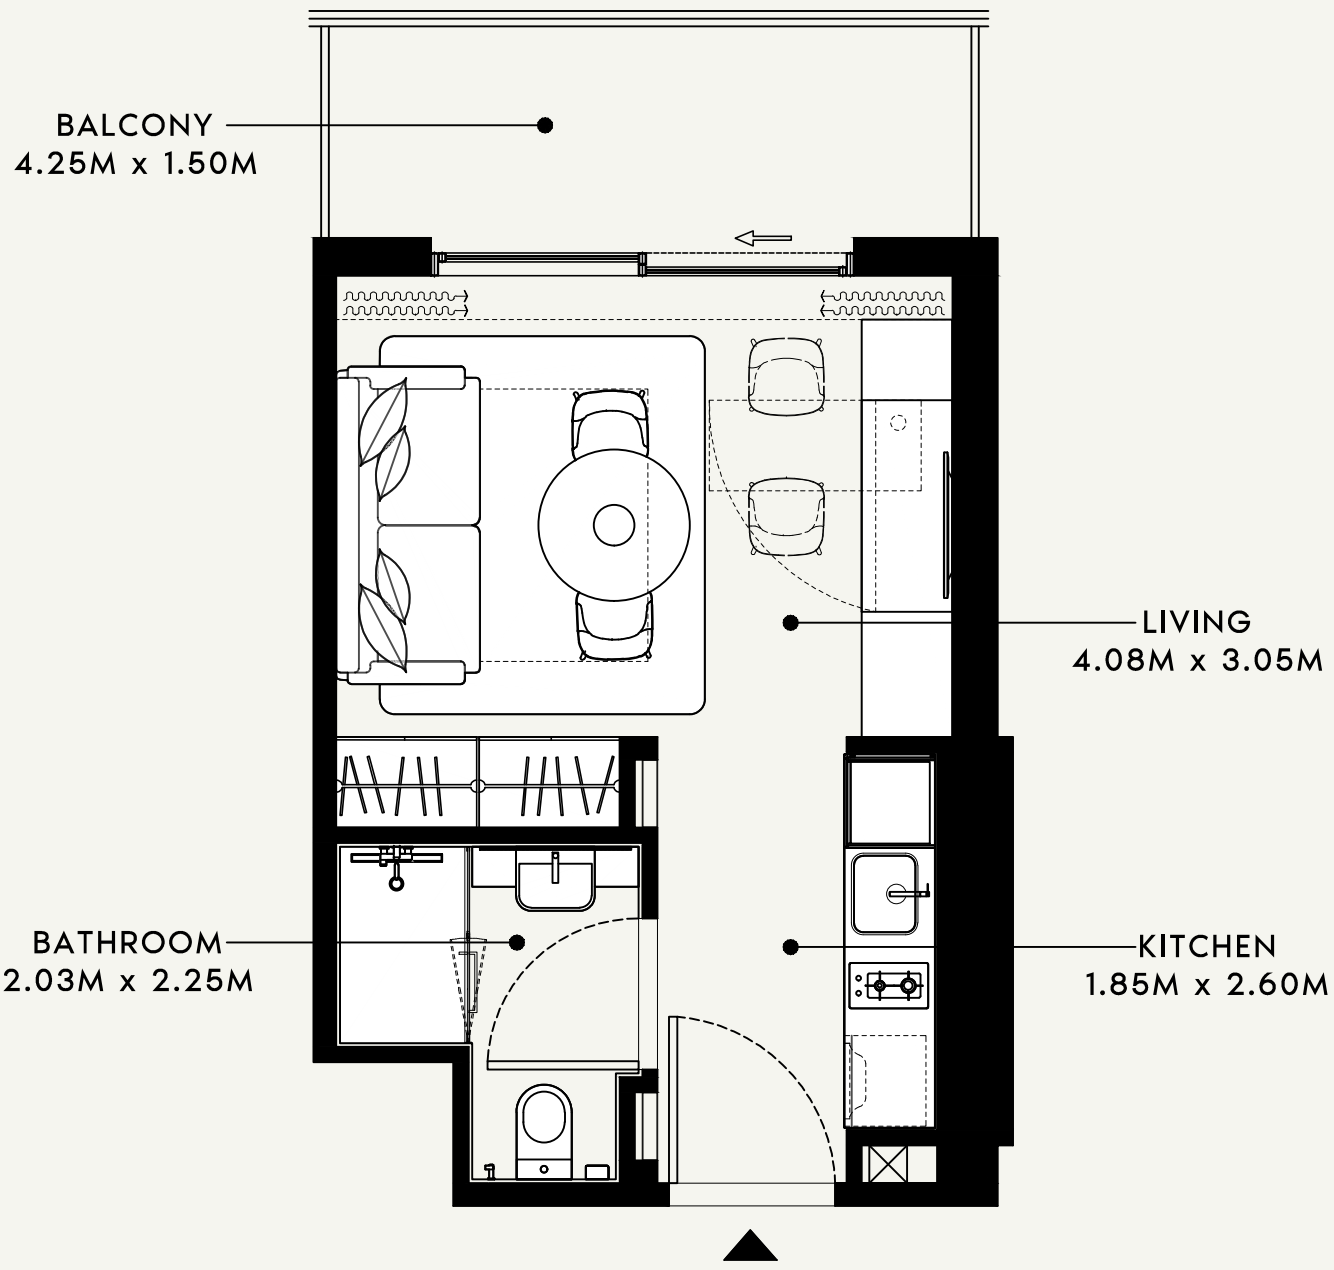

SCALE : 1:50

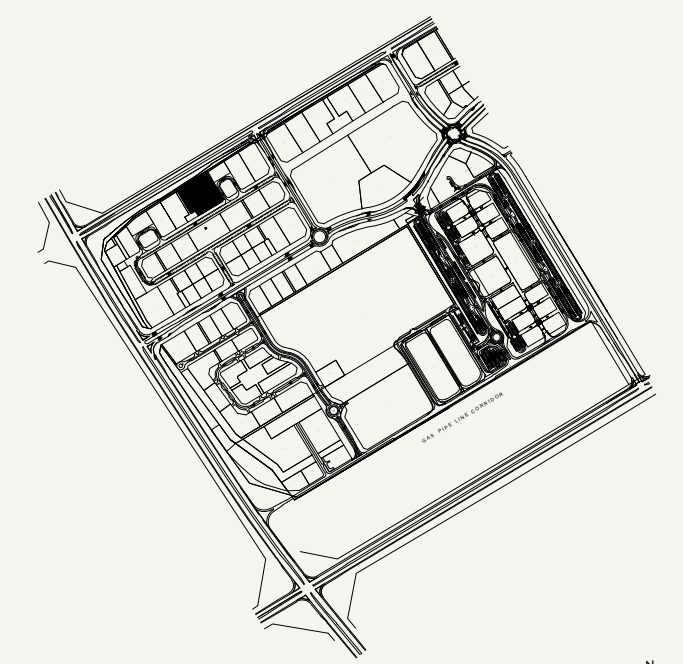

SCALE : N.T.S

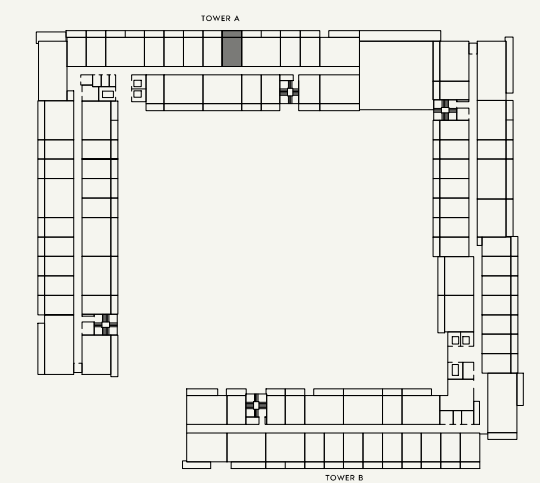

SCALE : N.T.S



FLOOR NO:

2nd FLOOR

APARTMENT AREA:

273.19 SQ.FT. (25.38 SQ.M.)

DISCLAIMER:

THE COLORED MARKETING FLOOR PLANS PROVIDED BY THE DEVELOPER ARE FOR ILLUSTRATIVE PURPOSES ONLY. ACTUAL DIMENSIONS, LAYOUT, AND FINISHES MAY VARY FROM THOSE DEPICTED IN THE PLANS. FURNITURE, FIXTURES, AND EQUIPMENT SHOWN IN THE PLANS ARE FOR DECORATIVE PURPOSES ONLY AND ARE NOT INCLUDED IN THE PURCHASE OR LEASE OF THE PROPERTY. THE DEVELOPER RESERVES THE RIGHT TO MAKE MODIFICATIONS, REVISIONS, AND CHANGES TO THE FLOOR PLANS, SPECIFICATIONS, AND FEATURES WITHOUT PRIOR NOTICE.

PROJECT NAME / BUILDING:

BEACH OASIS 2 BUILDING A

UNIT TYPE:

STUDIO (TYPE-1)

BALCONY AREA:

73.30 SQ.FT. (6.81 SQ.M.)

TOTAL APARTMENT AREA:

346.49 SQ.FT. (32.19 SQ.M.)

APARTMENT NO:

228

SHEET SIZE : A3 DRAWN : SS REVIEWED : TB APPROVED : RD

BALCONY  
3.78M x 1.50M

BALCONY  
4.20M x 1.50M

BEDROOM  
3.15M x 3.15M

LIVING / DINING  
4.40M x 3.25M

BATHROOM  
1.63M x 2.75M



KITCHEN  
2.95M x 2.20M

LAUNDRY  
1.93M x 0.65M

SCALE : 1:50

SCALE : N.T.S

SCALE : N.T.S

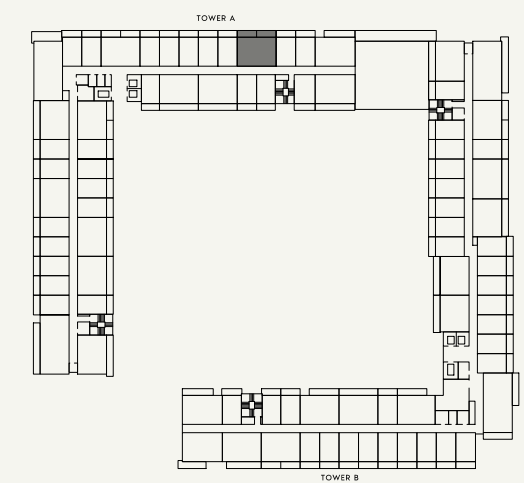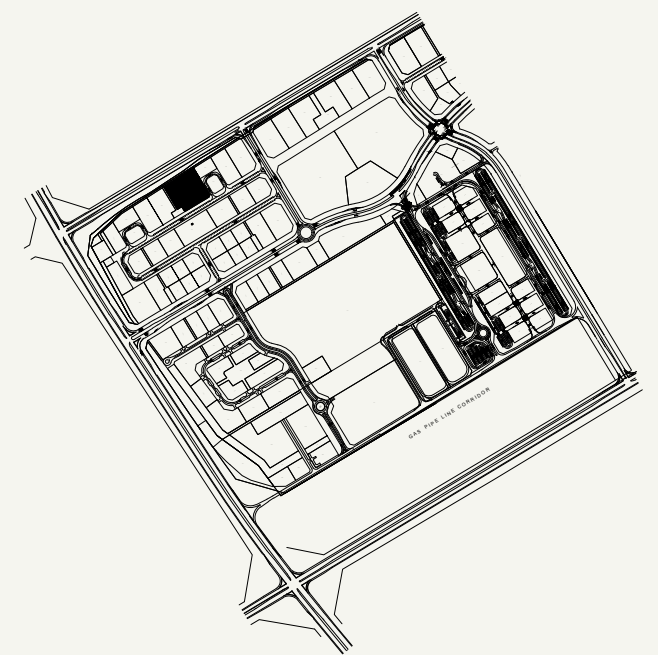

FLOOR NO:

2nd FLOOR

APARTMENT AREA:

531.10 SQ.FT. (49.34 SQ.M.)

DISCLAIMER:

THE COLORED MARKETING FLOOR PLANS PROVIDED BY THE DEVELOPER ARE FOR ILLUSTRATIVE PURPOSES ONLY. ACTUAL DIMENSIONS, LAYOUT, AND FINISHES MAY VARY FROM THOSE DEPICTED IN THE PLANS. FURNITURE, FIXTURES, AND EQUIPMENT SHOWN IN THE PLANS ARE FOR DECORATIVE PURPOSES ONLY AND ARE NOT INCLUDED IN THE PURCHASE OR LEASE OF THE PROPERTY. THE DEVELOPER RESERVES THE RIGHT TO MAKE MODIFICATIONS, REVISIONS, AND CHANGES TO THE FLOOR PLANS, SPECIFICATIONS, AND FEATURES WITHOUT PRIOR NOTICE.

PROJECT NAME / BUILDING:

BEACH OASIS 2 BUILDING A

UNIT TYPE:

1 BEDROOM (TYPE-2)

BALCONY AREA:


146.07 SQ.FT. (13.57 SQ.M.)

TOTAL APARTMENT AREA:


677.16 SQ.FT. (62.91 SQ.M.)

APARTMENT NO:


229

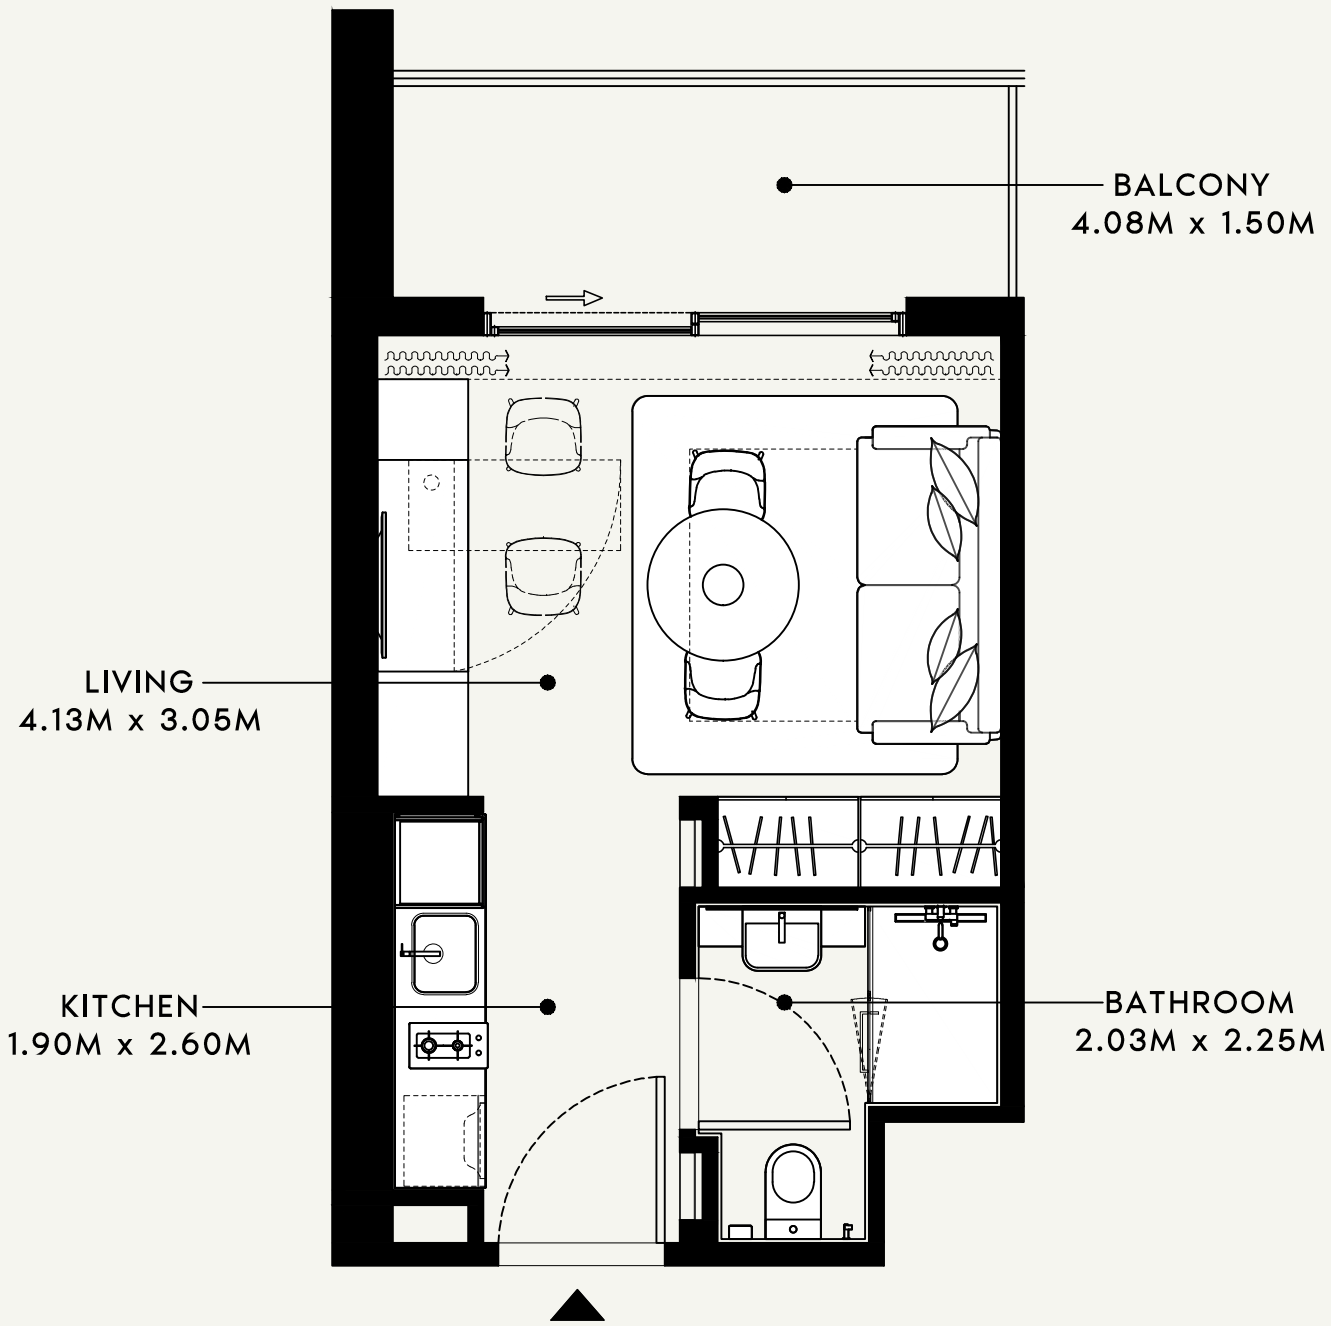

SCALE : 1:50

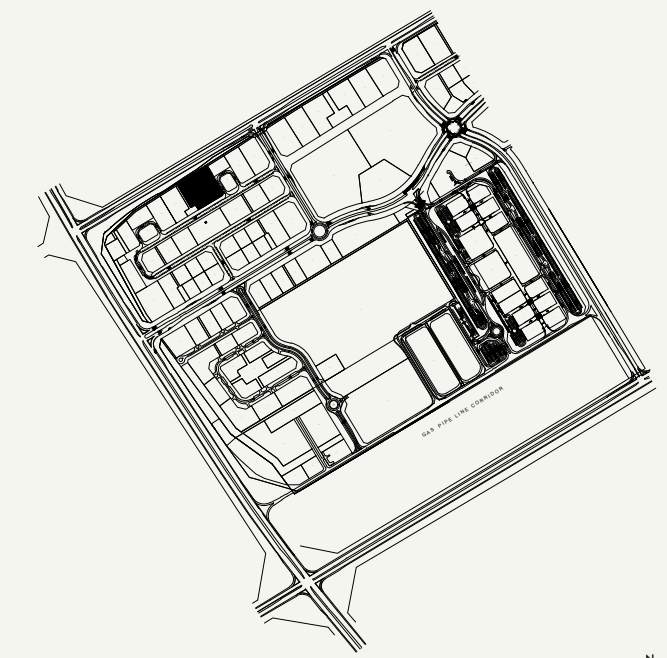

SCALE : N.T.S

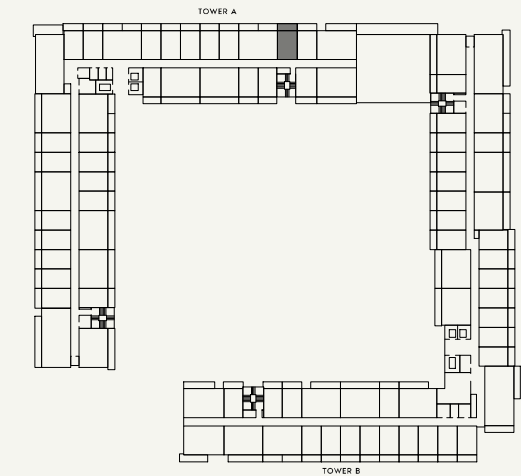

SCALE : N.T.S



FLOOR NO:

2nd FLOOR

UNIT TYPE:

STUDIO (TYPE-1L)

APARTMENT AREA:

276.53 SQ.FT. (25.69 SQ.M.)

BALCONY AREA:

73.30 SQ.FT. (6.81 SQ.M.)

DISCLAIMER:

THE COLORED MARKETING FLOOR PLANS PROVIDED BY THE DEVELOPER ARE FOR ILLUSTRATIVE PURPOSES ONLY. ACTUAL DIMENSIONS, LAYOUT, AND FINISHES MAY VARY FROM THOSE DEPICTED IN THE PLANS. FURNITURE, FIXTURES, AND EQUIPMENT SHOWN IN THE PLANS ARE FOR DECORATIVE PURPOSES ONLY AND ARE NOT INCLUDED IN THE PURCHASE OR LEASE OF THE PROPERTY. THE DEVELOPER RESERVES THE RIGHT TO MAKE MODIFICATIONS, REVISIONS, AND CHANGES TO THE FLOOR PLANS, SPECIFICATIONS, AND FEATURES WITHOUT PRIOR NOTICE.

TOTAL APARTMENT AREA:

349.83 SQ.FT. (32.50 SQ.M.)


PROJECT NAME / BUILDING:

BEACH OASIS 2 BUILDING A


APARTMENT NO:

230


SHEET SIZE : A3 DRAWN : SS REVIEWED : TB APPROVED : RD

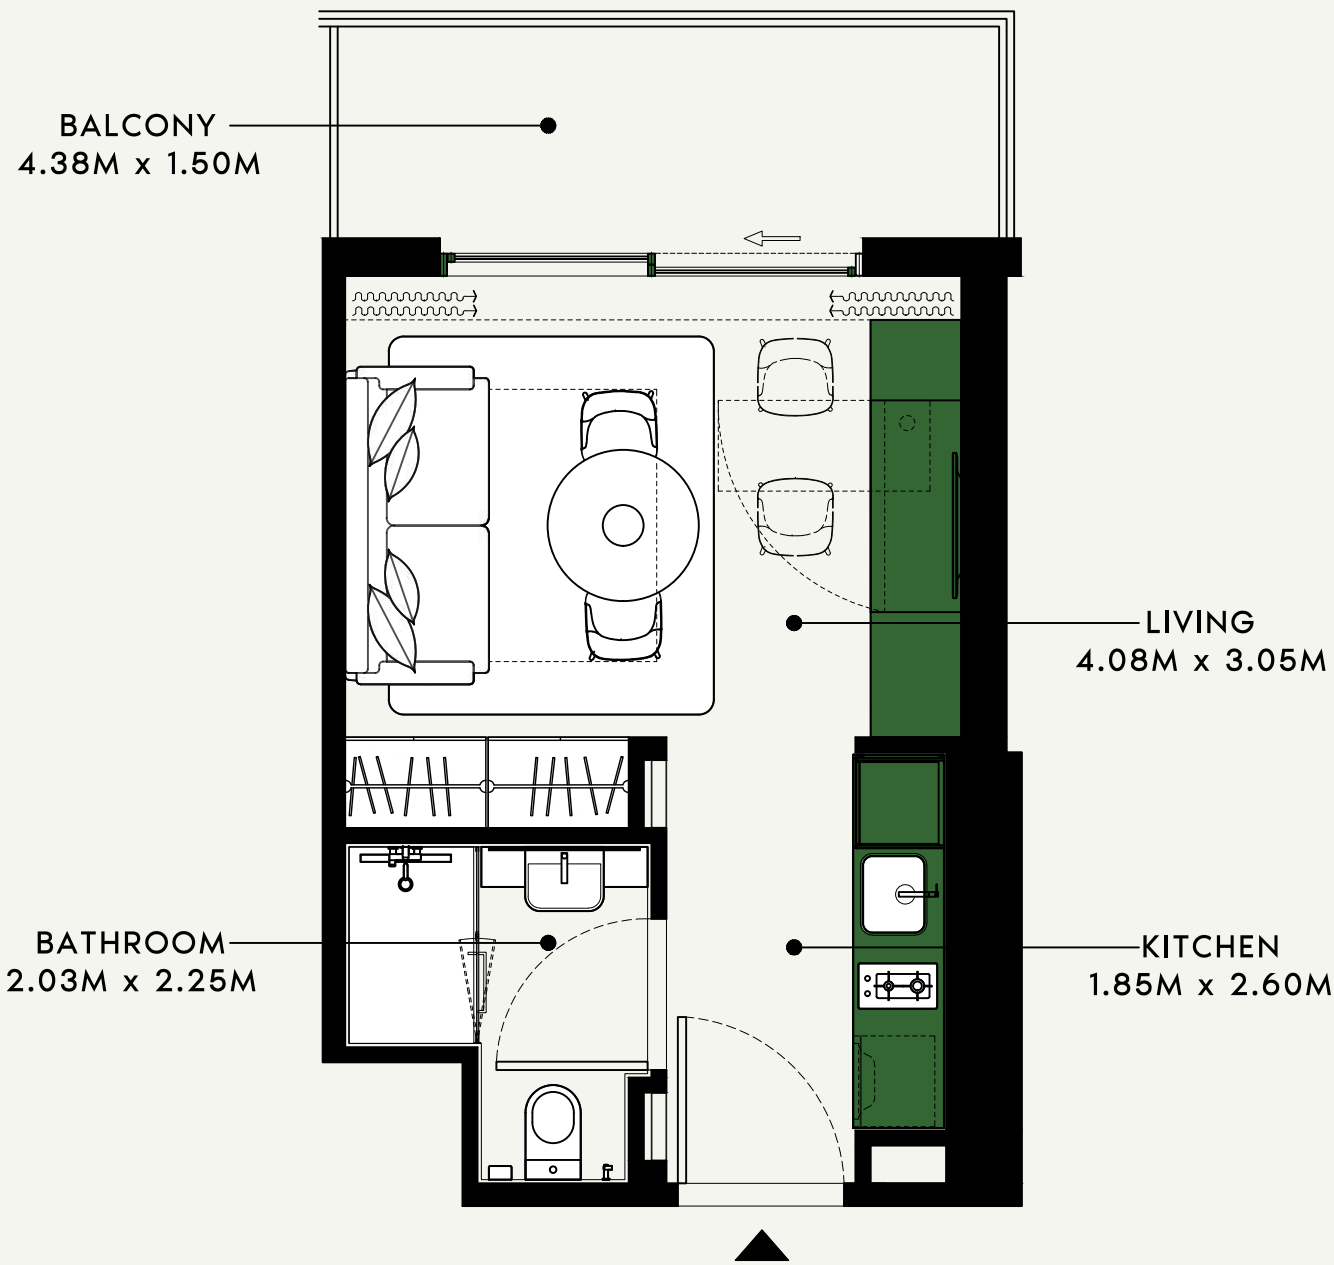

SCALE : 1:50

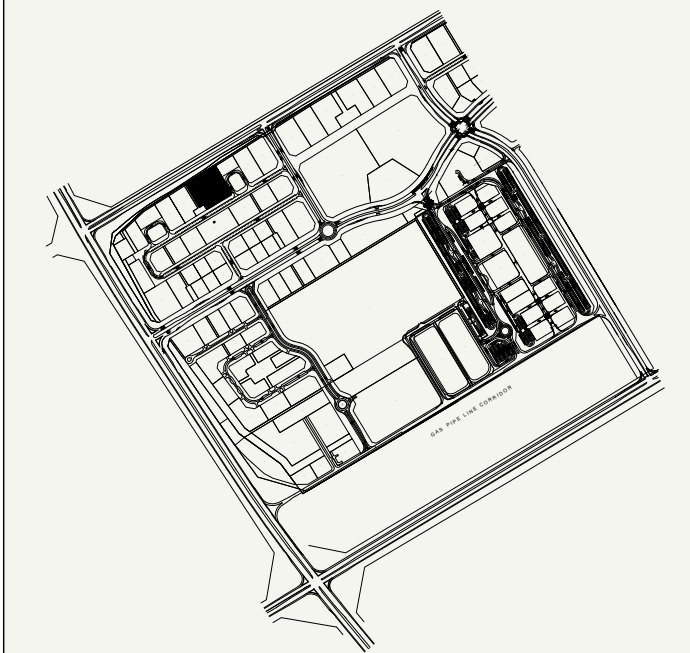

SCALE : N.T.S

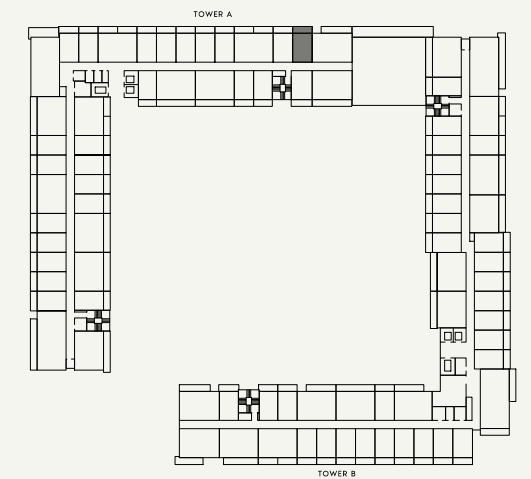

SCALE : N.T.S



FLOOR NO:

2nd FLOOR

APARTMENT AREA:

273.19 SQ.FT. (25.38 SQ.M.)

DISCLAIMER:

THE COLORED MARKETING FLOOR PLANS PROVIDED BY THE DEVELOPER ARE FOR ILLUSTRATIVE PURPOSES ONLY. ACTUAL DIMENSIONS, LAYOUT, AND FINISHES MAY VARY FROM THOSE DEPICTED IN THE PLANS. FURNITURE, FIXTURES, AND EQUIPMENT SHOWN IN THE PLANS ARE FOR DECORATIVE PURPOSES ONLY AND ARE NOT INCLUDED IN THE PURCHASE OR LEASE OF THE PROPERTY. THE DEVELOPER RESERVES THE RIGHT TO MAKE MODIFICATIONS, REVISIONS, AND CHANGES TO THE FLOOR PLANS, SPECIFICATIONS, AND FEATURES WITHOUT PRIOR NOTICE.

PROJECT NAME / BUILDING:

BEACH OASIS 2 BUILDING A

UNIT TYPE:

STUDIO (TYPE-1)

BALCONY AREA:

75.35 SQ.FT. (7.00 SQ.M.)

TOTAL APARTMENT AREA:

348.54 SQ.FT. (32.38 SQ.M.)

APARTMENT NO:

231

SHEET SIZE : A3 | DRAWN : SS | REVIEWED : TB | APPROVED : RD

SHEET SIZE : A3 | DRAWN : SS | REVIEWED : TB | APPROVED : RD

BALCONY  
6.60M x 1.50M

BEDROOM  
3.20M x 3.15M

BATHROOM  
1.63M x 2.75M

LAUNDRY  
1.98M x 0.65M



LIVING / DINING  
4.45M x 3.25M

KITCHEN  
3.00M x 2.20M

SCALE : 1:50

SCALE : N.T.S

SCALE : N.T.S

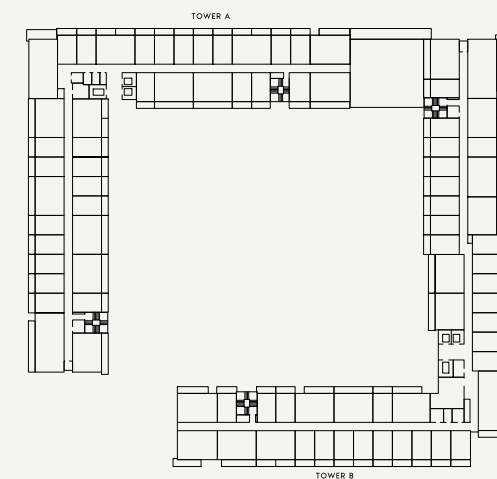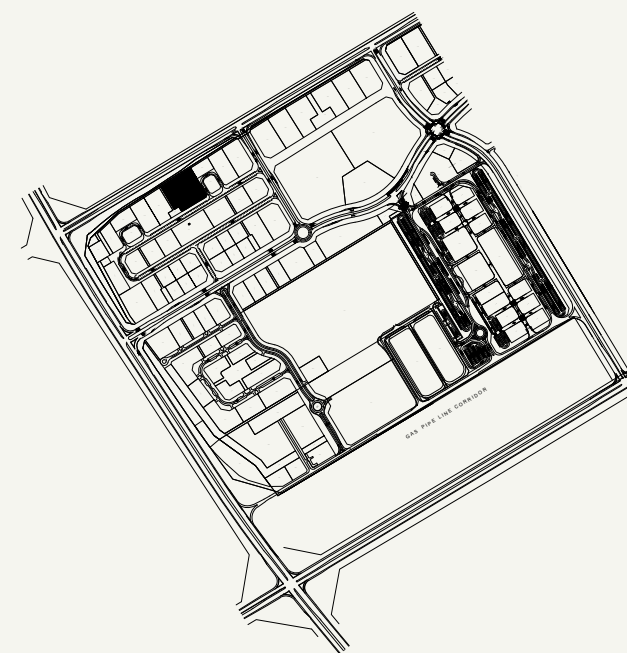

FLOOR NO:

2nd FLOOR

UNIT TYPE:

1 BEDROOM (TYPE-2C)

APARTMENT AREA:

538.52 SQ.FT. (50.03 SQ.M.)

BALCONY AREA:

113.02 SQ.FT. (10.50 SQ.M.)

DISCLAIMER:

THE COLORED MARKETING FLOOR PLANS PROVIDED BY THE DEVELOPER ARE FOR ILLUSTRATIVE PURPOSES ONLY. ACTUAL DIMENSIONS, LAYOUT, AND FINISHES MAY VARY FROM THOSE DEPICTED IN THE PLANS. FURNITURE, FIXTURES, AND EQUIPMENT SHOWN IN THE PLANS ARE FOR DECORATIVE PURPOSES ONLY AND ARE NOT INCLUDED IN THE PURCHASE OR LEASE OF THE PROPERTY. THE DEVELOPER RESERVES THE RIGHT TO MAKE MODIFICATIONS, REVISIONS, AND CHANGES TO THE FLOOR PLANS, SPECIFICATIONS, AND FEATURES WITHOUT PRIOR NOTICE.

TOTAL APARTMENT AREA:

651.54 SQ.FT. (60.53 SQ.M.)

PROJECT NAME / BUILDING:

BEACH OASIS 2 BUILDING A

APARTMENT NO:

232

BATHROOM  
1.63M x 2.75M


LAUNDRY  
1.98M x 0.65M

BEDROOM  
3.20M x 3.15M

BALCONY  
8.68M x 1.50M


KITCHEN  
3.00M x 2.20M

LIVING / DINING  
4.45M x 3.25M

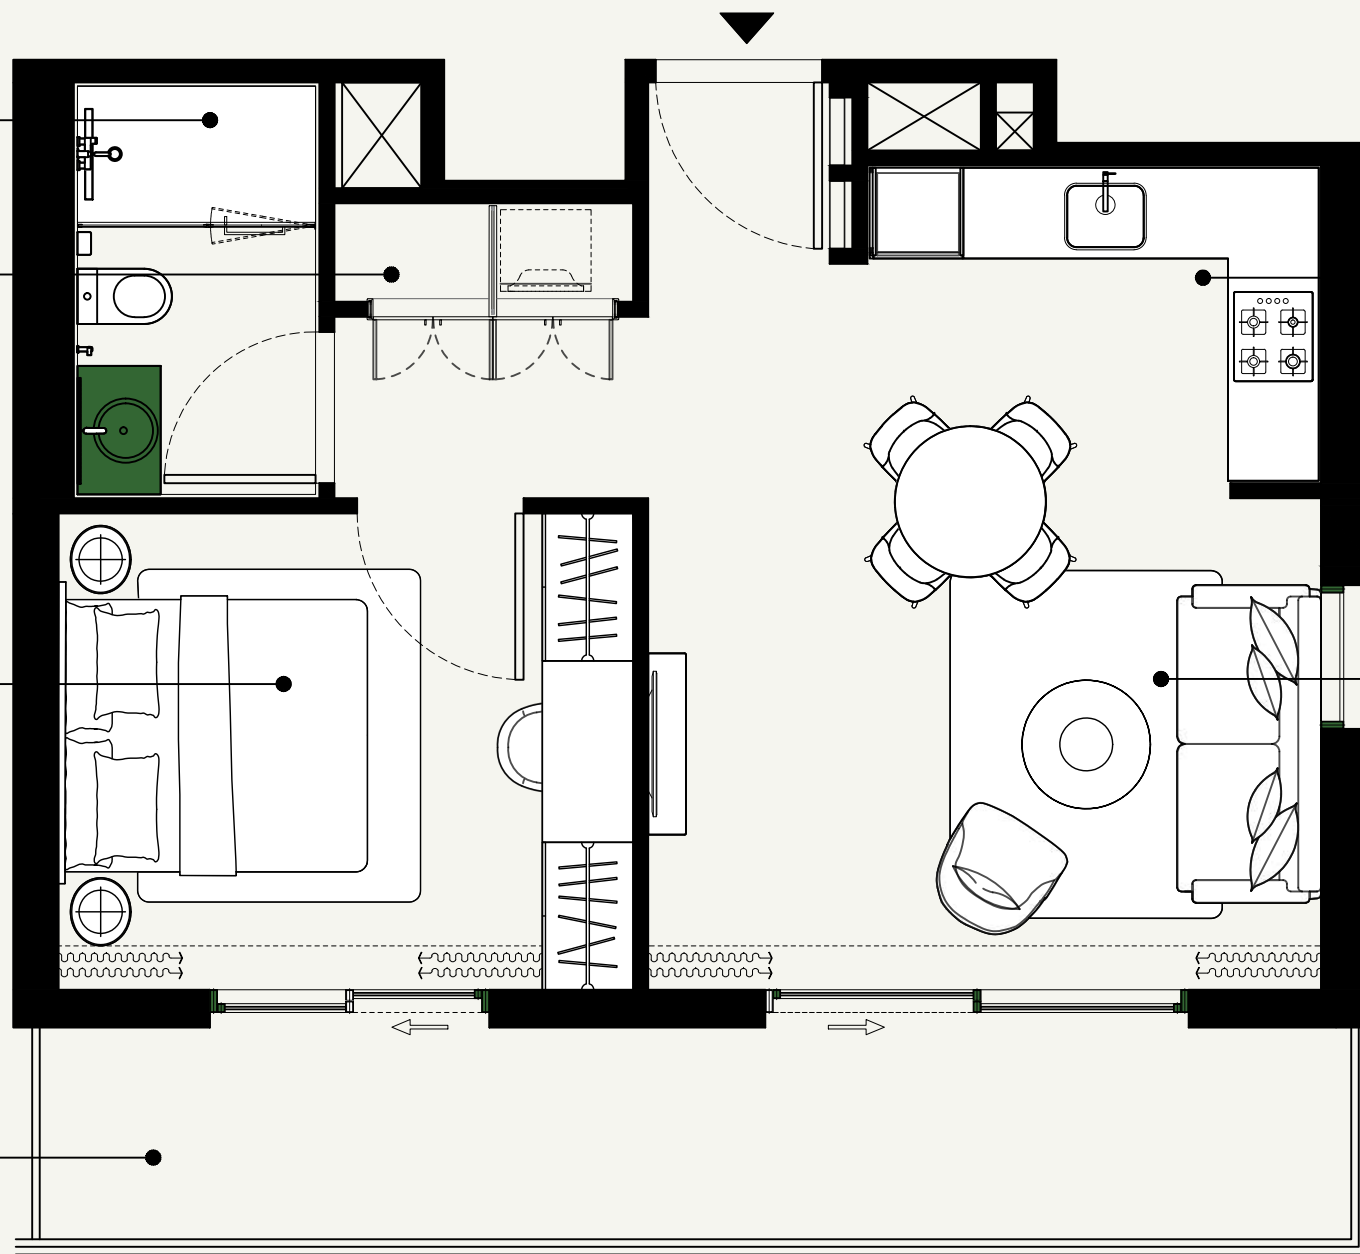

SCALE : 1:50

SCALE : N.T.S

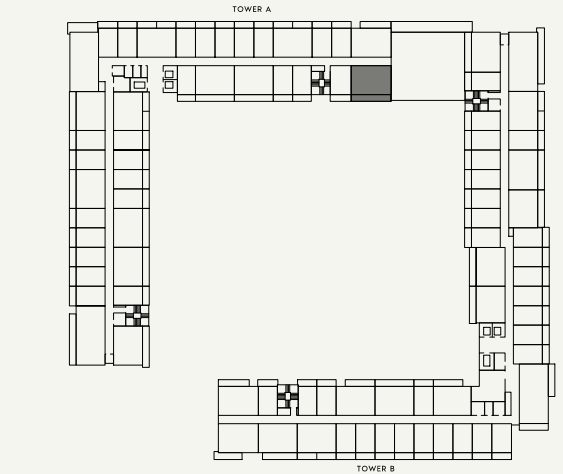

SCALE : N.T.S



FLOOR NO:

2nd FLOOR

UNIT TYPE:

1 BEDROOM (TYPE-2C)

APARTMENT AREA:

536.91 SQ.FT. (49.88 SQ.M.)

BALCONY AREA:

148.11 SQ.FT. (13.76 SQ.M.)

DISCLAIMER:

THE COLORED MARKETING FLOOR PLANS PROVIDED BY THE DEVELOPER ARE FOR ILLUSTRATIVE PURPOSES ONLY. ACTUAL DIMENSIONS, LAYOUT, AND FINISHES MAY VARY FROM THOSE DEPICTED IN THE PLANS. FURNITURE, FIXTURES, AND EQUIPMENT SHOWN IN THE PLANS ARE FOR DECORATIVE PURPOSES ONLY AND ARE NOT INCLUDED IN THE PURCHASE OR LEASE OF THE PROPERTY. THE DEVELOPER RESERVES THE RIGHT TO MAKE MODIFICATIONS, REVISIONS, AND CHANGES TO THE FLOOR PLANS, SPECIFICATIONS, AND FEATURES WITHOUT PRIOR NOTICE.

TOTAL APARTMENT AREA:

685.02 SQ.FT. (63.64 SQ.M.)


PROJECT NAME / BUILDING:

BEACH OASIS 2 BUILDING A


APARTMENT NO:

233


SHEET SIZE : A3 | DRAWN : SS | REVIEWED : TB | APPROVED : RD

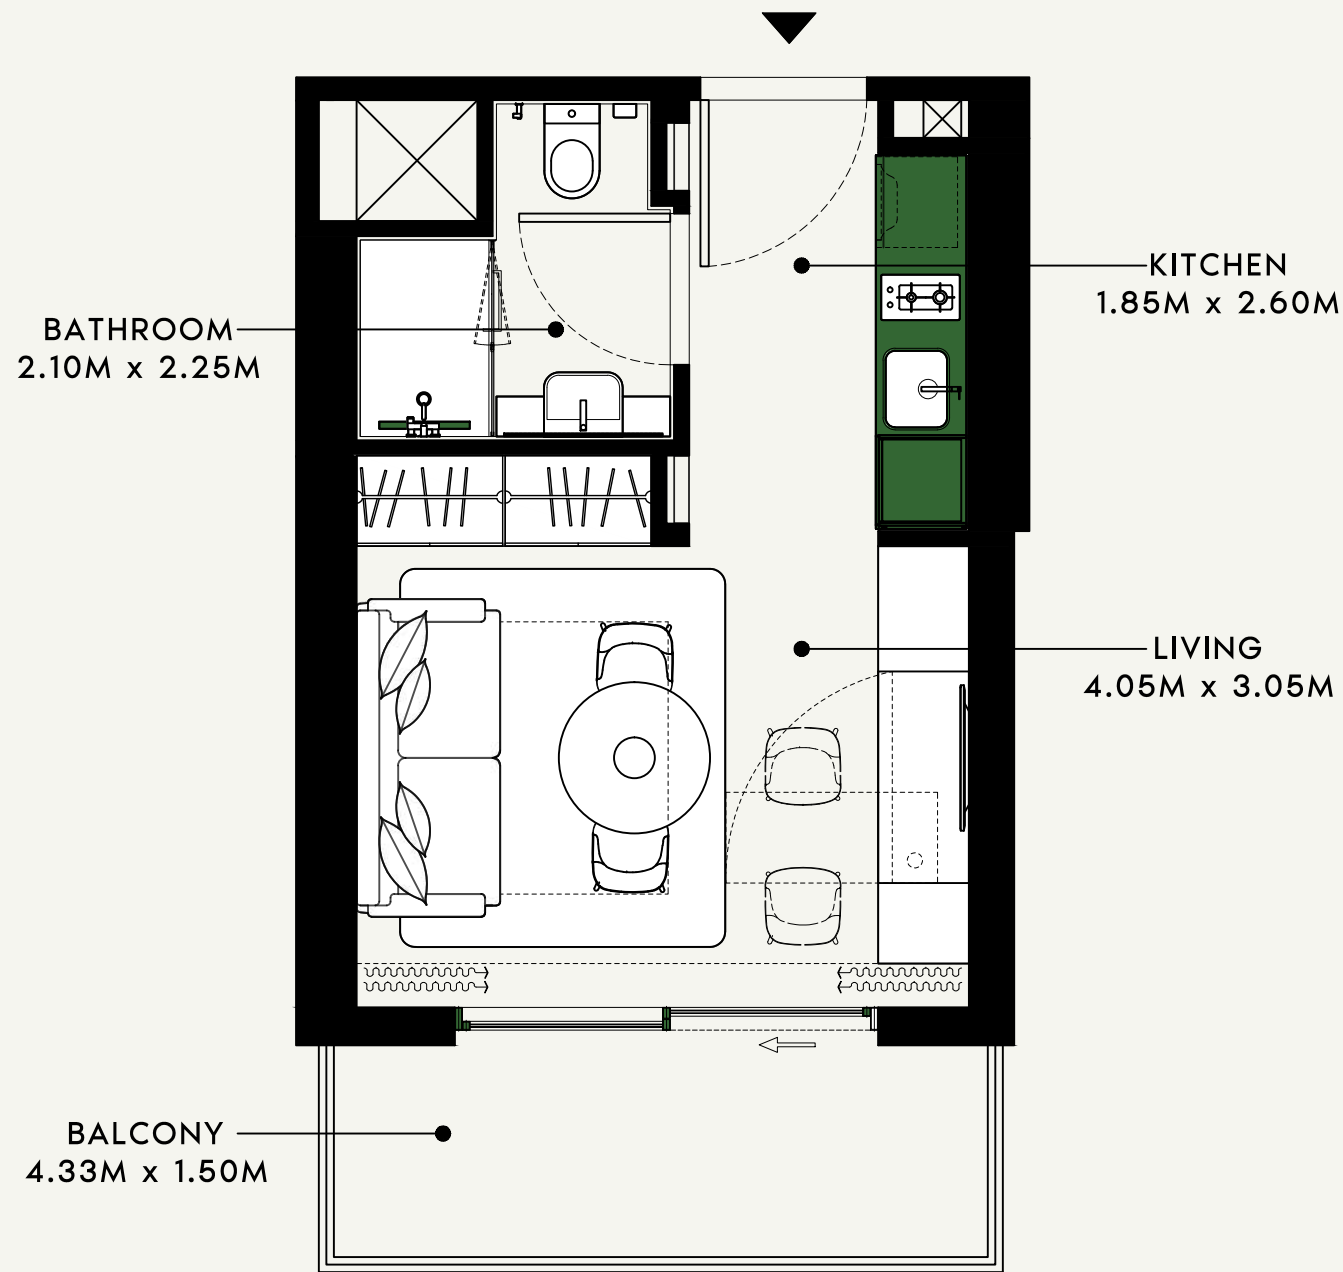

SCALE : 1:50

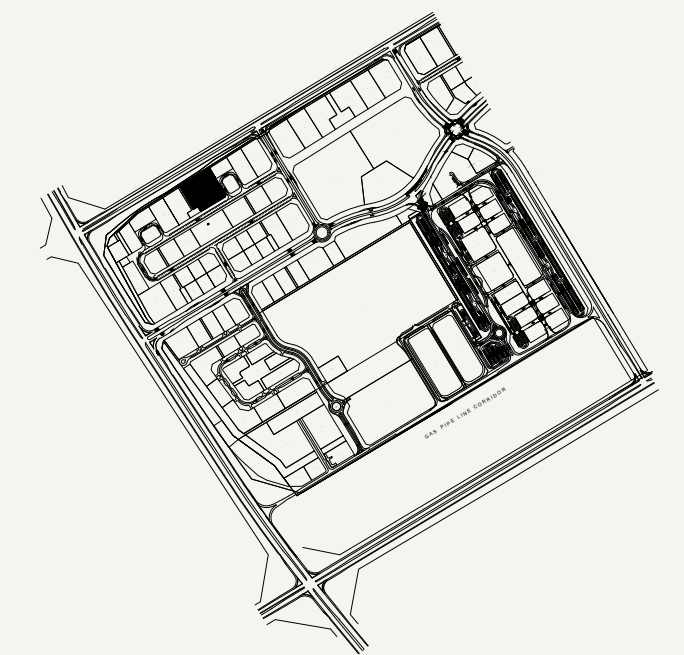

SCALE : N.T.S

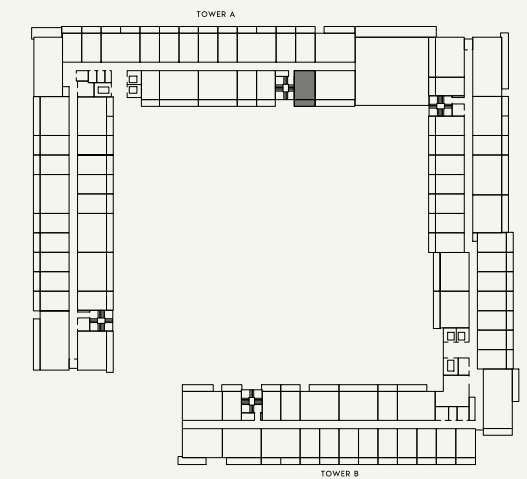

SCALE : N.T.S



FLOOR NO:

2nd FLOOR

APARTMENT AREA:

280.19 SQ.FT. (26.03 SQ.M.)

DISCLAIMER:

THE COLORED MARKETING FLOOR PLANS PROVIDED BY THE DEVELOPER ARE FOR ILLUSTRATIVE PURPOSES ONLY. ACTUAL DIMENSIONS, LAYOUT, AND FINISHES MAY VARY FROM THOSE DEPICTED IN THE PLANS. FURNITURE, FIXTURES, AND EQUIPMENT SHOWN IN THE PLANS ARE FOR DECORATIVE PURPOSES ONLY AND ARE NOT INCLUDED IN THE PURCHASE OR LEASE OF THE PROPERTY. THE DEVELOPER RESERVES THE RIGHT TO MAKE MODIFICATIONS, REVISIONS, AND CHANGES TO THE FLOOR PLANS, SPECIFICATIONS, AND FEATURES WITHOUT PRIOR NOTICE.

PROJECT NAME / BUILDING:

BEACH OASIS 2 BUILDING A

UNIT TYPE:

STUDIO (TYPE-1G)

BALCONY AREA:

74.59 SQ.FT. (6.93 SQ.M.)

TOTAL APARTMENT AREA:

354.78 SQ.FT. (32.96 SQ.M.)

APARTMENT NO:



234

KITCHEN  
1.85M x 2.60M


BATHROOM  
2.10M x 2.25M

LIVING  
4.05M x 3.05M

BALCONY  
3.90M x 1.50M

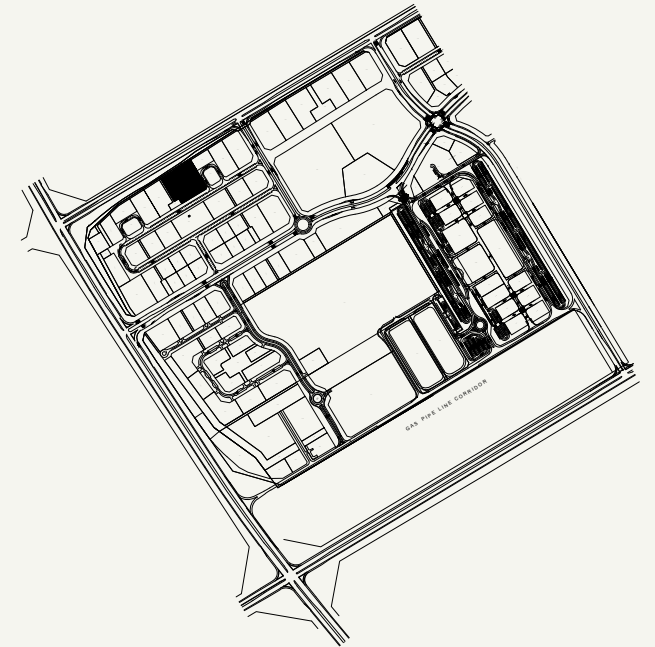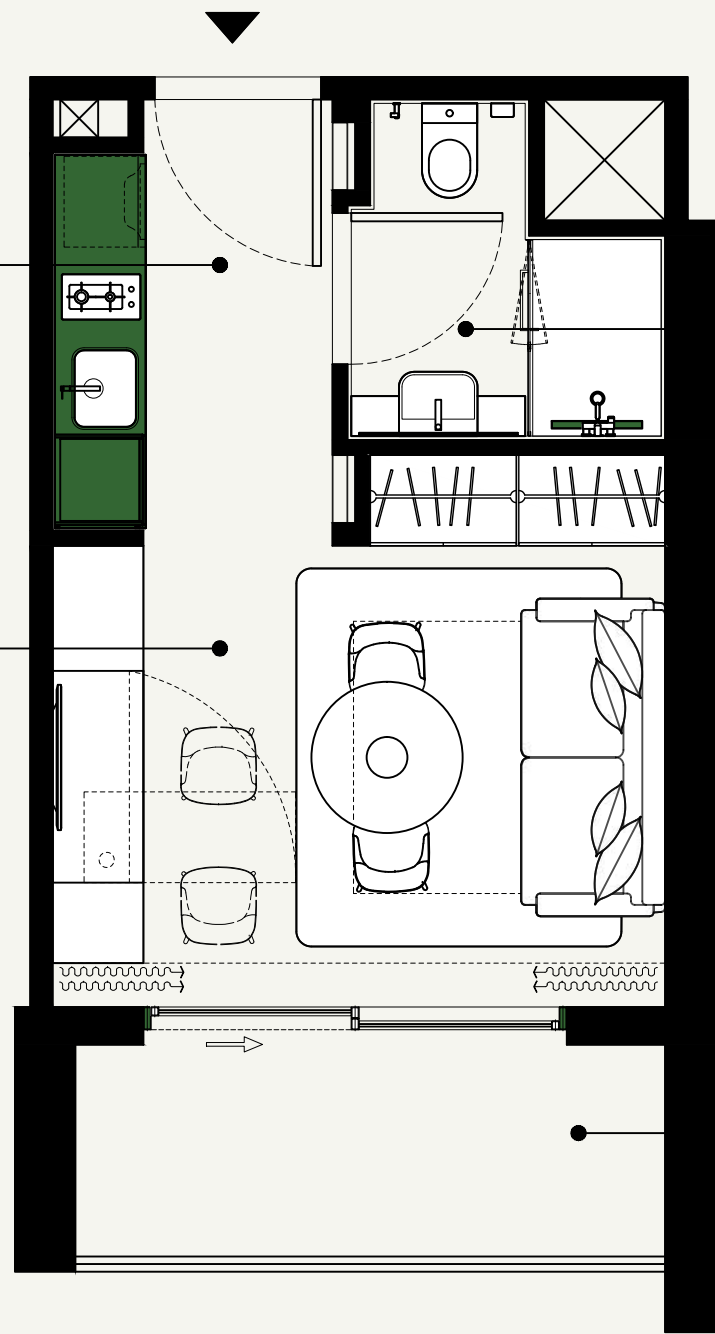

SCALE : N.T.S

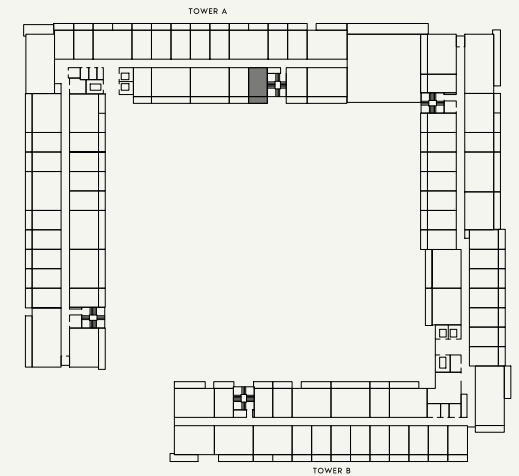

SCALE : N.T.S



SCALE : 1:50



FLOOR NO:

2nd FLOOR

APARTMENT AREA:

273.41 SQ.FT. (25.40 SQ.M.)

DISCLAIMER:

THE COLORED MARKETING FLOOR PLANS PROVIDED BY THE DEVELOPER ARE FOR ILLUSTRATIVE PURPOSES ONLY. ACTUAL DIMENSIONS, LAYOUT, AND FINISHES MAY VARY FROM THOSE DEPICTED IN THE PLANS. FURNITURE, FIXTURES, AND EQUIPMENT SHOWN IN THE PLANS ARE FOR DECORATIVE PURPOSES ONLY AND ARE NOT INCLUDED IN THE PURCHASE OR LEASE OF THE PROPERTY. THE DEVELOPER RESERVES THE RIGHT TO MAKE MODIFICATIONS, REVISIONS, AND CHANGES TO THE FLOOR PLANS, SPECIFICATIONS, AND FEATURES WITHOUT PRIOR NOTICE.

PROJECT NAME / BUILDING:

BEACH OASIS 2 BUILDING A

UNIT TYPE:

STUDIO (TYPE-1G)

BALCONY AREA:


73.30 SQ.FT. (6.81 SQ.M.)

TOTAL APARTMENT AREA:


346.71 SQ.FT. (32.21 SQ.M.)

APARTMENT NO:


235

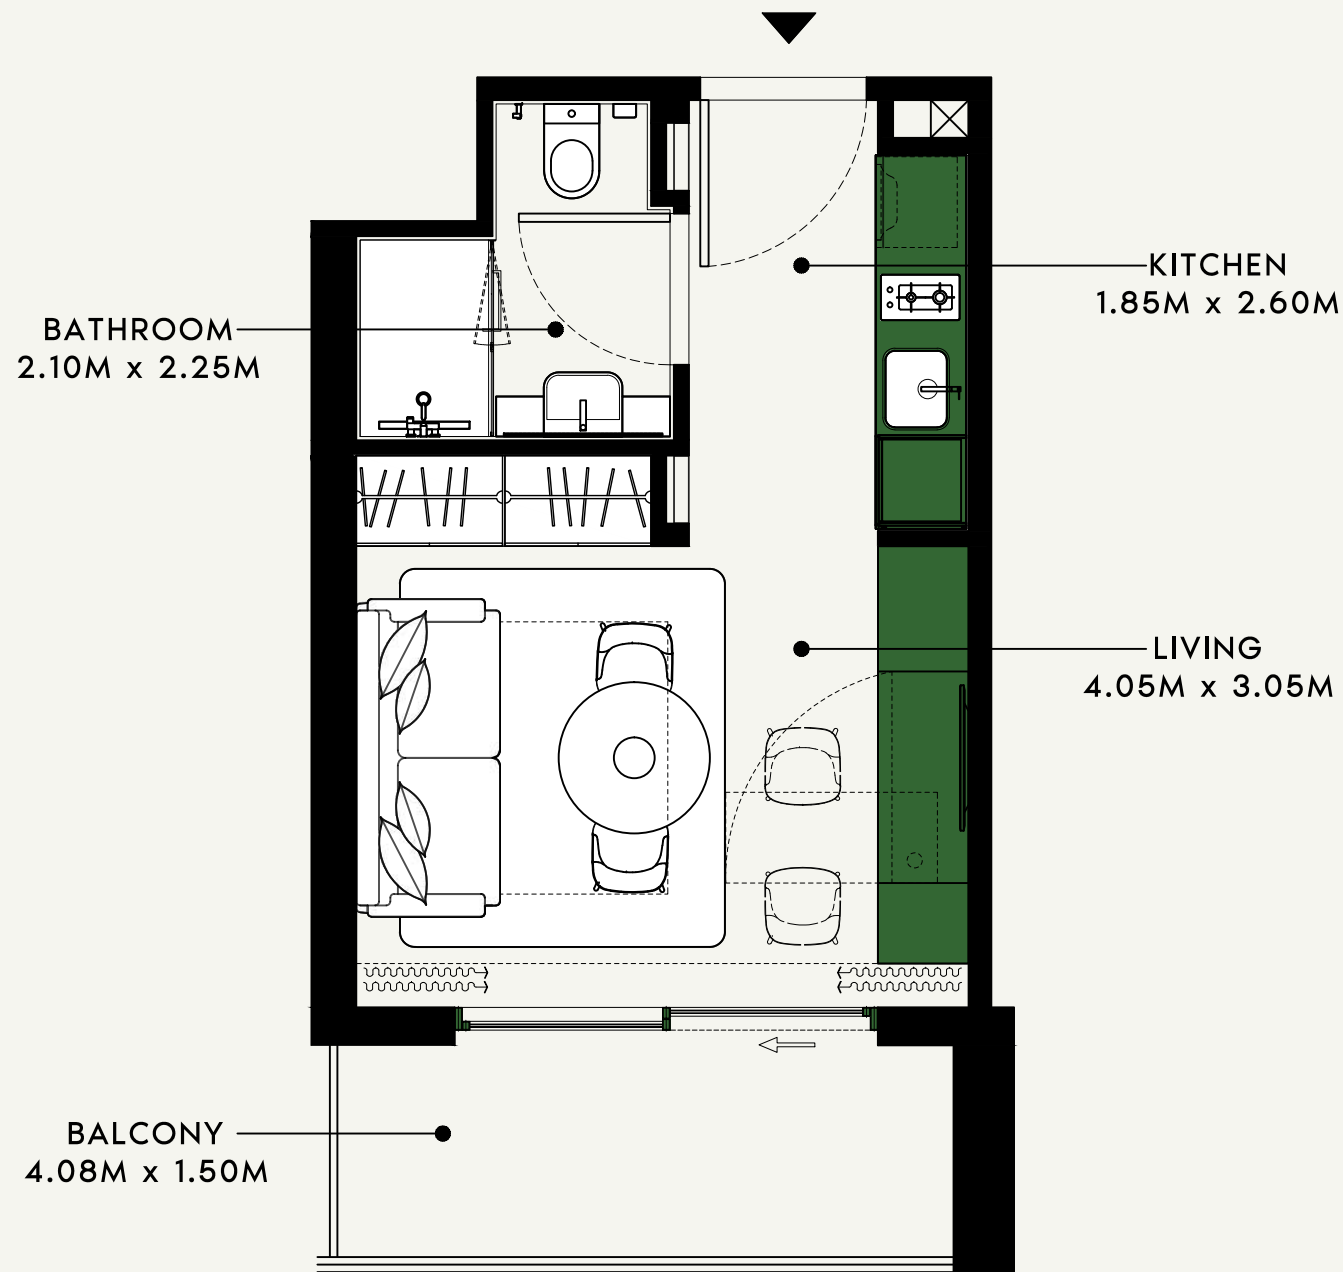

SCALE : 1:50

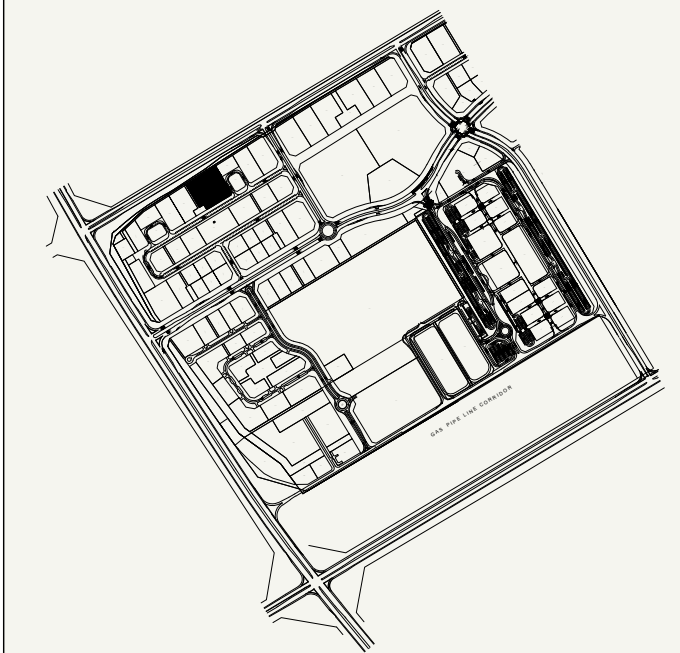

SCALE : N.T.S

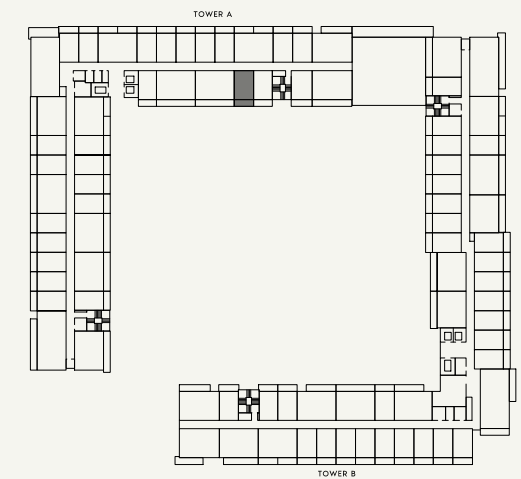

SCALE : N.T.S



FLOOR NO:

2nd FLOOR

APARTMENT AREA:

271.25 SQ.FT. (25.20 SQ.M.)

DISCLAIMER:

THE COLORED MARKETING FLOOR PLANS PROVIDED BY THE DEVELOPER ARE FOR ILLUSTRATIVE PURPOSES ONLY. ACTUAL DIMENSIONS, LAYOUT, AND FINISHES MAY VARY FROM THOSE DEPICTED IN THE PLANS. FURNITURE, FIXTURES, AND EQUIPMENT SHOWN IN THE PLANS ARE FOR DECORATIVE PURPOSES ONLY AND ARE NOT INCLUDED IN THE PURCHASE OR LEASE OF THE PROPERTY. THE DEVELOPER RESERVES THE RIGHT TO MAKE MODIFICATIONS, REVISIONS, AND CHANGES TO THE FLOOR PLANS, SPECIFICATIONS, AND FEATURES WITHOUT PRIOR NOTICE.

PROJECT NAME / BUILDING:

BEACH OASIS 2 BUILDING A

UNIT TYPE:

STUDIO (TYPE-1G)

BALCONY AREA:

73.30 SQ.FT. (6.81 SQ.M.)


TOTAL APARTMENT AREA:

344.56 SQ.FT. (32.01 SQ.M.)

APARTMENT NO:

236

SHEET SIZE : A3 | DRAWN : SS | REVIEWED : TB | APPROVED : RD

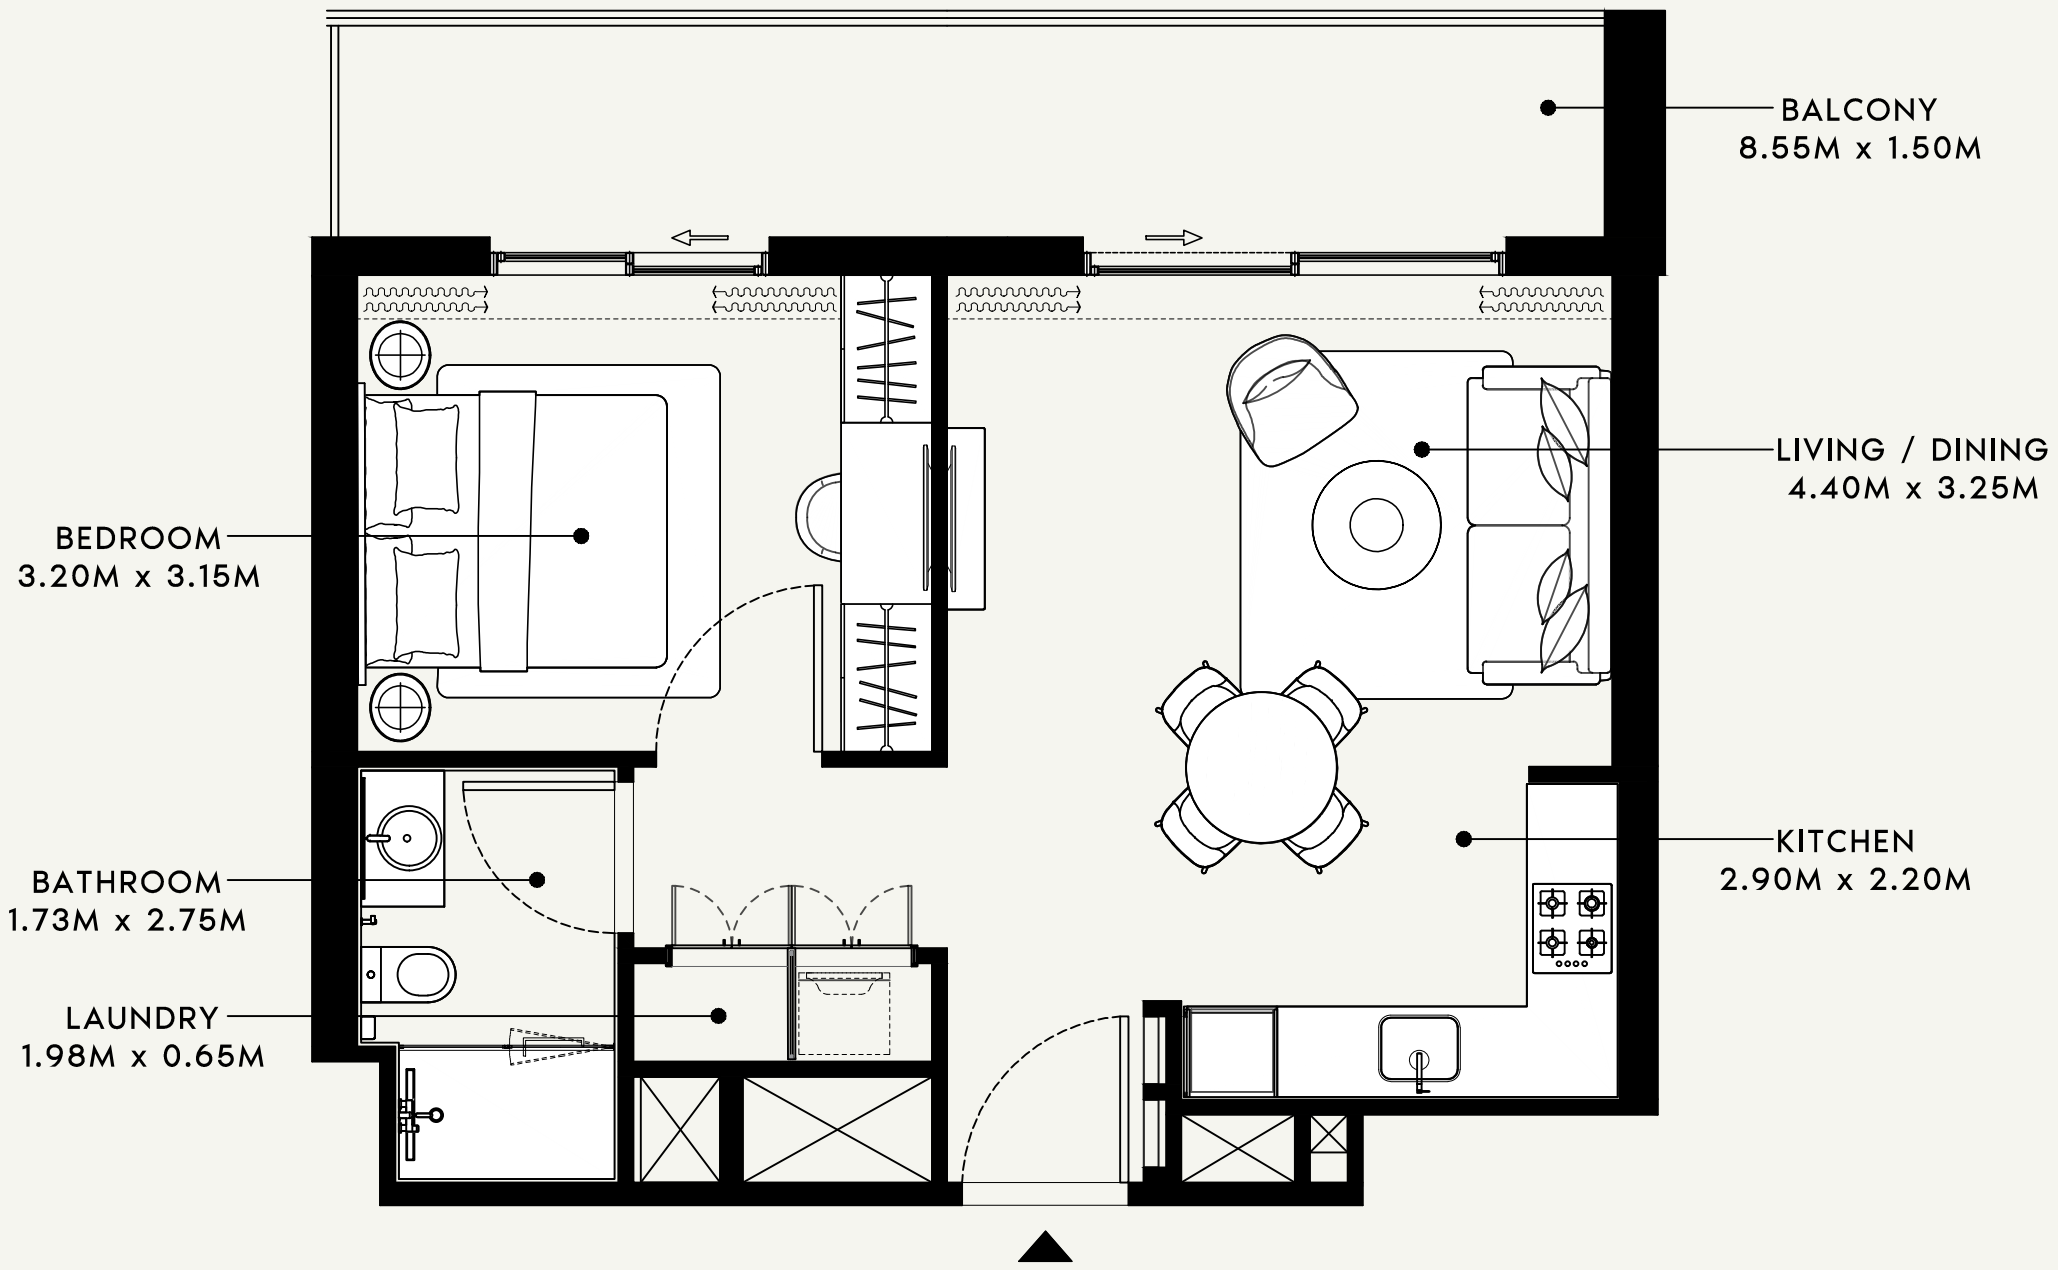

BEDROOM  
3.20M x 3.15M

BATHROOM  
1.73M x 2.75M

LAUNDRY  
1.98M x 0.65M


BALCONY  
8.55M x 1.50M

LIVING / DINING  
4.40M x 3.25M

KITCHEN  
2.90M x 2.20M

SCALE : 1:50

SCALE : N.T.S

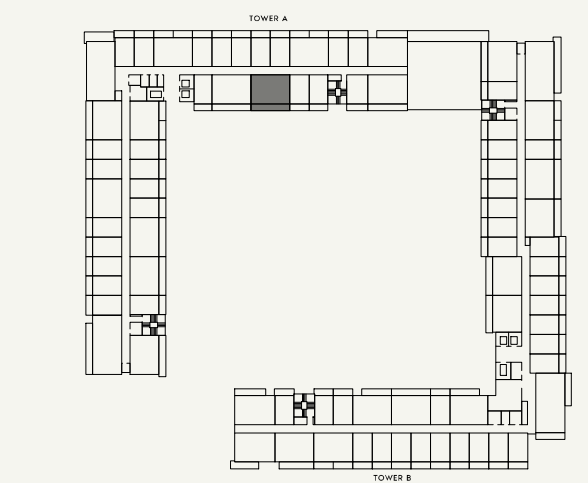

SCALE : N.T.S



FLOOR NO:  
**2nd FLOOR**

UNIT TYPE:  
**1 BEDROOM (TYPE-5)**

APARTMENT AREA:  
**531.63 SQ.FT. (49.39 SQ.M.)**

BALCONY AREA:  
**146.07 SQ.FT. (13.57 SQ.M.)**


DISCLAIMER:  
THE COLORED MARKETING FLOOR PLANS PROVIDED BY THE DEVELOPER ARE FOR ILLUSTRATIVE PURPOSES ONLY. ACTUAL DIMENSIONS, LAYOUT, AND FINISHES MAY VARY FROM THOSE DEPICTED IN THE PLANS. FURNITURE, FIXTURES, AND EQUIPMENT SHOWN IN THE PLANS ARE FOR DECORATIVE PURPOSES ONLY AND ARE NOT INCLUDED IN THE PURCHASE OR LEASE OF THE PROPERTY. THE DEVELOPER RESERVES THE RIGHT TO MAKE MODIFICATIONS, REVISIONS, AND CHANGES TO THE FLOOR PLANS, SPECIFICATIONS, AND FEATURES WITHOUT PRIOR NOTICE.

TOTAL APARTMENT AREA:  
**677.70 SQ.FT. (62.96 SQ.M.)**


PROJECT NAME / BUILDING:  
**BEACH OASIS 2 BUILDING A**

APARTMENT NO:  
**237**

SHEET SIZE : A3 DRAWN : SS REVIEWED : TB APPROVED : RD

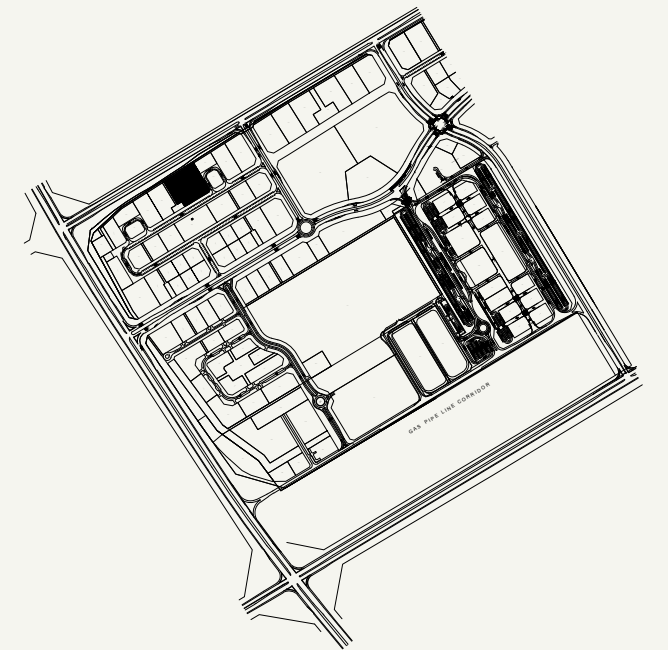

SCALE : N.T.S

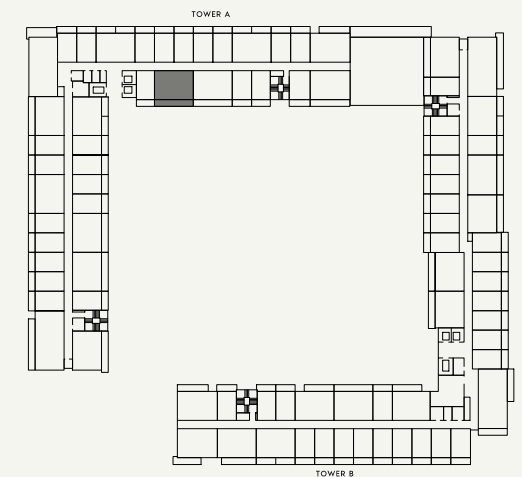

SCALE : N.T.S



BATHROOM  
1.73M x 2.75M


LAUNDRY  
1.98M x 0.65M

BEDROOM  
3.20M x 3.15M

BALCONY  
8.55M x 1.50M

KITCHEN  
2.90M x 2.20M

LIVING / DINING  
4.40M x 3.25M

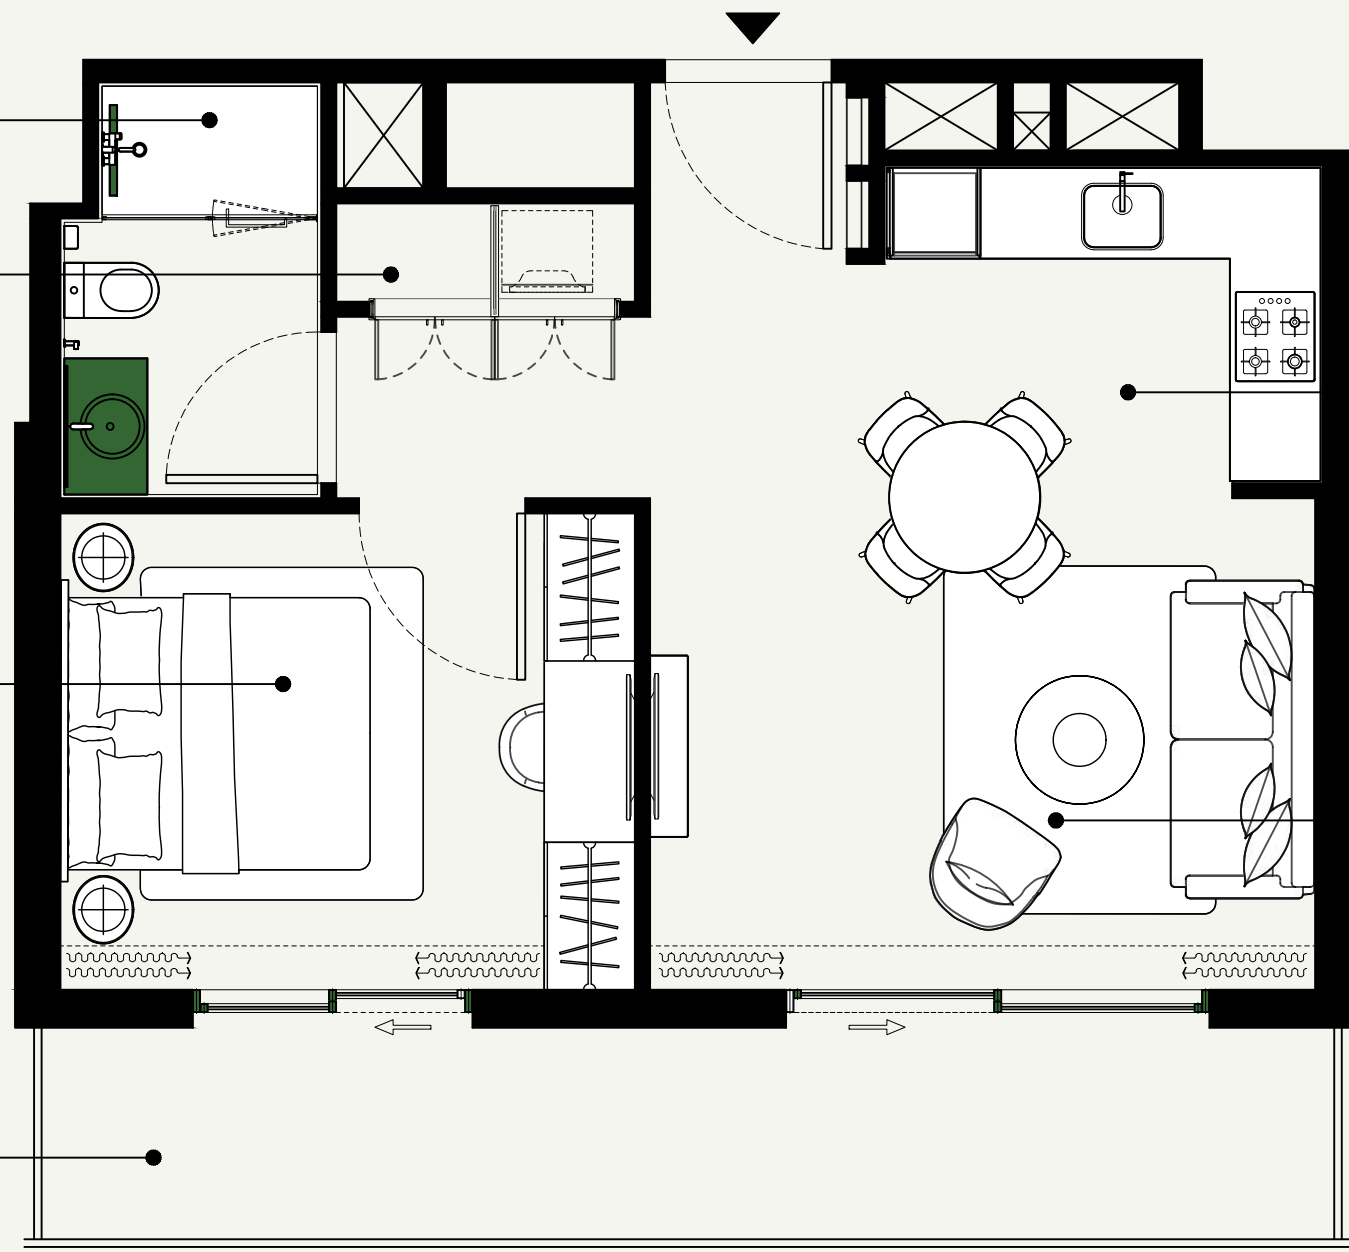

SCALE : 1:50



FLOOR NO:

2nd FLOOR

UNIT TYPE:

1 BEDROOM (TYPE-5)

APARTMENT AREA:

530.56 SQ.FT. (49.29 SQ.M.)

BALCONY AREA:

146.07 SQ.FT. (13.57 SQ.M.)

DISCLAIMER:

THE COLORED MARKETING FLOOR PLANS PROVIDED BY THE DEVELOPER ARE FOR ILLUSTRATIVE PURPOSES ONLY. ACTUAL DIMENSIONS, LAYOUT, AND FINISHES MAY VARY FROM THOSE DEPICTED IN THE PLANS. FURNITURE, FIXTURES, AND EQUIPMENT SHOWN IN THE PLANS ARE FOR DECORATIVE PURPOSES ONLY AND ARE NOT INCLUDED IN THE PURCHASE OR LEASE OF THE PROPERTY. THE DEVELOPER RESERVES THE RIGHT TO MAKE MODIFICATIONS, REVISIONS, AND CHANGES TO THE FLOOR PLANS, SPECIFICATIONS, AND FEATURES WITHOUT PRIOR NOTICE.

TOTAL APARTMENT AREA:

676.63 SQ.FT. (62.86 SQ.M.)

PROJECT NAME / BUILDING:

BEACH OASIS 2 BUILDING A

APARTMENT NO:



238

KITCHEN  
1.80M x 2.60M


BATHROOM  
1.95M x 2.25M

LIVING  
3.75M x 3.05M

BALCONY  
3.98M x 1.50M

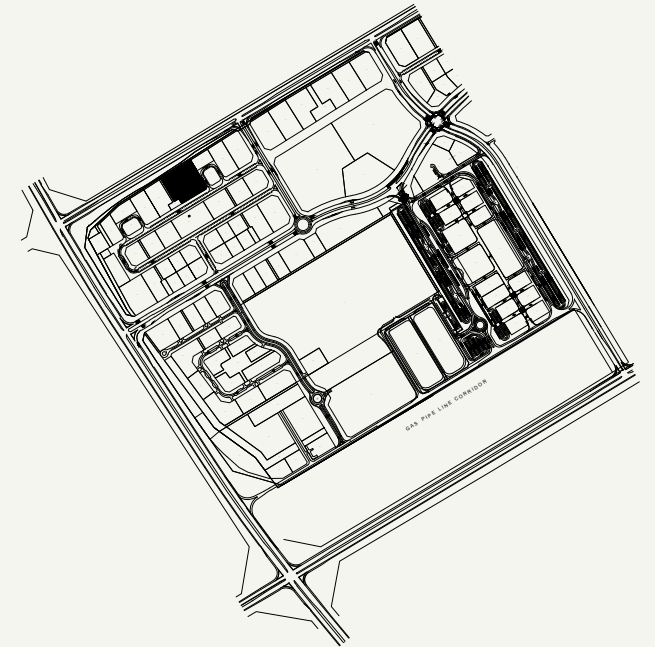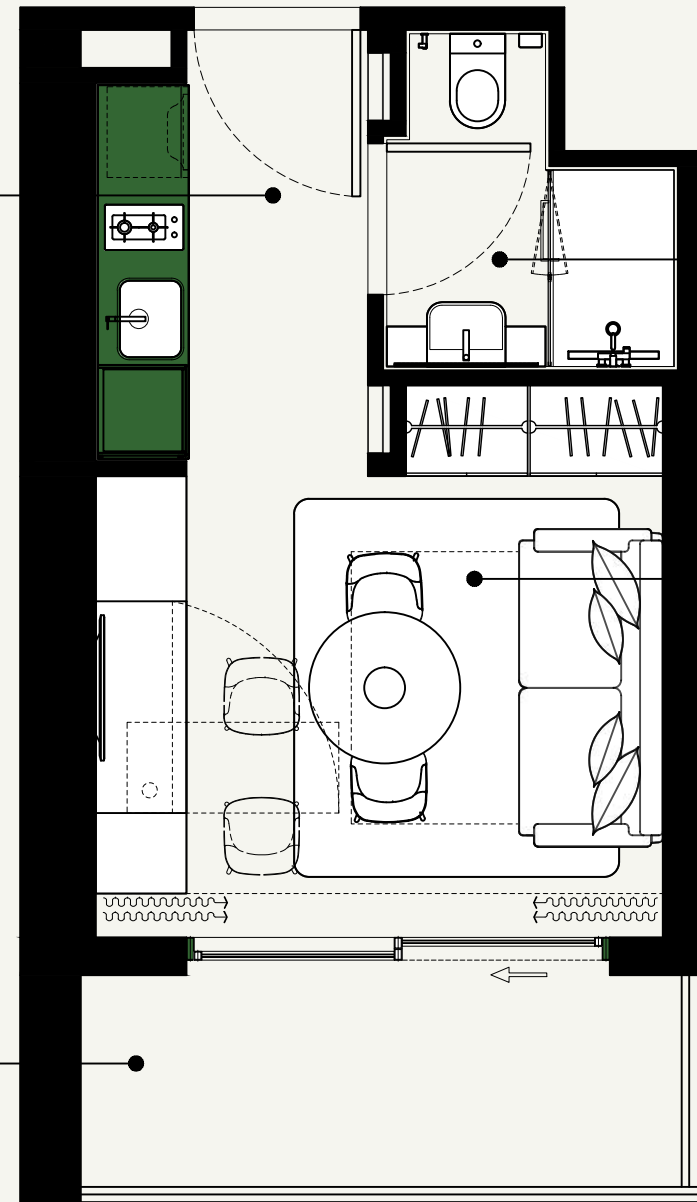

SCALE : N.T.S

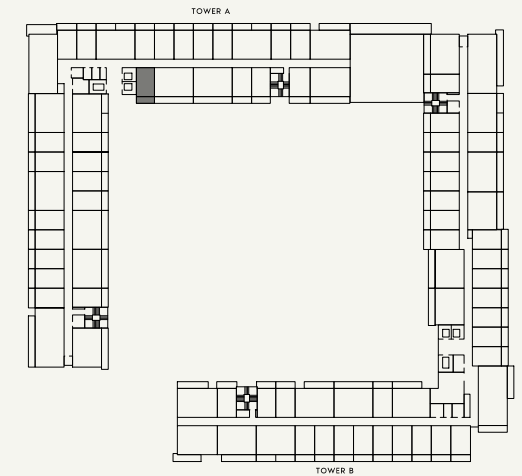

SCALE : N.T.S



SCALE : 1:50



FLOOR NO:

2nd FLOOR

APARTMENT AREA:

267.59 SQ.FT. (24.86 SQ.M.)

DISCLAIMER:

THE COLORED MARKETING FLOOR PLANS PROVIDED BY THE DEVELOPER ARE FOR ILLUSTRATIVE PURPOSES ONLY. ACTUAL DIMENSIONS, LAYOUT, AND FINISHES MAY VARY FROM THOSE DEPICTED IN THE PLANS. FURNITURE, FIXTURES, AND EQUIPMENT SHOWN IN THE PLANS ARE FOR DECORATIVE PURPOSES ONLY AND ARE NOT INCLUDED IN THE PURCHASE OR LEASE OF THE PROPERTY. THE DEVELOPER RESERVES THE RIGHT TO MAKE MODIFICATIONS, REVISIONS, AND CHANGES TO THE FLOOR PLANS, SPECIFICATIONS, AND FEATURES WITHOUT PRIOR NOTICE.

PROJECT NAME / BUILDING:

BEACH OASIS 2 BUILDING A

UNIT TYPE:

STUDIO (TYPE-1J)

BALCONY AREA:


71.69 SQ.FT. (6.66 SQ.M.)

TOTAL APARTMENT AREA:


339.28 SQ.FT. (31.52 SQ.M.)

APARTMENT NO:


239

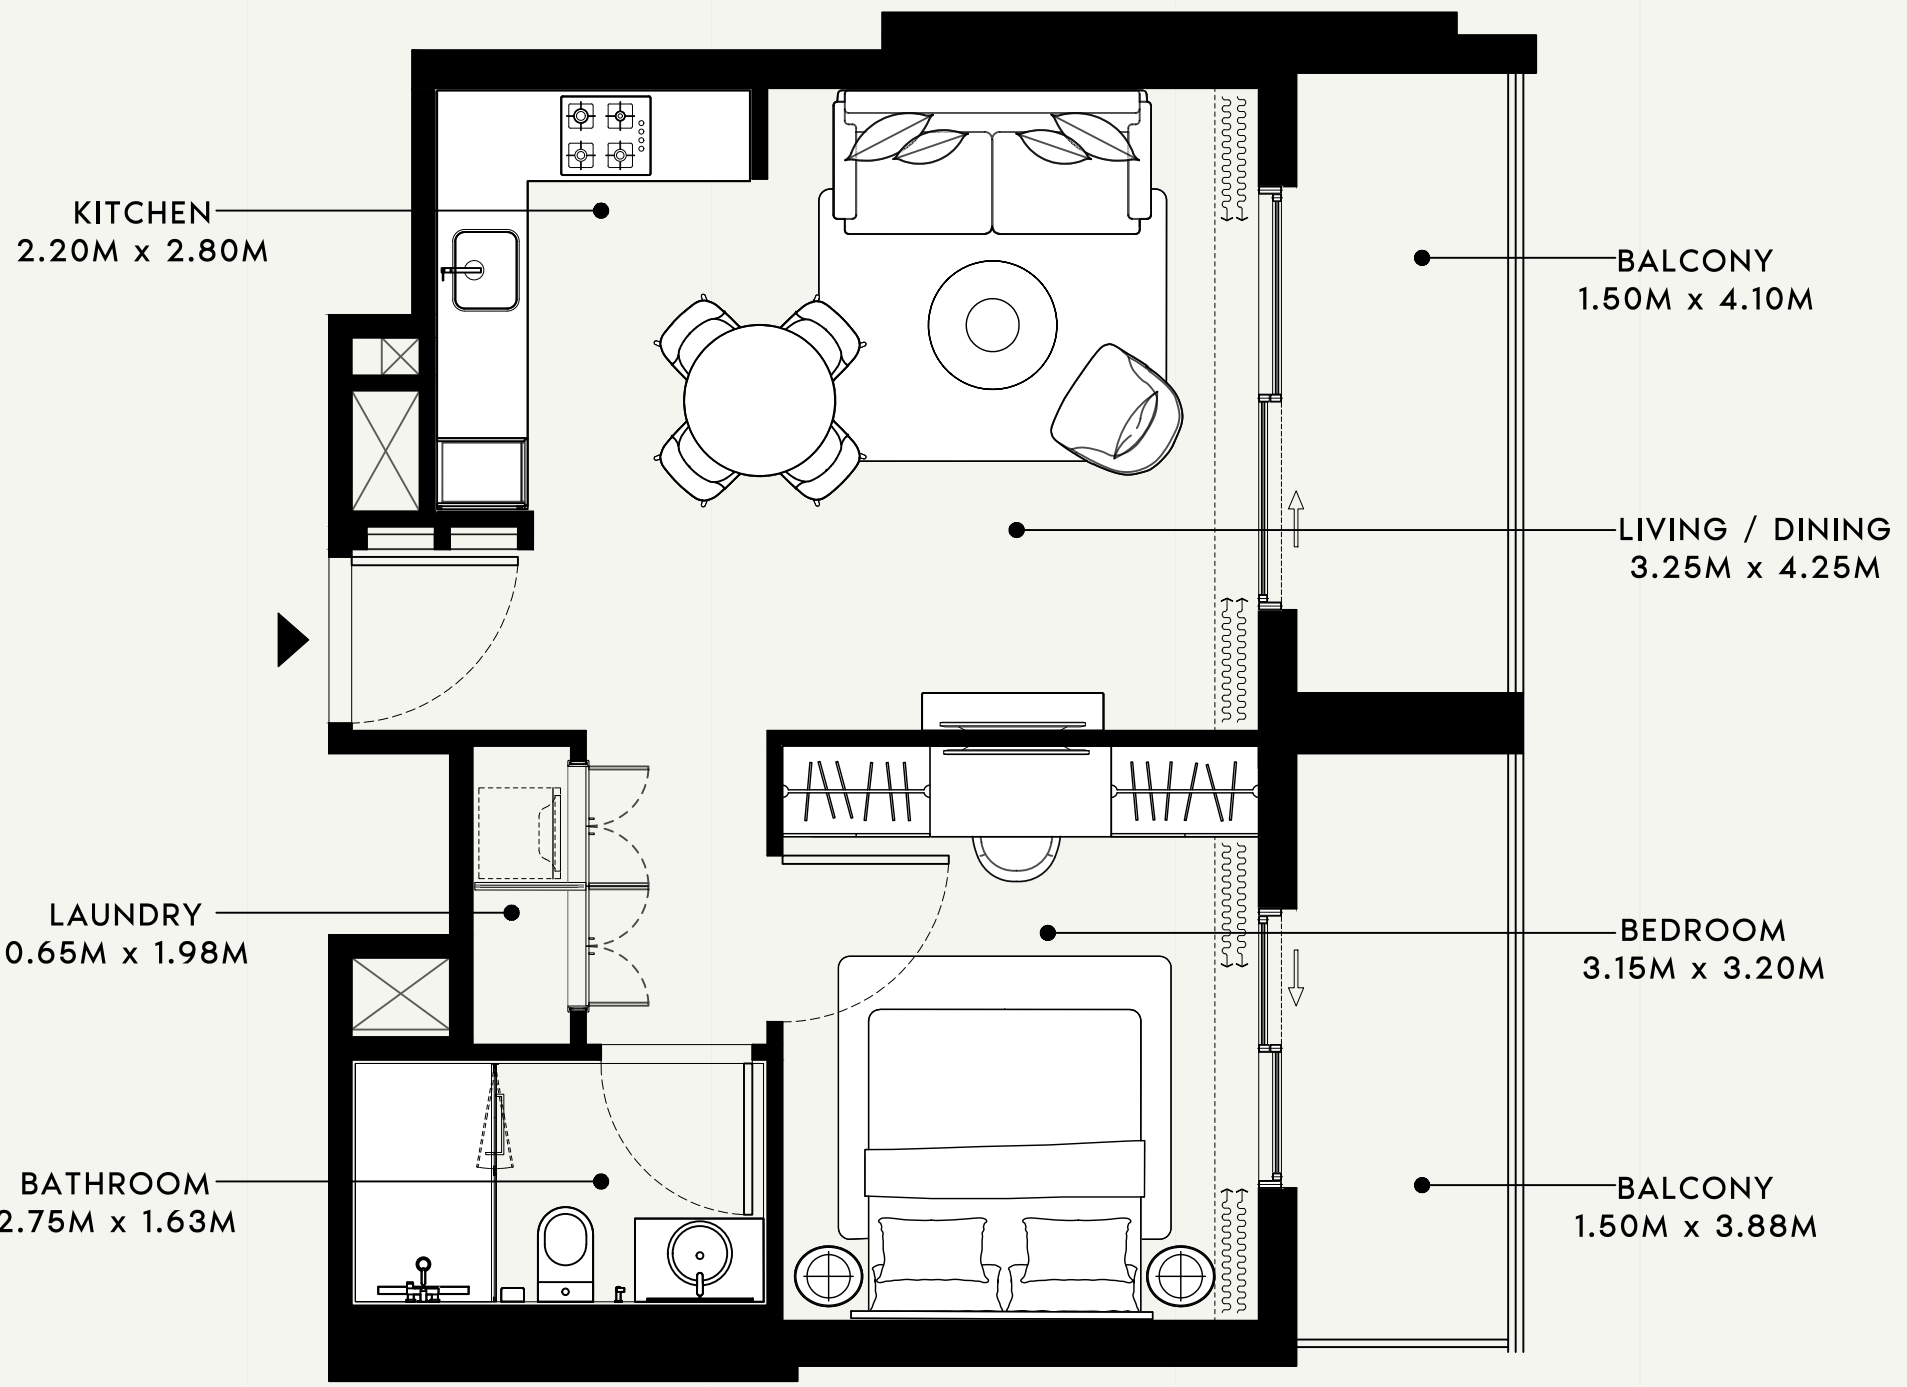

SCALE : 1:50

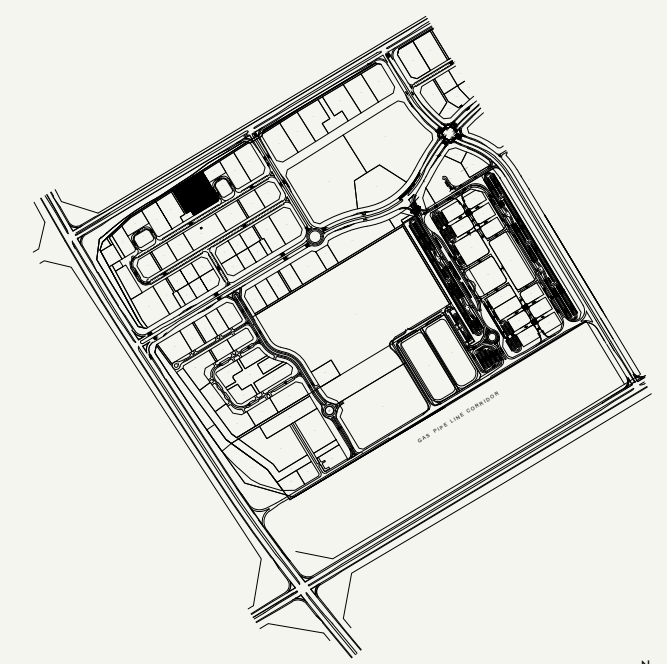

SCALE : N.T.S

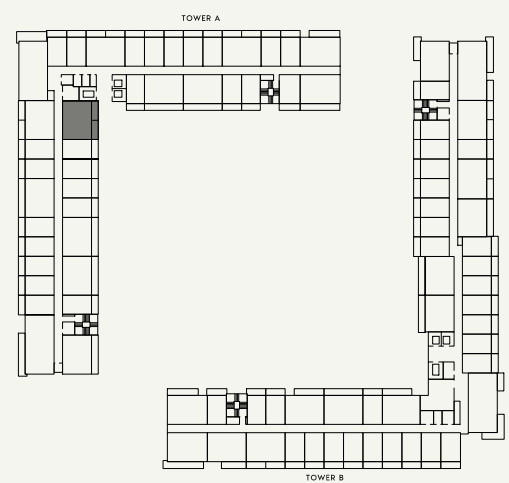

SCALE : N.T.S



FLOOR NO:  
**3rd,5th&7th FLOOR**

UNIT TYPE:  
**1 BEDROOM (TYPE-2B)**

APARTMENT AREA:  
**527.54 SQ.FT. (49.01 SQ.M.)**

BALCONY AREA:  
**145.10 SQ.FT. (13.48 SQ.M.)**


DISCLAIMER:  
THE COLORED MARKETING FLOOR PLANS PROVIDED BY THE DEVELOPER ARE FOR ILLUSTRATIVE PURPOSES ONLY. ACTUAL DIMENSIONS, LAYOUT, AND FINISHES MAY VARY FROM THOSE DEPICTED IN THE PLANS. FURNITURE, FIXTURES, AND EQUIPMENT SHOWN IN THE PLANS ARE FOR DECORATIVE PURPOSES ONLY AND ARE NOT INCLUDED IN THE PURCHASE OR LEASE OF THE PROPERTY. THE DEVELOPER RESERVES THE RIGHT TO MAKE MODIFICATIONS, REVISIONS, AND CHANGES TO THE FLOOR PLANS, SPECIFICATIONS, AND FEATURES WITHOUT PRIOR NOTICE.

TOTAL APARTMENT AREA:  
**672.64 SQ.FT. (62.49 SQ.M.)**

PROJECT NAME / BUILDING:  
**BEACH OASIS 2 BUILDING A**

APARTMENT NO:  
**301,501&701**

SHEET SIZE : A3 | DRAWN : SS | REVIEWED : TB | APPROVED : RD

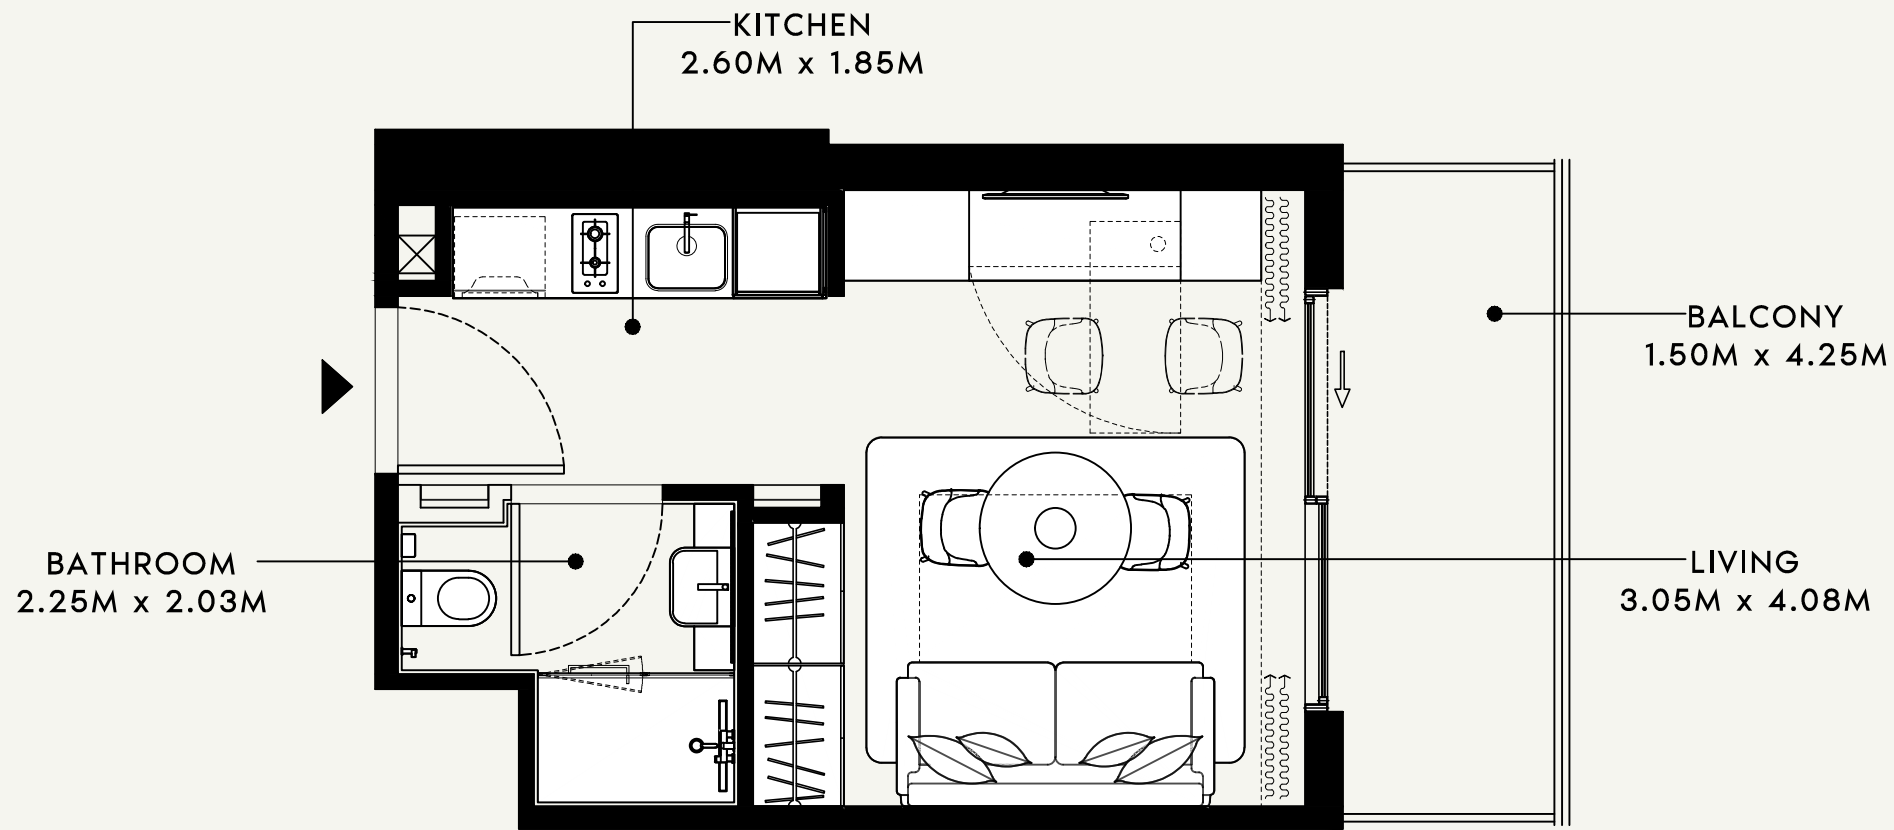


BATHROOM  
2.25M x 2.03M

KITCHEN  
2.60M x 1.85M


BALCONY  
1.50M x 4.25M

LIVING  
3.05M x 4.08M

SCALE : 1:50

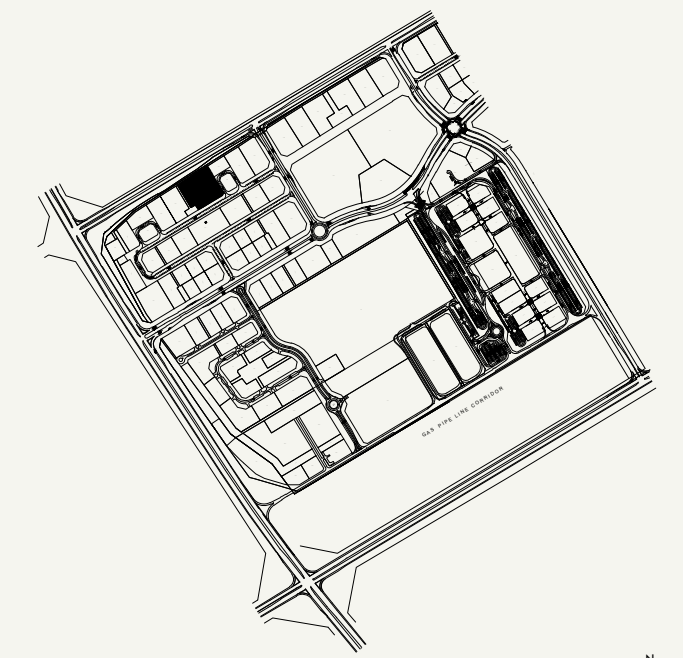

SCALE : N.T.S

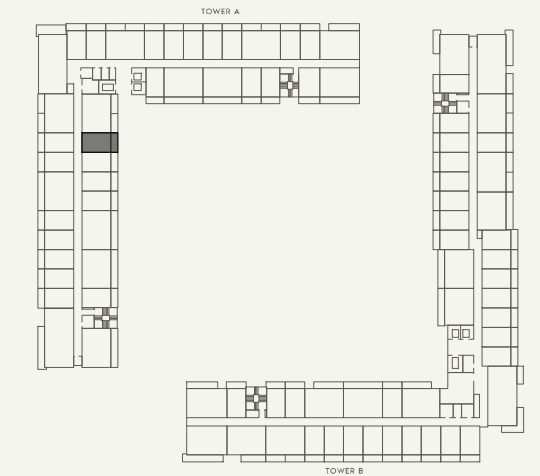

SCALE : N.T.S



FLOOR NO:  
3rd,5th&7th FLOOR

UNIT TYPE:  
STUDIO (TYPE-1)

APARTMENT AREA:  
273.19 SQ.FT. (25.38 SQ.M.)

BALCONY AREA:  
73.30 SQ.FT. (6.81 SQ.M.)

DISCLAIMER:  
THE COLORED MARKETING FLOOR PLANS PROVIDED BY THE DEVELOPER ARE FOR ILLUSTRATIVE PURPOSES ONLY. ACTUAL DIMENSIONS, LAYOUT, AND FINISHES MAY VARY FROM THOSE DEPICTED IN THE PLANS. FURNITURE, FIXTURES, AND EQUIPMENT SHOWN IN THE PLANS ARE FOR DECORATIVE PURPOSES ONLY AND ARE NOT INCLUDED IN THE PURCHASE OR LEASE OF THE PROPERTY. THE DEVELOPER RESERVES THE RIGHT TO MAKE MODIFICATIONS, REVISIONS, AND CHANGES TO THE FLOOR PLANS, SPECIFICATIONS, AND FEATURES WITHOUT PRIOR NOTICE.


TOTAL APARTMENT AREA:  
346.49 SQ.FT. (32.19 SQ.M.)

PROJECT NAME / BUILDING:  
BEACH OASIS 2 BUILDING A

APARTMENT NO:  
302, 502 & 702

SHEET SIZE : A3 DRAWN : SS REVIEWED : TB APPROVED : RD

BATHROOM  
2.25M x 2.03M

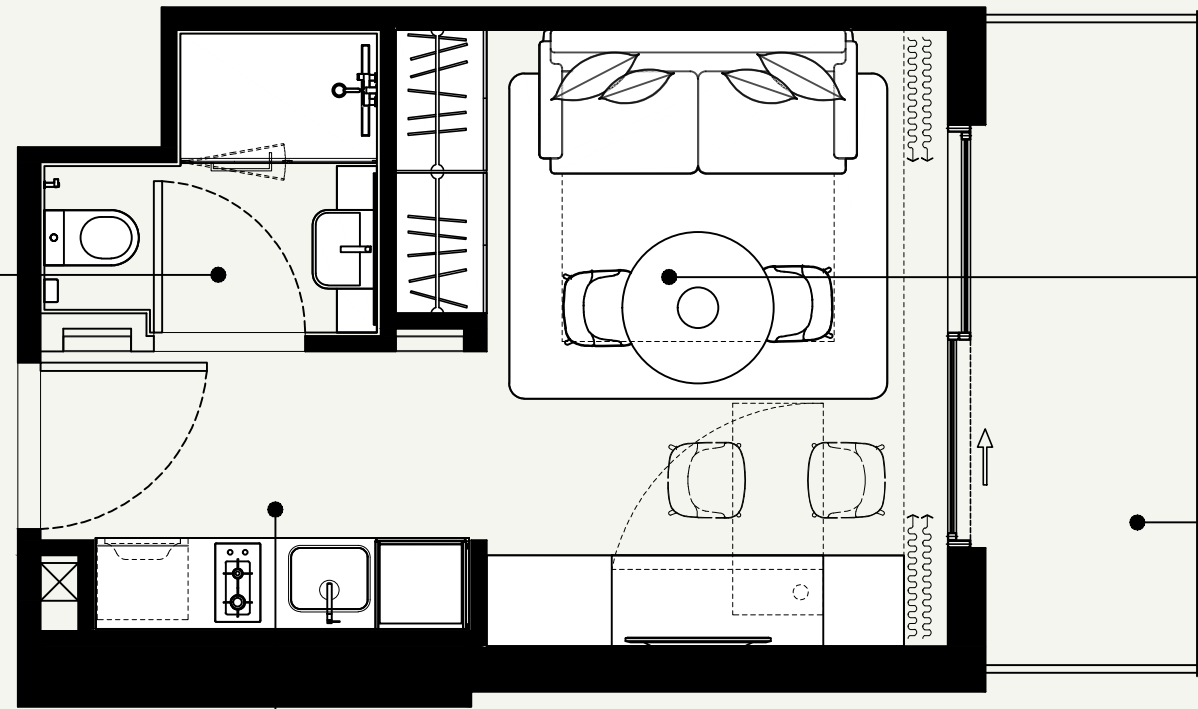


LIVING  
3.05M x 4.08M

BALCONY  
1.50M x 4.25M

KITCHEN  
2.60M x 1.85M

SCALE : 1:50

SCALE : N.T.S

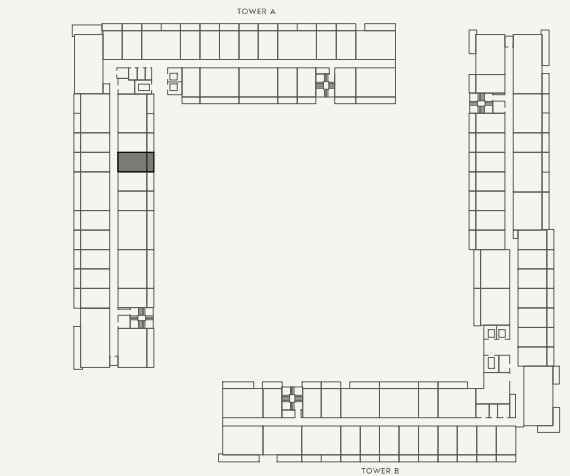

SCALE : N.T.S



FLOOR NO:  
3rd,5th&7th FLOOR

UNIT TYPE:  
STUDIO (TYPE-1)

APARTMENT AREA:  
273.19 SQ.FT. (25.38 SQ.M.)

BALCONY AREA:  
73.30 SQ.FT. (6.81 SQ.M.)


DISCLAIMER:  
THE COLORED MARKETING FLOOR PLANS PROVIDED BY THE DEVELOPER ARE FOR ILLUSTRATIVE PURPOSES ONLY. ACTUAL DIMENSIONS, LAYOUT, AND FINISHES MAY VARY FROM THOSE DEPICTED IN THE PLANS. FURNITURE, FIXTURES, AND EQUIPMENT SHOWN IN THE PLANS ARE FOR DECORATIVE PURPOSES ONLY AND ARE NOT INCLUDED IN THE PURCHASE OR LEASE OF THE PROPERTY. THE DEVELOPER RESERVES THE RIGHT TO MAKE MODIFICATIONS, REVISIONS, AND CHANGES TO THE FLOOR PLANS, SPECIFICATIONS, AND FEATURES WITHOUT PRIOR NOTICE.

TOTAL APARTMENT AREA:  
346.49 SQ.FT. (32.19 SQ.M.)


PROJECT NAME / BUILDING:  
BEACH OASIS 2 BUILDING A

APARTMENT NO:  
303, 503 & 703


SHEET SIZE : A3 DRAWN : SS REVIEWED : TB APPROVED : RD

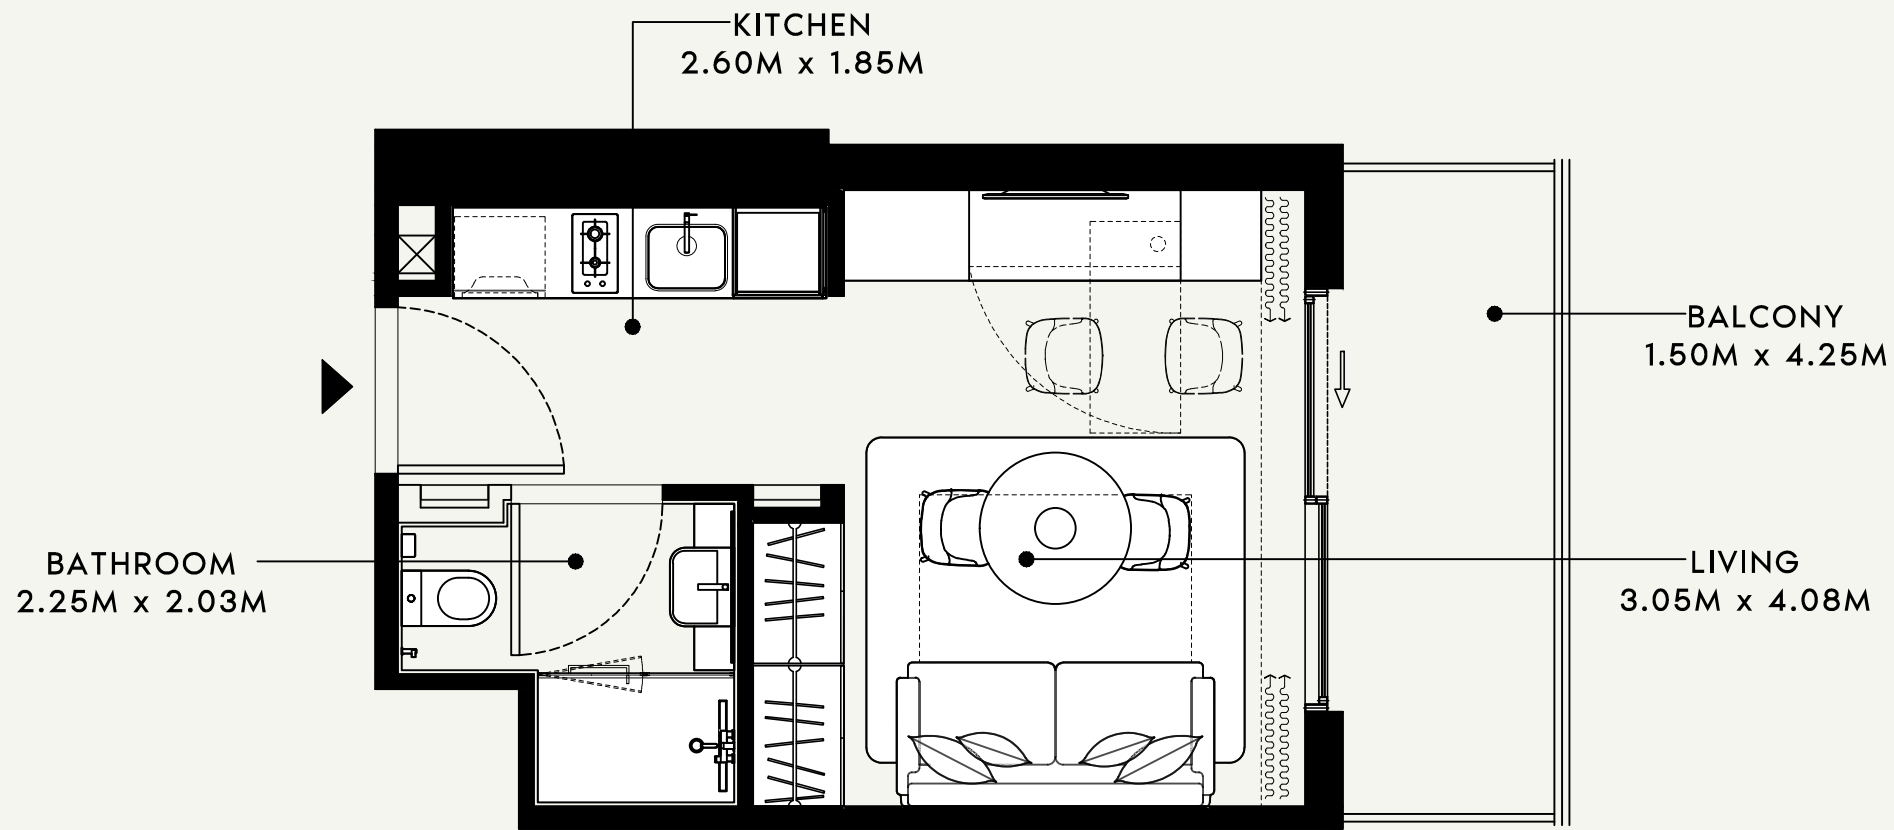

SCALE : 1:50

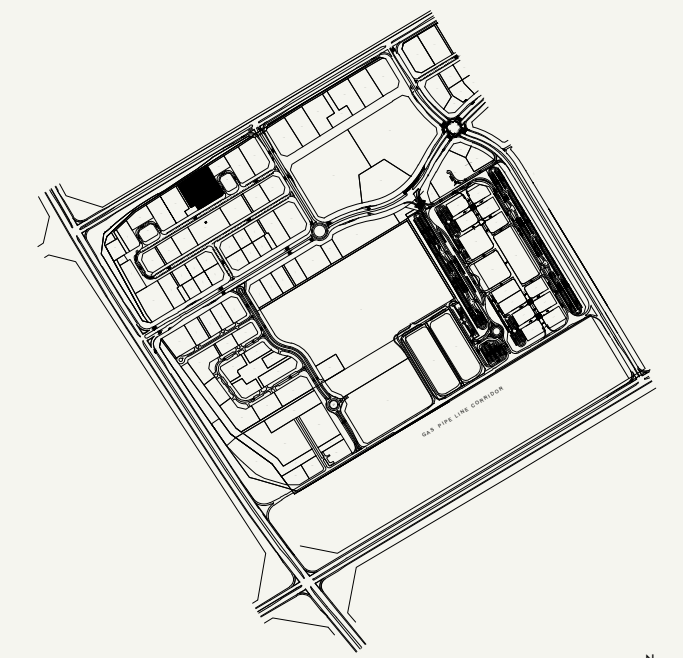

SCALE : N.T.S

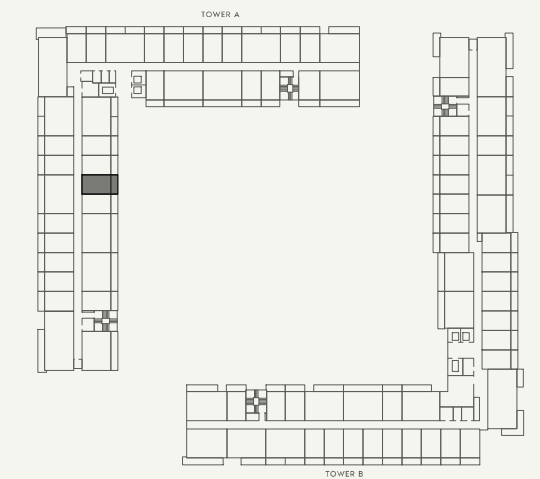

SCALE : N.T.S



FLOOR NO:  
3rd,5th&7th FLOOR

UNIT TYPE:  
STUDIO (TYPE-1)

APARTMENT AREA:  
273.19 SQ.FT. (25.38 SQ.M.)

BALCONY AREA:  
73.30 SQ.FT. (6.81 SQ.M.)

DISCLAIMER:  
THE COLORED MARKETING FLOOR PLANS PROVIDED BY THE DEVELOPER ARE FOR ILLUSTRATIVE PURPOSES ONLY. ACTUAL DIMENSIONS, LAYOUT, AND FINISHES MAY VARY FROM THOSE DEPICTED IN THE PLANS. FURNITURE, FIXTURES, AND EQUIPMENT SHOWN IN THE PLANS ARE FOR DECORATIVE PURPOSES ONLY AND ARE NOT INCLUDED IN THE PURCHASE OR LEASE OF THE PROPERTY. THE DEVELOPER RESERVES THE RIGHT TO MAKE MODIFICATIONS, REVISIONS, AND CHANGES TO THE FLOOR PLANS, SPECIFICATIONS, AND FEATURES WITHOUT PRIOR NOTICE.


TOTAL APARTMENT AREA:  
346.49 SQ.FT. (32.19 SQ.M.)

PROJECT NAME / BUILDING:  
BEACH OASIS 2 BUILDING A

APARTMENT NO:  
304, 504 & 704

SHEET SIZE : A3 DRAWN : SS REVIEWED : TB APPROVED : RD

BATHROOM  
2.25M x 2.03M

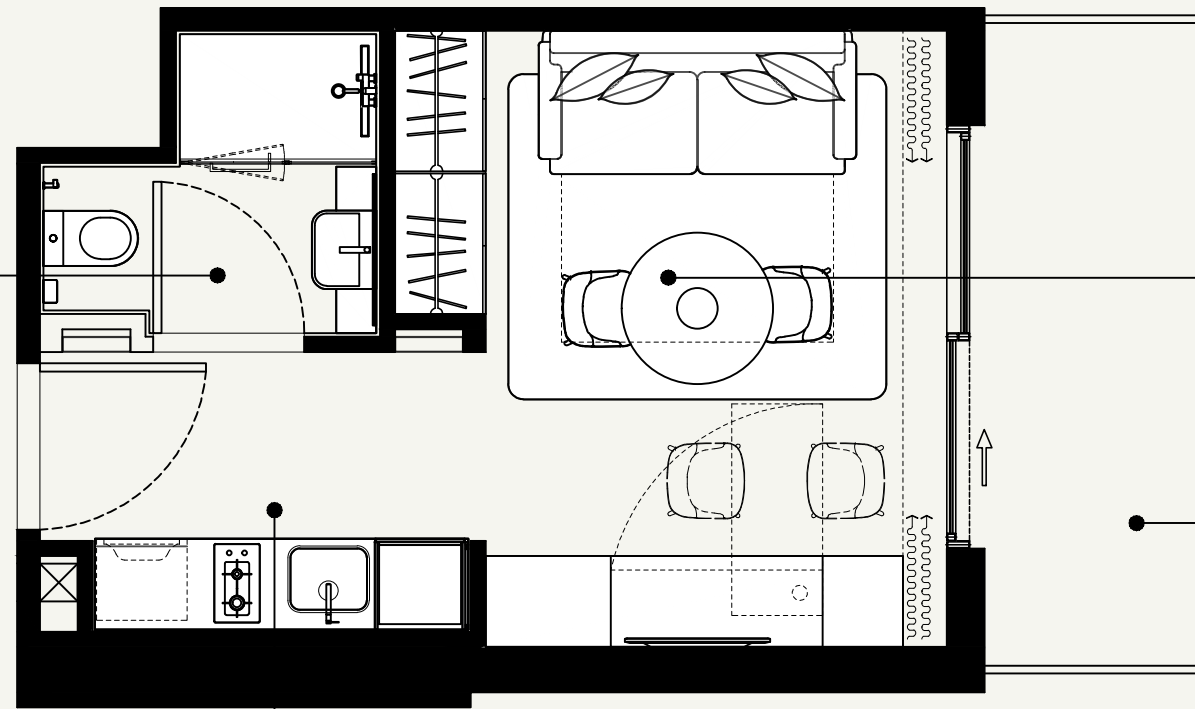



LIVING  
3.05M x 4.08M

BALCONY  
1.50M x 4.25M

KITCHEN  
2.60M x 1.85M

SCALE : 1:50

SCALE : N.T.S

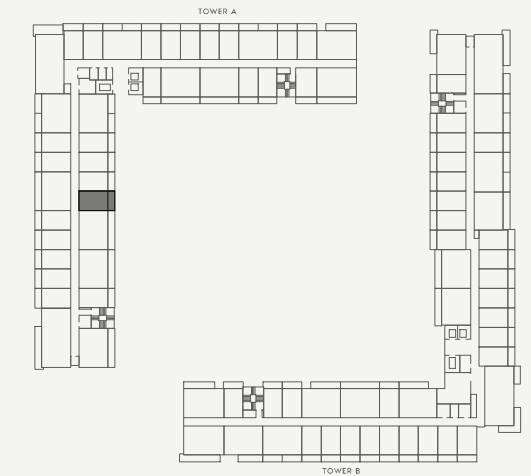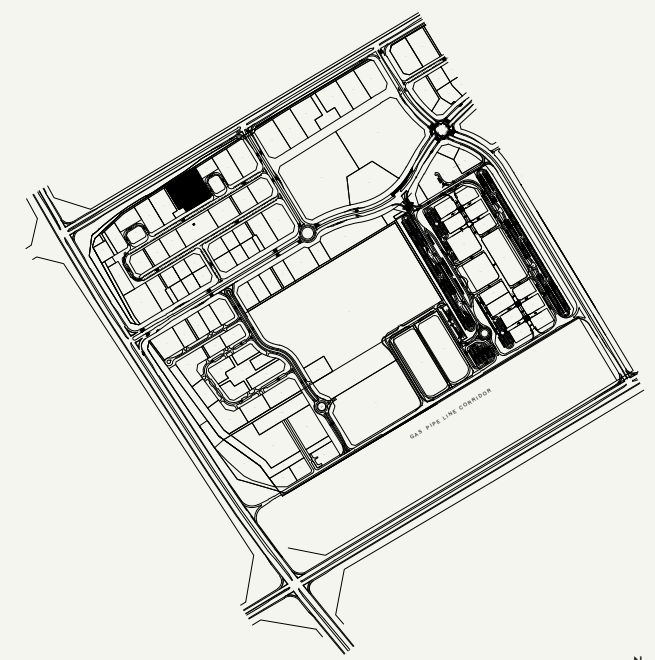

SCALE : N.T.S



FLOOR NO:  
3rd,5th&7th FLOOR

UNIT TYPE:  
STUDIO (TYPE-1)

APARTMENT AREA:  
273.19 SQ.FT. (25.38 SQ.M.)

BALCONY AREA:  
73.30 SQ.FT. (6.81 SQ.M.)


DISCLAIMER:  
THE COLORED MARKETING FLOOR PLANS PROVIDED BY THE DEVELOPER ARE FOR ILLUSTRATIVE PURPOSES ONLY. ACTUAL DIMENSIONS, LAYOUT, AND FINISHES MAY VARY FROM THOSE DEPICTED IN THE PLANS. FURNITURE, FIXTURES, AND EQUIPMENT SHOWN IN THE PLANS ARE FOR DECORATIVE PURPOSES ONLY AND ARE NOT INCLUDED IN THE PURCHASE OR LEASE OF THE PROPERTY. THE DEVELOPER RESERVES THE RIGHT TO MAKE MODIFICATIONS, REVISIONS, AND CHANGES TO THE FLOOR PLANS, SPECIFICATIONS, AND FEATURES WITHOUT PRIOR NOTICE.

TOTAL APARTMENT AREA:  
346.49 SQ.FT. (32.19 SQ.M.)


PROJECT NAME / BUILDING:  
BEACH OASIS 2 BUILDING A

APARTMENT NO:  
305, 505 & 705


SHEET SIZE : A3 DRAWN : SS REVIEWED : TB APPROVED : RD

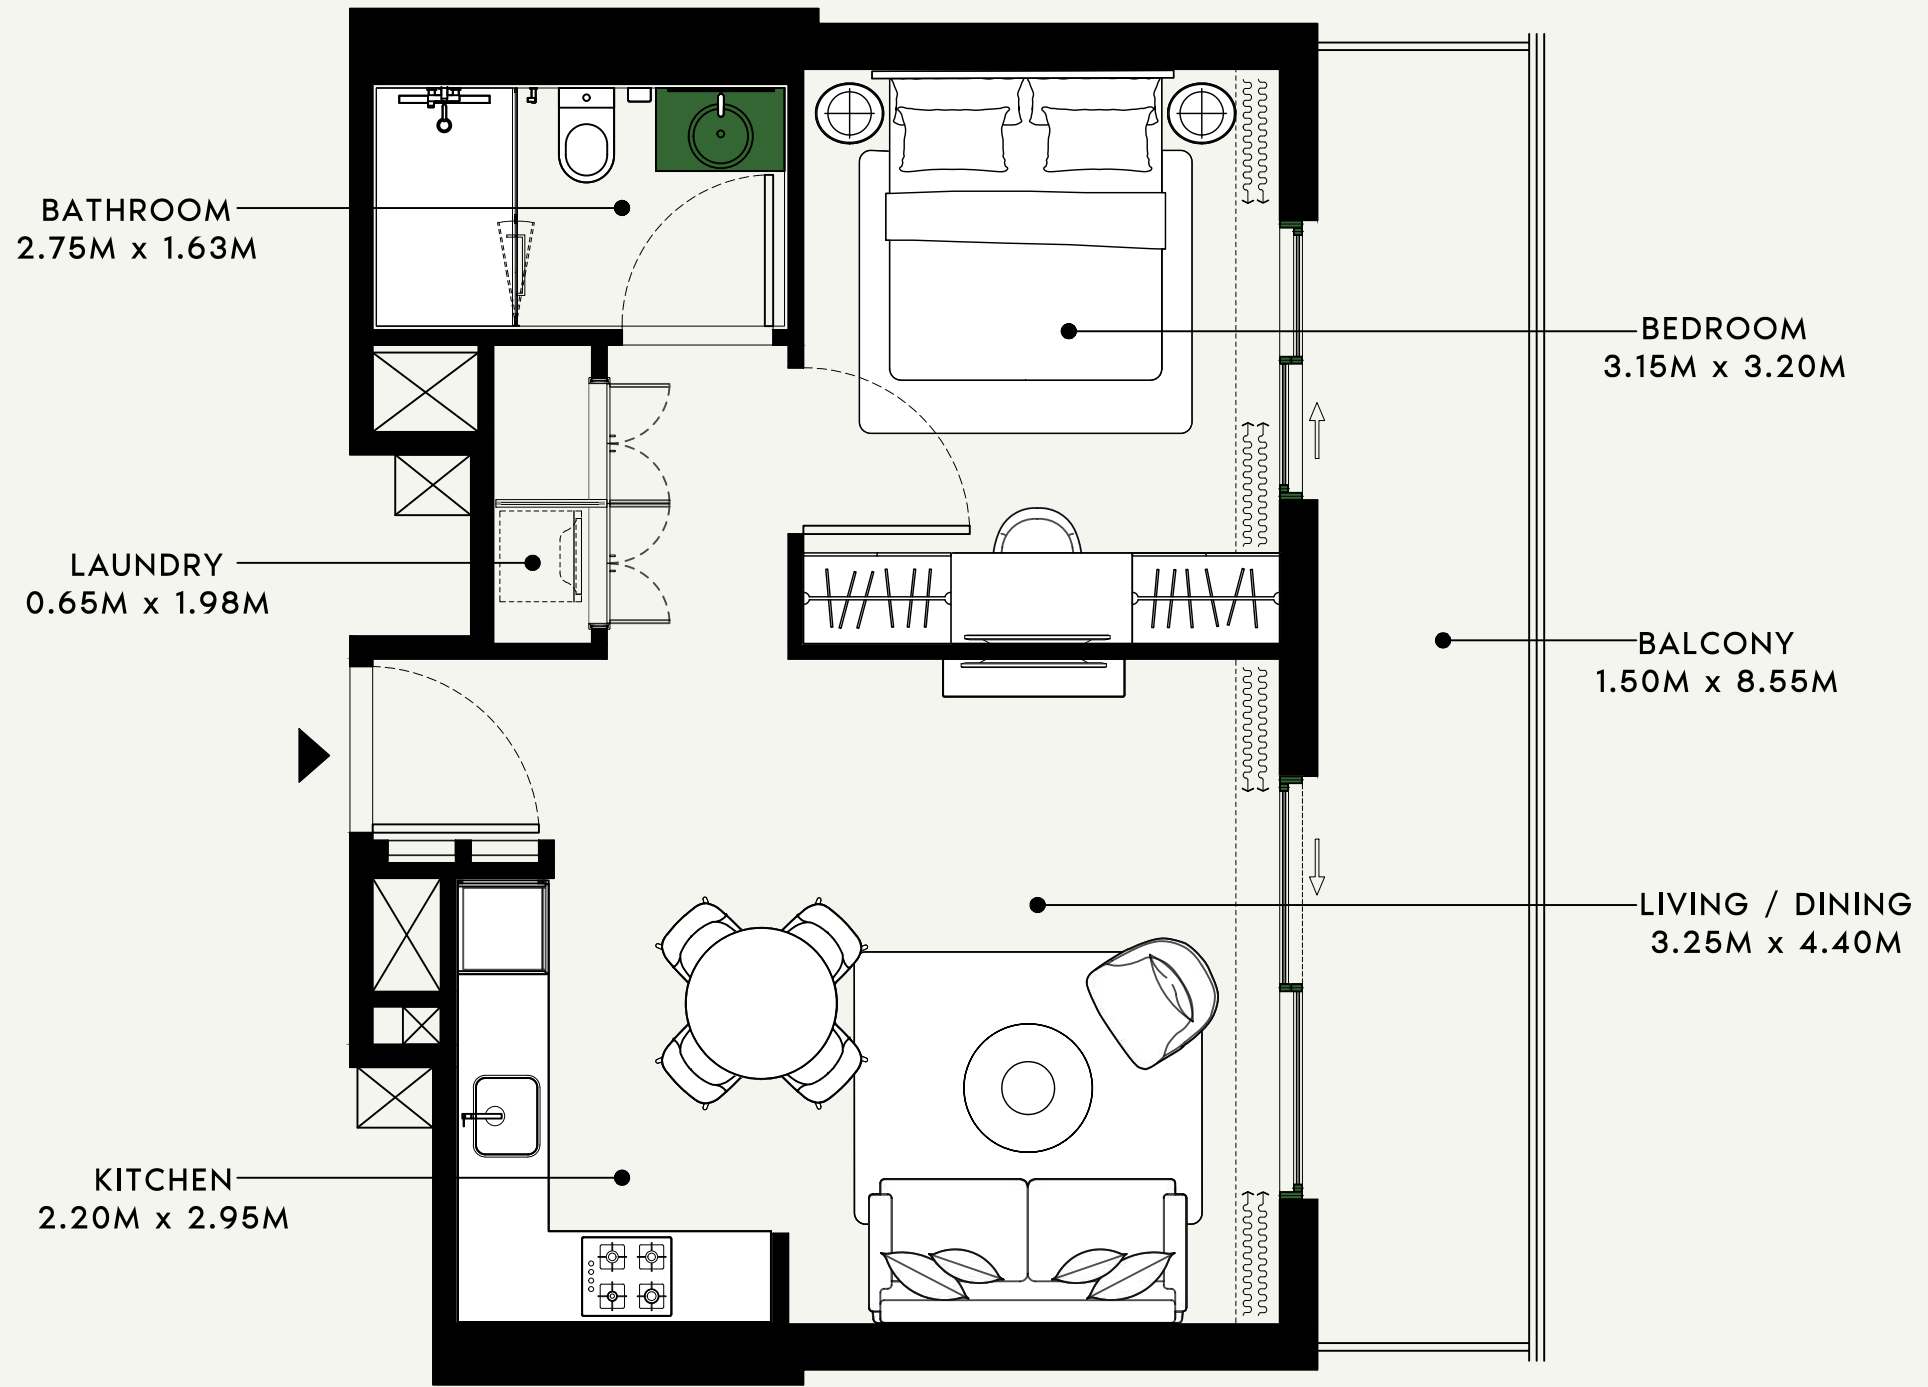

SCALE : 1:50

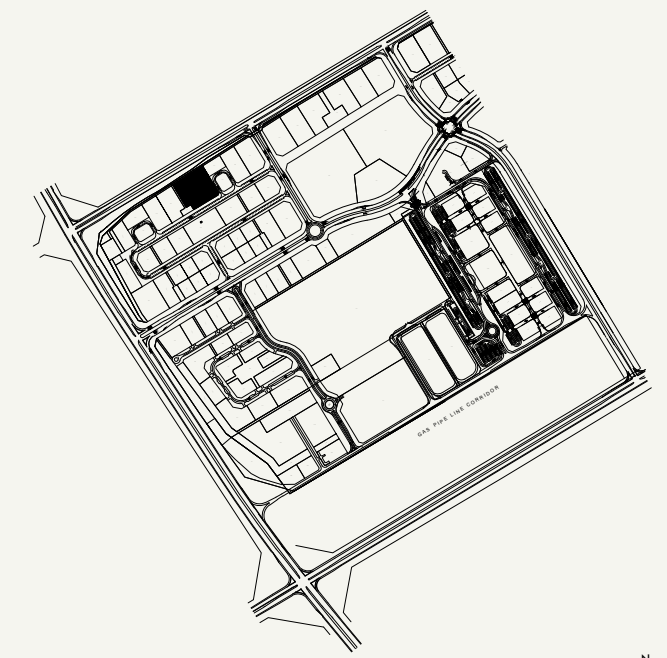

SCALE : N.T.S

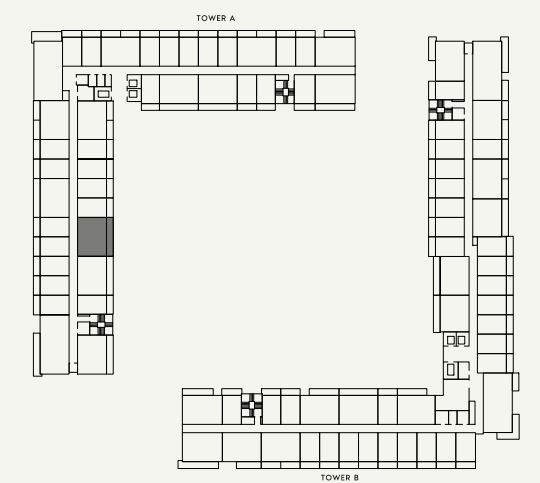

SCALE : N.T.S



FLOOR NO:  
**3rd,5th&7th FLOOR**

UNIT TYPE:  
**1 BEDROOM (TYPE-2)**

APARTMENT AREA:  
**535.72 SQ.FT. (49.77 SQ.M.)**

BALCONY AREA:  
**146.07 SQ.FT. (13.57 SQ.M.)**

DISCLAIMER:  
THE COLORED MARKETING FLOOR PLANS PROVIDED BY THE DEVELOPER ARE FOR ILLUSTRATIVE PURPOSES ONLY. ACTUAL DIMENSIONS, LAYOUT, AND FINISHES MAY VARY FROM THOSE DEPICTED IN THE PLANS. FURNITURE, FIXTURES, AND EQUIPMENT SHOWN IN THE PLANS ARE FOR DECORATIVE PURPOSES ONLY AND ARE NOT INCLUDED IN THE PURCHASE OR LEASE OF THE PROPERTY. THE DEVELOPER RESERVES THE RIGHT TO MAKE MODIFICATIONS, REVISIONS, AND CHANGES TO THE FLOOR PLANS, SPECIFICATIONS, AND FEATURES WITHOUT PRIOR NOTICE.

TOTAL APARTMENT AREA:  
**681.79 SQ.FT. (63.34 SQ.M.)**

PROJECT NAME / BUILDING:  
**BEACH OASIS 2 BUILDING A**

APARTMENT NO:  
**306,506&706**

SHEET SIZE : A3 | DRAWN : SS | REVIEWED : TB | APPROVED : RD

BATHROOM  
2.75M x 1.63M


LAUNDRY  
0.65M x 1.98M

KITCHEN  
2.20M x 2.95M


BEDROOM  
3.15M x 3.20M

BALCONY  
1.50M x 8.38M


LIVING / DINING  
3.25M x 4.40M

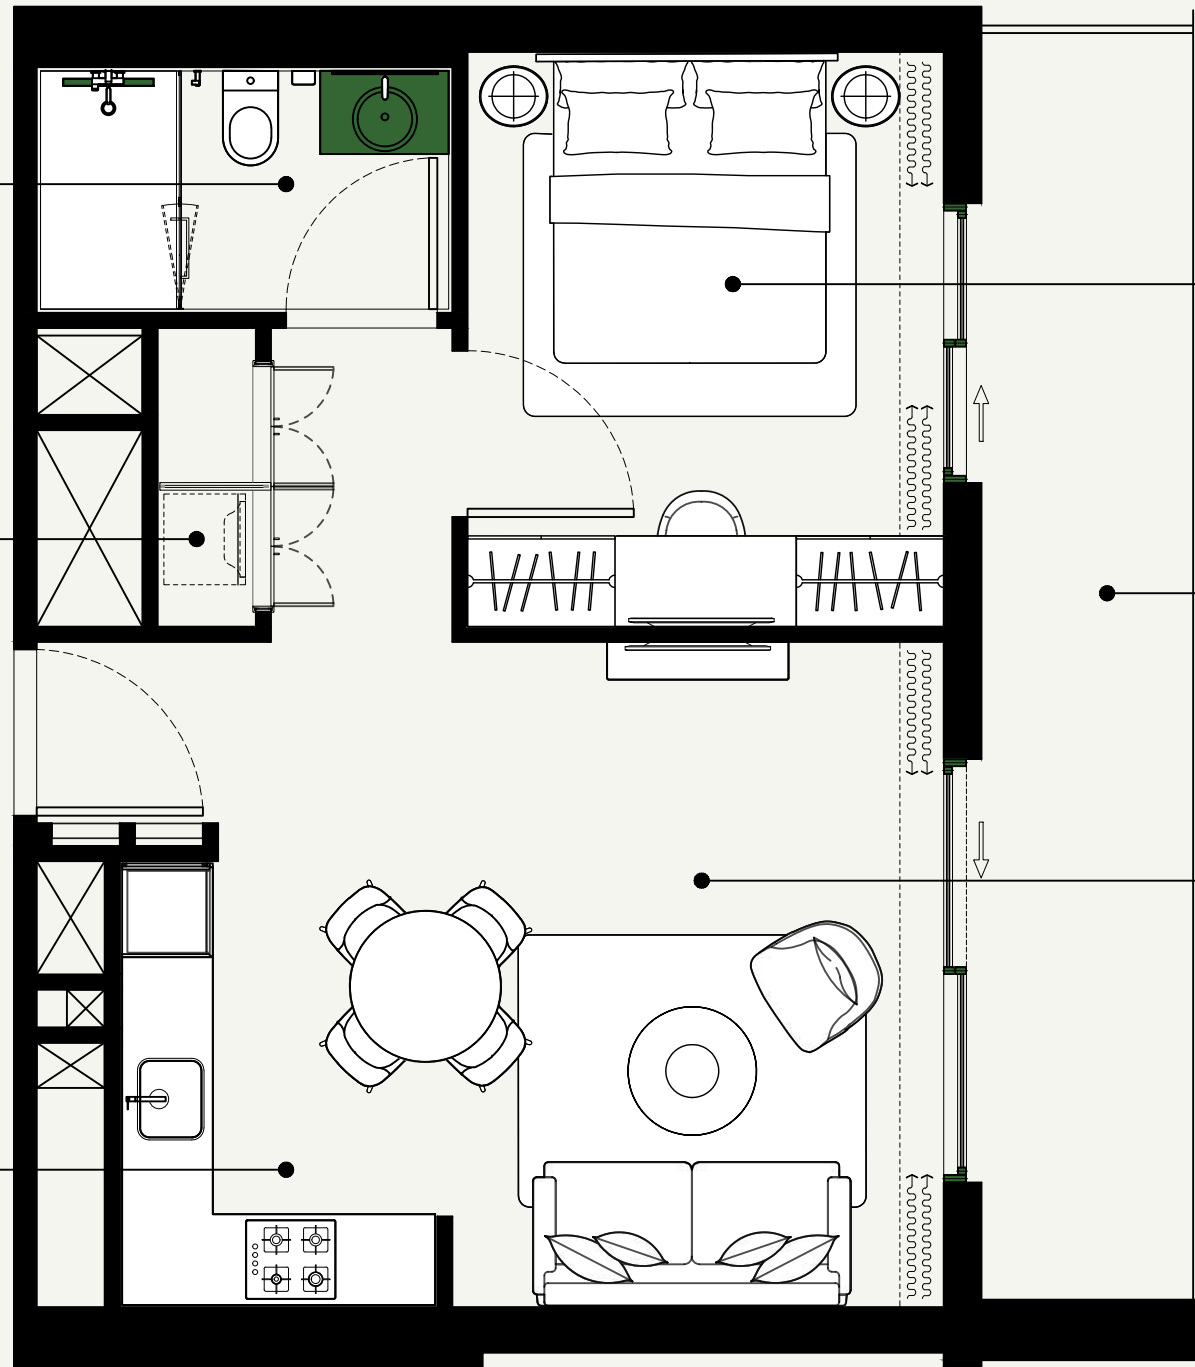

SCALE : 1:50

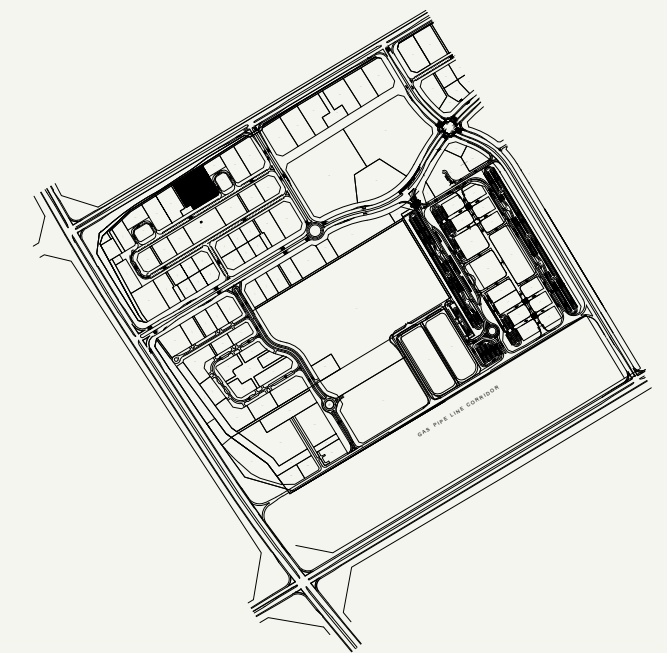

SCALE : N.T.S

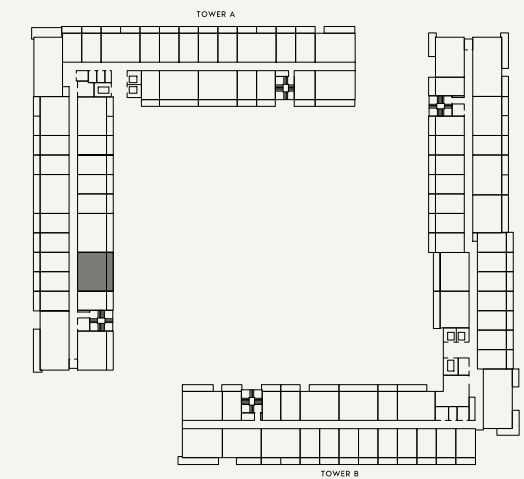

SCALE : N.T.S



FLOOR NO:  
**3rd,5th&7th FLOOR**

UNIT TYPE:  
**1 BEDROOM (TYPE-2)**

APARTMENT AREA:  
**533.14 SQ.FT. (49.53 SQ.M.)**


BALCONY AREA:  
**146.07 SQ.FT. (13.57 SQ.M.)**

DISCLAIMER:  
THE COLORED MARKETING FLOOR PLANS PROVIDED BY THE DEVELOPER ARE FOR ILLUSTRATIVE PURPOSES ONLY. ACTUAL DIMENSIONS, LAYOUT, AND FINISHES MAY VARY FROM THOSE DEPICTED IN THE PLANS. FURNITURE, FIXTURES, AND EQUIPMENT SHOWN IN THE PLANS ARE FOR DECORATIVE PURPOSES ONLY AND ARE NOT INCLUDED IN THE PURCHASE OR LEASE OF THE PROPERTY. THE DEVELOPER RESERVES THE RIGHT TO MAKE MODIFICATIONS, REVISIONS, AND CHANGES TO THE FLOOR PLANS, SPECIFICATIONS, AND FEATURES WITHOUT PRIOR NOTICE.

TOTAL APARTMENT AREA:  
**679.21 SQ.FT. (63.10 SQ.M.)**


PROJECT NAME / BUILDING:  
**BEACH OASIS 2 BUILDING A**

APARTMENT NO:  
**307,507&707**

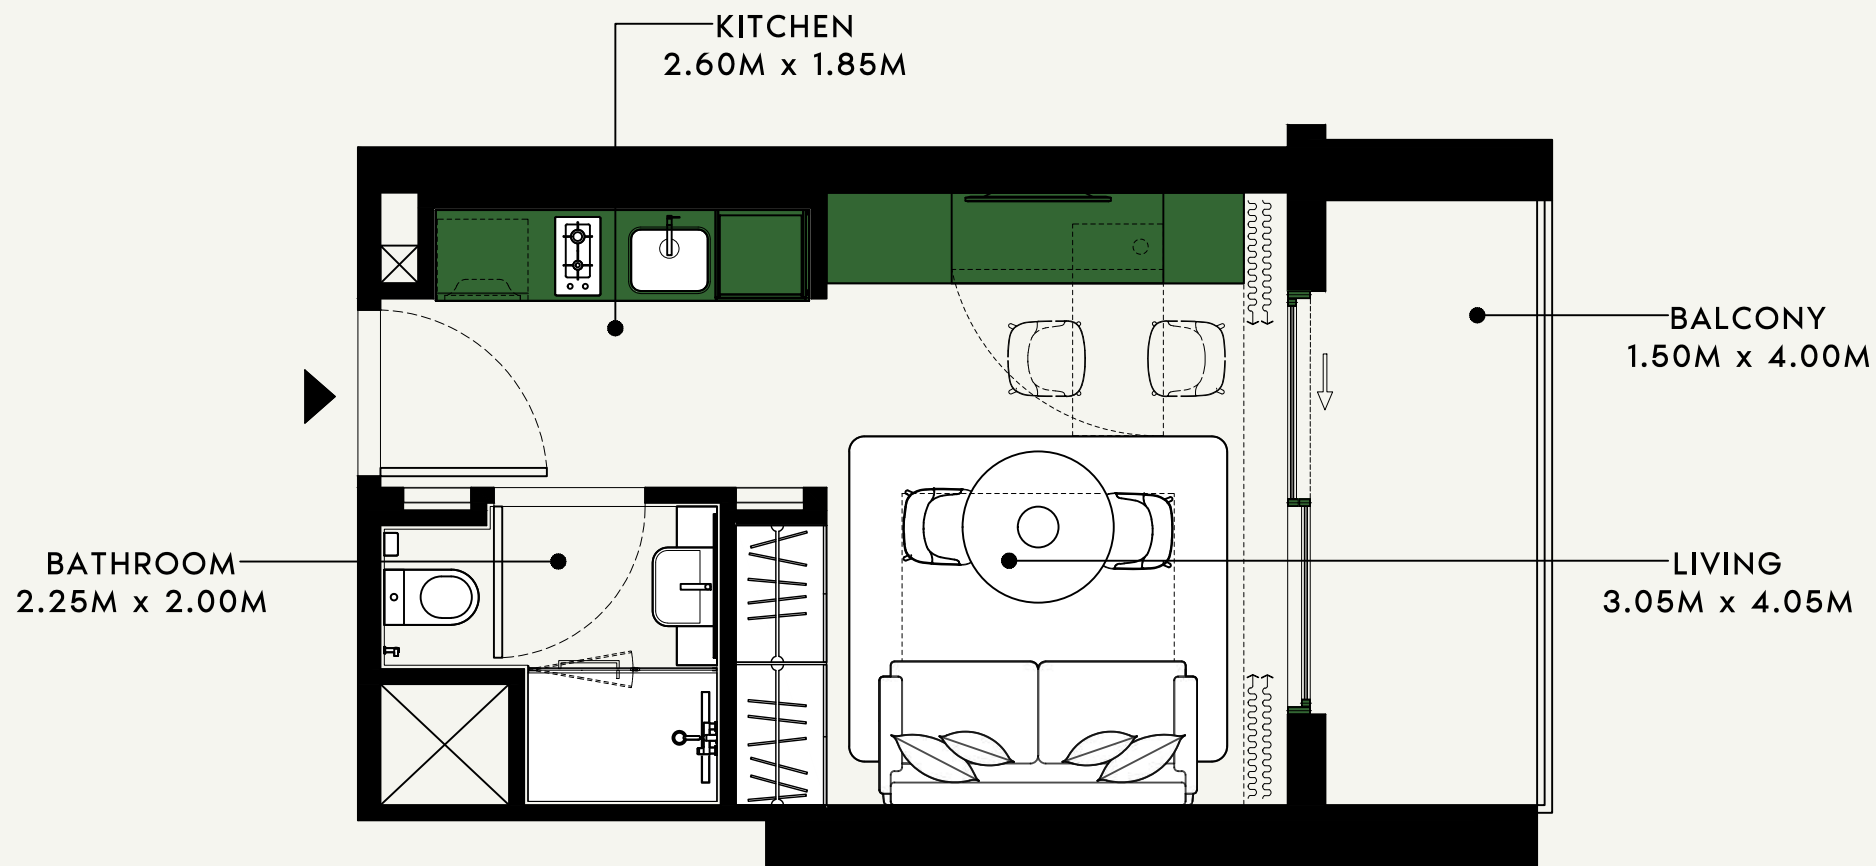

SCALE : 1:50

SCALE : N.T.S

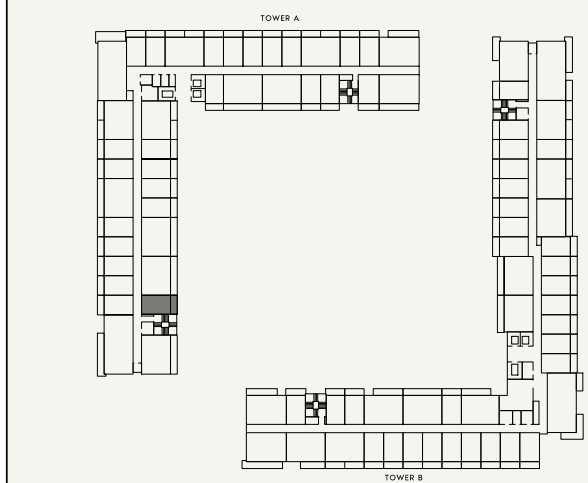

SCALE : N.T.S



FLOOR NO:  
3rd,5th&7th FLOOR

UNIT TYPE:  
STUDIO (TYPE-1B)

APARTMENT AREA:  
273.41 SQ.FT. (25.40 SQ.M.)

BALCONY AREA:  
74.59 SQ.FT. (6.93 SQ.M.)

DISCLAIMER:  
THE COLORED MARKETING FLOOR PLANS PROVIDED BY THE DEVELOPER ARE FOR ILLUSTRATIVE PURPOSES ONLY. ACTUAL DIMENSIONS, LAYOUT, AND FINISHES MAY VARY FROM THOSE DEPICTED IN THE PLANS. FURNITURE, FIXTURES, AND EQUIPMENT SHOWN IN THE PLANS ARE FOR DECORATIVE PURPOSES ONLY AND ARE NOT INCLUDED IN THE PURCHASE OR LEASE OF THE PROPERTY. THE DEVELOPER RESERVES THE RIGHT TO MAKE MODIFICATIONS, REVISIONS, AND CHANGES TO THE FLOOR PLANS, SPECIFICATIONS, AND FEATURES WITHOUT PRIOR NOTICE.

TOTAL APARTMENT AREA:  
348.00 SQ.FT. (32.33 SQ.M.)

PROJECT NAME / BUILDING:  
BEACH OASIS 2 BUILDING A

APARTMENT NO:  
308,508&708

SHEET SIZE : A3 | DRAWN : SS | REVIEWED : TB | APPROVED : RD

BATHROOM  
2.75M x 1.63M

LAUNDRY  
0.65M x 1.98M

KITCHEN  
2.20M x 2.95M

BEDROOM  
3.15M x 3.20M



BALCONY  
1.50M x 8.55M

LIVING / DINING  
3.25M x 4.40M

SCALE : 1:50

SCALE : N.T.S

SCALE : N.T.S

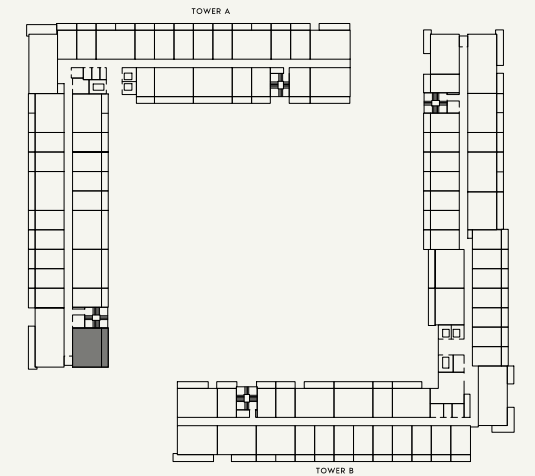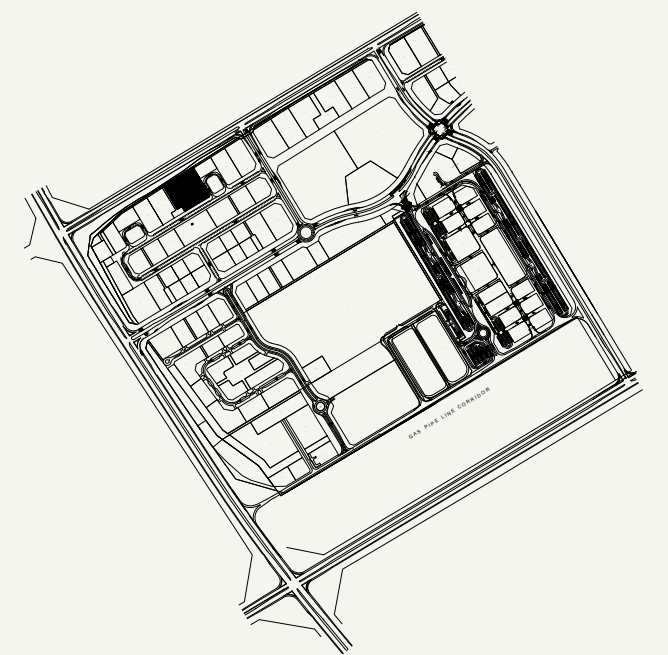

FLOOR NO:  
3rd,5th&7th FLOOR

UNIT TYPE:  
1 BEDROOM (TYPE-2)

APARTMENT AREA:  
534.65 SQ.FT. (49.67 SQ.M.)

BALCONY AREA:  
154.25 SQ.FT. (14.33 SQ.M.)


DISCLAIMER:  
THE COLORED MARKETING FLOOR PLANS PROVIDED BY THE DEVELOPER ARE FOR ILLUSTRATIVE PURPOSES ONLY. ACTUAL DIMENSIONS, LAYOUT, AND FINISHES MAY VARY FROM THOSE DEPICTED IN THE PLANS. FURNITURE, FIXTURES, AND EQUIPMENT SHOWN IN THE PLANS ARE FOR DECORATIVE PURPOSES ONLY AND ARE NOT INCLUDED IN THE PURCHASE OR LEASE OF THE PROPERTY. THE DEVELOPER RESERVES THE RIGHT TO MAKE MODIFICATIONS, REVISIONS, AND CHANGES TO THE FLOOR PLANS, SPECIFICATIONS, AND FEATURES WITHOUT PRIOR NOTICE.

TOTAL APARTMENT AREA:  
688.90 SQ.FT. (64.00 SQ.M.)

PROJECT NAME / BUILDING:  
BEACH OASIS 2 BUILDING A


APARTMENT NO:  
309,509&709

SHEET SIZE : A3 | DRAWN : SS | REVIEWED : TB | APPROVED : RD

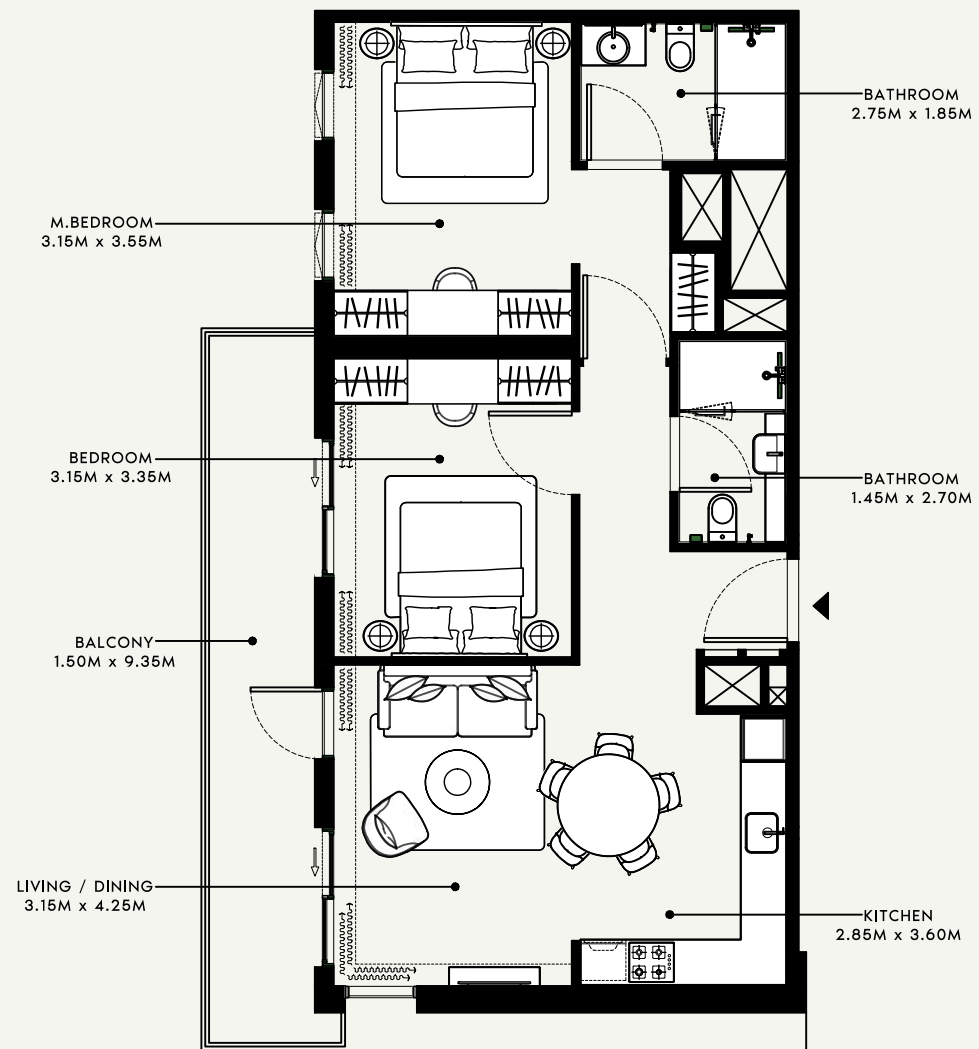


SCALE : 1:100

SCALE : N.T.S

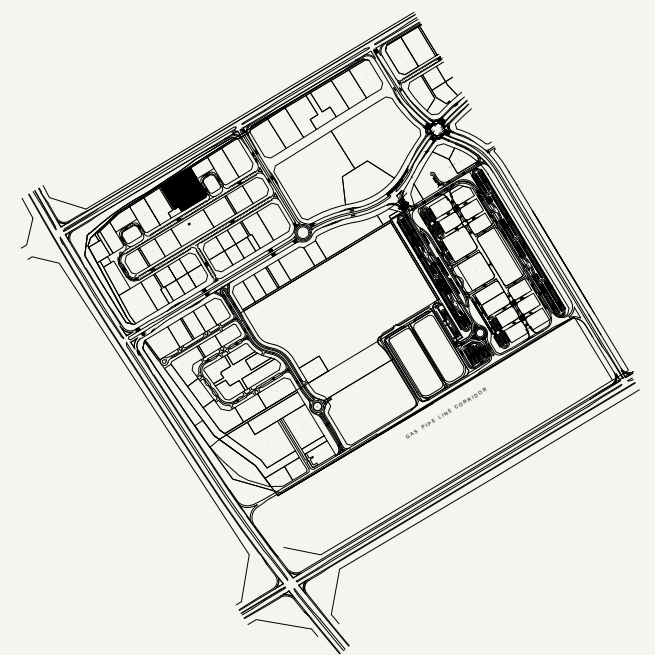

SCALE : N.T.S

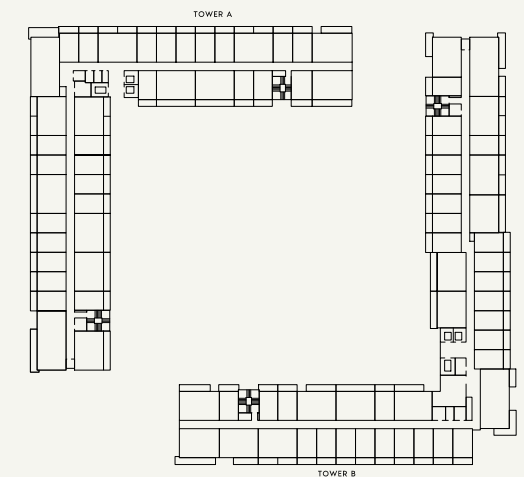

FLOOR NO:  
3rd,5th&7th FLOOR

APARTMENT AREA:  
826.14 SQ.FT. (76.75 SQ.M.)

DISCLAIMER:  
THE COLORED MARKETING FLOOR PLANS PROVIDED BY THE DEVELOPER ARE FOR ILLUSTRATIVE PURPOSES ONLY. ACTUAL DIMENSIONS, LAYOUT, AND FINISHES MAY VARY FROM THOSE DEPICTED IN THE PLANS. FURNITURE, FIXTURES, AND EQUIPMENT SHOWN IN THE PLANS ARE FOR DECORATIVE PURPOSES ONLY AND ARE NOT INCLUDED IN THE PURCHASE OR LEASE OF THE PROPERTY. THE DEVELOPER RESERVES THE RIGHT TO MAKE MODIFICATIONS, REVISIONS, AND CHANGES TO THE FLOOR PLANS, SPECIFICATIONS, AND FEATURES WITHOUT PRIOR NOTICE.


PROJECT NAME / BUILDING:  
BEACH OASIS 2 BUILDING A

UNIT TYPE:  
2 BEDROOM (TYPE-3)


BALCONY AREA:  
160.81 SQ.FT. (14.94 SQ.M.)

TOTAL APARTMENT AREA:  
986.95 SQ.FT. (91.69 SQ.M.)


APARTMENT NO:  
310,510&710

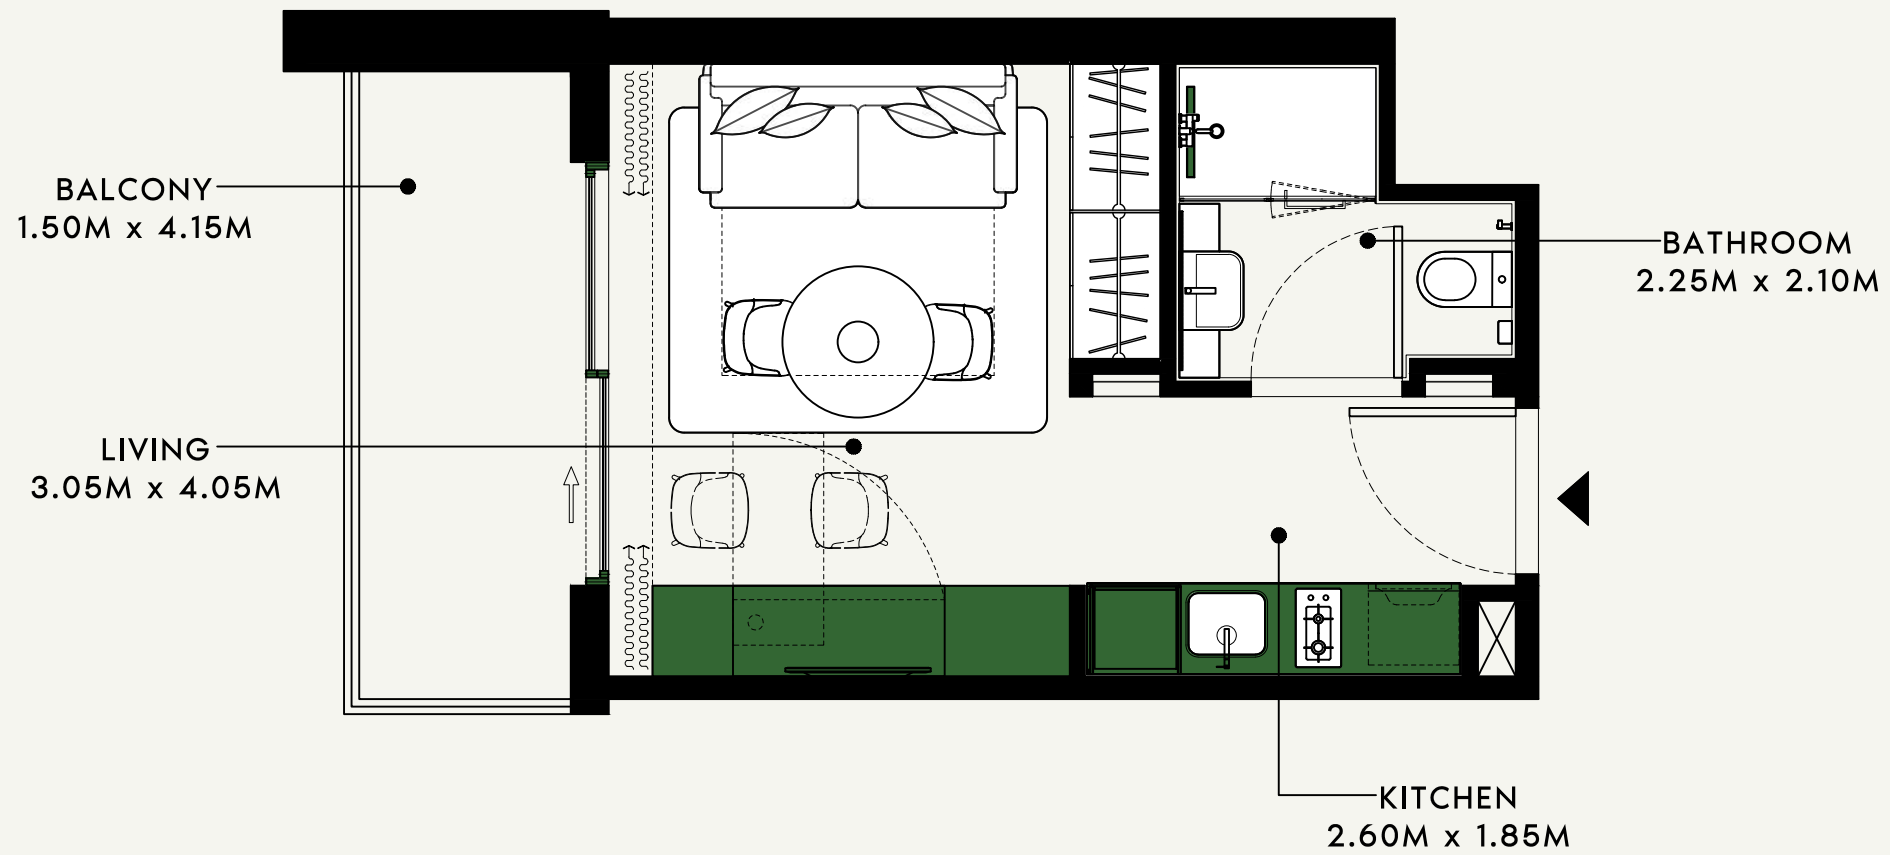

SCALE : 1:50

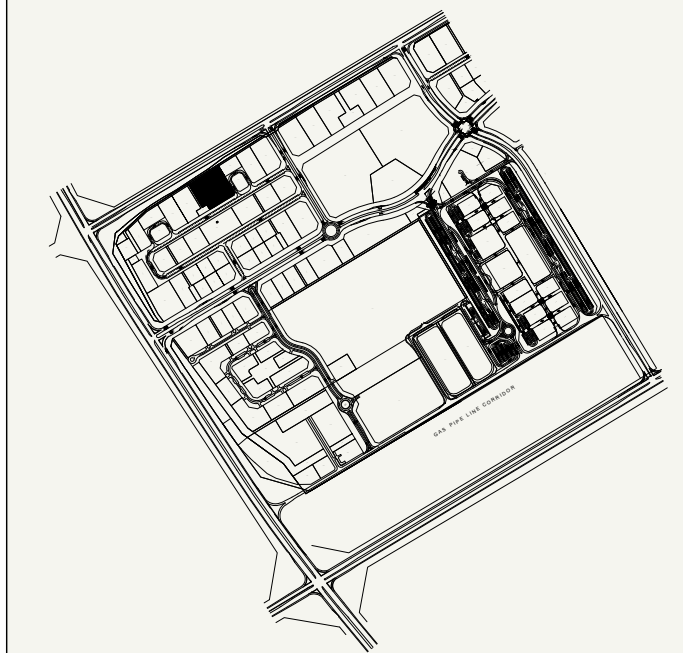

SCALE : N.T.S

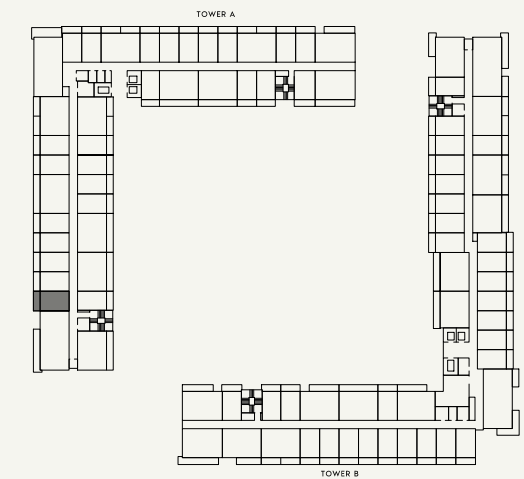

SCALE : N.T.S



FLOOR NO:  
3rd,5th&7th FLOOR

UNIT TYPE:  
STUDIO (TYPE-1G)

APARTMENT AREA:  
271.25 SQ.FT. (25.20 SQ.M.)


BALCONY AREA:  
74.59 SQ.FT. (6.93 SQ.M.)

DISCLAIMER:  
THE COLORED MARKETING FLOOR PLANS PROVIDED BY THE DEVELOPER ARE FOR ILLUSTRATIVE PURPOSES ONLY. ACTUAL DIMENSIONS, LAYOUT, AND FINISHES MAY VARY FROM THOSE DEPICTED IN THE PLANS. FURNITURE, FIXTURES, AND EQUIPMENT SHOWN IN THE PLANS ARE FOR DECORATIVE PURPOSES ONLY AND ARE NOT INCLUDED IN THE PURCHASE OR LEASE OF THE PROPERTY. THE DEVELOPER RESERVES THE RIGHT TO MAKE MODIFICATIONS, REVISIONS, AND CHANGES TO THE FLOOR PLANS, SPECIFICATIONS, AND FEATURES WITHOUT PRIOR NOTICE.


TOTAL APARTMENT AREA:  
345.85 SQ.FT. (32.13 SQ.M.)

PROJECT NAME / BUILDING:  
BEACH OASIS 2 BUILDING A


APARTMENT NO:  
311,511&711

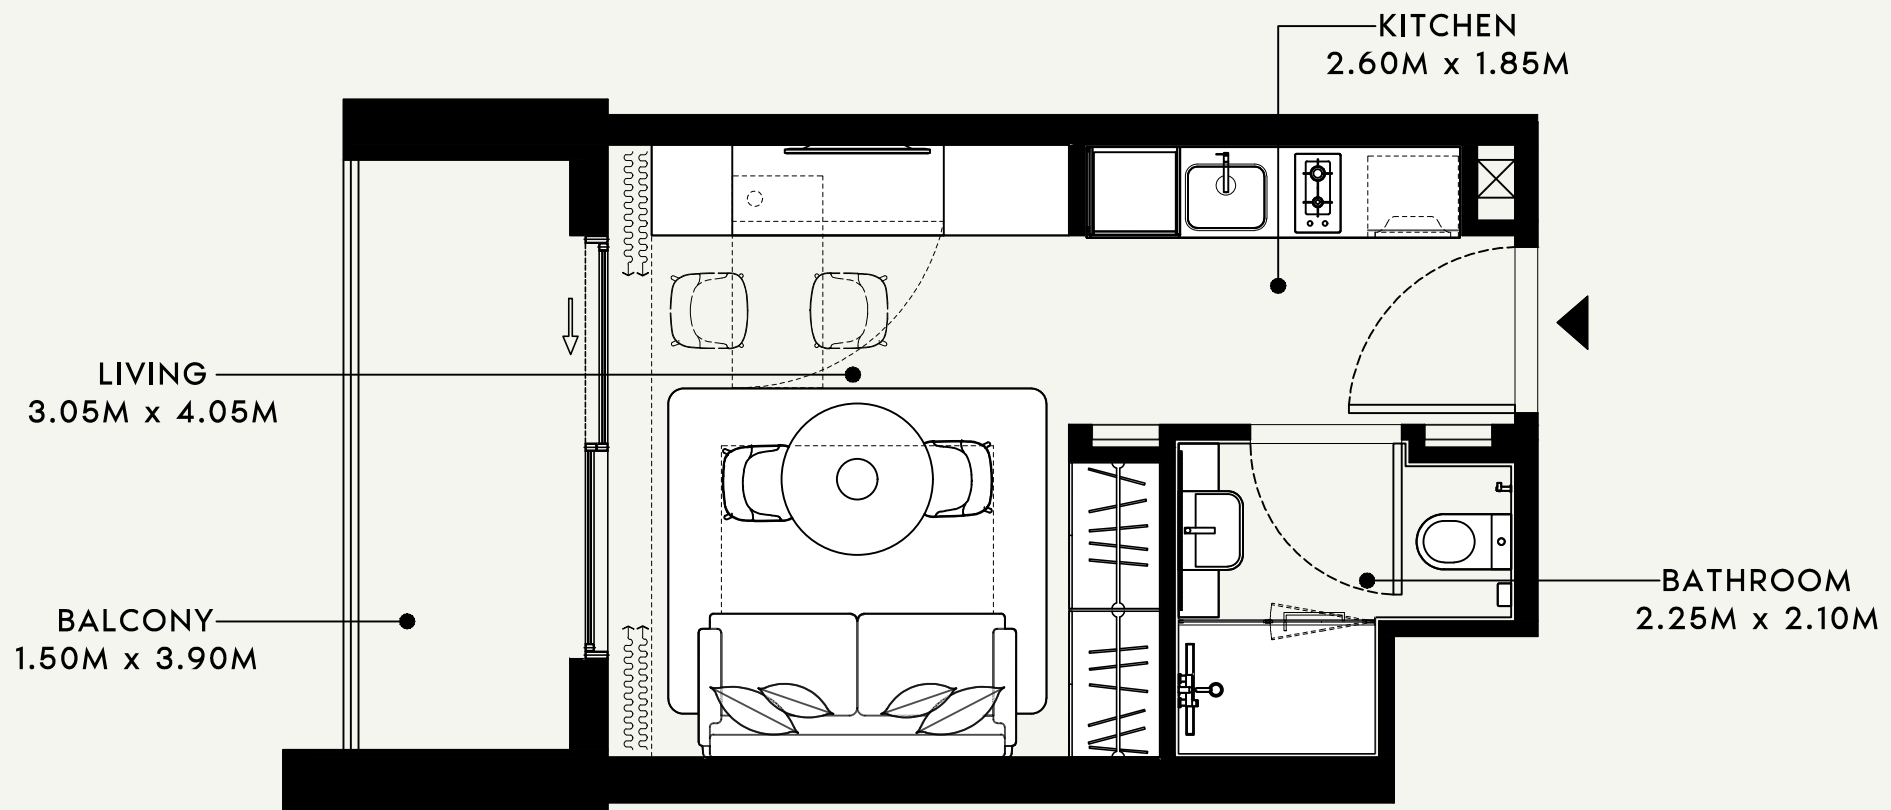

SCALE : 1:50

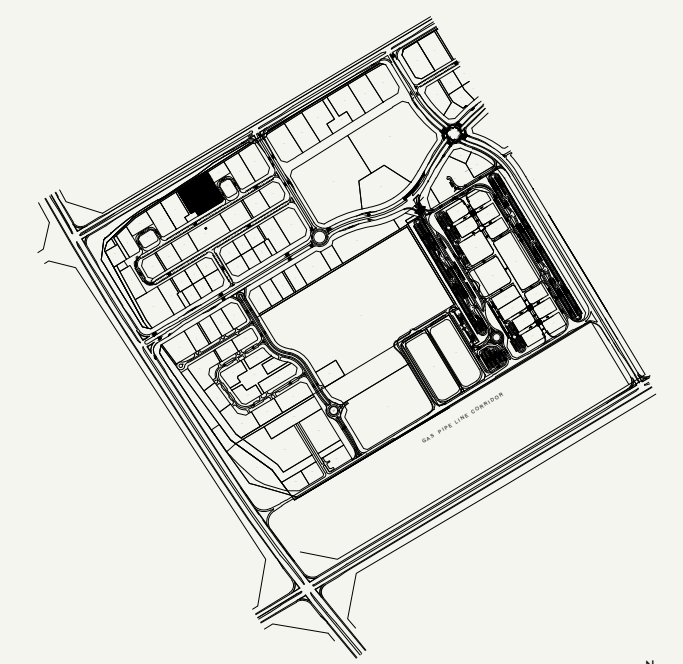

SCALE : N.T.S

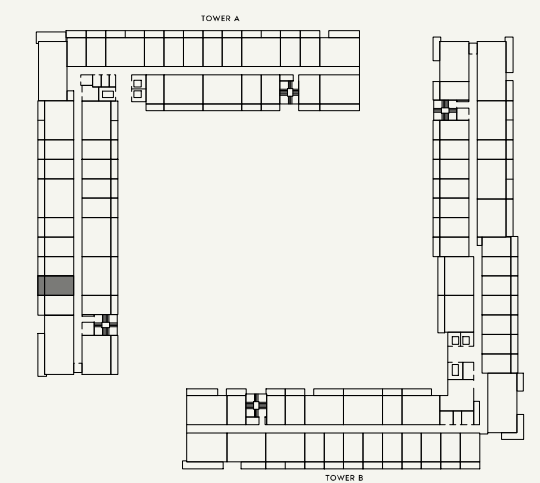

SCALE : N.T.S



FLOOR NO:  
3rd,5th&7th FLOOR

APARTMENT AREA:  
272.87 SQ.FT. (25.35 SQ.M.)

DISCLAIMER:  
THE COLORED MARKETING FLOOR PLANS PROVIDED BY THE DEVELOPER ARE FOR ILLUSTRATIVE PURPOSES ONLY. ACTUAL DIMENSIONS, LAYOUT, AND FINISHES MAY VARY FROM THOSE DEPICTED IN THE PLANS. FURNITURE, FIXTURES, AND EQUIPMENT SHOWN IN THE PLANS ARE FOR DECORATIVE PURPOSES ONLY AND ARE NOT INCLUDED IN THE PURCHASE OR LEASE OF THE PROPERTY. THE DEVELOPER RESERVES THE RIGHT TO MAKE MODIFICATIONS, REVISIONS, AND CHANGES TO THE FLOOR PLANS, SPECIFICATIONS, AND FEATURES WITHOUT PRIOR NOTICE.

PROJECT NAME / BUILDING:  
BEACH OASIS 2 BUILDING A


UNIT TYPE:  
STUDIO (TYPE-1G)

BALCONY AREA:  
73.30 SQ.FT. (6.81 SQ.M.)


TOTAL APARTMENT AREA:  
346.17 SQ.FT. (32.16 SQ.M.)

APARTMENT NO:  
312, 512 & 712


SHEET SIZE : A3 DRAWN : SS REVIEWED : TB APPROVED : RD

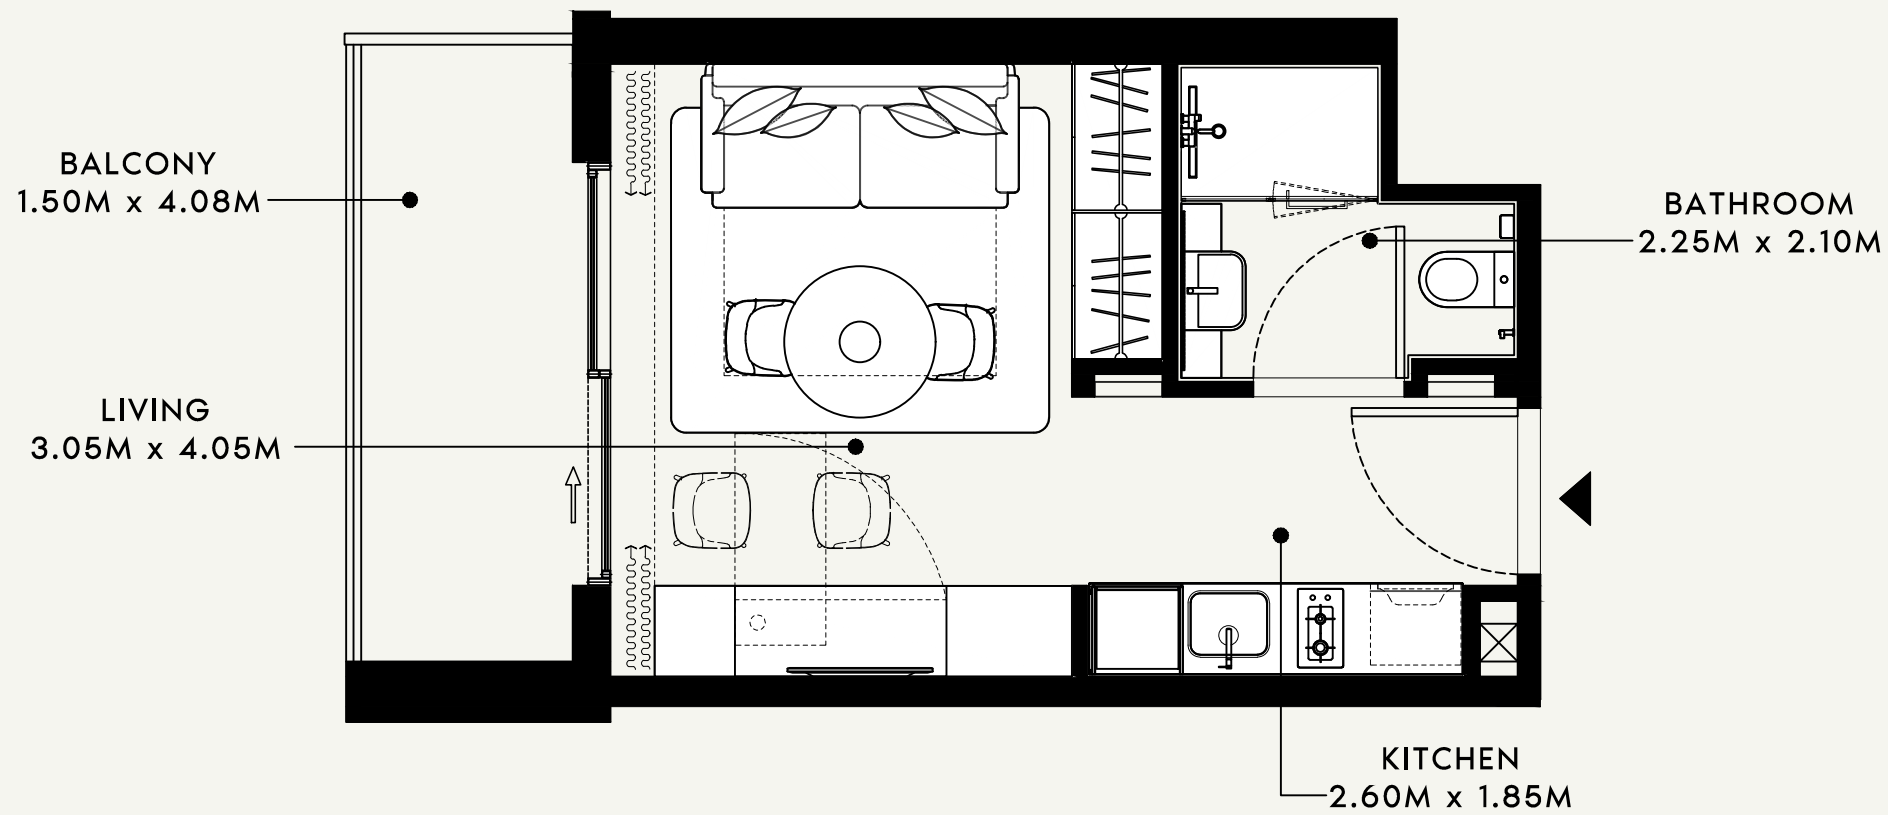

SCALE : 1:50

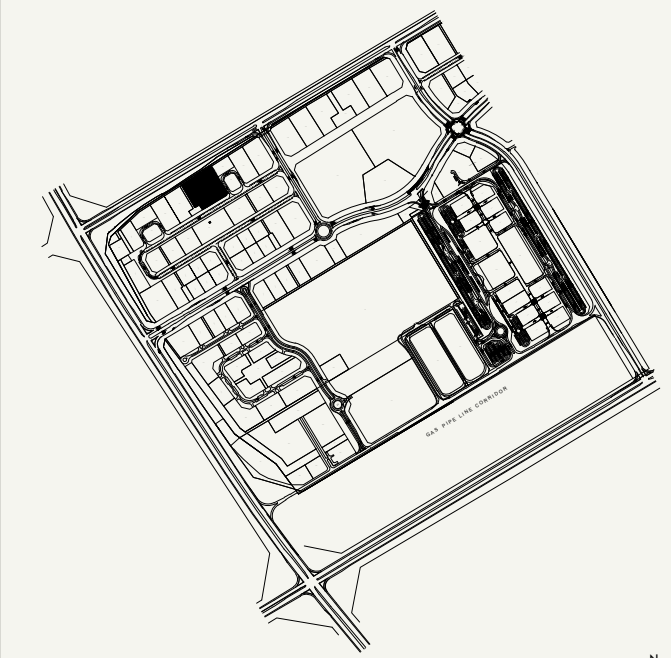

SCALE : N.T.S

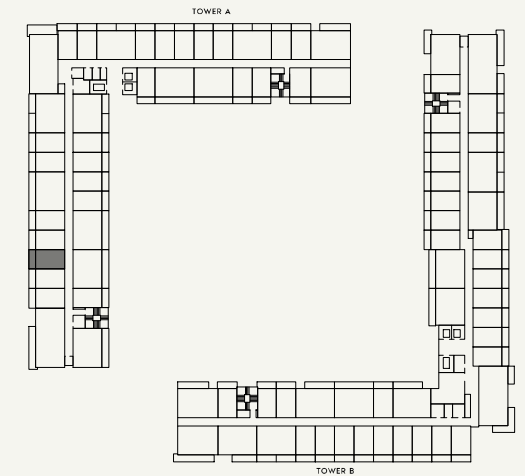

SCALE : N.T.S



FLOOR NO:  
3rd,5th&7th FLOOR

UNIT TYPE:  
STUDIO (TYPE-1G)

APARTMENT AREA:  
272.87 SQ.FT. (25.35 SQ.M.)

BALCONY AREA:  
73.30 SQ.FT. (6.81 SQ.M.)


DISCLAIMER:  
THE COLORED MARKETING FLOOR PLANS PROVIDED BY THE DEVELOPER ARE FOR ILLUSTRATIVE PURPOSES ONLY. ACTUAL DIMENSIONS, LAYOUT, AND FINISHES MAY VARY FROM THOSE DEPICTED IN THE PLANS. FURNITURE, FIXTURES, AND EQUIPMENT SHOWN IN THE PLANS ARE FOR DECORATIVE PURPOSES ONLY AND ARE NOT INCLUDED IN THE PURCHASE OR LEASE OF THE PROPERTY. THE DEVELOPER RESERVES THE RIGHT TO MAKE MODIFICATIONS, REVISIONS, AND CHANGES TO THE FLOOR PLANS, SPECIFICATIONS, AND FEATURES WITHOUT PRIOR NOTICE.

TOTAL APARTMENT AREA:  
346.17 SQ.FT. (32.16 SQ.M.)


PROJECT NAME / BUILDING:  
BEACH OASIS 2 BUILDING A

APARTMENT NO:  
313, 513 & 713


SHEET SIZE : A3 DRAWN : SS REVIEWED : TB APPROVED : RD

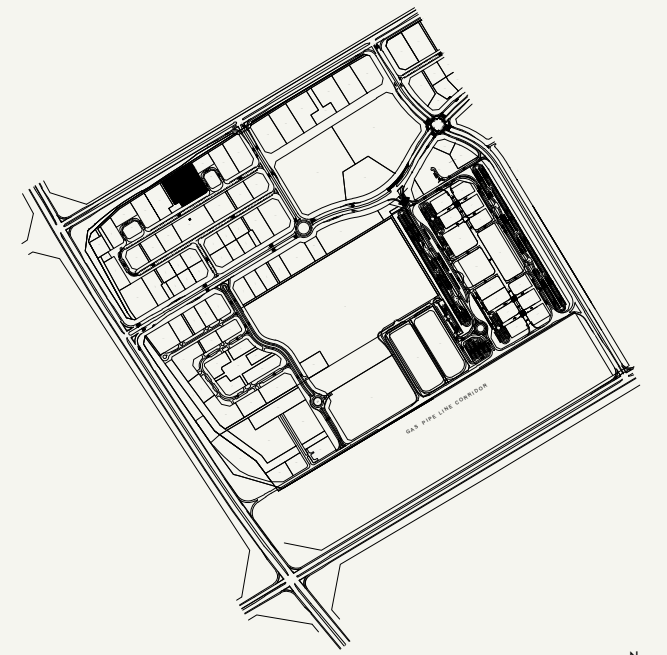

SCALE : N.T.S

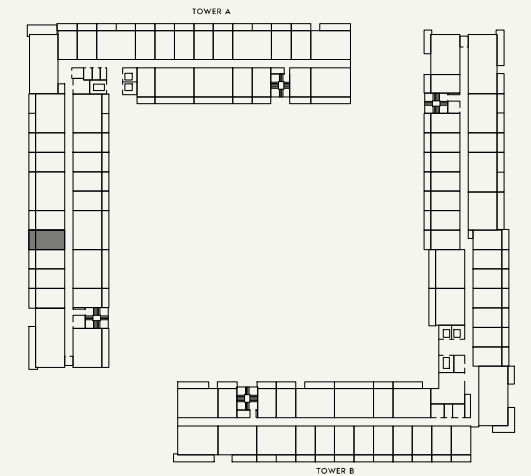

SCALE : N.T.S

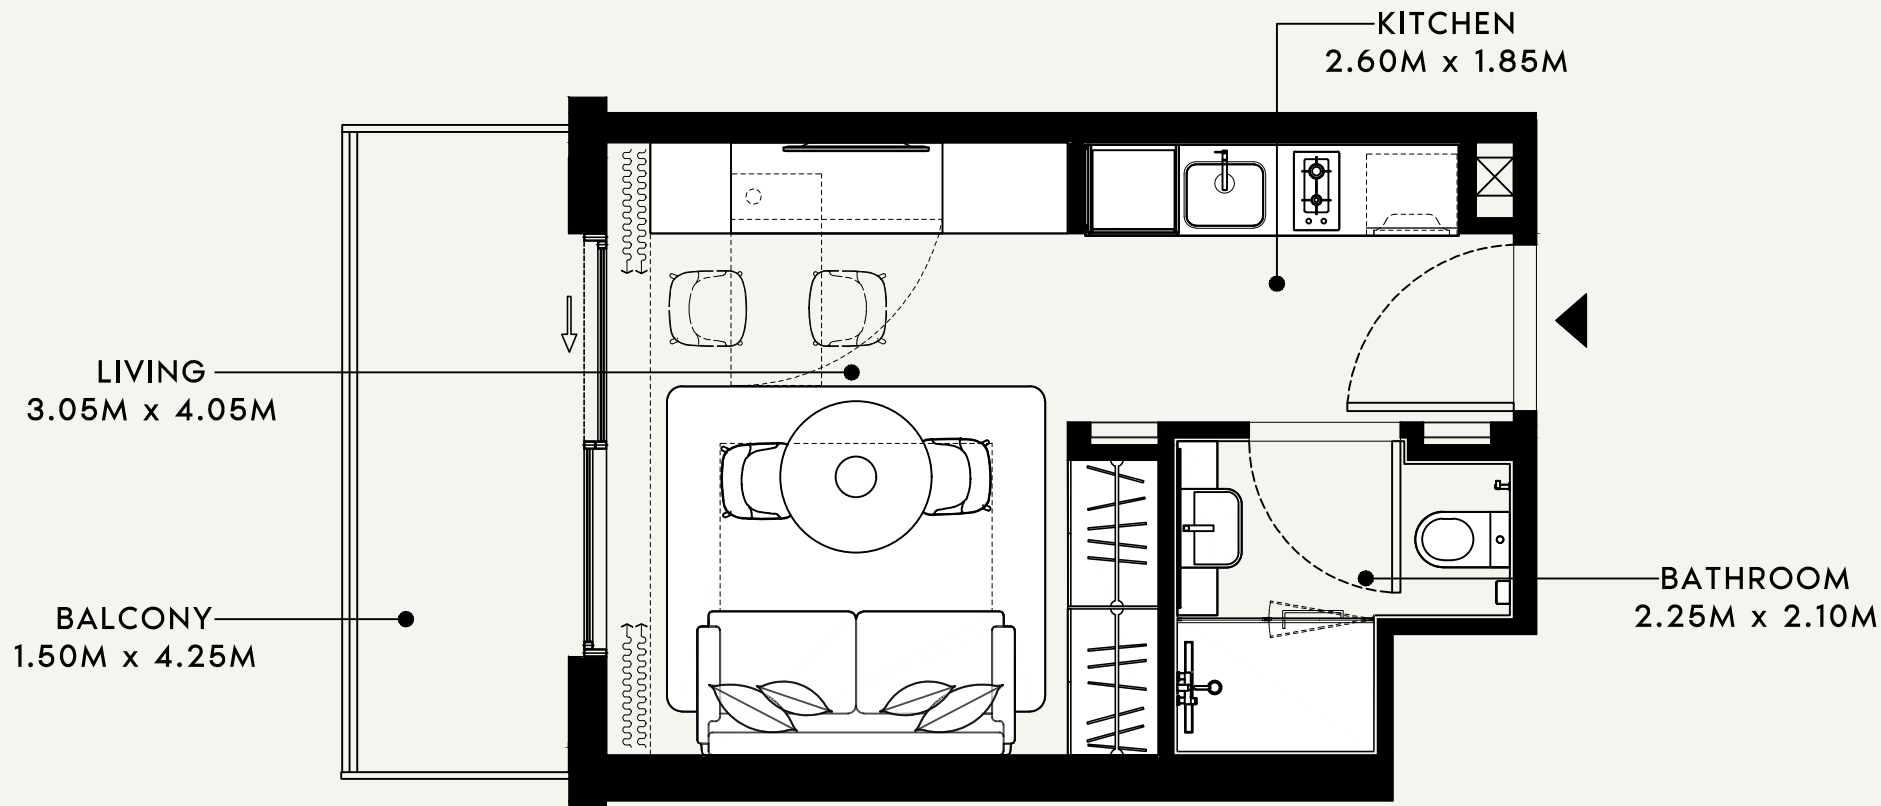

SCALE : 1:50



FLOOR NO:  
**3rd,5th&7th FLOOR**

UNIT TYPE:  
**STUDIO (TYPE-1G)**

APARTMENT AREA:  
**272.87 SQ.FT. (25.35 SQ.M.)**

BALCONY AREA:  
**73.30 SQ.FT. (6.81 SQ.M.)**


DISCLAIMER:  
THE COLORED MARKETING FLOOR PLANS PROVIDED BY THE DEVELOPER ARE FOR ILLUSTRATIVE PURPOSES ONLY. ACTUAL DIMENSIONS, LAYOUT, AND FINISHES MAY VARY FROM THOSE DEPICTED IN THE PLANS. FURNITURE, FIXTURES, AND EQUIPMENT SHOWN IN THE PLANS ARE FOR DECORATIVE PURPOSES ONLY AND ARE NOT INCLUDED IN THE PURCHASE OR LEASE OF THE PROPERTY. THE DEVELOPER RESERVES THE RIGHT TO MAKE MODIFICATIONS, REVISIONS, AND CHANGES TO THE FLOOR PLANS, SPECIFICATIONS, AND FEATURES WITHOUT PRIOR NOTICE.

TOTAL APARTMENT AREA:  
**346.17 SQ.FT. (32.16 SQ.M.)**


PROJECT NAME / BUILDING:  
**BEACH OASIS 2 BUILDING A**

APARTMENT NO:  
**314, 514 & 714**


SHEET SIZE : A3 DRAWN : SS REVIEWED : TB APPROVED : RD

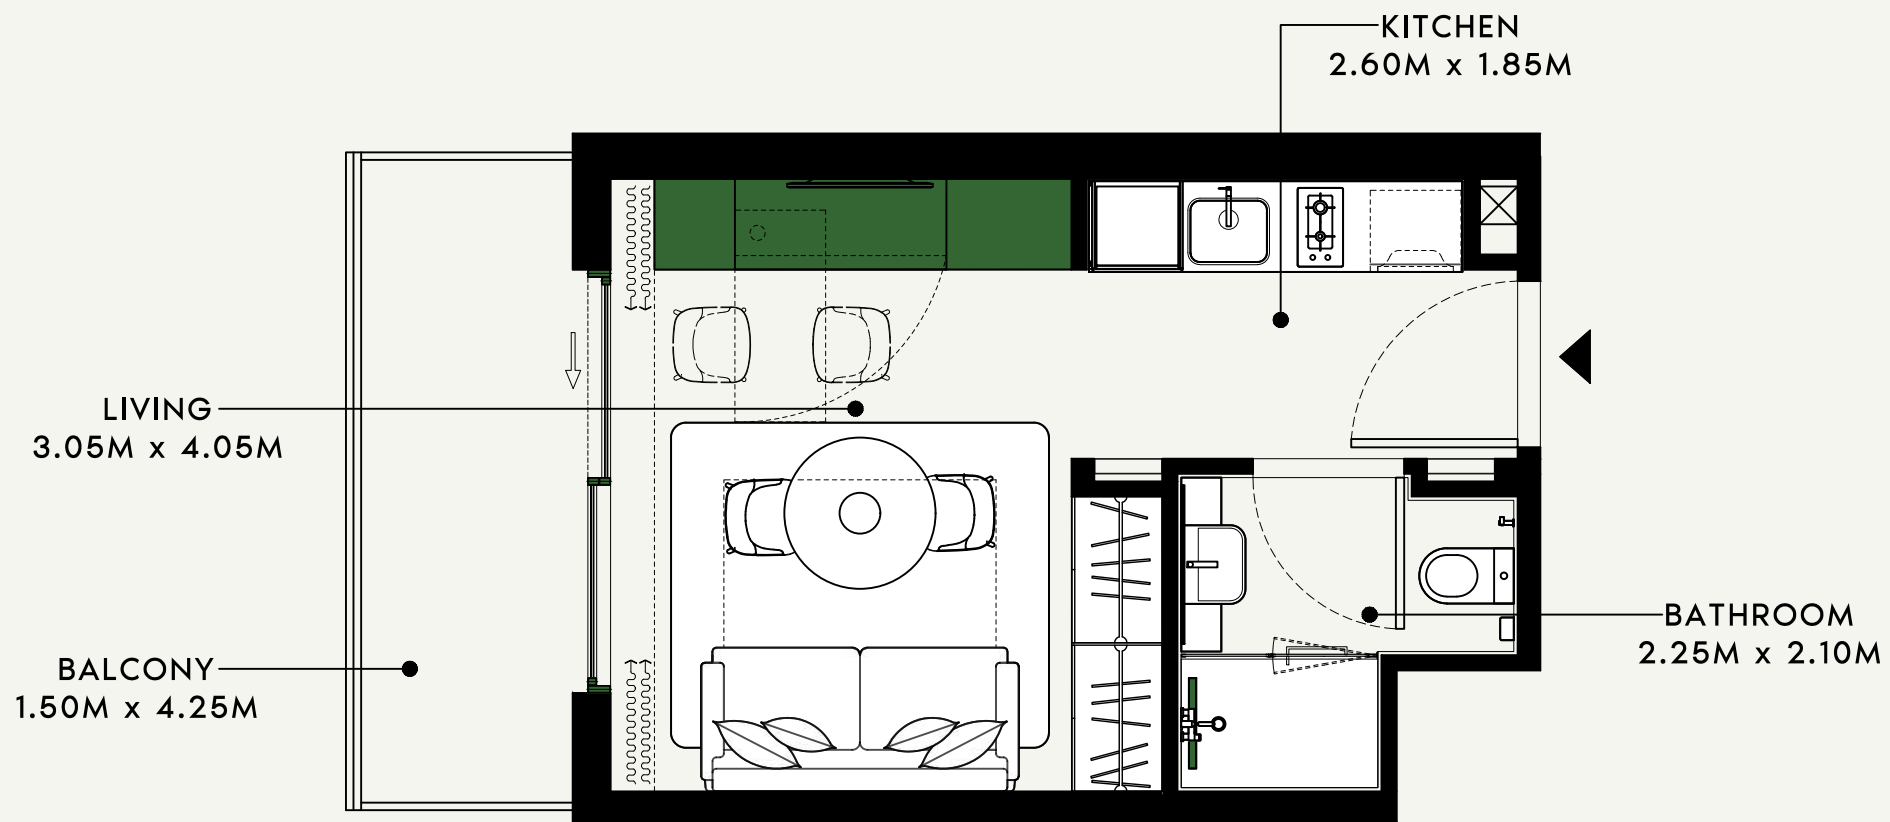

SCALE : 1:50

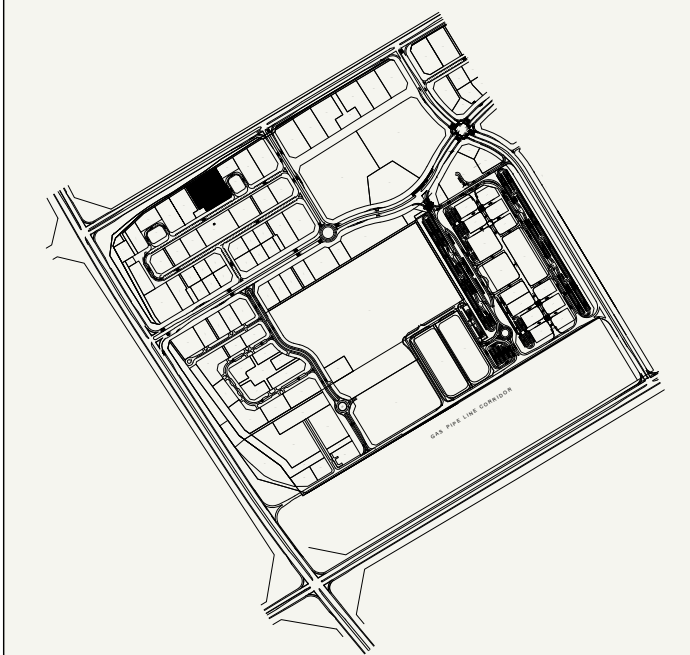

SCALE : N.T.S

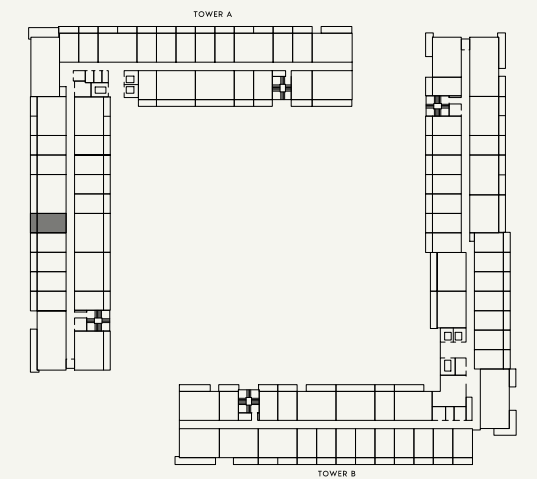

SCALE : N.T.S



FLOOR NO:  
3rd,5th&7th FLOOR

UNIT TYPE:  
STUDIO (TYPE-1G)

APARTMENT AREA:  
272.98 SQ.FT. (25.36 SQ.M.)

BALCONY AREA:  
73.30 SQ.FT. (6.81 SQ.M.)

DISCLAIMER:  
THE COLORED MARKETING FLOOR PLANS PROVIDED BY THE DEVELOPER ARE FOR ILLUSTRATIVE PURPOSES ONLY. ACTUAL DIMENSIONS, LAYOUT, AND FINISHES MAY VARY FROM THOSE DEPICTED IN THE PLANS. FURNITURE, FIXTURES, AND EQUIPMENT SHOWN IN THE PLANS ARE FOR DECORATIVE PURPOSES ONLY AND ARE NOT INCLUDED IN THE PURCHASE OR LEASE OF THE PROPERTY. THE DEVELOPER RESERVES THE RIGHT TO MAKE MODIFICATIONS, REVISIONS, AND CHANGES TO THE FLOOR PLANS, SPECIFICATIONS, AND FEATURES WITHOUT PRIOR NOTICE.

TOTAL APARTMENT AREA:  
346.28 SQ.FT. (32.17 SQ.M.)

PROJECT NAME / BUILDING:  
BEACH OASIS 2 BUILDING A

APARTMENT NO:  
315,515&715

BEDROOM  
3.15M x 3.20M


BALCONY  
1.50M x 8.55M

LIVING / DINING  
3.25M x 4.40M


BATHROOM  
2.75M x 1.73M

LAUNDRY  
0.65M x 1.98M


KITCHEN  
2.20M x 2.95M

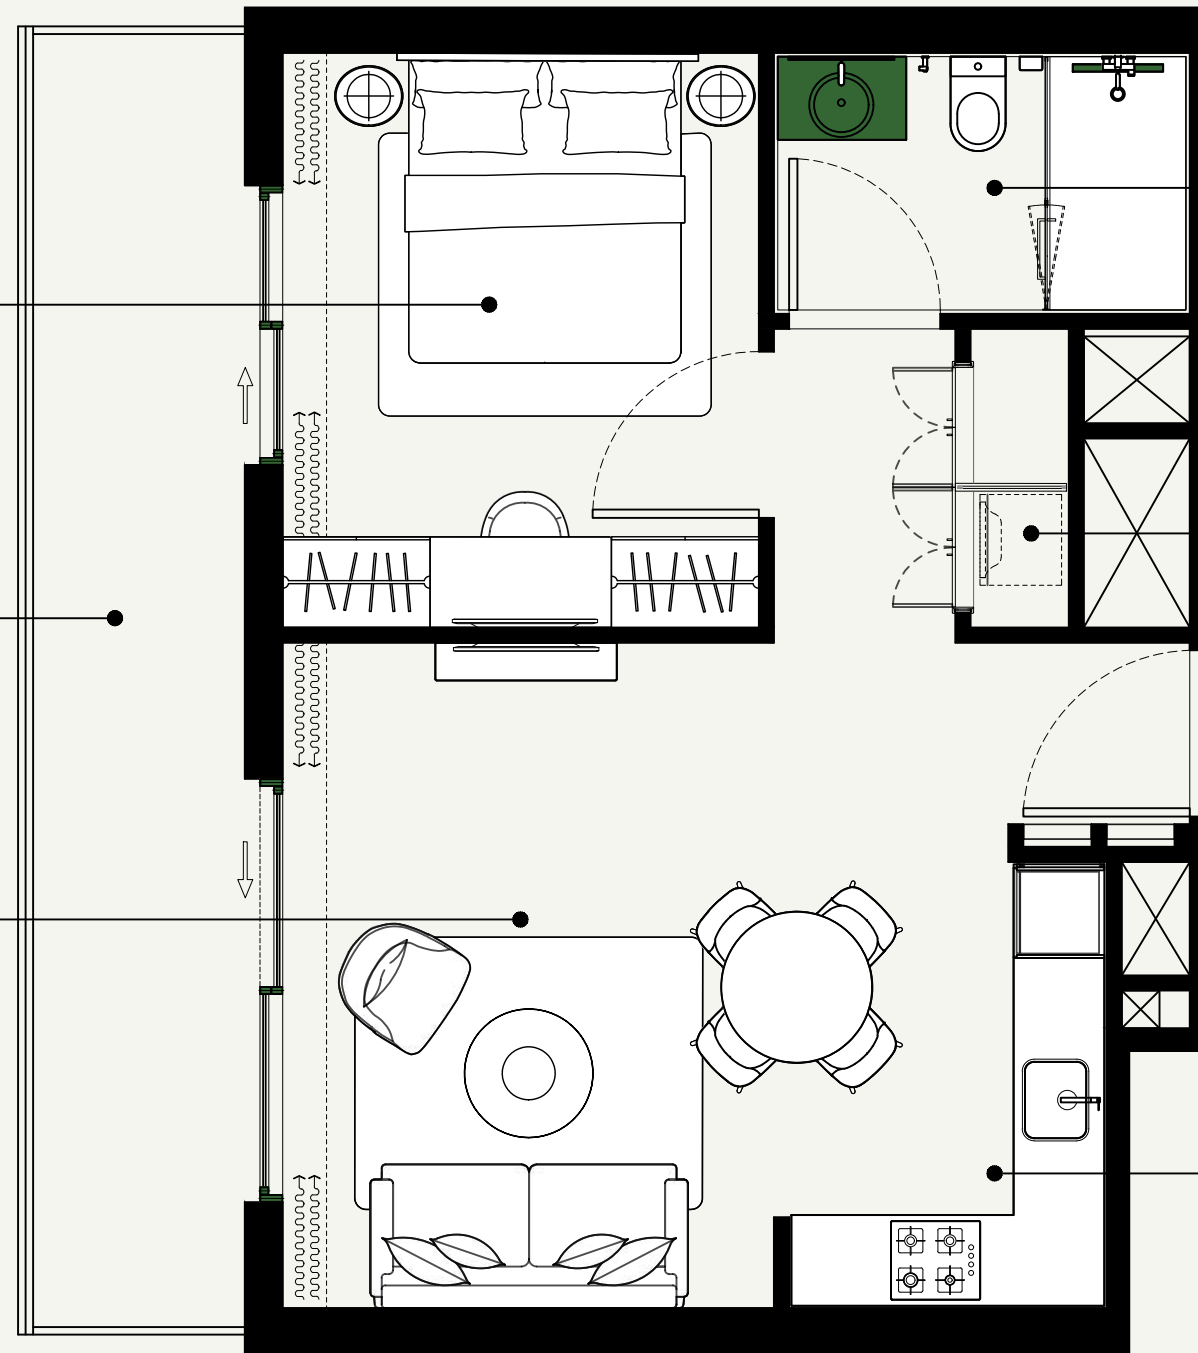

SCALE : 1:50

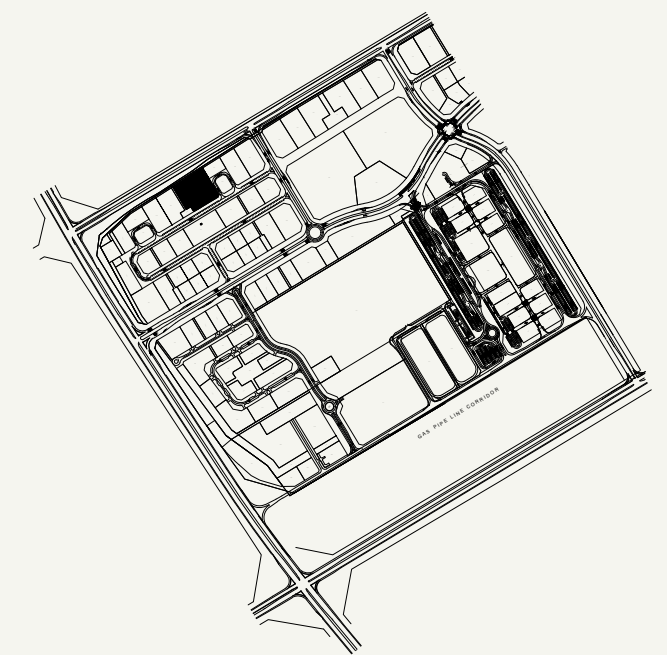

SCALE : N.T.S

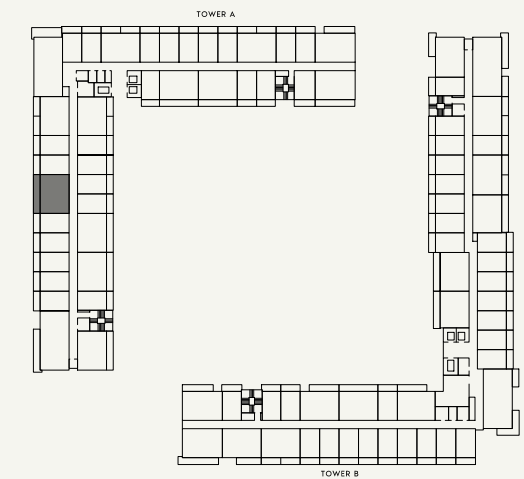

SCALE : N.T.S



FLOOR NO:

3rd,5th&7th FLOOR

APARTMENT AREA:

533.89 SQ.FT. (49.60 SQ.M.)

DISCLAIMER:

THE COLORED MARKETING FLOOR PLANS PROVIDED BY THE DEVELOPER ARE FOR ILLUSTRATIVE PURPOSES ONLY. ACTUAL DIMENSIONS, LAYOUT, AND FINISHES MAY VARY FROM THOSE DEPICTED IN THE PLANS. FURNITURE, FIXTURES, AND EQUIPMENT SHOWN IN THE PLANS ARE FOR DECORATIVE PURPOSES ONLY AND ARE NOT INCLUDED IN THE PURCHASE OR LEASE OF THE PROPERTY. THE DEVELOPER RESERVES THE RIGHT TO MAKE MODIFICATIONS, REVISIONS, AND CHANGES TO THE FLOOR PLANS, SPECIFICATIONS, AND FEATURES WITHOUT PRIOR NOTICE.

PROJECT NAME / BUILDING:

BEACH OASIS 2 BUILDING A

UNIT TYPE:

1 BEDROOM (TYPE-2D)

BALCONY AREA:

146.07 SQ.FT. (13.57 SQ.M.)

TOTAL APARTMENT AREA:


679.96 SQ.FT. (63.17 SQ.M.)

APARTMENT NO:

316,516&716

LIVING  
3.05M x 4.08M

BALCONY  
1.50M x 4.25M

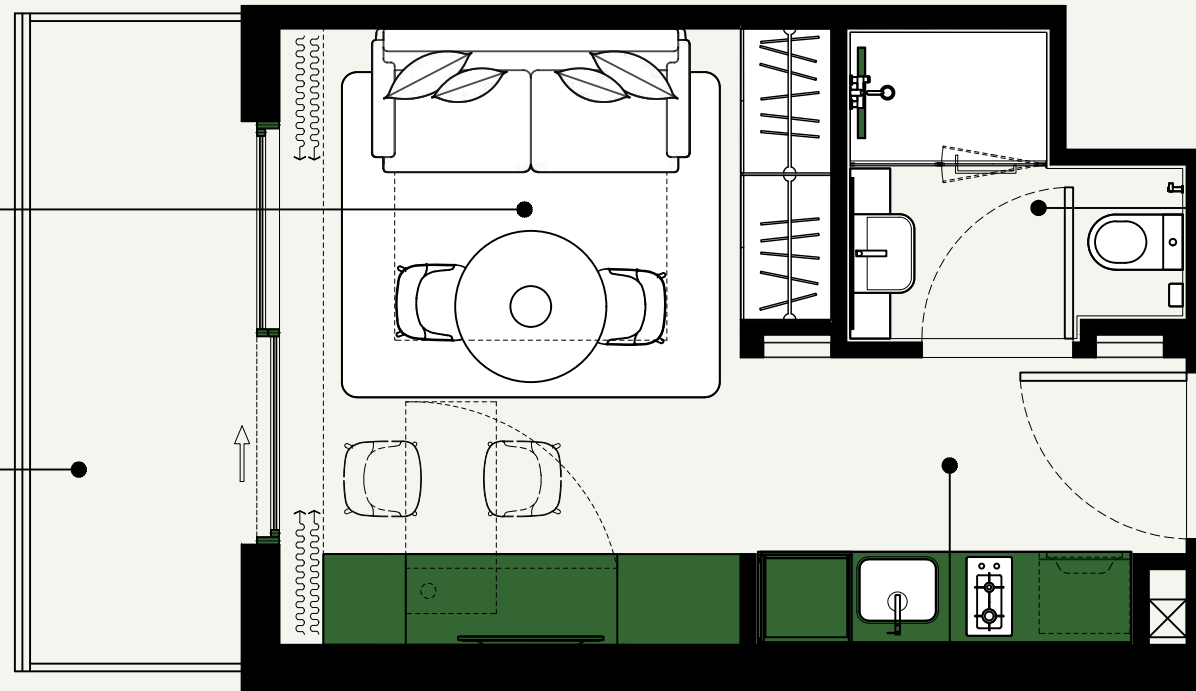


BATHROOM  
2.25M x 2.08M

KITCHEN  
2.60M x 1.90M

SCALE : 1:50

SCALE : N.T.S

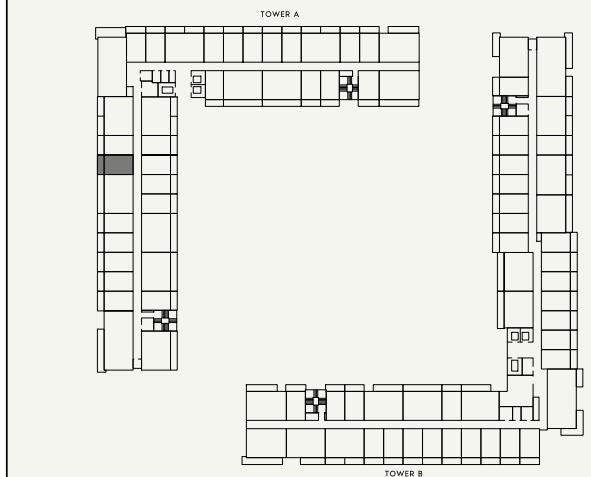

SCALE : N.T.S



FLOOR NO:  
3rd,5th&7th FLOOR

UNIT TYPE:  
STUDIO (TYPE-1D)

APARTMENT AREA:  
273.41 SQ.FT. (25.40 SQ.M.)

BALCONY AREA:  
73.30 SQ.FT. (6.81 SQ.M.)


DISCLAIMER:  
THE COLORED MARKETING FLOOR PLANS PROVIDED BY THE DEVELOPER ARE FOR ILLUSTRATIVE PURPOSES ONLY. ACTUAL DIMENSIONS, LAYOUT, AND FINISHES MAY VARY FROM THOSE DEPICTED IN THE PLANS. FURNITURE, FIXTURES, AND EQUIPMENT SHOWN IN THE PLANS ARE FOR DECORATIVE PURPOSES ONLY AND ARE NOT INCLUDED IN THE PURCHASE OR LEASE OF THE PROPERTY. THE DEVELOPER RESERVES THE RIGHT TO MAKE MODIFICATIONS, REVISIONS, AND CHANGES TO THE FLOOR PLANS, SPECIFICATIONS, AND FEATURES WITHOUT PRIOR NOTICE.

TOTAL APARTMENT AREA:  
346.71 SQ.FT. (32.21 SQ.M.)

PROJECT NAME / BUILDING:  
BEACH OASIS 2 BUILDING A


APARTMENT NO:  
317,517&717

SHEET SIZE : A3 | DRAWN : SS | REVIEWED : TB | APPROVED : RD

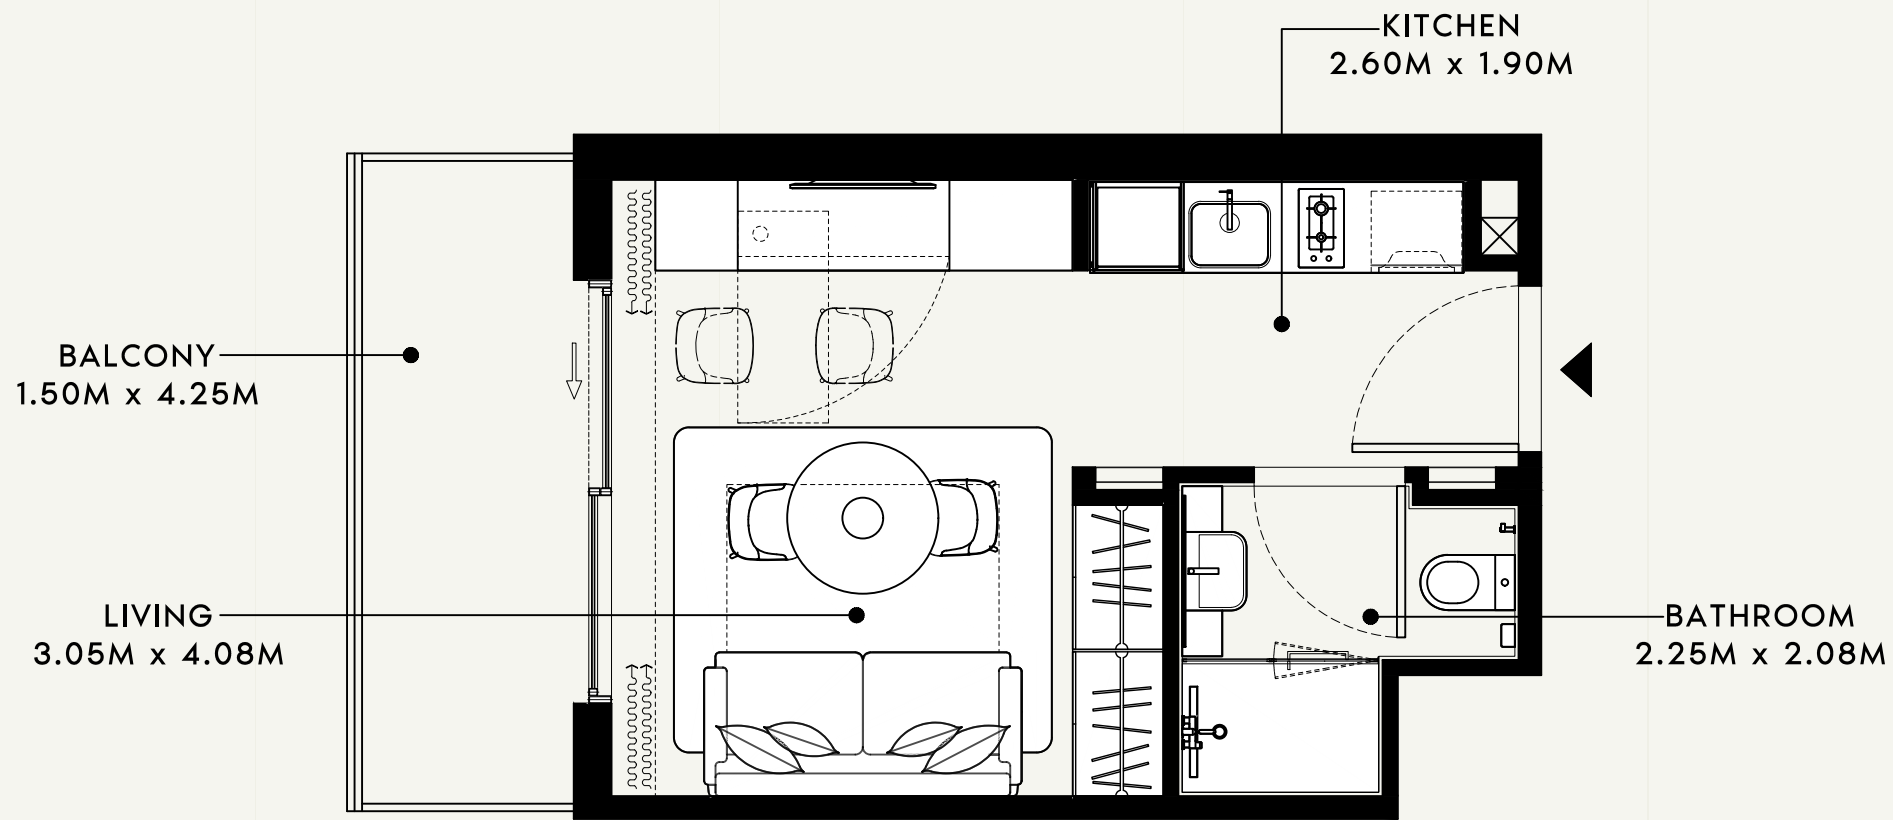

SCALE : 1:50

SCALE : N.T.S

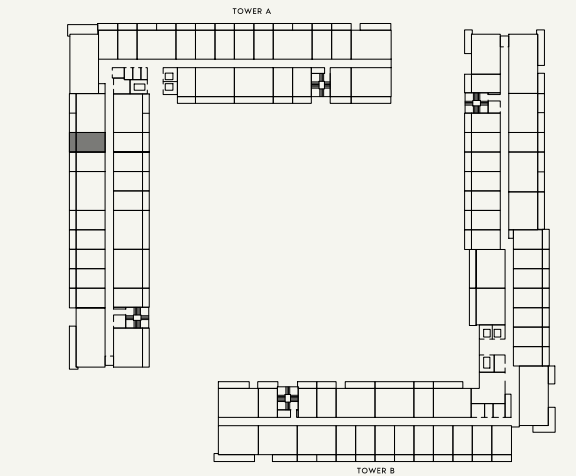

SCALE : N.T.S



FLOOR NO:  
3rd,5th&7th FLOOR

UNIT TYPE:  
STUDIO (TYPE-1D)

APARTMENT AREA:  
272.76 SQ.FT. (25.34 SQ.M.)


BALCONY AREA:  
73.30 SQ.FT. (6.81 SQ.M.)

DISCLAIMER:  
THE COLORED MARKETING FLOOR PLANS PROVIDED BY THE DEVELOPER ARE FOR ILLUSTRATIVE PURPOSES ONLY. ACTUAL DIMENSIONS, LAYOUT, AND FINISHES MAY VARY FROM THOSE DEPICTED IN THE PLANS. FURNITURE, FIXTURES, AND EQUIPMENT SHOWN IN THE PLANS ARE FOR DECORATIVE PURPOSES ONLY AND ARE NOT INCLUDED IN THE PURCHASE OR LEASE OF THE PROPERTY. THE DEVELOPER RESERVES THE RIGHT TO MAKE MODIFICATIONS, REVISIONS, AND CHANGES TO THE FLOOR PLANS, SPECIFICATIONS, AND FEATURES WITHOUT PRIOR NOTICE.


TOTAL APARTMENT AREA:  
346.06 SQ.FT. (32.15 SQ.M.)

PROJECT NAME / BUILDING:  
BEACH OASIS 2 BUILDING A


APARTMENT NO:  
318,518&718

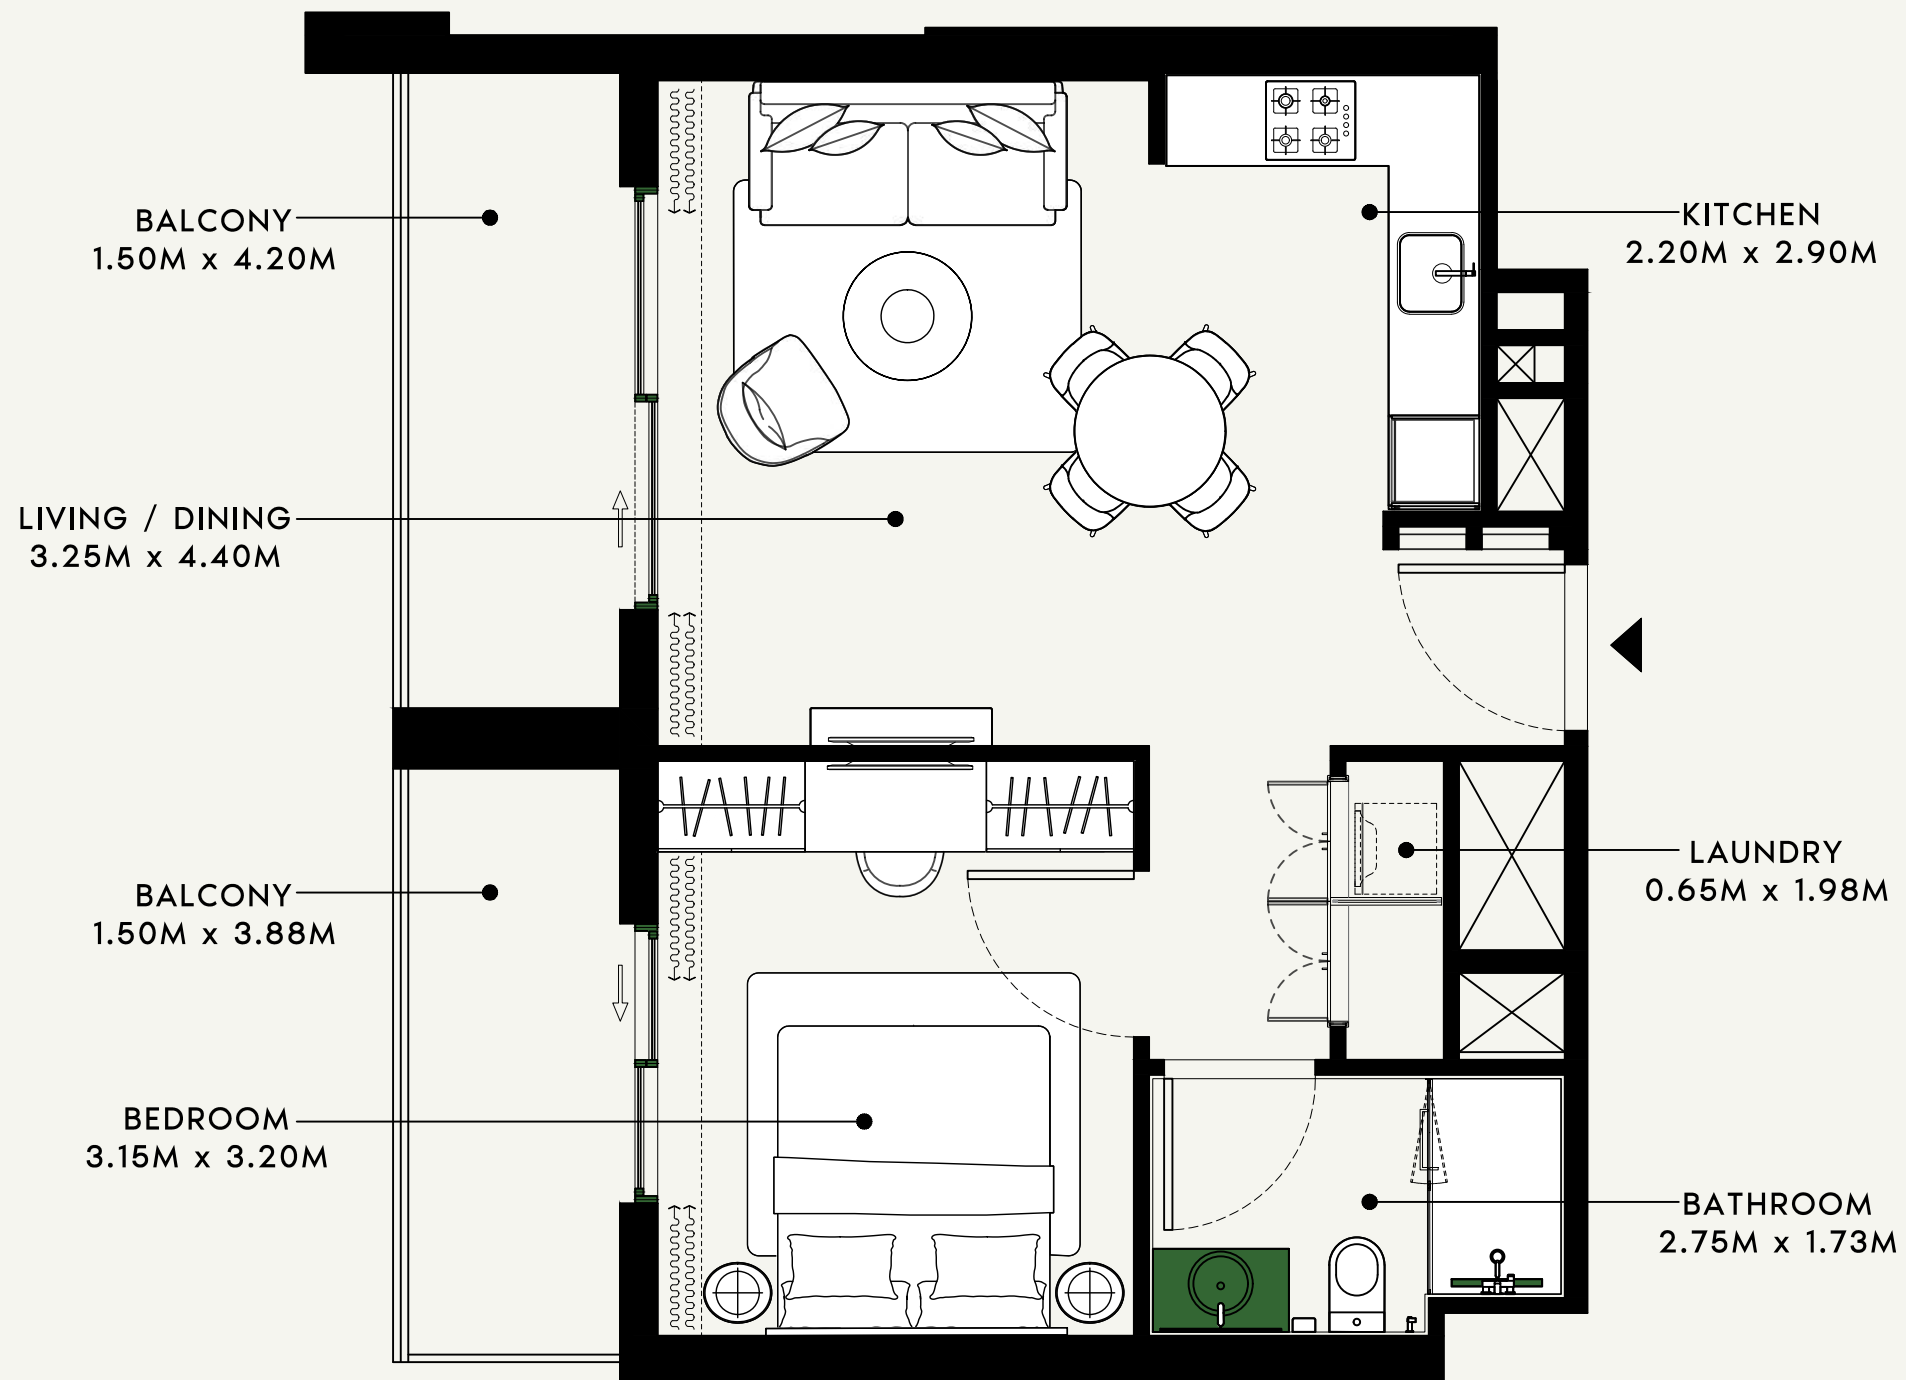

SCALE : 1:50

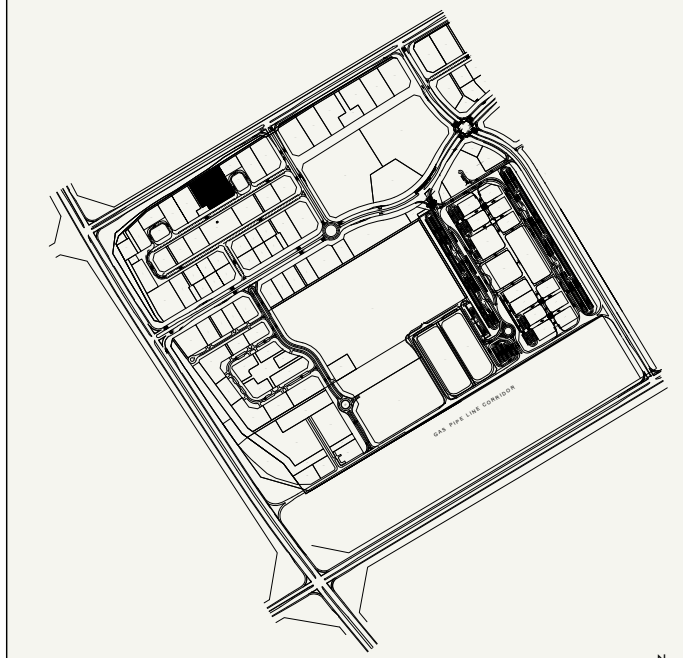

SCALE : N.T.S

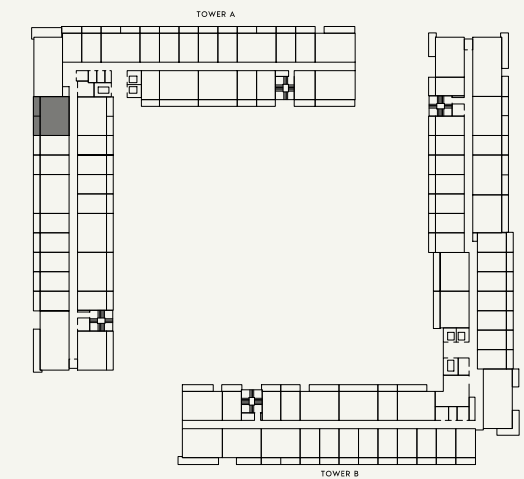

SCALE : N.T.S



FLOOR NO:  
3rd,5th&7th FLOOR

UNIT TYPE:  
1 BEDROOM (TYPE-5)

APARTMENT AREA:  
532.06 SQ.FT. (49.43 SQ.M.)

BALCONY AREA:  
146.50 SQ.FT. (13.61 SQ.M.)


DISCLAIMER:  
THE COLORED MARKETING FLOOR PLANS PROVIDED BY THE DEVELOPER ARE FOR ILLUSTRATIVE PURPOSES ONLY. ACTUAL DIMENSIONS, LAYOUT, AND FINISHES MAY VARY FROM THOSE DEPICTED IN THE PLANS. FURNITURE, FIXTURES, AND EQUIPMENT SHOWN IN THE PLANS ARE FOR DECORATIVE PURPOSES ONLY AND ARE NOT INCLUDED IN THE PURCHASE OR LEASE OF THE PROPERTY. THE DEVELOPER RESERVES THE RIGHT TO MAKE MODIFICATIONS, REVISIONS, AND CHANGES TO THE FLOOR PLANS, SPECIFICATIONS, AND FEATURES WITHOUT PRIOR NOTICE.

TOTAL APARTMENT AREA:  
678.56 SQ.FT. (63.04 SQ.M.)


PROJECT NAME / BUILDING:  
BEACH OASIS 2 BUILDING A

APARTMENT NO:  
319,519&719


SHEET SIZE : A3 | DRAWN : SS | REVIEWED : TB | APPROVED : RD

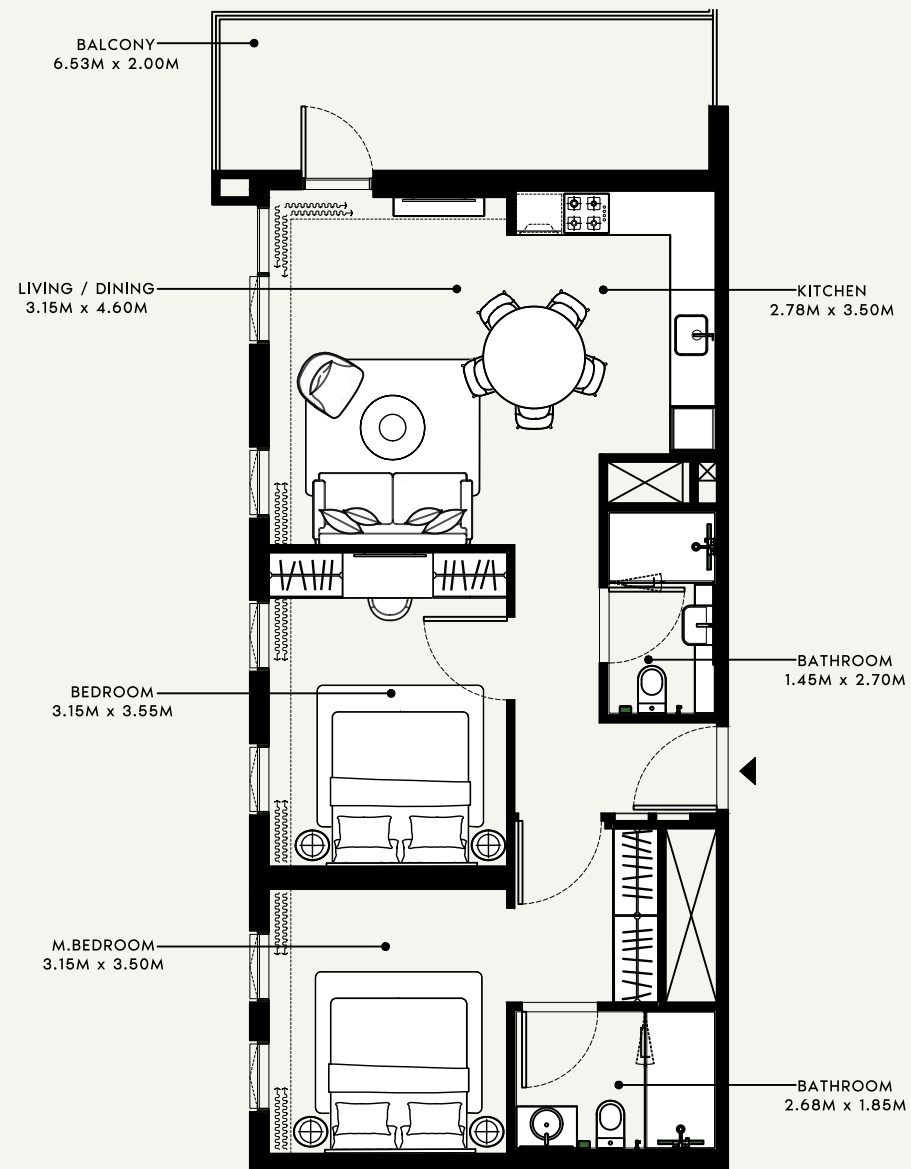

SCALE : 1:100

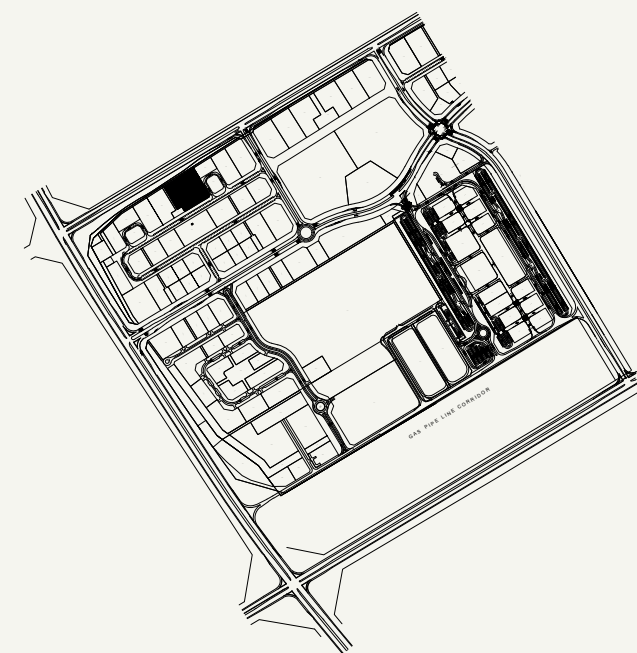

SCALE : N.T.S

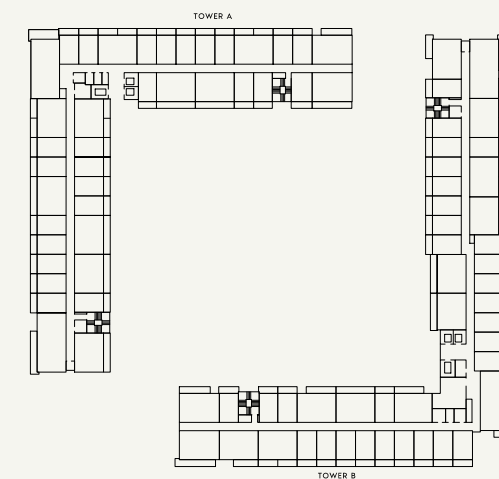

SCALE : N.T.S



FLOOR NO:  
3rd,5th&7th FLOOR

UNIT TYPE:  
2 BEDROOM (TYPE-4)

APARTMENT AREA:  
824.95 SQ.FT. (76.64 SQ.M.)

BALCONY AREA:  
153.39 SQ.FT. (14.25 SQ.M.)


DISCLAIMER:  
THE COLORED MARKETING FLOOR PLANS PROVIDED BY THE DEVELOPER ARE FOR ILLUSTRATIVE PURPOSES ONLY. ACTUAL DIMENSIONS, LAYOUT, AND FINISHES MAY VARY FROM THOSE DEPICTED IN THE PLANS. FURNITURE, FIXTURES, AND EQUIPMENT SHOWN IN THE PLANS ARE FOR DECORATIVE PURPOSES ONLY AND ARE NOT INCLUDED IN THE PURCHASE OR LEASE OF THE PROPERTY. THE DEVELOPER RESERVES THE RIGHT TO MAKE MODIFICATIONS, REVISIONS, AND CHANGES TO THE FLOOR PLANS, SPECIFICATIONS, AND FEATURES WITHOUT PRIOR NOTICE.

TOTAL APARTMENT AREA:  
978.34 SQ.FT. (90.89 SQ.M.)


PROJECT NAME / BUILDING:  
BEACH OASIS 2 BUILDING A

APARTMENT NO:  
320,520&720


SHEET SIZE : A3 DRAWN : SS REVIEWED : TB APPROVED : RD

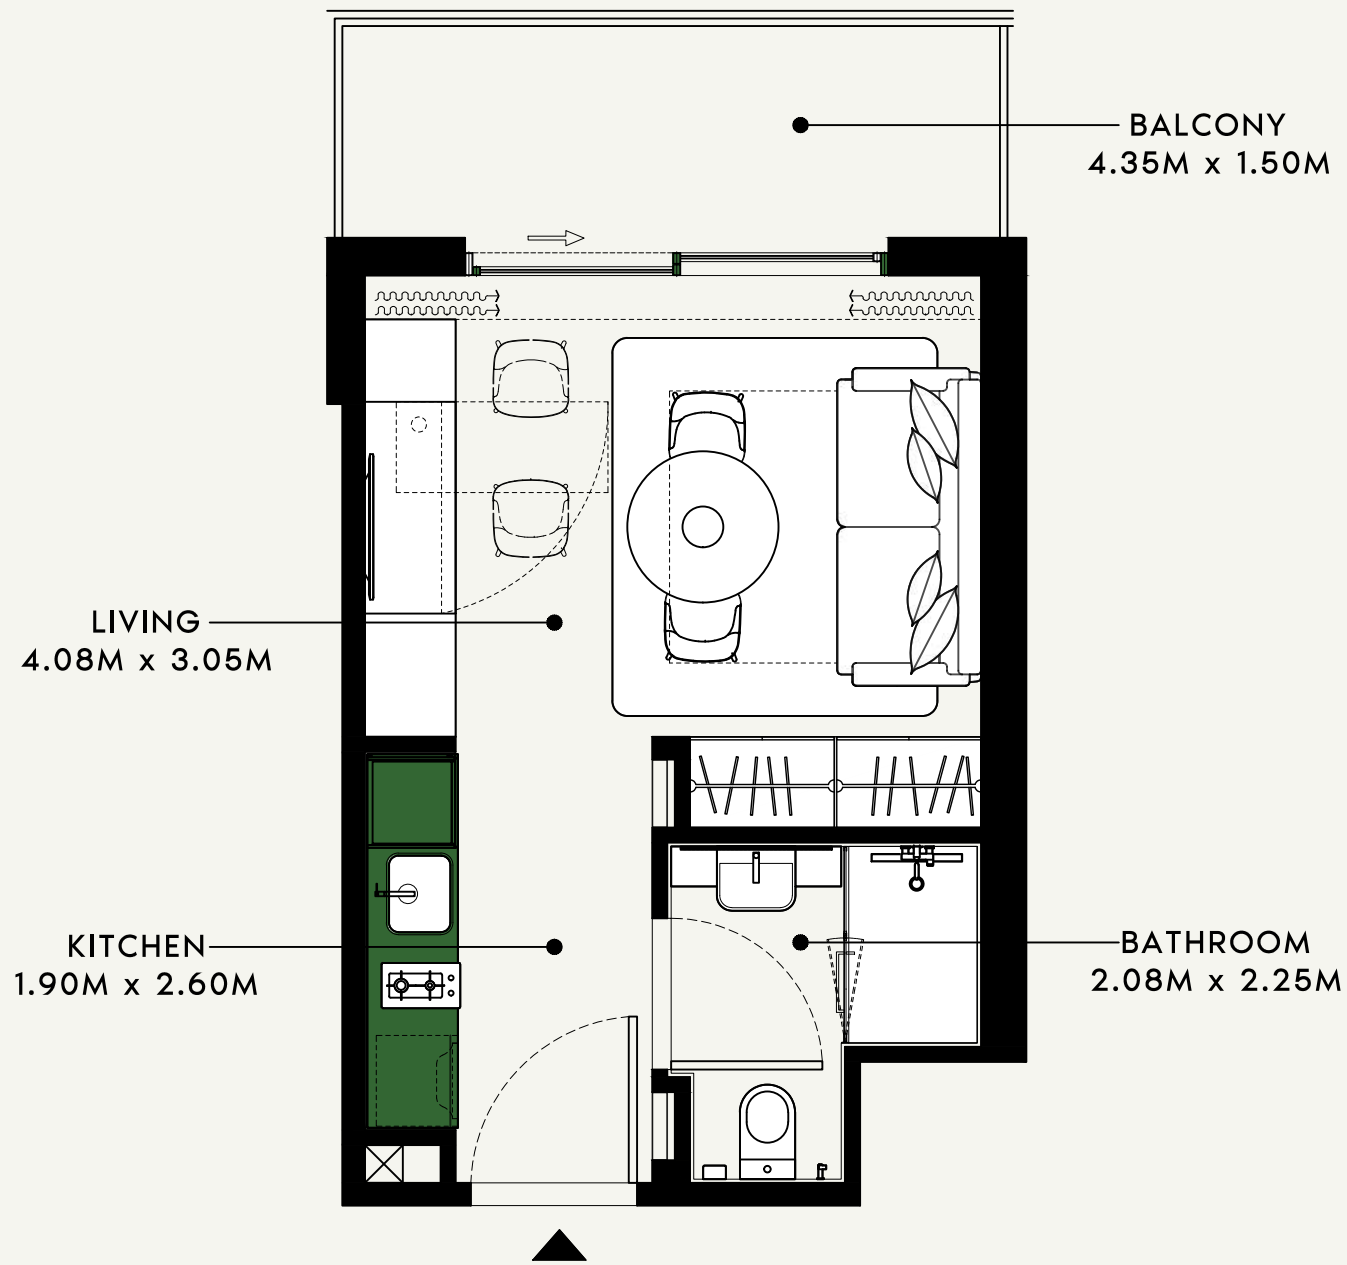

SCALE : 1:50

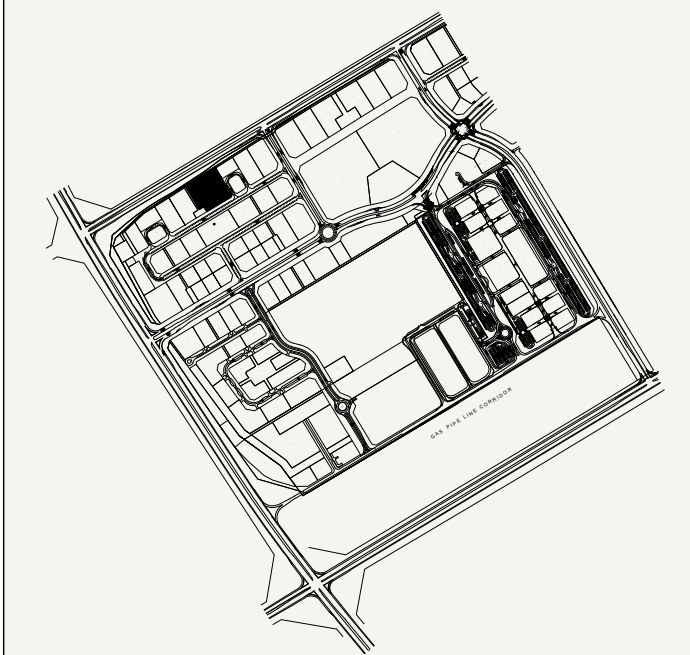

SCALE : N.T.S

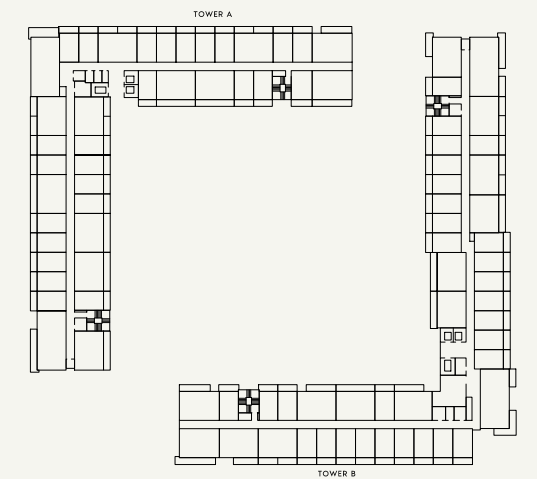

SCALE : N.T.S



FLOOR NO:  
3rd,5th&7th FLOOR

UNIT TYPE:  
STUDIO (TYPE-1D)

APARTMENT AREA:  
273.41 SQ.FT. (25.40 SQ.M.)


BALCONY AREA:  
75.03 SQ.FT. (6.97 SQ.M.)

DISCLAIMER:  
THE COLORED MARKETING FLOOR PLANS PROVIDED BY THE DEVELOPER ARE FOR ILLUSTRATIVE PURPOSES ONLY. ACTUAL DIMENSIONS, LAYOUT, AND FINISHES MAY VARY FROM THOSE DEPICTED IN THE PLANS. FURNITURE, FIXTURES, AND EQUIPMENT SHOWN IN THE PLANS ARE FOR DECORATIVE PURPOSES ONLY AND ARE NOT INCLUDED IN THE PURCHASE OR LEASE OF THE PROPERTY. THE DEVELOPER RESERVES THE RIGHT TO MAKE MODIFICATIONS, REVISIONS, AND CHANGES TO THE FLOOR PLANS, SPECIFICATIONS, AND FEATURES WITHOUT PRIOR NOTICE.


TOTAL APARTMENT AREA:  
348.43 SQ.FT. (32.37 SQ.M.)

PROJECT NAME / BUILDING:  
BEACH OASIS 2 BUILDING A


APARTMENT NO:  
321,521&721

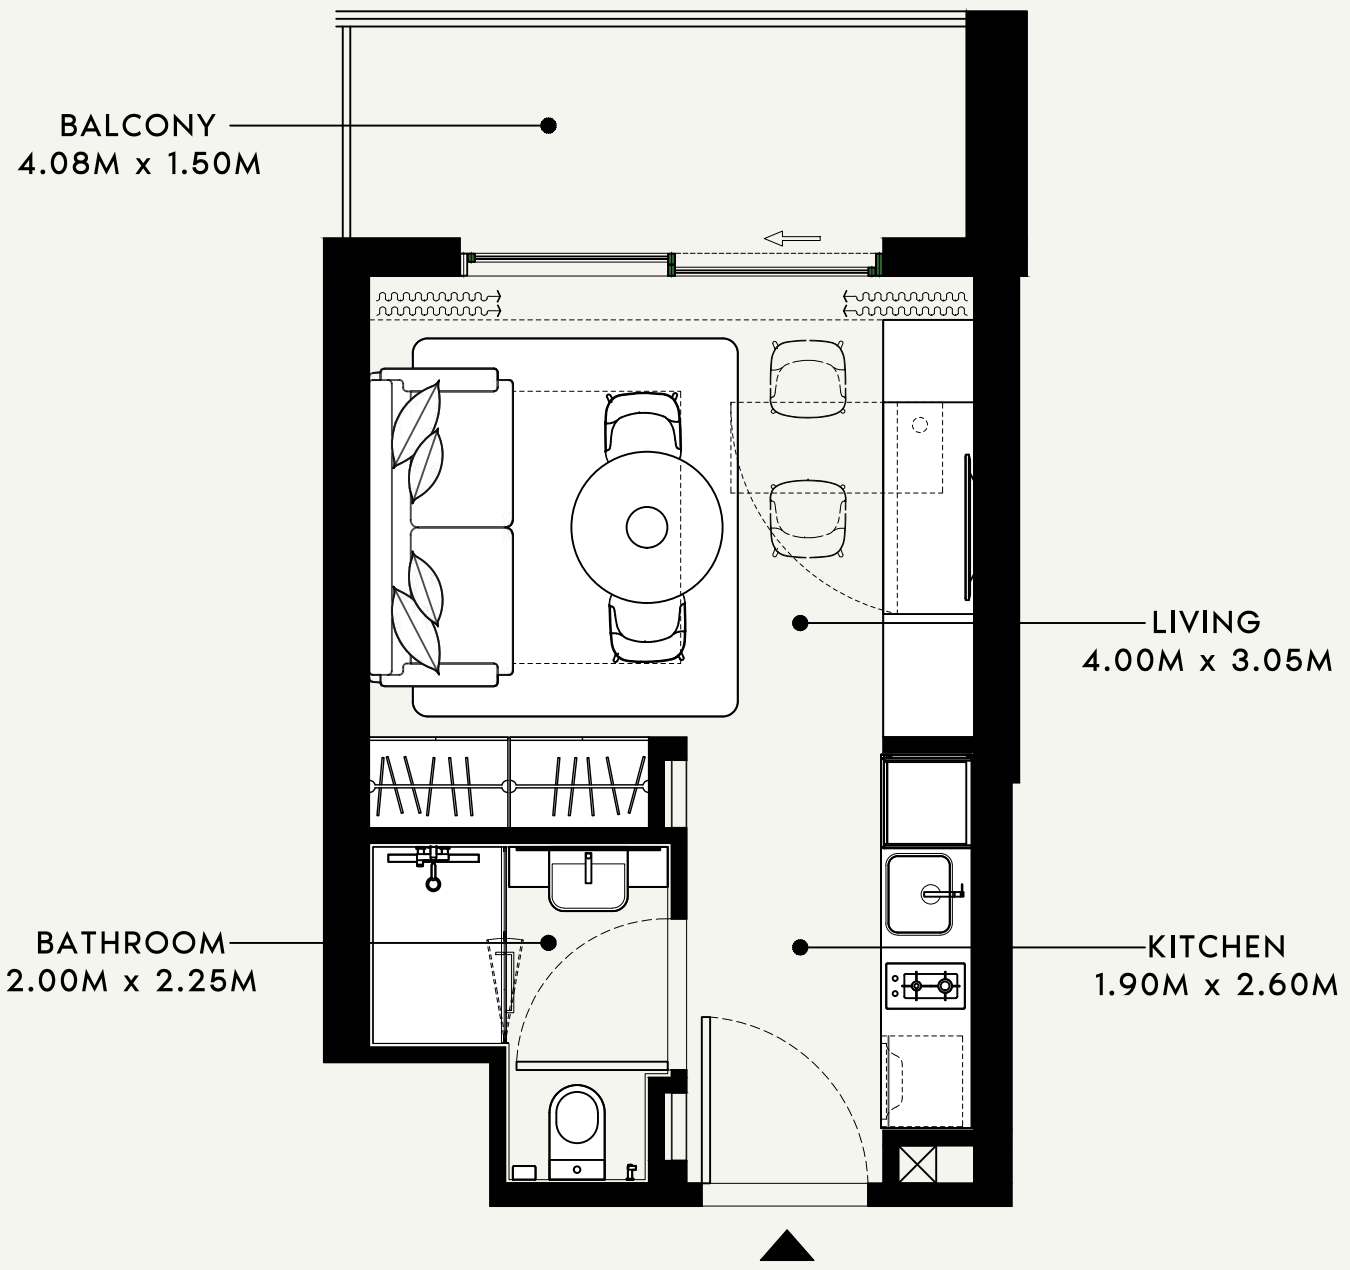

SCALE : 1:50

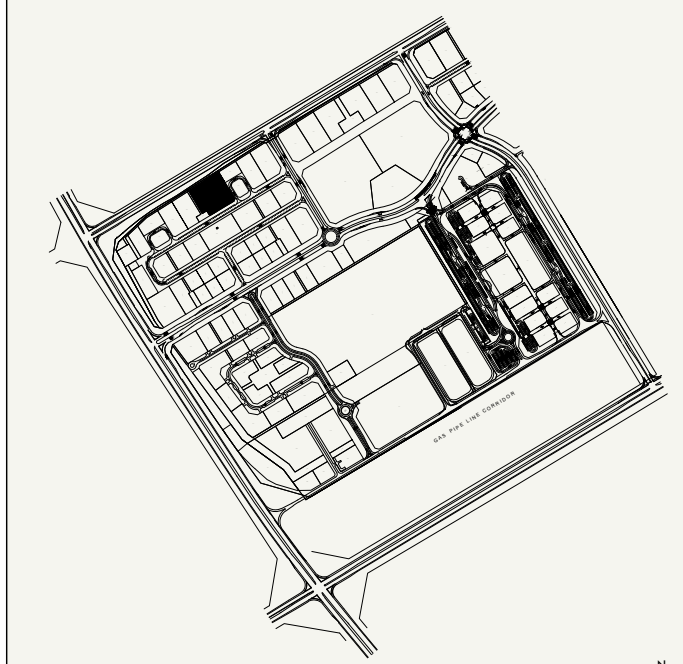

SCALE : N.T.S

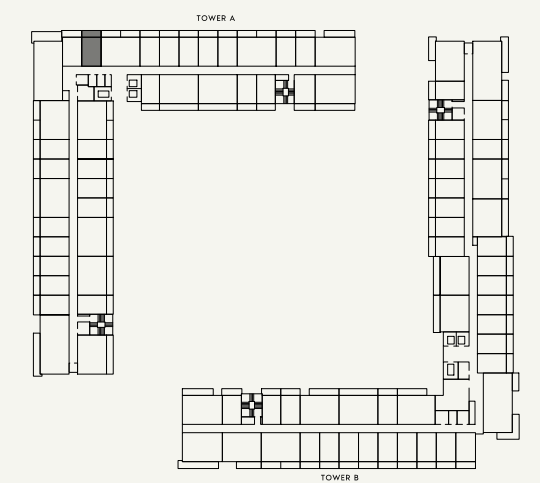

SCALE : N.T.S



FLOOR NO:  
3rd,5th&7th FLOOR

UNIT TYPE:  
STUDIO (TYPE-1K)

APARTMENT AREA:  
271.90 SQ.FT. (25.26 SQ.M.)

BALCONY AREA:  
73.30 SQ.FT. (6.81 SQ.M.)


DISCLAIMER:  
THE COLORED MARKETING FLOOR PLANS PROVIDED BY THE DEVELOPER ARE FOR ILLUSTRATIVE PURPOSES ONLY. ACTUAL DIMENSIONS, LAYOUT, AND FINISHES MAY VARY FROM THOSE DEPICTED IN THE PLANS. FURNITURE, FIXTURES, AND EQUIPMENT SHOWN IN THE PLANS ARE FOR DECORATIVE PURPOSES ONLY AND ARE NOT INCLUDED IN THE PURCHASE OR LEASE OF THE PROPERTY. THE DEVELOPER RESERVES THE RIGHT TO MAKE MODIFICATIONS, REVISIONS, AND CHANGES TO THE FLOOR PLANS, SPECIFICATIONS, AND FEATURES WITHOUT PRIOR NOTICE.

TOTAL APARTMENT AREA:  
345.20 SQ.FT. (32.07 SQ.M.)

PROJECT NAME / BUILDING:  
BEACH OASIS 2 BUILDING A


APARTMENT NO:  
322,522&722

SHEET SIZE : A3 | DRAWN : SS | REVIEWED : TB | APPROVED : RD

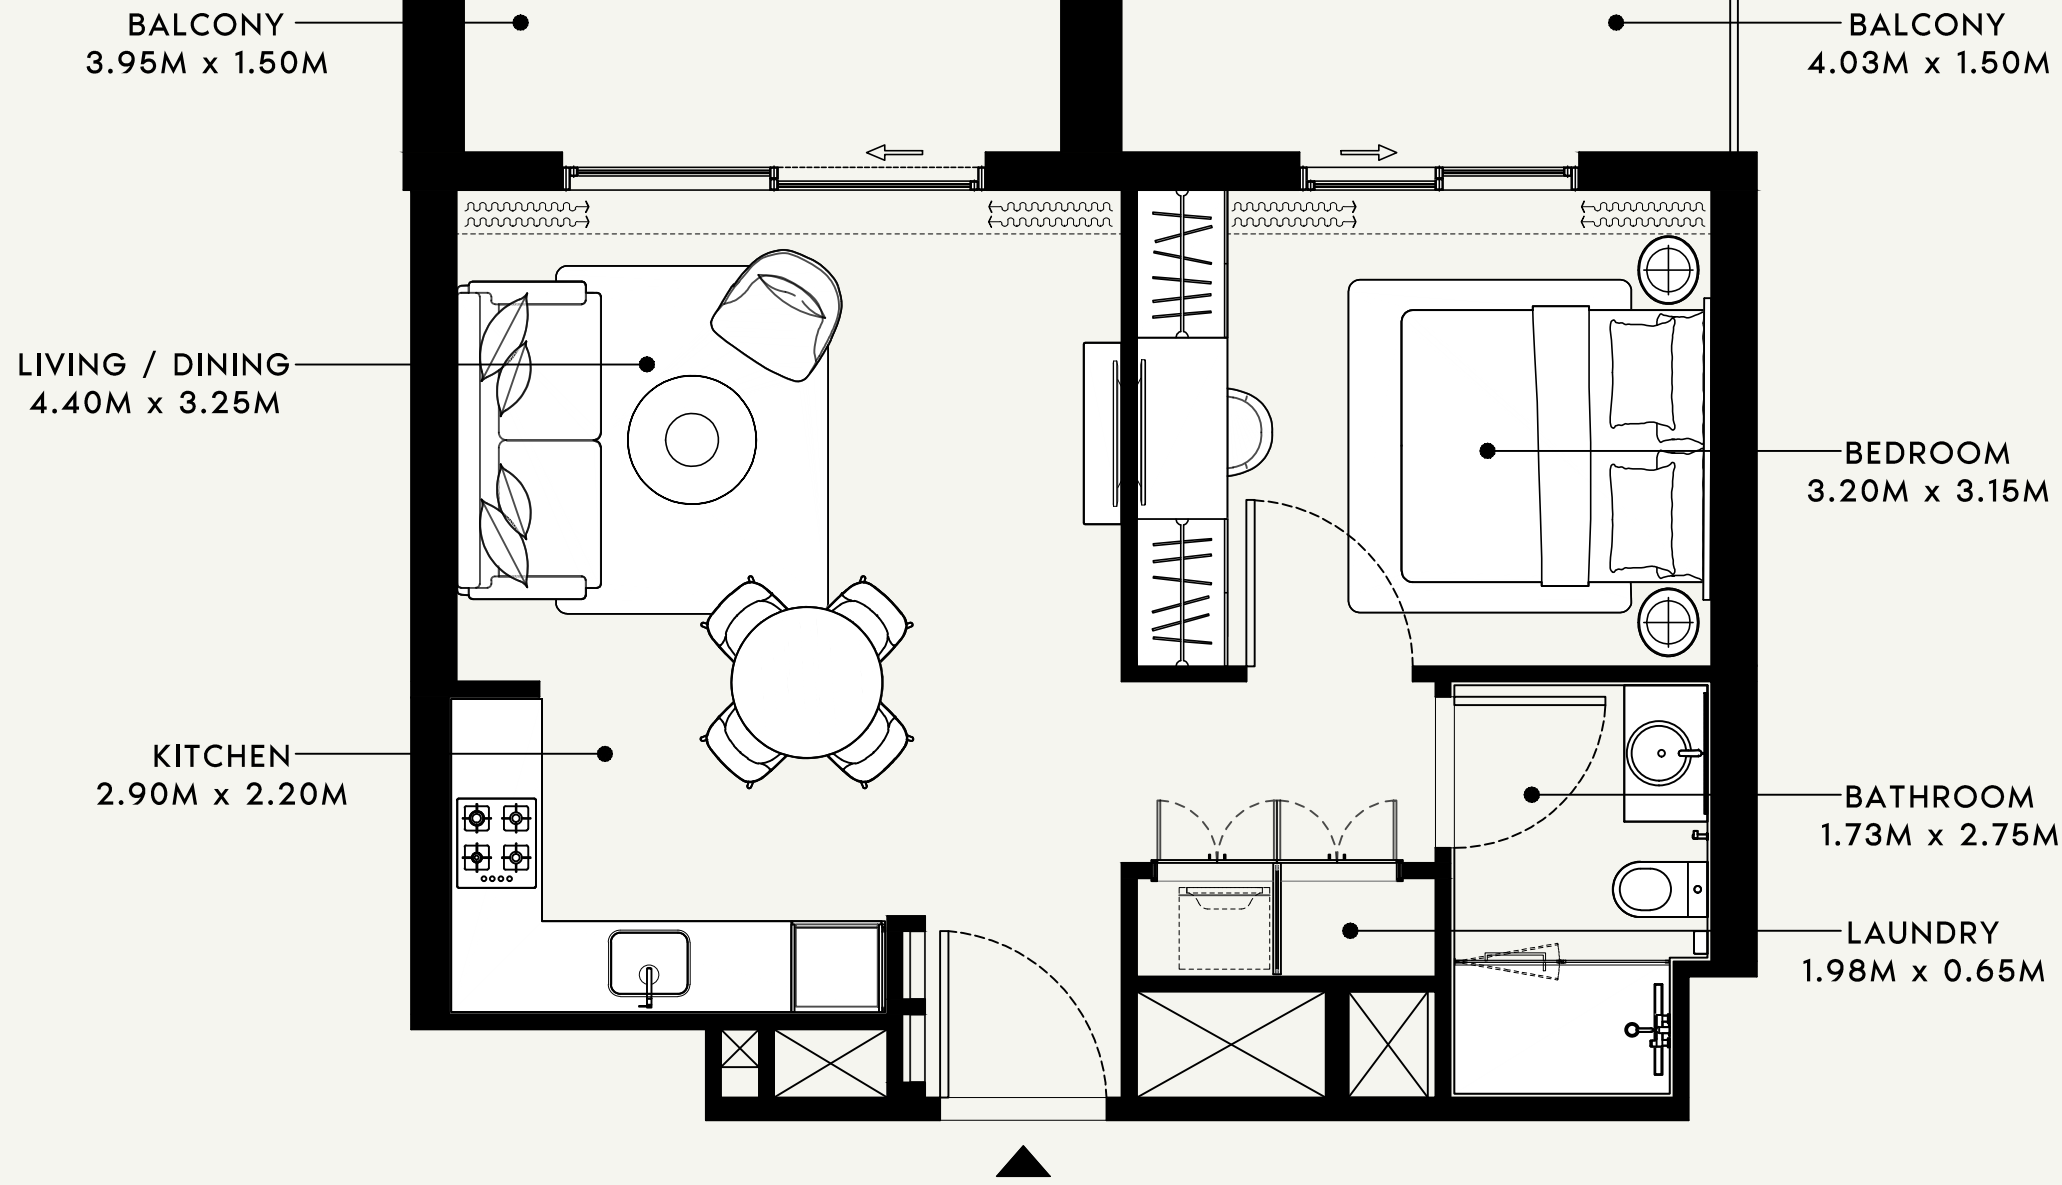

SCALE : 1:50

SCALE : N.T.S

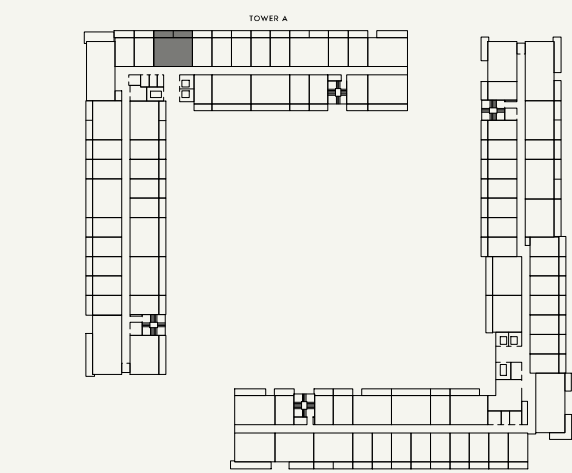

SCALE : N.T.S



FLOOR NO:  
**3rd,5th&7th FLOOR**

APARTMENT AREA:  
**531.63 SQ.FT. (49.39 SQ.M.)**

DISCLAIMER:  
THE COLORED MARKETING FLOOR PLANS PROVIDED BY THE DEVELOPER ARE FOR ILLUSTRATIVE PURPOSES ONLY. ACTUAL DIMENSIONS, LAYOUT, AND FINISHES MAY VARY FROM THOSE DEPICTED IN THE PLANS. FURNITURE, FIXTURES, AND EQUIPMENT SHOWN IN THE PLANS ARE FOR DECORATIVE PURPOSES ONLY AND ARE NOT INCLUDED IN THE PURCHASE OR LEASE OF THE PROPERTY. THE DEVELOPER RESERVES THE RIGHT TO MAKE MODIFICATIONS, REVISIONS, AND CHANGES TO THE FLOOR PLANS, SPECIFICATIONS, AND FEATURES WITHOUT PRIOR NOTICE.

PROJECT NAME / BUILDING:  
**BEACH OASIS 2 BUILDING A**


UNIT TYPE:  
**1 BEDROOM (TYPE-5)**

BALCONY AREA:  
**146.07 SQ.FT. (13.57 SQ.M.)**


TOTAL APARTMENT AREA:  
**677.70 SQ.FT. (62.96 SQ.M.)**

APARTMENT NO:  
**323, 523 & 723**


SHEET SIZE : A3 DRAWN : SS REVIEWED : TB APPROVED : RD

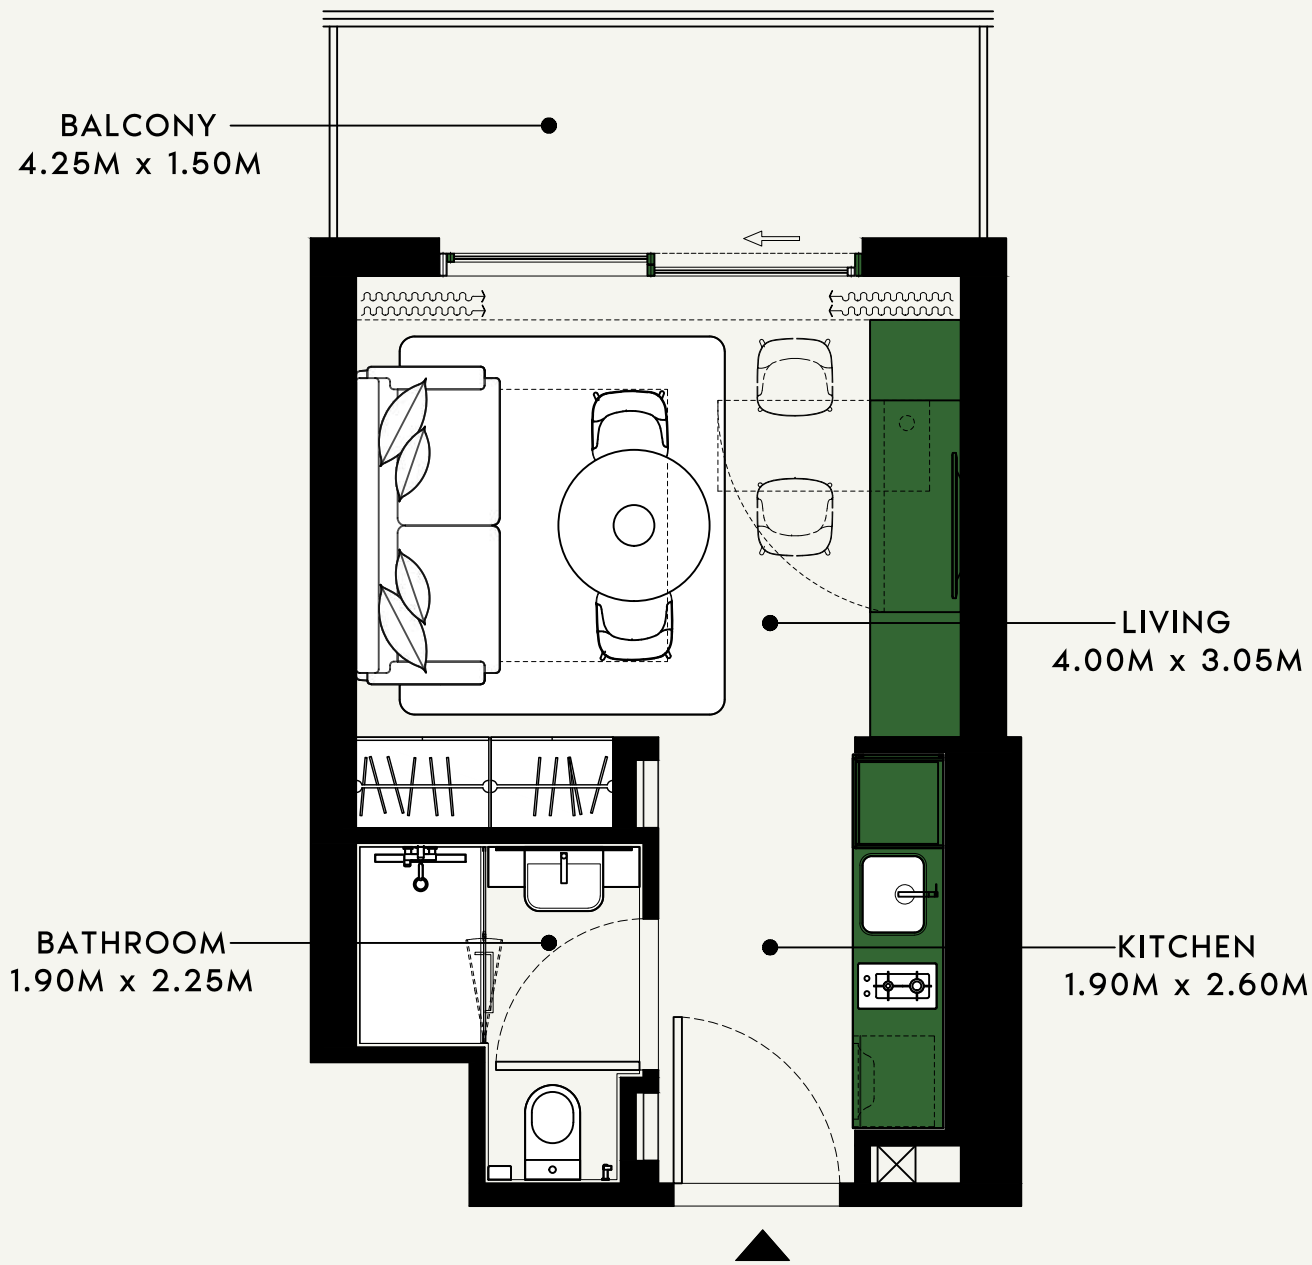

SCALE : 1:50

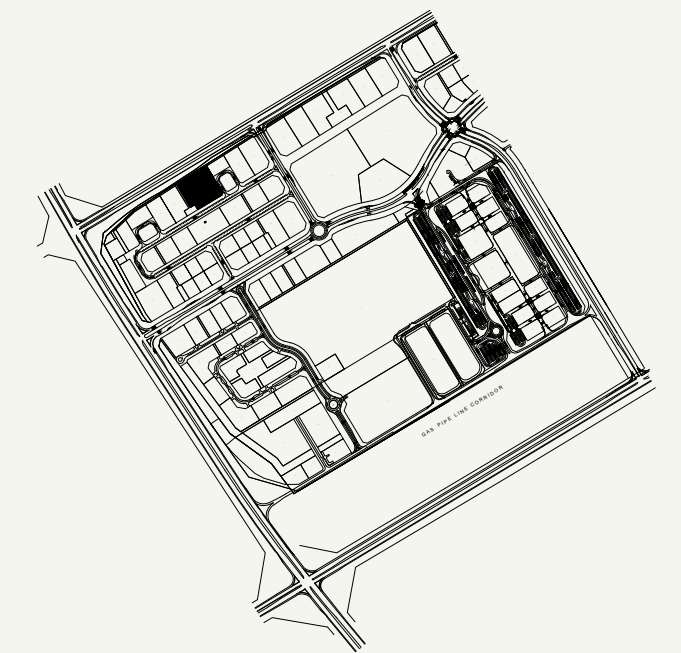

SCALE : N.T.S

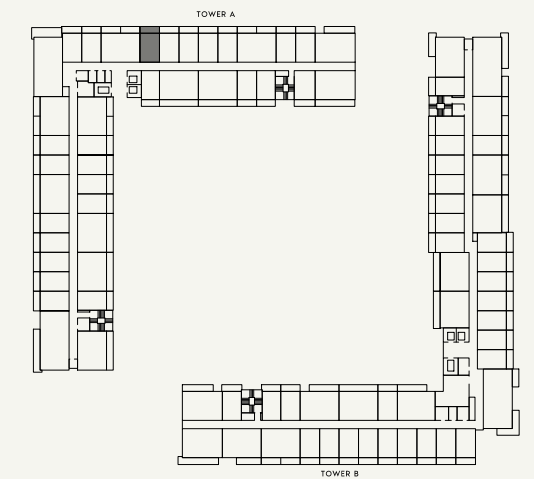

SCALE : N.T.S



FLOOR NO:  
3rd,5th&7th FLOOR

UNIT TYPE:  
STUDIO (TYPE-1H)

APARTMENT AREA:  
272.76 SQ.FT. (25.34 SQ.M.)


BALCONY AREA:  
73.30 SQ.FT. (6.81 SQ.M.)

DISCLAIMER:  
THE COLORED MARKETING FLOOR PLANS PROVIDED BY THE DEVELOPER ARE FOR ILLUSTRATIVE PURPOSES ONLY. ACTUAL DIMENSIONS, LAYOUT, AND FINISHES MAY VARY FROM THOSE DEPICTED IN THE PLANS. FURNITURE, FIXTURES, AND EQUIPMENT SHOWN IN THE PLANS ARE FOR DECORATIVE PURPOSES ONLY AND ARE NOT INCLUDED IN THE PURCHASE OR LEASE OF THE PROPERTY. THE DEVELOPER RESERVES THE RIGHT TO MAKE MODIFICATIONS, REVISIONS, AND CHANGES TO THE FLOOR PLANS, SPECIFICATIONS, AND FEATURES WITHOUT PRIOR NOTICE.


TOTAL APARTMENT AREA:  
346.06 SQ.FT. (32.15 SQ.M.)

PROJECT NAME / BUILDING:  
BEACH OASIS 2 BUILDING A


APARTMENT NO:  
324,524&724

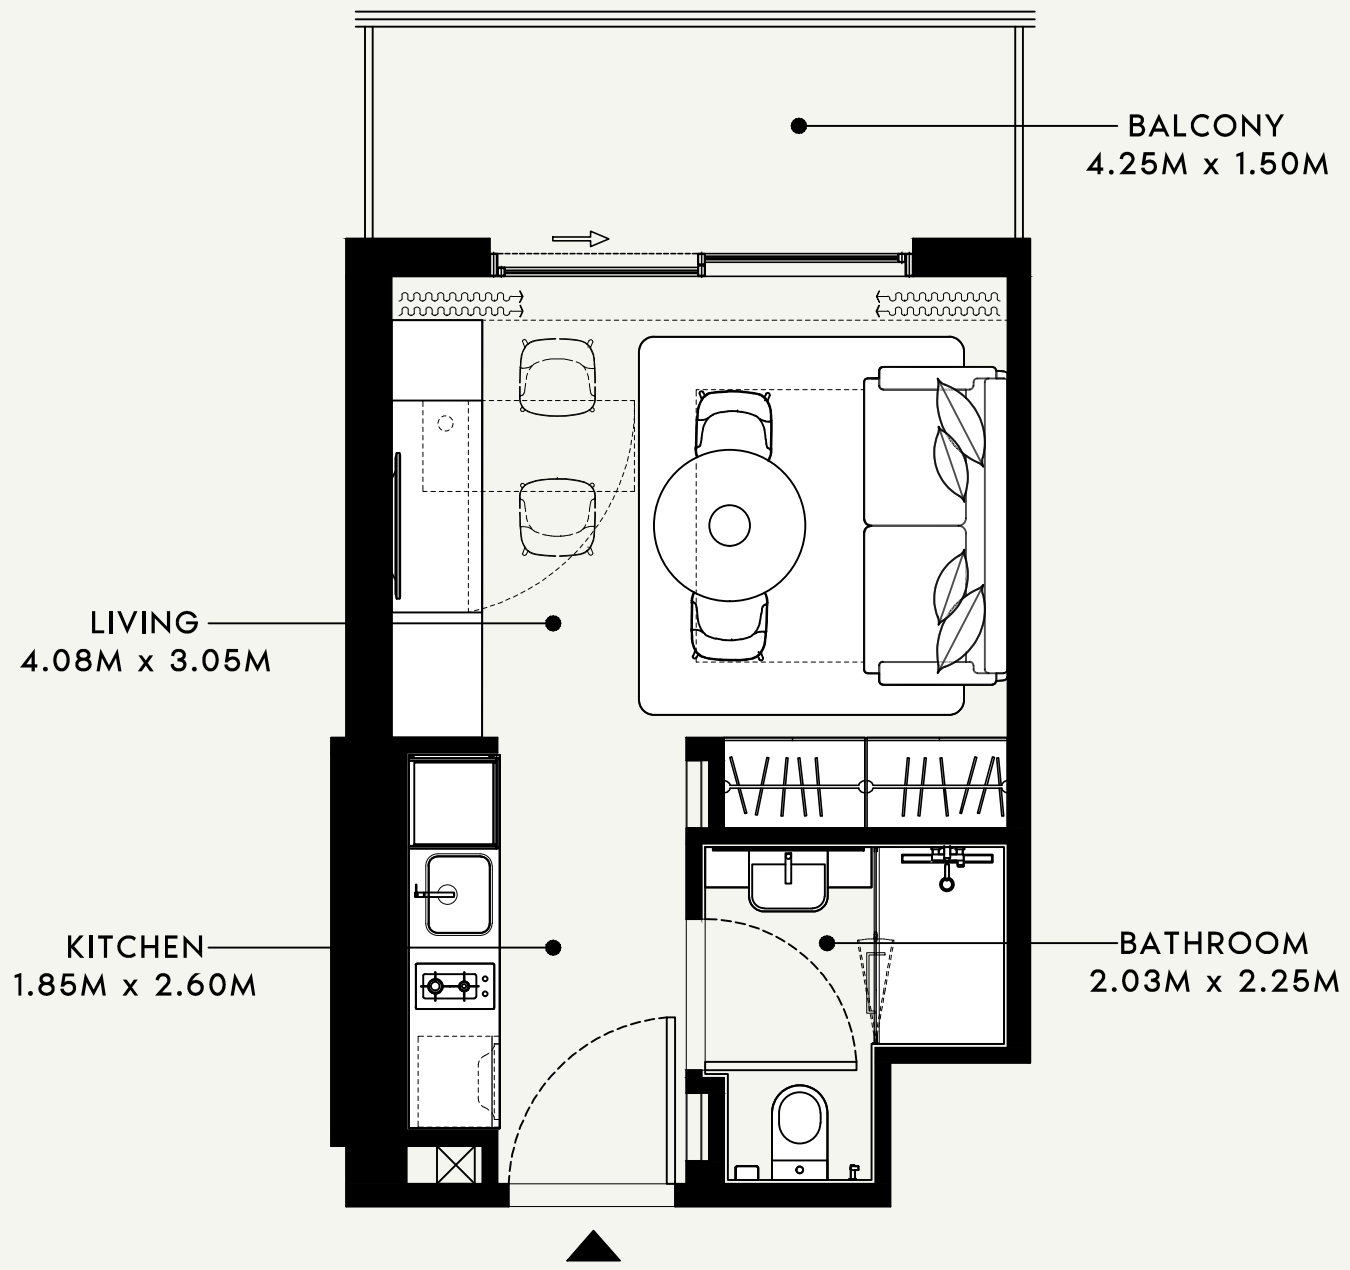

SCALE : 1:50

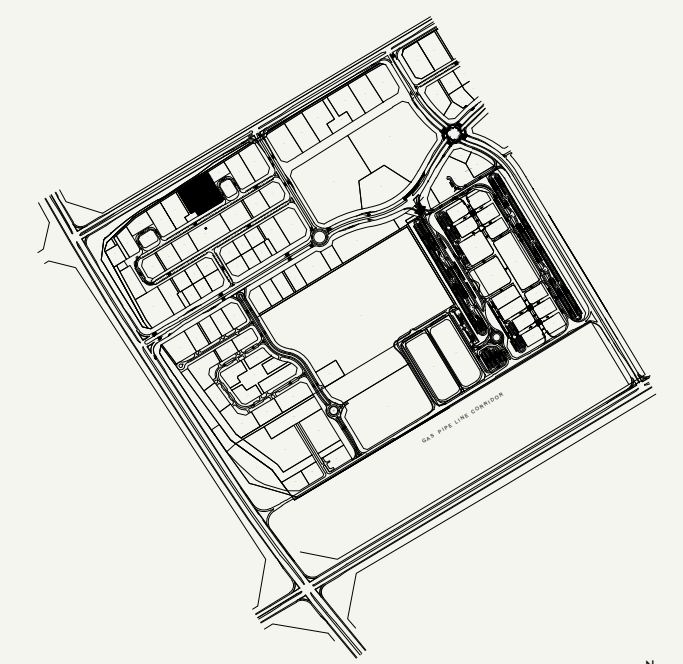

SCALE : N.T.S

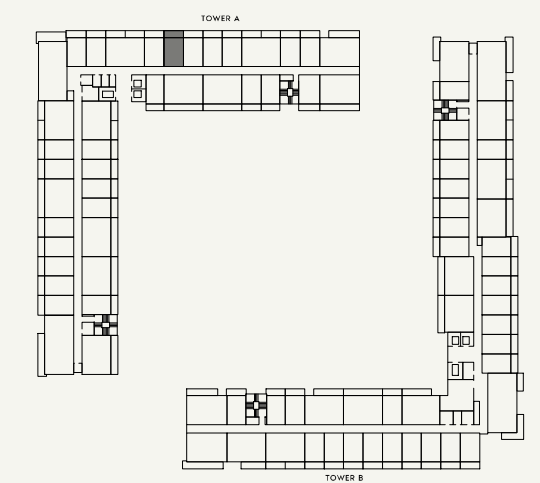

SCALE : N.T.S



FLOOR NO:  
3rd,5th&7th FLOOR

UNIT TYPE:  
STUDIO (TYPE-1)

APARTMENT AREA:  
273.19 SQ.FT. (25.38 SQ.M.)

BALCONY AREA:  
73.30 SQ.FT. (6.81 SQ.M.)

DISCLAIMER:  
THE COLORED MARKETING FLOOR PLANS PROVIDED BY THE DEVELOPER ARE FOR ILLUSTRATIVE PURPOSES ONLY. ACTUAL DIMENSIONS, LAYOUT, AND FINISHES MAY VARY FROM THOSE DEPICTED IN THE PLANS. FURNITURE, FIXTURES, AND EQUIPMENT SHOWN IN THE PLANS ARE FOR DECORATIVE PURPOSES ONLY AND ARE NOT INCLUDED IN THE PURCHASE OR LEASE OF THE PROPERTY. THE DEVELOPER RESERVES THE RIGHT TO MAKE MODIFICATIONS, REVISIONS, AND CHANGES TO THE FLOOR PLANS, SPECIFICATIONS, AND FEATURES WITHOUT PRIOR NOTICE.

TOTAL APARTMENT AREA:  
346.49 SQ.FT. (32.19 SQ.M.)

PROJECT NAME / BUILDING:  
BEACH OASIS 2 BUILDING A

APARTMENT NO:  
325, 525 & 725


SHEET SIZE : A3 DRAWN : SS REVIEWED : TB APPROVED : RD

BALCONY  
4.25M x 1.50M

BATHROOM  
2.03M x 2.25M



LIVING  
4.08M x 3.05M

KITCHEN  
1.85M x 2.60M

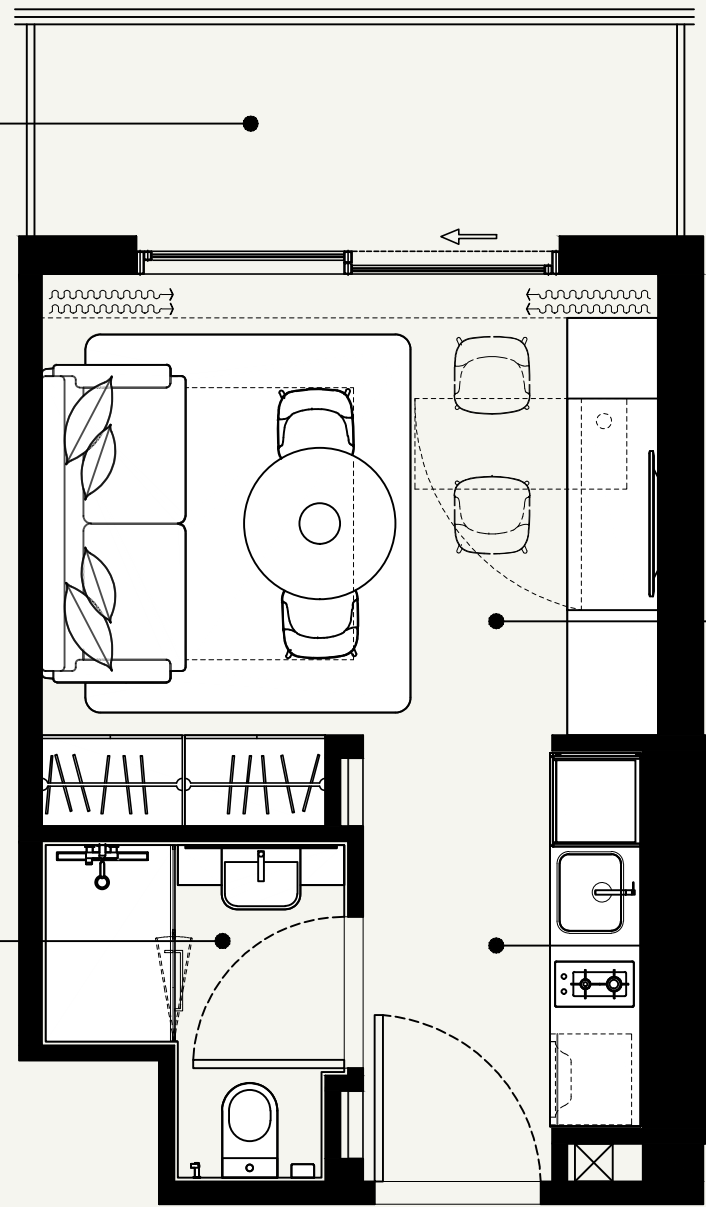

SCALE : 1:50

SCALE : N.T.S

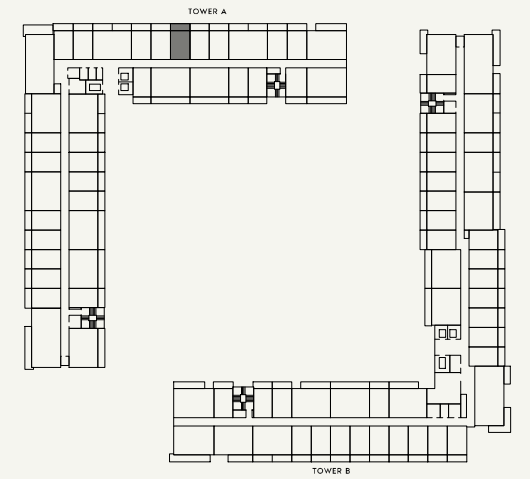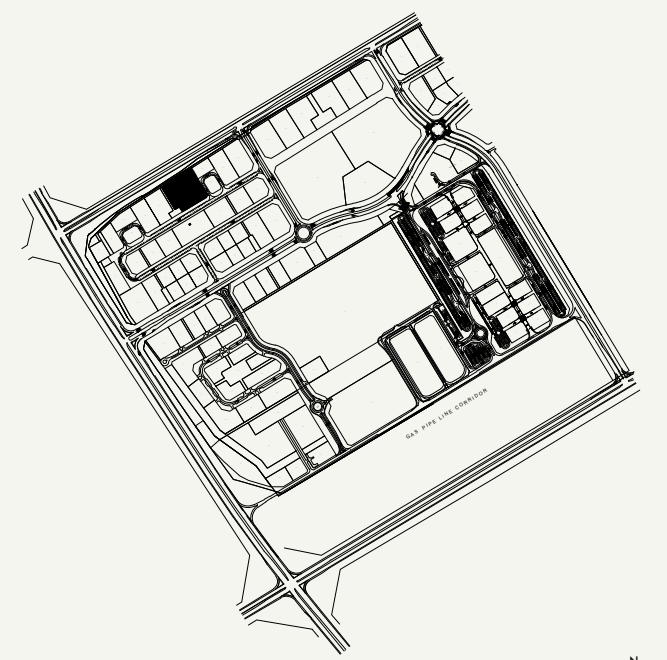

SCALE : N.T.S



FLOOR NO:  
3rd,5th&7th FLOOR

UNIT TYPE:  
STUDIO (TYPE-1)

APARTMENT AREA:  
273.19 SQ.FT. (25.38 SQ.M.)

BALCONY AREA:  
73.30 SQ.FT. (6.81 SQ.M.)


DISCLAIMER:  
THE COLORED MARKETING FLOOR PLANS PROVIDED BY THE DEVELOPER ARE FOR ILLUSTRATIVE PURPOSES ONLY. ACTUAL DIMENSIONS, LAYOUT, AND FINISHES MAY VARY FROM THOSE DEPICTED IN THE PLANS. FURNITURE, FIXTURES, AND EQUIPMENT SHOWN IN THE PLANS ARE FOR DECORATIVE PURPOSES ONLY AND ARE NOT INCLUDED IN THE PURCHASE OR LEASE OF THE PROPERTY. THE DEVELOPER RESERVES THE RIGHT TO MAKE MODIFICATIONS, REVISIONS, AND CHANGES TO THE FLOOR PLANS, SPECIFICATIONS, AND FEATURES WITHOUT PRIOR NOTICE.

TOTAL APARTMENT AREA:  
346.49 SQ.FT. (32.19 SQ.M.)


PROJECT NAME / BUILDING:  
BEACH OASIS 2 BUILDING A

APARTMENT NO:  
326, 526 & 726


SHEET SIZE : A3 DRAWN : SS REVIEWED : TB APPROVED : RD

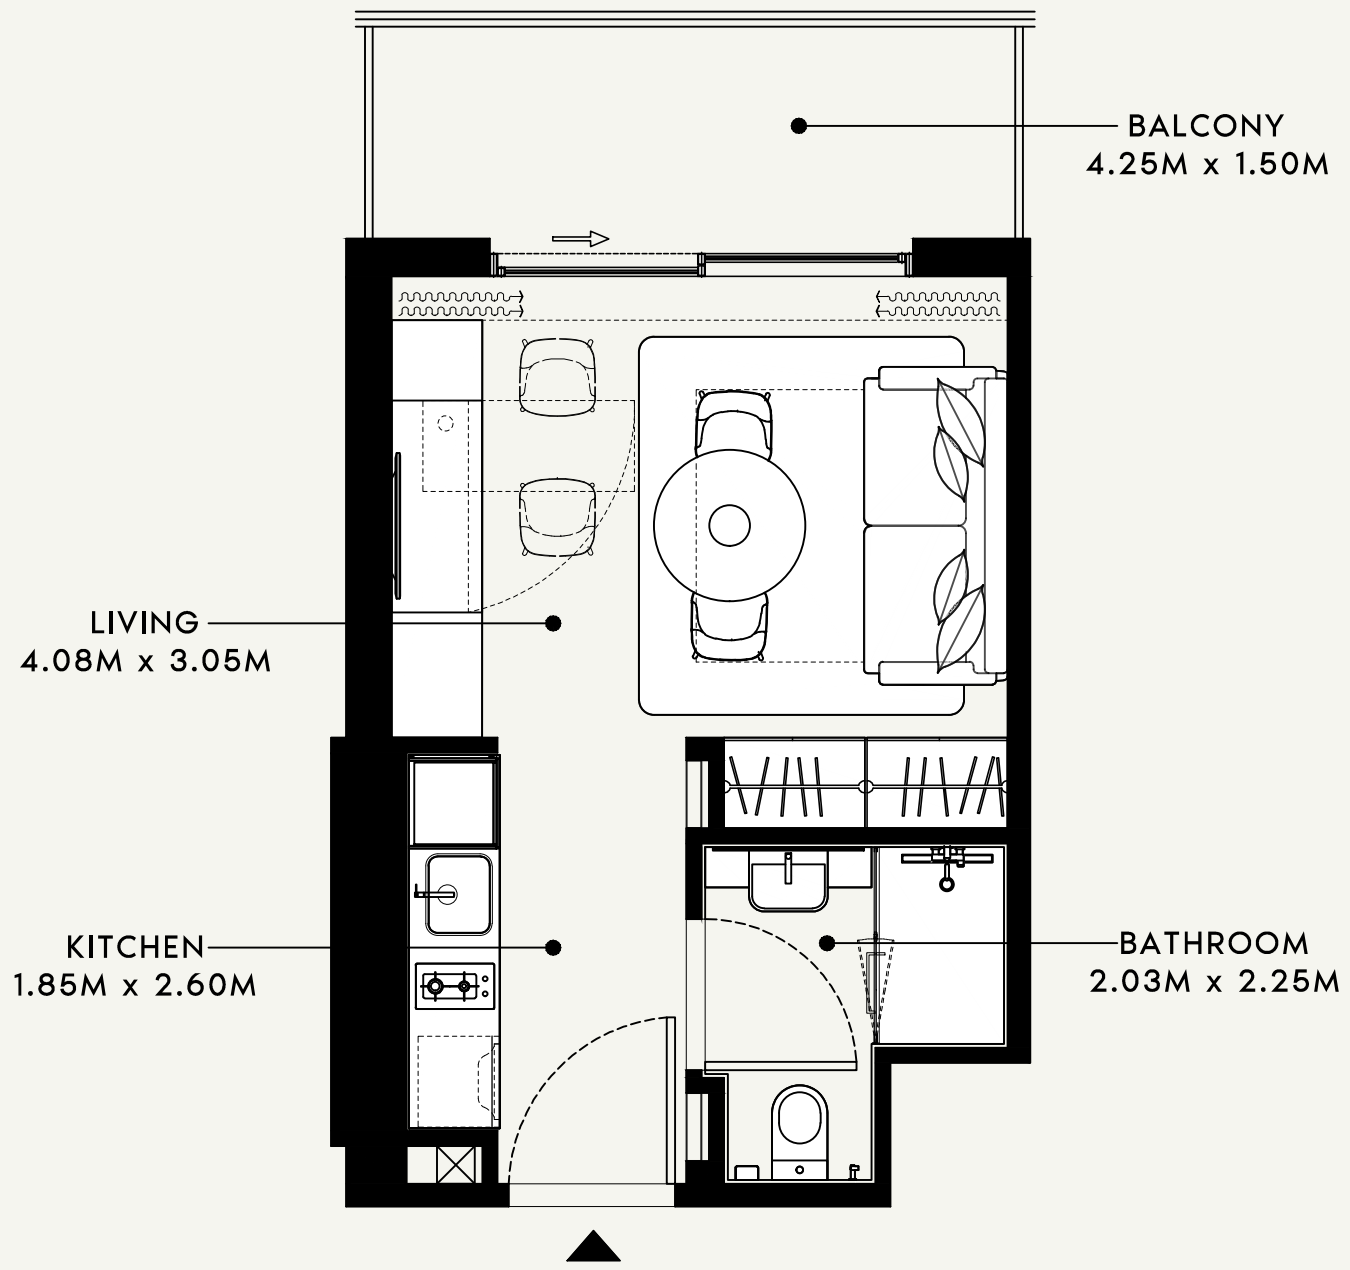

SCALE : 1:50

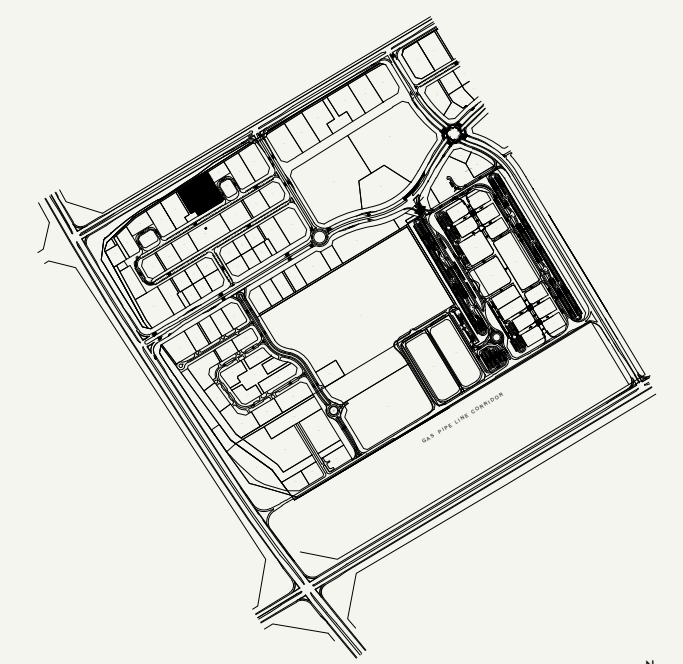

SCALE : N.T.S

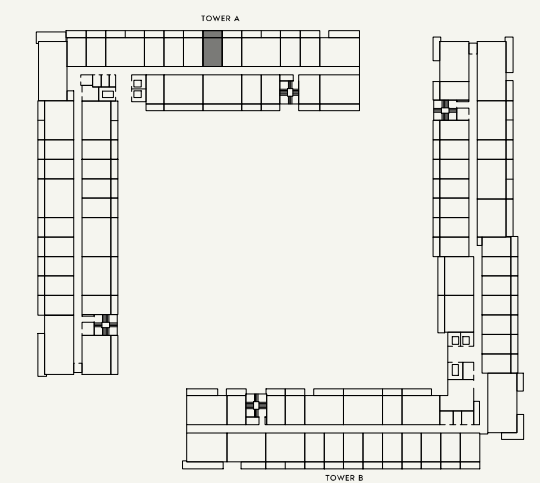

SCALE : N.T.S



FLOOR NO:  
**3rd,5th&7th FLOOR**

UNIT TYPE:  
**STUDIO (TYPE-1)**

APARTMENT AREA:  
**273.19 SQ.FT. (25.38 SQ.M.)**

BALCONY AREA:  
**73.30 SQ.FT. (6.81 SQ.M.)**

DISCLAIMER:  
THE COLORED MARKETING FLOOR PLANS PROVIDED BY THE DEVELOPER ARE FOR ILLUSTRATIVE PURPOSES ONLY. ACTUAL DIMENSIONS, LAYOUT, AND FINISHES MAY VARY FROM THOSE DEPICTED IN THE PLANS. FURNITURE, FIXTURES, AND EQUIPMENT SHOWN IN THE PLANS ARE FOR DECORATIVE PURPOSES ONLY AND ARE NOT INCLUDED IN THE PURCHASE OR LEASE OF THE PROPERTY. THE DEVELOPER RESERVES THE RIGHT TO MAKE MODIFICATIONS, REVISIONS, AND CHANGES TO THE FLOOR PLANS, SPECIFICATIONS, AND FEATURES WITHOUT PRIOR NOTICE.

TOTAL APARTMENT AREA:  
**346.49 SQ.FT. (32.19 SQ.M.)**

PROJECT NAME / BUILDING:  
**BEACH OASIS 2 BUILDING A**

APARTMENT NO:  
**327, 527 & 727**


SHEET SIZE : A3 DRAWN : SS REVIEWED : TB APPROVED : RD

BALCONY  
4.25M x 1.50M

BATHROOM  
2.03M x 2.25M



LIVING  
4.08M x 3.05M

KITCHEN  
1.85M x 2.60M

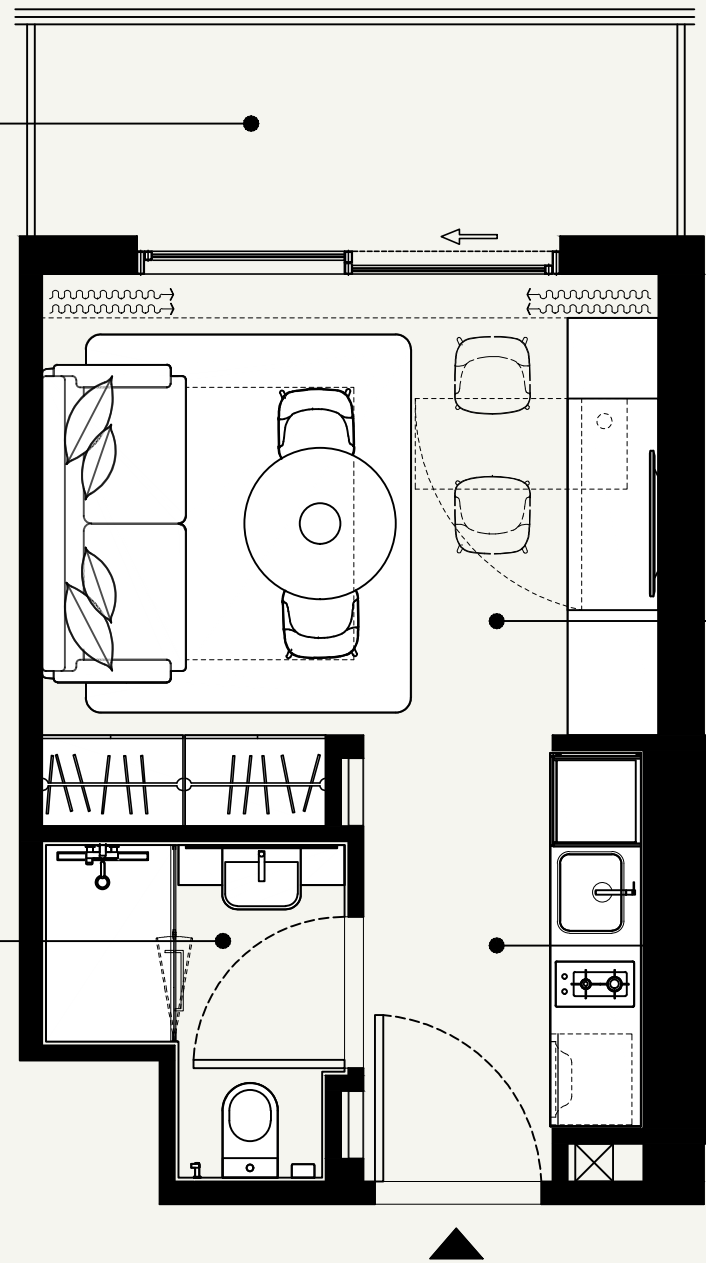

SCALE : 1:50

SCALE : N.T.S

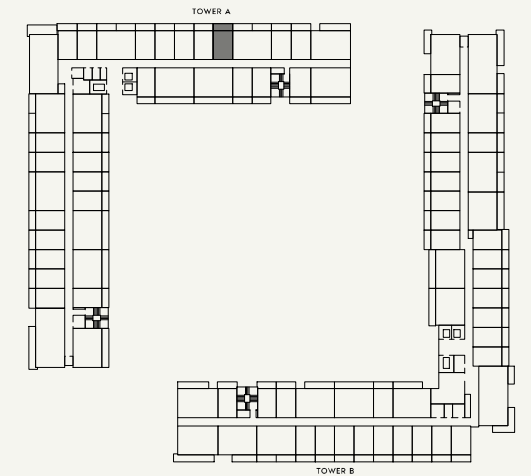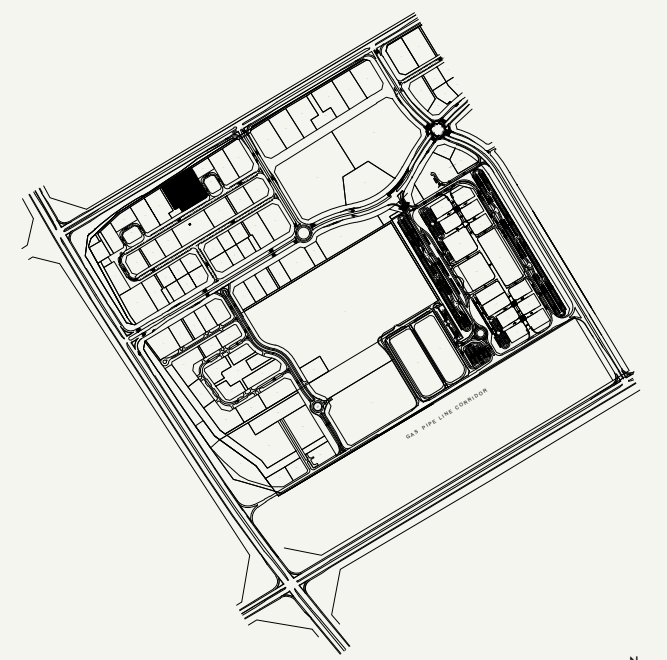

SCALE : N.T.S



FLOOR NO:  
3rd,5th&7th FLOOR

UNIT TYPE:  
STUDIO (TYPE-1)

APARTMENT AREA:  
273.19 SQ.FT. (25.38 SQ.M.)

BALCONY AREA:  
73.30 SQ.FT. (6.81 SQ.M.)

DISCLAIMER:  
THE COLORED MARKETING FLOOR PLANS PROVIDED BY THE DEVELOPER ARE FOR ILLUSTRATIVE PURPOSES ONLY. ACTUAL DIMENSIONS, LAYOUT, AND FINISHES MAY VARY FROM THOSE DEPICTED IN THE PLANS. FURNITURE, FIXTURES, AND EQUIPMENT SHOWN IN THE PLANS ARE FOR DECORATIVE PURPOSES ONLY AND ARE NOT INCLUDED IN THE PURCHASE OR LEASE OF THE PROPERTY. THE DEVELOPER RESERVES THE RIGHT TO MAKE MODIFICATIONS, REVISIONS, AND CHANGES TO THE FLOOR PLANS, SPECIFICATIONS, AND FEATURES WITHOUT PRIOR NOTICE.

TOTAL APARTMENT AREA:  
346.49 SQ.FT. (32.19 SQ.M.)

PROJECT NAME / BUILDING:  
BEACH OASIS 2 BUILDING A

APARTMENT NO:  
328, 528 & 728

SHEET SIZE : A3 DRAWN : SS REVIEWED : TB APPROVED : RD

BALCONY  
3.78M x 1.50M

BALCONY  
4.20M x 1.50M

BEDROOM  
3.15M x 3.15M

LIVING / DINING  
4.40M x 3.25M


BATHROOM  
1.63M x 2.75M

KITCHEN  
2.95M x 2.20M

LAUNDRY  
1.93M x 0.65M

SCALE : 1:50

SCALE : N.T.S

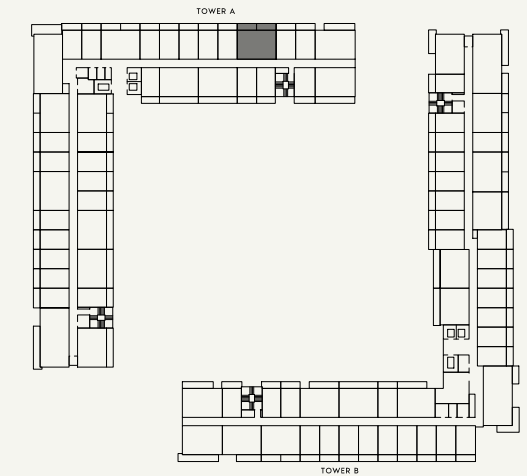

SCALE : N.T.S



FLOOR NO:  
**3rd,5th&7th FLOOR**

APARTMENT AREA:  
**531.10 SQ.FT. (49.34 SQ.M.)**

DISCLAIMER:  
THE COLORED MARKETING FLOOR PLANS PROVIDED BY THE DEVELOPER ARE FOR ILLUSTRATIVE PURPOSES ONLY. ACTUAL DIMENSIONS, LAYOUT, AND FINISHES MAY VARY FROM THOSE DEPICTED IN THE PLANS. FURNITURE, FIXTURES, AND EQUIPMENT SHOWN IN THE PLANS ARE FOR DECORATIVE PURPOSES ONLY AND ARE NOT INCLUDED IN THE PURCHASE OR LEASE OF THE PROPERTY. THE DEVELOPER RESERVES THE RIGHT TO MAKE MODIFICATIONS, REVISIONS, AND CHANGES TO THE FLOOR PLANS, SPECIFICATIONS, AND FEATURES WITHOUT PRIOR NOTICE.


PROJECT NAME / BUILDING:  
**BEACH OASIS 2 BUILDING A**

UNIT TYPE:  
**1 BEDROOM (TYPE-2)**


BALCONY AREA:  
**146.07 SQ.FT. (13.57 SQ.M.)**

TOTAL APARTMENT AREA:  
**677.16 SQ.FT. (62.91 SQ.M.)**


APARTMENT NO:  
**329,529&729**

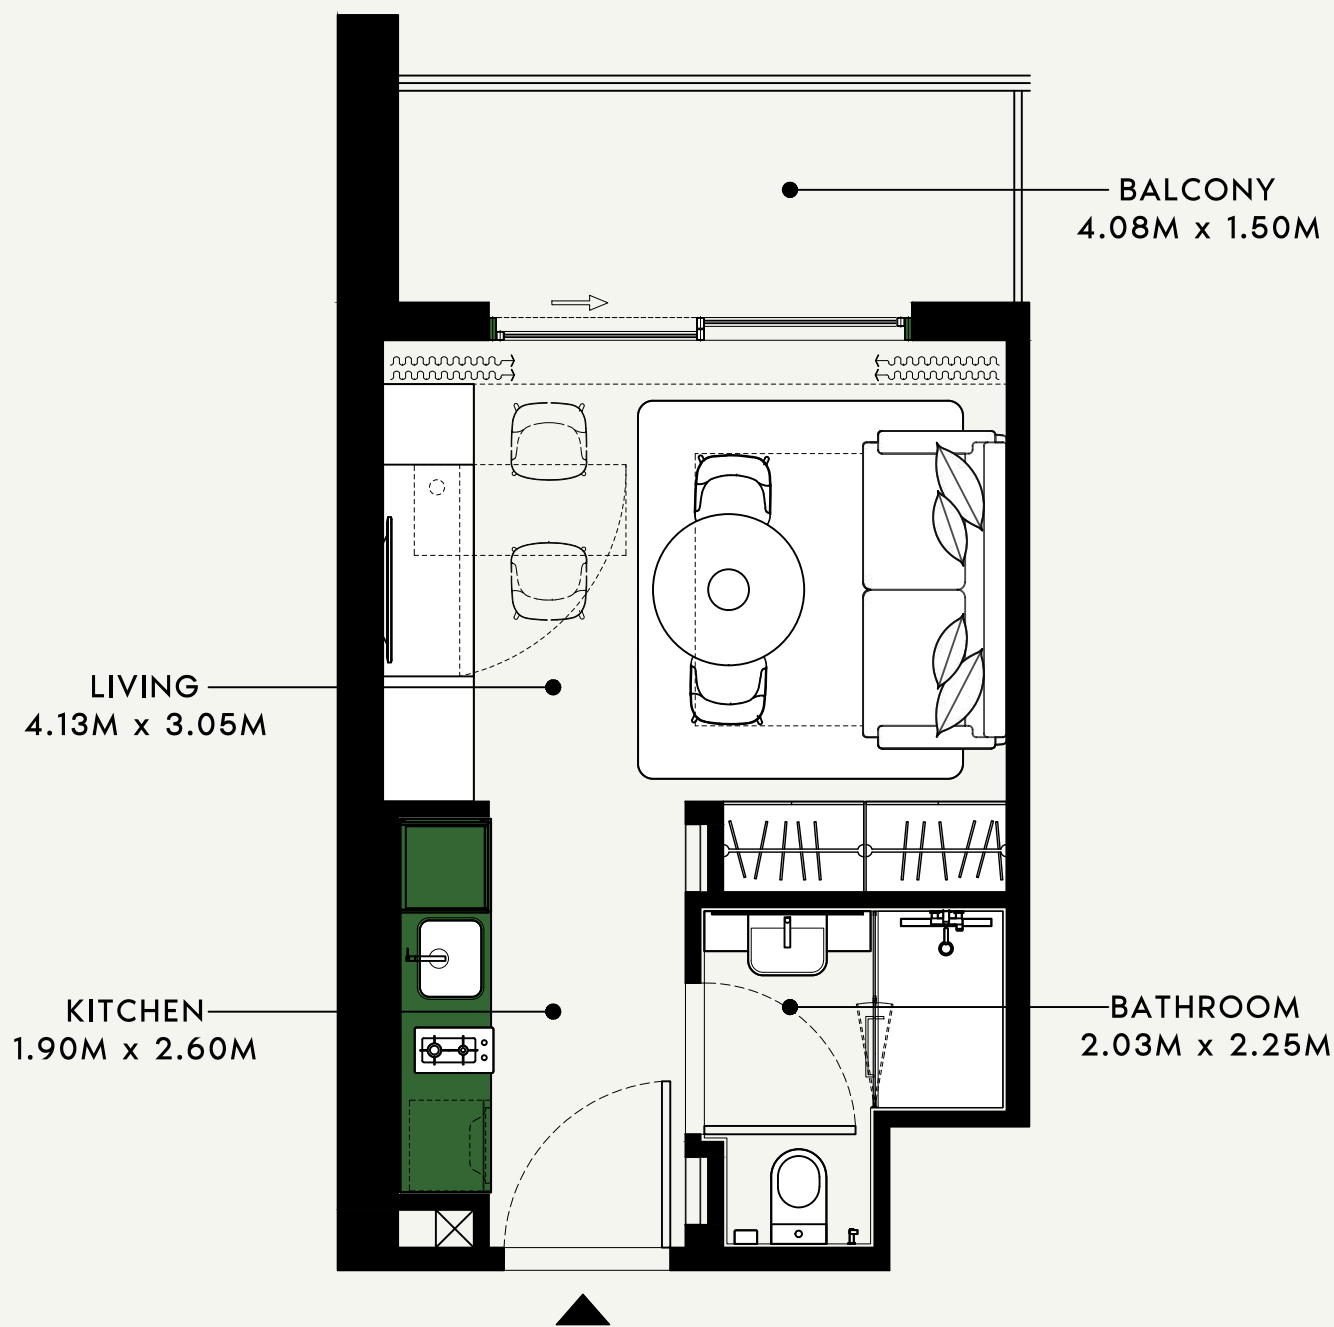

SCALE : 1:50

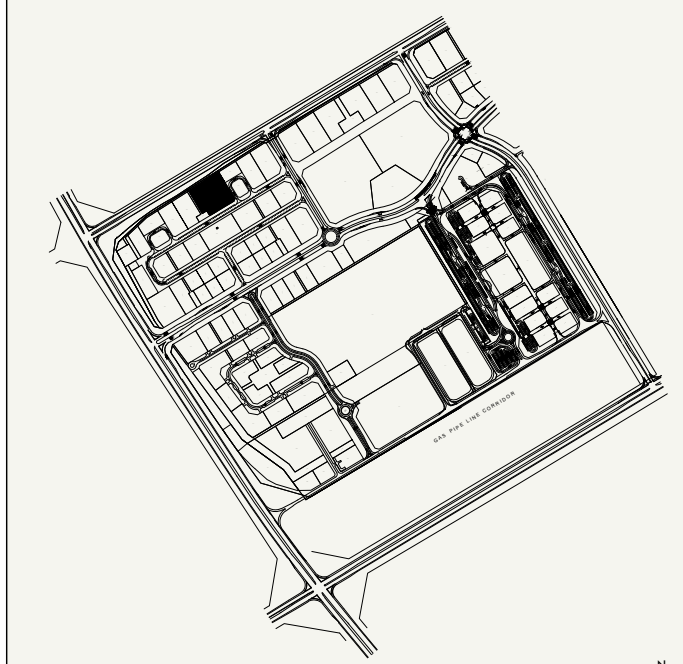

SCALE : N.T.S

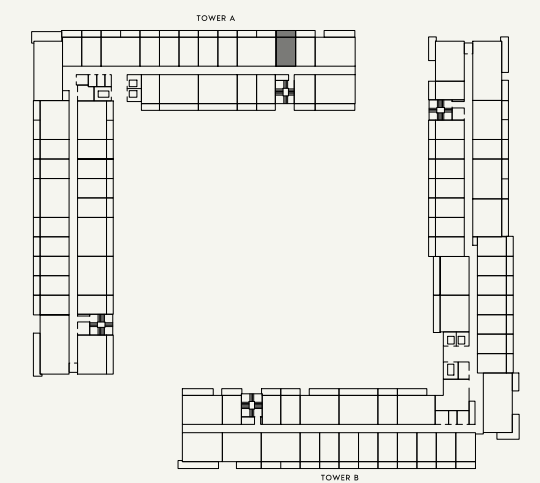

SCALE : N.T.S

SHEET SIZE : A3 DRAWN : SS REVIEWED : TB APPROVED : RD




<b>FLOOR NO:</b> <b>3rd,5th&amp;7th FLOOR</b>	<b>APARTMENT AREA:</b> <b>276.53 SQ.FT. (25.69 SQ.M.)</b>	<b>DISCLAIMER:</b> <small>THE COLORED MARKETING FLOOR PLANS PROVIDED BY THE DEVELOPER ARE FOR ILLUSTRATIVE PURPOSES ONLY. ACTUAL DIMENSIONS, LAYOUT, AND FINISHES MAY VARY FROM THOSE DEPICTED IN THE PLANS. FURNITURE, FIXTURES, AND EQUIPMENT SHOWN IN THE PLANS ARE FOR DECORATIVE PURPOSES ONLY AND ARE NOT INCLUDED IN THE PURCHASE OR LEASE OF THE PROPERTY. THE DEVELOPER RESERVES THE RIGHT TO MAKE MODIFICATIONS, REVISIONS, AND CHANGES TO THE FLOOR PLANS, SPECIFICATIONS, AND FEATURES WITHOUT PRIOR NOTICE.</small>	<b>PROJECT NAME / BUILDING:</b> <b>BEACH OASIS 2 BUILDING A</b>
	<b>UNIT TYPE:</b> <b>STUDIO (TYPE-1L)</b>		<b>BALCONY AREA:</b> <b>73.30 SQ.FT. (6.81 SQ.M.)</b>

BALCONY  
4.38M x 1.50M

BATHROOM  
2.03M x 2.25M


LIVING  
4.08M x 3.05M

KITCHEN  
1.85M x 2.60M

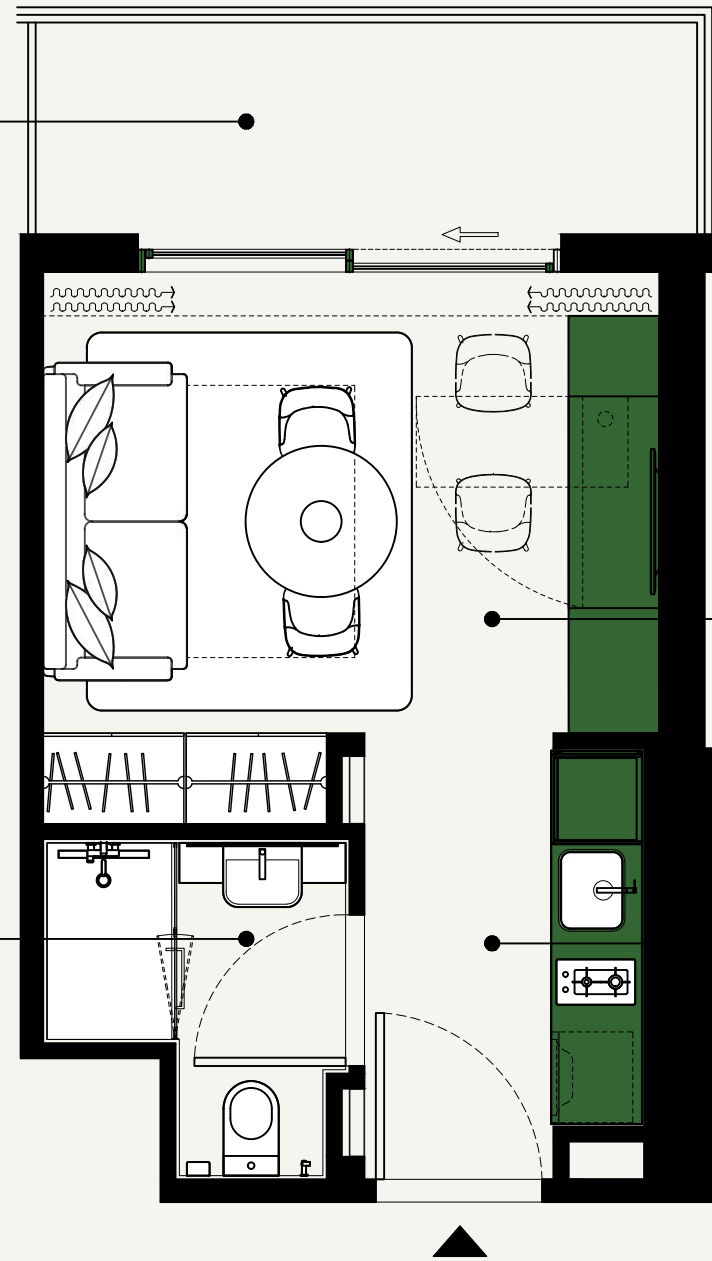

SCALE : 1:50

SCALE : N.T.S

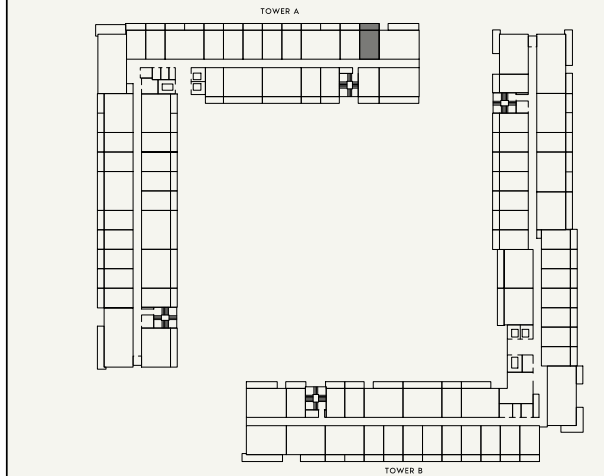

SCALE : N.T.S



FLOOR NO:  
3rd,5th&7th FLOOR

UNIT TYPE:  
STUDIO (TYPE-1)

APARTMENT AREA:  
273.19 SQ.FT. (25.38 SQ.M.)

BALCONY AREA:  
75.35 SQ.FT. (7.00 SQ.M.)

DISCLAIMER:  
THE COLORED MARKETING FLOOR PLANS PROVIDED BY THE DEVELOPER ARE FOR ILLUSTRATIVE PURPOSES ONLY. ACTUAL DIMENSIONS, LAYOUT, AND FINISHES MAY VARY FROM THOSE DEPICTED IN THE PLANS. FURNITURE, FIXTURES, AND EQUIPMENT SHOWN IN THE PLANS ARE FOR DECORATIVE PURPOSES ONLY AND ARE NOT INCLUDED IN THE PURCHASE OR LEASE OF THE PROPERTY. THE DEVELOPER RESERVES THE RIGHT TO MAKE MODIFICATIONS, REVISIONS, AND CHANGES TO THE FLOOR PLANS, SPECIFICATIONS, AND FEATURES WITHOUT PRIOR NOTICE.


TOTAL APARTMENT AREA:  
348.54 SQ.FT. (32.38 SQ.M.)

PROJECT NAME / BUILDING:  
BEACH OASIS 2 BUILDING A


APARTMENT NO:  
331,531&731

SHEET SIZE : A3 | DRAWN : SS | REVIEWED : TB | APPROVED : RD


SHEET SIZE : A3 | DRAWN : SS | REVIEWED : TB | APPROVED : RD

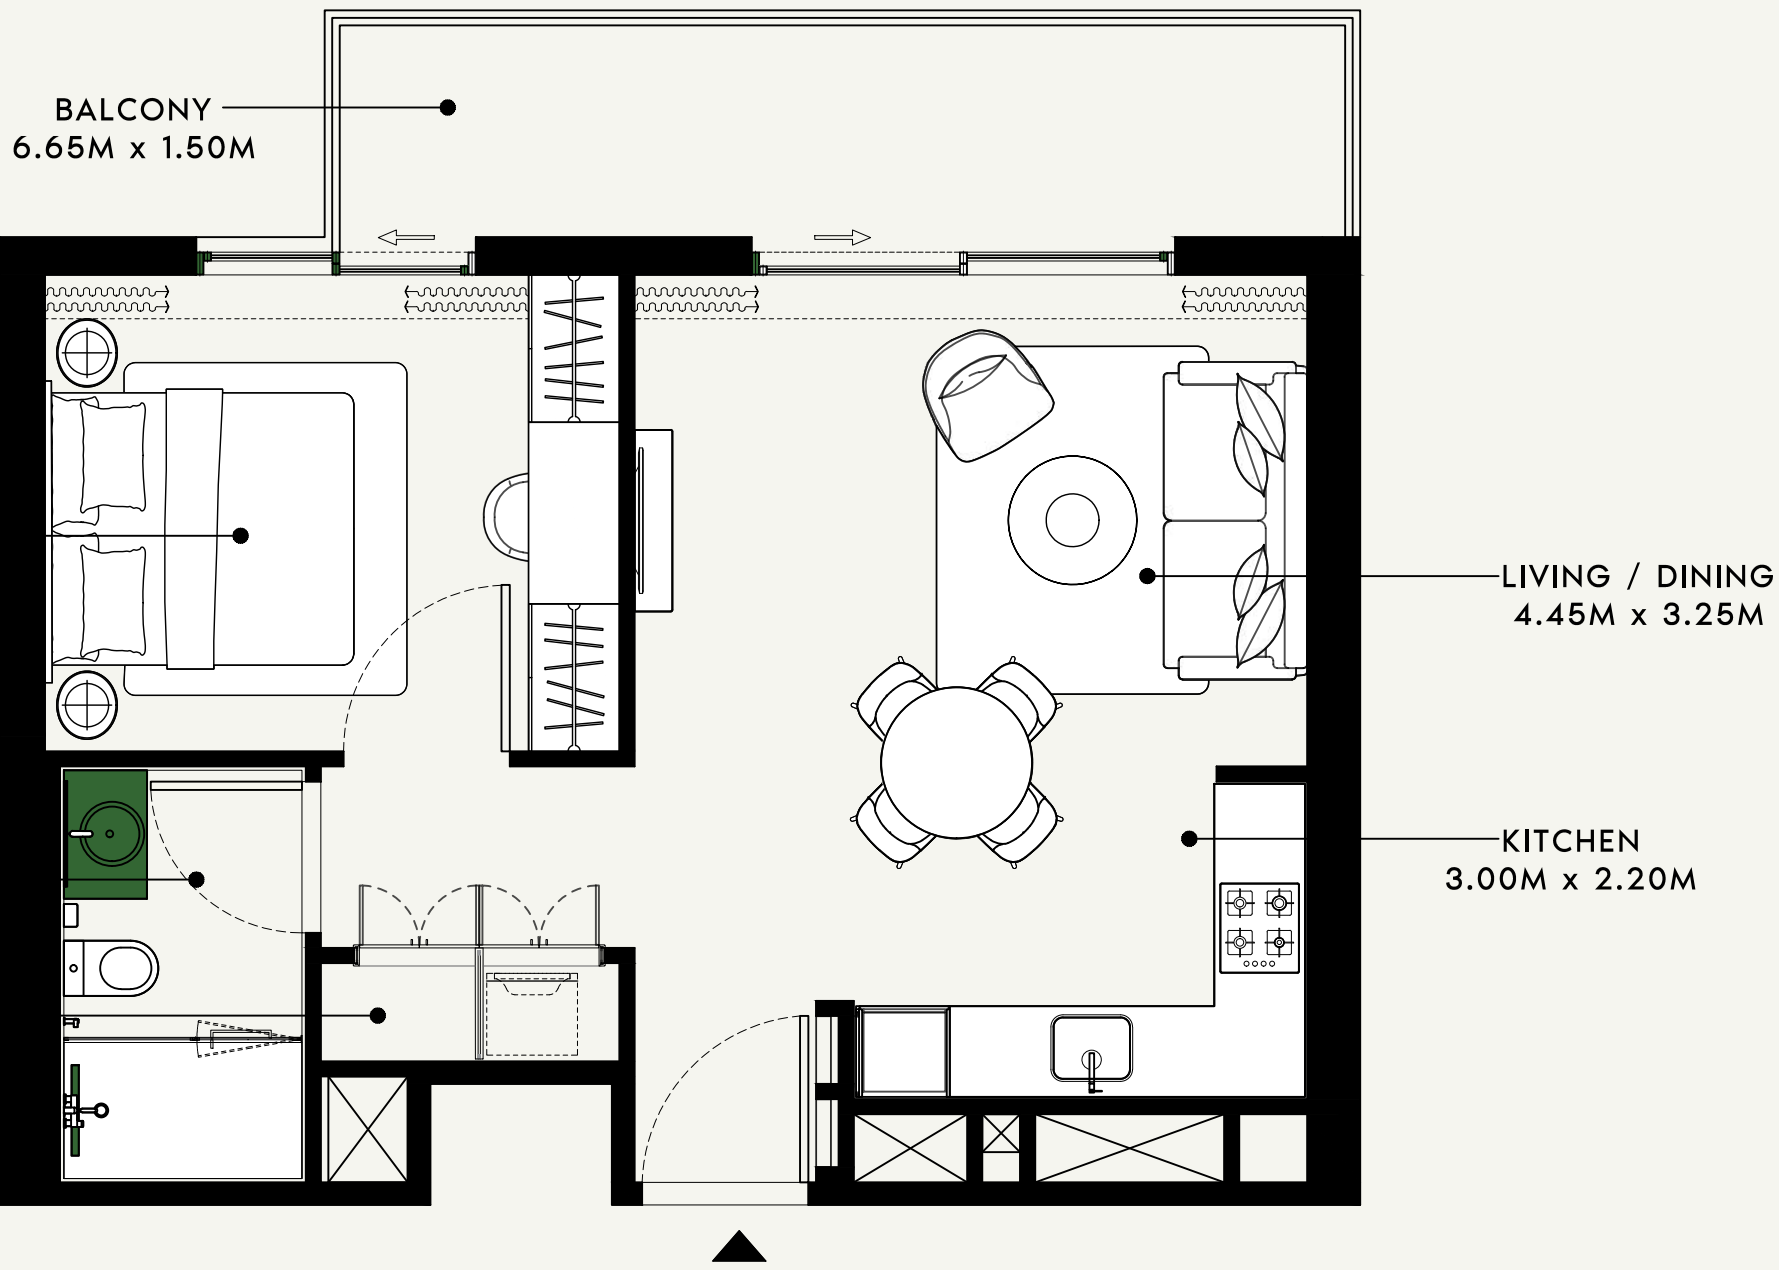

SCALE : 1:50

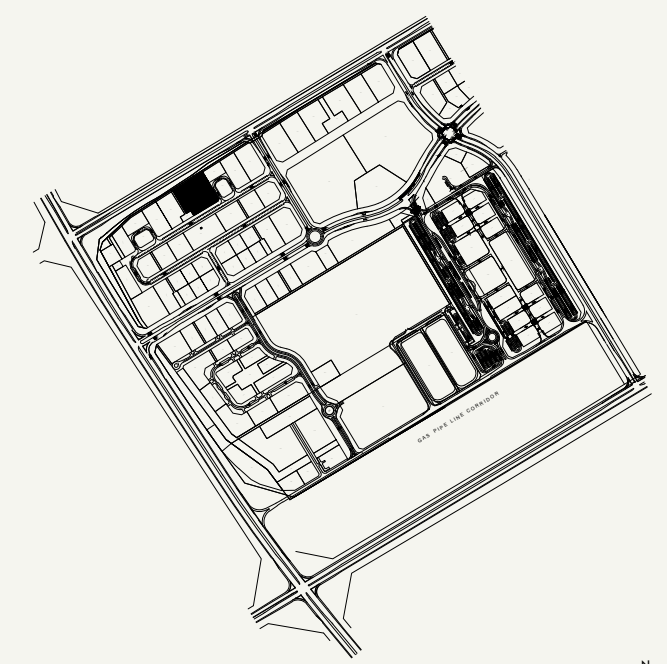

SCALE : N.T.S

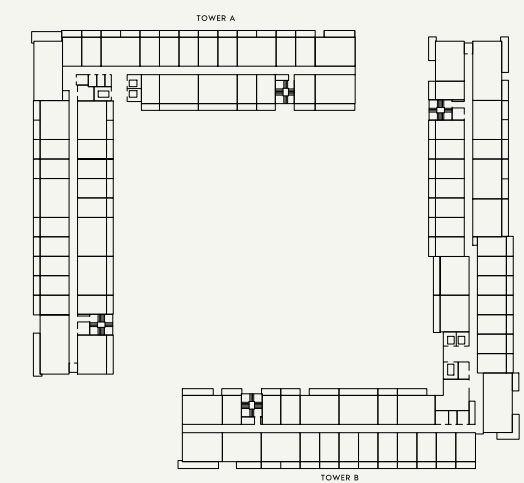

SCALE : N.T.S



<b>FLOOR NO:</b> 3rd,5th&7th FLOOR	<b>APARTMENT AREA:</b> 538.52 SQ.FT. (50.03 SQ.M.)	<b>DISCLAIMER:</b> THE COLORED MARKETING FLOOR PLANS PROVIDED BY THE DEVELOPER ARE FOR ILLUSTRATIVE PURPOSES ONLY. ACTUAL DIMENSIONS, LAYOUT, AND FINISHES MAY VARY FROM THOSE DEPICTED IN THE PLANS. FURNITURE, FIXTURES, AND EQUIPMENT SHOWN IN THE PLANS ARE FOR DECORATIVE PURPOSES ONLY AND ARE NOT INCLUDED IN THE PURCHASE OR LEASE OF THE PROPERTY. THE DEVELOPER RESERVES THE RIGHT TO MAKE MODIFICATIONS, REVISIONS, AND CHANGES TO THE FLOOR PLANS, SPECIFICATIONS, AND FEATURES WITHOUT PRIOR NOTICE.	<b>PROJECT NAME / BUILDING:</b> BEACH OASIS 2 BUILDING A
	<b>UNIT TYPE:</b> 1 BEDROOM (TYPE-2C)		

BATHROOM  
1.63M x 2.75M


LAUNDRY  
1.98M x 0.65M

BEDROOM  
3.20M x 3.15M


BALCONY  
8.73M x 1.50M

KITCHEN  
3.00M x 2.20M


LIVING / DINING  
4.45M x 3.25M

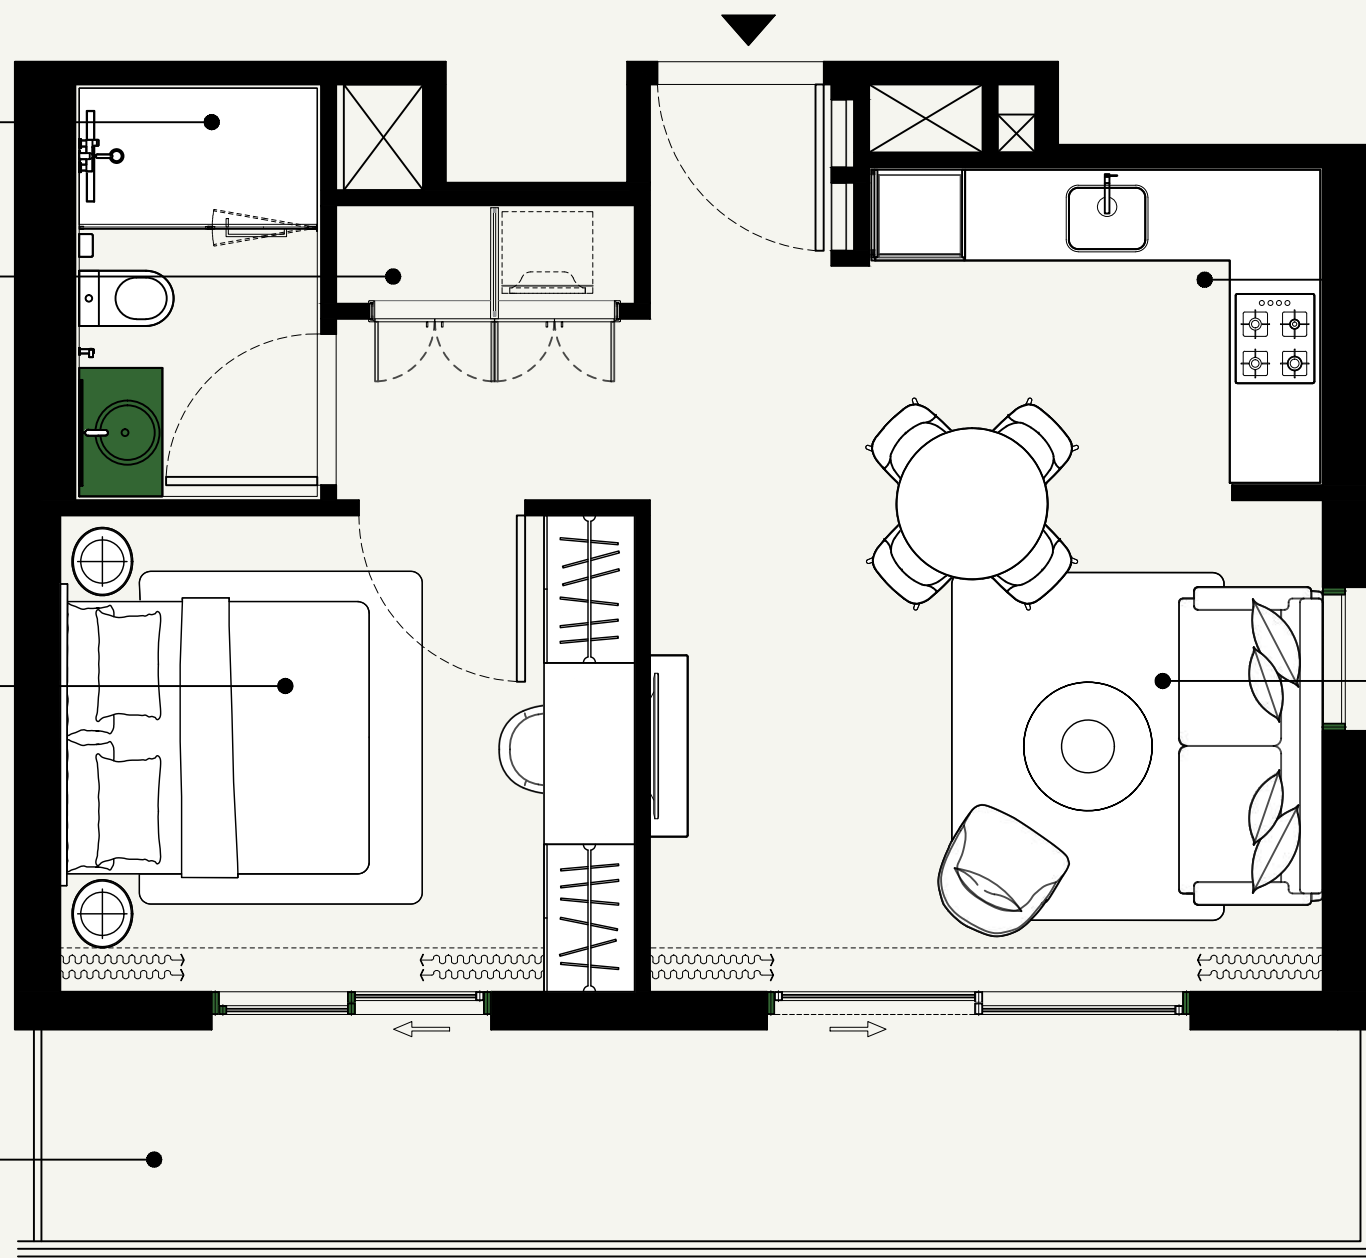

SCALE : 1:50

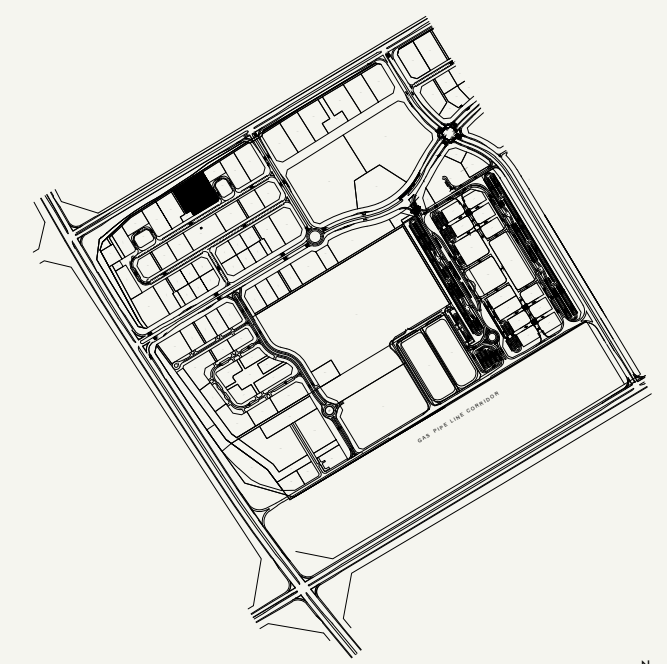

SCALE : N.T.S

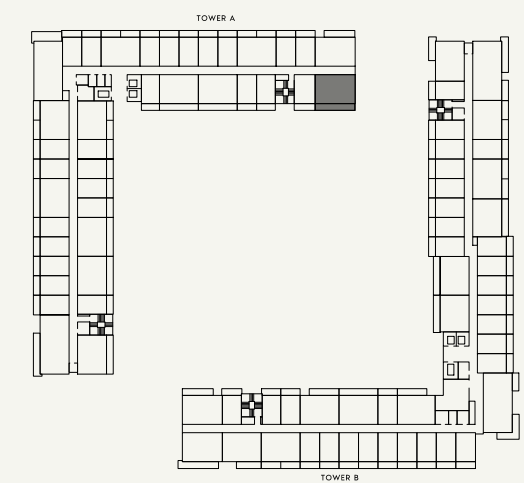

SCALE : N.T.S



FLOOR NO:  
**3rd,5th&7th FLOOR**

UNIT TYPE:  
**1 BEDROOM (TYPE-2C)**

APARTMENT AREA:  
**536.91 SQ.FT. (49.88 SQ.M.)**

BALCONY AREA:  
**148.97 SQ.FT. (13.84 SQ.M.)**


DISCLAIMER:  
THE COLORED MARKETING FLOOR PLANS PROVIDED BY THE DEVELOPER ARE FOR ILLUSTRATIVE PURPOSES ONLY. ACTUAL DIMENSIONS, LAYOUT, AND FINISHES MAY VARY FROM THOSE DEPICTED IN THE PLANS. FURNITURE, FIXTURES, AND EQUIPMENT SHOWN IN THE PLANS ARE FOR DECORATIVE PURPOSES ONLY AND ARE NOT INCLUDED IN THE PURCHASE OR LEASE OF THE PROPERTY. THE DEVELOPER RESERVES THE RIGHT TO MAKE MODIFICATIONS, REVISIONS, AND CHANGES TO THE FLOOR PLANS, SPECIFICATIONS, AND FEATURES WITHOUT PRIOR NOTICE.

TOTAL APARTMENT AREA:  
**685.88 SQ.FT. (63.72 SQ.M.)**


PROJECT NAME / BUILDING:  
**BEACH OASIS 2 BUILDING A**

APARTMENT NO:  
**333,533&733**


SHEET SIZE : A3 | DRAWN : SS | REVIEWED : TB | APPROVED : RD

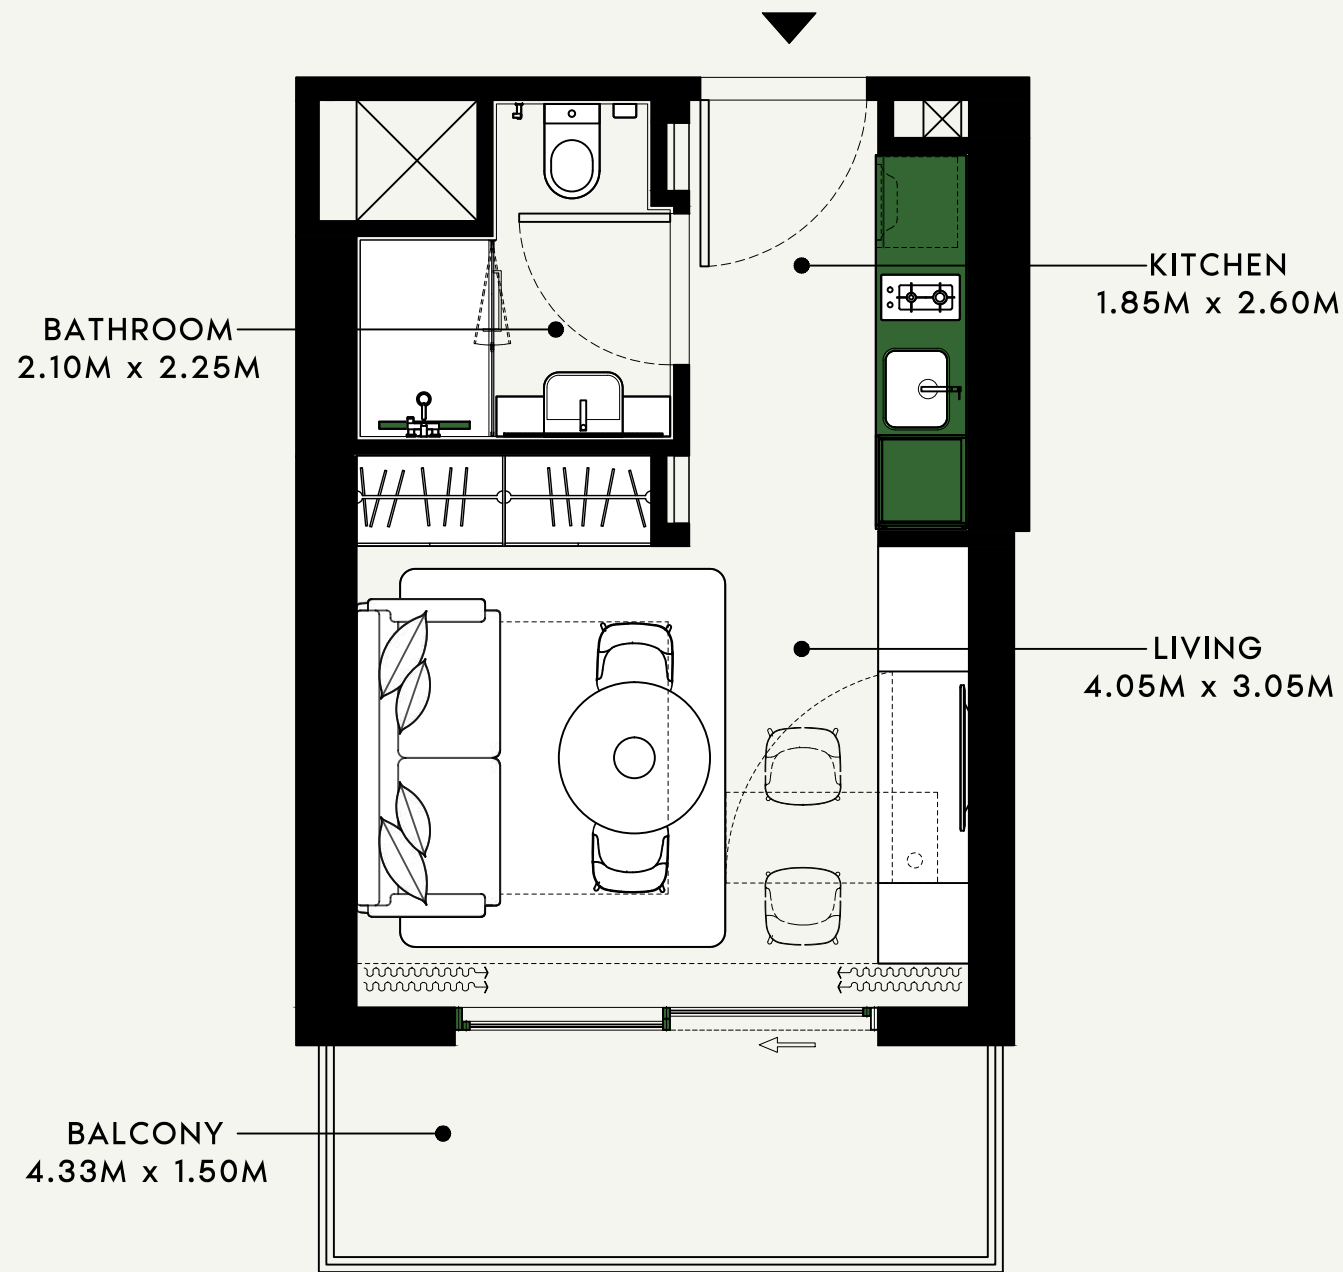

SCALE : 1:50

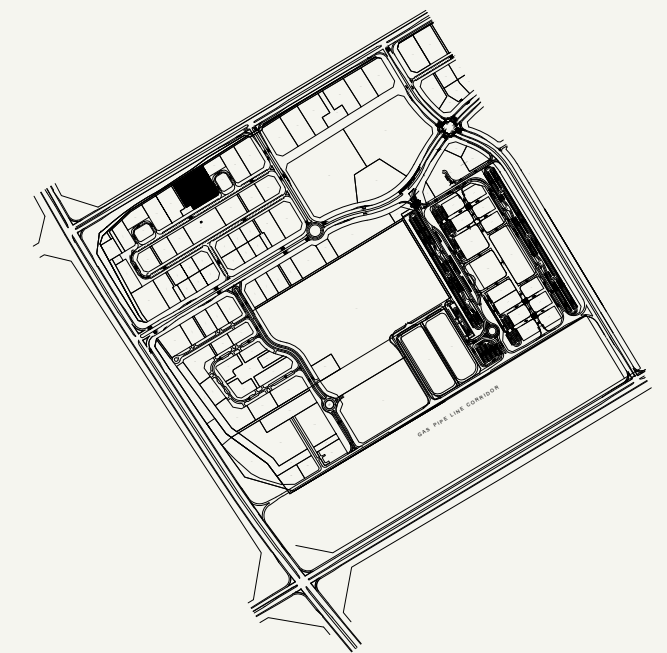

SCALE : N.T.S

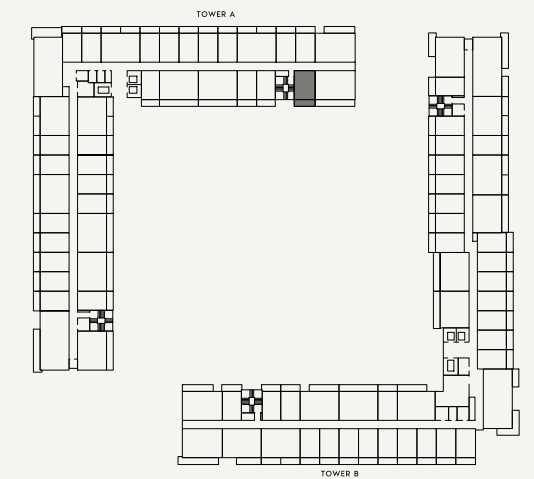

SCALE : N.T.S



FLOOR NO:  
3rd,5th&7th FLOOR

APARTMENT AREA:  
280.19 SQ.FT. (26.03 SQ.M.)

DISCLAIMER:  
THE COLORED MARKETING FLOOR PLANS PROVIDED BY THE DEVELOPER ARE FOR ILLUSTRATIVE PURPOSES ONLY. ACTUAL DIMENSIONS, LAYOUT, AND FINISHES MAY VARY FROM THOSE DEPICTED IN THE PLANS. FURNITURE, FIXTURES, AND EQUIPMENT SHOWN IN THE PLANS ARE FOR DECORATIVE PURPOSES ONLY AND ARE NOT INCLUDED IN THE PURCHASE OR LEASE OF THE PROPERTY. THE DEVELOPER RESERVES THE RIGHT TO MAKE MODIFICATIONS, REVISIONS, AND CHANGES TO THE FLOOR PLANS, SPECIFICATIONS, AND FEATURES WITHOUT PRIOR NOTICE.

PROJECT NAME / BUILDING:  
BEACH OASIS 2 BUILDING A

UNIT TYPE:  
STUDIO (TYPE-1G)

BALCONY AREA:  
74.59 SQ.FT. (6.93 SQ.M.)

TOTAL APARTMENT AREA:  
354.78 SQ.FT. (32.96 SQ.M.)



APARTMENT NO:  
334,534&734

KITCHEN  
1.85M x 2.60M


BATHROOM  
2.10M x 2.25M

LIVING  
4.05M x 3.05M

BALCONY  
3.90M x 1.50M

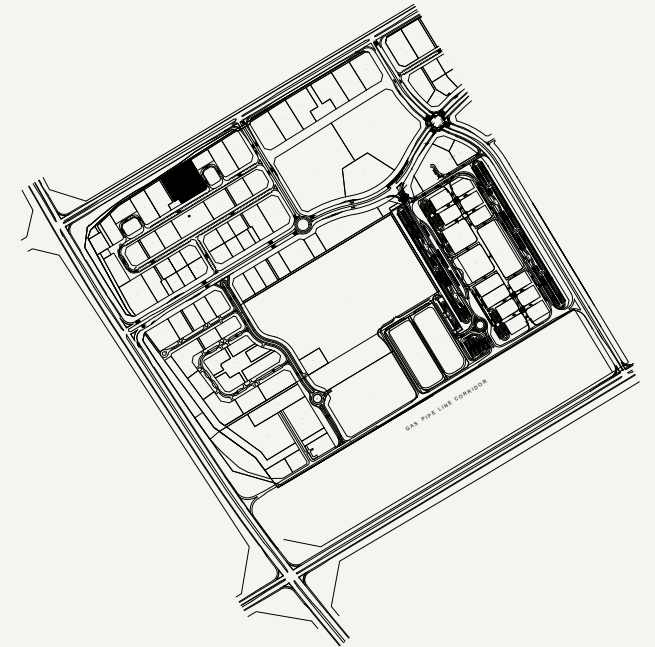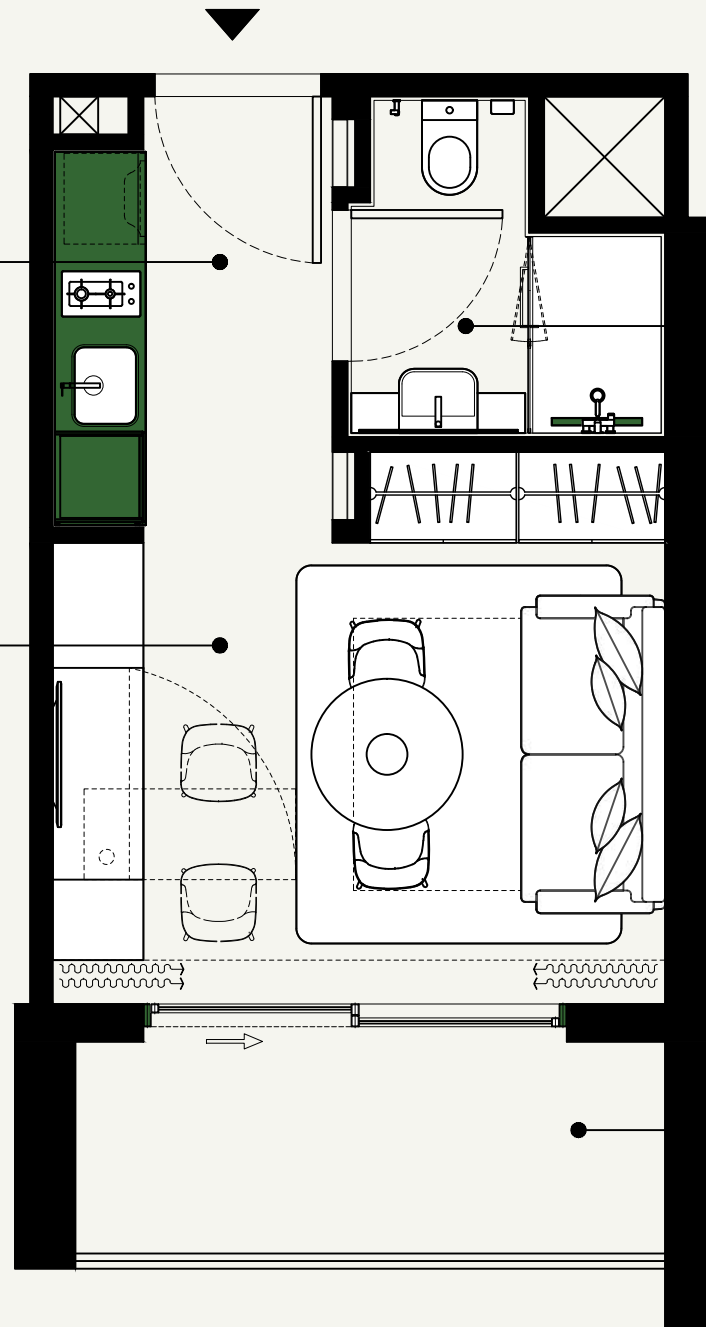

SCALE : N.T.S

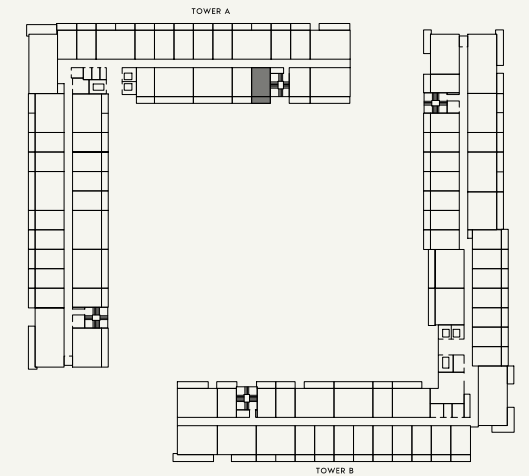

SCALE : N.T.S



SCALE : 1:50



FLOOR NO:  
**3rd,5th&7th FLOOR**

APARTMENT AREA:  
**273.41 SQ.FT. (25.40 SQ.M.)**

DISCLAIMER:  
THE COLORED MARKETING FLOOR PLANS PROVIDED BY THE DEVELOPER ARE FOR ILLUSTRATIVE PURPOSES ONLY. ACTUAL DIMENSIONS, LAYOUT, AND FINISHES MAY VARY FROM THOSE DEPICTED IN THE PLANS. FURNITURE, FIXTURES, AND EQUIPMENT SHOWN IN THE PLANS ARE FOR DECORATIVE PURPOSES ONLY AND ARE NOT INCLUDED IN THE PURCHASE OR LEASE OF THE PROPERTY. THE DEVELOPER RESERVES THE RIGHT TO MAKE MODIFICATIONS, REVISIONS, AND CHANGES TO THE FLOOR PLANS, SPECIFICATIONS, AND FEATURES WITHOUT PRIOR NOTICE.


PROJECT NAME / BUILDING:  
**BEACH OASIS 2 BUILDING A**

UNIT TYPE:  
**STUDIO (TYPE-1G)**


BALCONY AREA:  
**73.30 SQ.FT. (6.81 SQ.M.)**

TOTAL APARTMENT AREA:  
**346.71 SQ.FT. (32.21 SQ.M.)**


APARTMENT NO:  
**335,535&735**

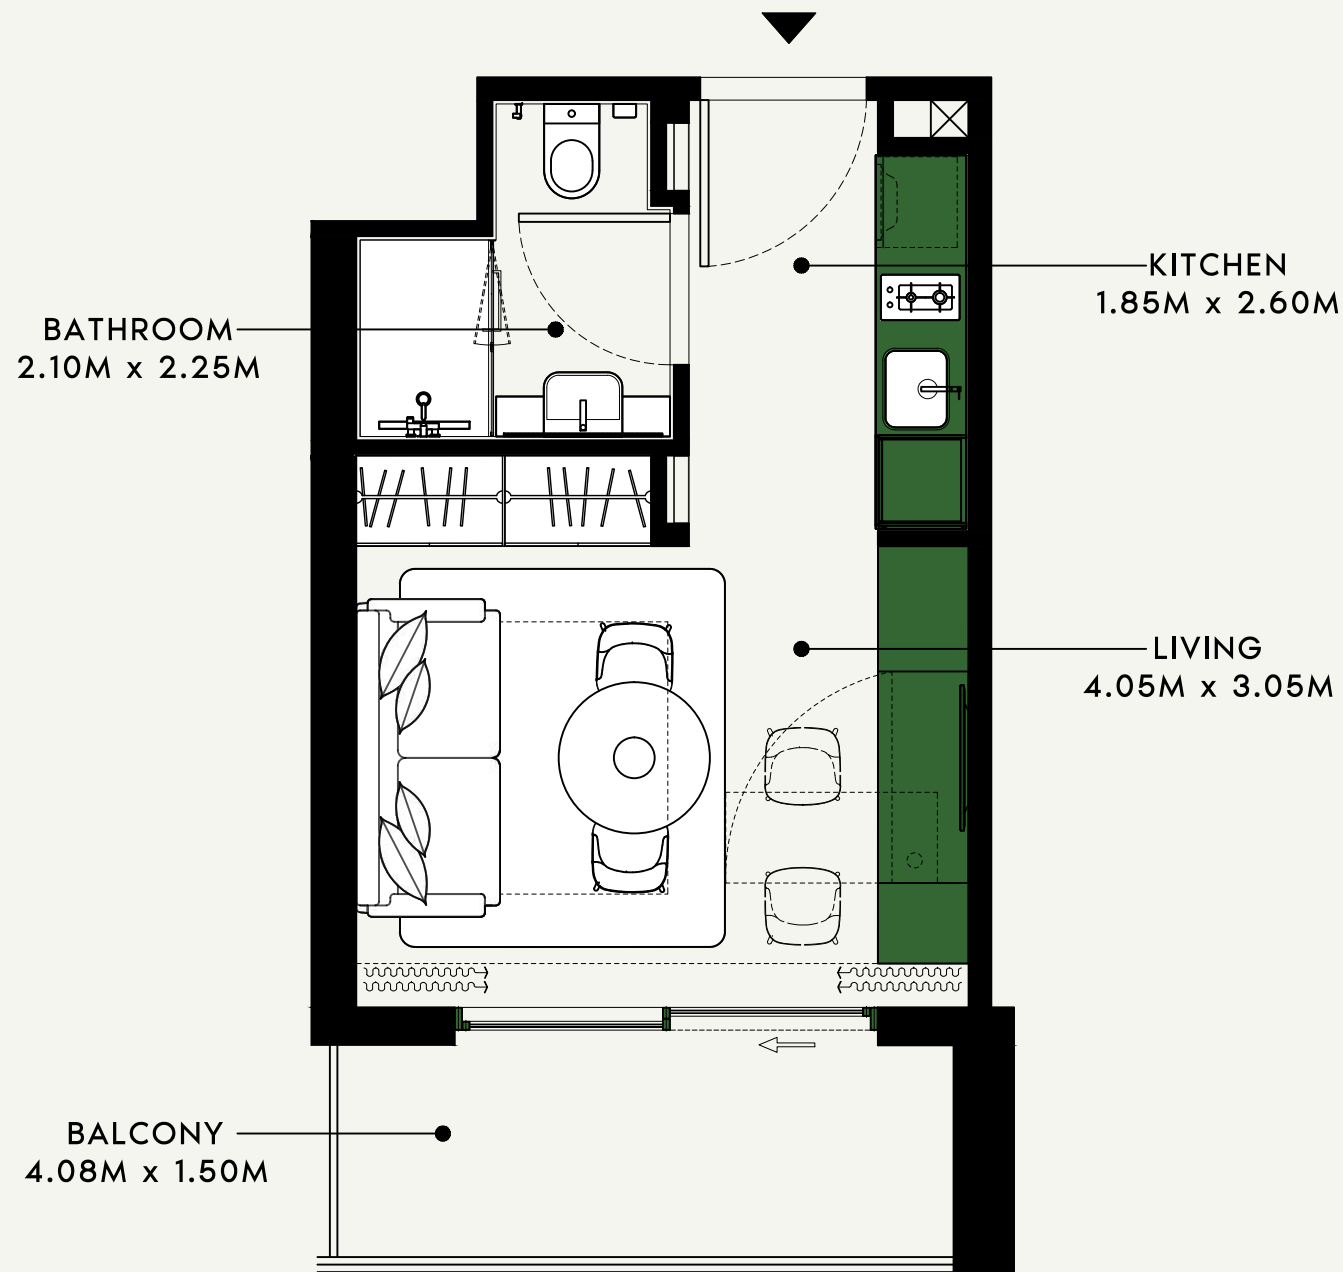

SCALE : 1:50

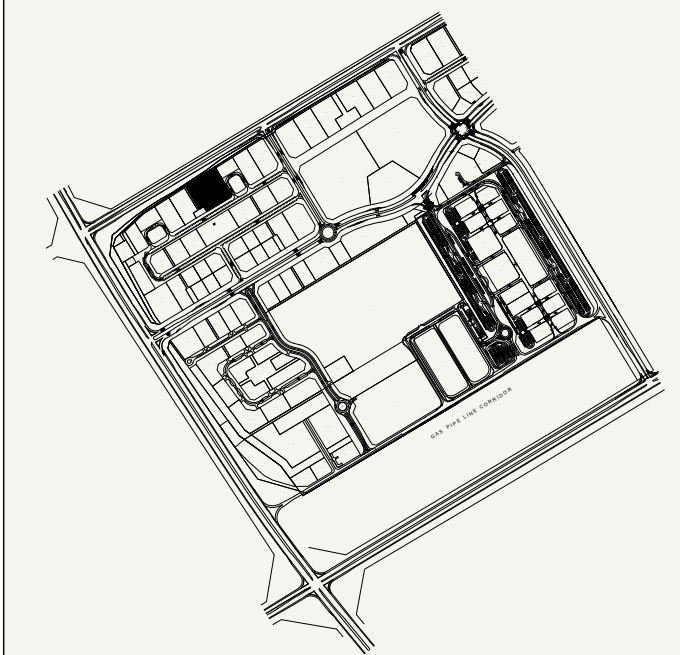

SCALE : N.T.S

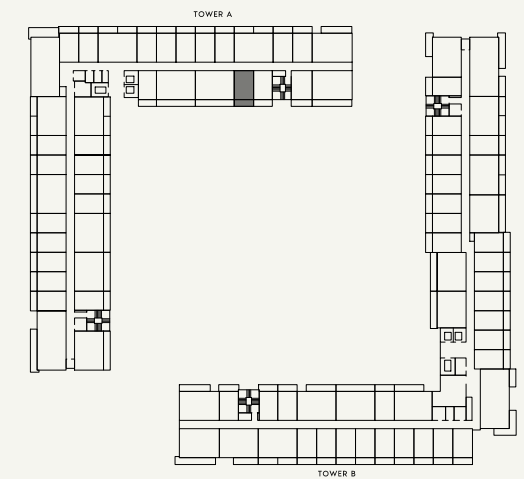

SCALE : N.T.S



FLOOR NO:  
3rd,5th&7th FLOOR

APARTMENT AREA:  
271.25 SQ.FT. (25.20 SQ.M.)

DISCLAIMER:  
THE COLORED MARKETING FLOOR PLANS PROVIDED BY THE DEVELOPER ARE FOR ILLUSTRATIVE PURPOSES ONLY. ACTUAL DIMENSIONS, LAYOUT, AND FINISHES MAY VARY FROM THOSE DEPICTED IN THE PLANS. FURNITURE, FIXTURES, AND EQUIPMENT SHOWN IN THE PLANS ARE FOR DECORATIVE PURPOSES ONLY AND ARE NOT INCLUDED IN THE PURCHASE OR LEASE OF THE PROPERTY. THE DEVELOPER RESERVES THE RIGHT TO MAKE MODIFICATIONS, REVISIONS, AND CHANGES TO THE FLOOR PLANS, SPECIFICATIONS, AND FEATURES WITHOUT PRIOR NOTICE.


PROJECT NAME / BUILDING:  
BEACH OASIS 2 BUILDING A

UNIT TYPE:  
STUDIO (TYPE-1G)

BALCONY AREA:  
73.30 SQ.FT. (6.81 SQ.M.)


TOTAL APARTMENT AREA:  
344.56 SQ.FT. (32.01 SQ.M.)

APARTMENT NO:  
336,536&736

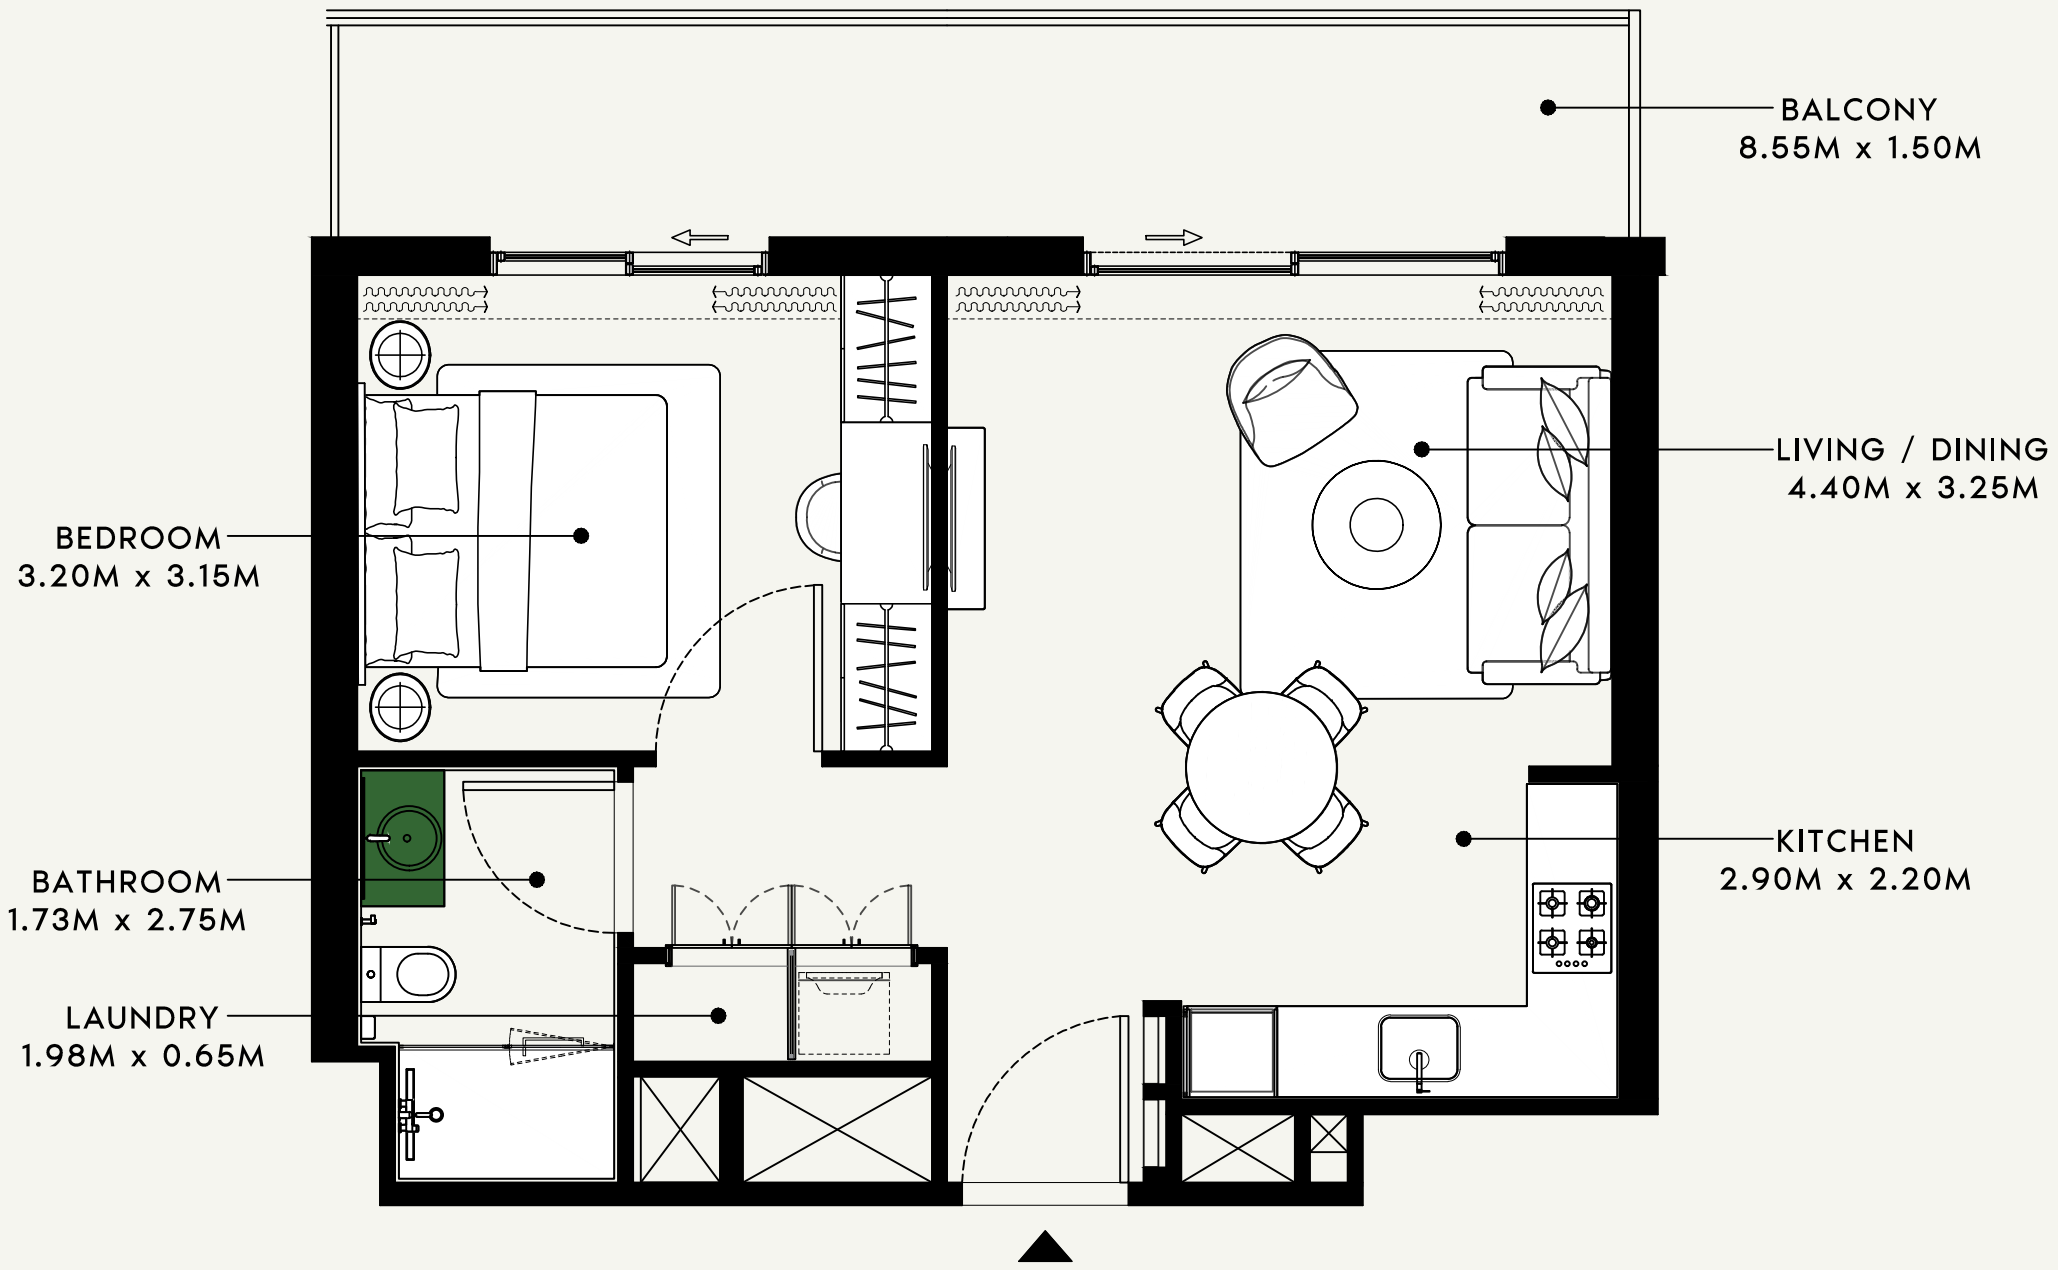

SCALE : 1:50

SCALE : N.T.S

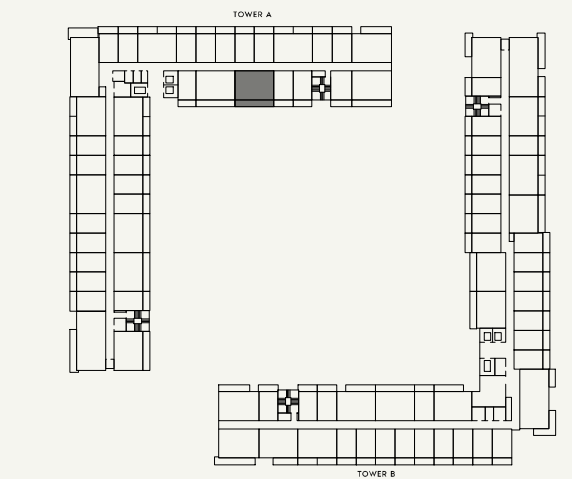

SCALE : N.T.S



FLOOR NO:  
**3rd,5th&7th FLOOR**

UNIT TYPE:  
**1 BEDROOM (TYPE-5)**

APARTMENT AREA:  
**531.63 SQ.FT. (49.39 SQ.M.)**

BALCONY AREA:  
**146.07 SQ.FT. (13.57 SQ.M.)**


DISCLAIMER:  
THE COLORED MARKETING FLOOR PLANS PROVIDED BY THE DEVELOPER ARE FOR ILLUSTRATIVE PURPOSES ONLY. ACTUAL DIMENSIONS, LAYOUT, AND FINISHES MAY VARY FROM THOSE DEPICTED IN THE PLANS. FURNITURE, FIXTURES, AND EQUIPMENT SHOWN IN THE PLANS ARE FOR DECORATIVE PURPOSES ONLY AND ARE NOT INCLUDED IN THE PURCHASE OR LEASE OF THE PROPERTY. THE DEVELOPER RESERVES THE RIGHT TO MAKE MODIFICATIONS, REVISIONS, AND CHANGES TO THE FLOOR PLANS, SPECIFICATIONS, AND FEATURES WITHOUT PRIOR NOTICE.

TOTAL APARTMENT AREA:  
**677.70 SQ.FT. (62.96 SQ.M.)**


PROJECT NAME / BUILDING:  
**BEACH OASIS 2 BUILDING A**

APARTMENT NO:  
**337, 537 & 737**

SHEET SIZE : A3 DRAWN : SS REVIEWED : TB APPROVED : RD

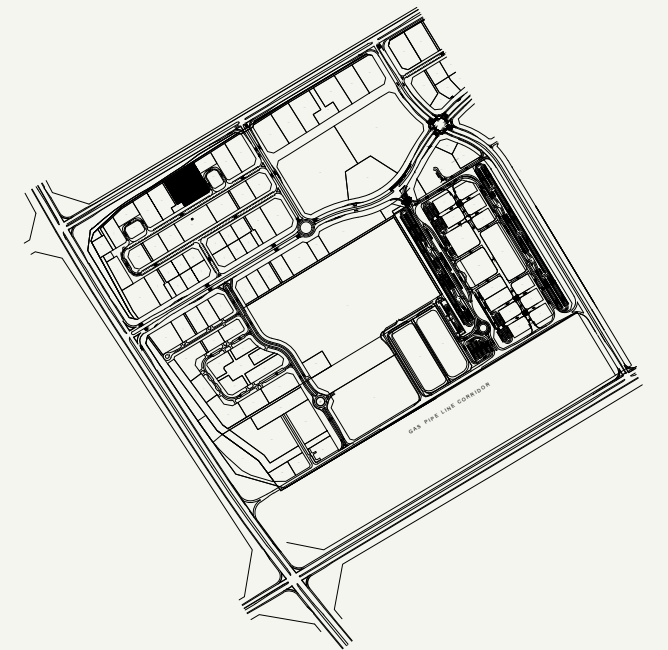

SCALE : N.T.S

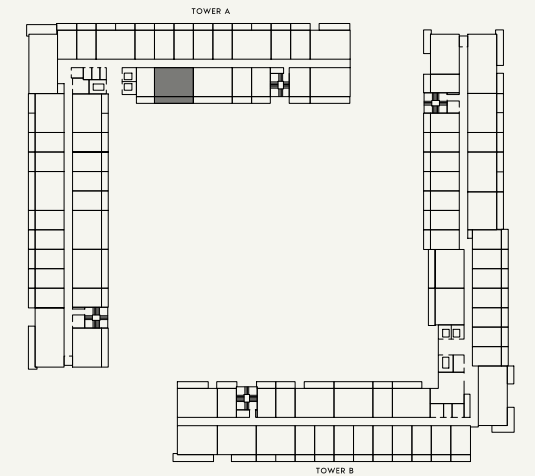

SCALE : N.T.S



BATHROOM  
1.73M x 2.75M

LAUNDRY  
1.98M x 0.65M

BEDROOM  
3.20M x 3.15M

BALCONY  
8.55M x 1.50M

KITCHEN  
2.90M x 2.20M

LIVING / DINING  
4.40M x 3.25M

SCALE : 1:50



FLOOR NO:  
**3rd,5th&7th FLOOR**

UNIT TYPE:  
**1 BEDROOM (TYPE-5)**

APARTMENT AREA:  
**530.56 SQ.FT. (49.29 SQ.M.)**

BALCONY AREA:  
**146.07 SQ.FT. (13.57 SQ.M.)**

DISCLAIMER:  
THE COLORED MARKETING FLOOR PLANS PROVIDED BY THE DEVELOPER ARE FOR ILLUSTRATIVE PURPOSES ONLY. ACTUAL DIMENSIONS, LAYOUT, AND FINISHES MAY VARY FROM THOSE DEPICTED IN THE PLANS. FURNITURE, FIXTURES, AND EQUIPMENT SHOWN IN THE PLANS ARE FOR DECORATIVE PURPOSES ONLY AND ARE NOT INCLUDED IN THE PURCHASE OR LEASE OF THE PROPERTY. THE DEVELOPER RESERVES THE RIGHT TO MAKE MODIFICATIONS, REVISIONS, AND CHANGES TO THE FLOOR PLANS, SPECIFICATIONS, AND FEATURES WITHOUT PRIOR NOTICE.

TOTAL APARTMENT AREA:  
**676.63 SQ.FT. (62.86 SQ.M.)**

PROJECT NAME / BUILDING:  
**BEACH OASIS 2 BUILDING A**

APARTMENT NO:  
**338,538&738**



SHEET SIZE : A3 | DRAWN : SS | REVIEWED : TB | APPROVED : RD

KITCHEN  
1.80M x 2.60M


BATHROOM  
1.95M x 2.25M

LIVING  
3.75M x 3.05M

BALCONY  
3.98M x 1.50M

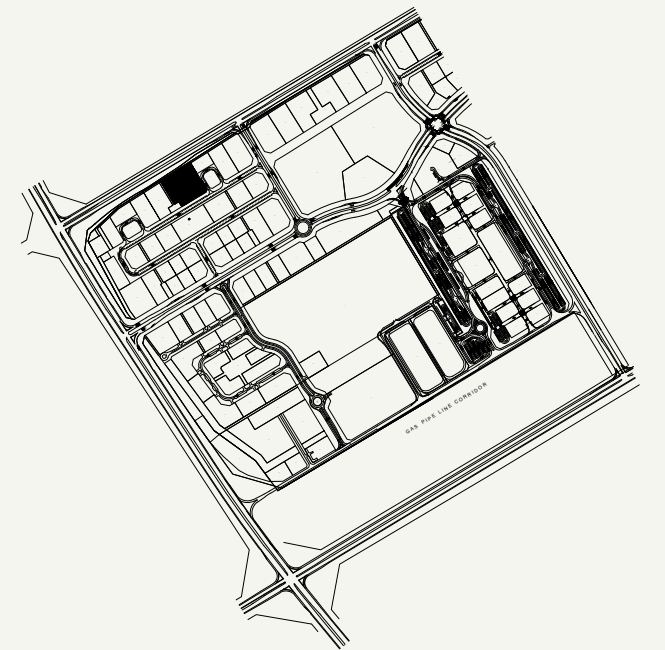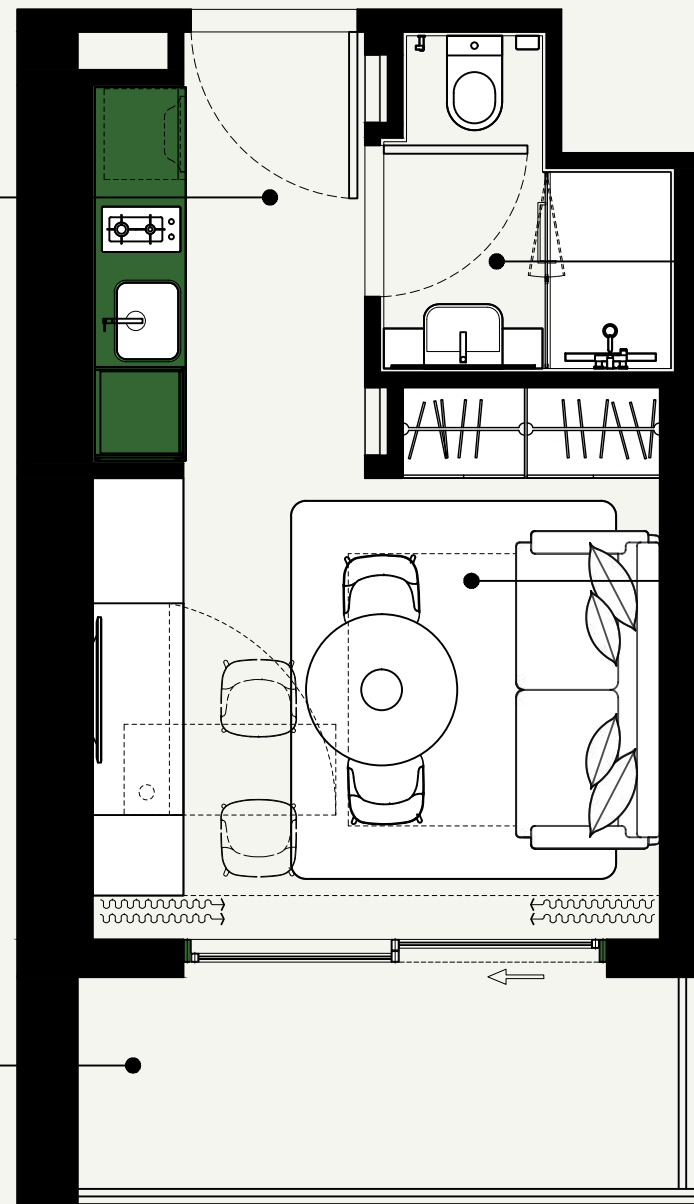

SCALE : N.T.S

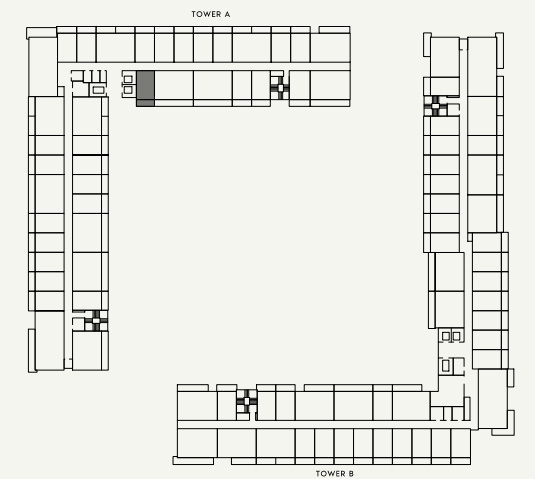

SCALE : N.T.S



SCALE : 1:50



FLOOR NO:  
3rd,5th&7th FLOOR

APARTMENT AREA:  
267.59 SQ.FT. (24.86 SQ.M.)

DISCLAIMER:  
THE COLORED MARKETING FLOOR PLANS PROVIDED BY THE DEVELOPER ARE FOR ILLUSTRATIVE PURPOSES ONLY. ACTUAL DIMENSIONS, LAYOUT, AND FINISHES MAY VARY FROM THOSE DEPICTED IN THE PLANS. FURNITURE, FIXTURES, AND EQUIPMENT SHOWN IN THE PLANS ARE FOR DECORATIVE PURPOSES ONLY AND ARE NOT INCLUDED IN THE PURCHASE OR LEASE OF THE PROPERTY. THE DEVELOPER RESERVES THE RIGHT TO MAKE MODIFICATIONS, REVISIONS, AND CHANGES TO THE FLOOR PLANS, SPECIFICATIONS, AND FEATURES WITHOUT PRIOR NOTICE.

PROJECT NAME / BUILDING:  
BEACH OASIS 2 BUILDING A

UNIT TYPE:  
STUDIO (TYPE-1J)

BALCONY AREA:  
71.69 SQ.FT. (6.66 SQ.M.)

TOTAL APARTMENT AREA:  
339.28 SQ.FT. (31.52 SQ.M.)

APARTMENT NO:  
339,539&739

KITCHEN  
2.20M x 2.80M

BALCONY  
1.50M x 4.10M

LIVING / DINING  
3.25M x 4.25M

LAUNDRY  
0.65M x 1.98M

BEDROOM  
3.15M x 3.20M



BATHROOM  
2.75M x 1.63M

BALCONY  
1.50M x 3.88M

SCALE : 1:50

SCALE : N.T.S

SCALE : N.T.S

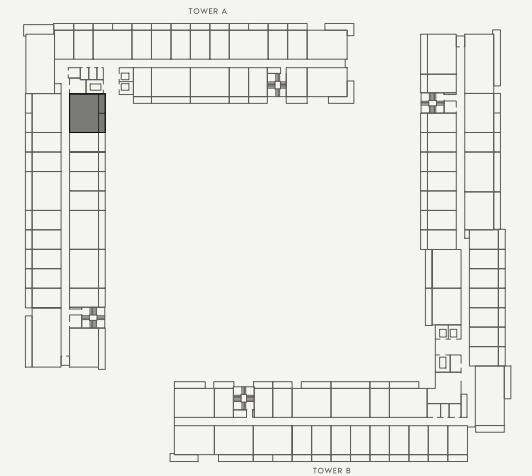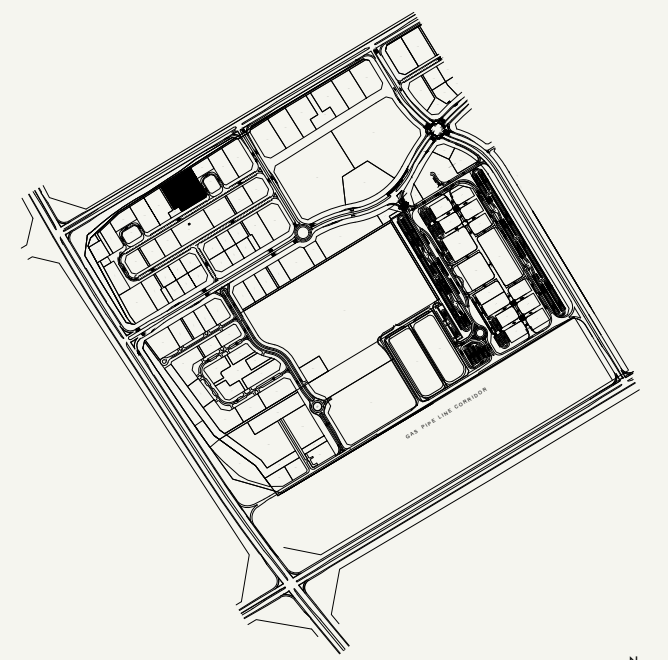

FLOOR NO:  
4th,6th&8th FLOOR

APARTMENT AREA:  
527.54 SQ.FT. (49.01 SQ.M.)

DISCLAIMER:  
THE COLORED MARKETING FLOOR PLANS PROVIDED BY THE DEVELOPER ARE FOR ILLUSTRATIVE PURPOSES ONLY. ACTUAL DIMENSIONS, LAYOUT, AND FINISHES MAY VARY FROM THOSE DEPICTED IN THE PLANS. FURNITURE, FIXTURES, AND EQUIPMENT SHOWN IN THE PLANS ARE FOR DECORATIVE PURPOSES ONLY AND ARE NOT INCLUDED IN THE PURCHASE OR LEASE OF THE PROPERTY. THE DEVELOPER RESERVES THE RIGHT TO MAKE MODIFICATIONS, REVISIONS, AND CHANGES TO THE FLOOR PLANS, SPECIFICATIONS, AND FEATURES WITHOUT PRIOR NOTICE.

PROJECT NAME / BUILDING:  
BEACH OASIS 2 BUILDING A


UNIT TYPE:  
1 BEDROOM (TYPE-2B)

BALCONY AREA:  
145.10 SQ.FT. (13.48 SQ.M.)


TOTAL APARTMENT AREA:  
672.64 SQ.FT. (62.49 SQ.M.)

APARTMENT NO:  
401,601&801


SHEET SIZE : A3 | DRAWN : SS | REVIEWED : TB | APPROVED : RD

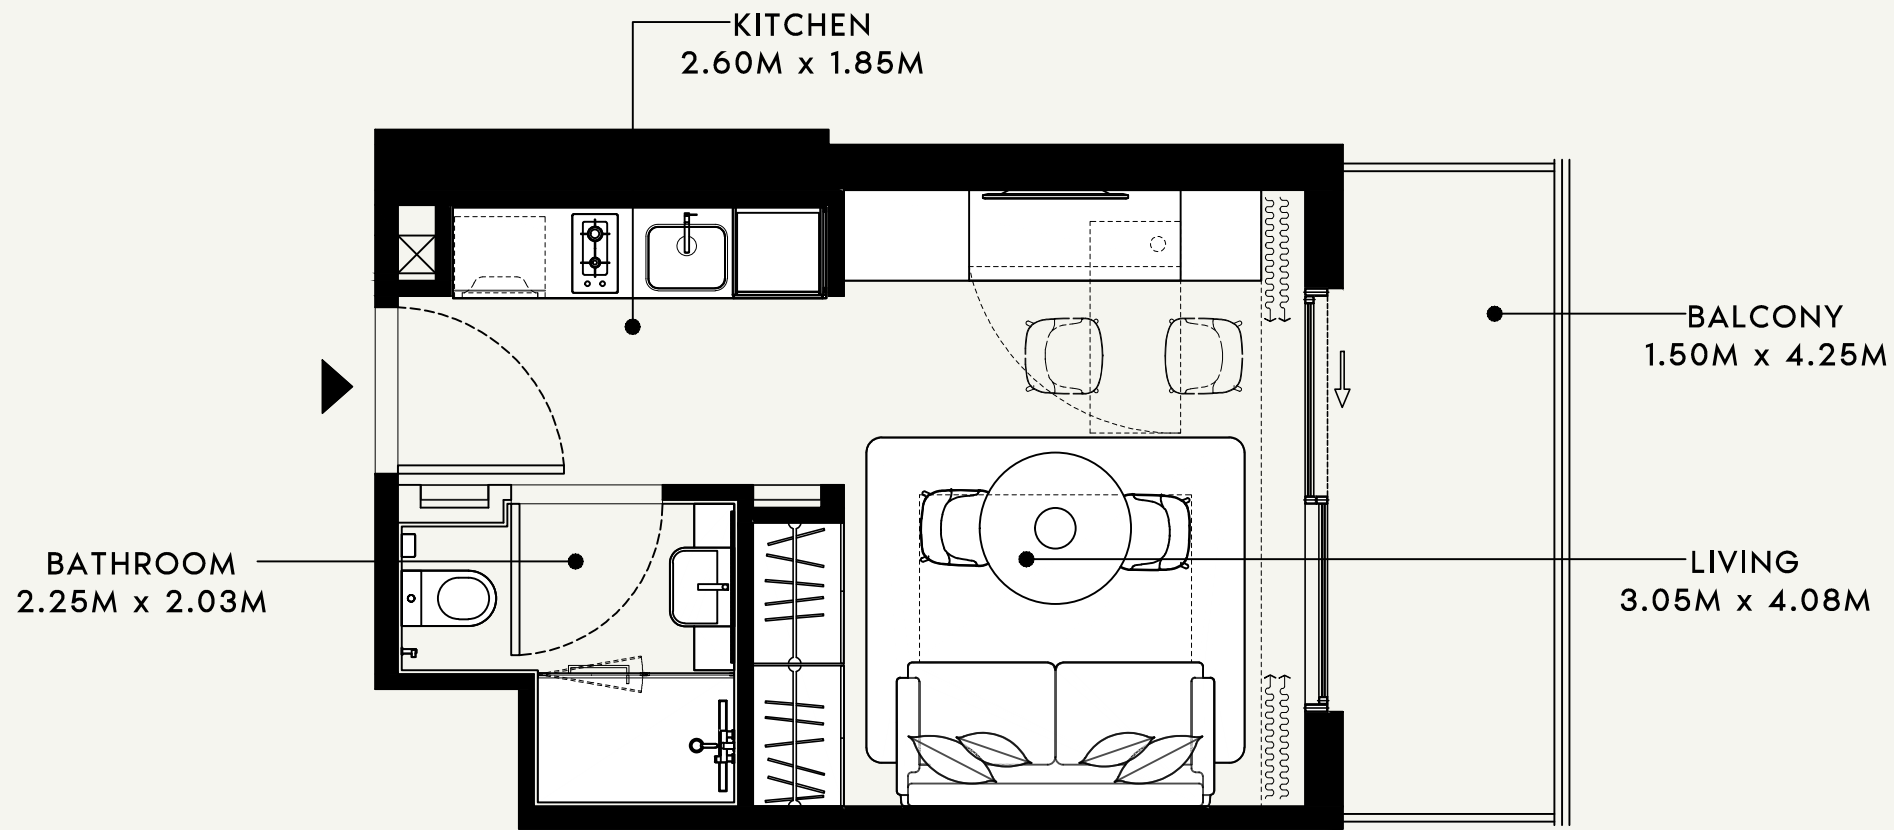

SCALE : 1:50

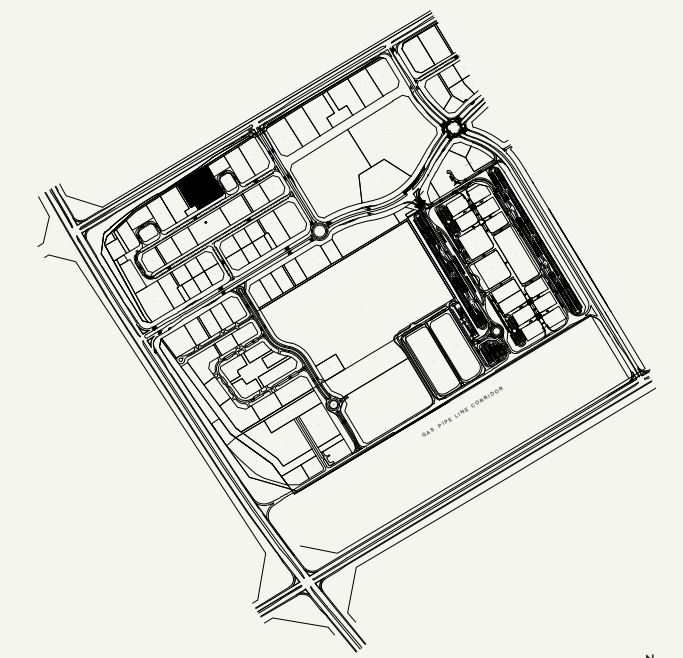

SCALE : N.T.S

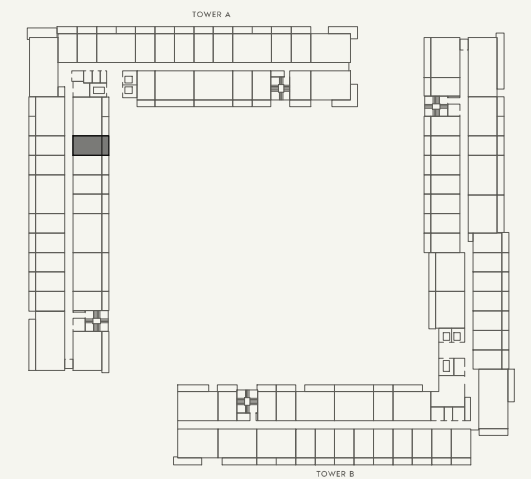

SCALE : N.T.S



FLOOR NO:  
4th,6th&8th FLOOR

UNIT TYPE:  
STUDIO (TYPE-1)

APARTMENT AREA:  
273.19 SQ.FT. (25.38 SQ.M.)

BALCONY AREA:  
73.30 SQ.FT. (6.81 SQ.M.)

DISCLAIMER:  
THE COLORED MARKETING FLOOR PLANS PROVIDED BY THE DEVELOPER ARE FOR ILLUSTRATIVE PURPOSES ONLY. ACTUAL DIMENSIONS, LAYOUT, AND FINISHES MAY VARY FROM THOSE DEPICTED IN THE PLANS. FURNITURE, FIXTURES, AND EQUIPMENT SHOWN IN THE PLANS ARE FOR DECORATIVE PURPOSES ONLY AND ARE NOT INCLUDED IN THE PURCHASE OR LEASE OF THE PROPERTY. THE DEVELOPER RESERVES THE RIGHT TO MAKE MODIFICATIONS, REVISIONS, AND CHANGES TO THE FLOOR PLANS, SPECIFICATIONS, AND FEATURES WITHOUT PRIOR NOTICE.


TOTAL APARTMENT AREA:  
346.49 SQ.FT. (32.19 SQ.M.)

PROJECT NAME / BUILDING:  
BEACH OASIS 2 BUILDING A

APARTMENT NO:  
402, 602 & 802

SHEET SIZE : A3 DRAWN : SS REVIEWED : TB APPROVED : RD

BATHROOM  
2.25M x 2.03M

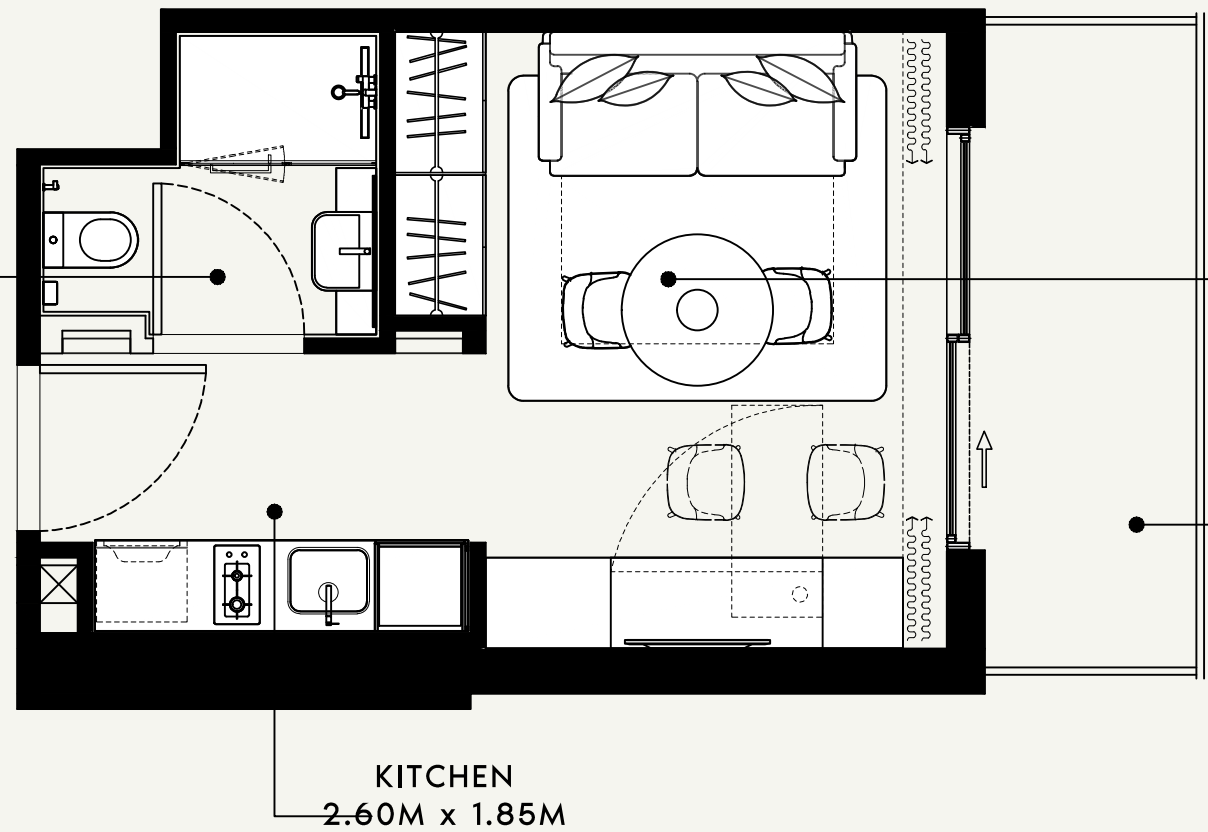


LIVING  
3.05M x 4.08M

BALCONY  
1.50M x 4.25M


KITCHEN  
2.60M x 1.85M

SCALE : 1:50

SCALE : N.T.S

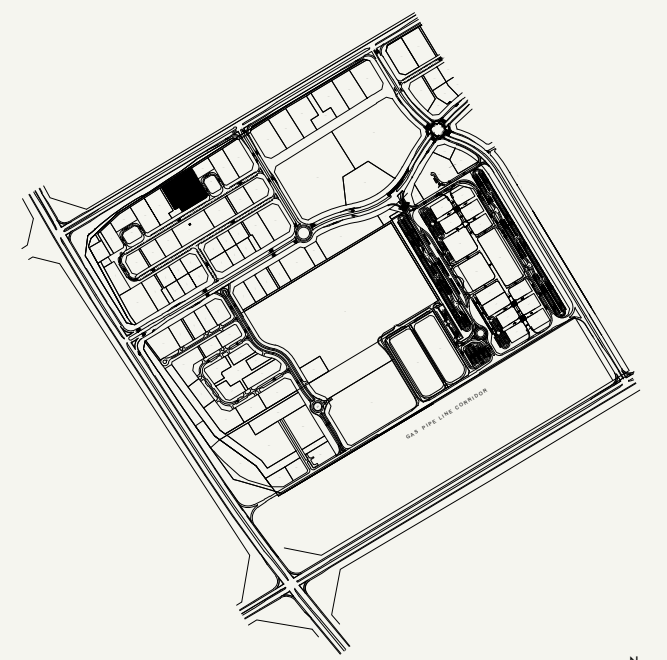

SCALE : N.T.S

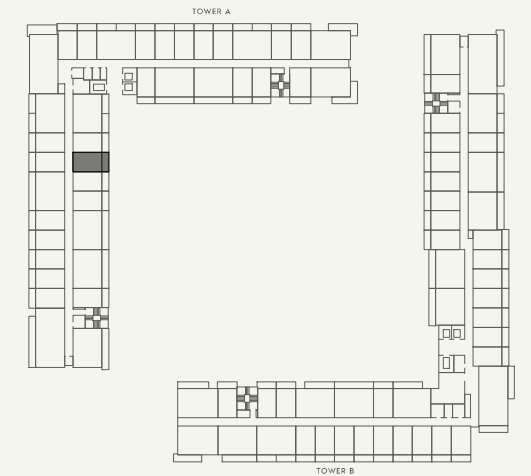

FLOOR NO:  
4th,6th&8th FLOOR

UNIT TYPE:  
STUDIO (TYPE-1)

APARTMENT AREA:  
273.19 SQ.FT. (25.38 SQ.M.)

BALCONY AREA:  
73.30 SQ.FT. (6.81 SQ.M.)


DISCLAIMER:  
THE COLORED MARKETING FLOOR PLANS PROVIDED BY THE DEVELOPER ARE FOR ILLUSTRATIVE PURPOSES ONLY. ACTUAL DIMENSIONS, LAYOUT, AND FINISHES MAY VARY FROM THOSE DEPICTED IN THE PLANS. FURNITURE, FIXTURES, AND EQUIPMENT SHOWN IN THE PLANS ARE FOR DECORATIVE PURPOSES ONLY AND ARE NOT INCLUDED IN THE PURCHASE OR LEASE OF THE PROPERTY. THE DEVELOPER RESERVES THE RIGHT TO MAKE MODIFICATIONS, REVISIONS, AND CHANGES TO THE FLOOR PLANS, SPECIFICATIONS, AND FEATURES WITHOUT PRIOR NOTICE.

TOTAL APARTMENT AREA:  
346.49 SQ.FT. (32.19 SQ.M.)


PROJECT NAME / BUILDING:  
BEACH OASIS 2 BUILDING A

APARTMENT NO:  
403, 603 & 803


SHEET SIZE : A3 DRAWN : SS REVIEWED : TB APPROVED : RD

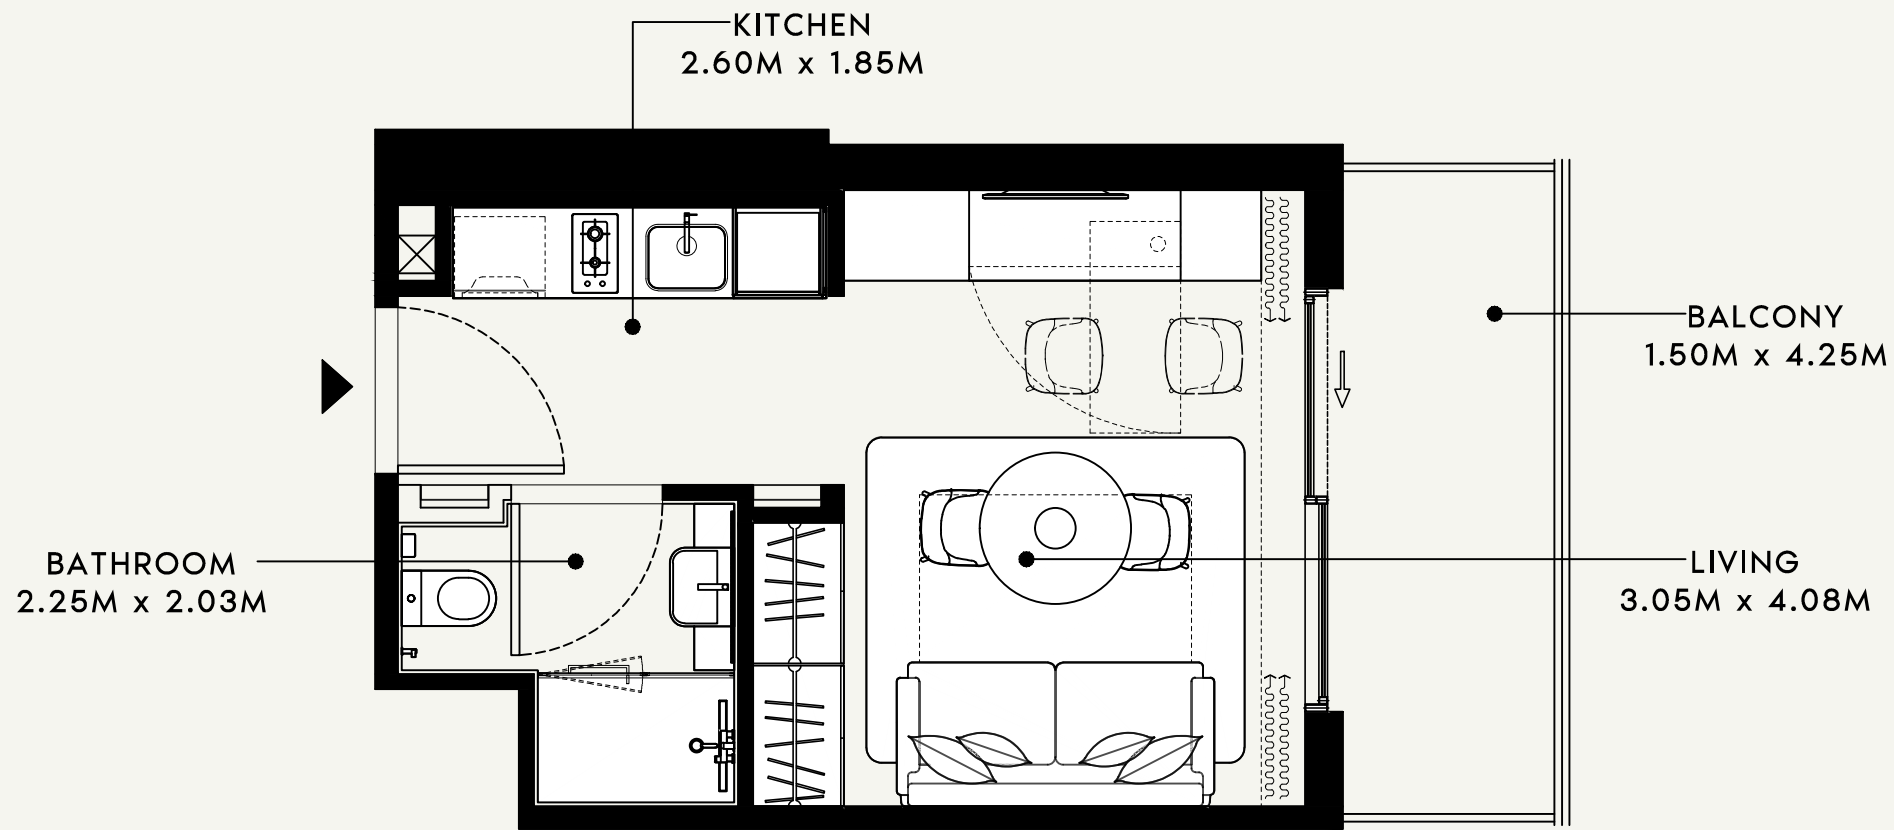

SCALE : 1:50

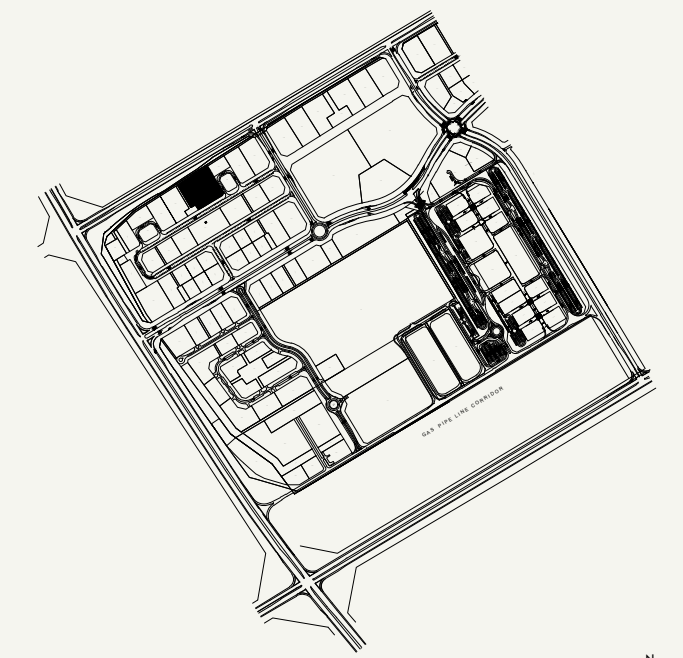

SCALE : N.T.S

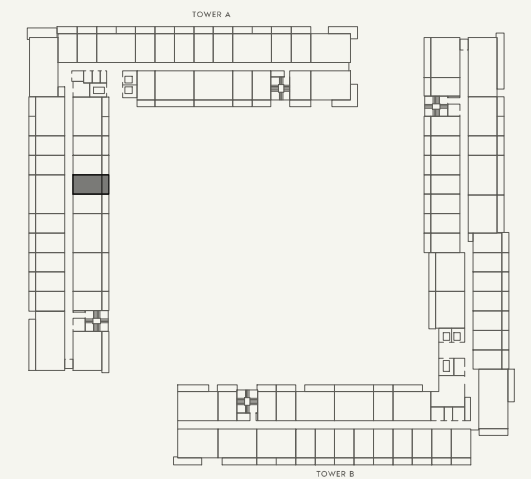

SCALE : N.T.S



FLOOR NO:  
4th,6th&8th FLOOR

UNIT TYPE:  
STUDIO (TYPE-1)

APARTMENT AREA:  
273.19 SQ.FT. (25.38 SQ.M.)

BALCONY AREA:  
73.30 SQ.FT. (6.81 SQ.M.)

DISCLAIMER:  
THE COLORED MARKETING FLOOR PLANS PROVIDED BY THE DEVELOPER ARE FOR ILLUSTRATIVE PURPOSES ONLY. ACTUAL DIMENSIONS, LAYOUT, AND FINISHES MAY VARY FROM THOSE DEPICTED IN THE PLANS. FURNITURE, FIXTURES, AND EQUIPMENT SHOWN IN THE PLANS ARE FOR DECORATIVE PURPOSES ONLY AND ARE NOT INCLUDED IN THE PURCHASE OR LEASE OF THE PROPERTY. THE DEVELOPER RESERVES THE RIGHT TO MAKE MODIFICATIONS, REVISIONS, AND CHANGES TO THE FLOOR PLANS, SPECIFICATIONS, AND FEATURES WITHOUT PRIOR NOTICE.


TOTAL APARTMENT AREA:  
346.49 SQ.FT. (32.19 SQ.M.)

PROJECT NAME / BUILDING:  
BEACH OASIS 2 BUILDING A

APARTMENT NO:  
404, 604 & 804

SHEET SIZE : A3 DRAWN : SS REVIEWED : TB APPROVED : RD

BATHROOM  
2.25M x 2.03M

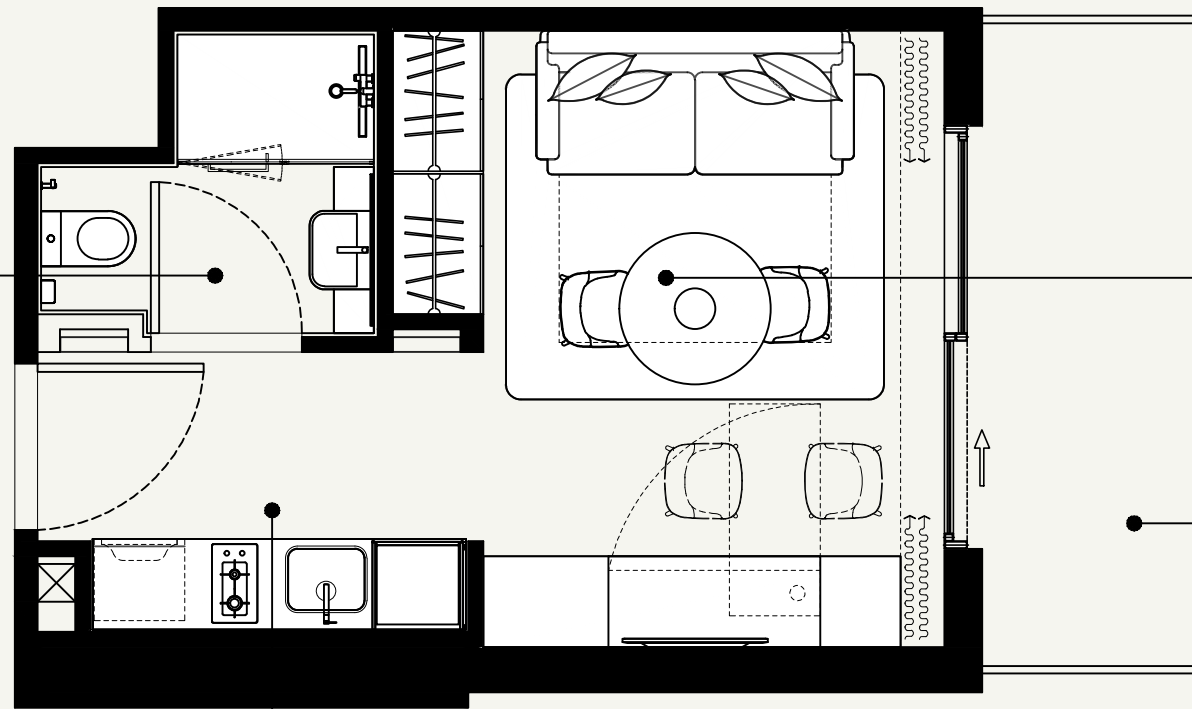


LIVING  
3.05M x 4.08M

BALCONY  
1.50M x 4.25M

KITCHEN  
2.60M x 1.85M

SCALE : 1:50

SCALE : N.T.S

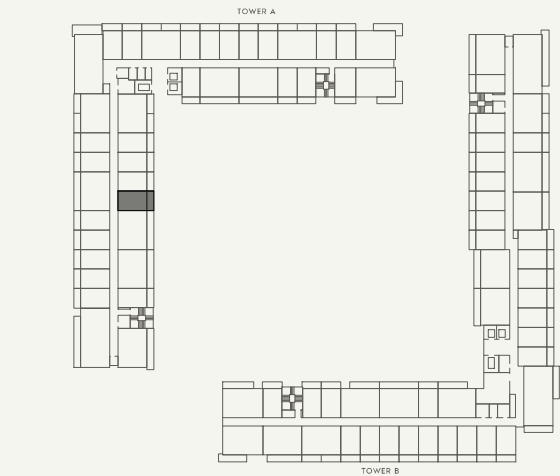

SCALE : N.T.S



FLOOR NO:  
4th,6th&8th FLOOR

UNIT TYPE:  
STUDIO (TYPE-1)

APARTMENT AREA:  
273.19 SQ.FT. (25.38 SQ.M.)


BALCONY AREA:  
73.30 SQ.FT. (6.81 SQ.M.)

DISCLAIMER:  
THE COLORED MARKETING FLOOR PLANS PROVIDED BY THE DEVELOPER ARE FOR ILLUSTRATIVE PURPOSES ONLY. ACTUAL DIMENSIONS, LAYOUT, AND FINISHES MAY VARY FROM THOSE DEPICTED IN THE PLANS. FURNITURE, FIXTURES, AND EQUIPMENT SHOWN IN THE PLANS ARE FOR DECORATIVE PURPOSES ONLY AND ARE NOT INCLUDED IN THE PURCHASE OR LEASE OF THE PROPERTY. THE DEVELOPER RESERVES THE RIGHT TO MAKE MODIFICATIONS, REVISIONS, AND CHANGES TO THE FLOOR PLANS, SPECIFICATIONS, AND FEATURES WITHOUT PRIOR NOTICE.

TOTAL APARTMENT AREA:  
346.49 SQ.FT. (32.19 SQ.M.)



PROJECT NAME / BUILDING:  
BEACH OASIS 2 BUILDING A

APARTMENT NO:  
405, 605 & 805

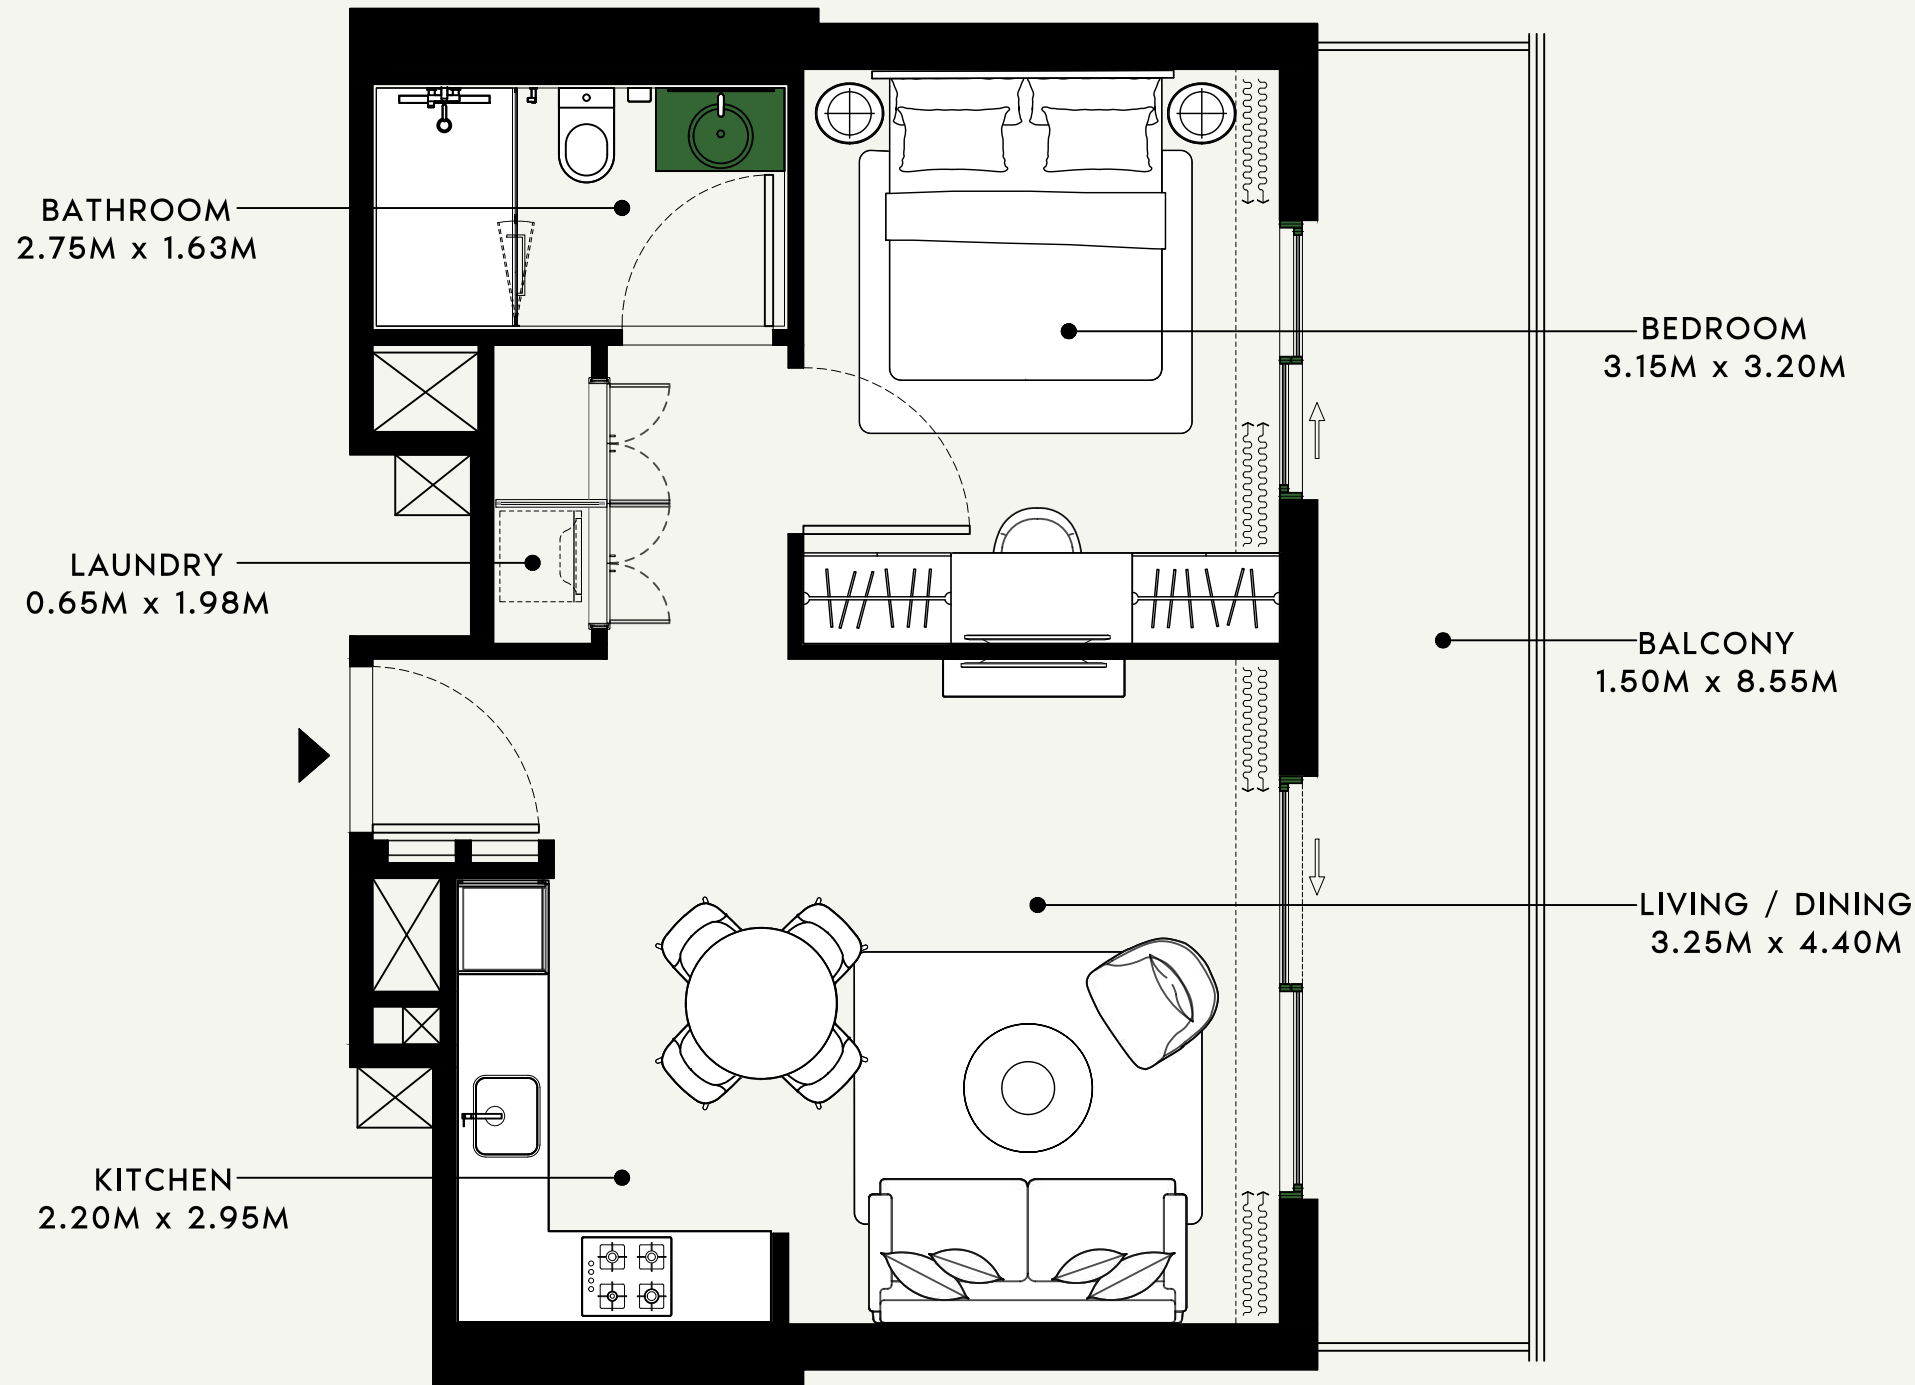

SCALE : 1:50

SCALE : N.T.S

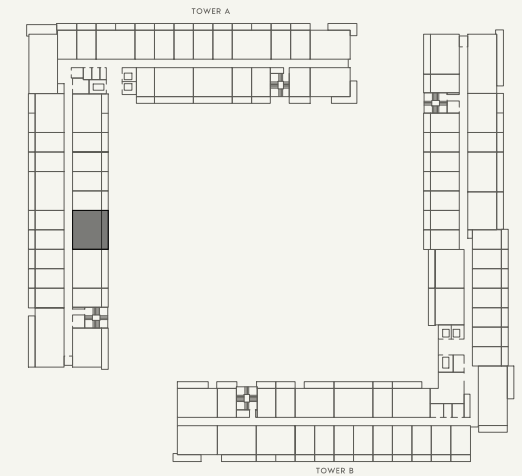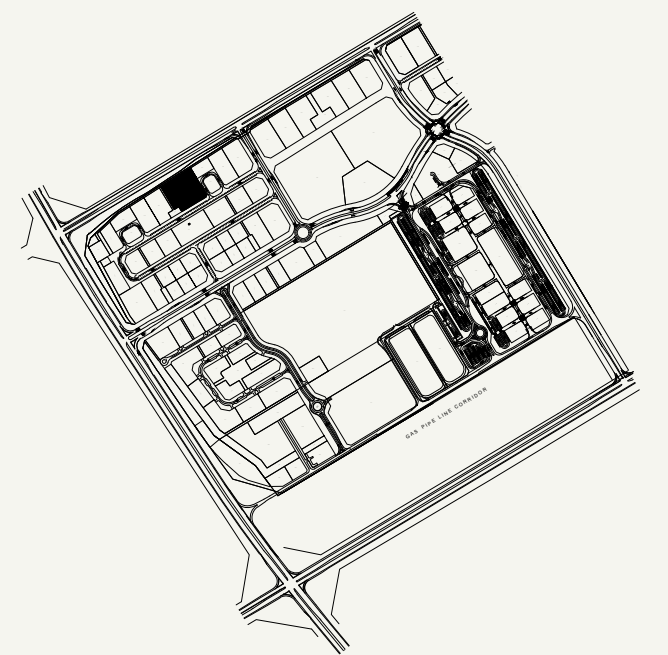

SCALE : N.T.S



FLOOR NO:  
**4th,6th&8th FLOOR**

APARTMENT AREA:  
**535.72 SQ.FT. (49.77 SQ.M.)**

**DISCLAIMER:**  
THE COLORED MARKETING FLOOR PLANS PROVIDED BY THE DEVELOPER ARE FOR ILLUSTRATIVE PURPOSES ONLY. ACTUAL DIMENSIONS, LAYOUT, AND FINISHES MAY VARY FROM THOSE DEPICTED IN THE PLANS. FURNITURE, FIXTURES, AND EQUIPMENT SHOWN IN THE PLANS ARE FOR DECORATIVE PURPOSES ONLY AND ARE NOT INCLUDED IN THE PURCHASE OR LEASE OF THE PROPERTY. THE DEVELOPER RESERVES THE RIGHT TO MAKE MODIFICATIONS, REVISIONS, AND CHANGES TO THE FLOOR PLANS, SPECIFICATIONS, AND FEATURES WITHOUT PRIOR NOTICE.

PROJECT NAME / BUILDING:  
**BEACH OASIS 2 BUILDING A**

UNIT TYPE:  
**1 BEDROOM (TYPE-2)**

BALCONY AREA:  
**146.07 SQ.FT. (13.57 SQ.M.)**

TOTAL APARTMENT AREA:  
**681.79 SQ.FT. (63.34 SQ.M.)**

APARTMENT NO:  
**406,606&806**

BATHROOM  
2.75M x 1.63M


LAUNDRY  
0.65M x 1.98M

KITCHEN  
2.20M x 2.95M

BEDROOM  
3.15M x 3.20M


BALCONY  
1.50M x 8.38M

LIVING / DINING  
3.25M x 4.40M

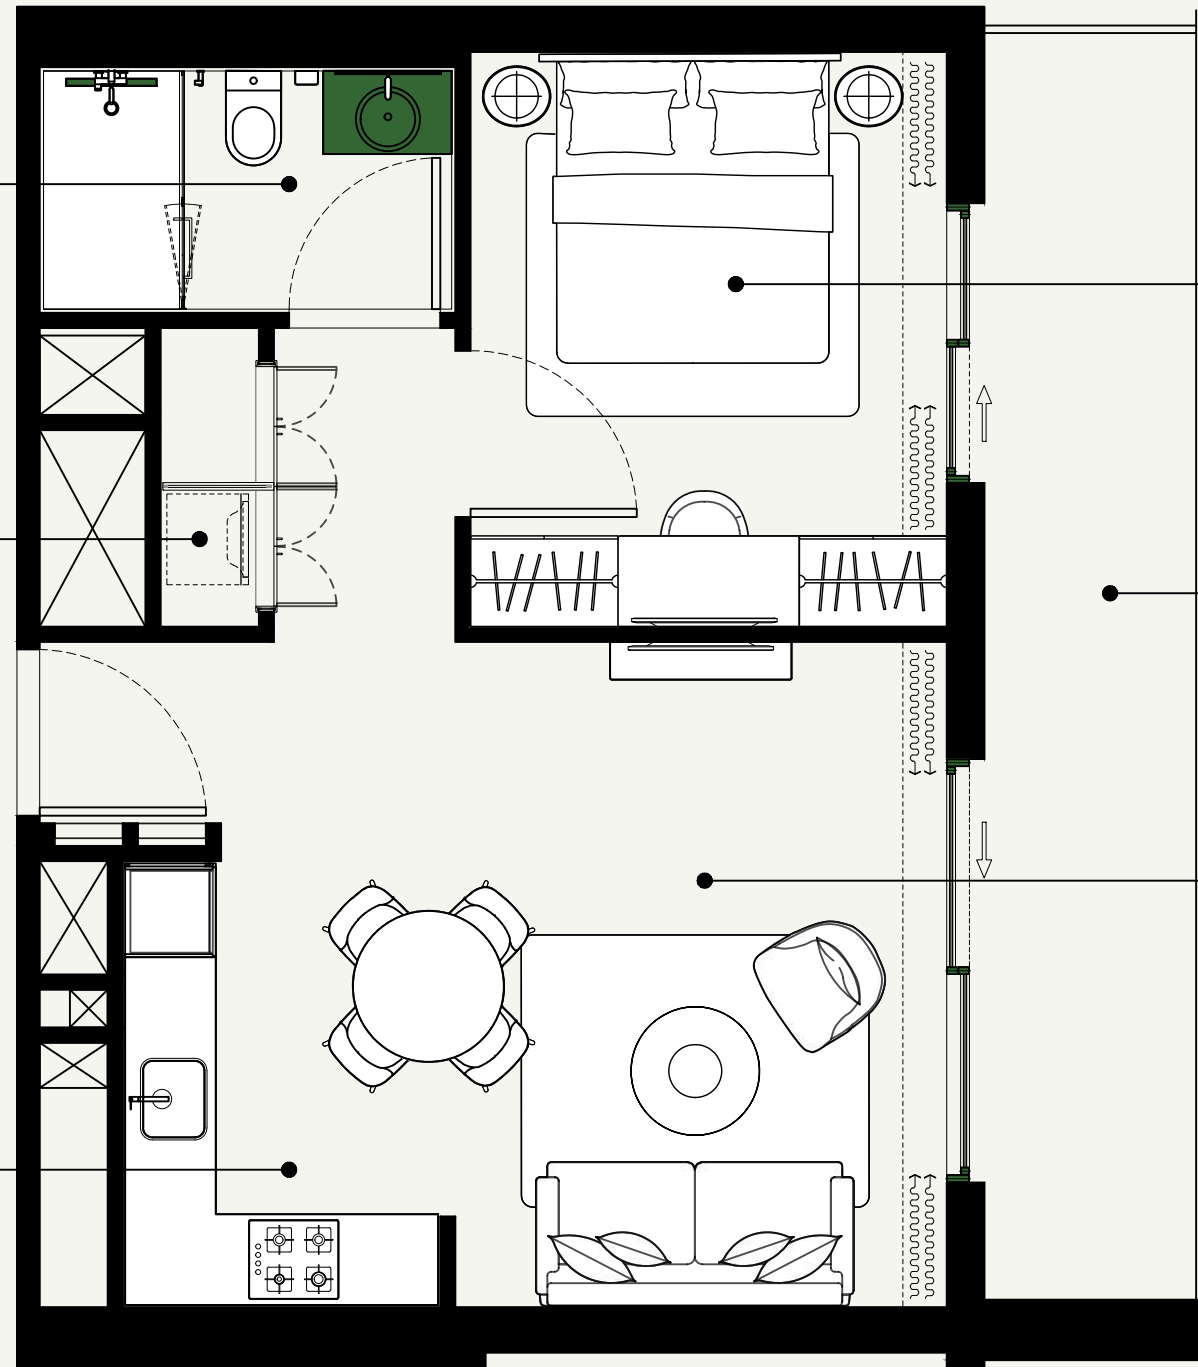

SCALE : 1:50

SCALE : N.T.S

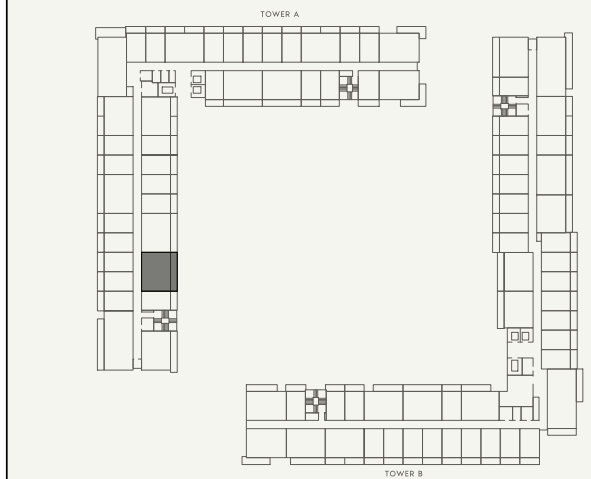

SCALE : N.T.S



FLOOR NO:  
4th,6th&8th FLOOR

UNIT TYPE:  
1 BEDROOM (TYPE-2)

APARTMENT AREA:  
533.14 SQ.FT. (49.53 SQ.M.)


BALCONY AREA:  
146.07 SQ.FT. (13.57 SQ.M.)

DISCLAIMER:  
THE COLORED MARKETING FLOOR PLANS PROVIDED BY THE DEVELOPER ARE FOR ILLUSTRATIVE PURPOSES ONLY. ACTUAL DIMENSIONS, LAYOUT, AND FINISHES MAY VARY FROM THOSE DEPICTED IN THE PLANS. FURNITURE, FIXTURES, AND EQUIPMENT SHOWN IN THE PLANS ARE FOR DECORATIVE PURPOSES ONLY AND ARE NOT INCLUDED IN THE PURCHASE OR LEASE OF THE PROPERTY. THE DEVELOPER RESERVES THE RIGHT TO MAKE MODIFICATIONS, REVISIONS, AND CHANGES TO THE FLOOR PLANS, SPECIFICATIONS, AND FEATURES WITHOUT PRIOR NOTICE.


TOTAL APARTMENT AREA:  
679.21 SQ.FT. (63.10 SQ.M.)

PROJECT NAME / BUILDING:  
BEACH OASIS 2 BUILDING A


APARTMENT NO:  
407,607&807

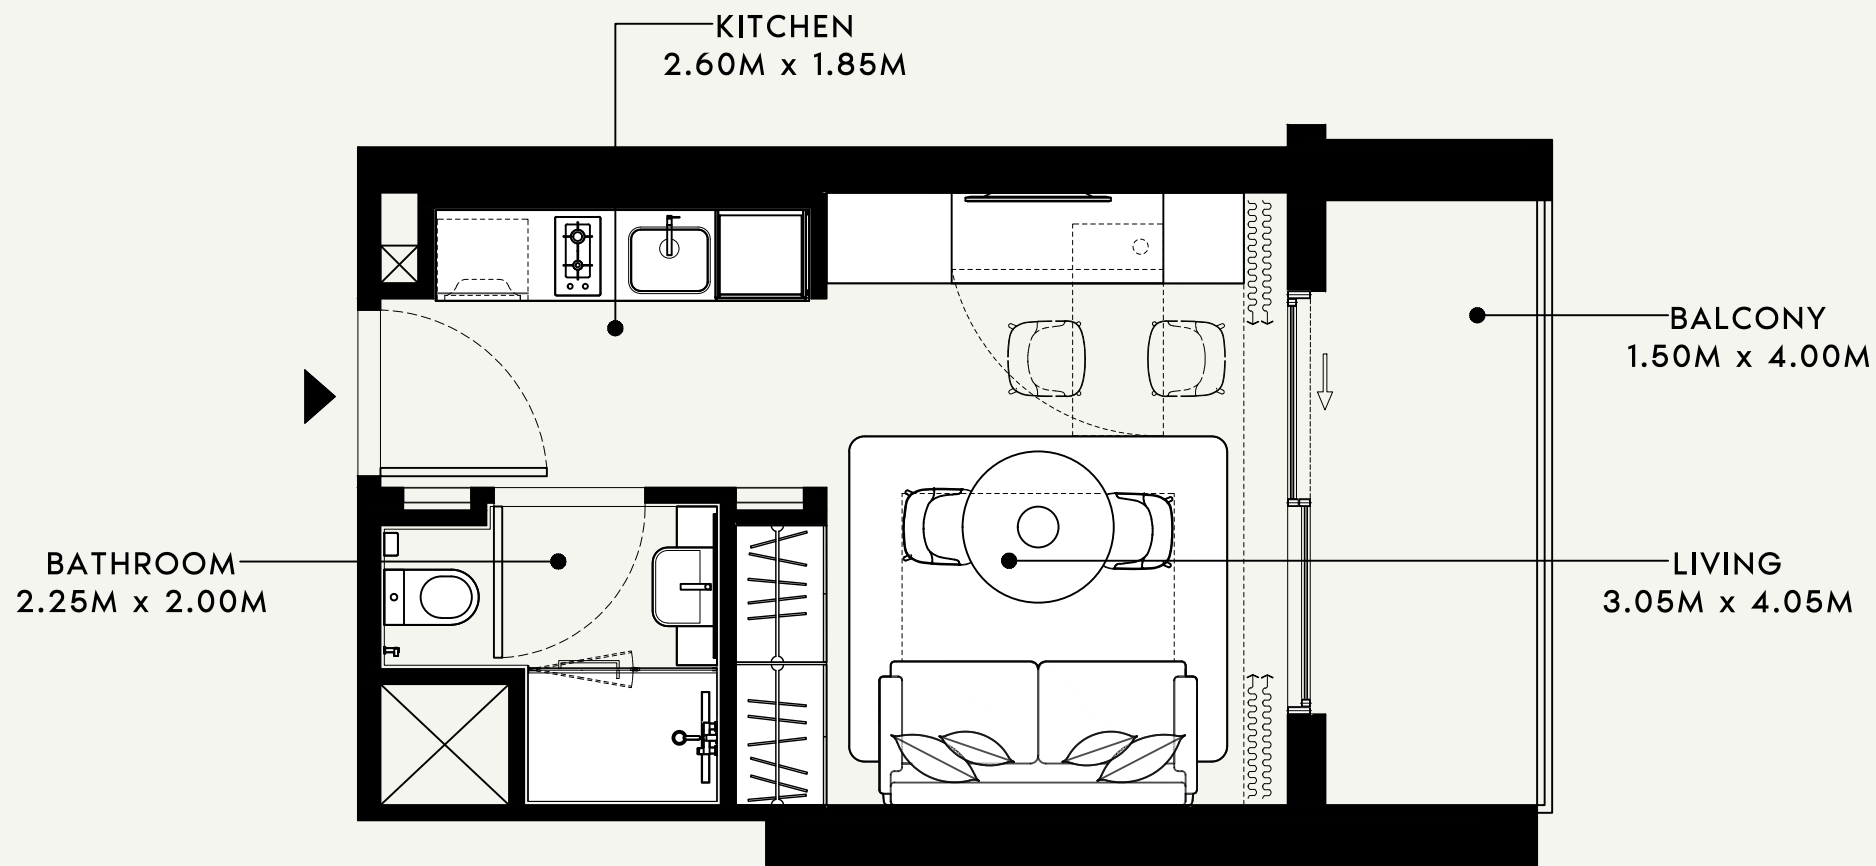

SCALE : 1:50

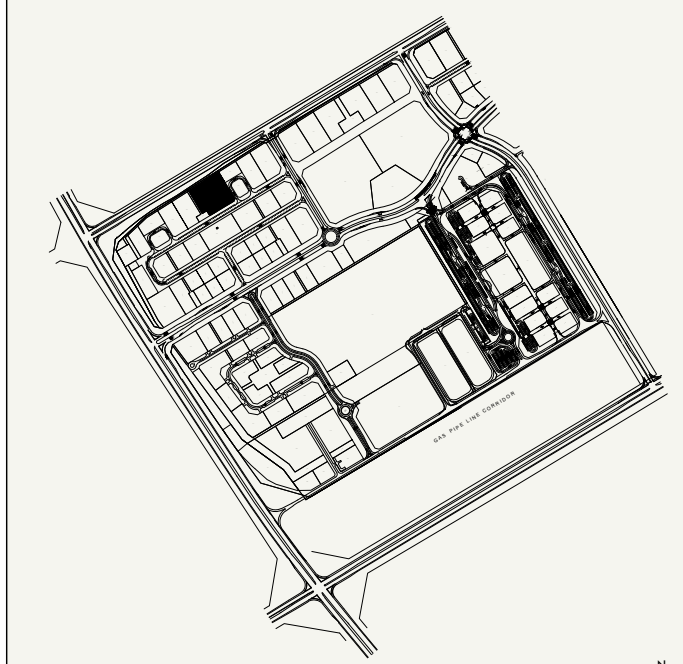

SCALE : N.T.S

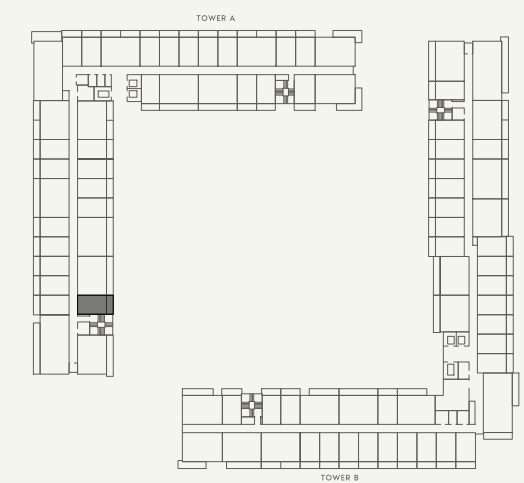

SCALE : N.T.S



FLOOR NO:  
4th,6th&8th FLOOR

UNIT TYPE:  
STUDIO (TYPE-1B)

APARTMENT AREA:  
273.41 SQ.FT. (25.40 SQ.M.)

BALCONY AREA:  
74.59 SQ.FT. (6.93 SQ.M.)

DISCLAIMER:  
THE COLORED MARKETING FLOOR PLANS PROVIDED BY THE DEVELOPER ARE FOR ILLUSTRATIVE PURPOSES ONLY. ACTUAL DIMENSIONS, LAYOUT, AND FINISHES MAY VARY FROM THOSE DEPICTED IN THE PLANS. FURNITURE, FIXTURES, AND EQUIPMENT SHOWN IN THE PLANS ARE FOR DECORATIVE PURPOSES ONLY AND ARE NOT INCLUDED IN THE PURCHASE OR LEASE OF THE PROPERTY. THE DEVELOPER RESERVES THE RIGHT TO MAKE MODIFICATIONS, REVISIONS, AND CHANGES TO THE FLOOR PLANS, SPECIFICATIONS, AND FEATURES WITHOUT PRIOR NOTICE.

TOTAL APARTMENT AREA:  
348.00 SQ.FT. (32.33 SQ.M.)

PROJECT NAME / BUILDING:  
BEACH OASIS 2 BUILDING A

APARTMENT NO:  
408,608&808

SHEET SIZE : A3 | DRAWN : SS | REVIEWED : TB | APPROVED : RD

BATHROOM  
2.75M x 1.63M

LAUNDRY  
0.65M x 1.98M

KITCHEN  
2.20M x 2.95M

BEDROOM  
3.15M x 3.20M



BALCONY  
1.50M x 9.05M

LIVING / DINING  
3.25M x 4.40M

SCALE : 1:50

SCALE : N.T.S

SCALE : N.T.S

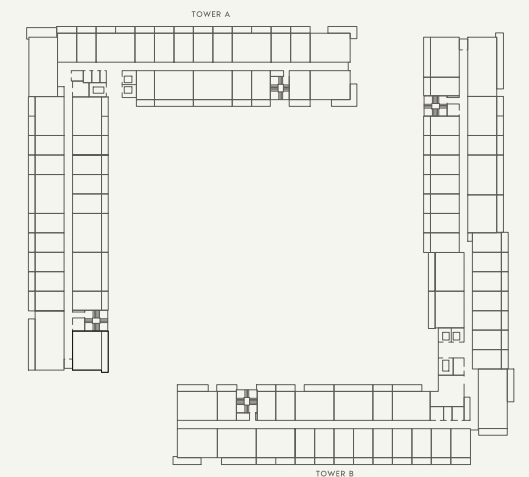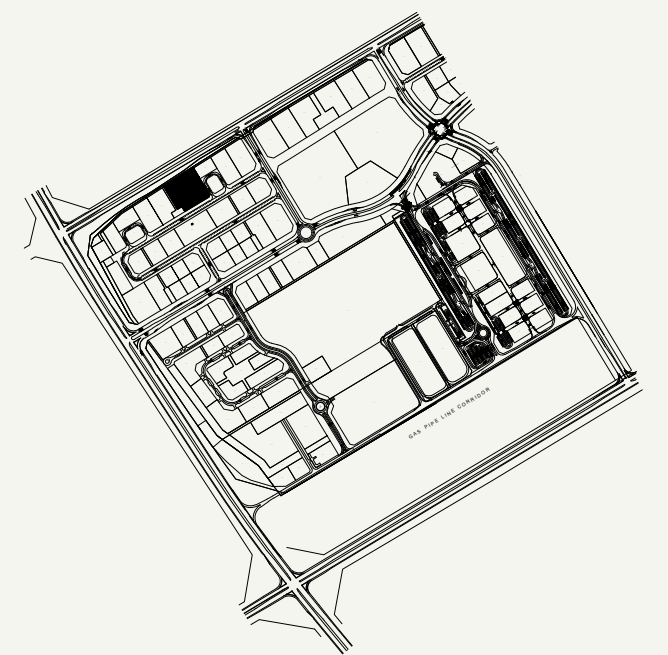

FLOOR NO:  
4th,6th&8th FLOOR

UNIT TYPE:  
1 BEDROOM (TYPE-2)

APARTMENT AREA:  
534.65 SQ.FT. (49.67 SQ.M.)

BALCONY AREA:  
162.86 SQ.FT. (15.13 SQ.M.)


DISCLAIMER:  
THE COLORED MARKETING FLOOR PLANS PROVIDED BY THE DEVELOPER ARE FOR ILLUSTRATIVE PURPOSES ONLY. ACTUAL DIMENSIONS, LAYOUT, AND FINISHES MAY VARY FROM THOSE DEPICTED IN THE PLANS. FURNITURE, FIXTURES, AND EQUIPMENT SHOWN IN THE PLANS ARE FOR DECORATIVE PURPOSES ONLY AND ARE NOT INCLUDED IN THE PURCHASE OR LEASE OF THE PROPERTY. THE DEVELOPER RESERVES THE RIGHT TO MAKE MODIFICATIONS, REVISIONS, AND CHANGES TO THE FLOOR PLANS, SPECIFICATIONS, AND FEATURES WITHOUT PRIOR NOTICE.

TOTAL APARTMENT AREA:  
697.51 SQ.FT. (64.80 SQ.M.)


PROJECT NAME / BUILDING:  
BEACH OASIS 2 BUILDING A

APARTMENT NO:  
409,609&809


SHEET SIZE : A3 | DRAWN : SS | REVIEWED : TB | APPROVED : RD

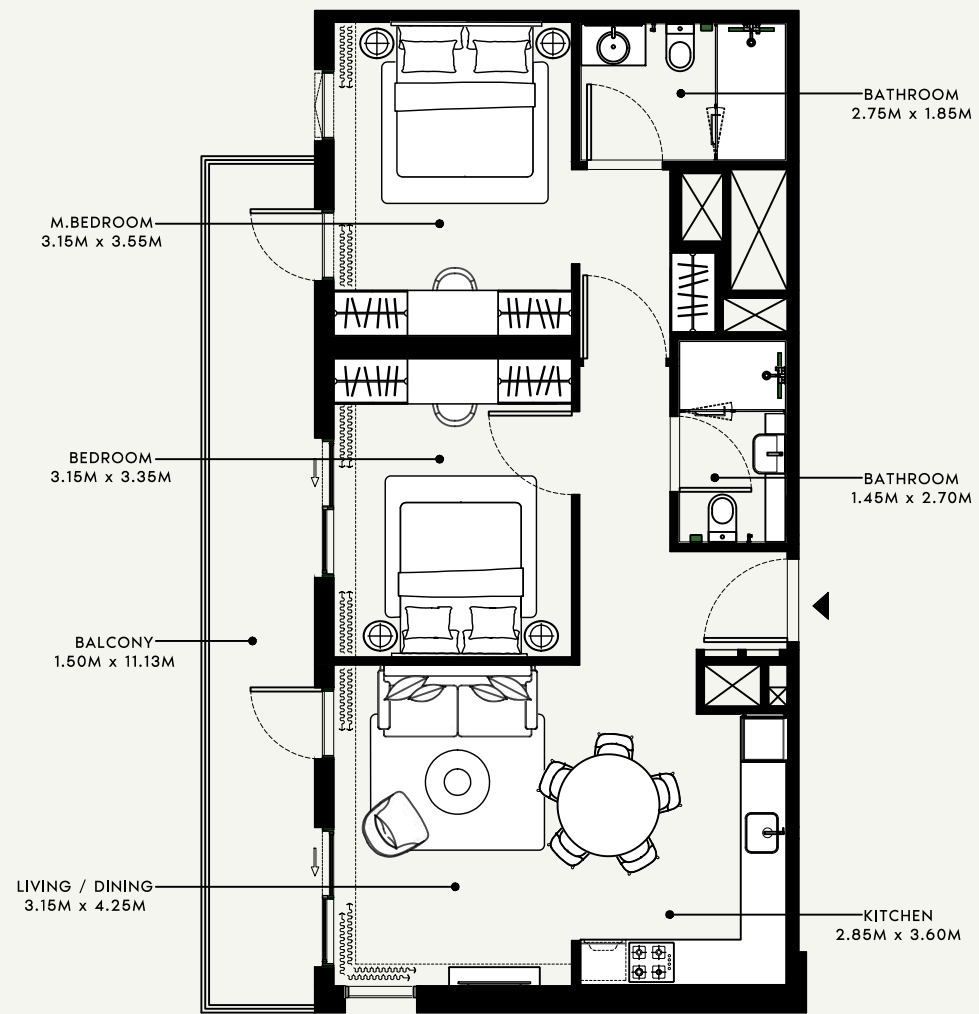

SCALE : 1:100

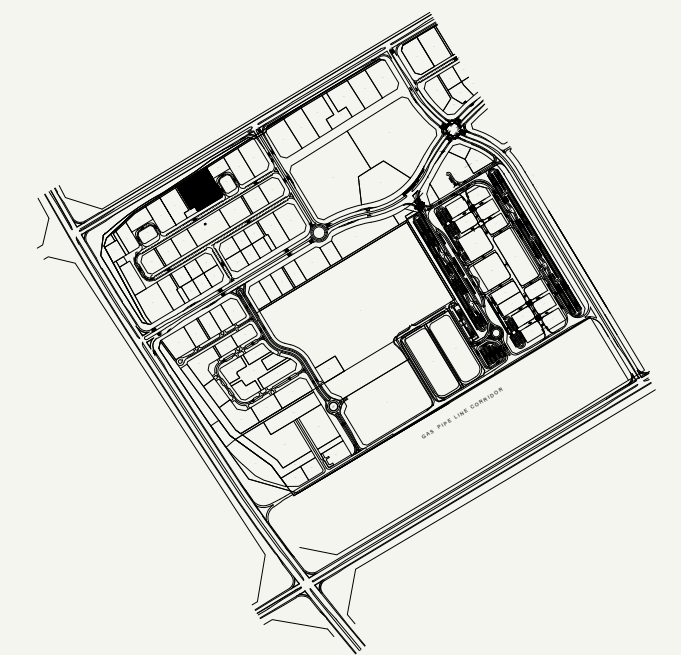

SCALE : N.T.S

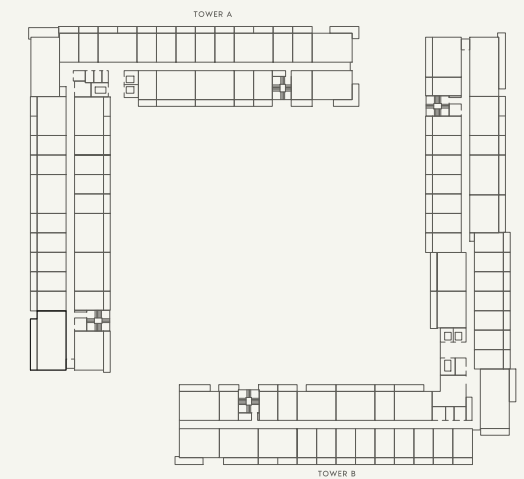

SCALE : N.T.S



FLOOR NO:  
4th,6th&8th FLOOR

UNIT TYPE:  
2 BEDROOM (TYPE-3)

APARTMENT AREA:  
826.03 SQ.FT. (76.74 SQ.M.)

BALCONY AREA:  
188.80 SQ.FT. (17.54 SQ.M.)

DISCLAIMER:  
THE COLORED MARKETING FLOOR PLANS PROVIDED BY THE DEVELOPER ARE FOR ILLUSTRATIVE PURPOSES ONLY. ACTUAL DIMENSIONS, LAYOUT, AND FINISHES MAY VARY FROM THOSE DEPICTED IN THE PLANS. FURNITURE, FIXTURES, AND EQUIPMENT SHOWN IN THE PLANS ARE FOR DECORATIVE PURPOSES ONLY AND ARE NOT INCLUDED IN THE PURCHASE OR LEASE OF THE PROPERTY. THE DEVELOPER RESERVES THE RIGHT TO MAKE MODIFICATIONS, REVISIONS, AND CHANGES TO THE FLOOR PLANS, SPECIFICATIONS, AND FEATURES WITHOUT PRIOR NOTICE.

TOTAL APARTMENT AREA:  
1014.83 SQ.FT. (94.28 SQ.M.)

PROJECT NAME / BUILDING:  
BEACH OASIS 2 BUILDING A


APARTMENT NO:  
410,610&810

BALCONY  
1.50M x 4.15M

LIVING  
3.05M x 4.05M


BATHROOM  
2.25M x 2.10M

KITCHEN  
2.60M x 1.85M

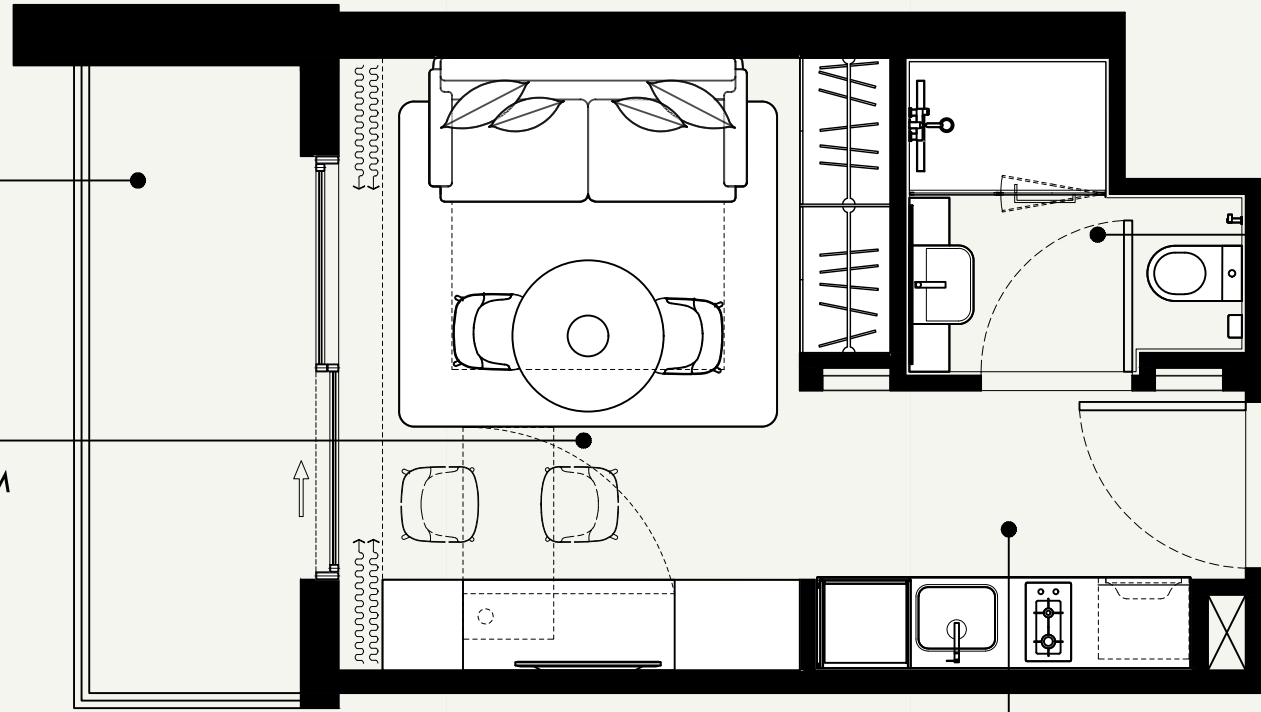

SCALE : 1:50

SCALE : N.T.S

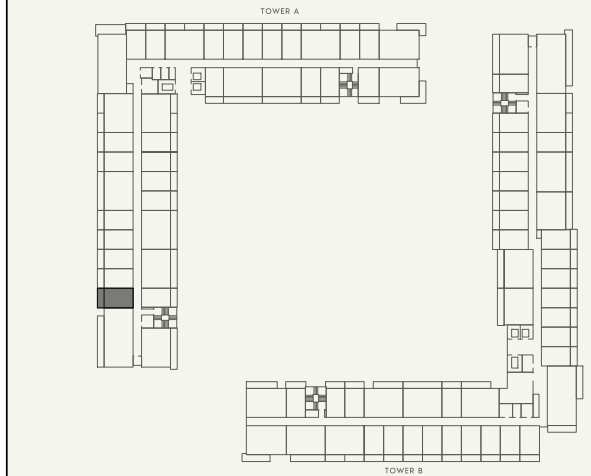

SCALE : N.T.S



FLOOR NO:  
**4th,6th&8th FLOOR**

UNIT TYPE:  
**STUDIO (TYPE-1G)**

APARTMENT AREA:  
**271.25 SQ.FT. (25.20 SQ.M.)**


BALCONY AREA:  
**74.59 SQ.FT. (6.93 SQ.M.)**

DISCLAIMER:  
THE COLORED MARKETING FLOOR PLANS PROVIDED BY THE DEVELOPER ARE FOR ILLUSTRATIVE PURPOSES ONLY. ACTUAL DIMENSIONS, LAYOUT, AND FINISHES MAY VARY FROM THOSE DEPICTED IN THE PLANS. FURNITURE, FIXTURES, AND EQUIPMENT SHOWN IN THE PLANS ARE FOR DECORATIVE PURPOSES ONLY AND ARE NOT INCLUDED IN THE PURCHASE OR LEASE OF THE PROPERTY. THE DEVELOPER RESERVES THE RIGHT TO MAKE MODIFICATIONS, REVISIONS, AND CHANGES TO THE FLOOR PLANS, SPECIFICATIONS, AND FEATURES WITHOUT PRIOR NOTICE.


TOTAL APARTMENT AREA:  
**345.85 SQ.FT. (32.13 SQ.M.)**

PROJECT NAME / BUILDING:  
**BEACH OASIS 2 BUILDING A**


APARTMENT NO:  
**411,611&811**

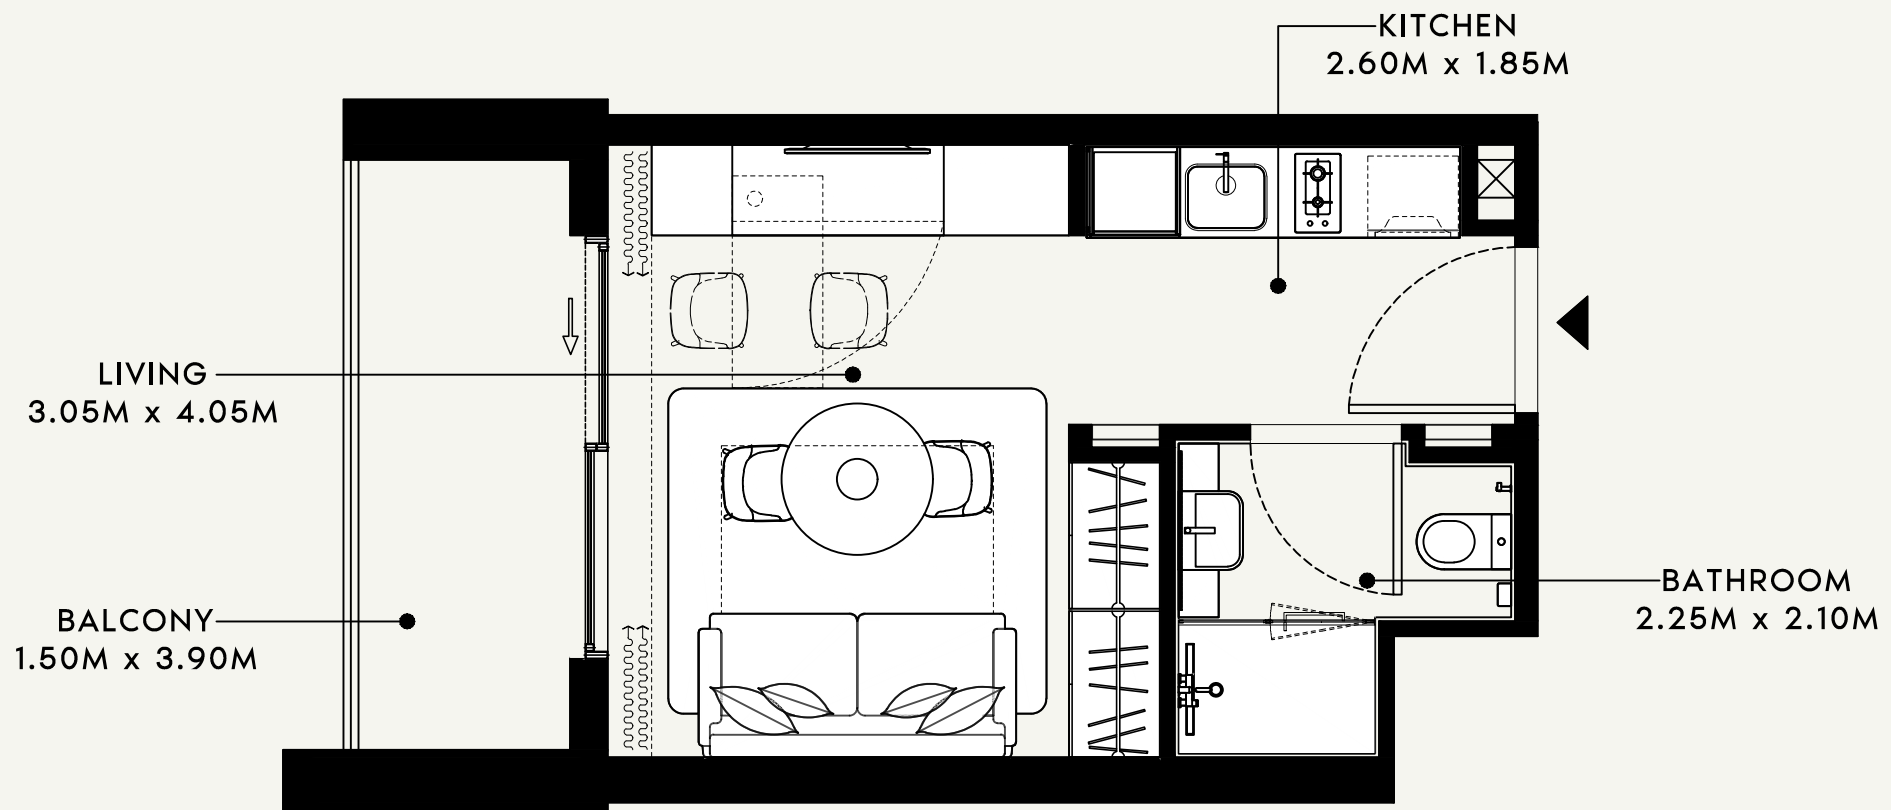

SCALE : 1:50

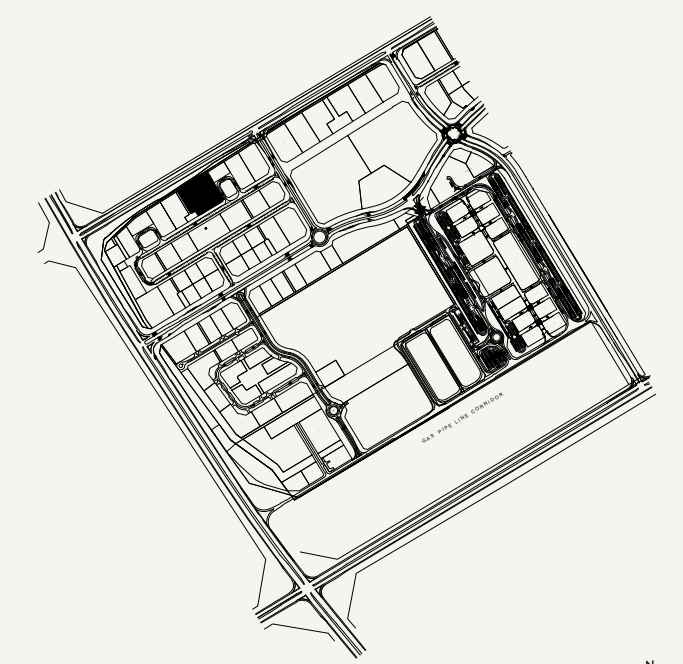

SCALE : N.T.S

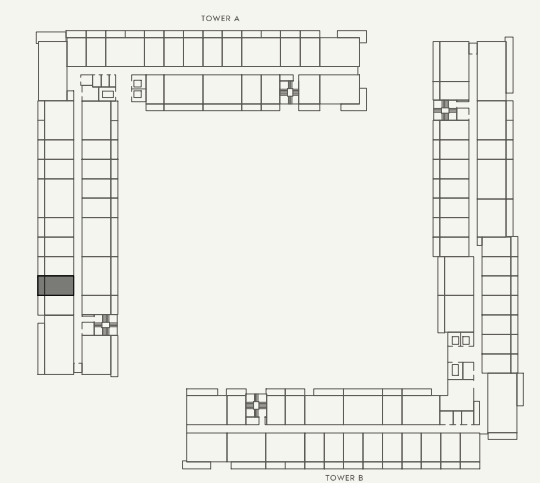

SCALE : N.T.S



FLOOR NO:  
4th,6th&8th FLOOR

UNIT TYPE:  
STUDIO (TYPE-1G)

APARTMENT AREA:  
272.87 SQ.FT. (25.35 SQ.M.)

BALCONY AREA:  
73.30 SQ.FT. (6.81 SQ.M.)


DISCLAIMER:  
THE COLORED MARKETING FLOOR PLANS PROVIDED BY THE DEVELOPER ARE FOR ILLUSTRATIVE PURPOSES ONLY. ACTUAL DIMENSIONS, LAYOUT, AND FINISHES MAY VARY FROM THOSE DEPICTED IN THE PLANS. FURNITURE, FIXTURES, AND EQUIPMENT SHOWN IN THE PLANS ARE FOR DECORATIVE PURPOSES ONLY AND ARE NOT INCLUDED IN THE PURCHASE OR LEASE OF THE PROPERTY. THE DEVELOPER RESERVES THE RIGHT TO MAKE MODIFICATIONS, REVISIONS, AND CHANGES TO THE FLOOR PLANS, SPECIFICATIONS, AND FEATURES WITHOUT PRIOR NOTICE.

TOTAL APARTMENT AREA:  
346.17 SQ.FT. (32.16 SQ.M.)

PROJECT NAME / BUILDING:  
BEACH OASIS 2 BUILDING A


APARTMENT NO:  
412, 612 & 812

SHEET SIZE : A3 DRAWN : SS REVIEWED : TB APPROVED : RD

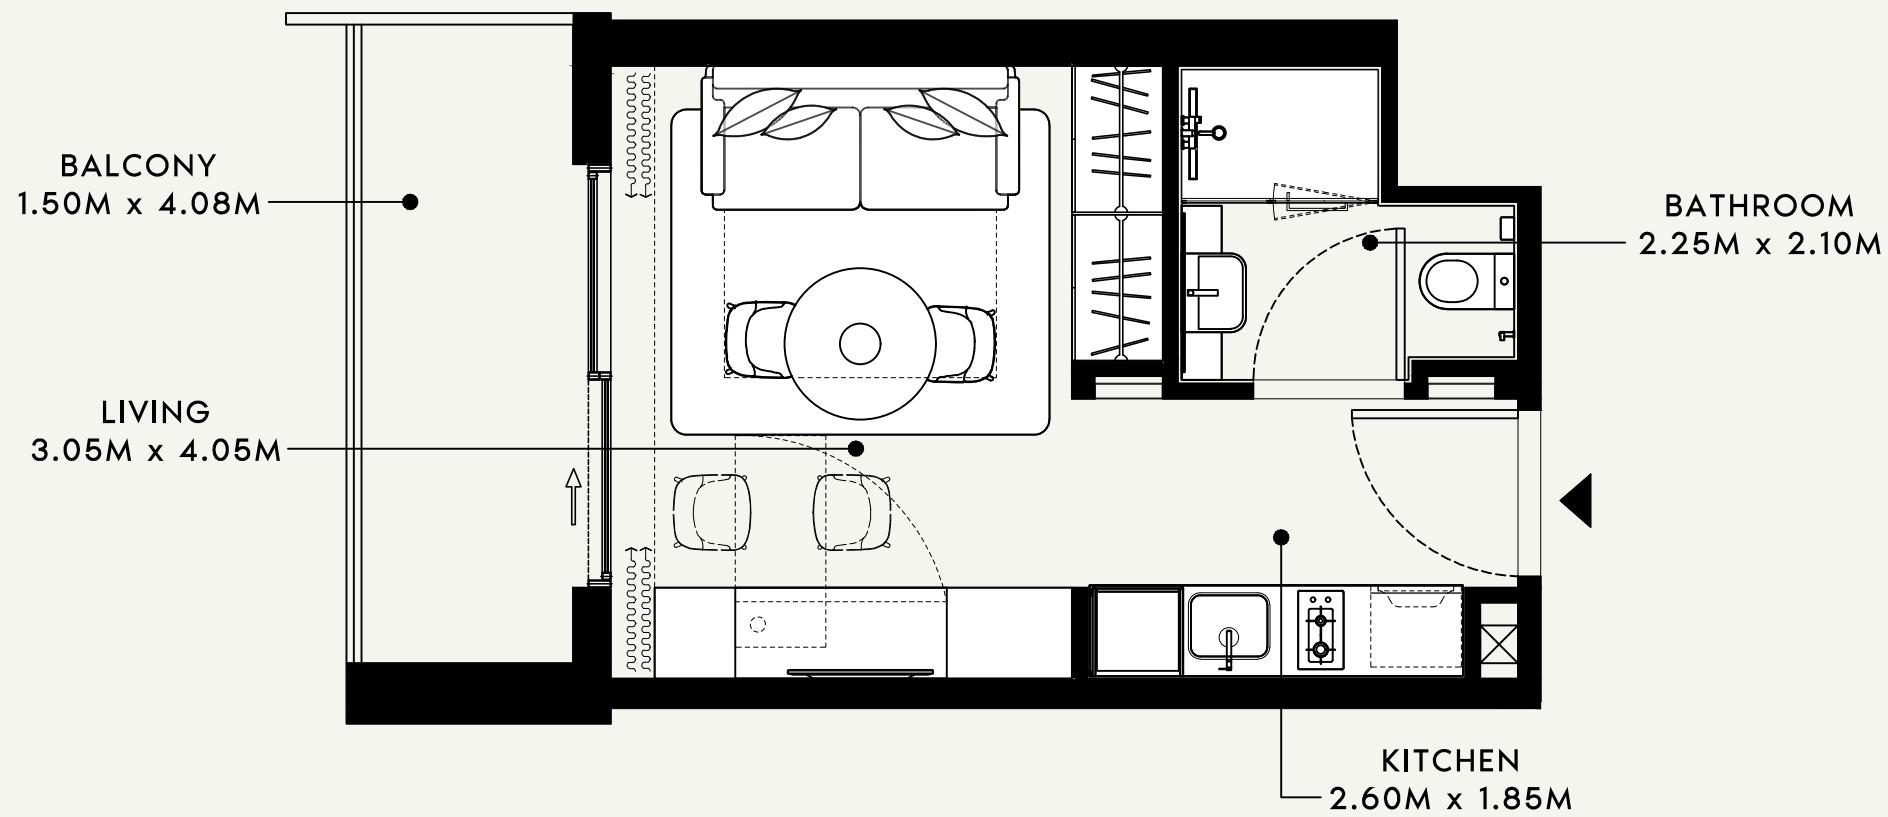


SCALE : 1:50

SCALE : N.T.S

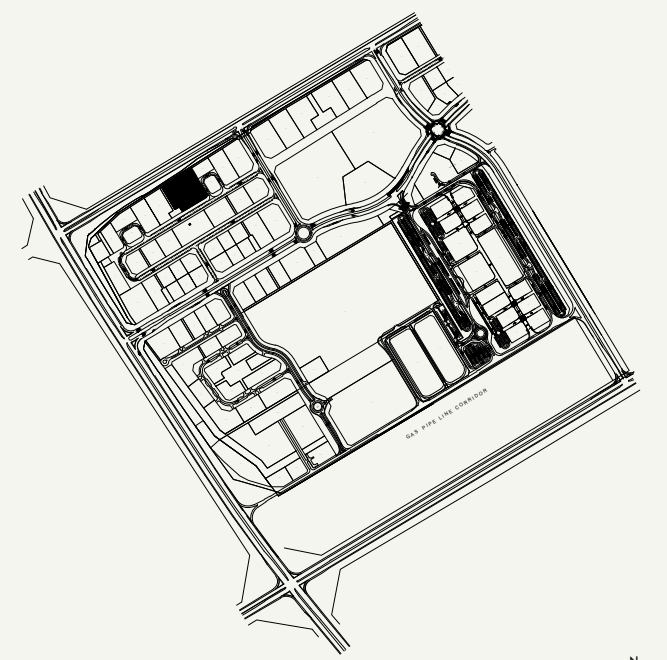

SCALE : N.T.S

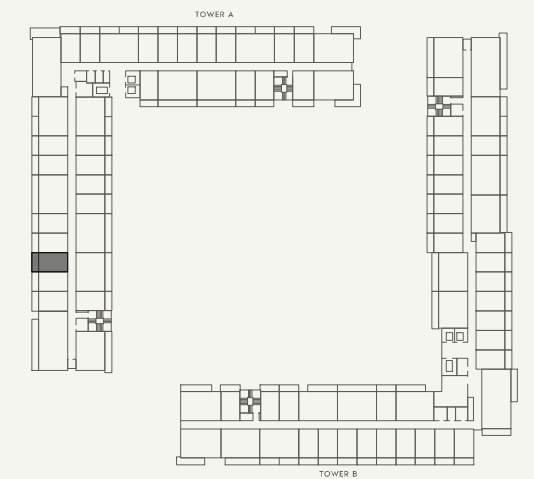

SCALE : N.T.S



FLOOR NO:  
4th,6th&8th FLOOR

APARTMENT AREA:  
272.87 SQ.FT. (25.35 SQ.M.)

DISCLAIMER:  
THE COLORED MARKETING FLOOR PLANS PROVIDED BY THE DEVELOPER ARE FOR ILLUSTRATIVE PURPOSES ONLY. ACTUAL DIMENSIONS, LAYOUT, AND FINISHES MAY VARY FROM THOSE DEPICTED IN THE PLANS. FURNITURE, FIXTURES, AND EQUIPMENT SHOWN IN THE PLANS ARE FOR DECORATIVE PURPOSES ONLY AND ARE NOT INCLUDED IN THE PURCHASE OR LEASE OF THE PROPERTY. THE DEVELOPER RESERVES THE RIGHT TO MAKE MODIFICATIONS, REVISIONS, AND CHANGES TO THE FLOOR PLANS, SPECIFICATIONS, AND FEATURES WITHOUT PRIOR NOTICE.


PROJECT NAME / BUILDING:  
BEACH OASIS 2 BUILDING A

UNIT TYPE:  
STUDIO (TYPE-1G)


BALCONY AREA:  
73.30 SQ.FT. (6.81 SQ.M.)

TOTAL APARTMENT AREA:  
346.17 SQ.FT. (32.16 SQ.M.)


APARTMENT NO:  
413, 613 & 813

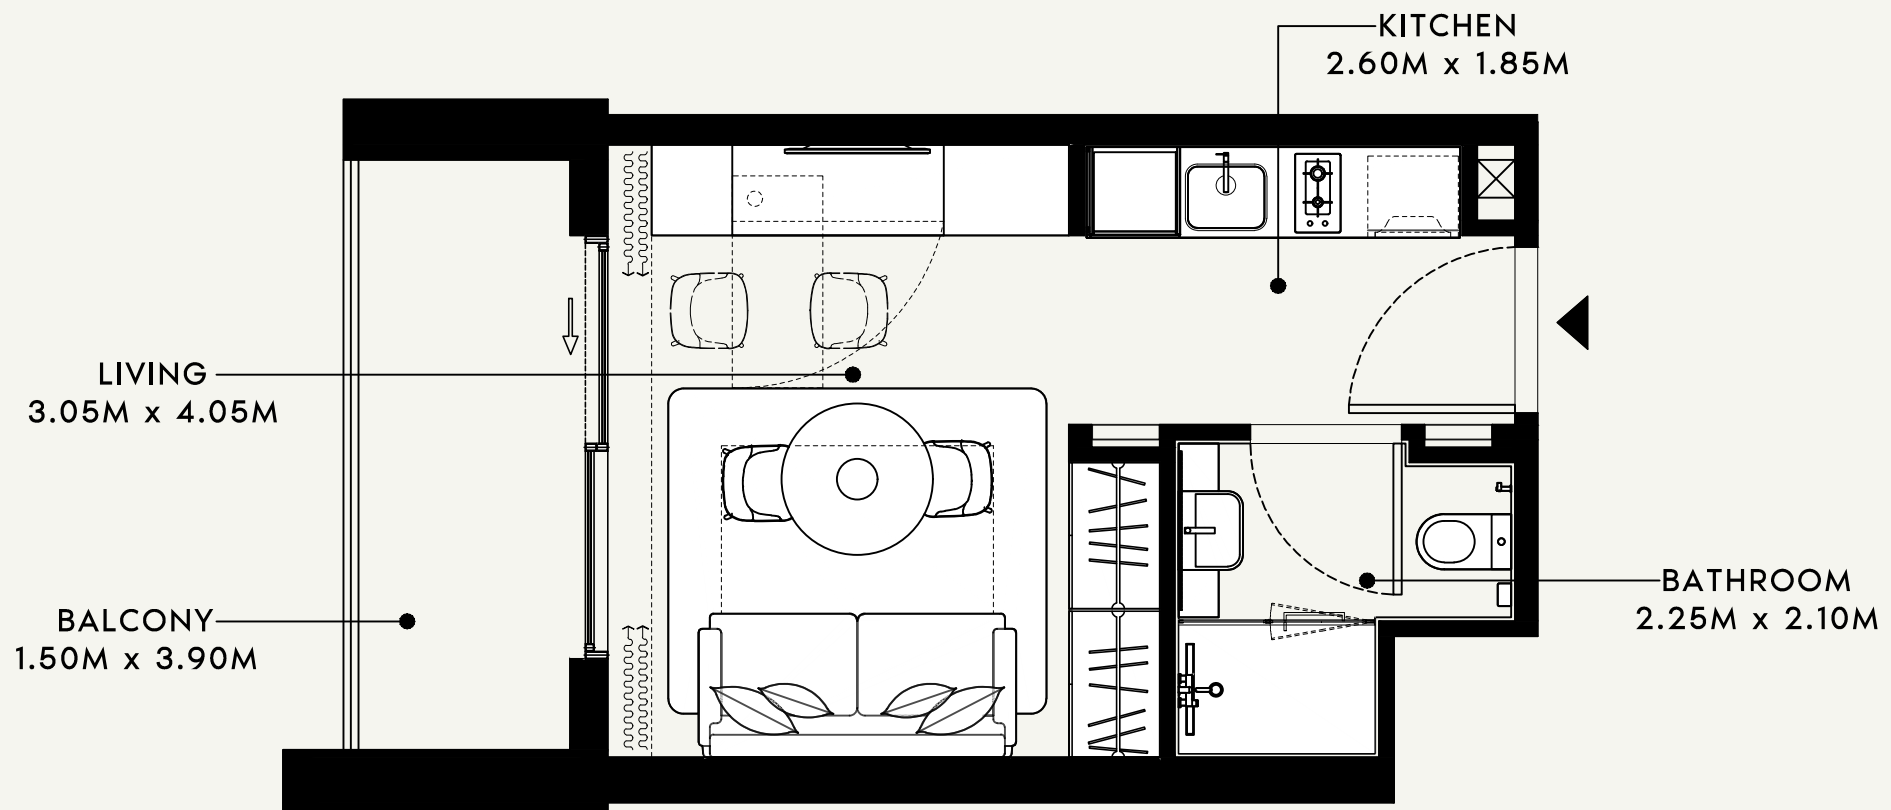

SCALE : 1:50

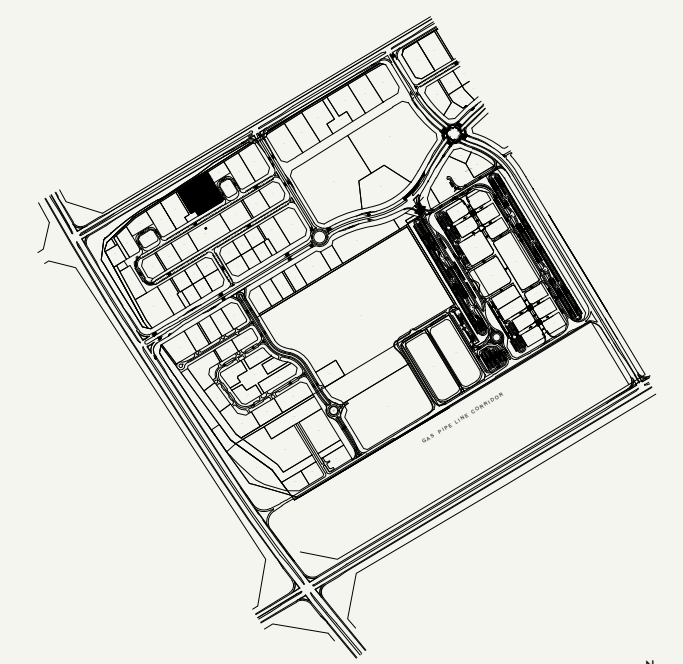

SCALE : N.T.S

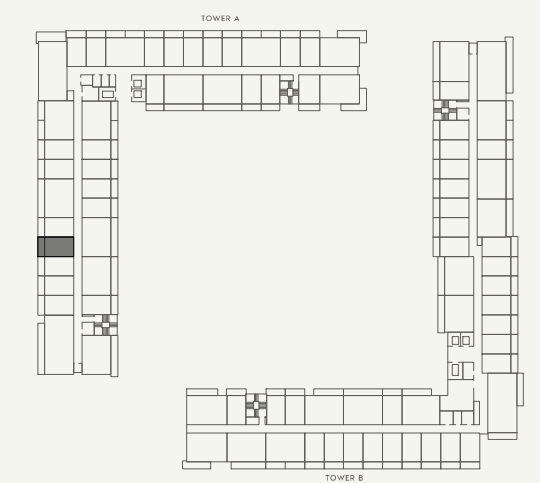

SCALE : N.T.S



FLOOR NO:  
4th,6th&8th FLOOR

APARTMENT AREA:  
272.87 SQ.FT. (25.35 SQ.M.)

DISCLAIMER:  
THE COLORED MARKETING FLOOR PLANS PROVIDED BY THE DEVELOPER ARE FOR ILLUSTRATIVE PURPOSES ONLY. ACTUAL DIMENSIONS, LAYOUT, AND FINISHES MAY VARY FROM THOSE DEPICTED IN THE PLANS. FURNITURE, FIXTURES, AND EQUIPMENT SHOWN IN THE PLANS ARE FOR DECORATIVE PURPOSES ONLY AND ARE NOT INCLUDED IN THE PURCHASE OR LEASE OF THE PROPERTY. THE DEVELOPER RESERVES THE RIGHT TO MAKE MODIFICATIONS, REVISIONS, AND CHANGES TO THE FLOOR PLANS, SPECIFICATIONS, AND FEATURES WITHOUT PRIOR NOTICE.

PROJECT NAME / BUILDING:  
BEACH OASIS 2 BUILDING A


UNIT TYPE:  
STUDIO (TYPE-1G)

BALCONY AREA:  
73.30 SQ.FT. (6.81 SQ.M.)


TOTAL APARTMENT AREA:  
346.17 SQ.FT. (32.16 SQ.M.)

APARTMENT NO:  
414, 614 & 814


SHEET SIZE : A3 DRAWN : SS REVIEWED : TB APPROVED : RD

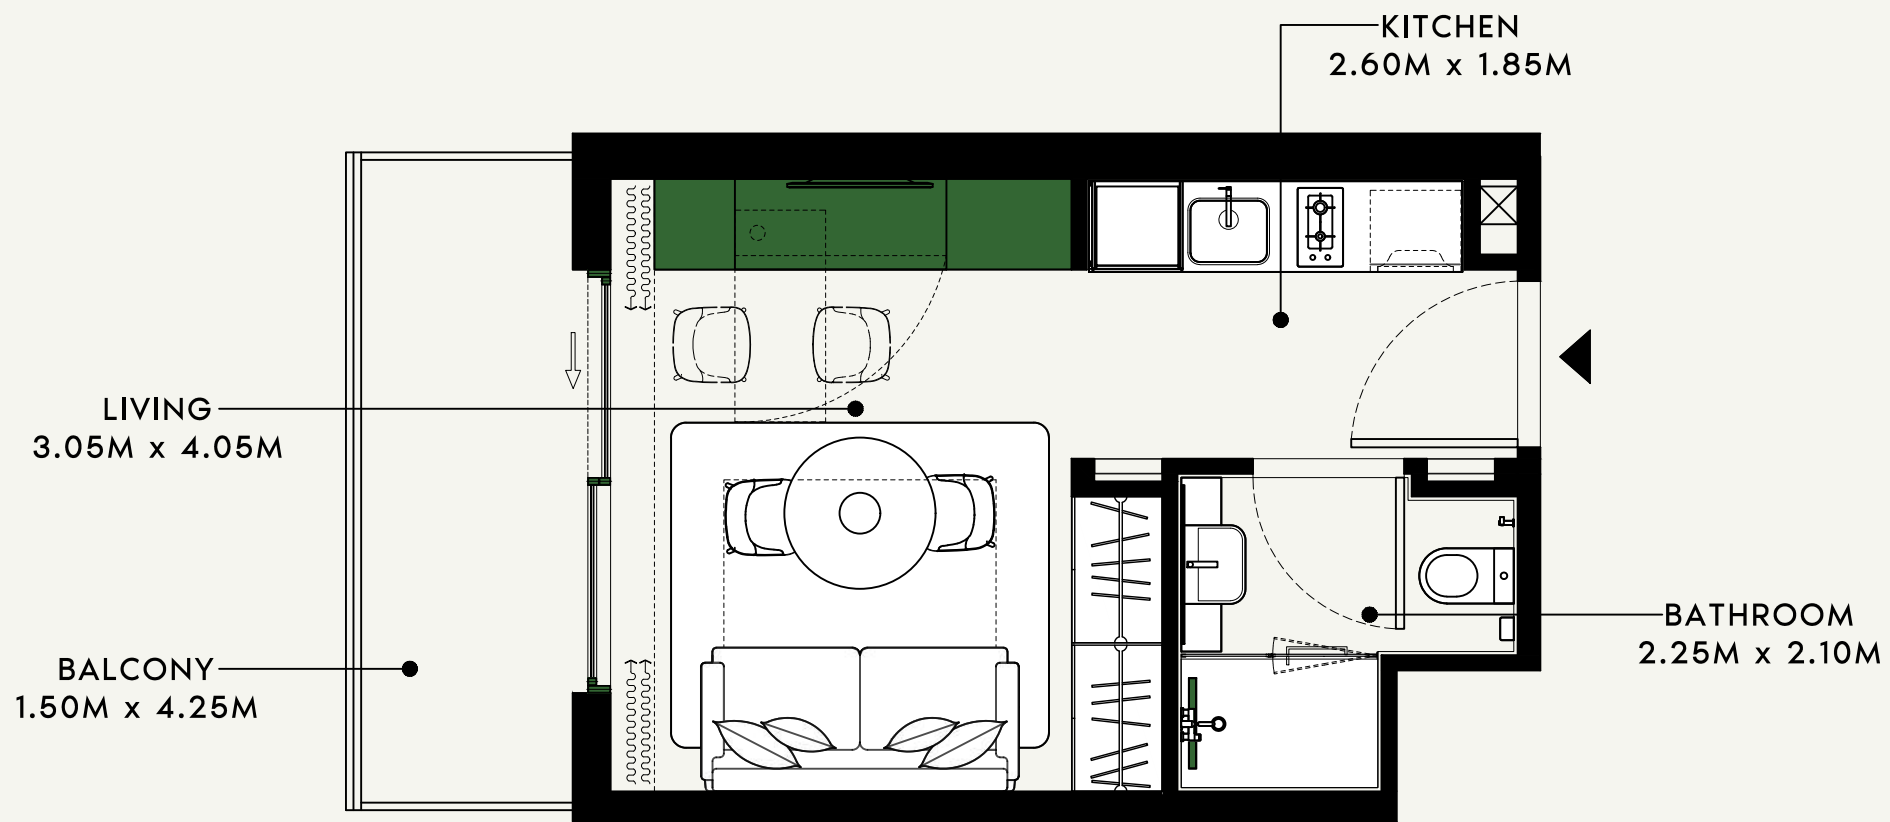

SCALE : 1:50

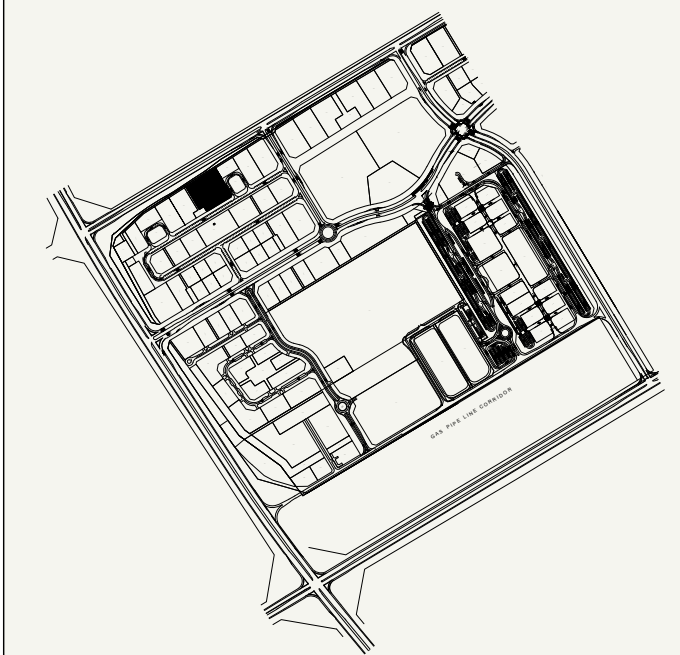

SCALE : N.T.S

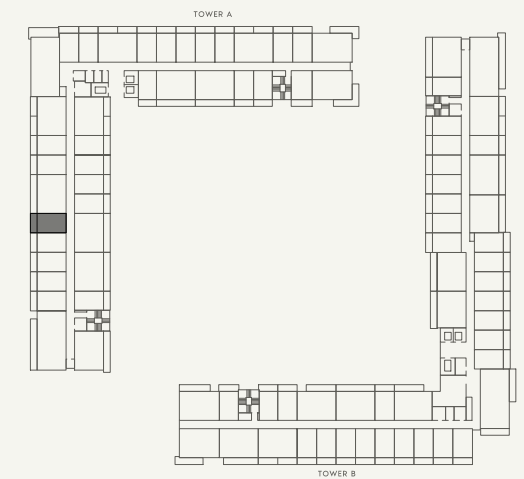

SCALE : N.T.S



FLOOR NO:  
4th,6th&8th FLOOR

UNIT TYPE:  
STUDIO (TYPE-1G)

APARTMENT AREA:  
272.98 SQ.FT. (25.36 SQ.M.)

BALCONY AREA:  
73.30 SQ.FT. (6.81 SQ.M.)

DISCLAIMER:  
THE COLORED MARKETING FLOOR PLANS PROVIDED BY THE DEVELOPER ARE FOR ILLUSTRATIVE PURPOSES ONLY. ACTUAL DIMENSIONS, LAYOUT, AND FINISHES MAY VARY FROM THOSE DEPICTED IN THE PLANS. FURNITURE, FIXTURES, AND EQUIPMENT SHOWN IN THE PLANS ARE FOR DECORATIVE PURPOSES ONLY AND ARE NOT INCLUDED IN THE PURCHASE OR LEASE OF THE PROPERTY. THE DEVELOPER RESERVES THE RIGHT TO MAKE MODIFICATIONS, REVISIONS, AND CHANGES TO THE FLOOR PLANS, SPECIFICATIONS, AND FEATURES WITHOUT PRIOR NOTICE.

TOTAL APARTMENT AREA:  
346.28 SQ.FT. (32.17 SQ.M.)

PROJECT NAME / BUILDING:  
BEACH OASIS 2 BUILDING A

APARTMENT NO:  
415,615&815

BEDROOM  
3.15M x 3.20M


BALCONY  
1.50M x 8.55M

LIVING / DINING  
3.25M x 4.40M

BATHROOM  
2.75M x 1.73M



LAUNDRY  
0.65M x 1.98M

KITCHEN  
2.20M x 2.95M

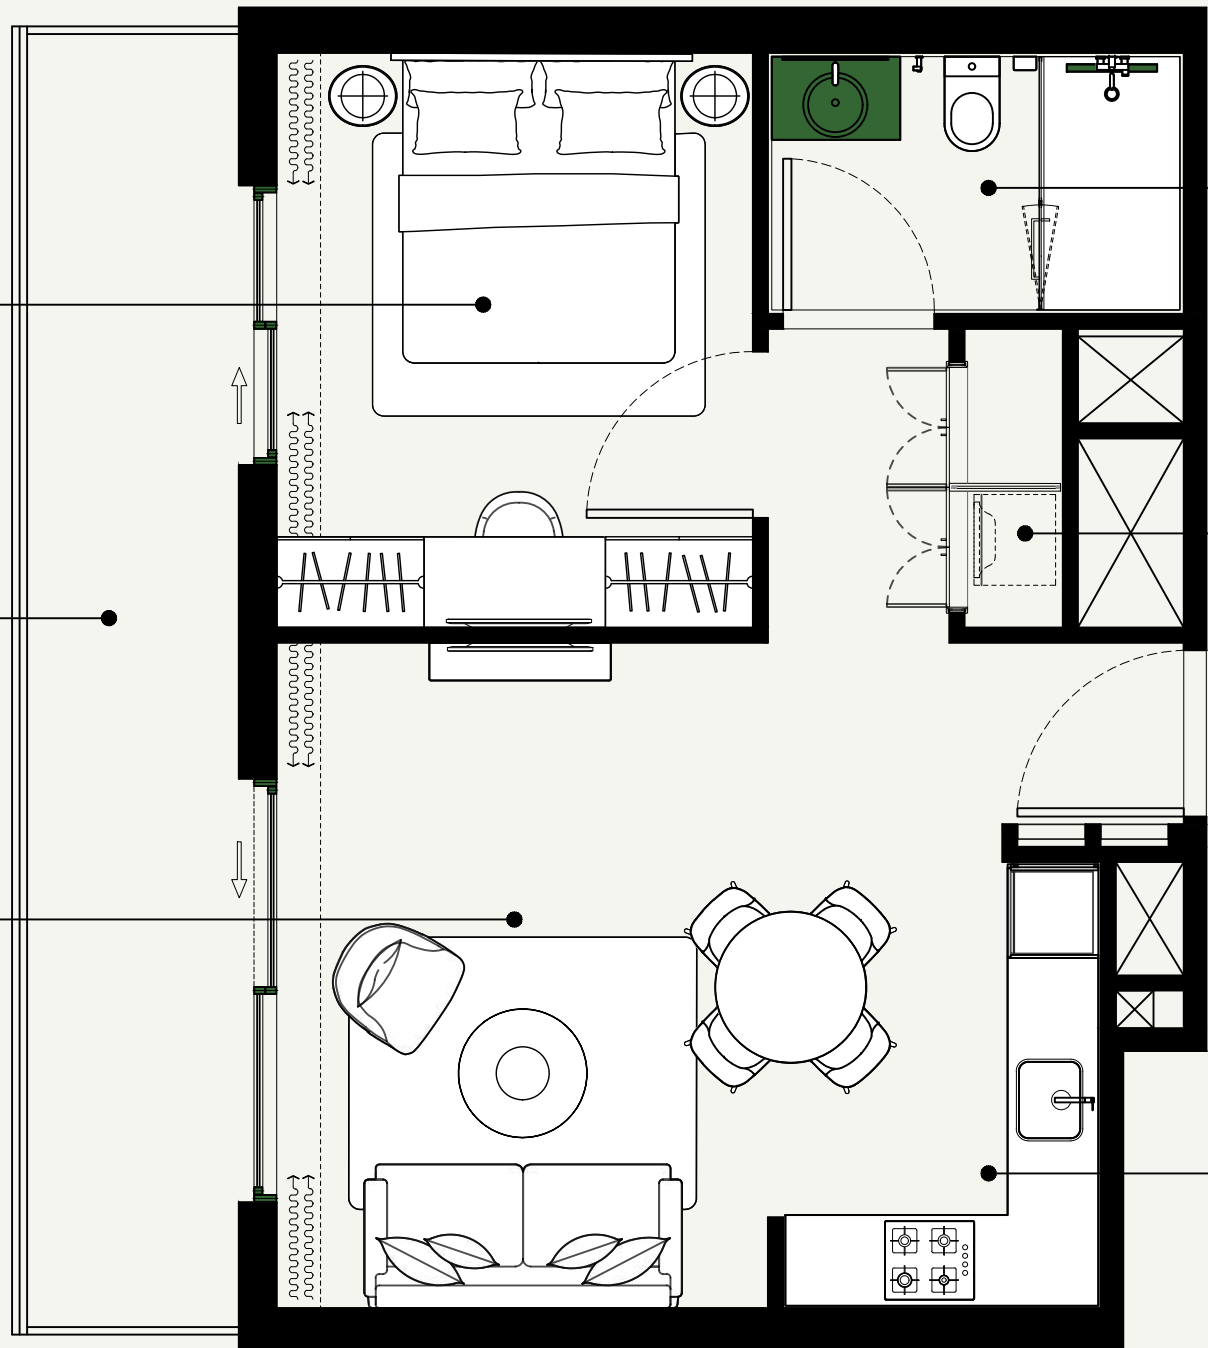

SCALE : 1:50

SCALE : N.T.S

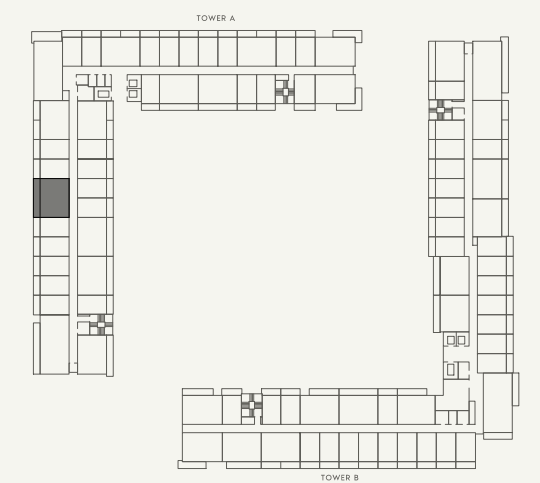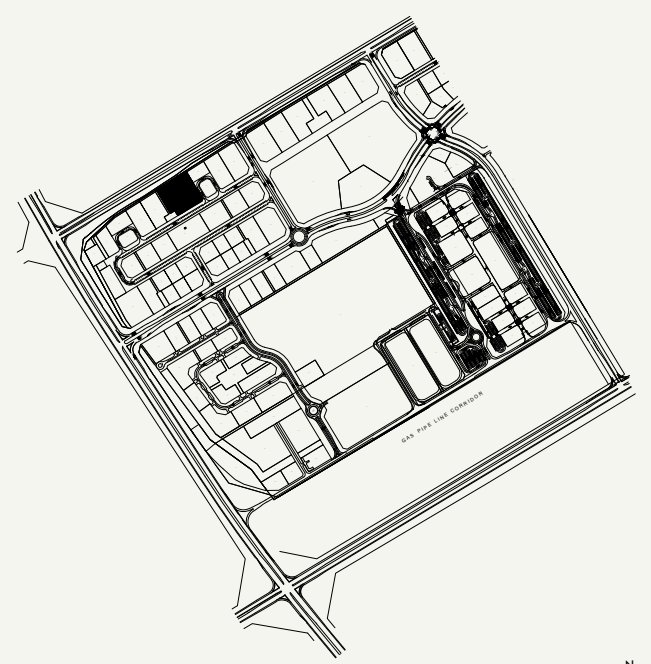

SCALE : N.T.S



FLOOR NO:  
**4th,6th&8th FLOOR**

UNIT TYPE:  
**1 BEDROOM (TYPE-2D)**

APARTMENT AREA:  
**533.89 SQ.FT. (49.60 SQ.M.)**

BALCONY AREA:  
**146.07 SQ.FT. (13.57 SQ.M.)**

DISCLAIMER:  
THE COLORED MARKETING FLOOR PLANS PROVIDED BY THE DEVELOPER ARE FOR ILLUSTRATIVE PURPOSES ONLY. ACTUAL DIMENSIONS, LAYOUT, AND FINISHES MAY VARY FROM THOSE DEPICTED IN THE PLANS. FURNITURE, FIXTURES, AND EQUIPMENT SHOWN IN THE PLANS ARE FOR DECORATIVE PURPOSES ONLY AND ARE NOT INCLUDED IN THE PURCHASE OR LEASE OF THE PROPERTY. THE DEVELOPER RESERVES THE RIGHT TO MAKE MODIFICATIONS, REVISIONS, AND CHANGES TO THE FLOOR PLANS, SPECIFICATIONS, AND FEATURES WITHOUT PRIOR NOTICE.

TOTAL APARTMENT AREA:  
**679.96 SQ.FT. (63.17 SQ.M.)**


PROJECT NAME / BUILDING:  
**BEACH OASIS 2 BUILDING A**

APARTMENT NO:  
**416,616&816**

SHEET SIZE : A3 | DRAWN : SS | REVIEWED : TB | APPROVED : RD

LIVING  
3.05M x 4.08M

BALCONY  
1.50M x 4.25M


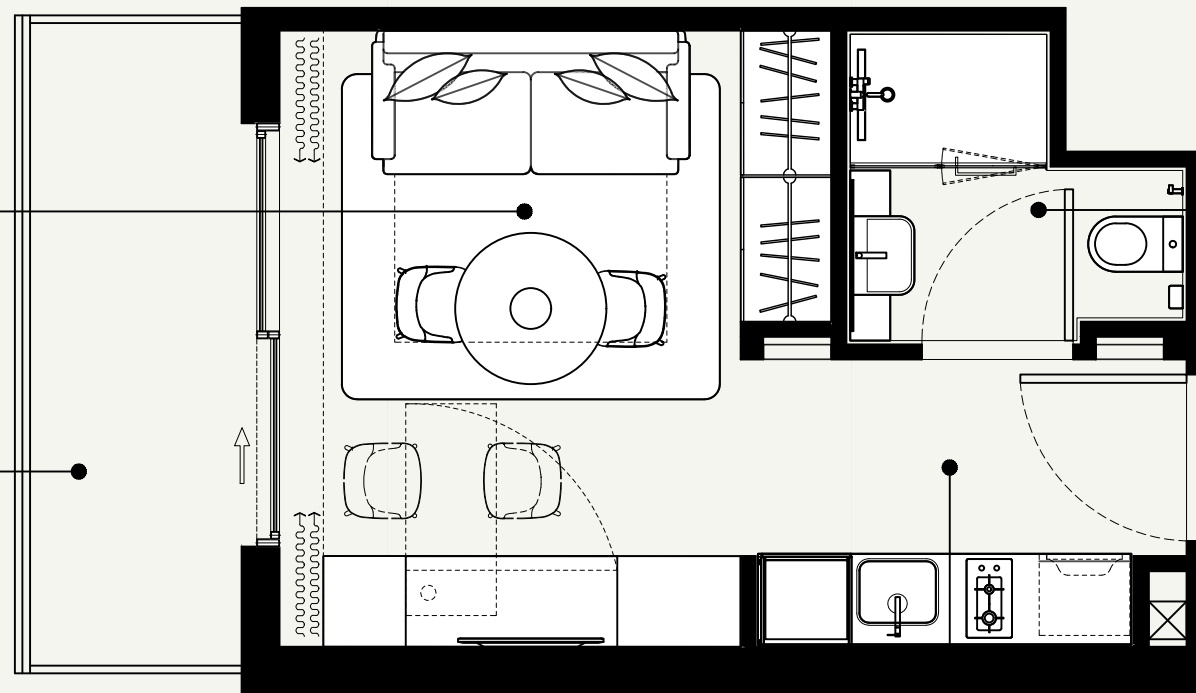


KITCHEN  
2.60M x 1.90M

BATHROOM  
2.25M x 2.08M

SCALE : 1:50

SCALE : N.T.S

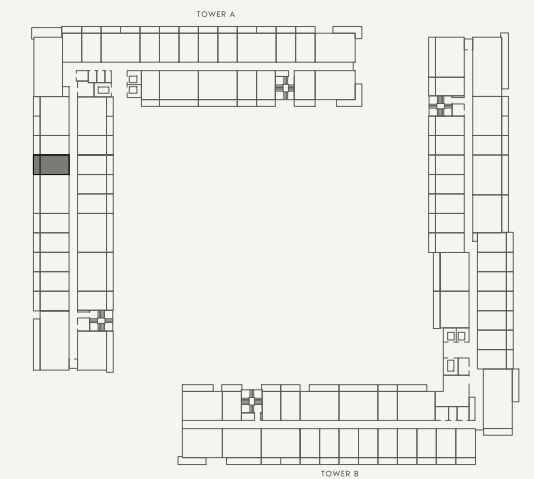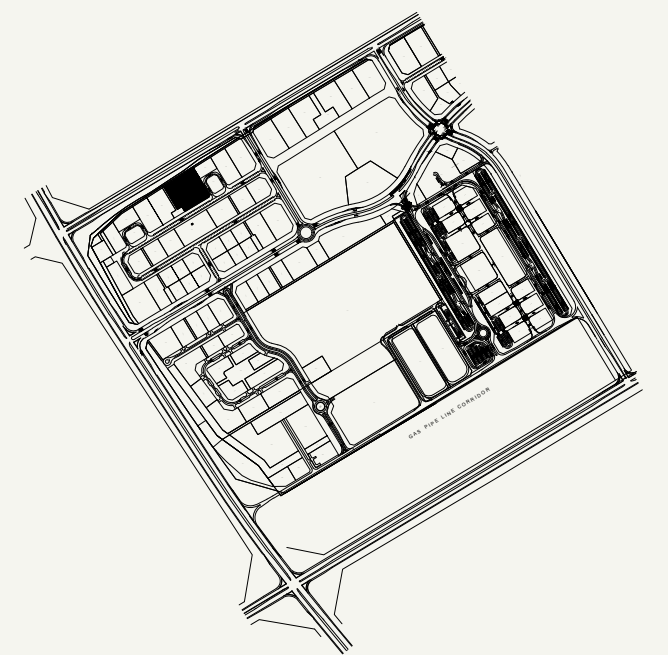

SCALE : N.T.S



FLOOR NO:  
4th,6th&8th FLOOR

UNIT TYPE:  
STUDIO (TYPE-1D)

APARTMENT AREA:  
273.41 SQ.FT. (25.40 SQ.M.)


BALCONY AREA:  
73.30 SQ.FT. (6.81 SQ.M.)

DISCLAIMER:  
THE COLORED MARKETING FLOOR PLANS PROVIDED BY THE DEVELOPER ARE FOR ILLUSTRATIVE PURPOSES ONLY. ACTUAL DIMENSIONS, LAYOUT, AND FINISHES MAY VARY FROM THOSE DEPICTED IN THE PLANS. FURNITURE, FIXTURES, AND EQUIPMENT SHOWN IN THE PLANS ARE FOR DECORATIVE PURPOSES ONLY AND ARE NOT INCLUDED IN THE PURCHASE OR LEASE OF THE PROPERTY. THE DEVELOPER RESERVES THE RIGHT TO MAKE MODIFICATIONS, REVISIONS, AND CHANGES TO THE FLOOR PLANS, SPECIFICATIONS, AND FEATURES WITHOUT PRIOR NOTICE.

TOTAL APARTMENT AREA:  
346.71 SQ.FT. (32.21 SQ.M.)


PROJECT NAME / BUILDING:  
BEACH OASIS 2 BUILDING A

APARTMENT NO:  
417,617&817

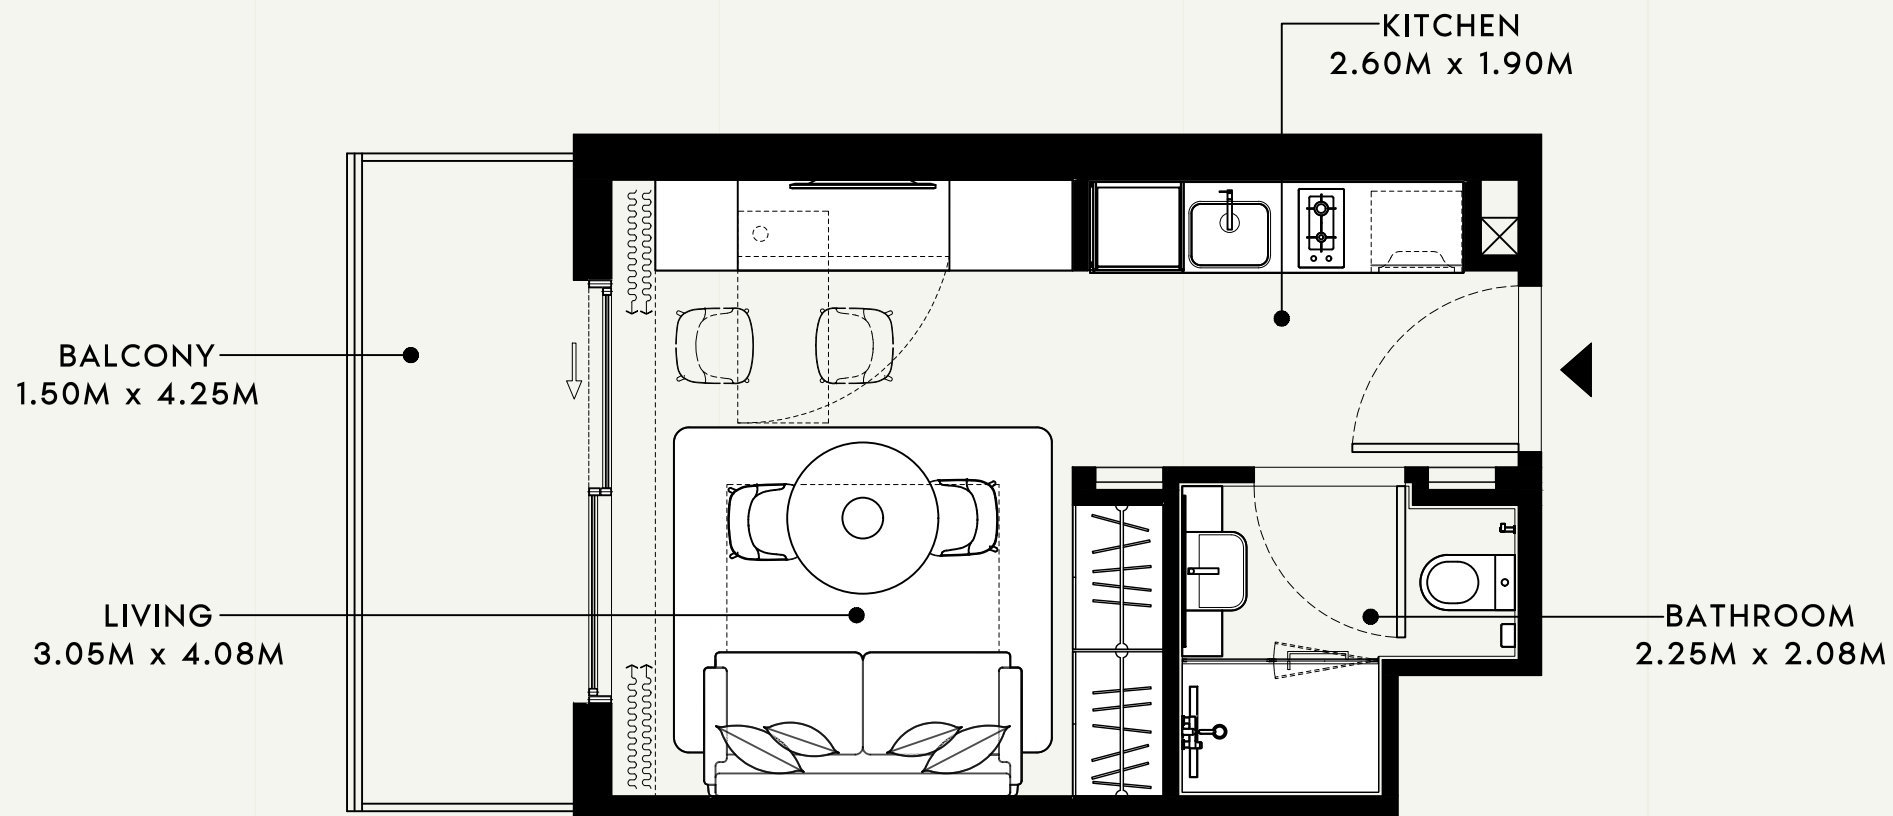

SCALE : 1:50

SCALE : N.T.S

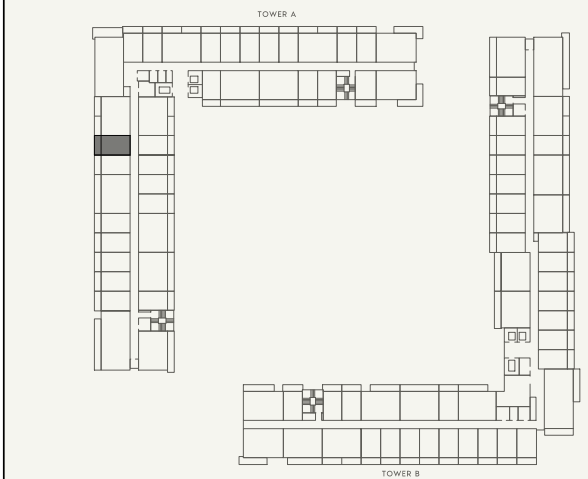

SCALE : N.T.S



FLOOR NO:  
4th,6th&8th FLOOR

APARTMENT AREA:  
272.76 SQ.FT. (25.34 SQ.M.)

DISCLAIMER:  
THE COLORED MARKETING FLOOR PLANS PROVIDED BY THE DEVELOPER ARE FOR ILLUSTRATIVE PURPOSES ONLY. ACTUAL DIMENSIONS, LAYOUT, AND FINISHES MAY VARY FROM THOSE DEPICTED IN THE PLANS. FURNITURE, FIXTURES, AND EQUIPMENT SHOWN IN THE PLANS ARE FOR DECORATIVE PURPOSES ONLY AND ARE NOT INCLUDED IN THE PURCHASE OR LEASE OF THE PROPERTY. THE DEVELOPER RESERVES THE RIGHT TO MAKE MODIFICATIONS, REVISIONS, AND CHANGES TO THE FLOOR PLANS, SPECIFICATIONS, AND FEATURES WITHOUT PRIOR NOTICE.


PROJECT NAME / BUILDING:  
BEACH OASIS 2 BUILDING A

UNIT TYPE:  
STUDIO (TYPE-1D)


BALCONY AREA:  
73.30 SQ.FT. (6.81 SQ.M.)

TOTAL APARTMENT AREA:  
346.06 SQ.FT. (32.15 SQ.M.)


APARTMENT NO:  
418,618&818

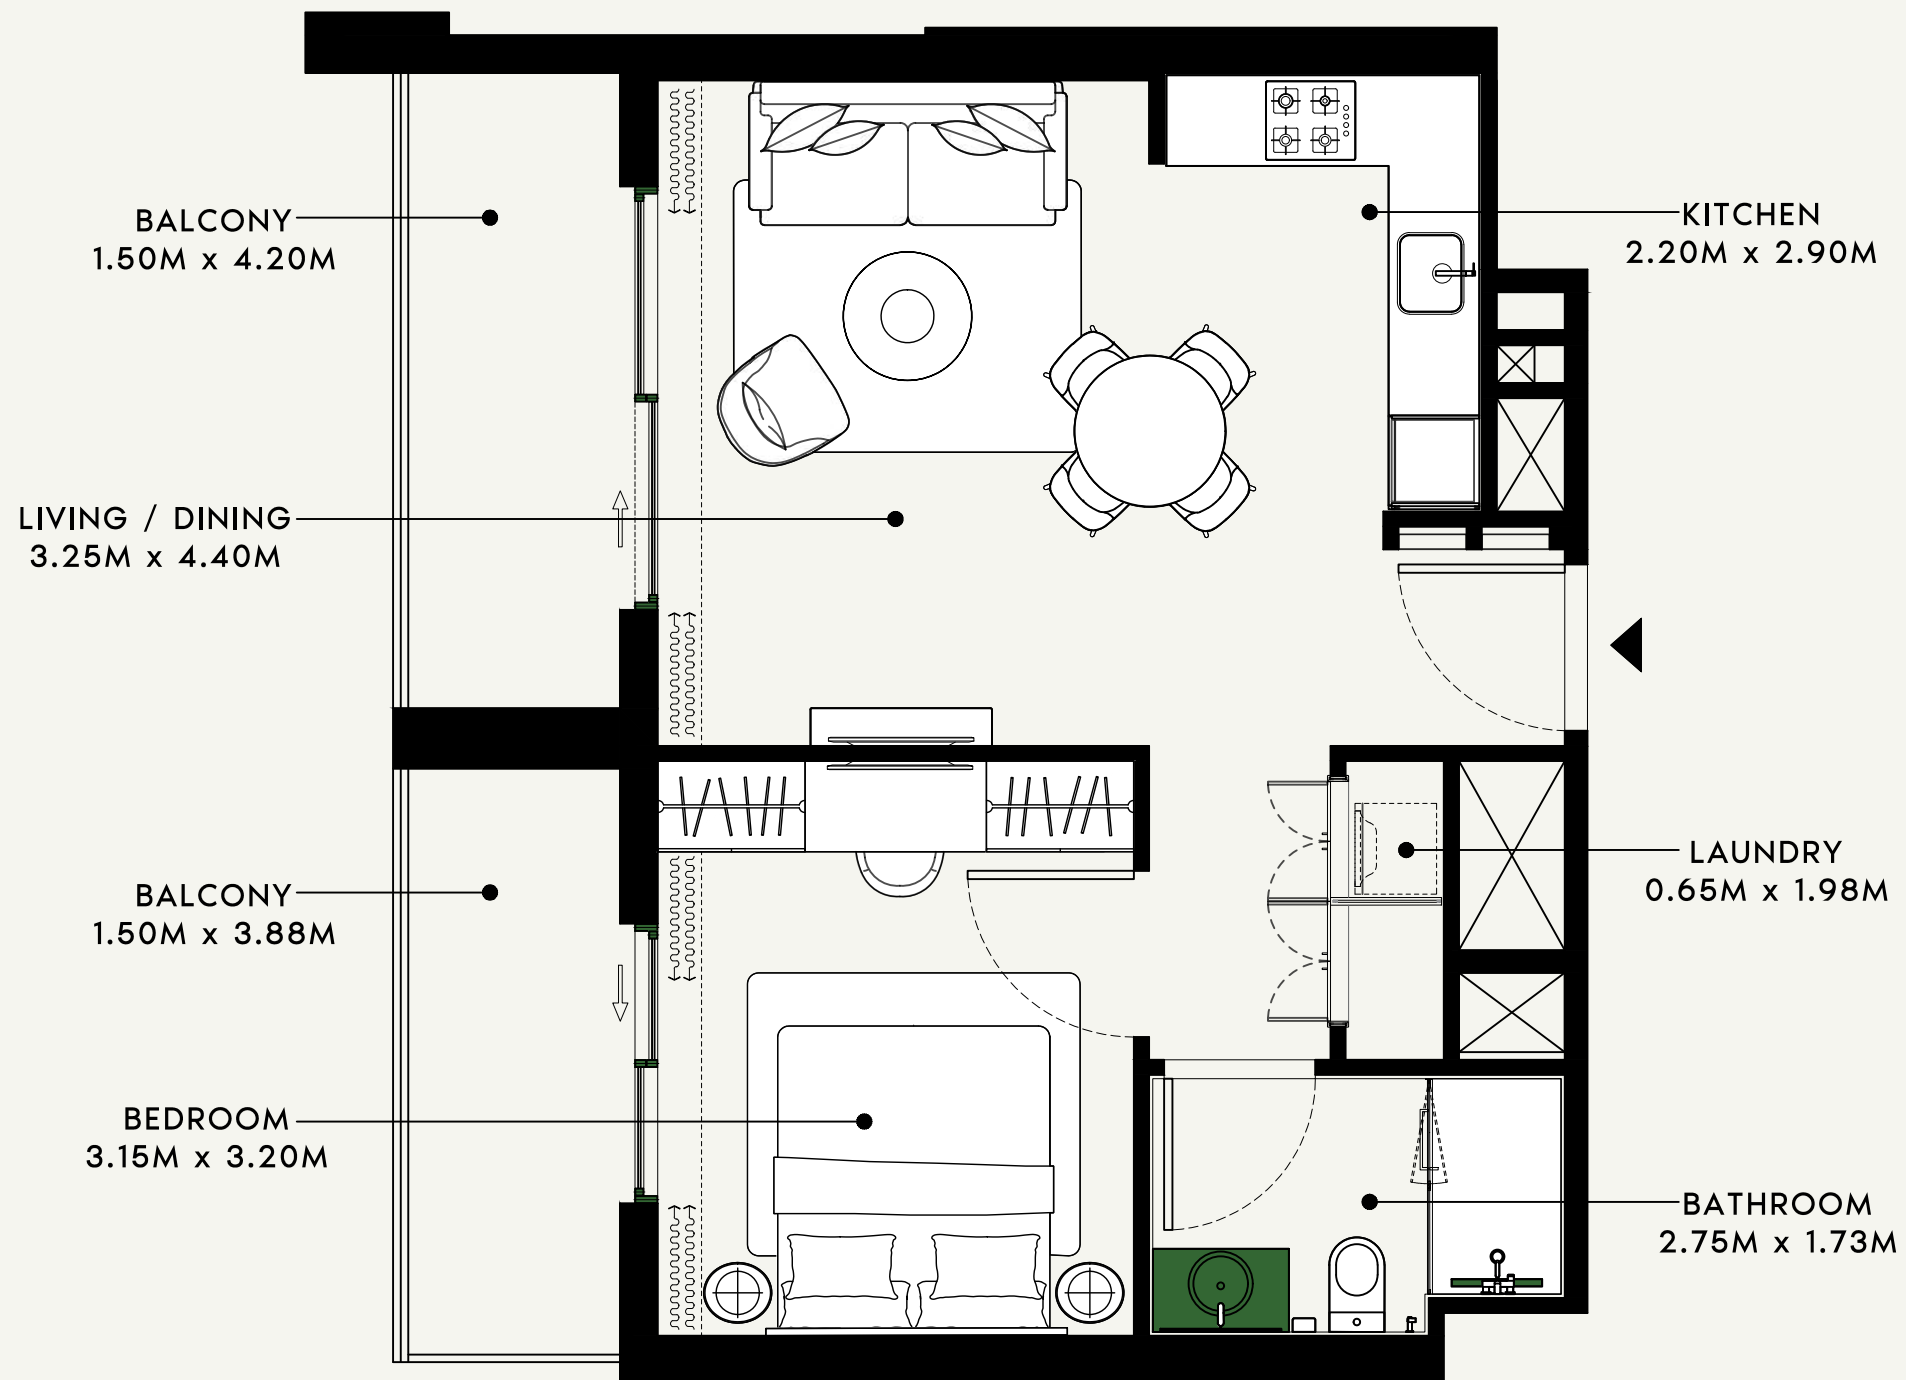

SCALE : 1:50

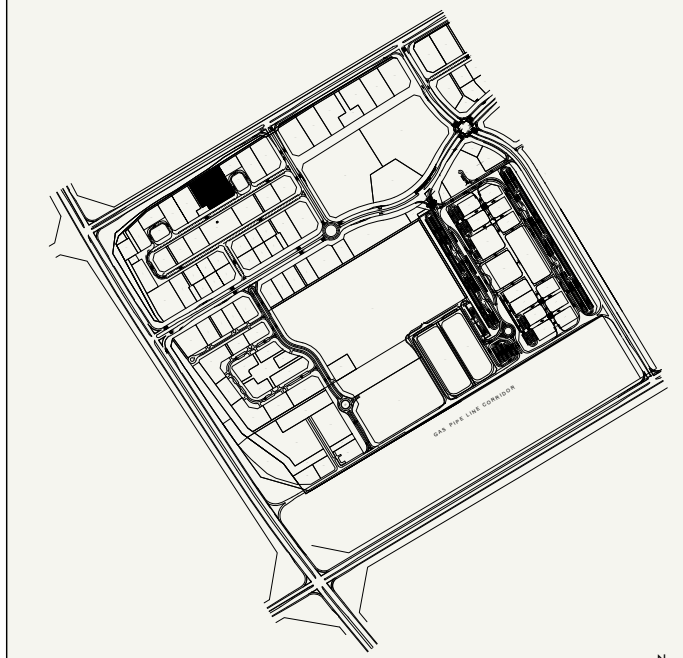

SCALE : N.T.S

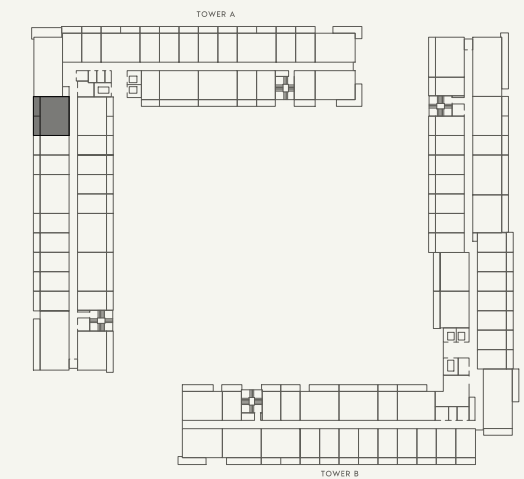

SCALE : N.T.S



FLOOR NO:  
4th,6th&8th FLOOR

UNIT TYPE:  
1 BEDROOM (TYPE-5)

APARTMENT AREA:  
532.06 SQ.FT. (49.43 SQ.M.)

BALCONY AREA:  
146.50 SQ.FT. (13.61 SQ.M.)


DISCLAIMER:  
THE COLORED MARKETING FLOOR PLANS PROVIDED BY THE DEVELOPER ARE FOR ILLUSTRATIVE PURPOSES ONLY. ACTUAL DIMENSIONS, LAYOUT, AND FINISHES MAY VARY FROM THOSE DEPICTED IN THE PLANS. FURNITURE, FIXTURES, AND EQUIPMENT SHOWN IN THE PLANS ARE FOR DECORATIVE PURPOSES ONLY AND ARE NOT INCLUDED IN THE PURCHASE OR LEASE OF THE PROPERTY. THE DEVELOPER RESERVES THE RIGHT TO MAKE MODIFICATIONS, REVISIONS, AND CHANGES TO THE FLOOR PLANS, SPECIFICATIONS, AND FEATURES WITHOUT PRIOR NOTICE.

TOTAL APARTMENT AREA:  
678.56 SQ.FT. (63.04 SQ.M.)


PROJECT NAME / BUILDING:  
BEACH OASIS 2 BUILDING A

APARTMENT NO:  
419,619&819


SHEET SIZE : A3 | DRAWN : SS | REVIEWED : TB | APPROVED : RD

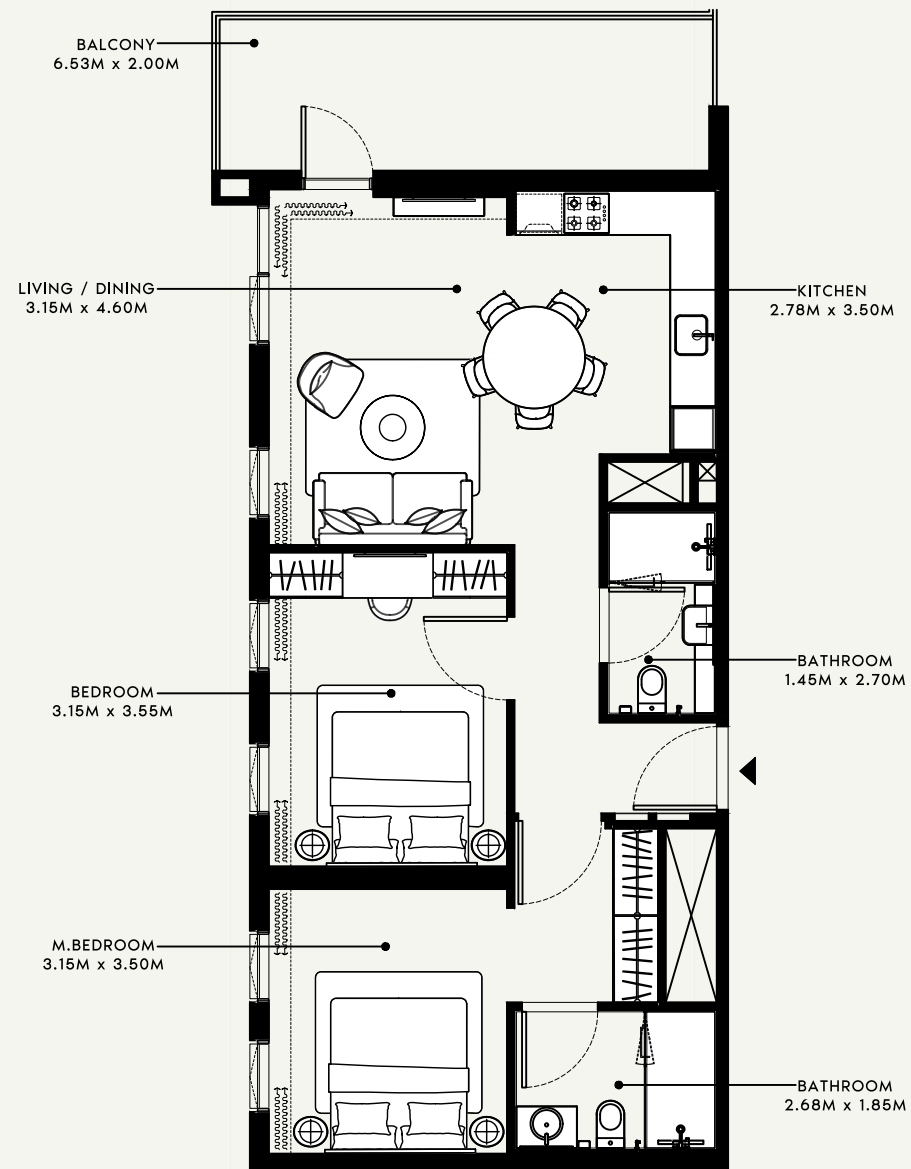

SCALE : 1:100

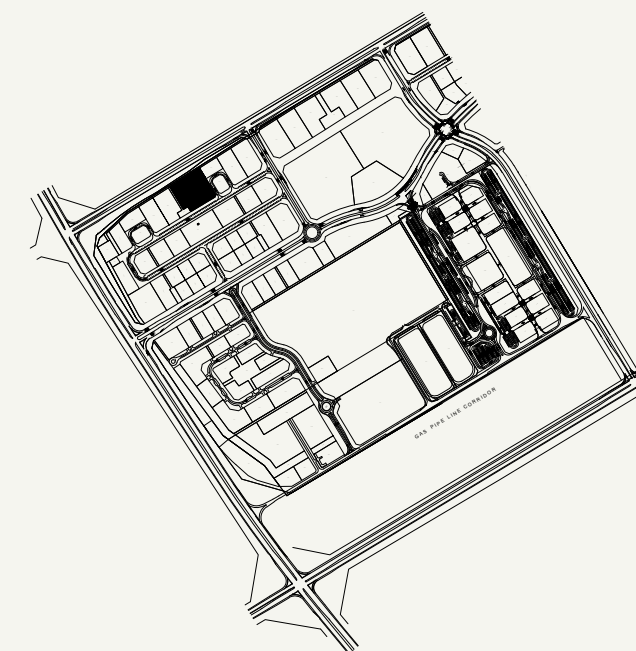

SCALE : N.T.S

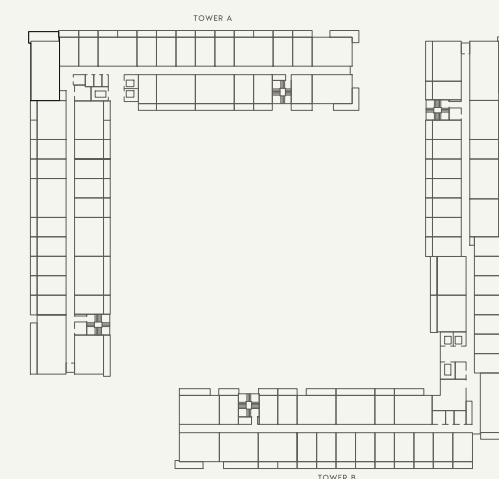

SCALE : N.T.S



FLOOR NO:  
4th,6th&8th FLOOR

UNIT TYPE:  
2 BEDROOM (TYPE-4)

APARTMENT AREA:  
824.95 SQ.FT. (76.64 SQ.M.)


BALCONY AREA:  
153.39 SQ.FT. (14.25 SQ.M.)

DISCLAIMER:  
THE COLORED MARKETING FLOOR PLANS PROVIDED BY THE DEVELOPER ARE FOR ILLUSTRATIVE PURPOSES ONLY. ACTUAL DIMENSIONS, LAYOUT, AND FINISHES MAY VARY FROM THOSE DEPICTED IN THE PLANS. FURNITURE, FIXTURES, AND EQUIPMENT SHOWN IN THE PLANS ARE FOR DECORATIVE PURPOSES ONLY AND ARE NOT INCLUDED IN THE PURCHASE OR LEASE OF THE PROPERTY. THE DEVELOPER RESERVES THE RIGHT TO MAKE MODIFICATIONS, REVISIONS, AND CHANGES TO THE FLOOR PLANS, SPECIFICATIONS, AND FEATURES WITHOUT PRIOR NOTICE.


TOTAL APARTMENT AREA:  
978.34 SQ.FT. (90.89 SQ.M.)

PROJECT NAME / BUILDING:  
BEACH OASIS 2 BUILDING A


APARTMENT NO:  
420,620&820

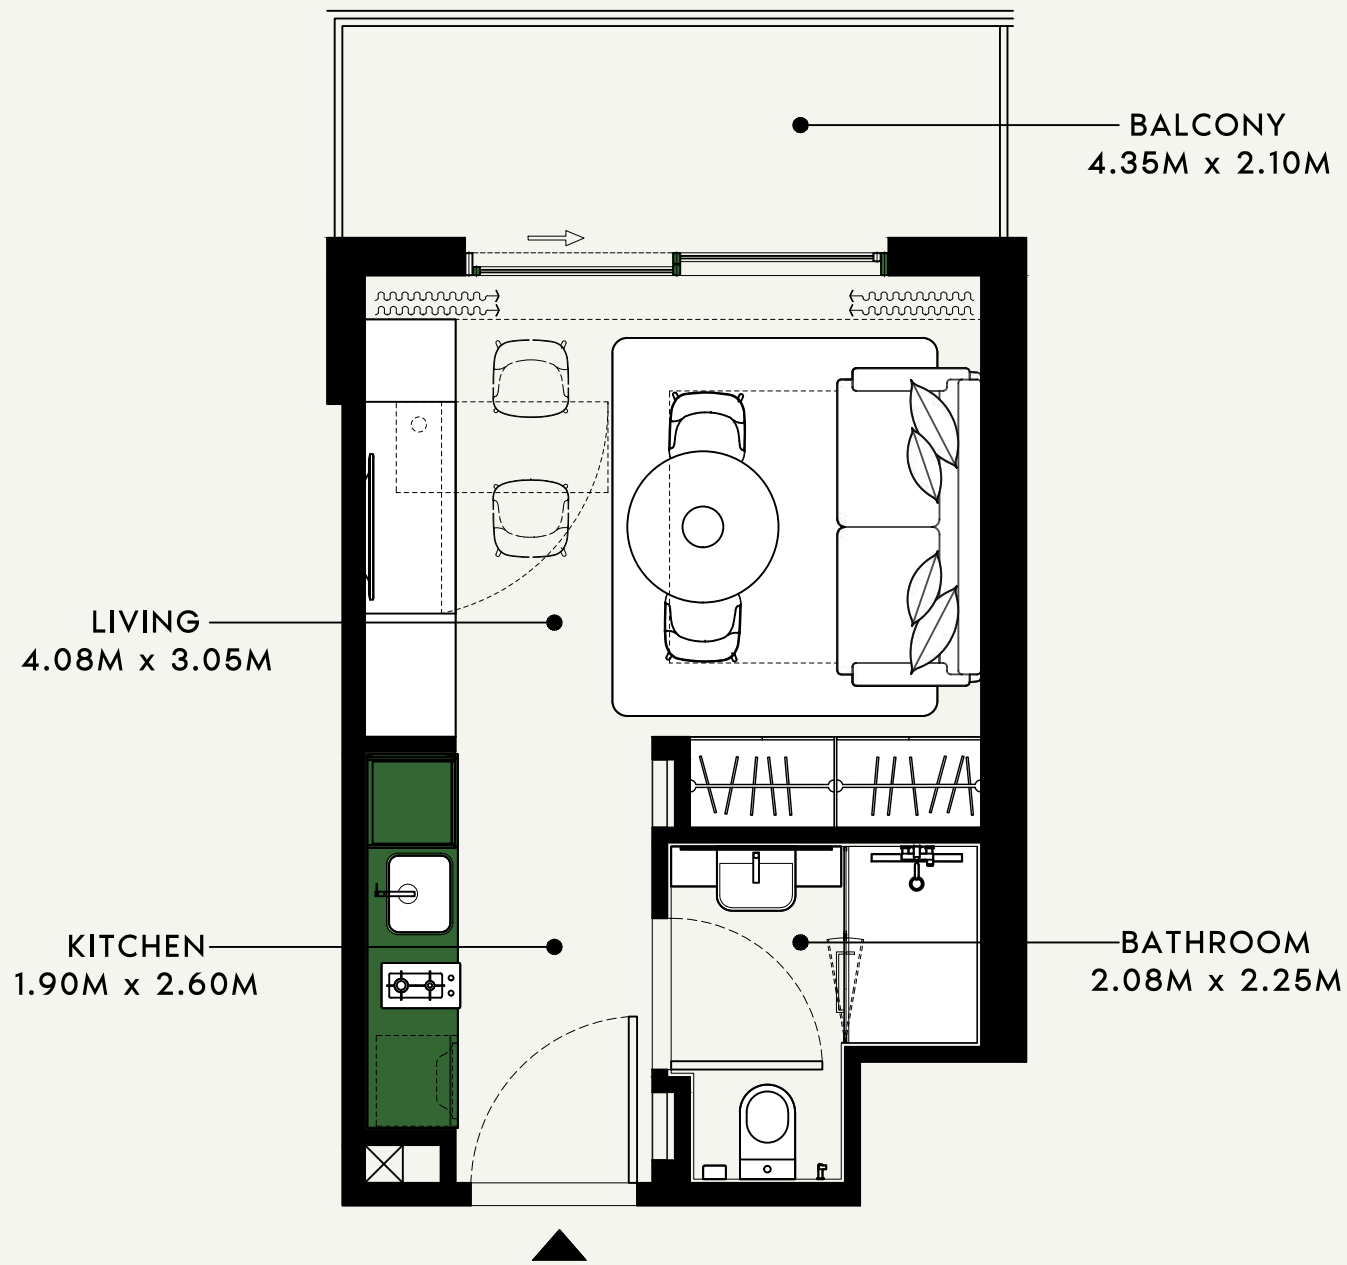

SCALE : 1:50

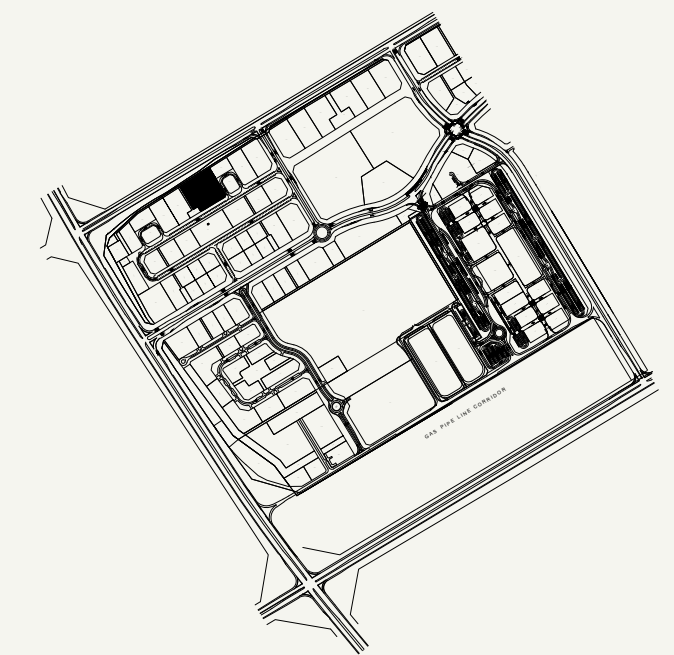

SCALE : N.T.S

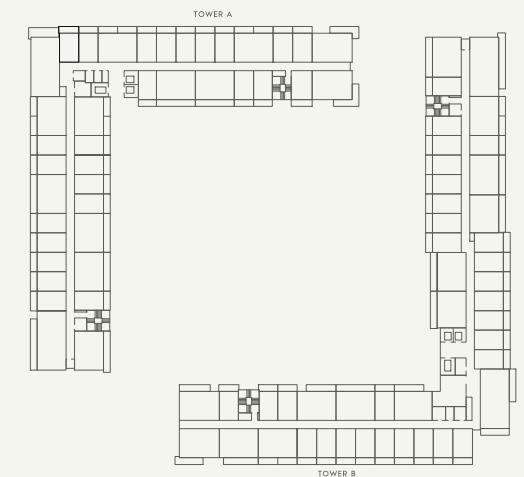

SCALE : N.T.S



FLOOR NO:  
4th,6th&8th FLOOR

APARTMENT AREA:  
273.41 SQ.FT. (25.40 SQ.M.)

DISCLAIMER:  
THE COLORED MARKETING FLOOR PLANS PROVIDED BY THE DEVELOPER ARE FOR ILLUSTRATIVE PURPOSES ONLY. ACTUAL DIMENSIONS, LAYOUT, AND FINISHES MAY VARY FROM THOSE DEPICTED IN THE PLANS. FURNITURE, FIXTURES, AND EQUIPMENT SHOWN IN THE PLANS ARE FOR DECORATIVE PURPOSES ONLY AND ARE NOT INCLUDED IN THE PURCHASE OR LEASE OF THE PROPERTY. THE DEVELOPER RESERVES THE RIGHT TO MAKE MODIFICATIONS, REVISIONS, AND CHANGES TO THE FLOOR PLANS, SPECIFICATIONS, AND FEATURES WITHOUT PRIOR NOTICE.


PROJECT NAME / BUILDING:  
BEACH OASIS 2 BUILDING A

UNIT TYPE:  
STUDIO (TYPE-1D)


BALCONY AREA:  
75.03 SQ.FT. (6.97 SQ.M.)

TOTAL APARTMENT AREA:  
348.43 SQ.FT. (32.37 SQ.M.)


APARTMENT NO:  
421,621&821

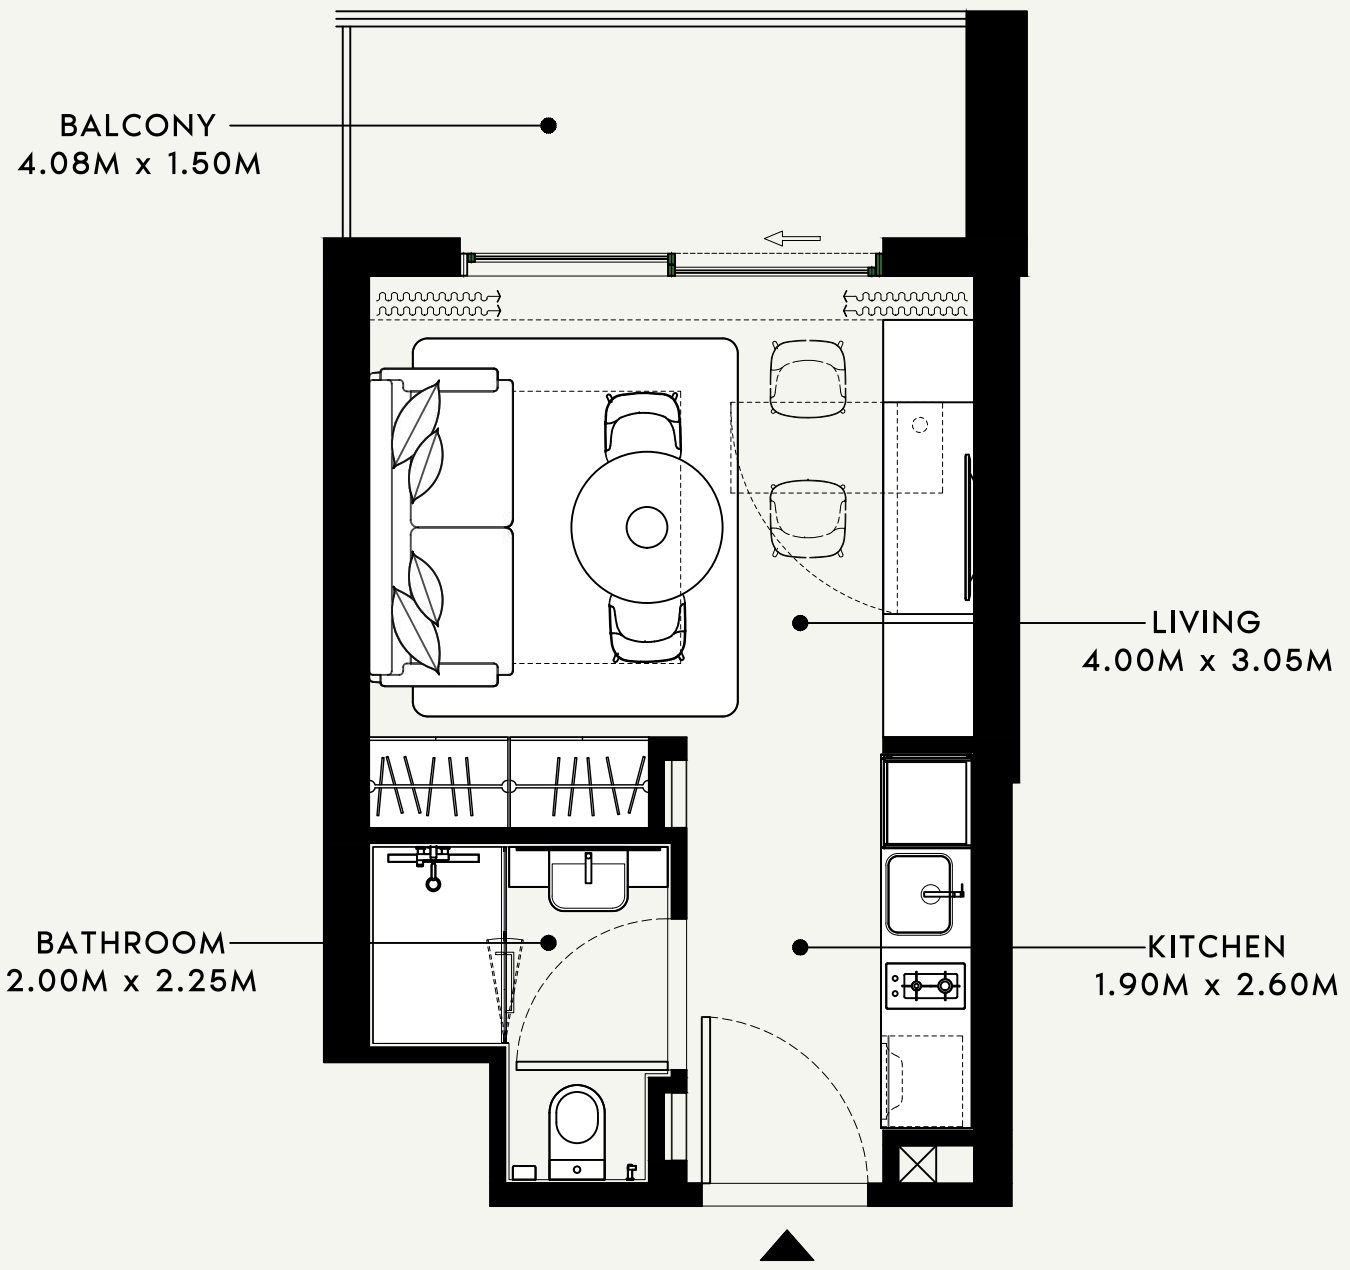

SCALE : 1:50

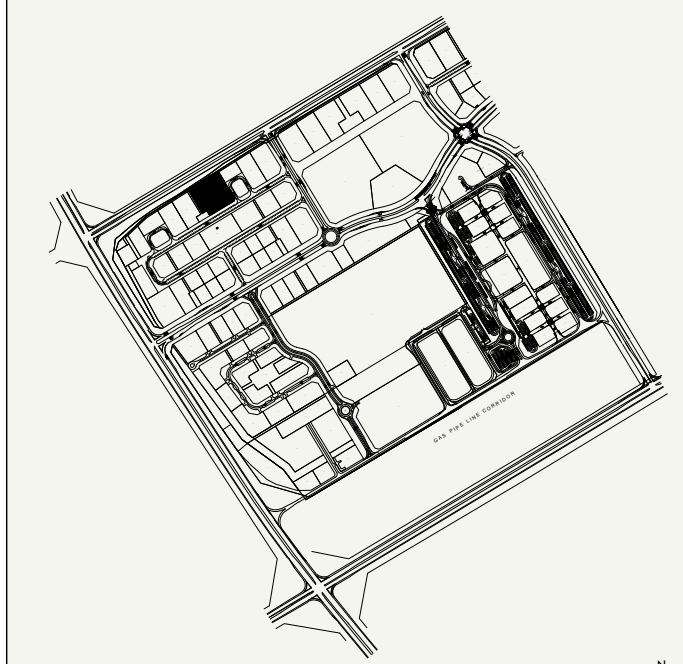

SCALE : N.T.S

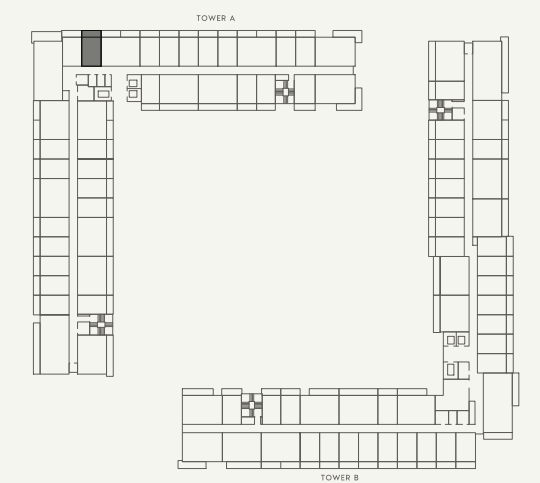

SCALE : N.T.S



FLOOR NO:  
4th,6th&8th FLOOR

UNIT TYPE:  
STUDIO (TYPE-1K)

APARTMENT AREA:  
271.90 SQ.FT. (25.26 SQ.M.)


BALCONY AREA:  
73.30 SQ.FT. (6.81 SQ.M.)

DISCLAIMER:  
THE COLORED MARKETING FLOOR PLANS PROVIDED BY THE DEVELOPER ARE FOR ILLUSTRATIVE PURPOSES ONLY. ACTUAL DIMENSIONS, LAYOUT, AND FINISHES MAY VARY FROM THOSE DEPICTED IN THE PLANS. FURNITURE, FIXTURES, AND EQUIPMENT SHOWN IN THE PLANS ARE FOR DECORATIVE PURPOSES ONLY AND ARE NOT INCLUDED IN THE PURCHASE OR LEASE OF THE PROPERTY. THE DEVELOPER RESERVES THE RIGHT TO MAKE MODIFICATIONS, REVISIONS, AND CHANGES TO THE FLOOR PLANS, SPECIFICATIONS, AND FEATURES WITHOUT PRIOR NOTICE.

TOTAL APARTMENT AREA:  
345.20 SQ.FT. (32.07 SQ.M.)


PROJECT NAME / BUILDING:  
BEACH OASIS 2 BUILDING A

APARTMENT NO:  
422,622&822

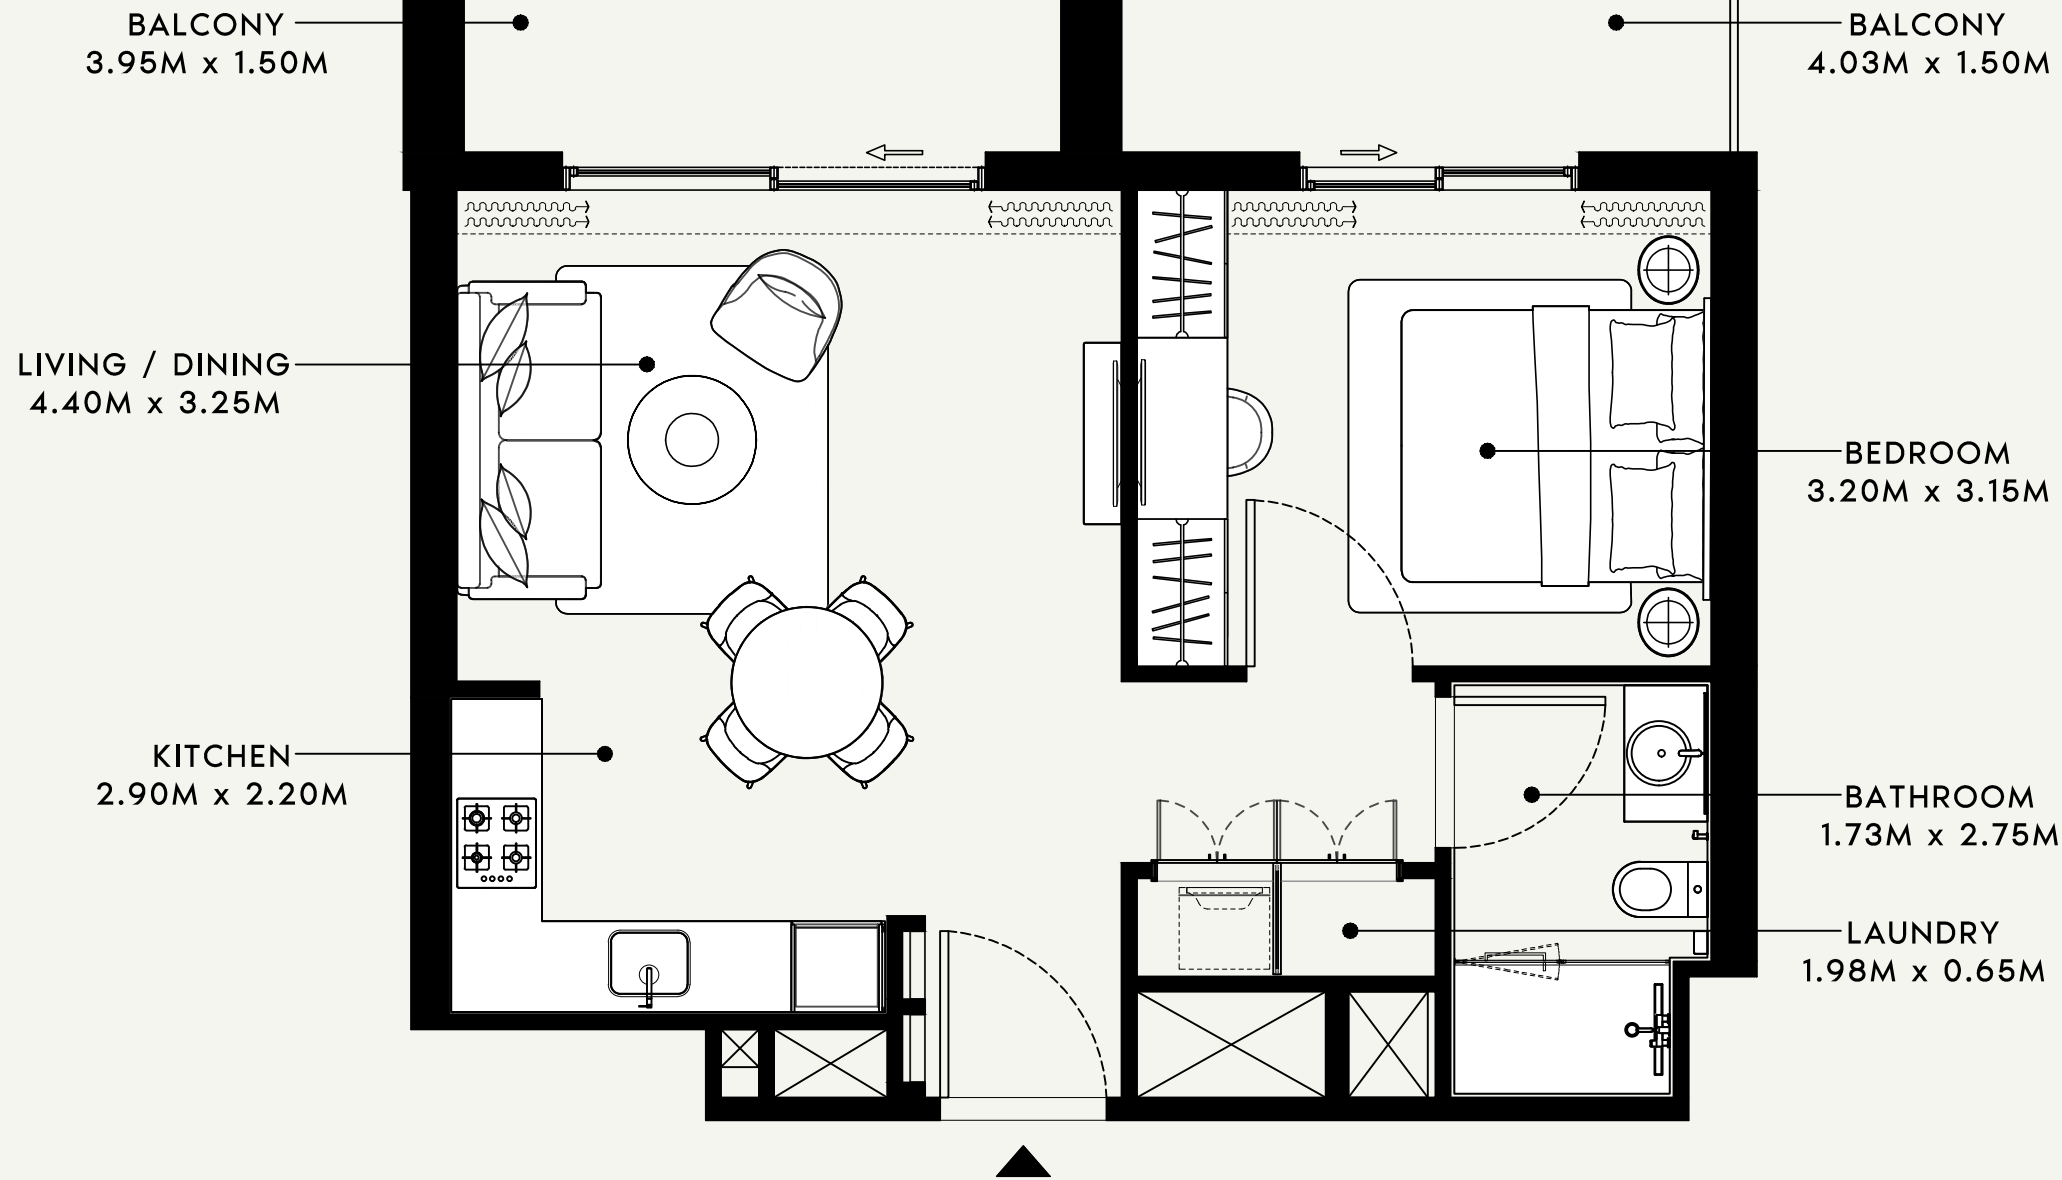

SCALE : 1:50

SCALE : N.T.S

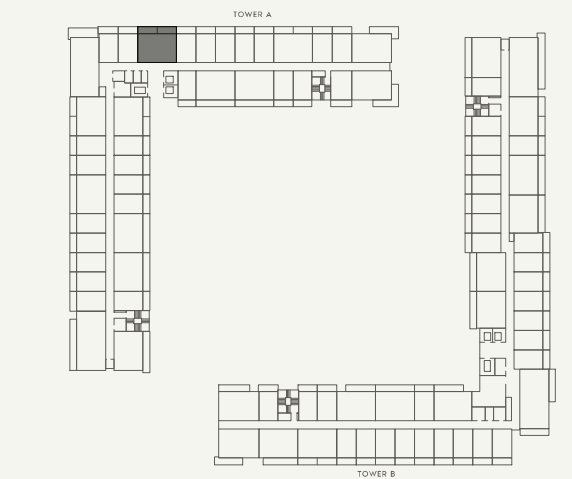

SCALE : N.T.S



FLOOR NO:  
4th,6th&8th FLOOR

UNIT TYPE:  
1 BEDROOM (TYPE-5)

APARTMENT AREA:  
531.63 SQ.FT. (49.39 SQ.M.)

BALCONY AREA:  
146.07 SQ.FT. (13.57 SQ.M.)


DISCLAIMER:  
THE COLORED MARKETING FLOOR PLANS PROVIDED BY THE DEVELOPER ARE FOR ILLUSTRATIVE PURPOSES ONLY. ACTUAL DIMENSIONS, LAYOUT, AND FINISHES MAY VARY FROM THOSE DEPICTED IN THE PLANS. FURNITURE, FIXTURES, AND EQUIPMENT SHOWN IN THE PLANS ARE FOR DECORATIVE PURPOSES ONLY AND ARE NOT INCLUDED IN THE PURCHASE OR LEASE OF THE PROPERTY. THE DEVELOPER RESERVES THE RIGHT TO MAKE MODIFICATIONS, REVISIONS, AND CHANGES TO THE FLOOR PLANS, SPECIFICATIONS, AND FEATURES WITHOUT PRIOR NOTICE.

TOTAL APARTMENT AREA:  
677.70 SQ.FT. (62.96 SQ.M.)


PROJECT NAME / BUILDING:  
BEACH OASIS 2 BUILDING A

APARTMENT NO:  
423, 623 & 823


SHEET SIZE : A3 DRAWN : SS REVIEWED : TB APPROVED : RD

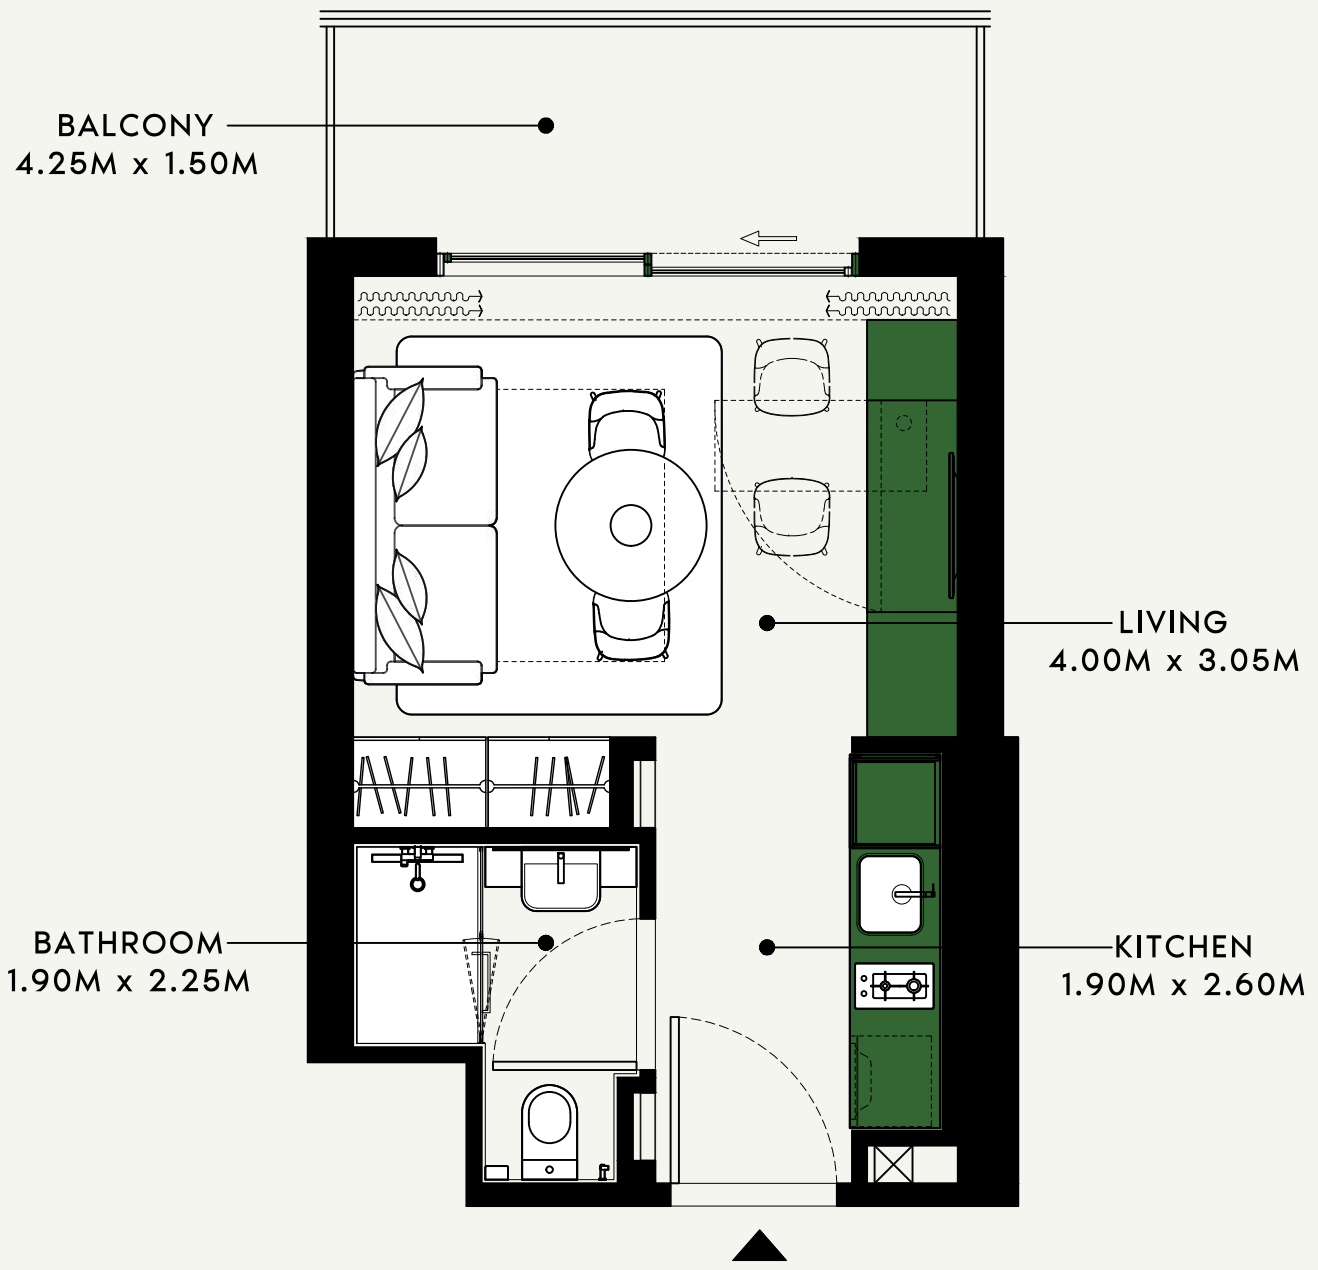

SCALE : 1:50

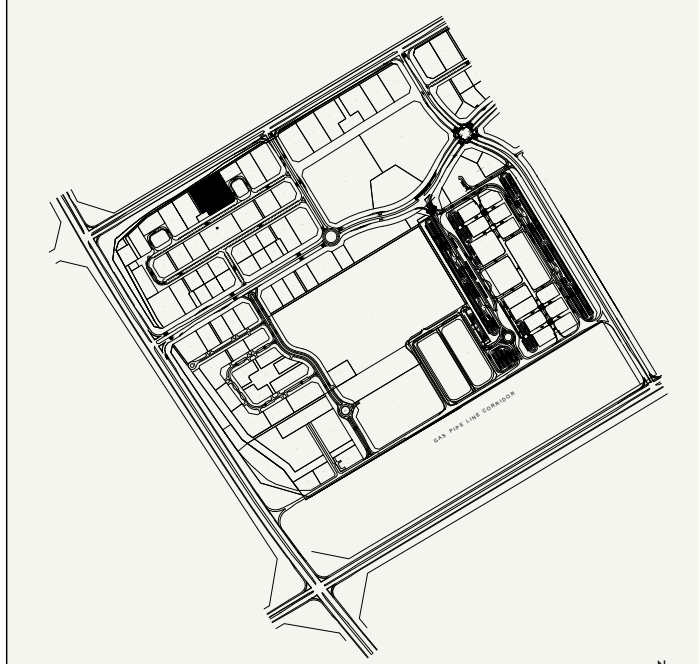

SCALE : N.T.S

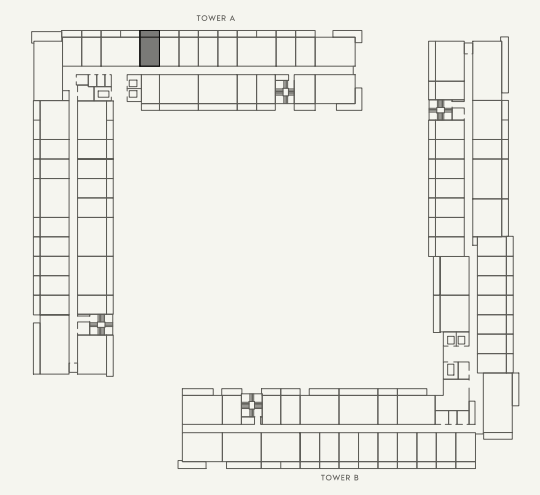

SCALE : N.T.S



FLOOR NO:  
4th,6th&8th FLOOR

UNIT TYPE:  
STUDIO (TYPE-1H)

APARTMENT AREA:  
272.76 SQ.FT. (25.34 SQ.M.)

BALCONY AREA:  
73.30 SQ.FT. (6.81 SQ.M.)


DISCLAIMER:  
THE COLORED MARKETING FLOOR PLANS PROVIDED BY THE DEVELOPER ARE FOR ILLUSTRATIVE PURPOSES ONLY. ACTUAL DIMENSIONS, LAYOUT, AND FINISHES MAY VARY FROM THOSE DEPICTED IN THE PLANS. FURNITURE, FIXTURES, AND EQUIPMENT SHOWN IN THE PLANS ARE FOR DECORATIVE PURPOSES ONLY AND ARE NOT INCLUDED IN THE PURCHASE OR LEASE OF THE PROPERTY. THE DEVELOPER RESERVES THE RIGHT TO MAKE MODIFICATIONS, REVISIONS, AND CHANGES TO THE FLOOR PLANS, SPECIFICATIONS, AND FEATURES WITHOUT PRIOR NOTICE.

TOTAL APARTMENT AREA:  
346.06 SQ.FT. (32.15 SQ.M.)


PROJECT NAME / BUILDING:  
BEACH OASIS 2 BUILDING A

APARTMENT NO:  
424,624&824


SHEET SIZE : A3 | DRAWN : SS | REVIEWED : TB | APPROVED : RD

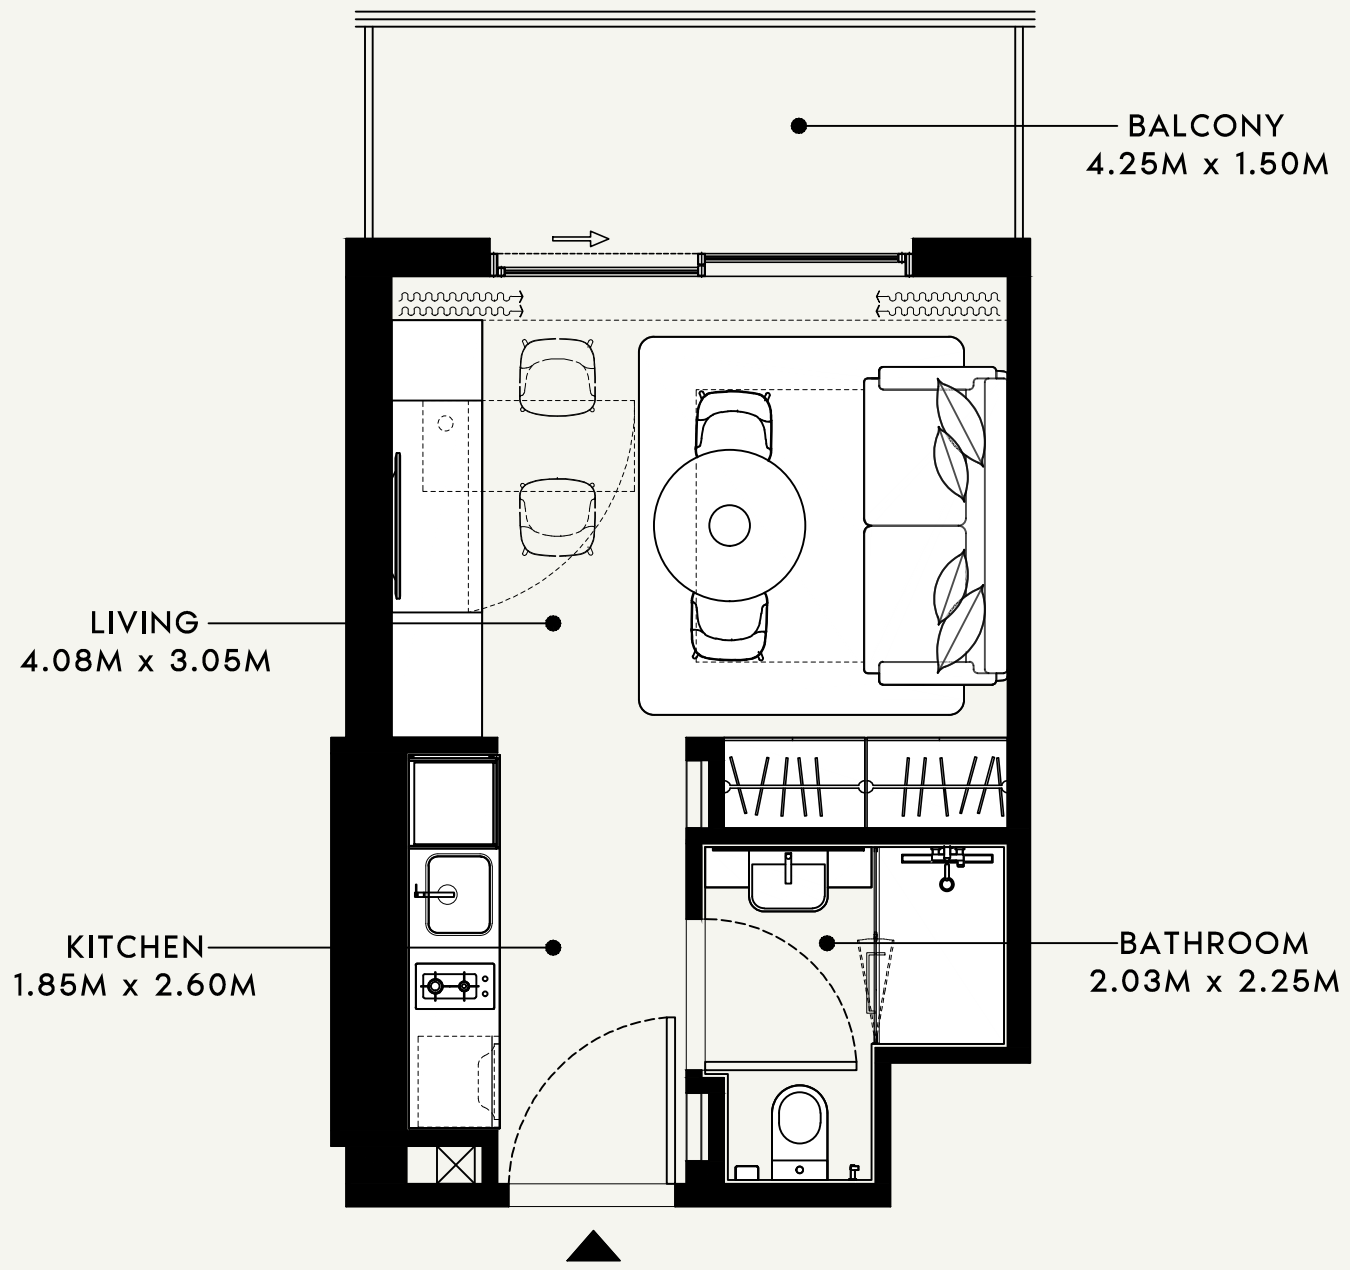

SCALE : 1:50

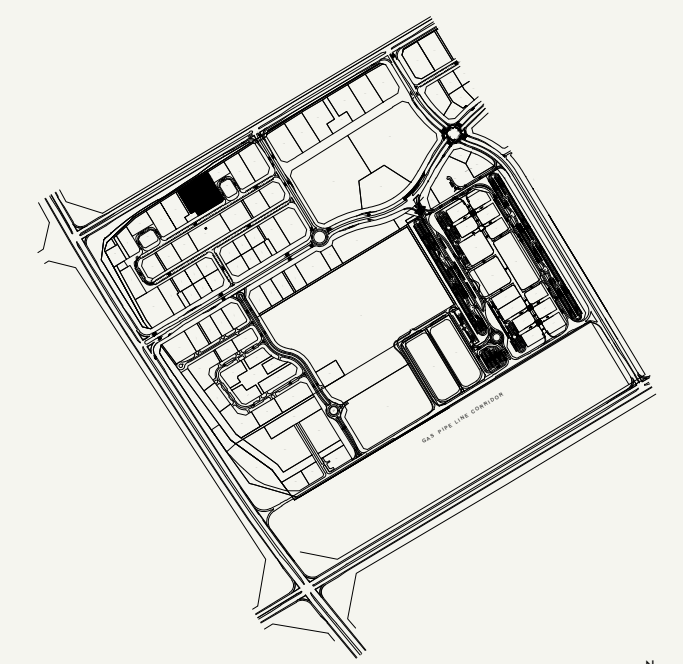

SCALE : N.T.S

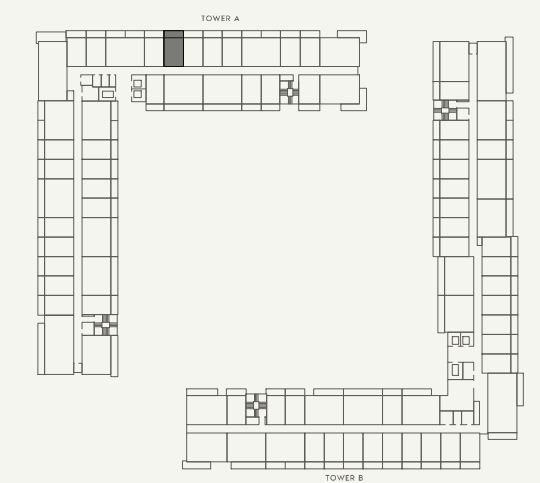

SCALE : N.T.S



FLOOR NO:  
4th,6th&8th FLOOR

UNIT TYPE:  
STUDIO (TYPE-1)

APARTMENT AREA:  
273.19 SQ.FT. (25.38 SQ.M.)

BALCONY AREA:  
73.30 SQ.FT. (6.81 SQ.M.)

DISCLAIMER:  
THE COLORED MARKETING FLOOR PLANS PROVIDED BY THE DEVELOPER ARE FOR ILLUSTRATIVE PURPOSES ONLY. ACTUAL DIMENSIONS, LAYOUT, AND FINISHES MAY VARY FROM THOSE DEPICTED IN THE PLANS. FURNITURE, FIXTURES, AND EQUIPMENT SHOWN IN THE PLANS ARE FOR DECORATIVE PURPOSES ONLY AND ARE NOT INCLUDED IN THE PURCHASE OR LEASE OF THE PROPERTY. THE DEVELOPER RESERVES THE RIGHT TO MAKE MODIFICATIONS, REVISIONS, AND CHANGES TO THE FLOOR PLANS, SPECIFICATIONS, AND FEATURES WITHOUT PRIOR NOTICE.

TOTAL APARTMENT AREA:  
346.49 SQ.FT. (32.19 SQ.M.)

PROJECT NAME / BUILDING:  
BEACH OASIS 2 BUILDING A

APARTMENT NO:  
425, 625 & 825


SHEET SIZE : A3 DRAWN : SS REVIEWED : TB APPROVED : RD

BALCONY  
4.25M x 1.50M

BATHROOM  
2.03M x 2.25M



LIVING  
4.08M x 3.05M

KITCHEN  
1.85M x 2.60M

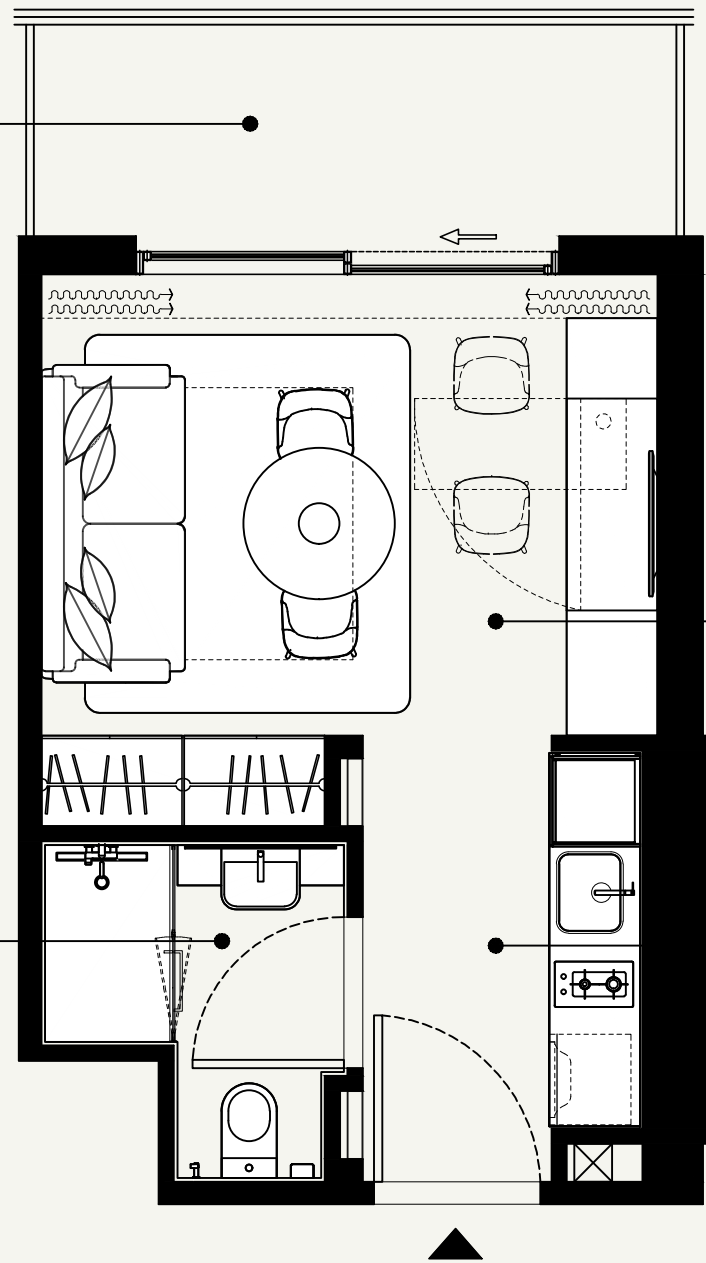

SCALE : 1:50

SCALE : N.T.S

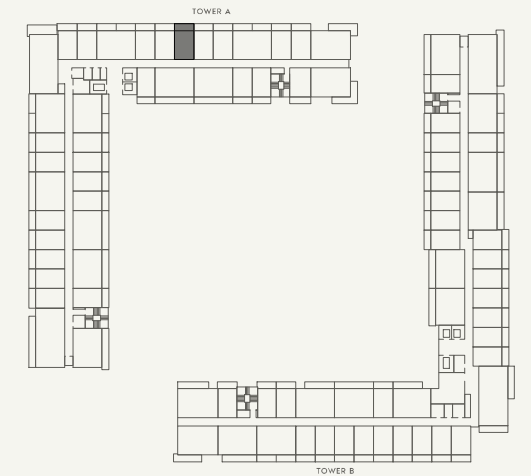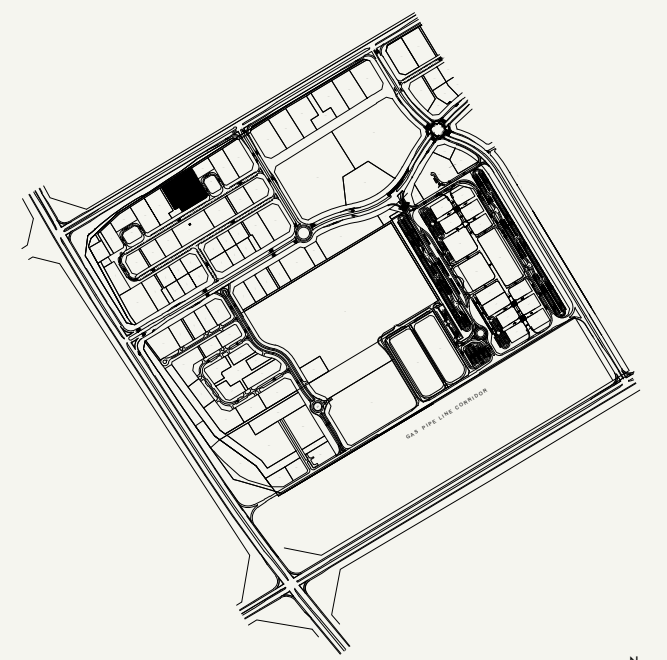

SCALE : N.T.S



FLOOR NO:  
4th,6th&8th FLOOR

UNIT TYPE:  
STUDIO (TYPE-1)

APARTMENT AREA:  
273.19 SQ.FT. (25.38 SQ.M.)

BALCONY AREA:  
73.30 SQ.FT. (6.81 SQ.M.)


DISCLAIMER:  
THE COLORED MARKETING FLOOR PLANS PROVIDED BY THE DEVELOPER ARE FOR ILLUSTRATIVE PURPOSES ONLY. ACTUAL DIMENSIONS, LAYOUT, AND FINISHES MAY VARY FROM THOSE DEPICTED IN THE PLANS. FURNITURE, FIXTURES, AND EQUIPMENT SHOWN IN THE PLANS ARE FOR DECORATIVE PURPOSES ONLY AND ARE NOT INCLUDED IN THE PURCHASE OR LEASE OF THE PROPERTY. THE DEVELOPER RESERVES THE RIGHT TO MAKE MODIFICATIONS, REVISIONS, AND CHANGES TO THE FLOOR PLANS, SPECIFICATIONS, AND FEATURES WITHOUT PRIOR NOTICE.

TOTAL APARTMENT AREA:  
346.49 SQ.FT. (32.19 SQ.M.)


PROJECT NAME / BUILDING:  
BEACH OASIS 2 BUILDING A

APARTMENT NO:  
426, 626 & 826


SHEET SIZE : A3 DRAWN : SS REVIEWED : TB APPROVED : RD

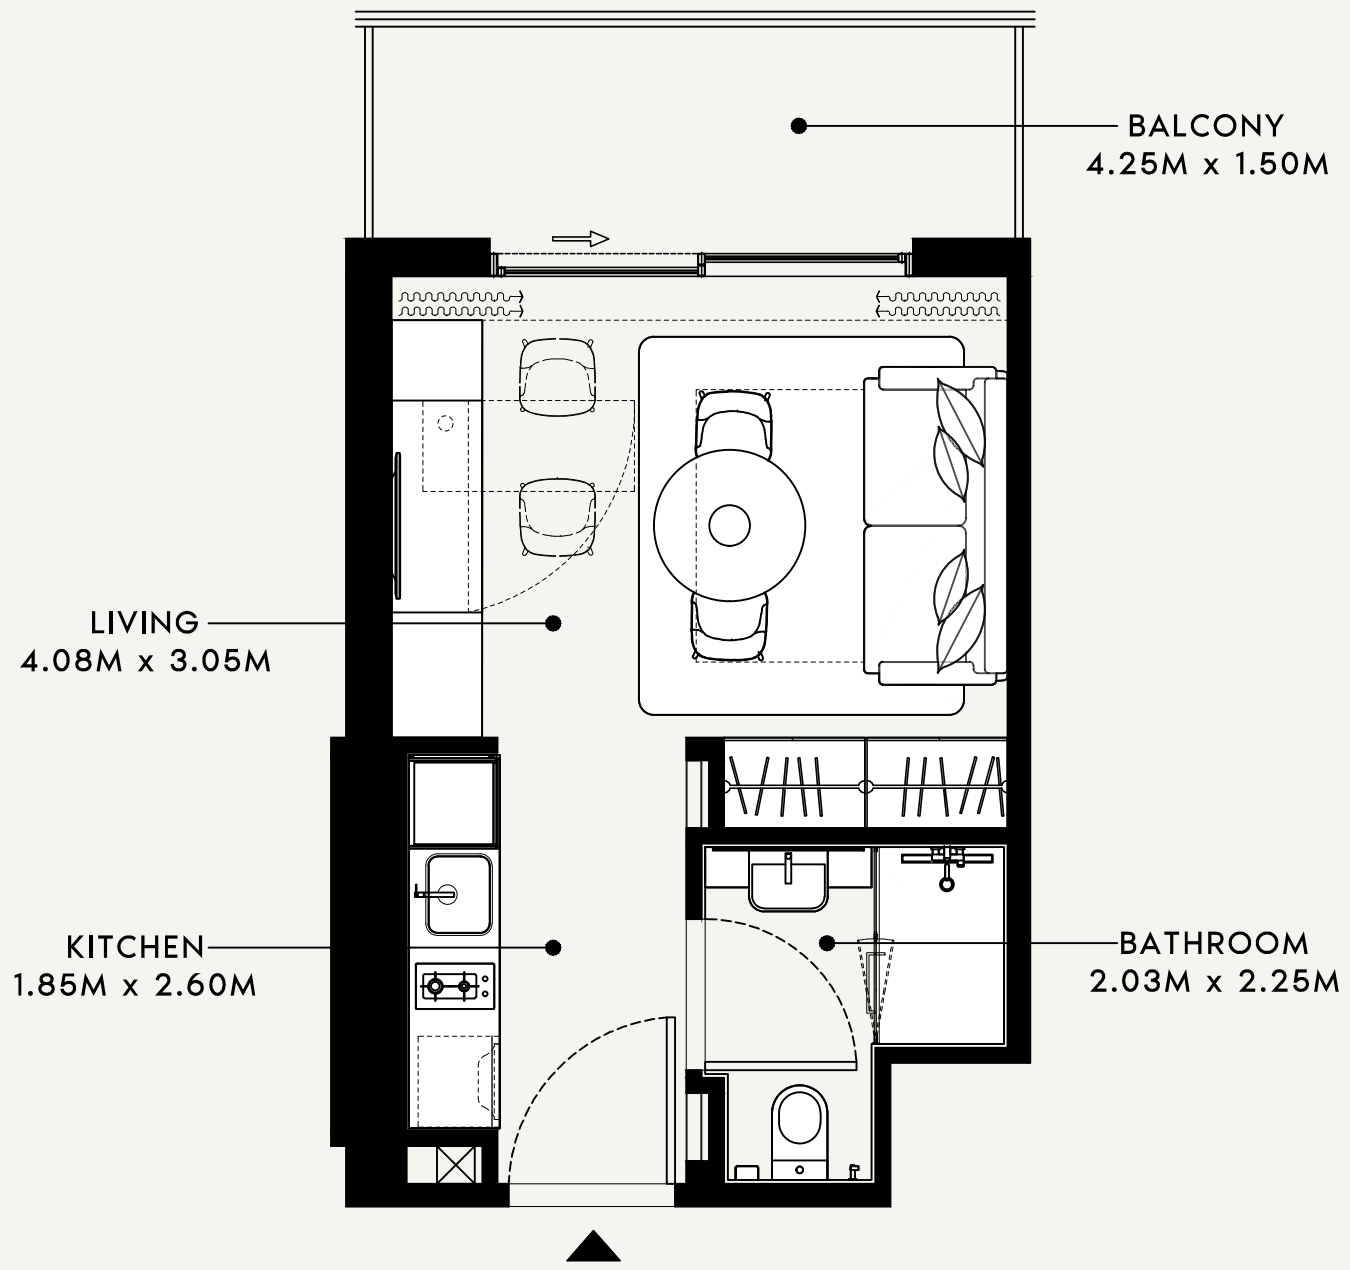

SCALE : 1:50

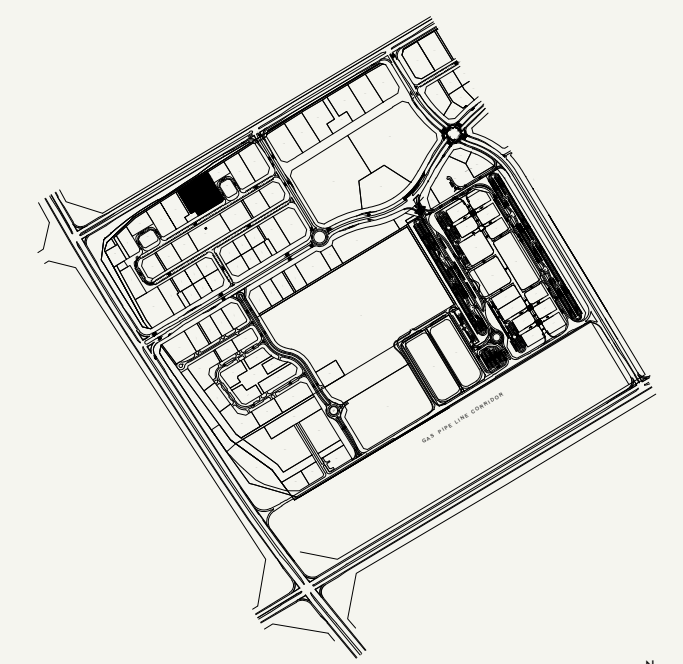

SCALE : N.T.S

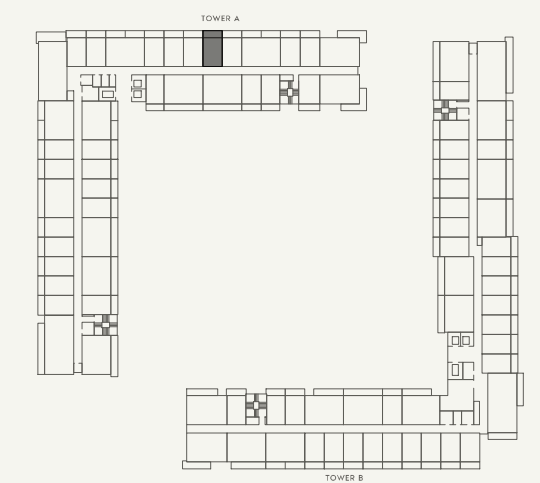

SCALE : N.T.S



FLOOR NO:  
**4th,6th&8th FLOOR**

UNIT TYPE:  
**STUDIO (TYPE-1)**

APARTMENT AREA:  
**273.19 SQ.FT. (25.38 SQ.M.)**

BALCONY AREA:  
**73.30 SQ.FT. (6.81 SQ.M.)**

DISCLAIMER:  
THE COLORED MARKETING FLOOR PLANS PROVIDED BY THE DEVELOPER ARE FOR ILLUSTRATIVE PURPOSES ONLY. ACTUAL DIMENSIONS, LAYOUT, AND FINISHES MAY VARY FROM THOSE DEPICTED IN THE PLANS. FURNITURE, FIXTURES, AND EQUIPMENT SHOWN IN THE PLANS ARE FOR DECORATIVE PURPOSES ONLY AND ARE NOT INCLUDED IN THE PURCHASE OR LEASE OF THE PROPERTY. THE DEVELOPER RESERVES THE RIGHT TO MAKE MODIFICATIONS, REVISIONS, AND CHANGES TO THE FLOOR PLANS, SPECIFICATIONS, AND FEATURES WITHOUT PRIOR NOTICE.

TOTAL APARTMENT AREA:  
**346.49 SQ.FT. (32.19 SQ.M.)**

PROJECT NAME / BUILDING:  
**BEACH OASIS 2 BUILDING A**

APARTMENT NO:  
**427, 627 & 827**


SHEET SIZE : A3 DRAWN : SS REVIEWED : TB APPROVED : RD

BALCONY  
4.25M x 1.50M

BATHROOM  
2.03M x 2.25M



LIVING  
4.08M x 3.05M

KITCHEN  
1.85M x 2.60M

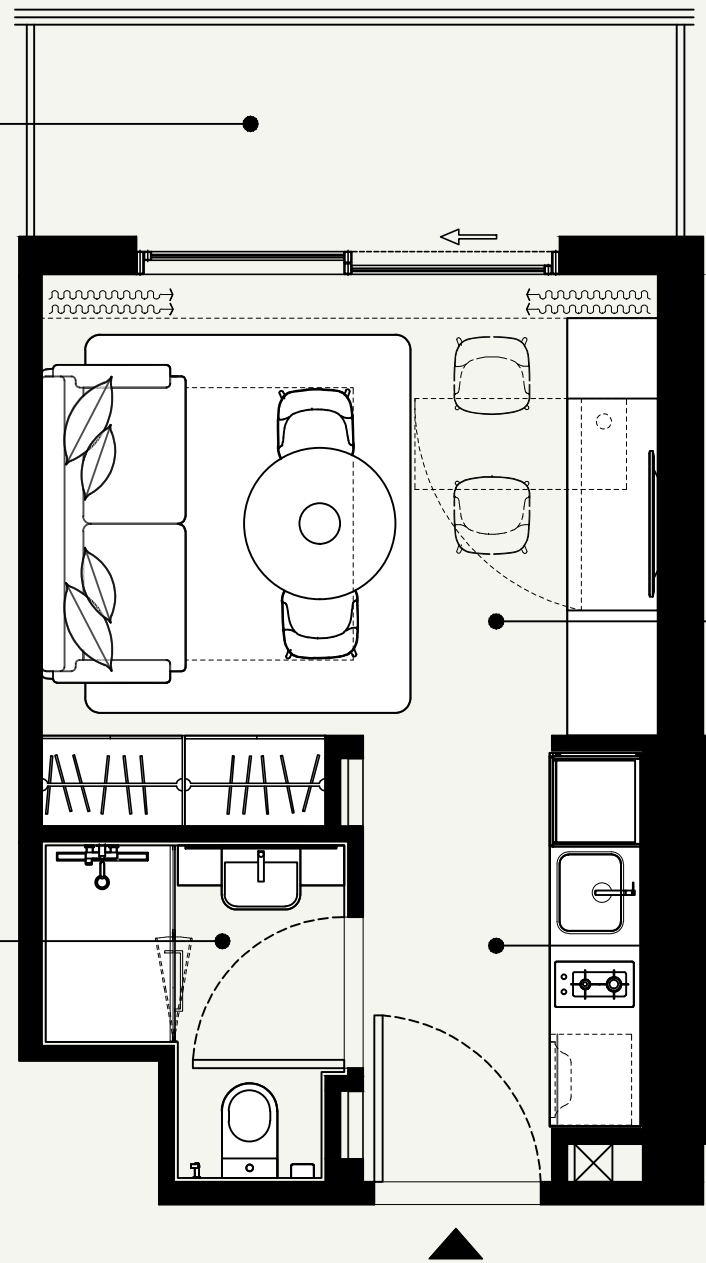

SCALE : 1:50

SCALE : N.T.S

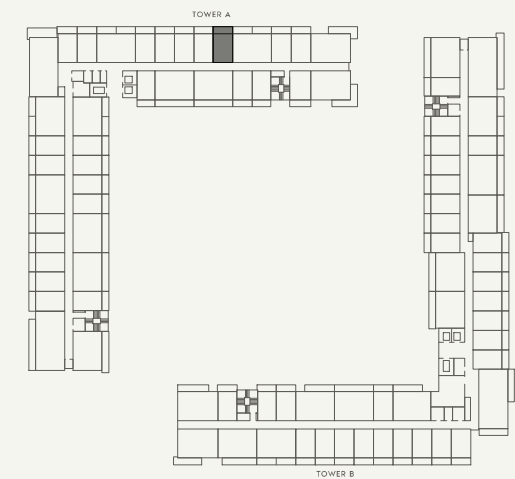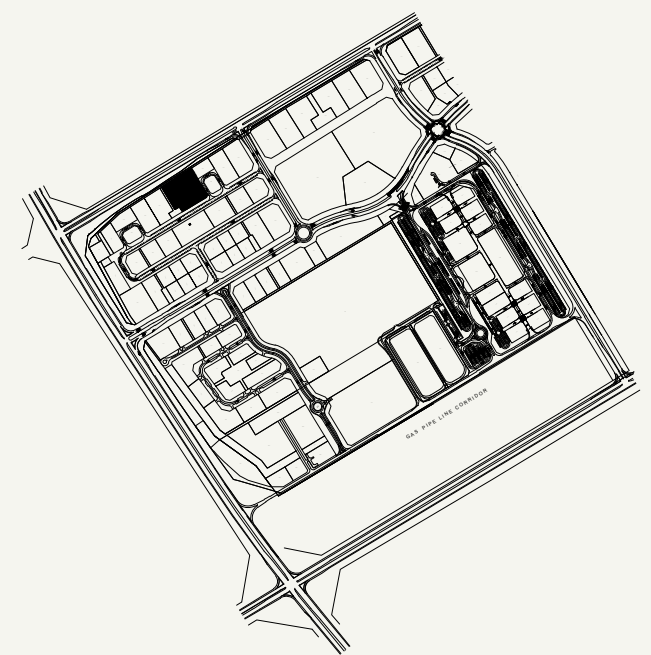

SCALE : N.T.S



FLOOR NO:  
4th,6th&8th FLOOR

UNIT TYPE:  
STUDIO (TYPE-1)

APARTMENT AREA:  
273.19 SQ.FT. (25.38 SQ.M.)

BALCONY AREA:  
73.30 SQ.FT. (6.81 SQ.M.)

DISCLAIMER:  
THE COLORED MARKETING FLOOR PLANS PROVIDED BY THE DEVELOPER ARE FOR ILLUSTRATIVE PURPOSES ONLY. ACTUAL DIMENSIONS, LAYOUT, AND FINISHES MAY VARY FROM THOSE DEPICTED IN THE PLANS. FURNITURE, FIXTURES, AND EQUIPMENT SHOWN IN THE PLANS ARE FOR DECORATIVE PURPOSES ONLY AND ARE NOT INCLUDED IN THE PURCHASE OR LEASE OF THE PROPERTY. THE DEVELOPER RESERVES THE RIGHT TO MAKE MODIFICATIONS, REVISIONS, AND CHANGES TO THE FLOOR PLANS, SPECIFICATIONS, AND FEATURES WITHOUT PRIOR NOTICE.

TOTAL APARTMENT AREA:  
346.49 SQ.FT. (32.19 SQ.M.)

PROJECT NAME / BUILDING:  
BEACH OASIS 2 BUILDING A

APARTMENT NO:  
428, 628 & 828

SHEET SIZE : A3 DRAWN : SS REVIEWED : TB APPROVED : RD

BALCONY  
3.78M x 1.50M

BALCONY  
4.20M x 1.50M

BEDROOM  
3.15M x 3.15M

LIVING / DINING  
4.40M x 3.25M

BATHROOM  
1.63M x 2.75M



KITCHEN  
2.95M x 2.20M

LAUNDRY  
1.93M x 0.65M

SCALE : 1:50

SCALE : N.T.S

SCALE : N.T.S

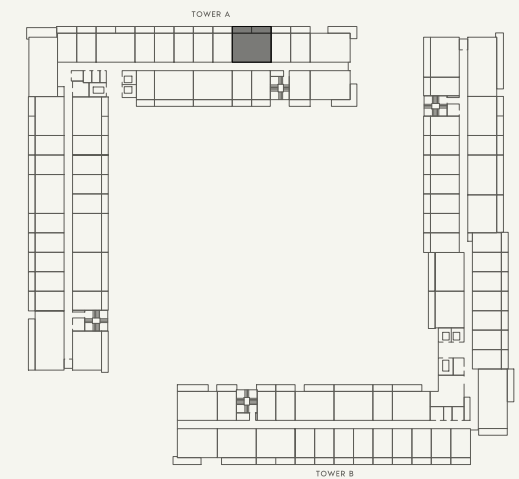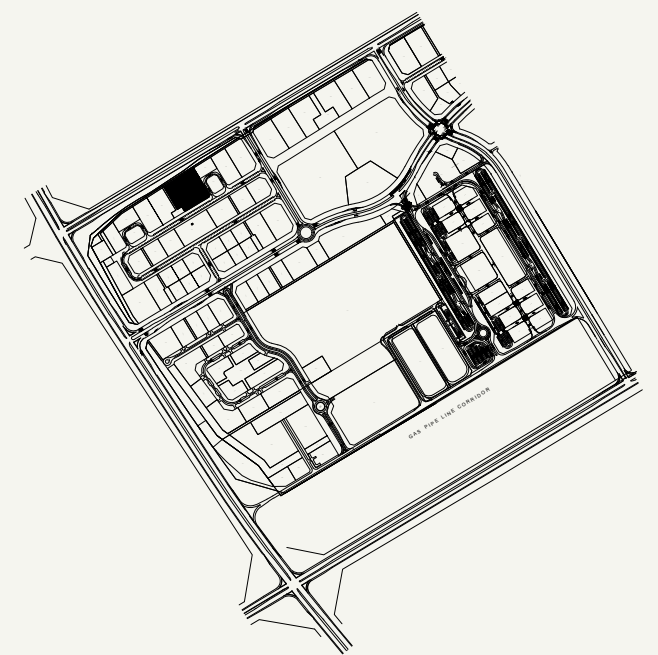

FLOOR NO:  
**4th,6th&8th FLOOR**

APARTMENT AREA:  
**531.10 SQ.FT. (49.34 SQ.M.)**

DISCLAIMER:  
THE COLORED MARKETING FLOOR PLANS PROVIDED BY THE DEVELOPER ARE FOR ILLUSTRATIVE PURPOSES ONLY. ACTUAL DIMENSIONS, LAYOUT, AND FINISHES MAY VARY FROM THOSE DEPICTED IN THE PLANS. FURNITURE, FIXTURES, AND EQUIPMENT SHOWN IN THE PLANS ARE FOR DECORATIVE PURPOSES ONLY AND ARE NOT INCLUDED IN THE PURCHASE OR LEASE OF THE PROPERTY. THE DEVELOPER RESERVES THE RIGHT TO MAKE MODIFICATIONS, REVISIONS, AND CHANGES TO THE FLOOR PLANS, SPECIFICATIONS, AND FEATURES WITHOUT PRIOR NOTICE.


PROJECT NAME / BUILDING:  
**BEACH OASIS 2 BUILDING A**

UNIT TYPE:  
**1 BEDROOM (TYPE-2)**


BALCONY AREA:  
**146.07 SQ.FT. (13.57 SQ.M.)**

TOTAL APARTMENT AREA:  
**677.16 SQ.FT. (62.91 SQ.M.)**


APARTMENT NO:  
**429,629&829**

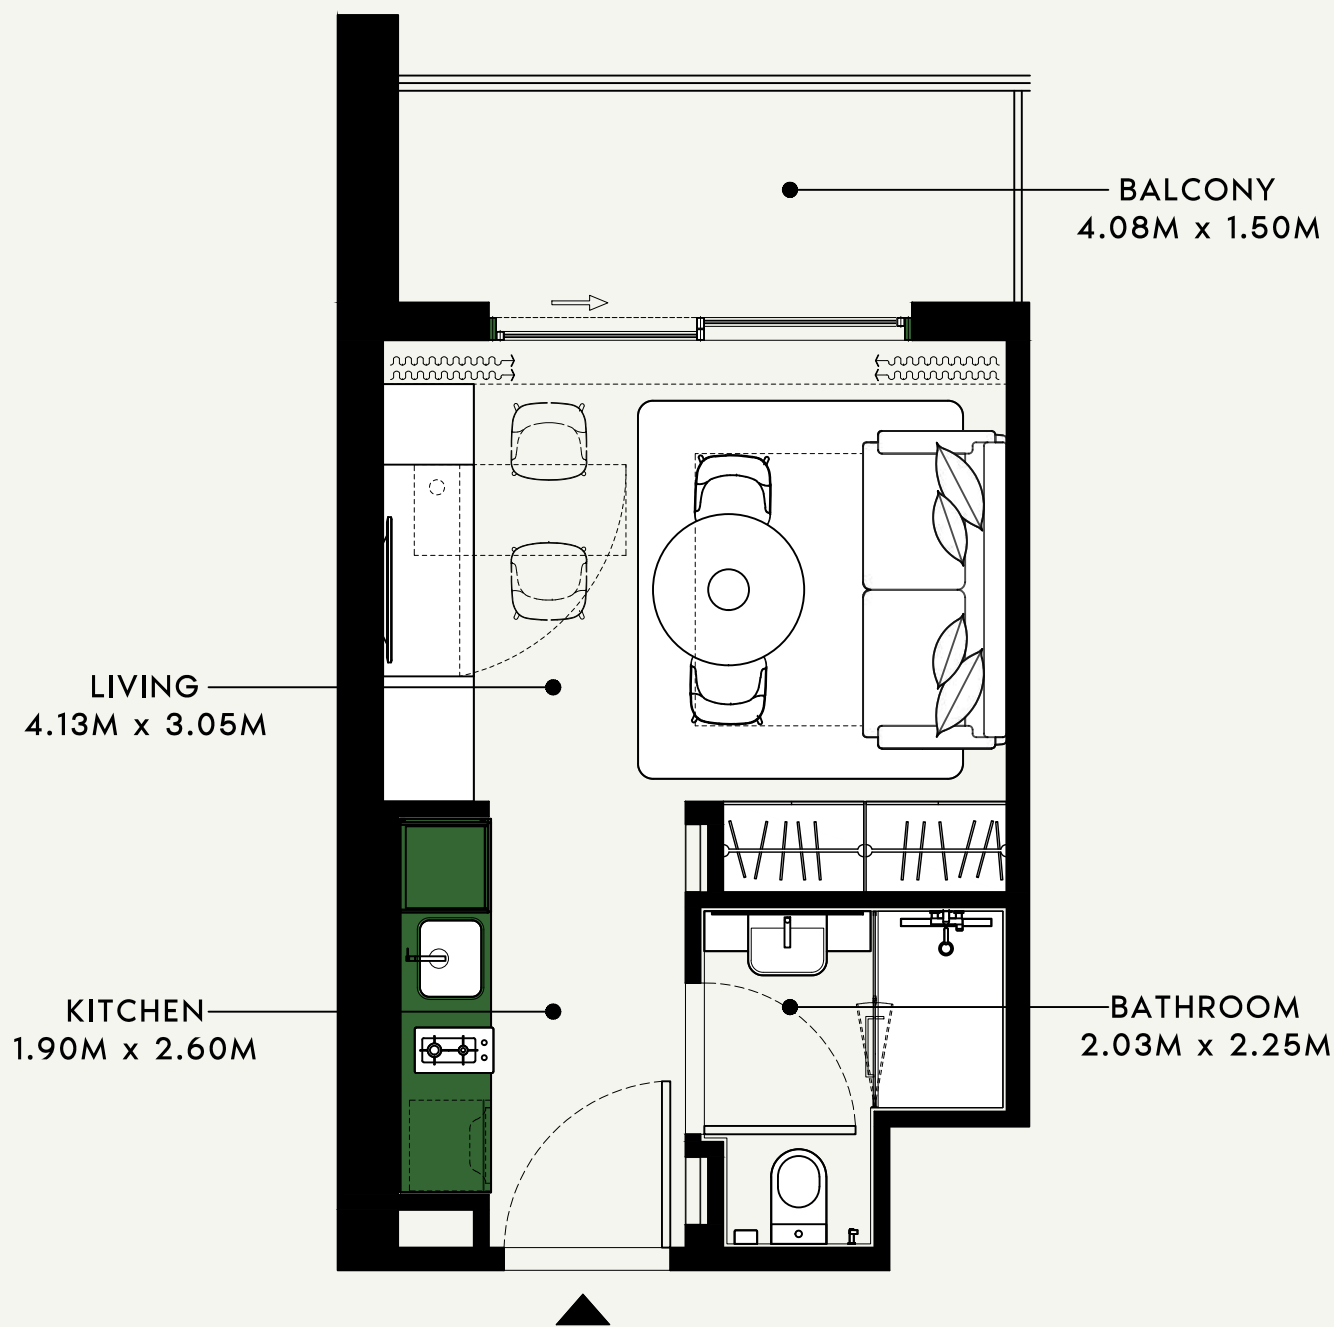

SCALE : 1:50

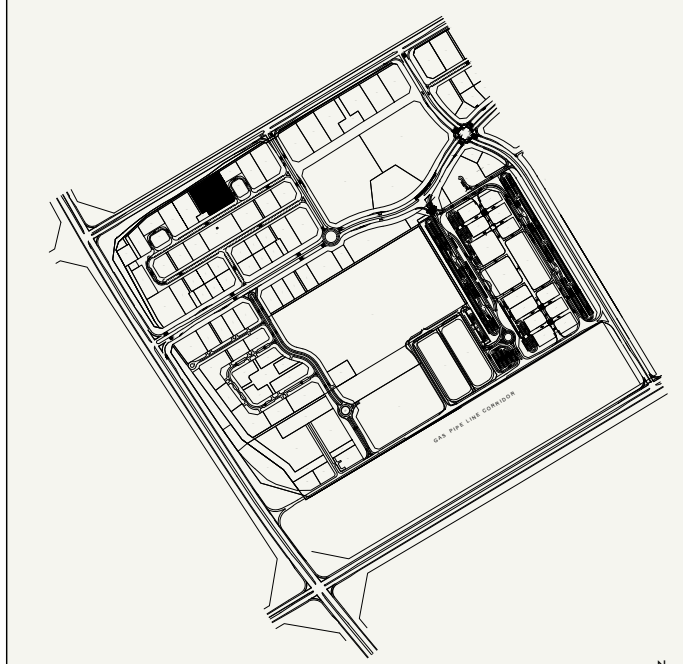

SCALE : N.T.S

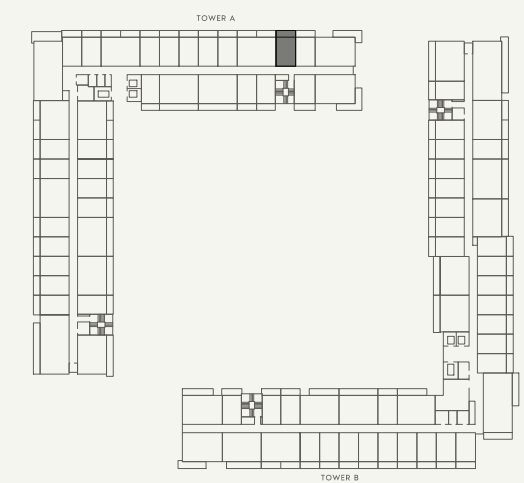

SCALE : N.T.S



FLOOR NO:  
**4th,6th&8th FLOOR**

UNIT TYPE:  
**STUDIO (TYPE-1L)**

APARTMENT AREA:  
**276.53 SQ.FT. (25.69 SQ.M.)**

BALCONY AREA:  
**73.30 SQ.FT. (6.81 SQ.M.)**

DISCLAIMER:  
THE COLORED MARKETING FLOOR PLANS PROVIDED BY THE DEVELOPER ARE FOR ILLUSTRATIVE PURPOSES ONLY. ACTUAL DIMENSIONS, LAYOUT, AND FINISHES MAY VARY FROM THOSE DEPICTED IN THE PLANS. FURNITURE, FIXTURES, AND EQUIPMENT SHOWN IN THE PLANS ARE FOR DECORATIVE PURPOSES ONLY AND ARE NOT INCLUDED IN THE PURCHASE OR LEASE OF THE PROPERTY. THE DEVELOPER RESERVES THE RIGHT TO MAKE MODIFICATIONS, REVISIONS, AND CHANGES TO THE FLOOR PLANS, SPECIFICATIONS, AND FEATURES WITHOUT PRIOR NOTICE.

TOTAL APARTMENT AREA:  
**349.83 SQ.FT. (32.50 SQ.M.)**

PROJECT NAME / BUILDING:  
**BEACH OASIS 2 BUILDING A**

APARTMENT NO:  
**430,630&830**


SHEET SIZE : A3 | DRAWN : SS | REVIEWED : TB | APPROVED : RD

BALCONY  
4.38M x 1.50M

BATHROOM  
2.03M x 2.25M

LIVING  
4.08M x 3.05M


KITCHEN  
1.85M x 2.60M

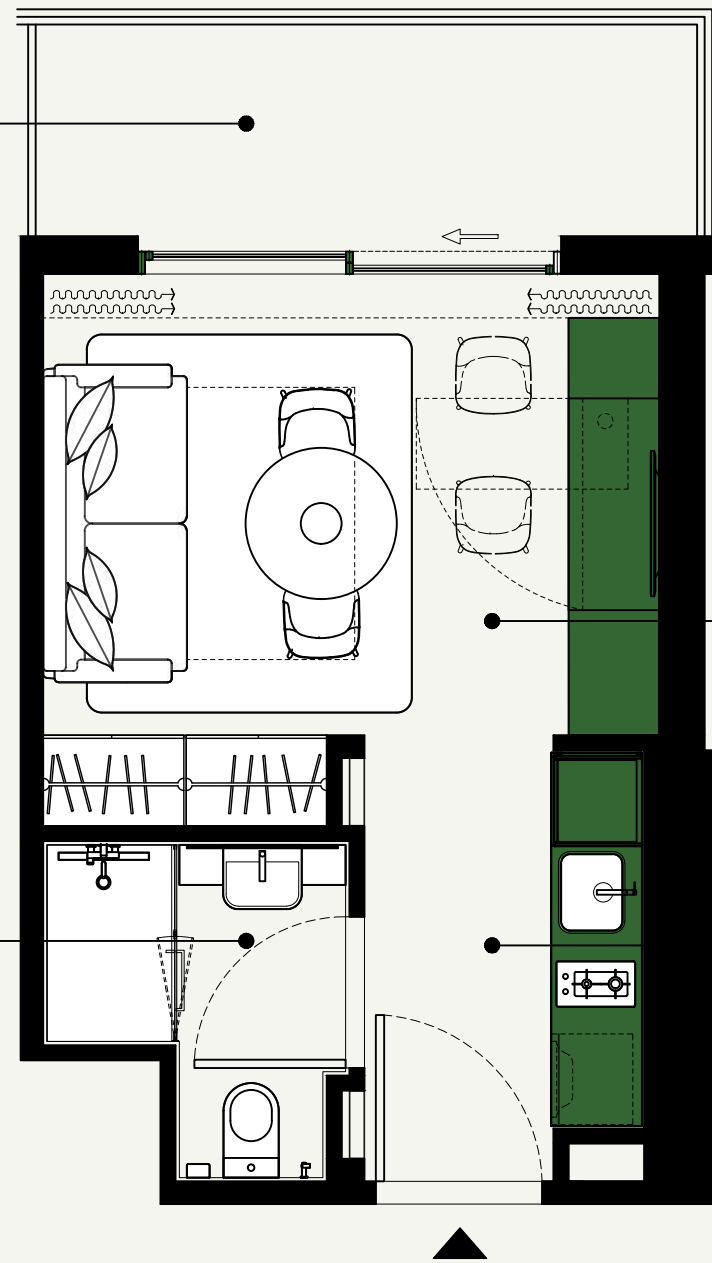

SCALE : 1:50



SCALE : N.T.S

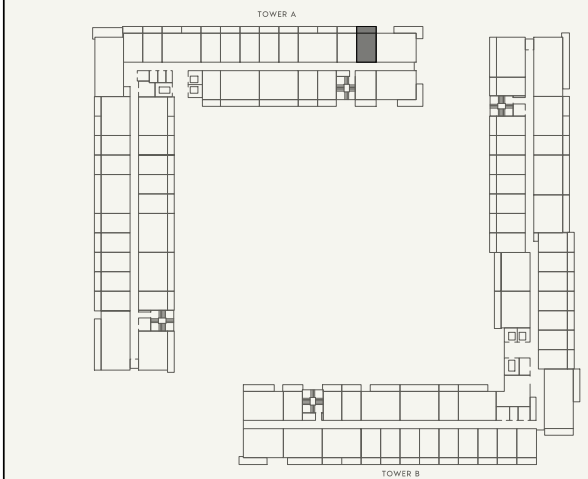

SCALE : N.T.S



FLOOR NO:  
4th,6th&8th FLOOR

UNIT TYPE:  
STUDIO (TYPE-1)

APARTMENT AREA:  
273.19 SQ.FT. (25.38 SQ.M.)

BALCONY AREA:  
75.35 SQ.FT. (7.00 SQ.M.)

DISCLAIMER:  
THE COLORED MARKETING FLOOR PLANS PROVIDED BY THE DEVELOPER ARE FOR ILLUSTRATIVE PURPOSES ONLY. ACTUAL DIMENSIONS, LAYOUT, AND FINISHES MAY VARY FROM THOSE DEPICTED IN THE PLANS. FURNITURE, FIXTURES, AND EQUIPMENT SHOWN IN THE PLANS ARE FOR DECORATIVE PURPOSES ONLY AND ARE NOT INCLUDED IN THE PURCHASE OR LEASE OF THE PROPERTY. THE DEVELOPER RESERVES THE RIGHT TO MAKE MODIFICATIONS, REVISIONS, AND CHANGES TO THE FLOOR PLANS, SPECIFICATIONS, AND FEATURES WITHOUT PRIOR NOTICE.

TOTAL APARTMENT AREA:  
348.54 SQ.FT. (32.38 SQ.M.)

PROJECT NAME / BUILDING:  
BEACH OASIS 2 BUILDING A

APARTMENT NO:  
431,631&831

SHEET SIZE : A3 | DRAWN : SS | REVIEWED : TB | APPROVED : RD

BALCONY  
6.20M x 2.50M


BEDROOM  
3.20M x 3.15M

BATHROOM  
1.63M x 2.75M

LAUNDRY  
1.98M x 0.65M



LIVING / DINING  
4.45M x 3.25M

KITCHEN  
3.00M x 2.20M

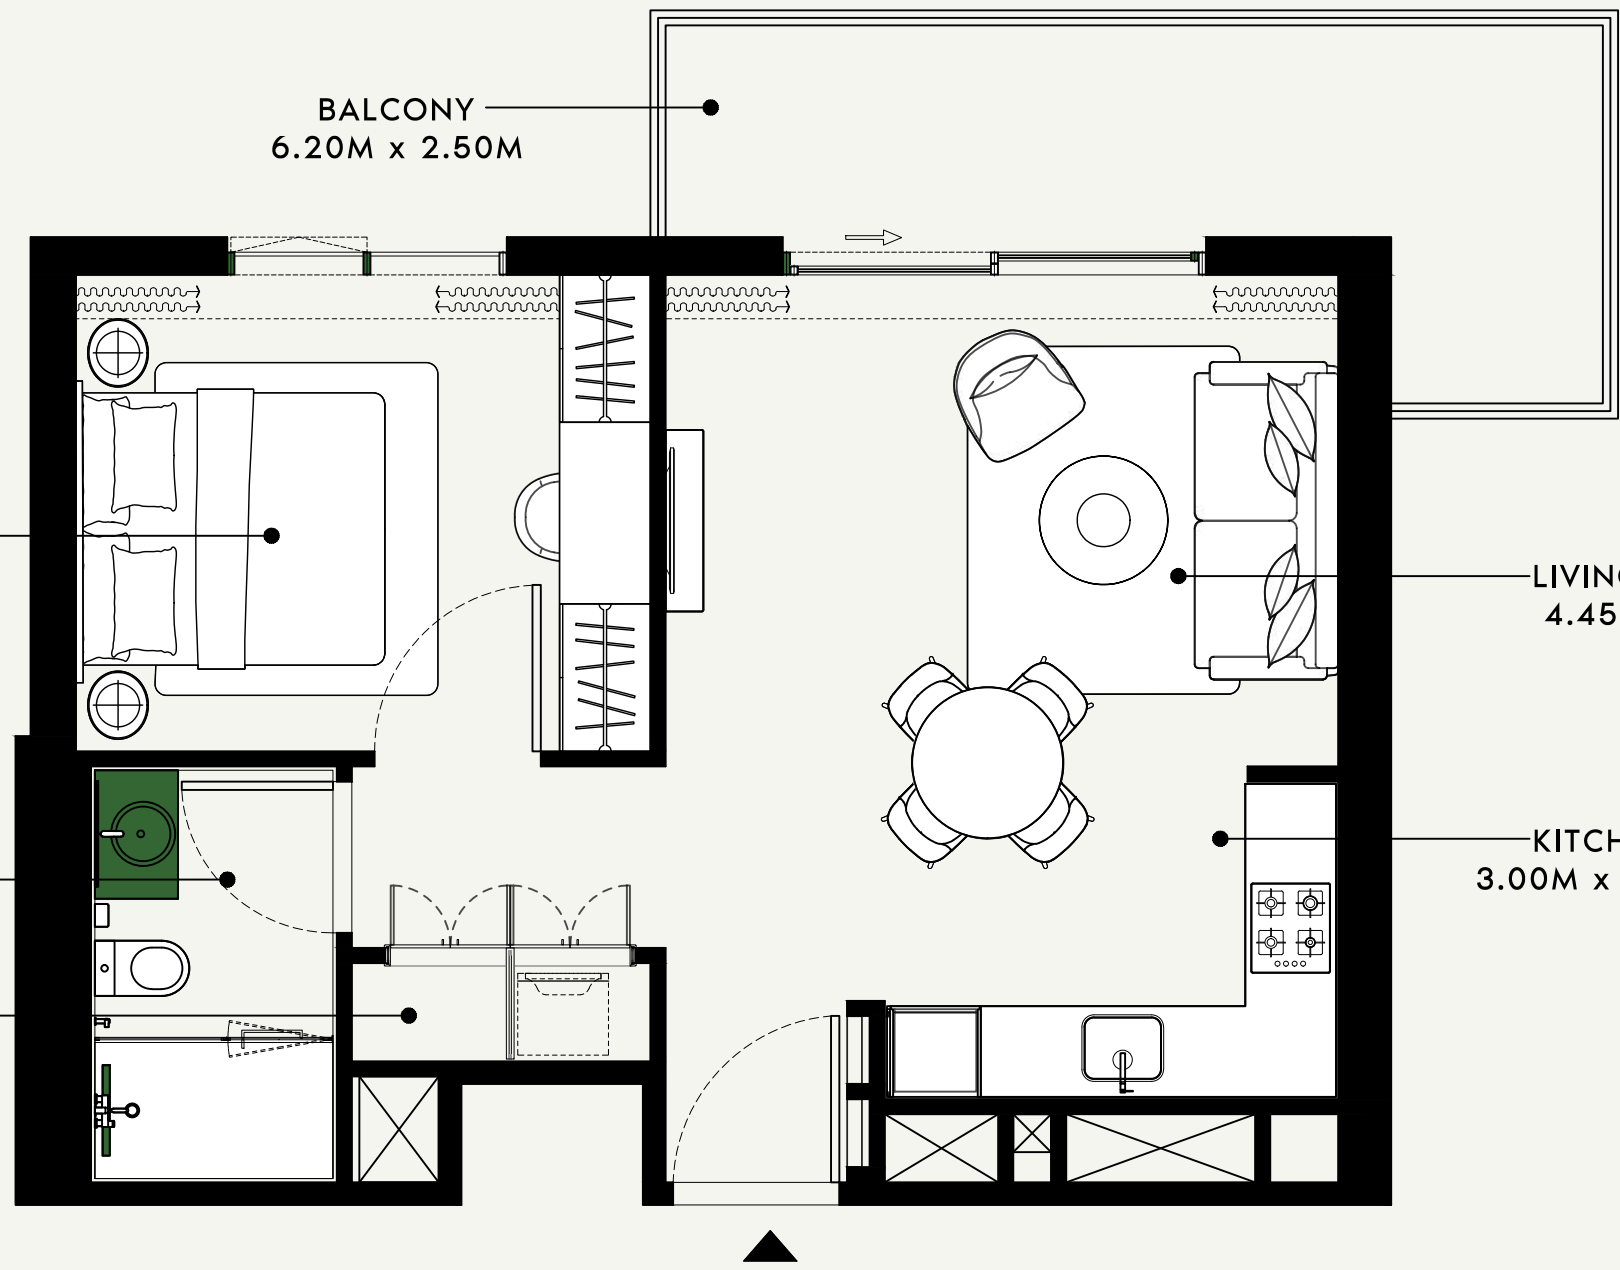

SCALE : 1:50

SCALE : N.T.S

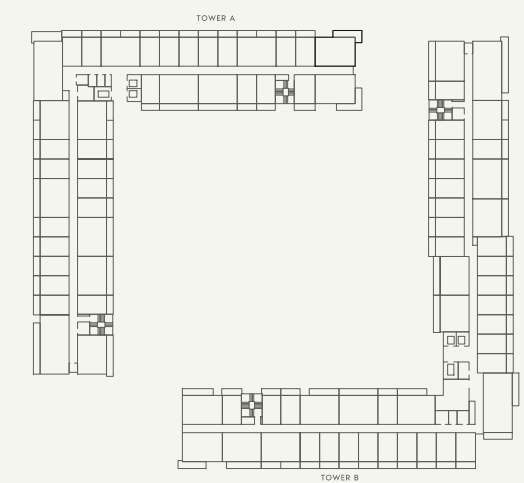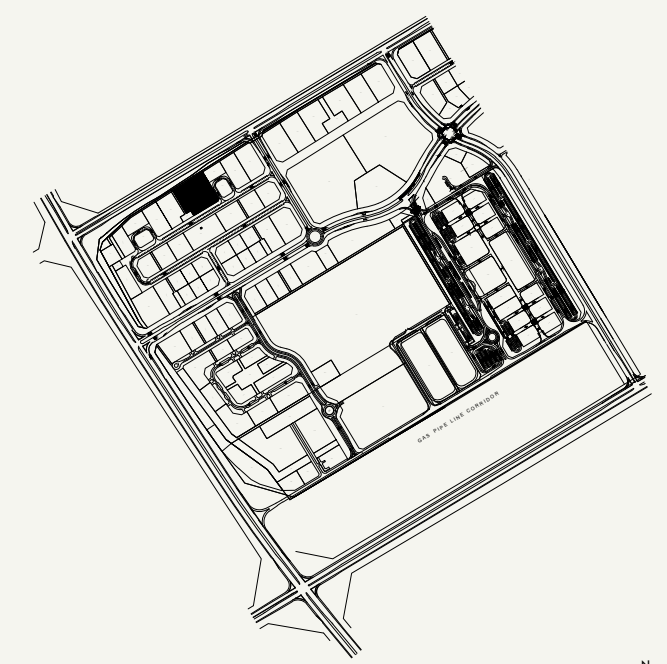

SCALE : N.T.S



FLOOR NO:  
**4th,6th&8th FLOOR**

UNIT TYPE:  
**1 BEDROOM (TYPE-2C)**

APARTMENT AREA:  
**539.81 SQ.FT. (50.15 SQ.M.)**

BALCONY AREA:  
**123.03 SQ.FT. (11.43 SQ.M.)**

DISCLAIMER:  
THE COLORED MARKETING FLOOR PLANS PROVIDED BY THE DEVELOPER ARE FOR ILLUSTRATIVE PURPOSES ONLY. ACTUAL DIMENSIONS, LAYOUT, AND FINISHES MAY VARY FROM THOSE DEPICTED IN THE PLANS. FURNITURE, FIXTURES, AND EQUIPMENT SHOWN IN THE PLANS ARE FOR DECORATIVE PURPOSES ONLY AND ARE NOT INCLUDED IN THE PURCHASE OR LEASE OF THE PROPERTY. THE DEVELOPER RESERVES THE RIGHT TO MAKE MODIFICATIONS, REVISIONS, AND CHANGES TO THE FLOOR PLANS, SPECIFICATIONS, AND FEATURES WITHOUT PRIOR NOTICE.

TOTAL APARTMENT AREA:  
**662.85 SQ.FT. (61.58 SQ.M.)**

PROJECT NAME / BUILDING:  
**BEACH OASIS 2 BUILDING A**

APARTMENT NO:  
**432,632&832**

BATHROOM  
1.63M x 2.75M

LAUNDRY  
1.98M x 0.65M

BEDROOM  
3.20M x 3.15M

KITCHEN  
3.00M x 2.20M



LIVING / DINING  
4.45M x 3.25M

BALCONY  
5.43M x 4.75M

SCALE : 1:50

SCALE : N.T.S

SCALE : N.T.S

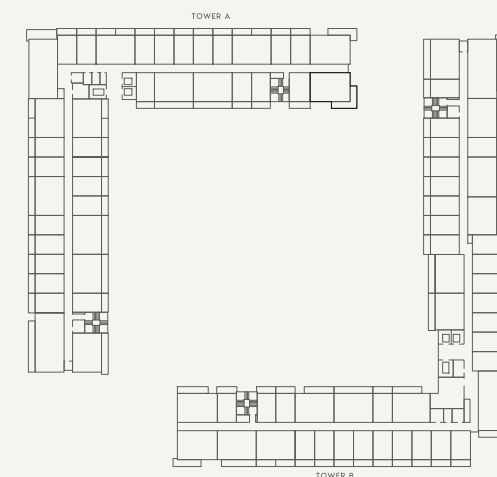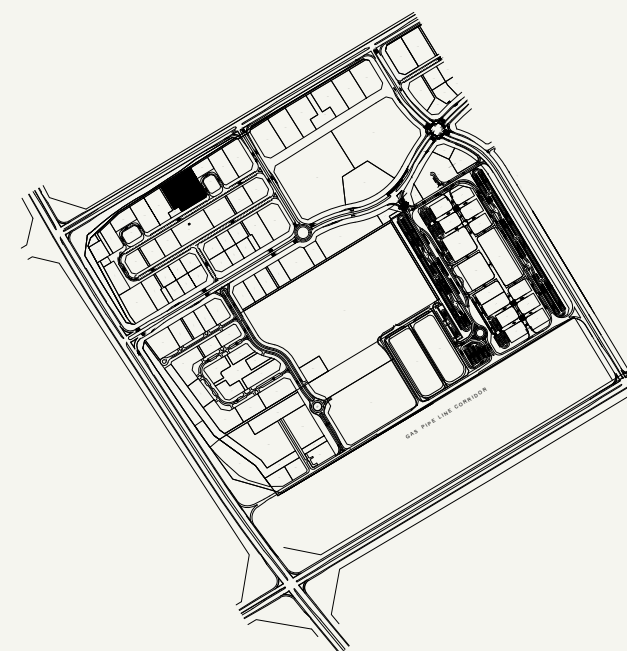

FLOOR NO:  
4th,6th&8th FLOOR

UNIT TYPE:  
1 BEDROOM (TYPE-2C)

APARTMENT AREA:  
538.20 SQ.FT. (50.00 SQ.M.)


BALCONY AREA:  
147.57 SQ.FT. (13.71 SQ.M.)

DISCLAIMER:  
THE COLORED MARKETING FLOOR PLANS PROVIDED BY THE DEVELOPER ARE FOR ILLUSTRATIVE PURPOSES ONLY. ACTUAL DIMENSIONS, LAYOUT, AND FINISHES MAY VARY FROM THOSE DEPICTED IN THE PLANS. FURNITURE, FIXTURES, AND EQUIPMENT SHOWN IN THE PLANS ARE FOR DECORATIVE PURPOSES ONLY AND ARE NOT INCLUDED IN THE PURCHASE OR LEASE OF THE PROPERTY. THE DEVELOPER RESERVES THE RIGHT TO MAKE MODIFICATIONS, REVISIONS, AND CHANGES TO THE FLOOR PLANS, SPECIFICATIONS, AND FEATURES WITHOUT PRIOR NOTICE.


TOTAL APARTMENT AREA:  
685.77 SQ.FT. (63.71 SQ.M.)

PROJECT NAME / BUILDING:  
BEACH OASIS 2 BUILDING A


APARTMENT NO:  
433,633&833

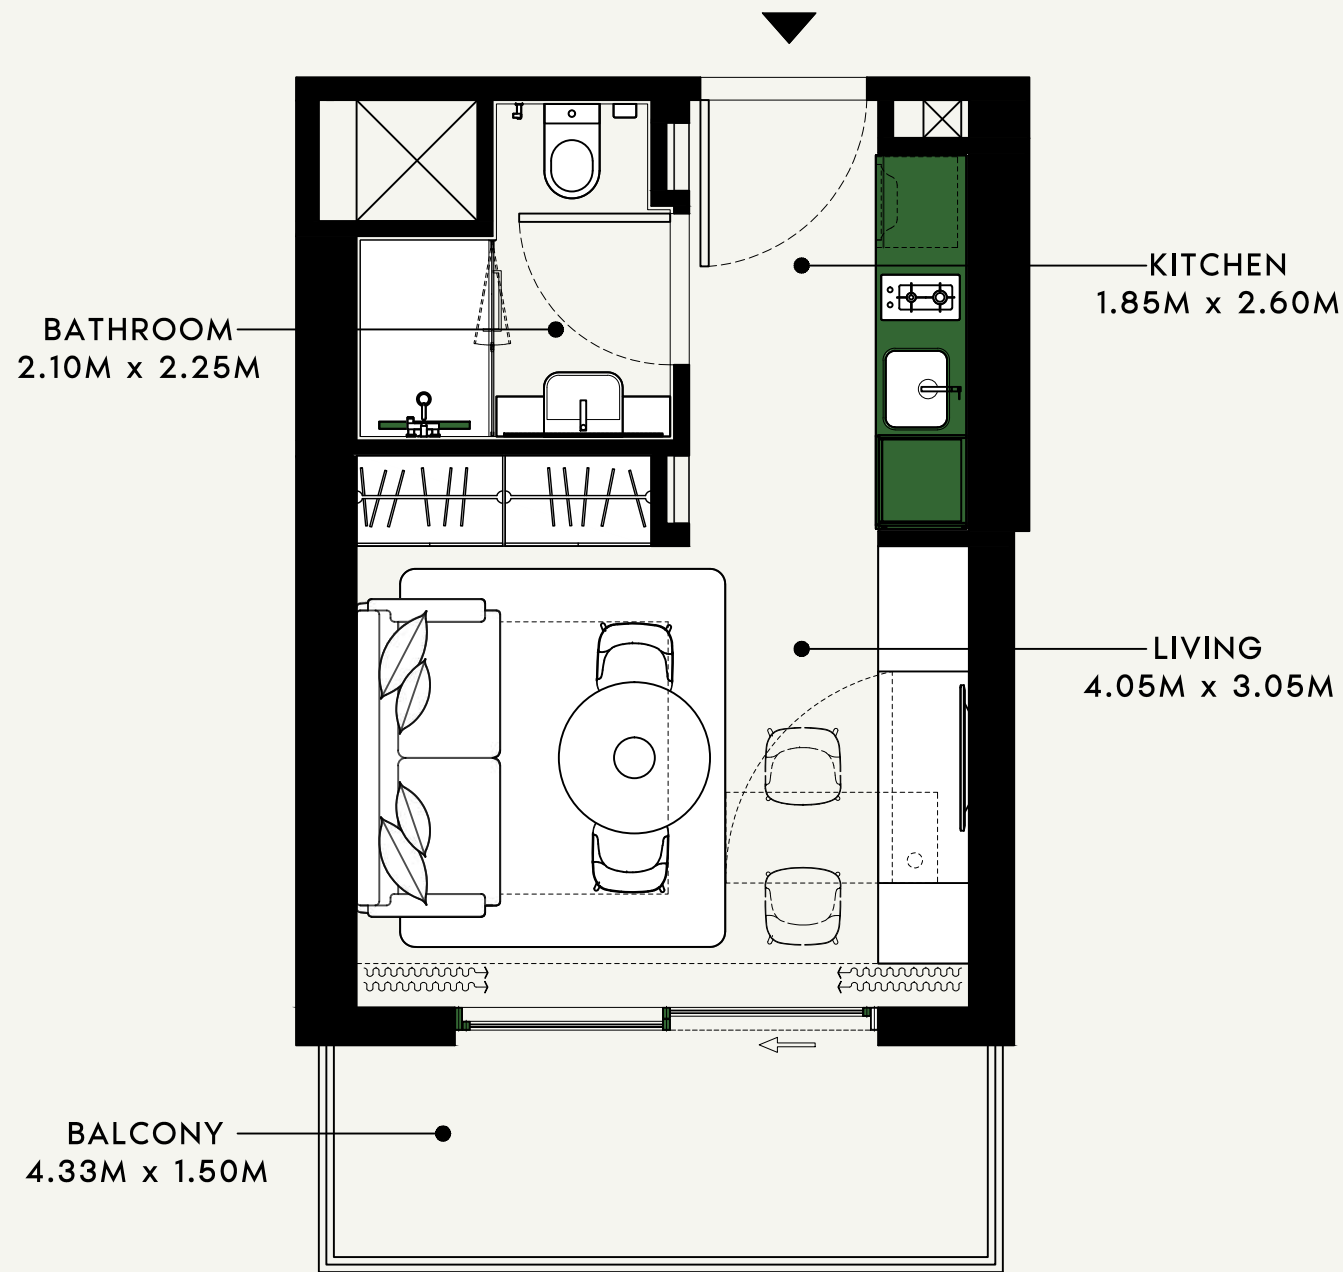

SCALE : 1:50

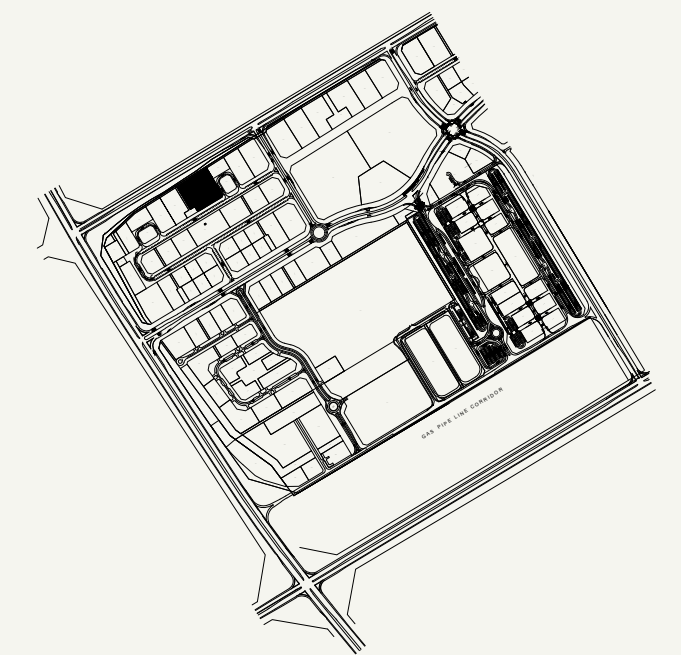

SCALE : N.T.S

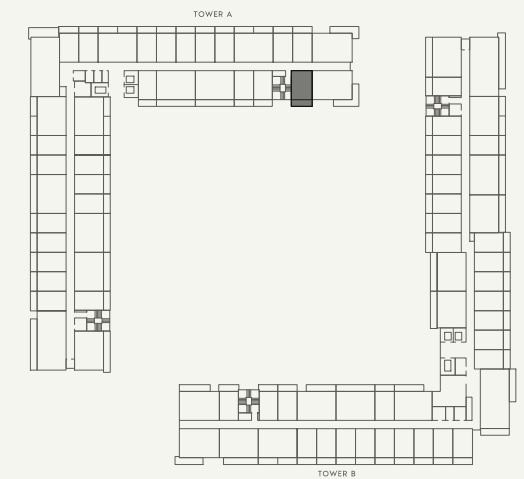

SCALE : N.T.S



FLOOR NO:  
**4th,6th&8th FLOOR**

UNIT TYPE:  
**STUDIO (TYPE-1G)**

APARTMENT AREA:  
**280.19 SQ.FT. (26.03 SQ.M.)**

BALCONY AREA:  
**74.59 SQ.FT. (6.93 SQ.M.)**

DISCLAIMER:  
THE COLORED MARKETING FLOOR PLANS PROVIDED BY THE DEVELOPER ARE FOR ILLUSTRATIVE PURPOSES ONLY. ACTUAL DIMENSIONS, LAYOUT, AND FINISHES MAY VARY FROM THOSE DEPICTED IN THE PLANS. FURNITURE, FIXTURES, AND EQUIPMENT SHOWN IN THE PLANS ARE FOR DECORATIVE PURPOSES ONLY AND ARE NOT INCLUDED IN THE PURCHASE OR LEASE OF THE PROPERTY. THE DEVELOPER RESERVES THE RIGHT TO MAKE MODIFICATIONS, REVISIONS, AND CHANGES TO THE FLOOR PLANS, SPECIFICATIONS, AND FEATURES WITHOUT PRIOR NOTICE.

TOTAL APARTMENT AREA:  
**354.78 SQ.FT. (32.96 SQ.M.)**

PROJECT NAME / BUILDING:  
**BEACH OASIS 2 BUILDING A**


APARTMENT NO:  
**434,634&834**

KITCHEN  
1.85M x 2.60M


BATHROOM  
2.10M x 2.25M

LIVING  
4.05M x 3.05M


BALCONY  
3.90M x 1.50M

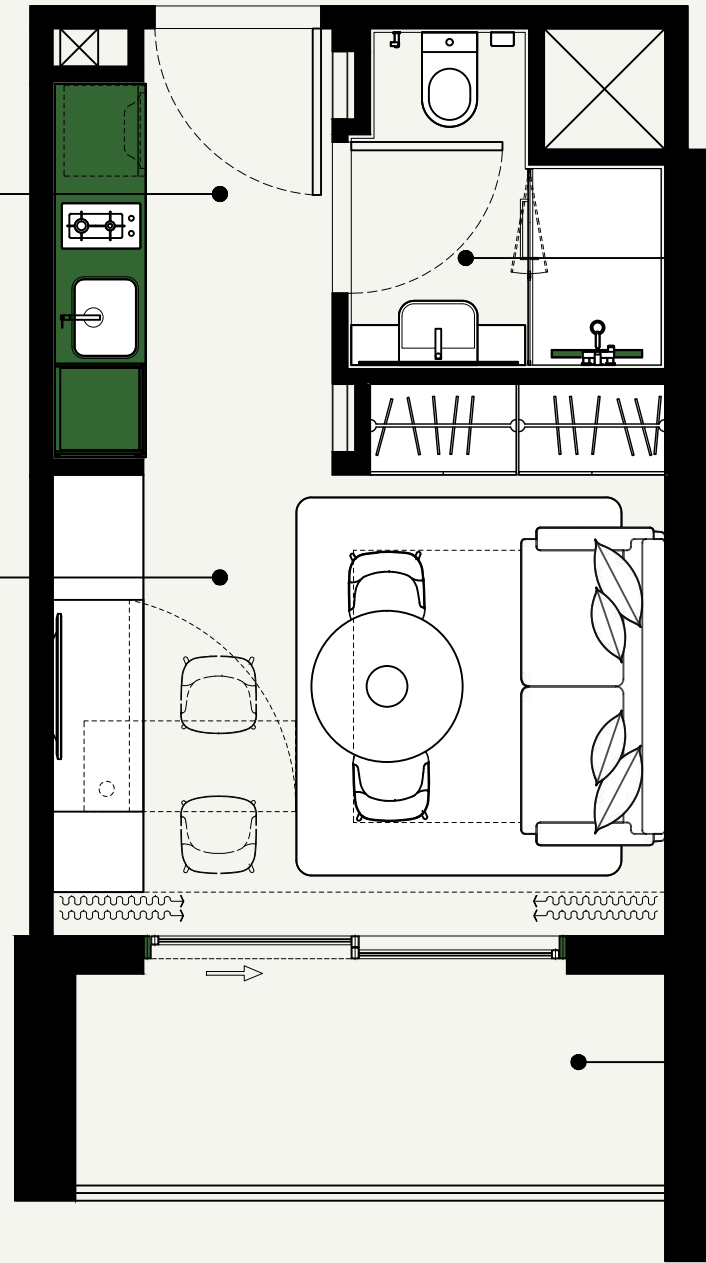

SCALE : 1:50

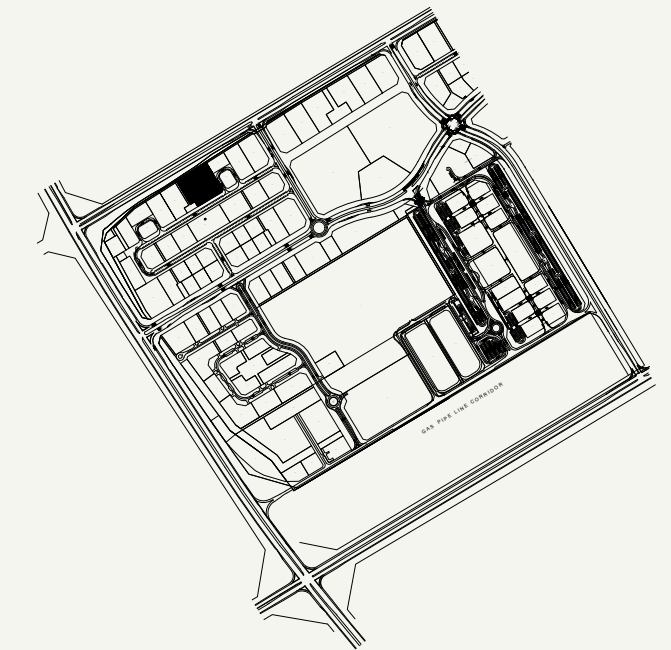

SCALE : N.T.S

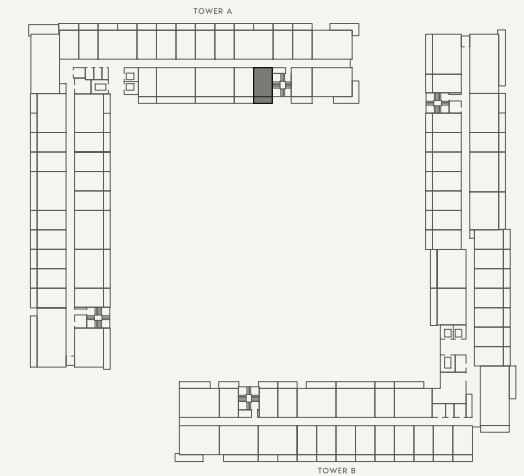

SCALE : N.T.S



FLOOR NO:  
**4th,6th&8th FLOOR**

APARTMENT AREA:  
**273.41 SQ.FT. (25.40 SQ.M.)**

DISCLAIMER:  
THE COLORED MARKETING FLOOR PLANS PROVIDED BY THE DEVELOPER ARE FOR ILLUSTRATIVE PURPOSES ONLY. ACTUAL DIMENSIONS, LAYOUT, AND FINISHES MAY VARY FROM THOSE DEPICTED IN THE PLANS. FURNITURE, FIXTURES, AND EQUIPMENT SHOWN IN THE PLANS ARE FOR DECORATIVE PURPOSES ONLY AND ARE NOT INCLUDED IN THE PURCHASE OR LEASE OF THE PROPERTY. THE DEVELOPER RESERVES THE RIGHT TO MAKE MODIFICATIONS, REVISIONS, AND CHANGES TO THE FLOOR PLANS, SPECIFICATIONS, AND FEATURES WITHOUT PRIOR NOTICE.


PROJECT NAME / BUILDING:  
**BEACH OASIS 2 BUILDING A**

UNIT TYPE:  
**STUDIO (TYPE-1G)**


BALCONY AREA:  
**73.30 SQ.FT. (6.81 SQ.M.)**

TOTAL APARTMENT AREA:  
**346.71 SQ.FT. (32.21 SQ.M.)**


APARTMENT NO:  
**435,635&835**

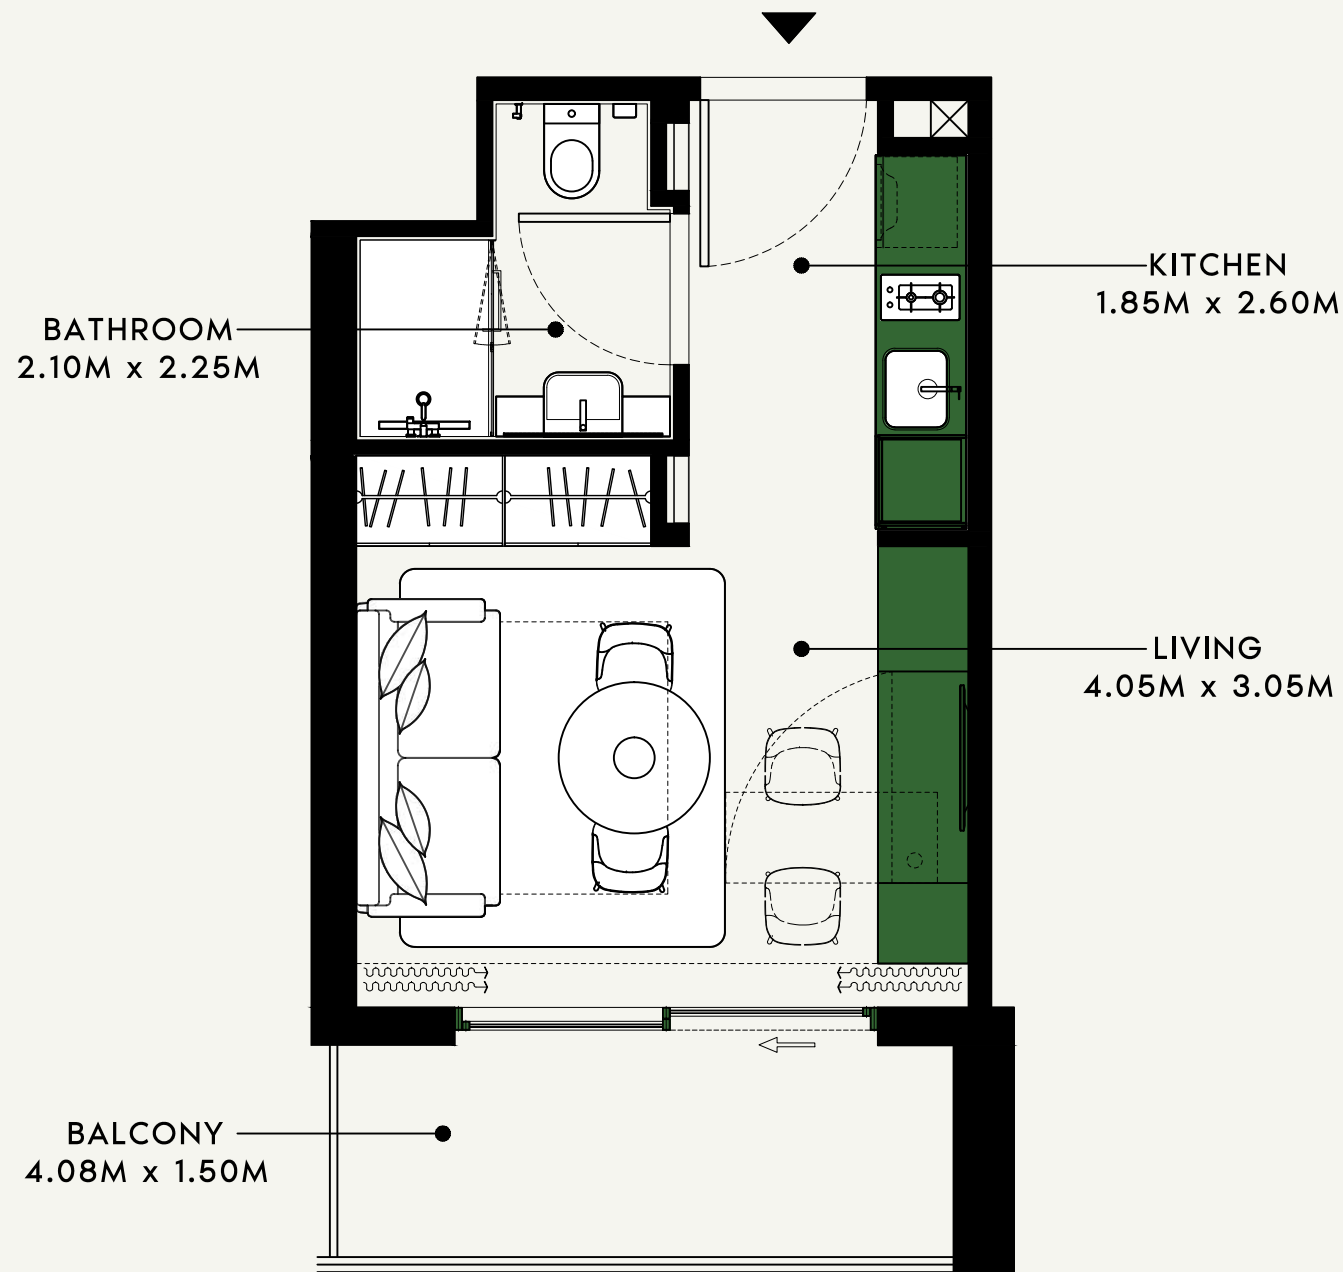

SCALE : 1:50

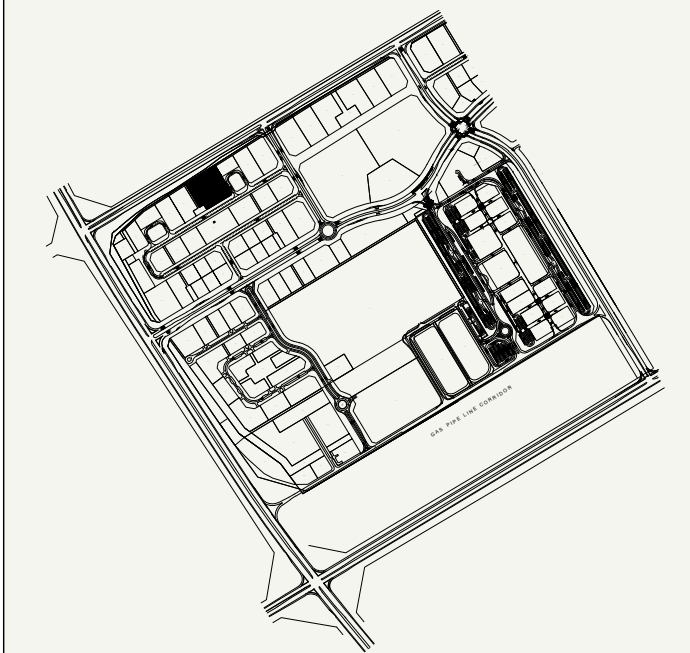

SCALE : N.T.S

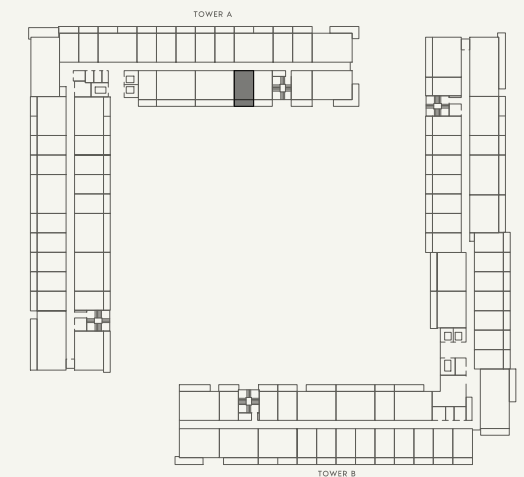

SCALE : N.T.S



FLOOR NO:  
4th,6th&8th FLOOR

APARTMENT AREA:  
271.25 SQ.FT. (25.20 SQ.M.)

DISCLAIMER:  
THE COLORED MARKETING FLOOR PLANS PROVIDED BY THE DEVELOPER ARE FOR ILLUSTRATIVE PURPOSES ONLY. ACTUAL DIMENSIONS, LAYOUT, AND FINISHES MAY VARY FROM THOSE DEPICTED IN THE PLANS. FURNITURE, FIXTURES, AND EQUIPMENT SHOWN IN THE PLANS ARE FOR DECORATIVE PURPOSES ONLY AND ARE NOT INCLUDED IN THE PURCHASE OR LEASE OF THE PROPERTY. THE DEVELOPER RESERVES THE RIGHT TO MAKE MODIFICATIONS, REVISIONS, AND CHANGES TO THE FLOOR PLANS, SPECIFICATIONS, AND FEATURES WITHOUT PRIOR NOTICE.


PROJECT NAME / BUILDING:  
BEACH OASIS 2 BUILDING A

UNIT TYPE:  
STUDIO (TYPE-1G)

BALCONY AREA:  
73.30 SQ.FT. (6.81 SQ.M.)


TOTAL APARTMENT AREA:  
344.56 SQ.FT. (32.01 SQ.M.)

APARTMENT NO:  
436,636&836

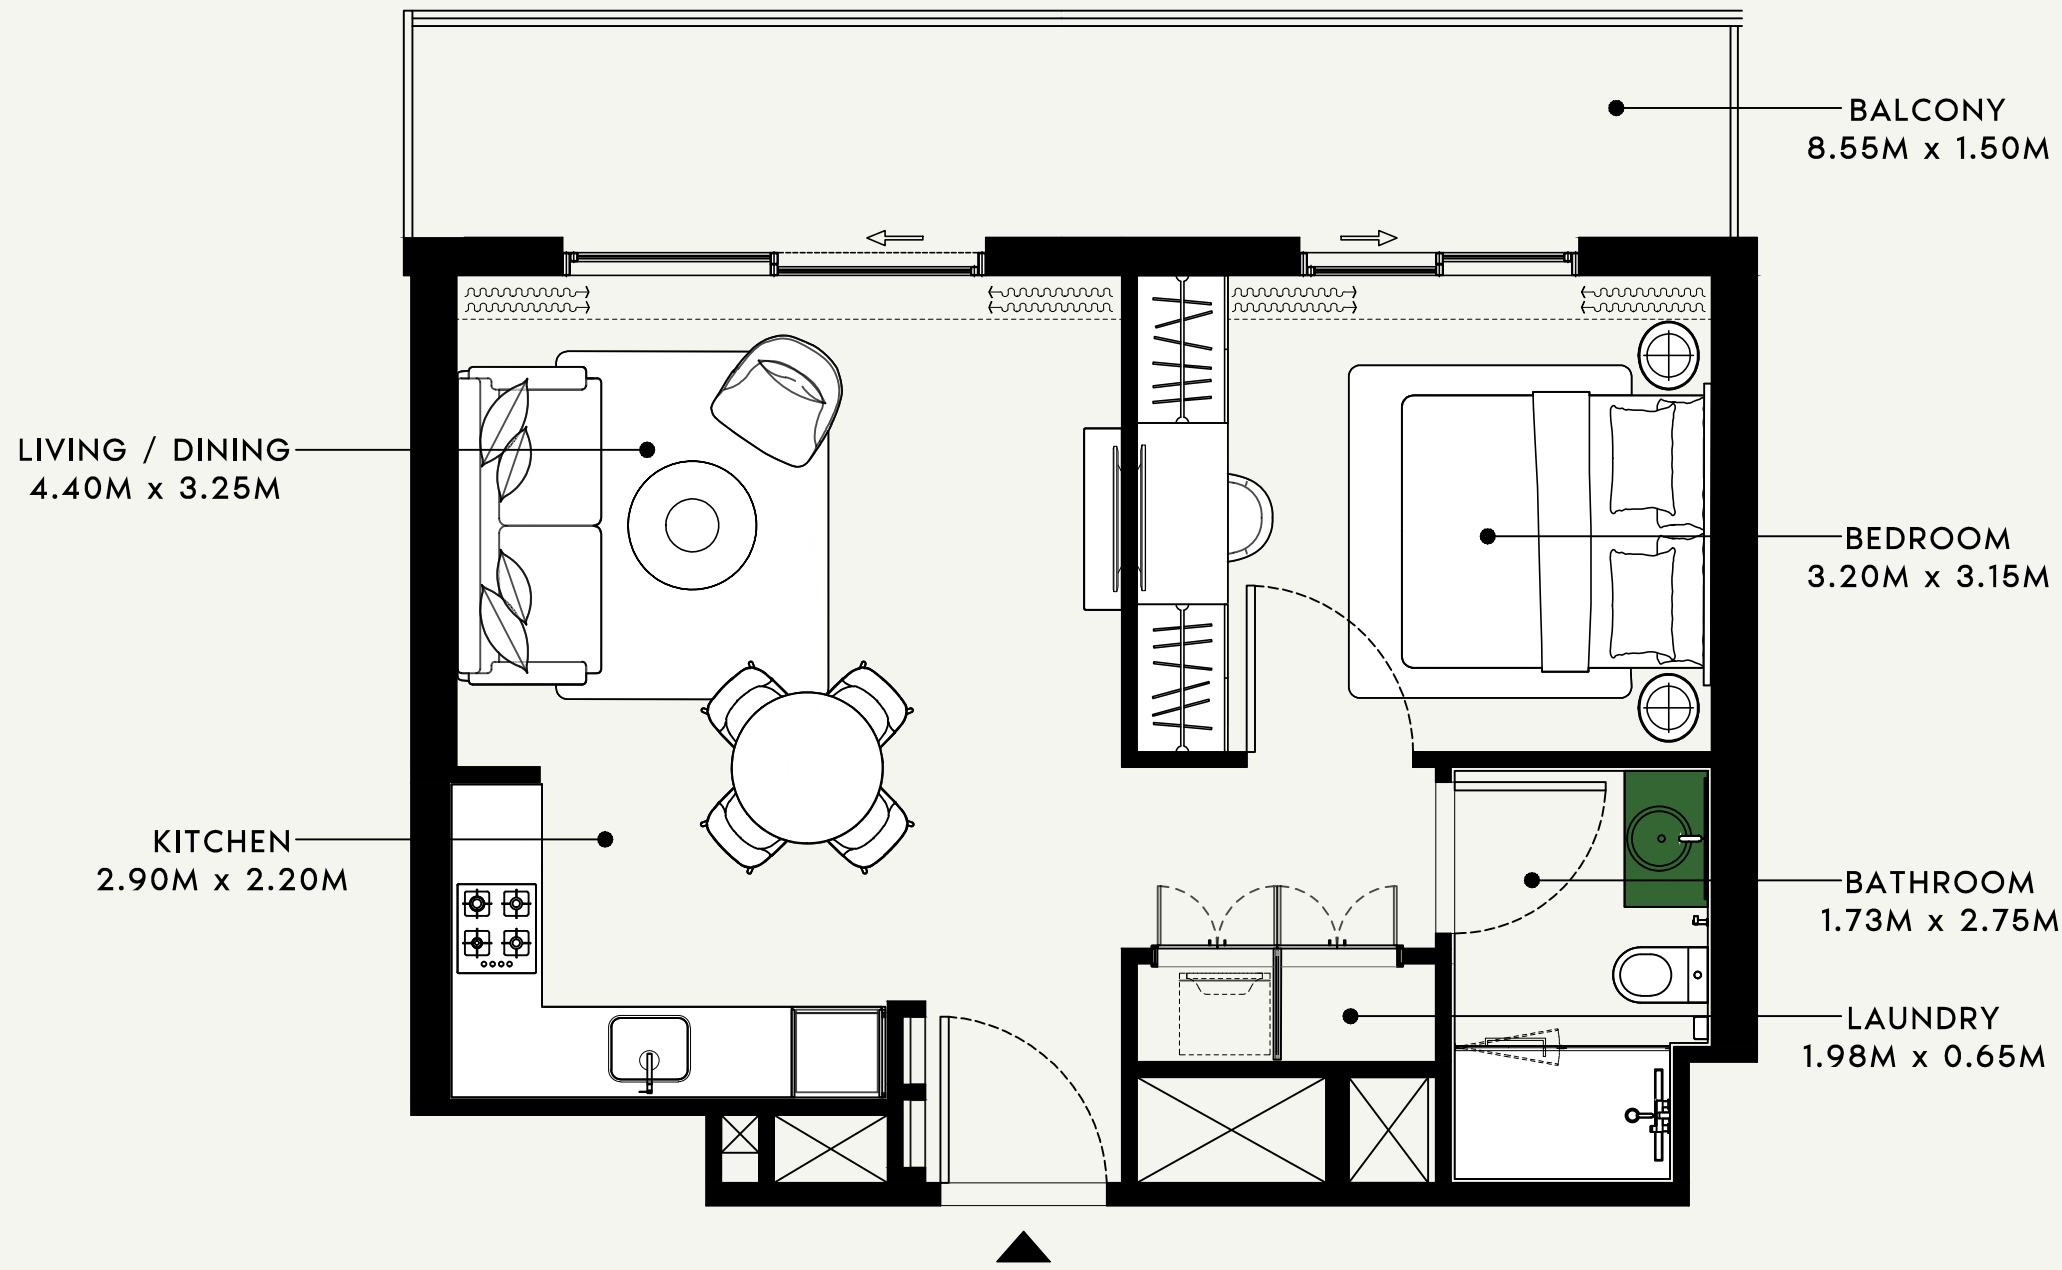

SCALE : 1:50

SCALE : N.T.S

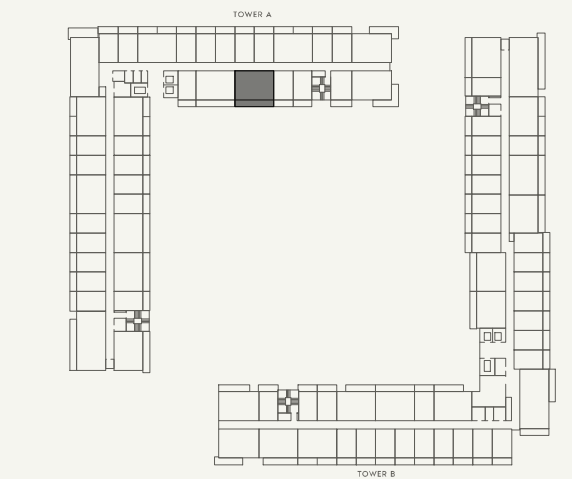

SCALE : N.T.S



FLOOR NO:  
**4th,6th&8th FLOOR**

APARTMENT AREA:  
**531.63 SQ.FT. (49.39 SQ.M.)**

**DISCLAIMER:**  
THE COLORED MARKETING FLOOR PLANS PROVIDED BY THE DEVELOPER ARE FOR ILLUSTRATIVE PURPOSES ONLY. ACTUAL DIMENSIONS, LAYOUT, AND FINISHES MAY VARY FROM THOSE DEPICTED IN THE PLANS. FURNITURE, FIXTURES, AND EQUIPMENT SHOWN IN THE PLANS ARE FOR DECORATIVE PURPOSES ONLY AND ARE NOT INCLUDED IN THE PURCHASE OR LEASE OF THE PROPERTY. THE DEVELOPER RESERVES THE RIGHT TO MAKE MODIFICATIONS, REVISIONS, AND CHANGES TO THE FLOOR PLANS, SPECIFICATIONS, AND FEATURES WITHOUT PRIOR NOTICE.

PROJECT NAME / BUILDING:  
**BEACH OASIS 2 BUILDING A**


UNIT TYPE:  
**1 BEDROOM (TYPE-5)**

BALCONY AREA:  
**146.07 SQ.FT. (13.57 SQ.M.)**


TOTAL APARTMENT AREA:  
**677.70 SQ.FT. (62.96 SQ.M.)**

APARTMENT NO:  
**437, 637 & 837**

SHEET SIZE : A3 DRAWN : SS REVIEWED : TB APPROVED : RD

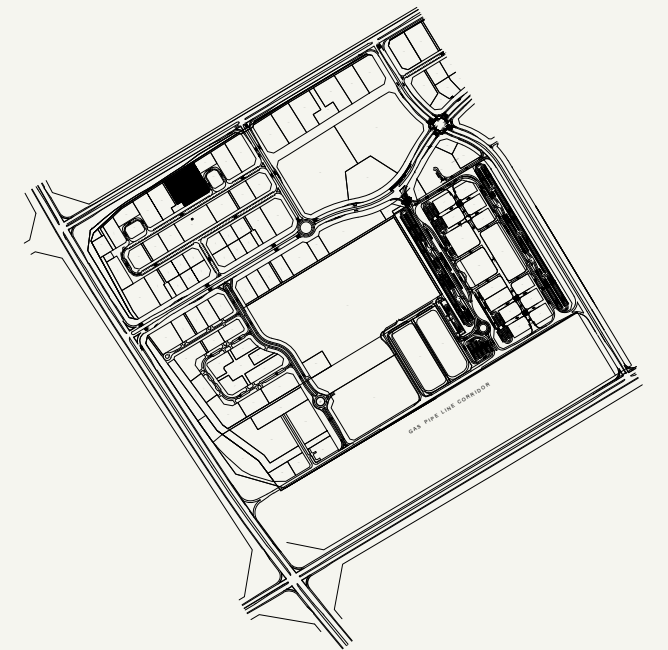

SCALE : N.T.S

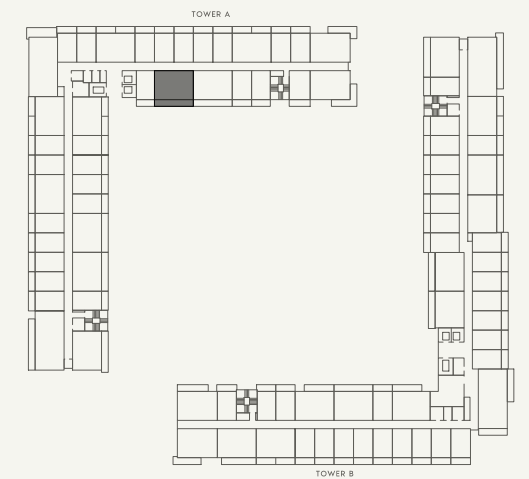

SCALE : N.T.S



BATHROOM  
1.73M x 2.75M


LAUNDRY  
1.98M x 0.65M

BEDROOM  
3.20M x 3.15M

BALCONY  
8.55M x 1.50M

KITCHEN  
2.90M x 2.20M

LIVING / DINING  
4.40M x 3.25M

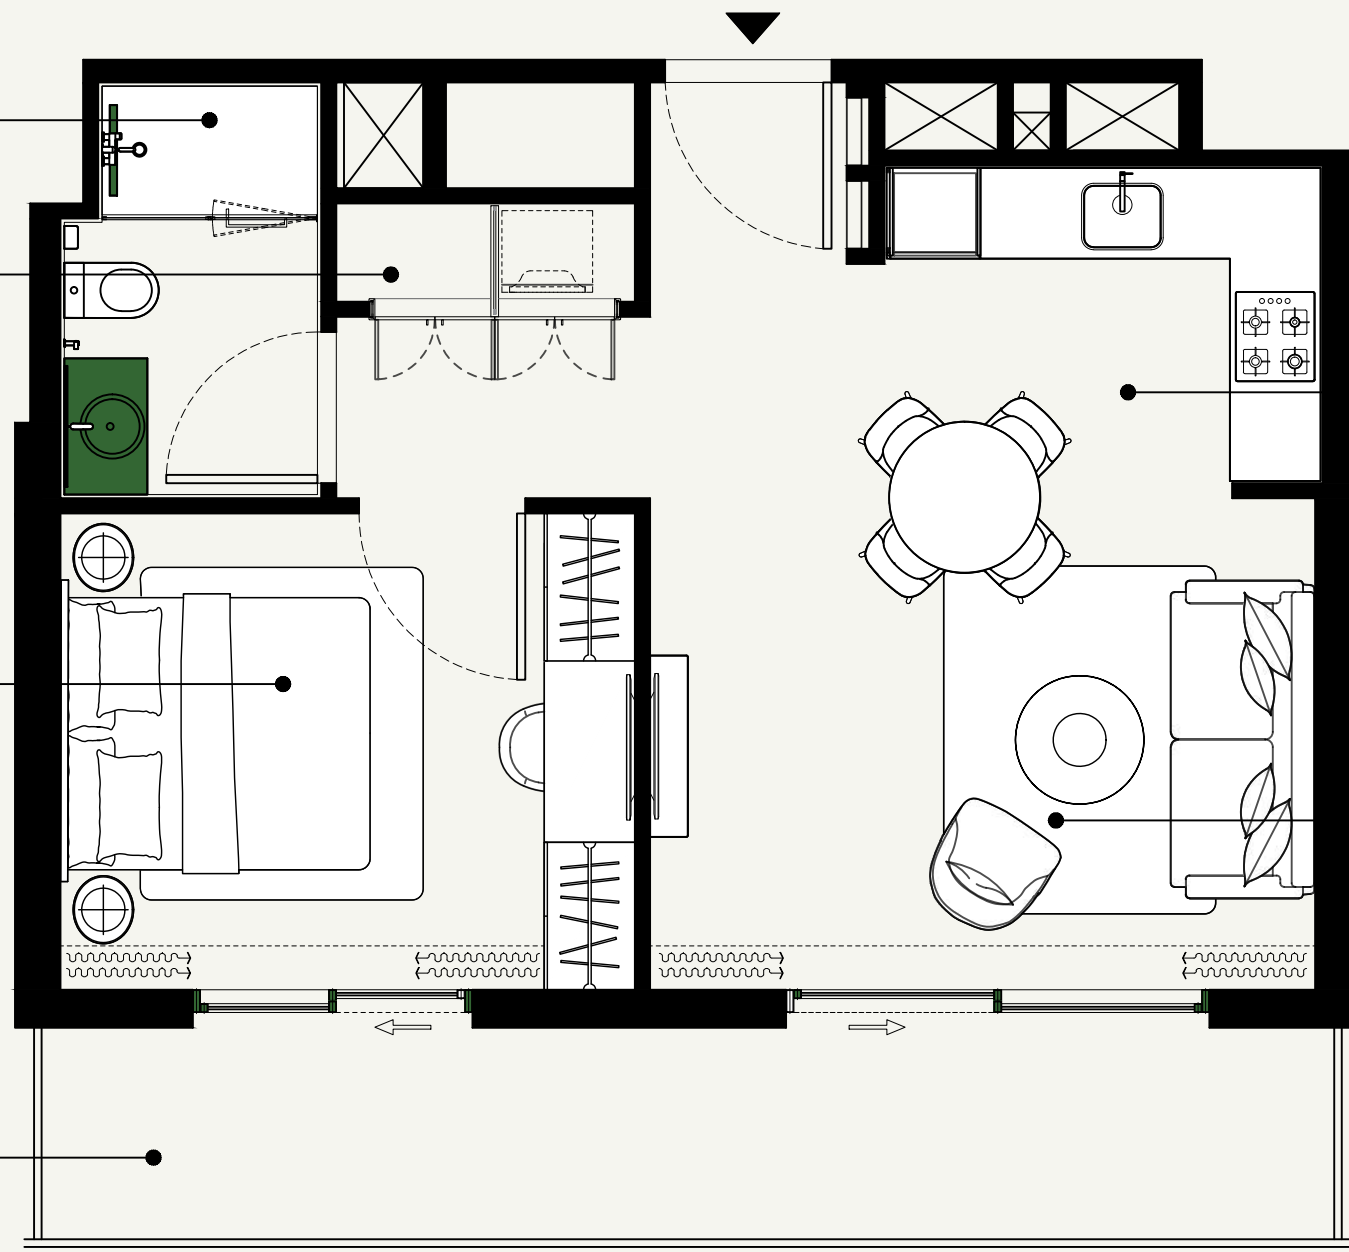

SCALE : 1:50



FLOOR NO:

4th,6th&8th FLOOR

UNIT TYPE:

1 BEDROOM (TYPE-5)

APARTMENT AREA:

530.56 SQ.FT. (49.29 SQ.M.)

BALCONY AREA:

146.07 SQ.FT. (13.57 SQ.M.)

DISCLAIMER:

THE COLORED MARKETING FLOOR PLANS PROVIDED BY THE DEVELOPER ARE FOR ILLUSTRATIVE PURPOSES ONLY. ACTUAL DIMENSIONS, LAYOUT, AND FINISHES MAY VARY FROM THOSE DEPICTED IN THE PLANS. FURNITURE, FIXTURES, AND EQUIPMENT SHOWN IN THE PLANS ARE FOR DECORATIVE PURPOSES ONLY AND ARE NOT INCLUDED IN THE PURCHASE OR LEASE OF THE PROPERTY. THE DEVELOPER RESERVES THE RIGHT TO MAKE MODIFICATIONS, REVISIONS, AND CHANGES TO THE FLOOR PLANS, SPECIFICATIONS, AND FEATURES WITHOUT PRIOR NOTICE.

TOTAL APARTMENT AREA:

676.63 SQ.FT. (62.86 SQ.M.)

PROJECT NAME / BUILDING:

BEACH OASIS 2 BUILDING A

APARTMENT NO:

438,638&838



SHEET SIZE : A3 | DRAWN : SS | REVIEWED : TB | APPROVED : RD

KITCHEN  
1.80M x 2.60M


BATHROOM  
1.95M x 2.25M

LIVING  
3.75M x 3.05M

BALCONY  
3.98M x 1.50M

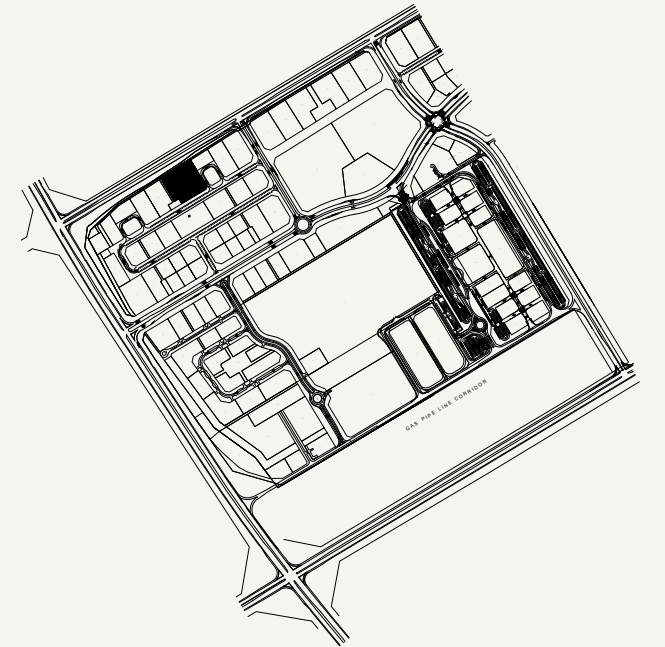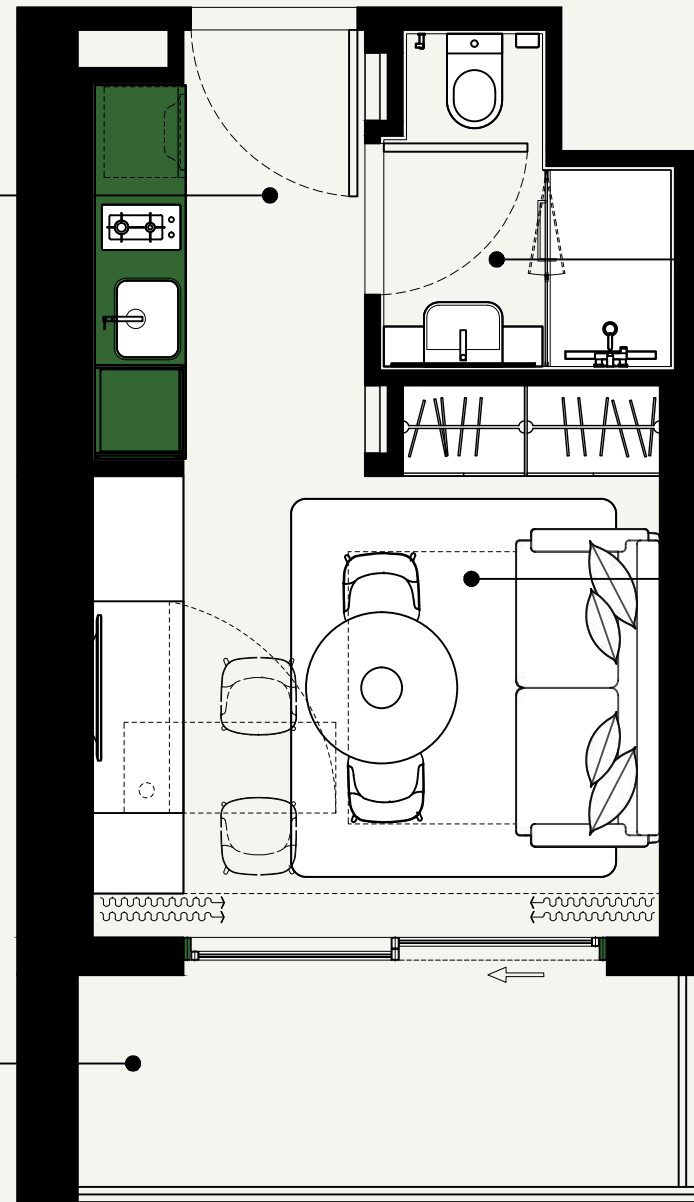

SCALE : N.T.S

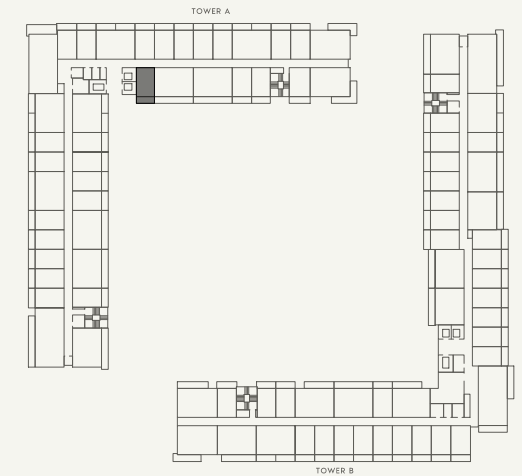

SCALE : N.T.S



SCALE : 1:50



FLOOR NO:  
**4th,6th&8th FLOOR**

APARTMENT AREA:  
**267.59 SQ.FT. (24.86 SQ.M.)**

DISCLAIMER:  
THE COLORED MARKETING FLOOR PLANS PROVIDED BY THE DEVELOPER ARE FOR ILLUSTRATIVE PURPOSES ONLY. ACTUAL DIMENSIONS, LAYOUT, AND FINISHES MAY VARY FROM THOSE DEPICTED IN THE PLANS. FURNITURE, FIXTURES, AND EQUIPMENT SHOWN IN THE PLANS ARE FOR DECORATIVE PURPOSES ONLY AND ARE NOT INCLUDED IN THE PURCHASE OR LEASE OF THE PROPERTY. THE DEVELOPER RESERVES THE RIGHT TO MAKE MODIFICATIONS, REVISIONS, AND CHANGES TO THE FLOOR PLANS, SPECIFICATIONS, AND FEATURES WITHOUT PRIOR NOTICE.

PROJECT NAME / BUILDING:  
**BEACH OASIS 2 BUILDING A**

UNIT TYPE:  
**STUDIO (TYPE-1J)**

BALCONY AREA:  
**71.69 SQ.FT. (6.66 SQ.M.)**

TOTAL APARTMENT AREA:  
**339.28 SQ.FT. (31.52 SQ.M.)**

APARTMENT NO:  
**439,639&839**

BATHROOM  
2.75M x 1.63M

LAUNDRY  
0.65M x 1.93M

KITCHEN  
2.20M x 2.90M

BEDROOM  
3.15M x 3.15M

LIVING / DINING  
3.25M x 4.35M

TERRACE  
2.30M x 8.40M

SCALE : 1:50

SCALE : N.T.S

SCALE : N.T.S



FLOOR NO:  
**GROUND FLOOR**

UNIT TYPE:  
**1 BEDROOM (TYPE-2)**

APARTMENT AREA:  
**533.57 SQ.FT. (49.57 SQ.M.)**



BALCONY AREA:  
**242.41 SQ.FT. (22.52 SQ.M.)**

DISCLAIMER:  
THE COLORED MARKETING FLOOR PLANS PROVIDED BY THE DEVELOPER ARE FOR ILLUSTRATIVE PURPOSES ONLY. ACTUAL DIMENSIONS, LAYOUT, AND FINISHES MAY VARY FROM THOSE DEPICTED IN THE PLANS. FURNITURE, FIXTURES, AND EQUIPMENT SHOWN IN THE PLANS ARE FOR DECORATIVE PURPOSES ONLY AND ARE NOT INCLUDED IN THE PURCHASE OR LEASE OF THE PROPERTY. THE DEVELOPER RESERVES THE RIGHT TO MAKE MODIFICATIONS, REVISIONS, AND CHANGES TO THE FLOOR PLANS, SPECIFICATIONS, AND FEATURES WITHOUT PRIOR NOTICE.

TOTAL APARTMENT AREA:  
**775.98 SQ.FT. (72.09 SQ.M.)**


PROJECT NAME / BUILDING:  
**BEACH OASIS 2 BUILDING A**

APARTMENT NO:  
**G01**

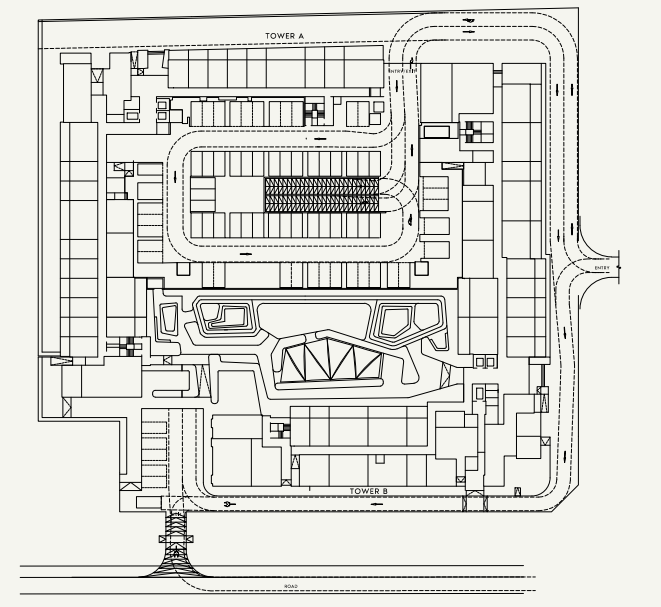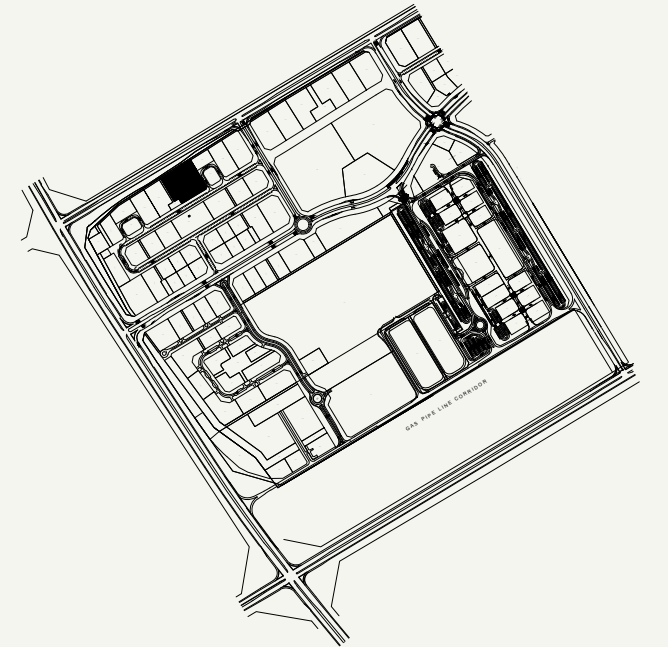


SHEET SIZE : A3 | DRAWN : SS | REVIEWED : TB | APPROVED : RD


SHEET SIZE : A3 DRAWN : SS REVIEWED : TB APPROVED : RD

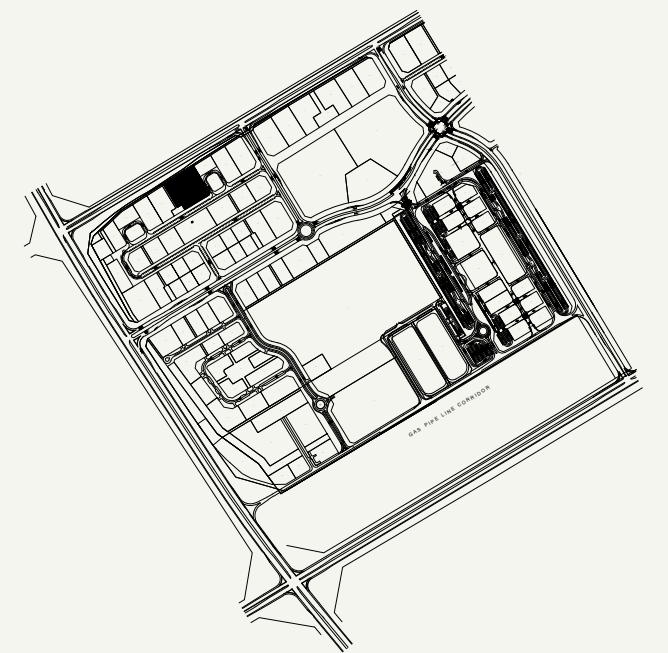

SCALE : N.T.S

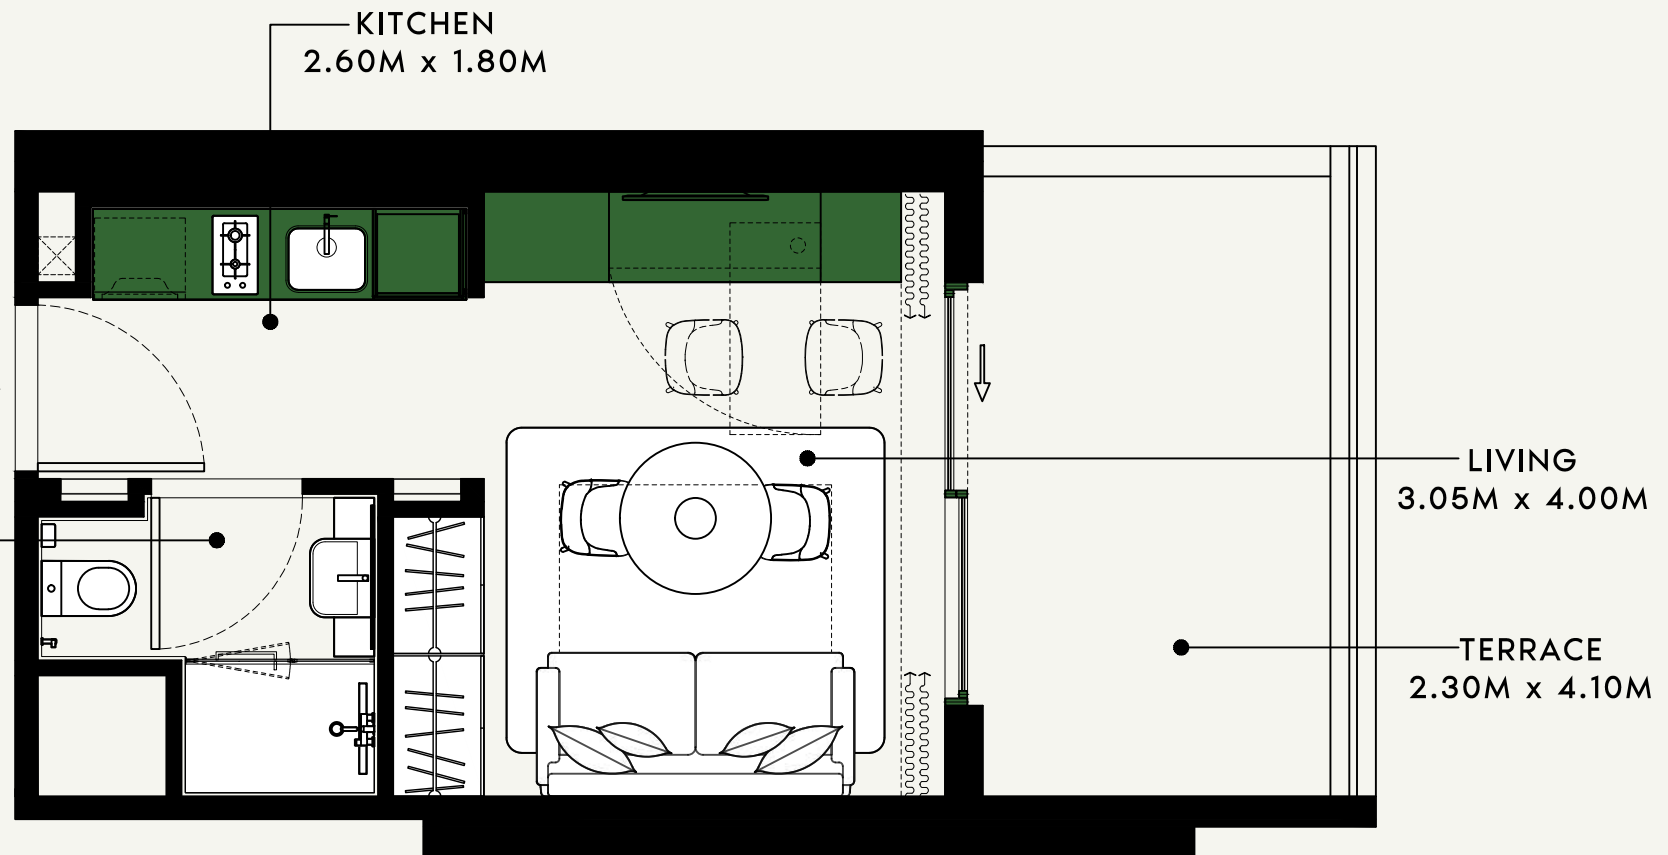

SCALE : 1:50

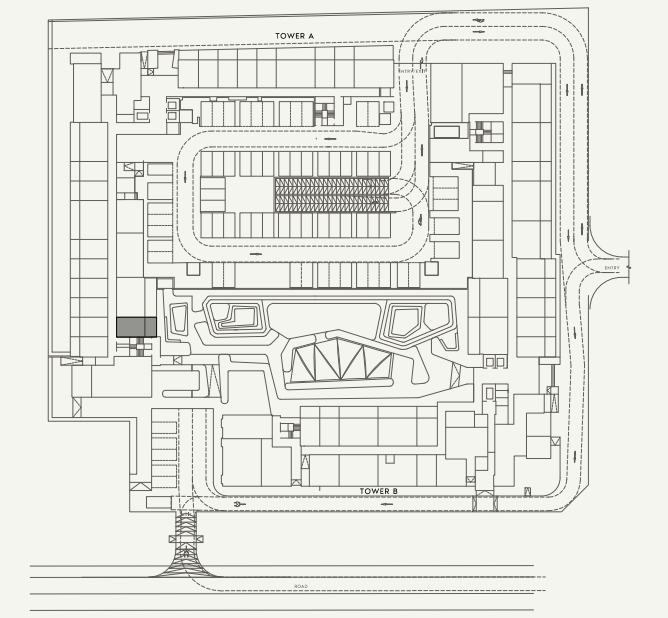

SCALE : N.T.S



FLOOR NO:  
**GROUND FLOOR**

UNIT TYPE:  
**STUDIO (TYPE-1B)**

APARTMENT AREA:  
**273.73 SQ.FT. (25.43 SQ.M.)**


BALCONY AREA:  
**122.39 SQ.FT. (11.37 SQ.M.)**

DISCLAIMER:  
THE COLORED MARKETING FLOOR PLANS PROVIDED BY THE DEVELOPER ARE FOR ILLUSTRATIVE PURPOSES ONLY. ACTUAL DIMENSIONS, LAYOUT, AND FINISHES MAY VARY FROM THOSE DEPICTED IN THE PLANS. FURNITURE, FIXTURES, AND EQUIPMENT SHOWN IN THE PLANS ARE FOR DECORATIVE PURPOSES ONLY AND ARE NOT INCLUDED IN THE PURCHASE OR LEASE OF THE PROPERTY. THE DEVELOPER RESERVES THE RIGHT TO MAKE MODIFICATIONS, REVISIONS, AND CHANGES TO THE FLOOR PLANS, SPECIFICATIONS, AND FEATURES WITHOUT PRIOR NOTICE.


TOTAL APARTMENT AREA:  
**396.12 SQ.FT. (36.80 SQ.M.)**

PROJECT NAME / BUILDING:  
**BEACH OASIS 2 BUILDING A**


APARTMENT NO:  
**G02**

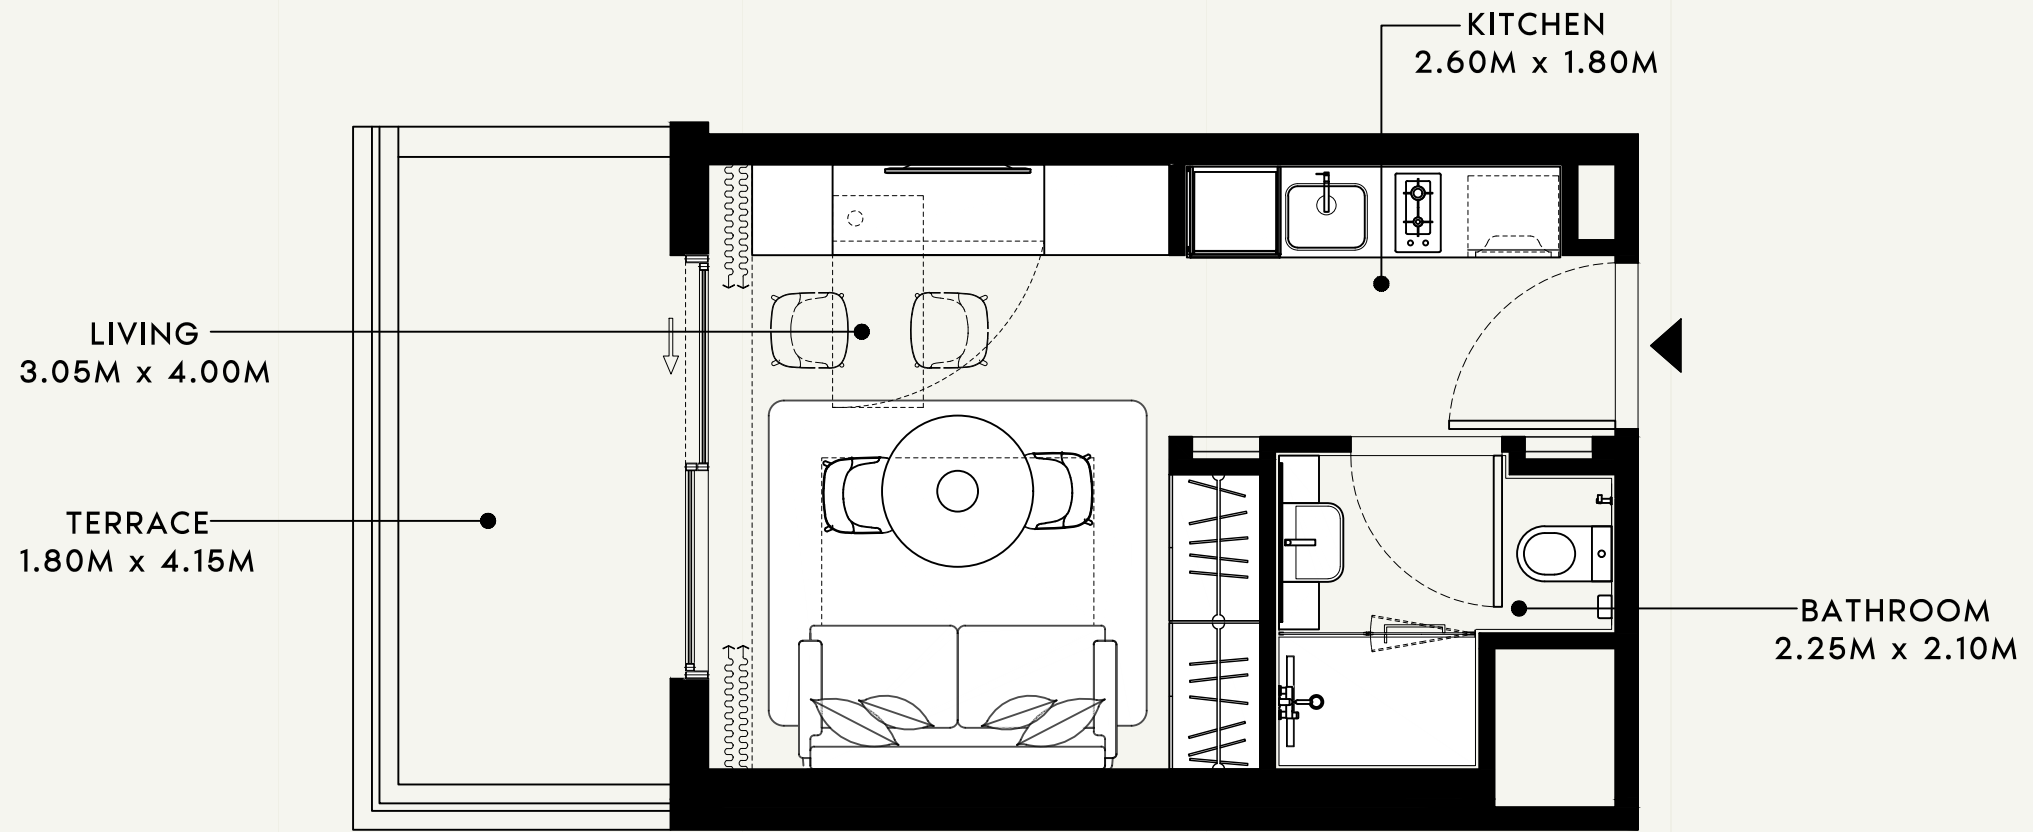

SCALE : 1:50

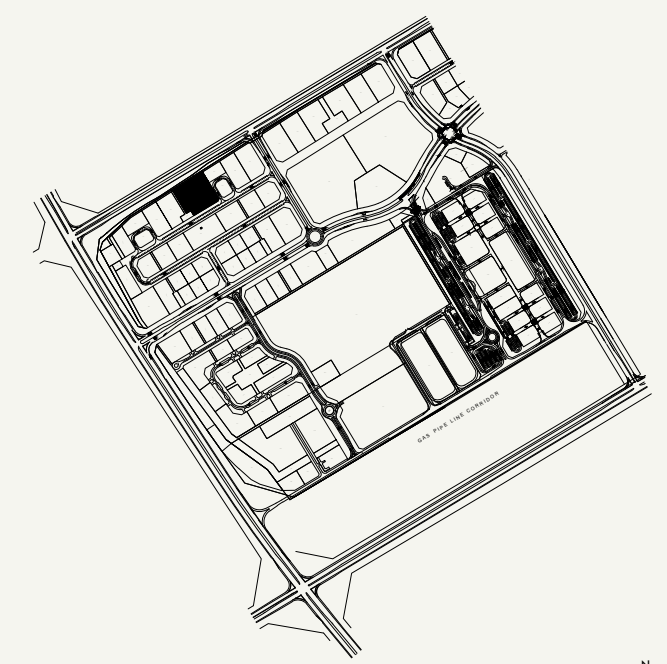

SCALE : N.T.S

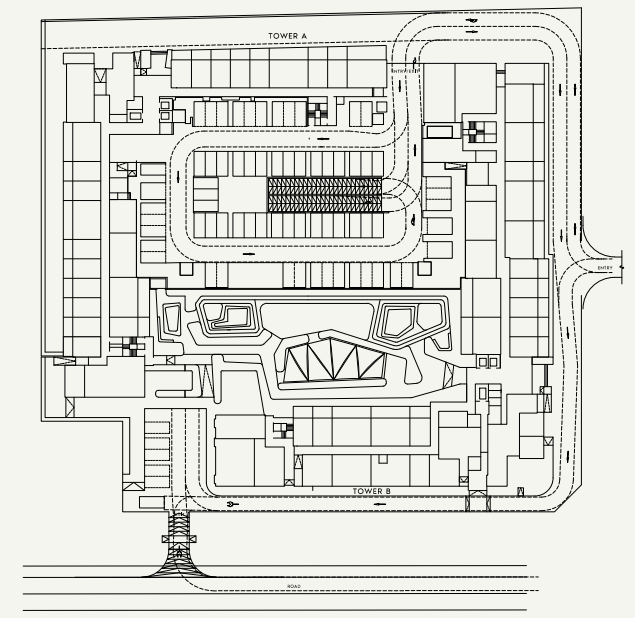


SCALE : N.T.S




<p>FLOOR NO: <b>GROUND FLOOR</b></p>	<p>APARTMENT AREA: <b>272.33 SQ.FT. (25.30 SQ.M.)</b></p>	<p>DISCLAIMER: THE COLORED MARKETING FLOOR PLANS PROVIDED BY THE DEVELOPER ARE FOR ILLUSTRATIVE PURPOSES ONLY. ACTUAL DIMENSIONS, LAYOUT, AND FINISHES MAY VARY FROM THOSE DEPICTED IN THE PLANS. FURNITURE, FIXTURES, AND EQUIPMENT SHOWN IN THE PLANS ARE FOR DECORATIVE PURPOSES ONLY AND ARE NOT INCLUDED IN THE PURCHASE OR LEASE OF THE PROPERTY. THE DEVELOPER RESERVES THE RIGHT TO MAKE MODIFICATIONS, REVISIONS, AND CHANGES TO THE FLOOR PLANS, SPECIFICATIONS, AND FEATURES WITHOUT PRIOR NOTICE.</p>	<p>PROJECT NAME / BUILDING: <b>BEACH OASIS 2 BUILDING A</b></p>
	<p>UNIT TYPE: <b>STUDIO (TYPE-1G)</b></p>		


SHEET SIZE : A3 | DRAWN : SS | REVIEWED : TB | APPROVED : RD

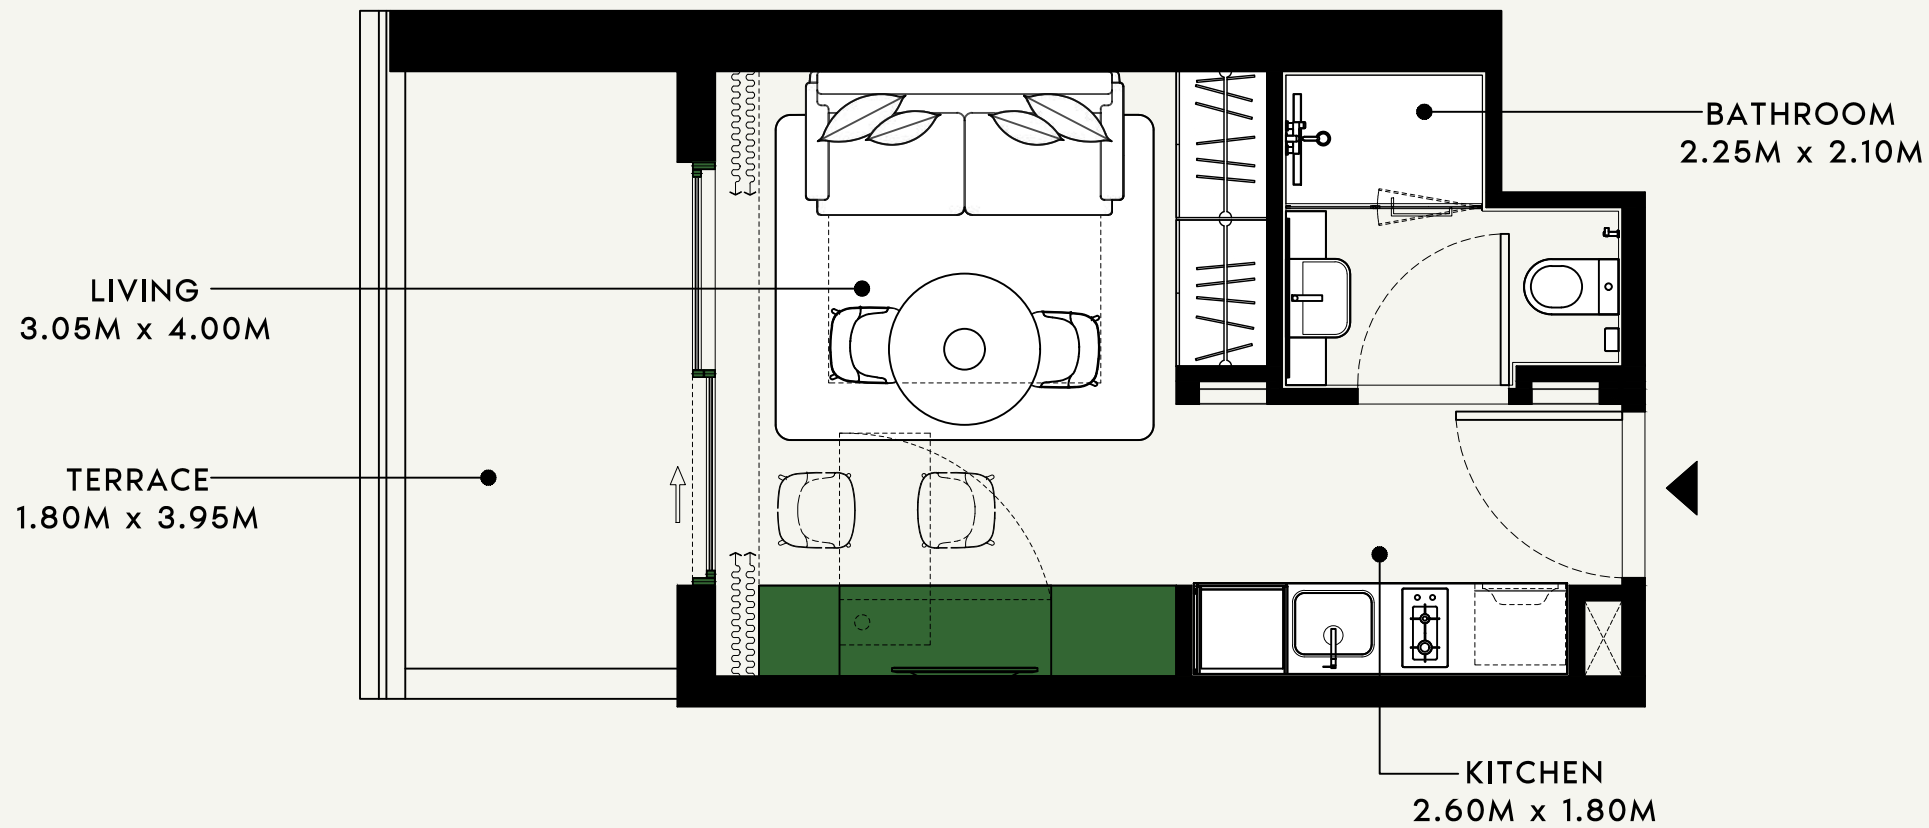

SCALE : 1:50

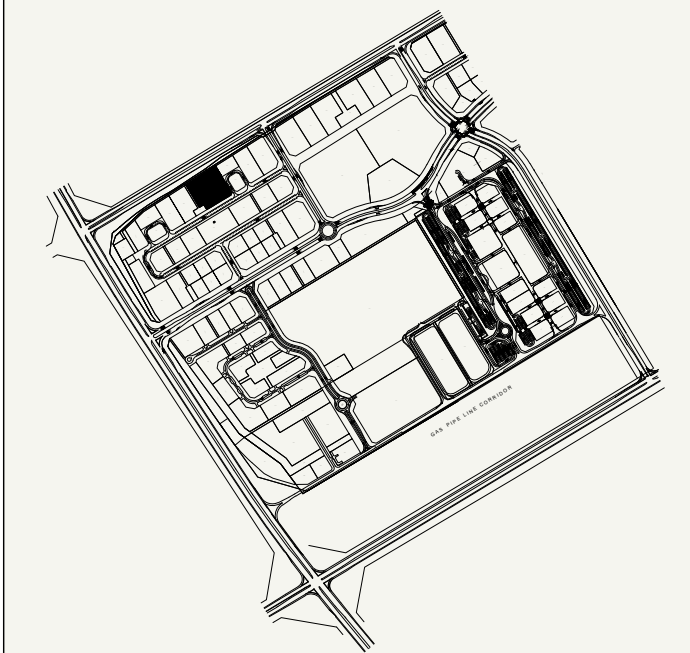

SCALE : N.T.S

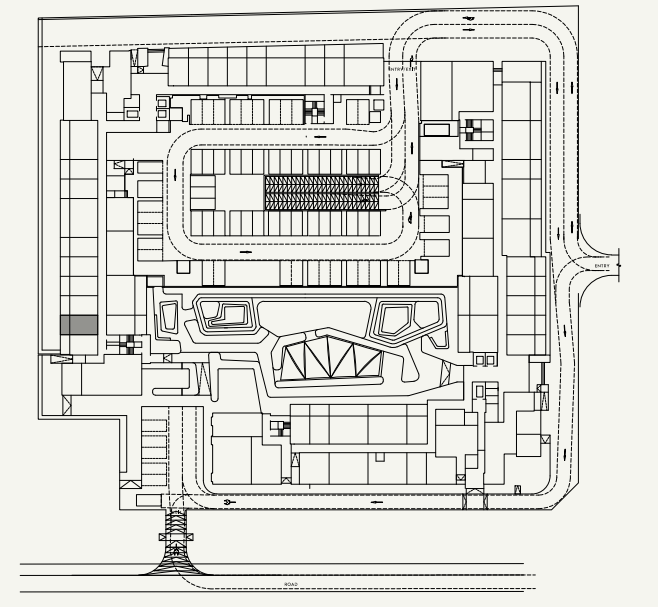

SCALE : N.T.S



FLOOR NO:  
**GROUND FLOOR**

UNIT TYPE:  
**STUDIO (TYPE-1G)**

APARTMENT AREA:  
**272.33 SQ.FT. (25.30 SQ.M.)**


BALCONY AREA:  
**96.45 SQ.FT. (8.96 SQ.M.)**

DISCLAIMER:  
THE COLORED MARKETING FLOOR PLANS PROVIDED BY THE DEVELOPER ARE FOR ILLUSTRATIVE PURPOSES ONLY. ACTUAL DIMENSIONS, LAYOUT, AND FINISHES MAY VARY FROM THOSE DEPICTED IN THE PLANS. FURNITURE, FIXTURES, AND EQUIPMENT SHOWN IN THE PLANS ARE FOR DECORATIVE PURPOSES ONLY AND ARE NOT INCLUDED IN THE PURCHASE OR LEASE OF THE PROPERTY. THE DEVELOPER RESERVES THE RIGHT TO MAKE MODIFICATIONS, REVISIONS, AND CHANGES TO THE FLOOR PLANS, SPECIFICATIONS, AND FEATURES WITHOUT PRIOR NOTICE.

TOTAL APARTMENT AREA:  
**368.77 SQ.FT. (34.26 SQ.M.)**


PROJECT NAME / BUILDING:  
**BEACH OASIS 2 BUILDING A**

APARTMENT NO:  
**G04**

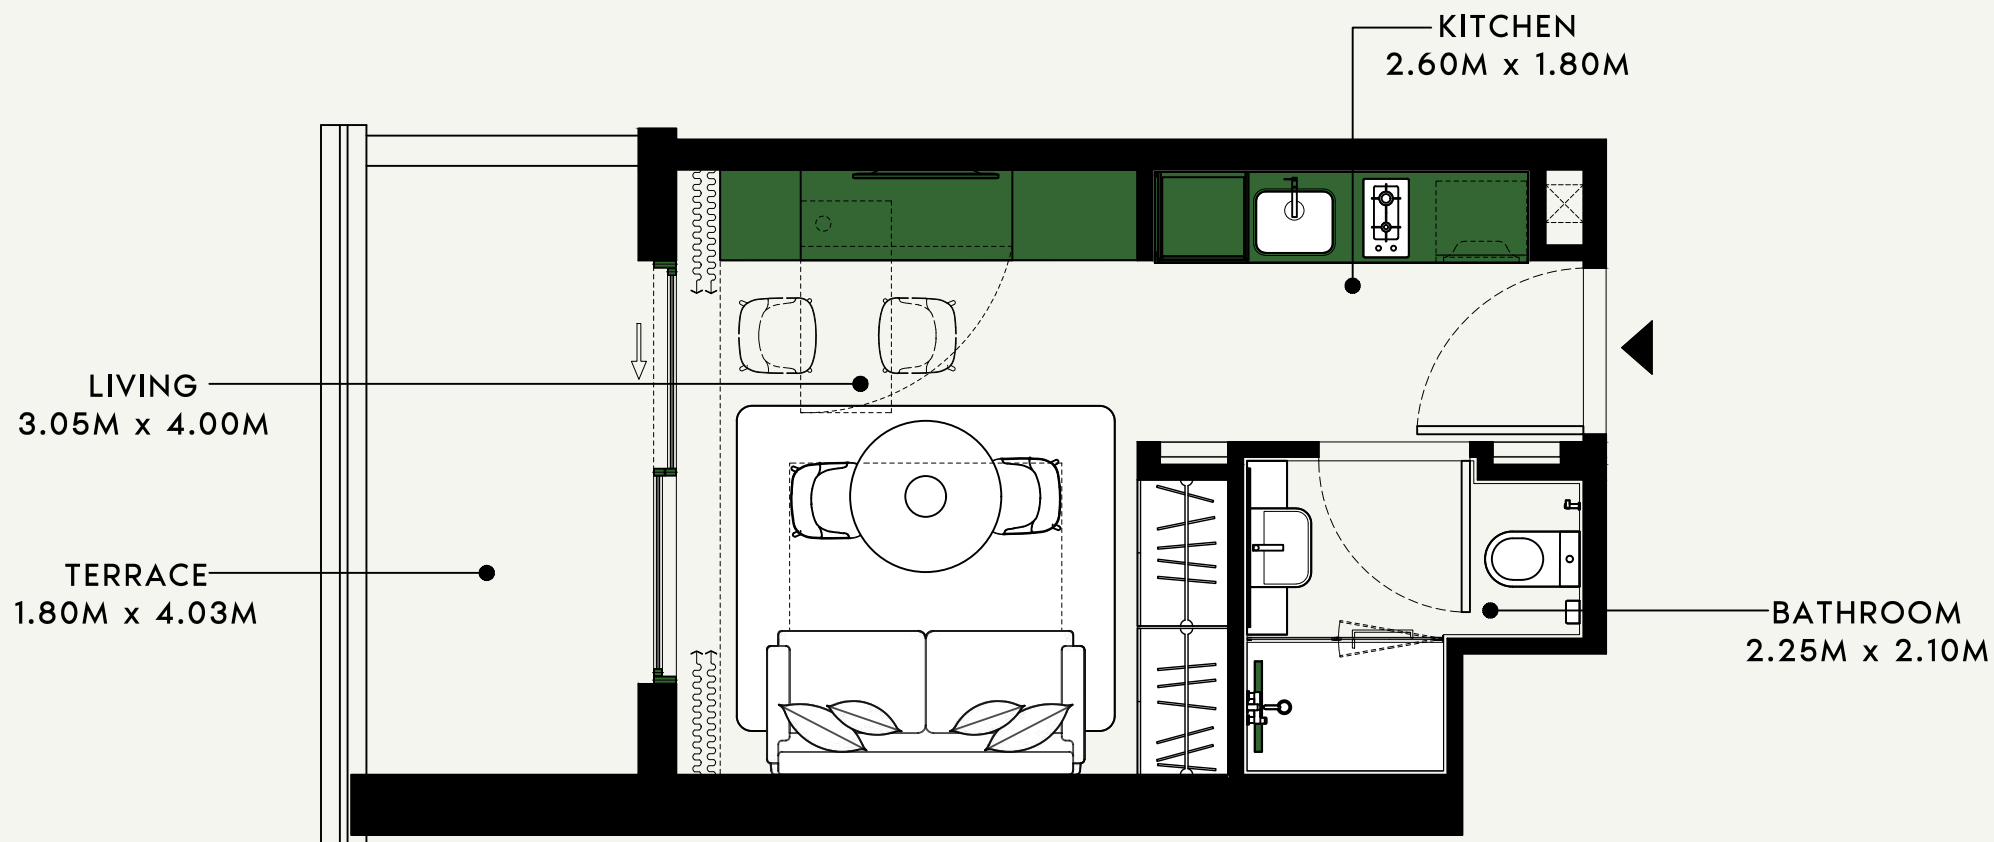

SCALE : 1:50

SCALE : N.T.S

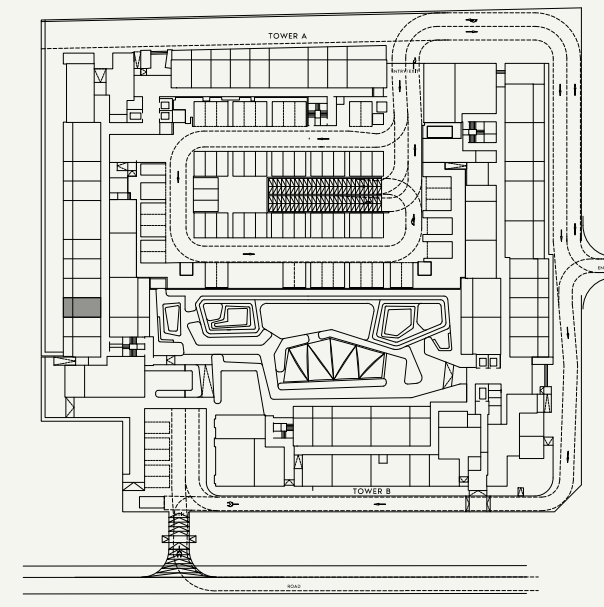

SCALE : N.T.S



FLOOR NO:  
GROUND FLOOR

UNIT TYPE:  
STUDIO (TYPE-1G)

APARTMENT AREA:  
272.33 SQ.FT. (25.30 SQ.M.)


BALCONY AREA:  
98.17 SQ.FT. (9.12 SQ.M.)

DISCLAIMER:  
THE COLORED MARKETING FLOOR PLANS PROVIDED BY THE DEVELOPER ARE FOR ILLUSTRATIVE PURPOSES ONLY. ACTUAL DIMENSIONS, LAYOUT, AND FINISHES MAY VARY FROM THOSE DEPICTED IN THE PLANS. FURNITURE, FIXTURES, AND EQUIPMENT SHOWN IN THE PLANS ARE FOR DECORATIVE PURPOSES ONLY AND ARE NOT INCLUDED IN THE PURCHASE OR LEASE OF THE PROPERTY. THE DEVELOPER RESERVES THE RIGHT TO MAKE MODIFICATIONS, REVISIONS, AND CHANGES TO THE FLOOR PLANS, SPECIFICATIONS, AND FEATURES WITHOUT PRIOR NOTICE.


TOTAL APARTMENT AREA:  
370.50 SQ.FT. (34.42 SQ.M.)

PROJECT NAME / BUILDING:  
BEACH OASIS 2 BUILDING A


APARTMENT NO:  
G05

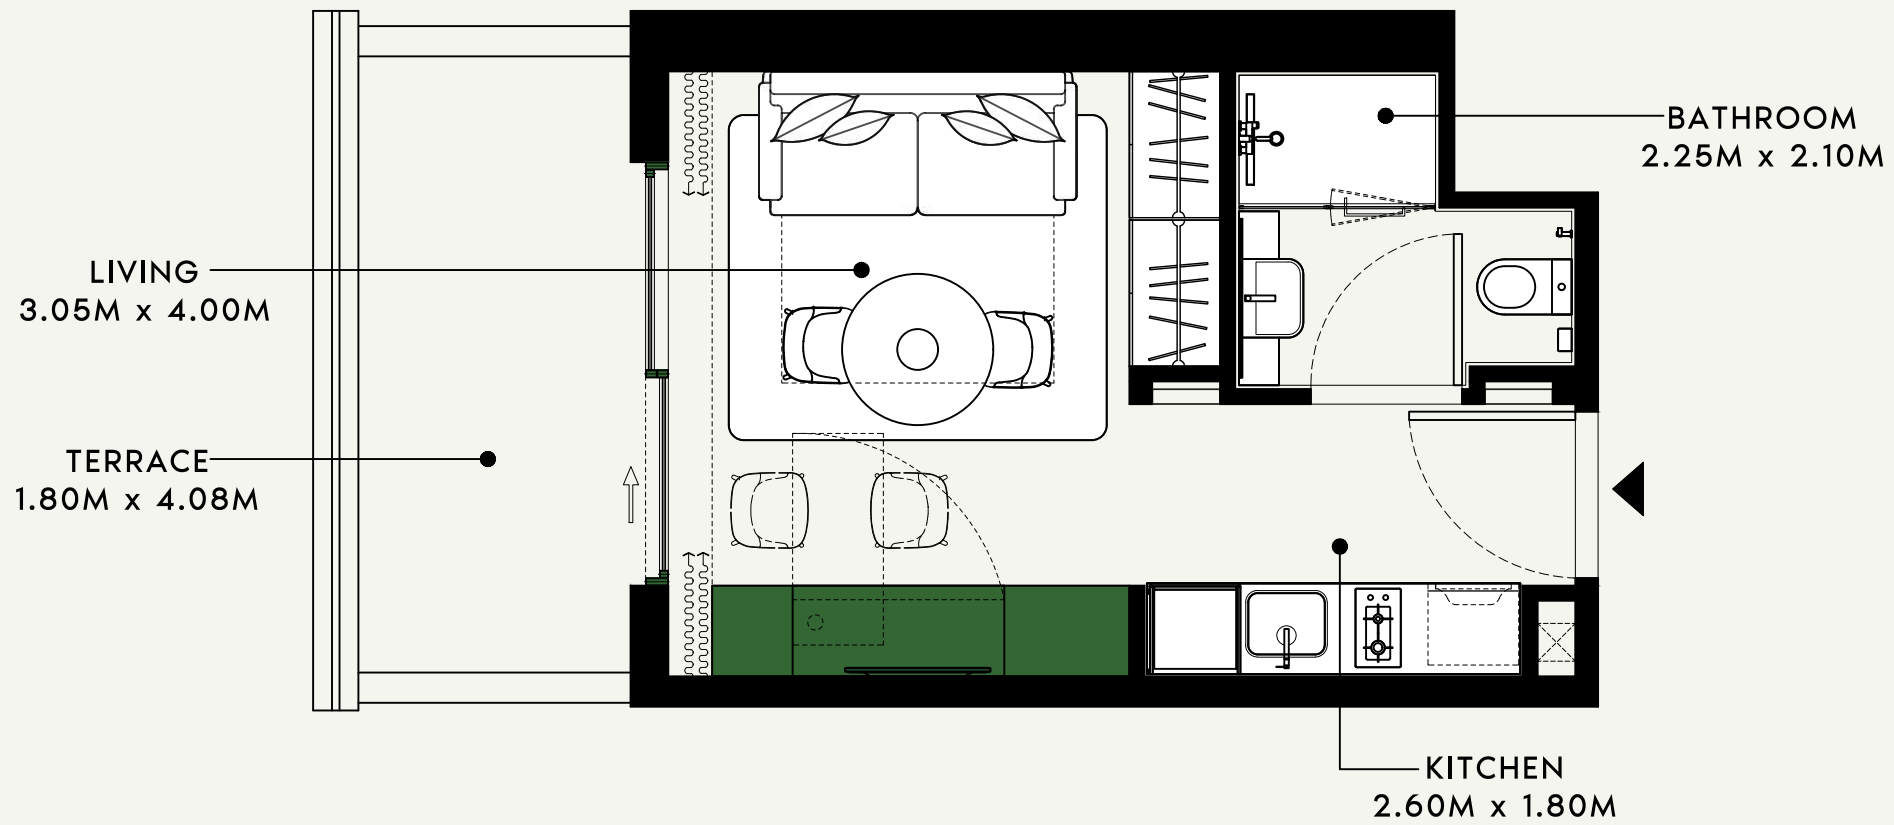

SCALE : 1:50

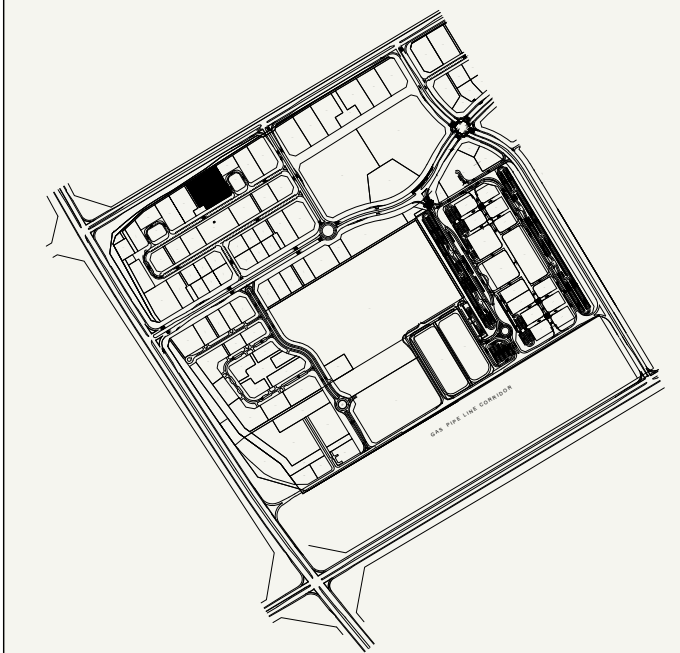

SCALE : N.T.S

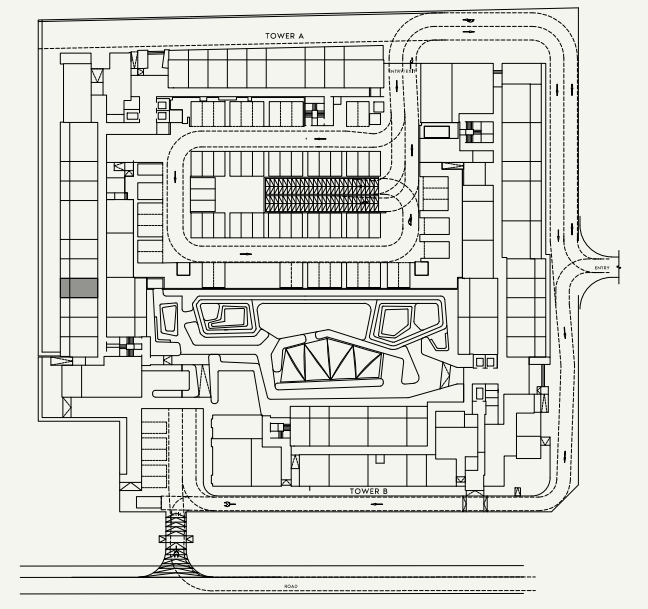

SCALE : N.T.S



FLOOR NO:  
GROUND FLOOR

UNIT TYPE:  
STUDIO (TYPE-1G)

APARTMENT AREA:  
272.33 SQ.FT. (25.30 SQ.M.)


BALCONY AREA:  
97.09 SQ.FT. (9.02 SQ.M.)

DISCLAIMER:  
THE COLORED MARKETING FLOOR PLANS PROVIDED BY THE DEVELOPER ARE FOR ILLUSTRATIVE PURPOSES ONLY. ACTUAL DIMENSIONS, LAYOUT, AND FINISHES MAY VARY FROM THOSE DEPICTED IN THE PLANS. FURNITURE, FIXTURES, AND EQUIPMENT SHOWN IN THE PLANS ARE FOR DECORATIVE PURPOSES ONLY AND ARE NOT INCLUDED IN THE PURCHASE OR LEASE OF THE PROPERTY. THE DEVELOPER RESERVES THE RIGHT TO MAKE MODIFICATIONS, REVISIONS, AND CHANGES TO THE FLOOR PLANS, SPECIFICATIONS, AND FEATURES WITHOUT PRIOR NOTICE.


TOTAL APARTMENT AREA:  
369.42 SQ.FT. (34.32 SQ.M.)

PROJECT NAME / BUILDING:  
BEACH OASIS 2 BUILDING A


APARTMENT NO:  
G06

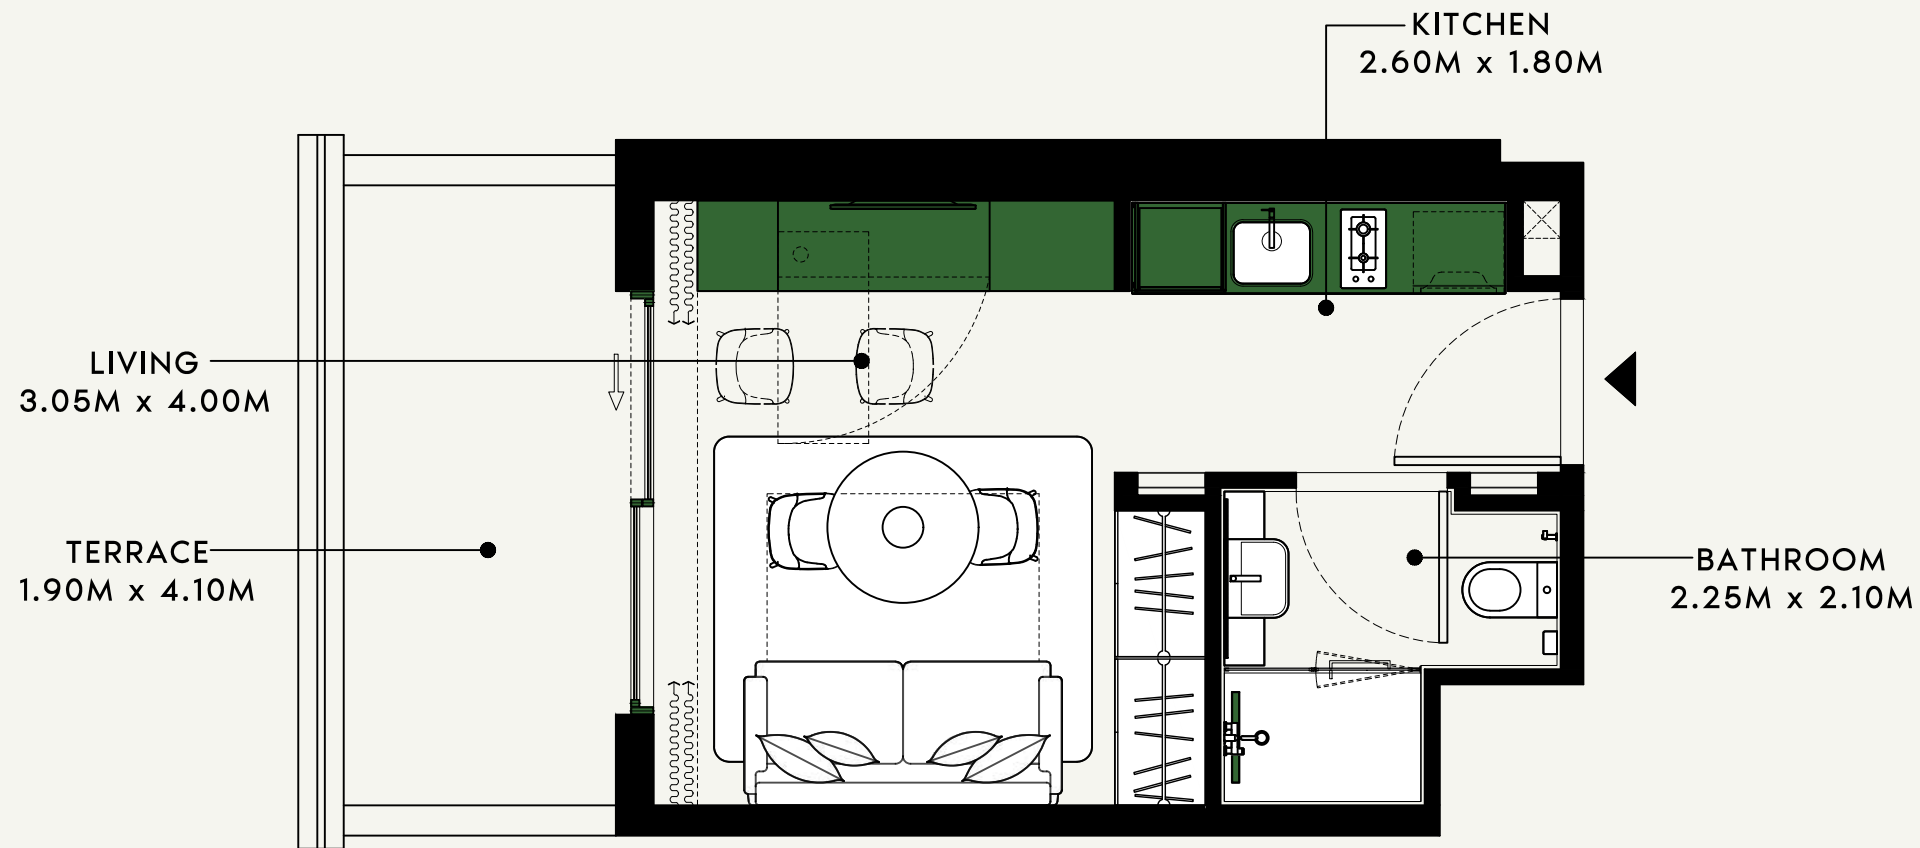

SCALE : 1:50

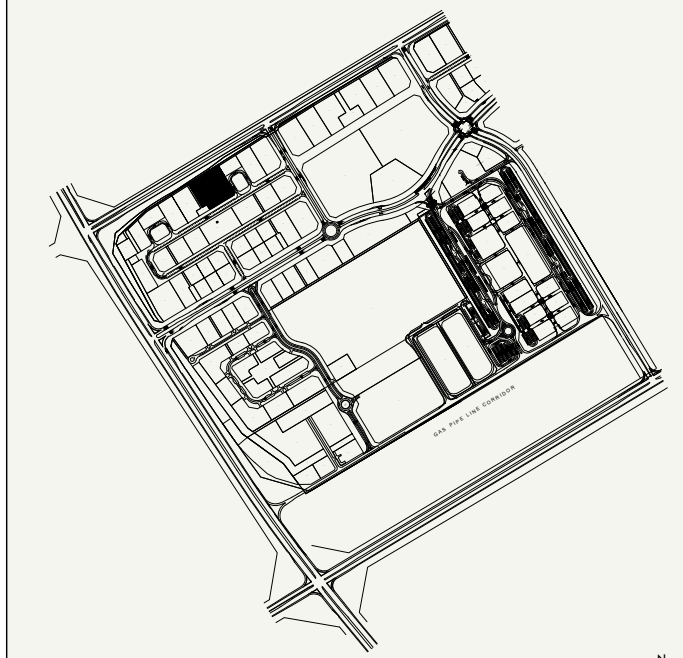

SCALE : N.T.S

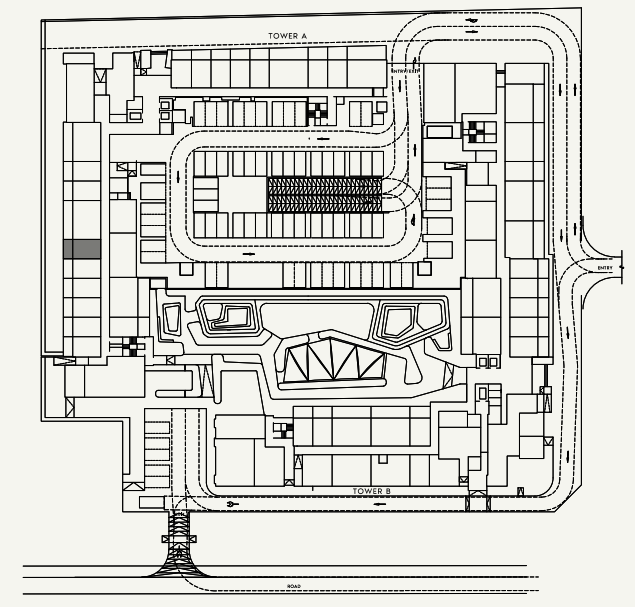

SCALE : N.T.S



FLOOR NO:  
GROUND FLOOR

UNIT TYPE:  
STUDIO (TYPE-1G)

APARTMENT AREA:  
272.76 SQ.FT. (25.34 SQ.M.)

BALCONY AREA:  
97.63 SQ.FT. (9.07 SQ.M.)


DISCLAIMER:  
THE COLORED MARKETING FLOOR PLANS PROVIDED BY THE DEVELOPER ARE FOR ILLUSTRATIVE PURPOSES ONLY. ACTUAL DIMENSIONS, LAYOUT, AND FINISHES MAY VARY FROM THOSE DEPICTED IN THE PLANS. FURNITURE, FIXTURES, AND EQUIPMENT SHOWN IN THE PLANS ARE FOR DECORATIVE PURPOSES ONLY AND ARE NOT INCLUDED IN THE PURCHASE OR LEASE OF THE PROPERTY. THE DEVELOPER RESERVES THE RIGHT TO MAKE MODIFICATIONS, REVISIONS, AND CHANGES TO THE FLOOR PLANS, SPECIFICATIONS, AND FEATURES WITHOUT PRIOR NOTICE.

TOTAL APARTMENT AREA:  
370.39 SQ.FT. (34.41 SQ.M.)

PROJECT NAME / BUILDING:  
BEACH OASIS 2 BUILDING A

APARTMENT NO:  
G08

SHEET SIZE : A3 | DRAWN : SS | REVIEWED : TB | APPROVED : RD

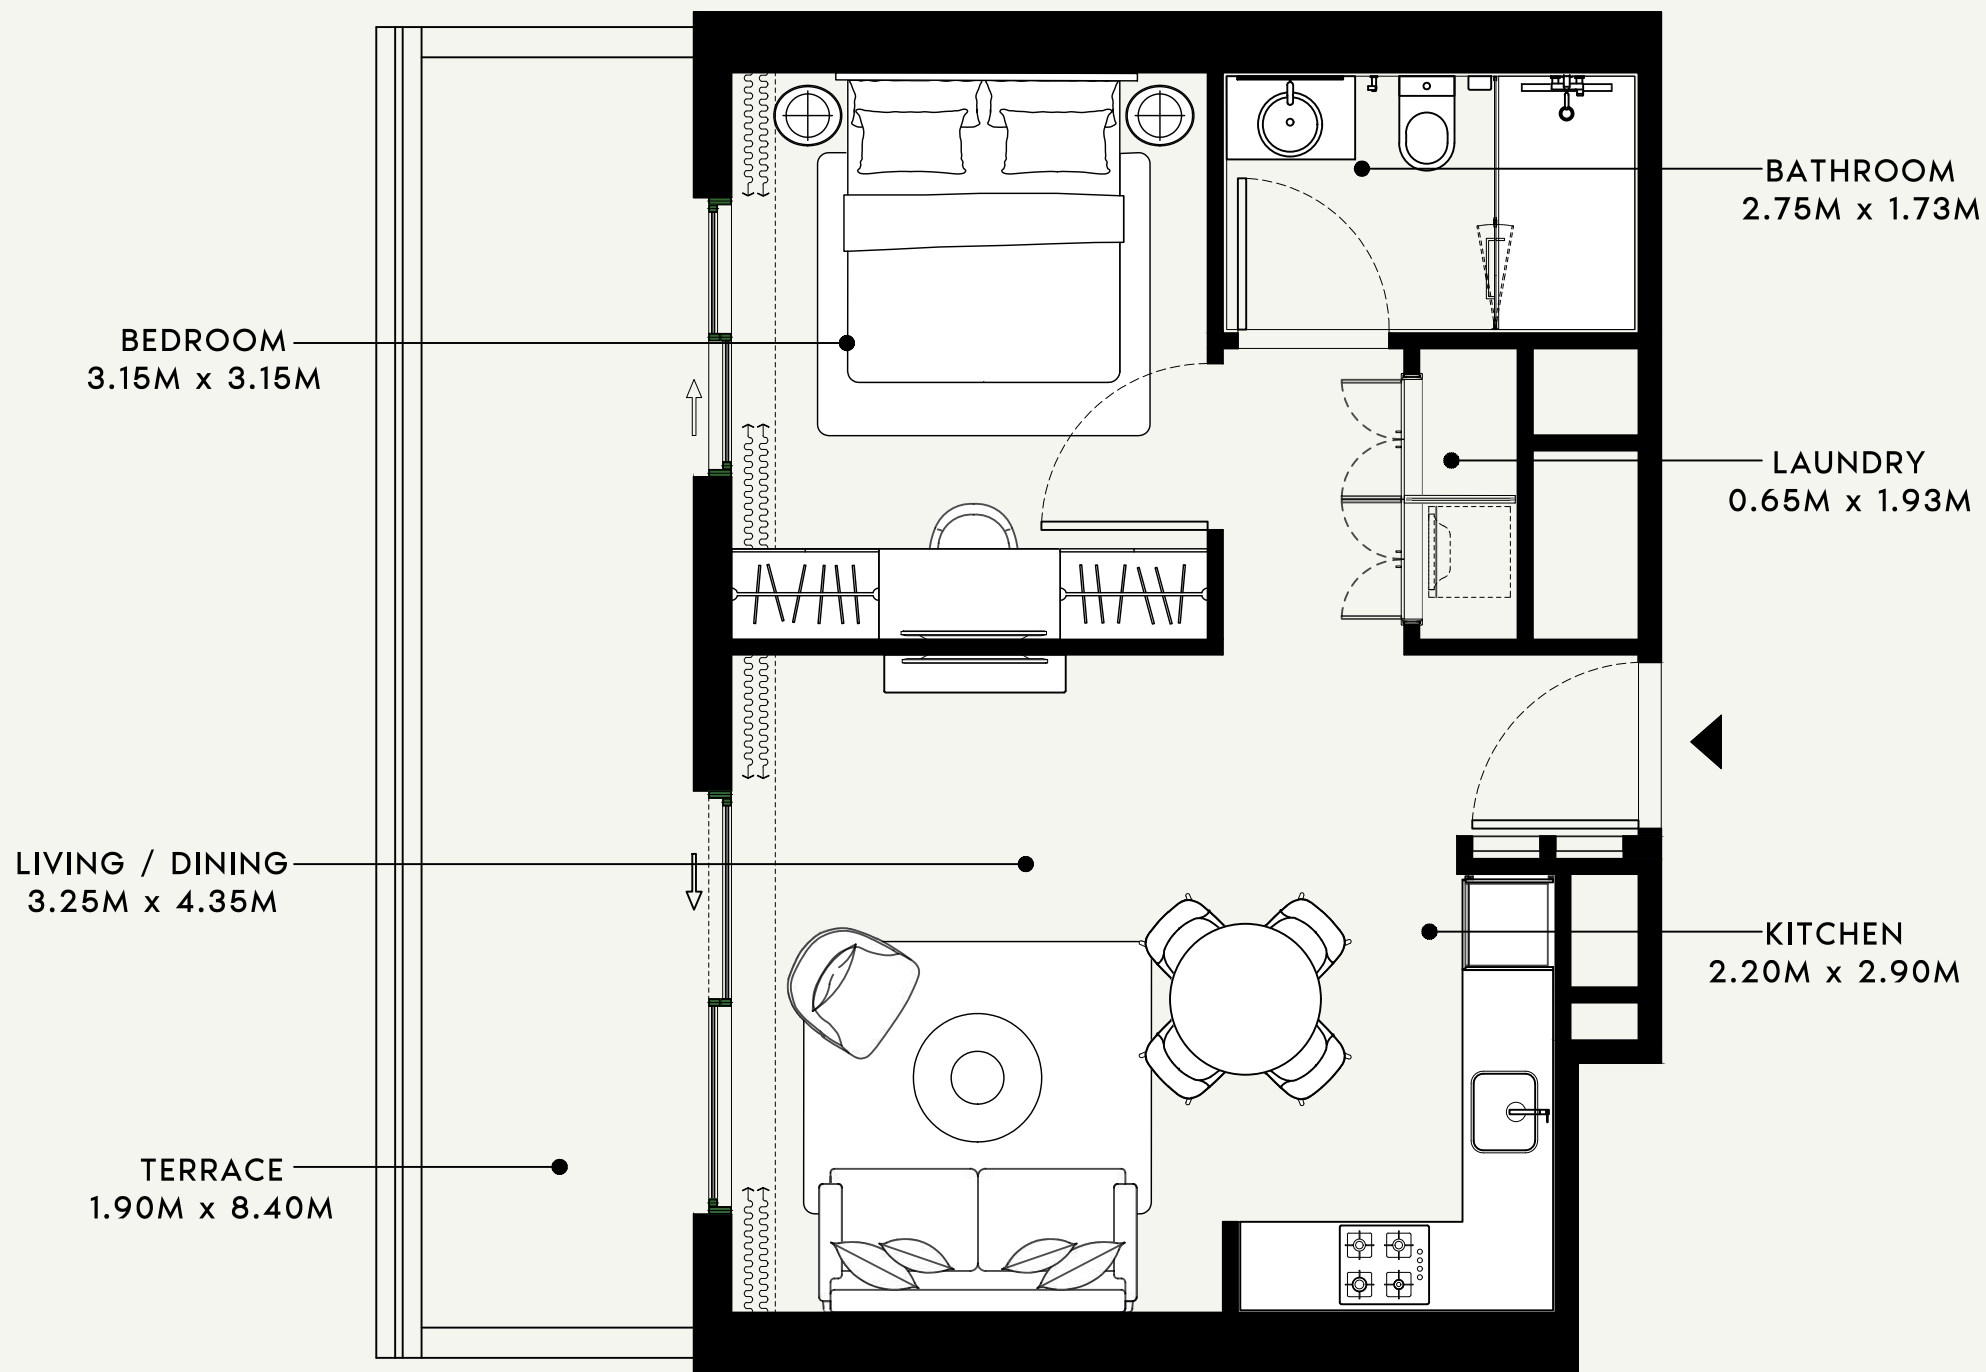

BEDROOM  
3.15M x 3.15M

BATHROOM  
2.75M x 1.73M

LAUNDRY  
0.65M x 1.93M



LIVING / DINING  
3.25M x 4.35M

KITCHEN  
2.20M x 2.90M

TERRACE  
1.90M x 8.40M

SCALE : 1:50

SCALE : N.T.S

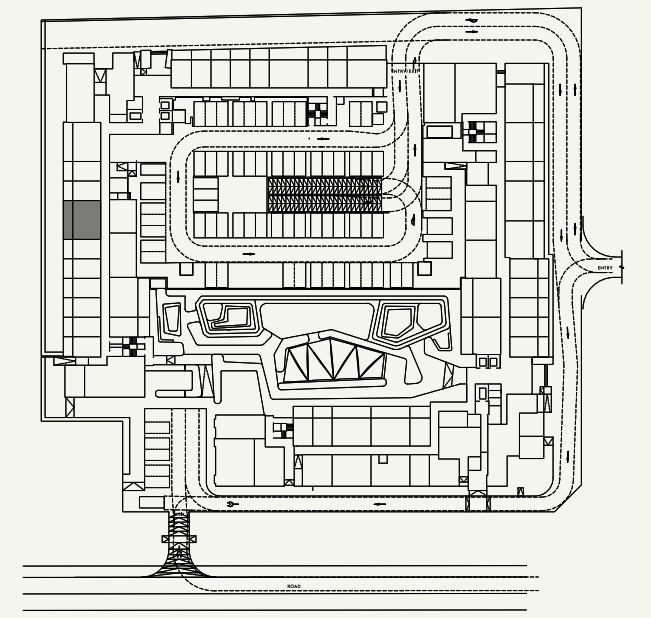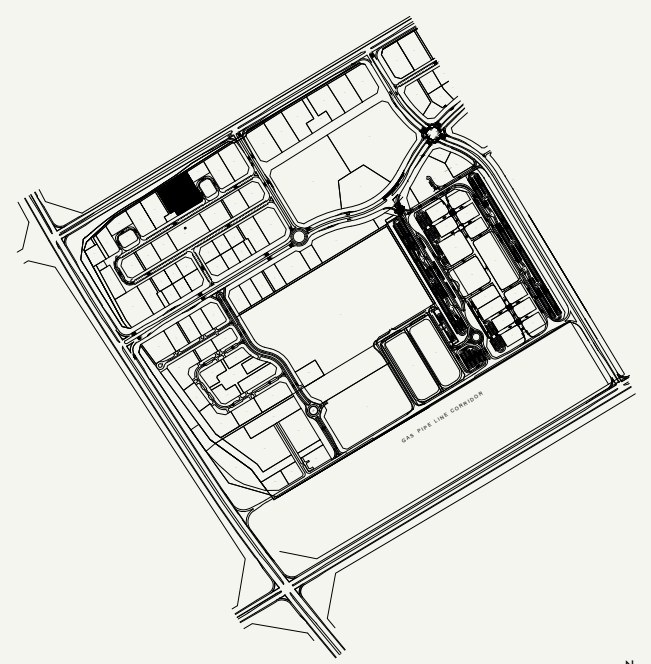

SCALE : N.T.S



FLOOR NO:  
**GROUND FLOOR**

APARTMENT AREA:  
**534.32 SQ.FT. (49.64 SQ.M.)**

DISCLAIMER:  
THE COLORED MARKETING FLOOR PLANS PROVIDED BY THE DEVELOPER ARE FOR ILLUSTRATIVE PURPOSES ONLY. ACTUAL DIMENSIONS, LAYOUT, AND FINISHES MAY VARY FROM THOSE DEPICTED IN THE PLANS. FURNITURE, FIXTURES, AND EQUIPMENT SHOWN IN THE PLANS ARE FOR DECORATIVE PURPOSES ONLY AND ARE NOT INCLUDED IN THE PURCHASE OR LEASE OF THE PROPERTY. THE DEVELOPER RESERVES THE RIGHT TO MAKE MODIFICATIONS, REVISIONS, AND CHANGES TO THE FLOOR PLANS, SPECIFICATIONS, AND FEATURES WITHOUT PRIOR NOTICE.

PROJECT NAME / BUILDING:  
**BEACH OASIS 2 BUILDING A**

UNIT TYPE:  
**1 BEDROOM (TYPE-2D)**

BALCONY AREA:  
**194.72 SQ.FT. (18.09 SQ.M.)**


TOTAL APARTMENT AREA:  
**729.05 SQ.FT. (67.73 SQ.M.)**

APARTMENT NO:  
**G09**

SHEET SIZE : A3 | DRAWN : SS | REVIEWED : TB | APPROVED : RD

LIVING  
3.05M x 4.00M

TERRACE  
1.80M x 4.03M

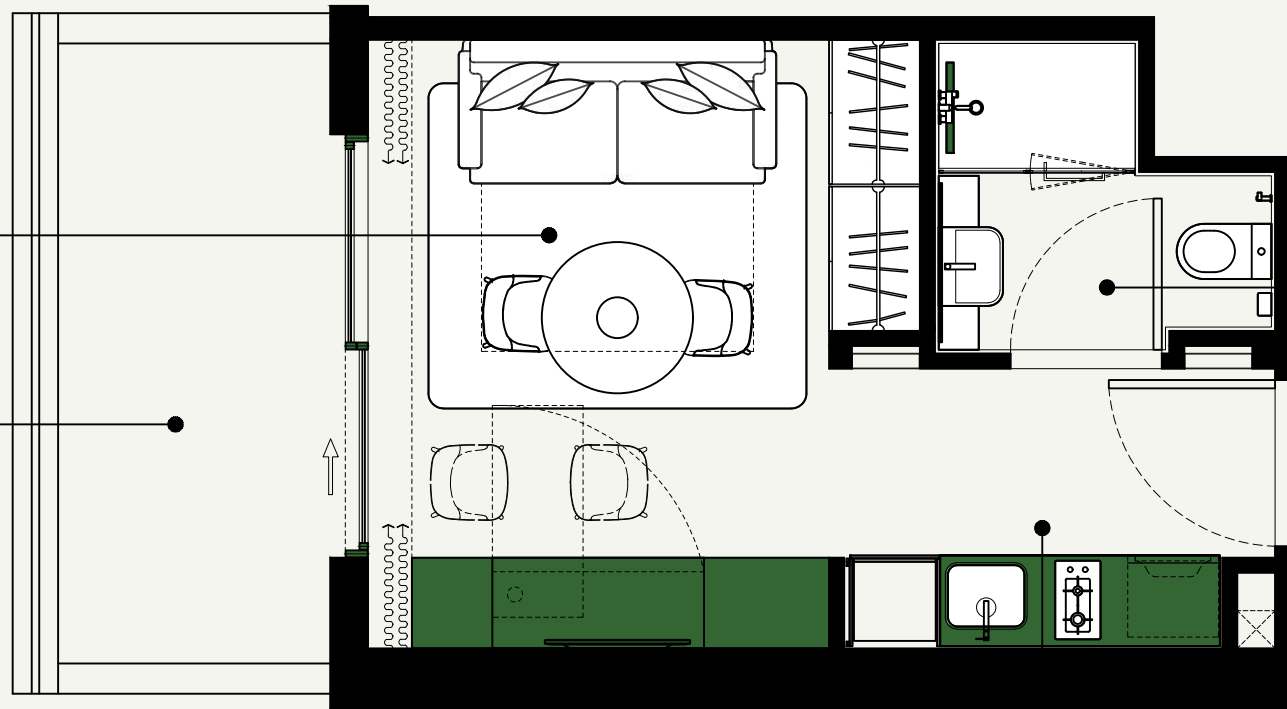


BATHROOM  
2.25M x 2.08M

KITCHEN  
2.60M x 1.85M

SCALE : 1:50

SCALE : N.T.S

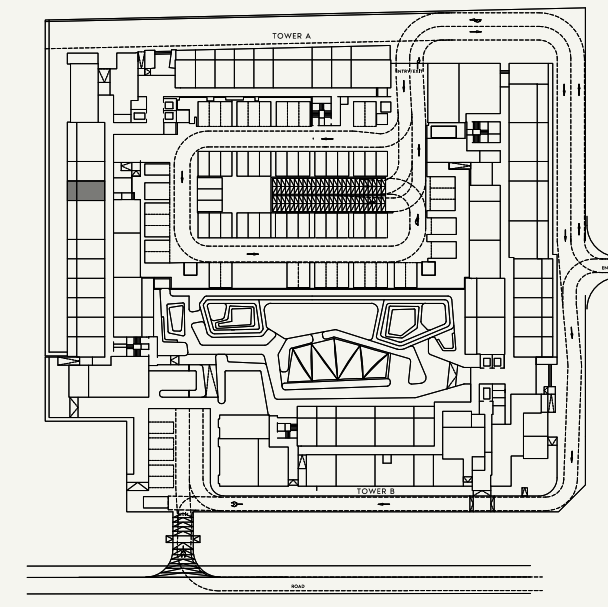

SCALE : N.T.S



FLOOR NO:  
GROUND FLOOR

UNIT TYPE:  
STUDIO (TYPE-1D)

APARTMENT AREA:  
273.41 SQ.FT. (25.40 SQ.M.)


BALCONY AREA:  
97.63 SQ.FT. (9.07 SQ.M.)

DISCLAIMER:  
THE COLORED MARKETING FLOOR PLANS PROVIDED BY THE DEVELOPER ARE FOR ILLUSTRATIVE PURPOSES ONLY. ACTUAL DIMENSIONS, LAYOUT, AND FINISHES MAY VARY FROM THOSE DEPICTED IN THE PLANS. FURNITURE, FIXTURES, AND EQUIPMENT SHOWN IN THE PLANS ARE FOR DECORATIVE PURPOSES ONLY AND ARE NOT INCLUDED IN THE PURCHASE OR LEASE OF THE PROPERTY. THE DEVELOPER RESERVES THE RIGHT TO MAKE MODIFICATIONS, REVISIONS, AND CHANGES TO THE FLOOR PLANS, SPECIFICATIONS, AND FEATURES WITHOUT PRIOR NOTICE.


TOTAL APARTMENT AREA:  
371.04 SQ.FT. (34.47 SQ.M.)

PROJECT NAME / BUILDING:  
BEACH OASIS 2 BUILDING A


APARTMENT NO:  
G10

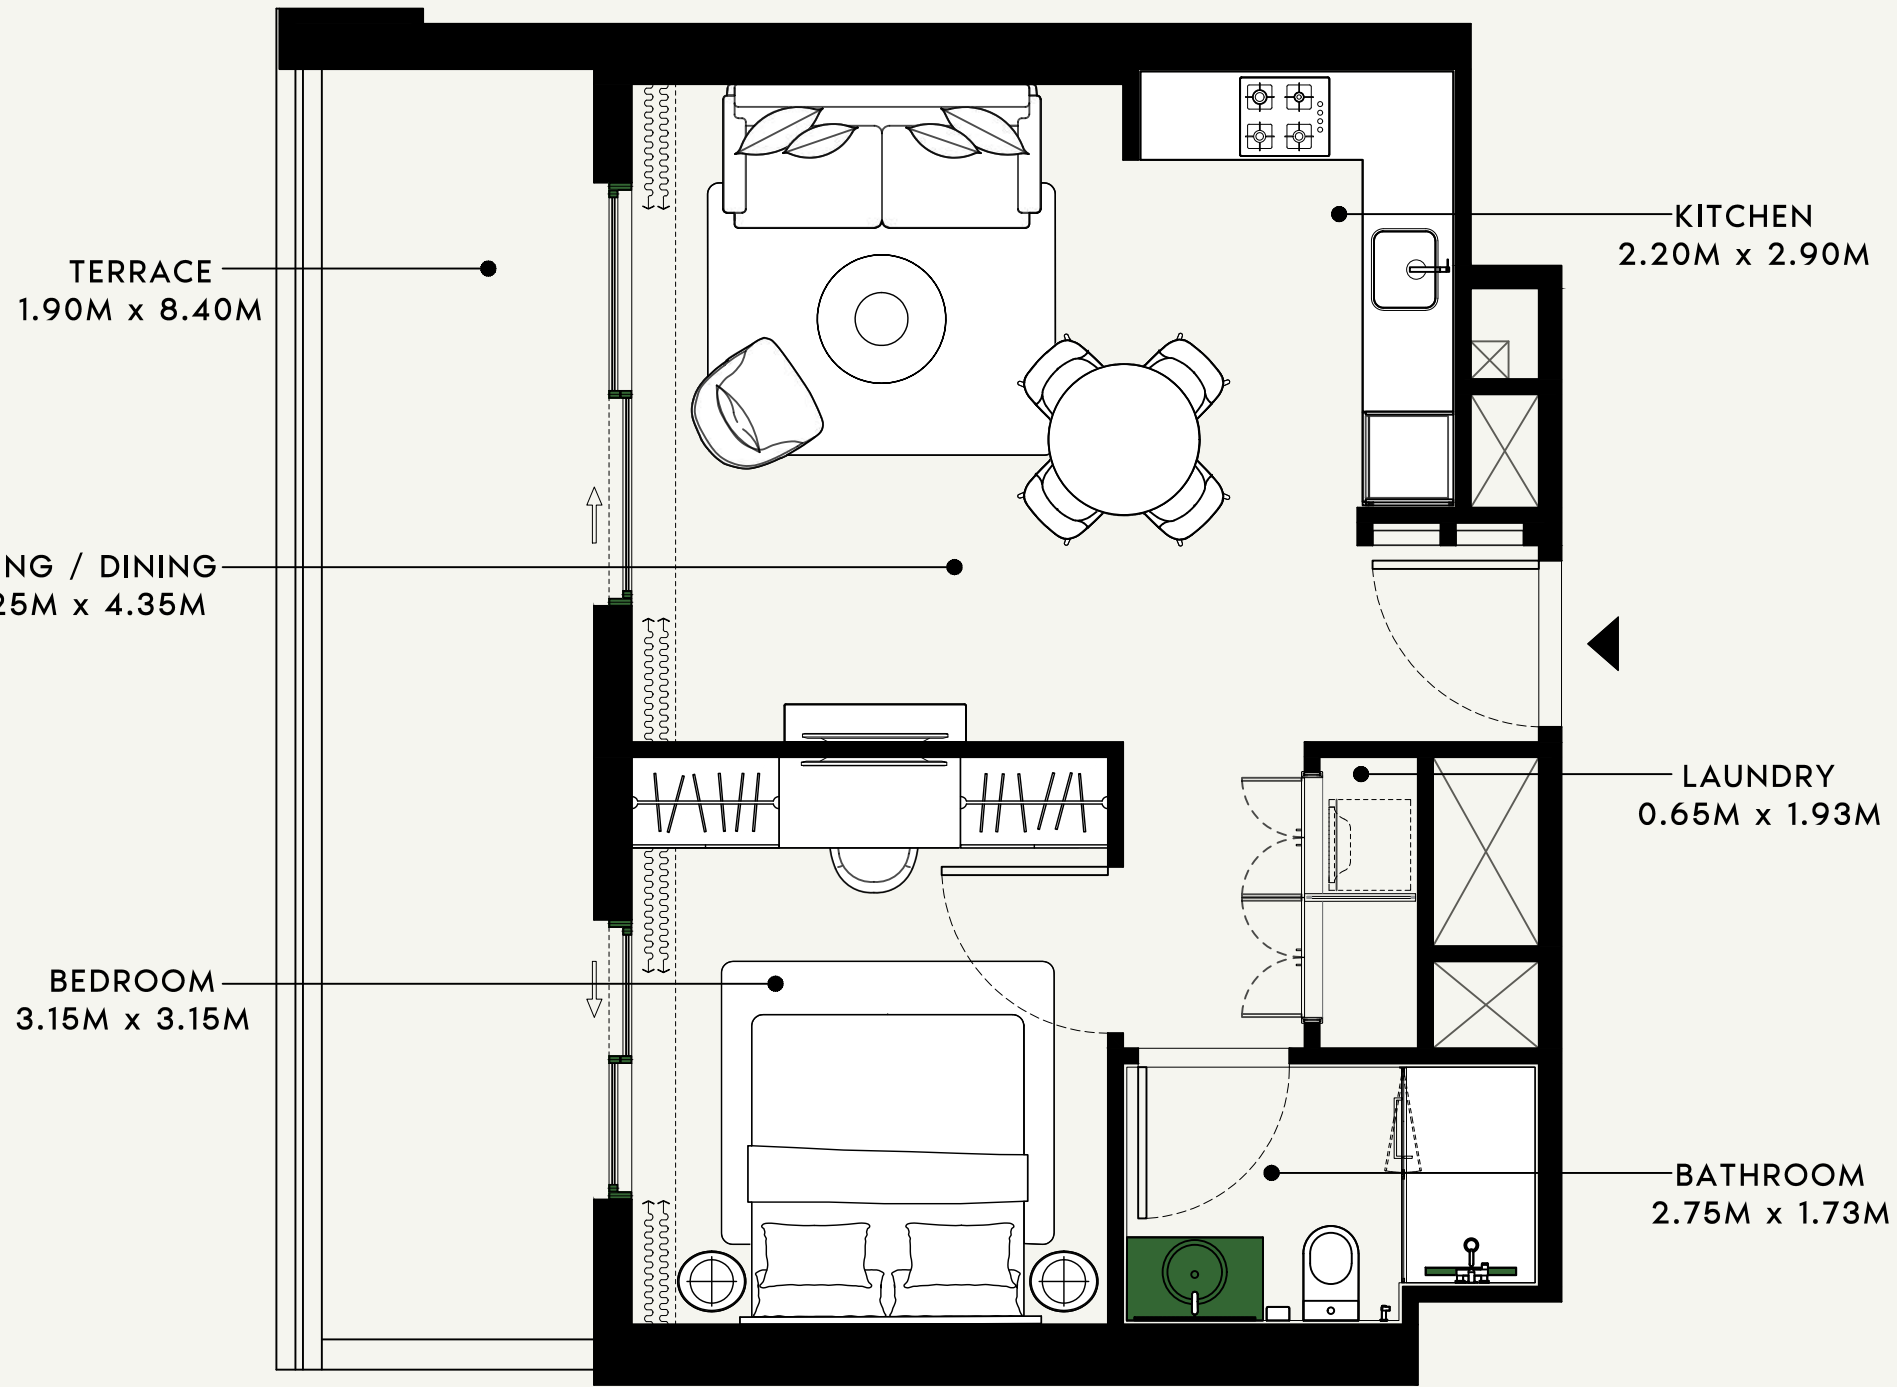

SCALE : 1:50

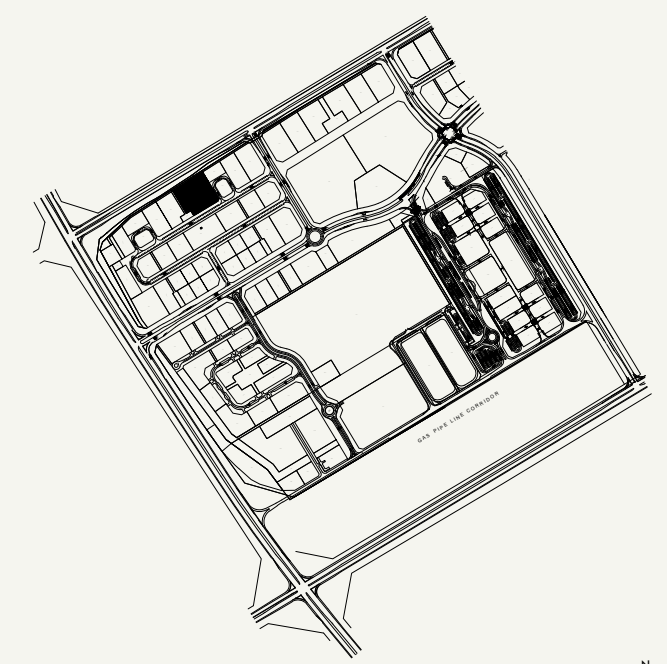

SCALE : N.T.S

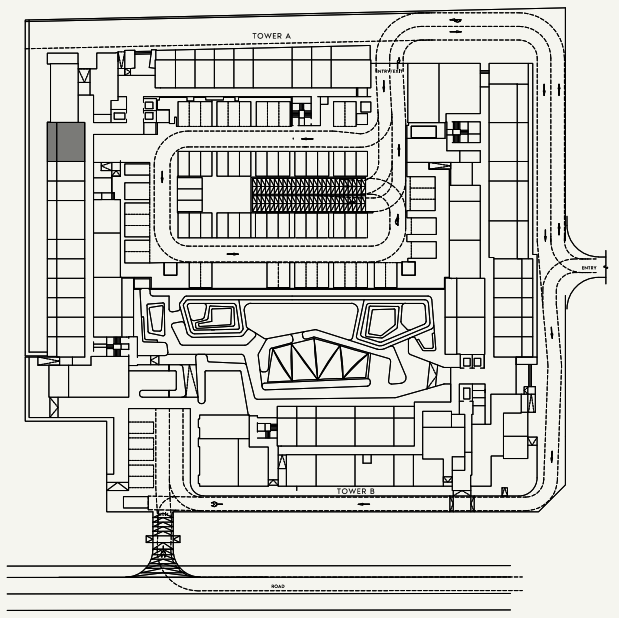

SCALE : N.T.S



FLOOR NO:  
**GROUND FLOOR**

UNIT TYPE:  
**1 BEDROOM (TYPE-5)**

APARTMENT AREA:  
**531.63 SQ.FT. (49.39 SQ.M.)**

BALCONY AREA:  
**196.23 SQ.FT. (18.23 SQ.M.)**


DISCLAIMER:  
THE COLORED MARKETING FLOOR PLANS PROVIDED BY THE DEVELOPER ARE FOR ILLUSTRATIVE PURPOSES ONLY. ACTUAL DIMENSIONS, LAYOUT, AND FINISHES MAY VARY FROM THOSE DEPICTED IN THE PLANS. FURNITURE, FIXTURES, AND EQUIPMENT SHOWN IN THE PLANS ARE FOR DECORATIVE PURPOSES ONLY AND ARE NOT INCLUDED IN THE PURCHASE OR LEASE OF THE PROPERTY. THE DEVELOPER RESERVES THE RIGHT TO MAKE MODIFICATIONS, REVISIONS, AND CHANGES TO THE FLOOR PLANS, SPECIFICATIONS, AND FEATURES WITHOUT PRIOR NOTICE.

TOTAL APARTMENT AREA:  
**727.86 SQ.FT. (67.62 SQ.M.)**


PROJECT NAME / BUILDING:  
**BEACH OASIS 2 BUILDING A**

APARTMENT NO:  
**G12**


SHEET SIZE : A3 | DRAWN : SS | REVIEWED : TB | APPROVED : RD

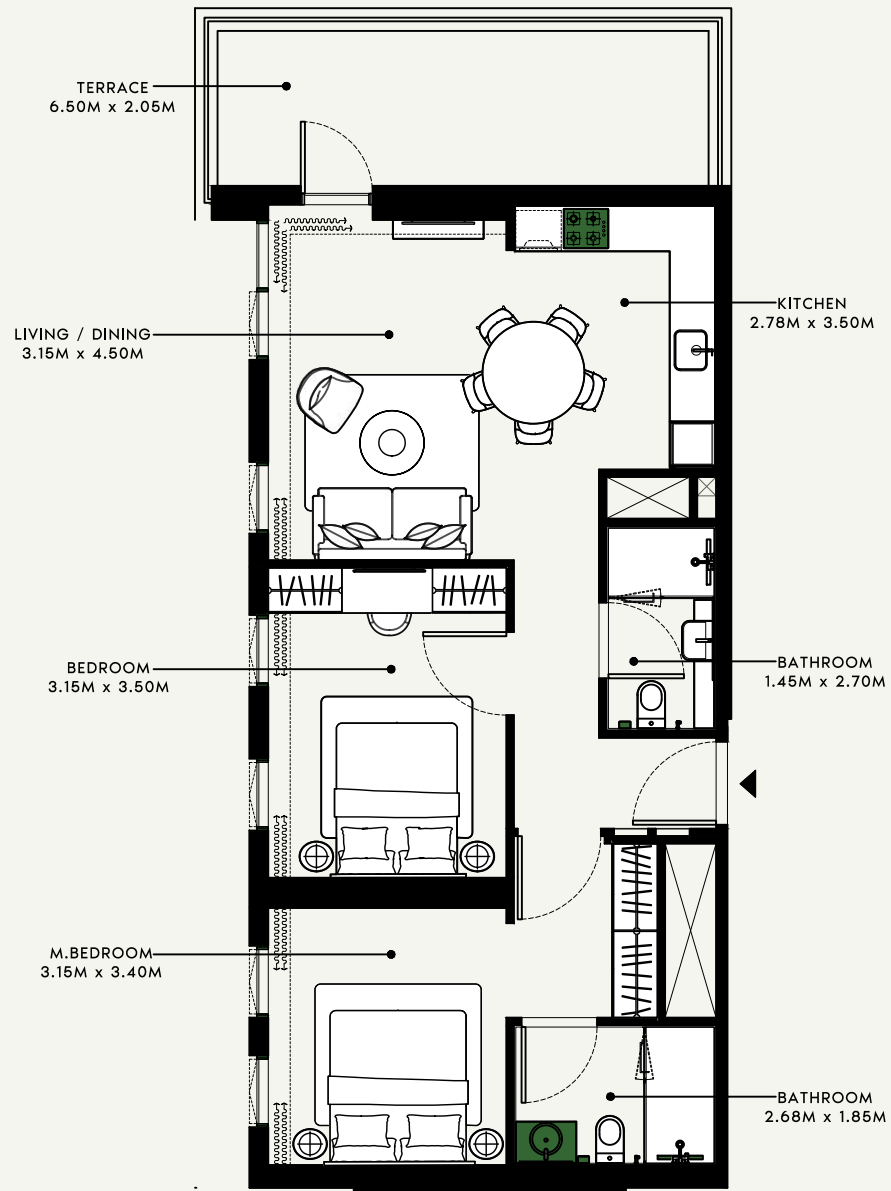

SCALE : 1:100

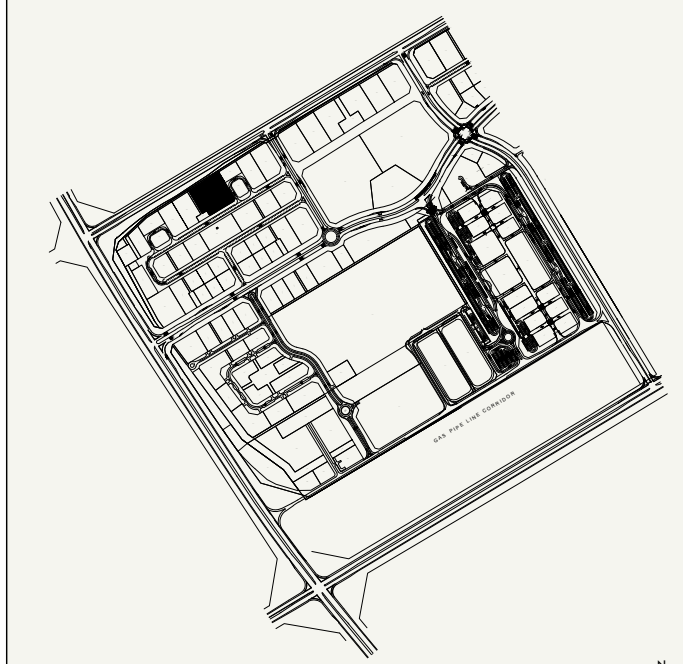

SCALE : N.T.S

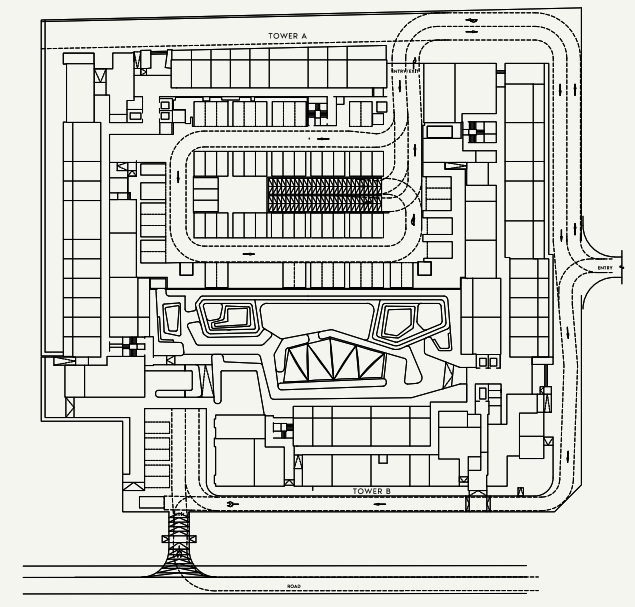

SCALE : N.T.S



FLOOR NO:  
**GROUND FLOOR**

UNIT TYPE:  
**2 BEDROOM (TYPE-4)**

APARTMENT AREA:  
**827.32 SQ.FT. (76.86 SQ.M.)**

BALCONY AREA:  
**170.50 SQ.FT. (15.84 SQ.M.)**


**DISCLAIMER:**  
THE COLORED MARKETING FLOOR PLANS PROVIDED BY THE DEVELOPER ARE FOR ILLUSTRATIVE PURPOSES ONLY. ACTUAL DIMENSIONS, LAYOUT, AND FINISHES MAY VARY FROM THOSE DEPICTED IN THE PLANS. FURNITURE, FIXTURES, AND EQUIPMENT SHOWN IN THE PLANS ARE FOR DECORATIVE PURPOSES ONLY AND ARE NOT INCLUDED IN THE PURCHASE OR LEASE OF THE PROPERTY. THE DEVELOPER RESERVES THE RIGHT TO MAKE MODIFICATIONS, REVISIONS, AND CHANGES TO THE FLOOR PLANS, SPECIFICATIONS, AND FEATURES WITHOUT PRIOR NOTICE.

TOTAL APARTMENT AREA:  
**997.82 SQ.FT. (92.70 SQ.M.)**


PROJECT NAME / BUILDING:  
**BEACH OASIS 2 BUILDING A**

APARTMENT NO:  
**G13**


SHEET SIZE : A3 DRAWN : SS REVIEWED : TB APPROVED : RD

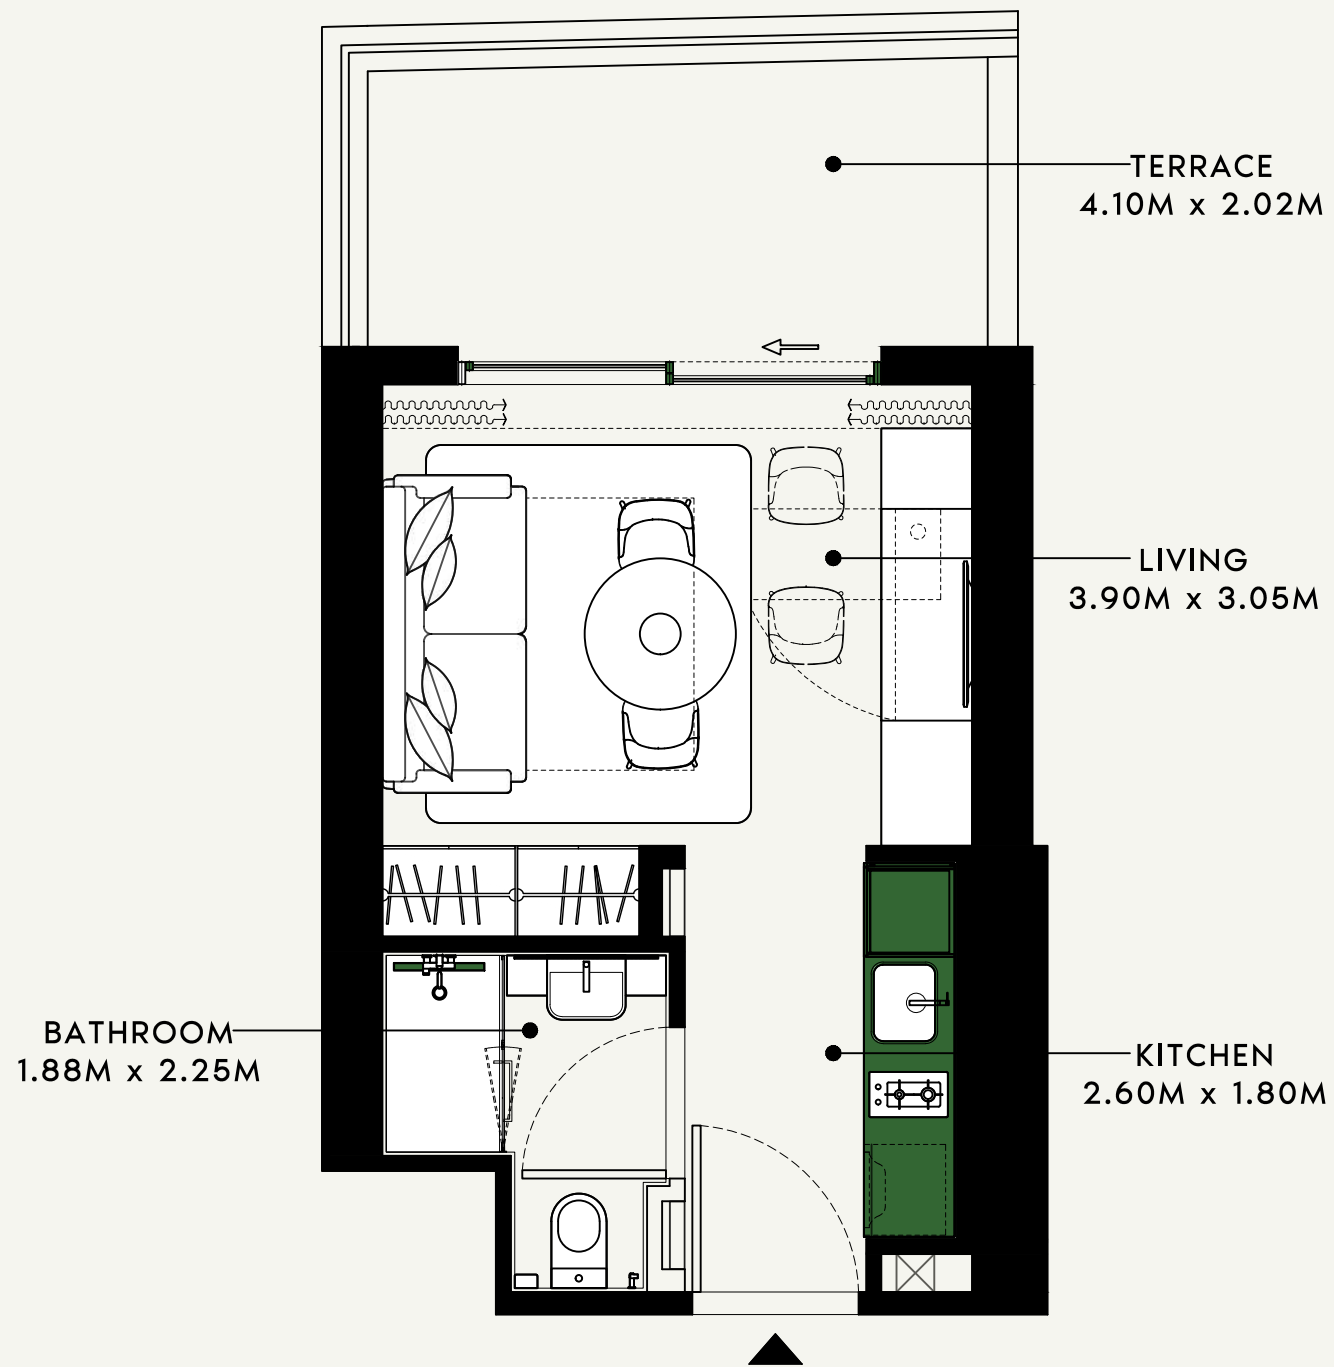

SCALE : 1:50

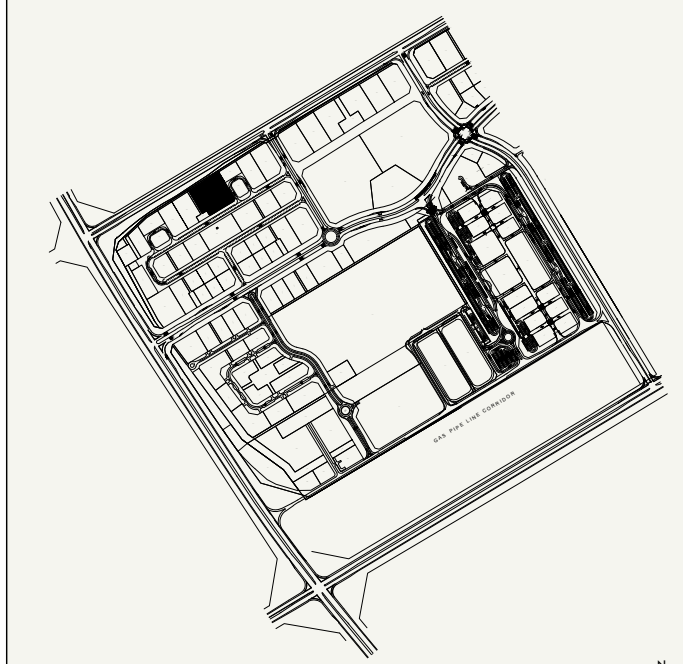

SCALE : N.T.S

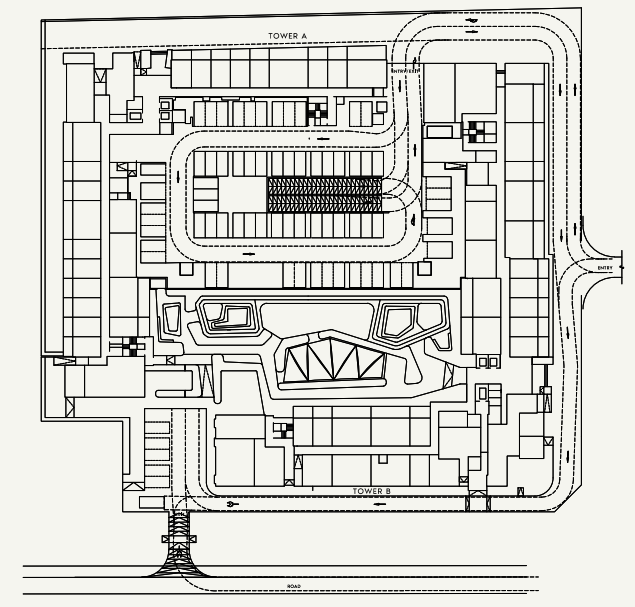

SCALE : N.T.S



FLOOR NO:  
GROUND FLOOR

UNIT TYPE:  
STUDIO (TYPE-1H)

APARTMENT AREA:  
272.01 SQ.FT. (25.27 SQ.M.)

BALCONY AREA:  
101.94 SQ.FT. (9.47 SQ.M.)


DISCLAIMER:  
THE COLORED MARKETING FLOOR PLANS PROVIDED BY THE DEVELOPER ARE FOR ILLUSTRATIVE PURPOSES ONLY. ACTUAL DIMENSIONS, LAYOUT, AND FINISHES MAY VARY FROM THOSE DEPICTED IN THE PLANS. FURNITURE, FIXTURES, AND EQUIPMENT SHOWN IN THE PLANS ARE FOR DECORATIVE PURPOSES ONLY AND ARE NOT INCLUDED IN THE PURCHASE OR LEASE OF THE PROPERTY. THE DEVELOPER RESERVES THE RIGHT TO MAKE MODIFICATIONS, REVISIONS, AND CHANGES TO THE FLOOR PLANS, SPECIFICATIONS, AND FEATURES WITHOUT PRIOR NOTICE.

TOTAL APARTMENT AREA:  
373.94 SQ.FT. (34.74 SQ.M.)


PROJECT NAME / BUILDING:  
BEACH OASIS 2 BUILDING A

APARTMENT NO:  
G14


SHEET SIZE : A3 | DRAWN : SS | REVIEWED : TB | APPROVED : RD

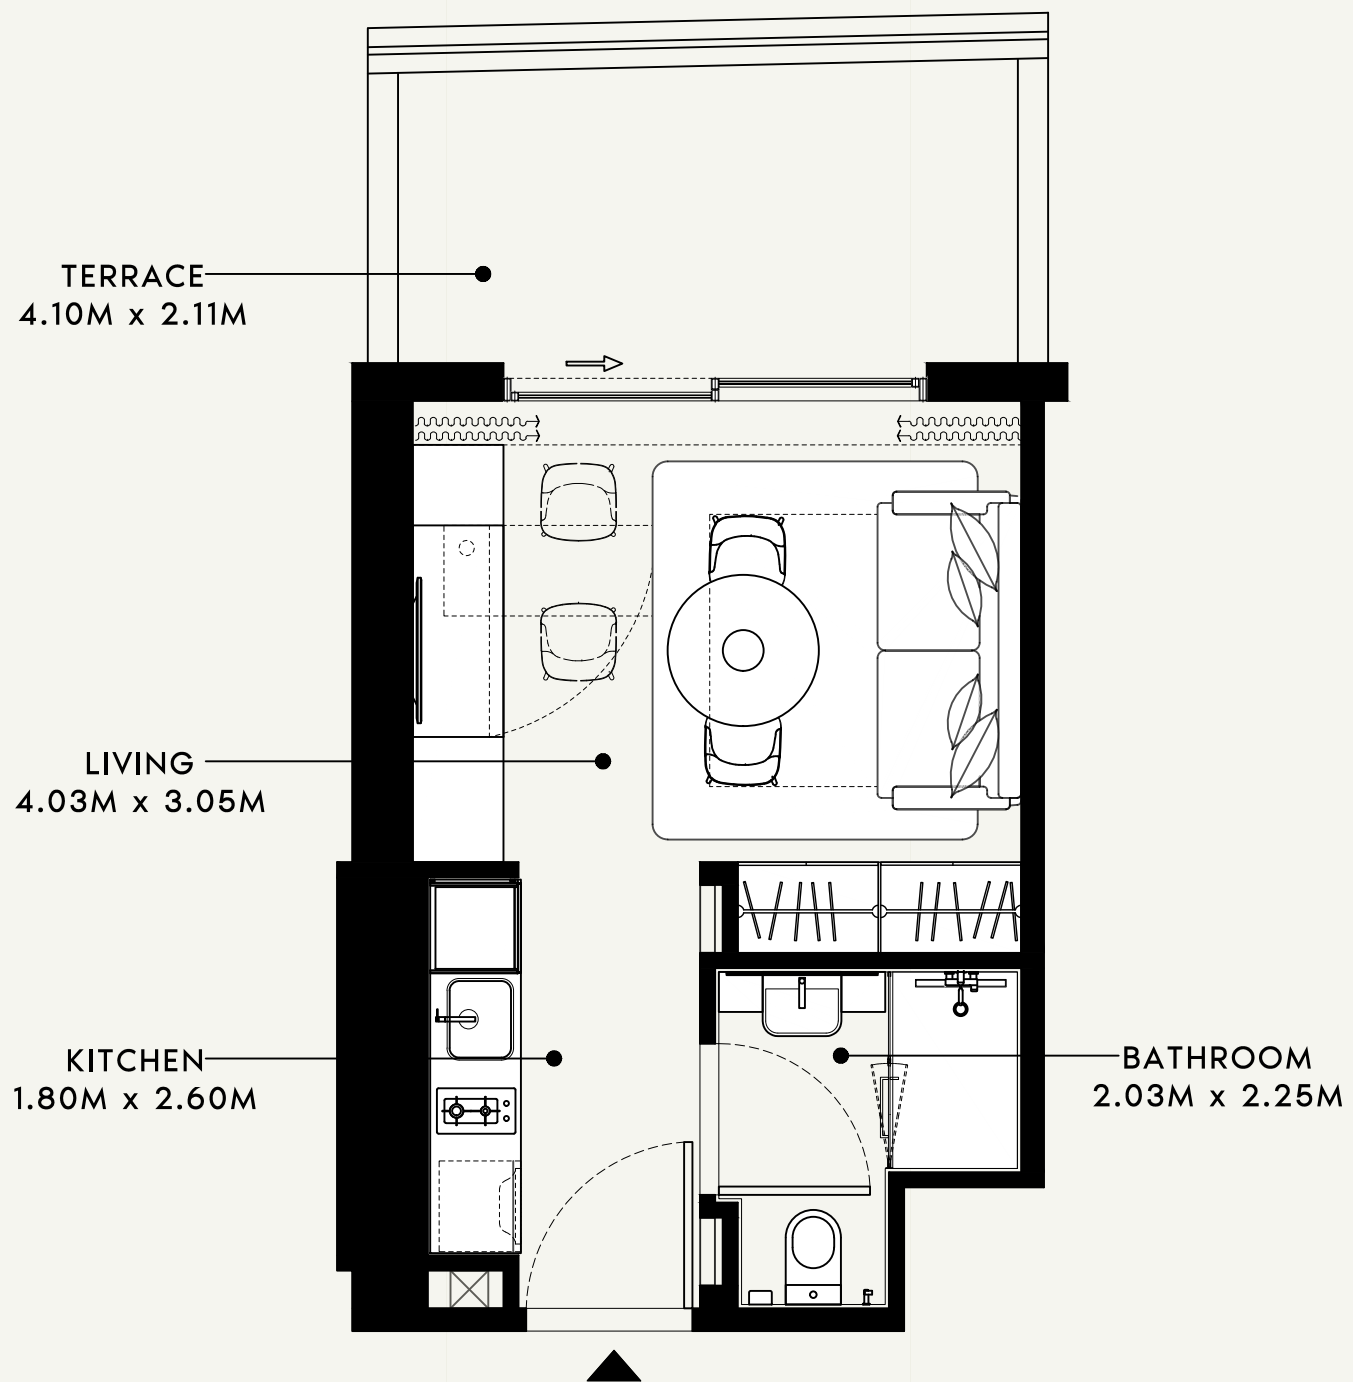

SCALE : 1:50

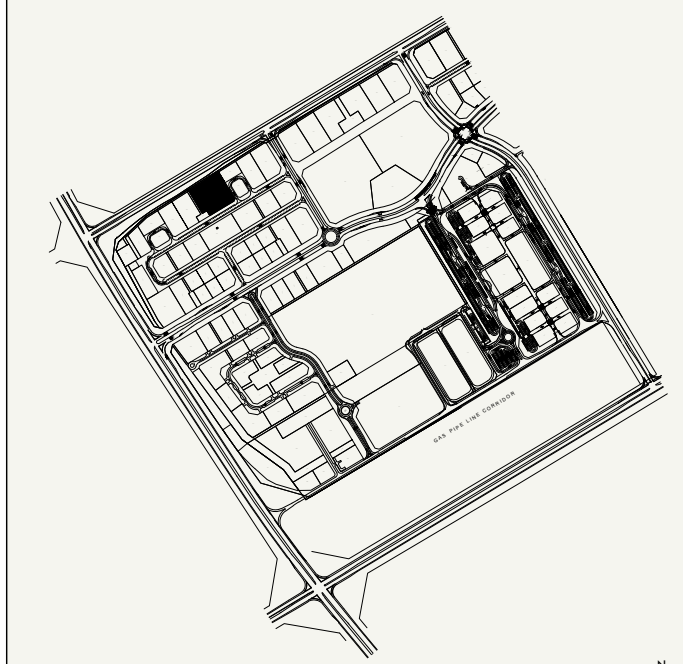

SCALE : N.T.S

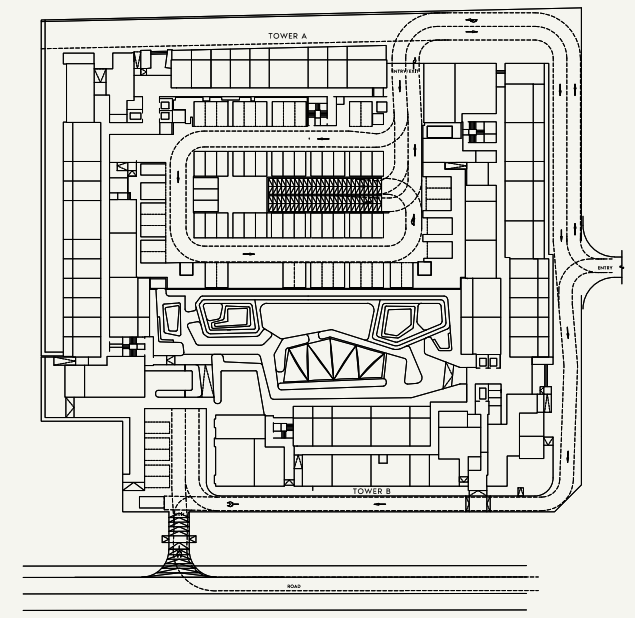

SCALE : N.T.S



FLOOR NO:  
**GROUND FLOOR**

UNIT TYPE:  
**STUDIO (TYPE-1)**

APARTMENT AREA:  
**272.98 SQ.FT. (25.36 SQ.M.)**

BALCONY AREA:  
**105.27 SQ.FT. (9.78 SQ.M.)**


DISCLAIMER:  
THE COLORED MARKETING FLOOR PLANS PROVIDED BY THE DEVELOPER ARE FOR ILLUSTRATIVE PURPOSES ONLY. ACTUAL DIMENSIONS, LAYOUT, AND FINISHES MAY VARY FROM THOSE DEPICTED IN THE PLANS. FURNITURE, FIXTURES, AND EQUIPMENT SHOWN IN THE PLANS ARE FOR DECORATIVE PURPOSES ONLY AND ARE NOT INCLUDED IN THE PURCHASE OR LEASE OF THE PROPERTY. THE DEVELOPER RESERVES THE RIGHT TO MAKE MODIFICATIONS, REVISIONS, AND CHANGES TO THE FLOOR PLANS, SPECIFICATIONS, AND FEATURES WITHOUT PRIOR NOTICE.

TOTAL APARTMENT AREA:  
**378.25 SQ.FT. (35.14 SQ.M.)**


PROJECT NAME / BUILDING:  
**BEACH OASIS 2 BUILDING A**

APARTMENT NO:  
**G15**


SHEET SIZE : A3 DRAWN : SS REVIEWED : TB APPROVED : RD

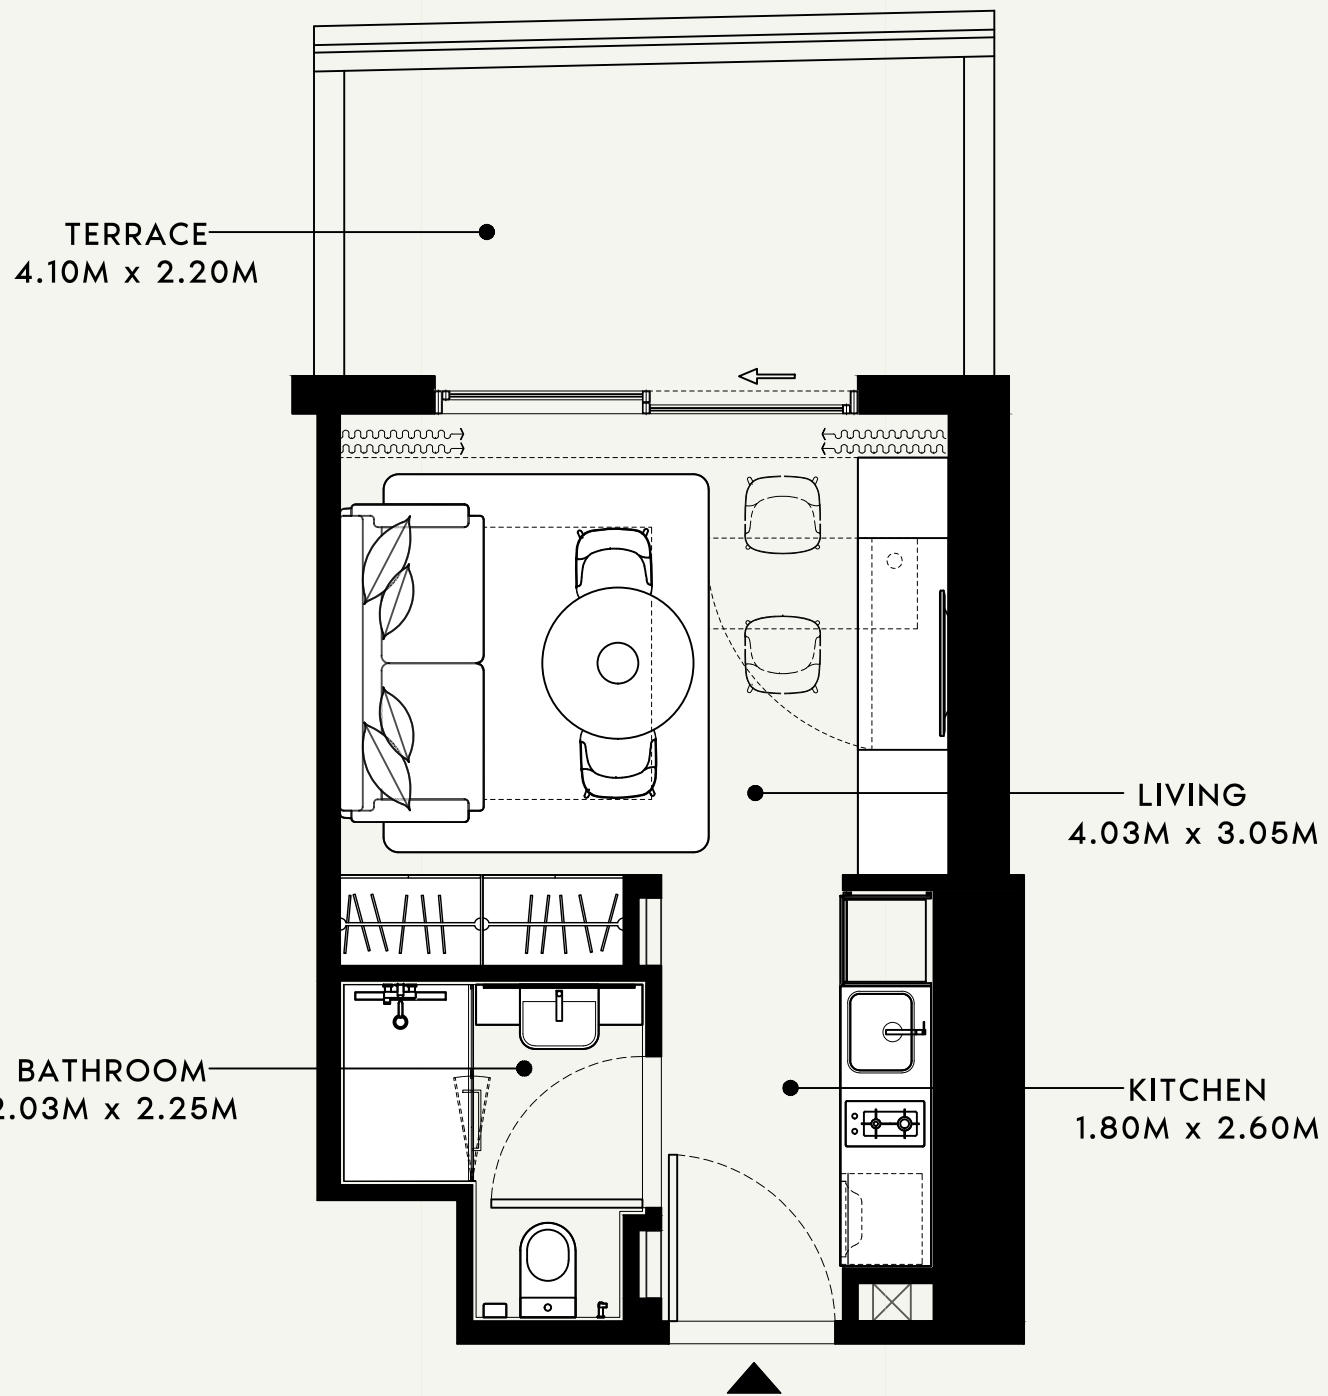

SCALE : 1:50

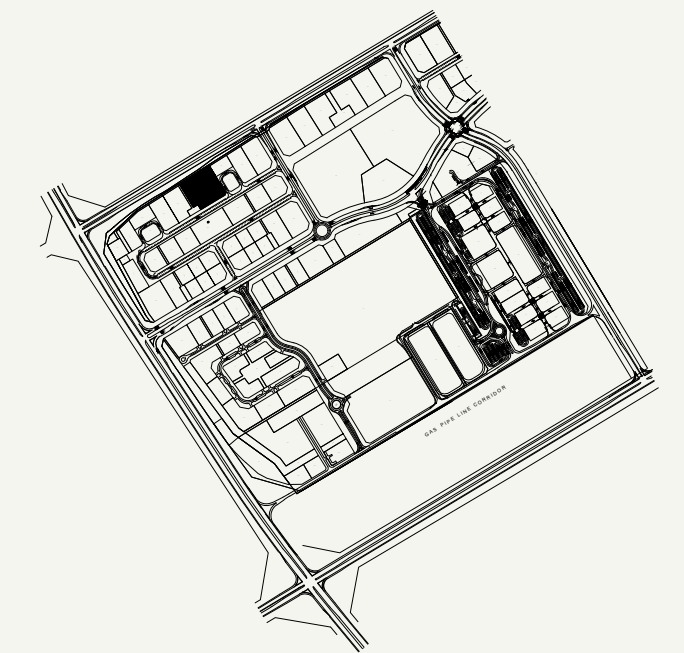

SCALE : N.T.S

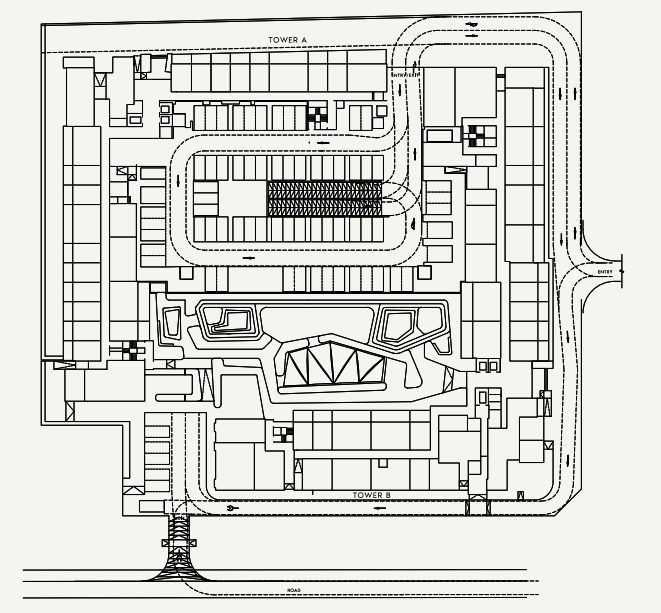

SCALE : N.T.S



FLOOR NO:  
**GROUND FLOOR**

UNIT TYPE:  
**STUDIO (TYPE-1)**

APARTMENT AREA:  
**272.98 SQ.FT. (25.36 SQ.M.)**


BALCONY AREA:  
**109.79 SQ.FT. (10.20 SQ.M.)**

DISCLAIMER:  
THE COLORED MARKETING FLOOR PLANS PROVIDED BY THE DEVELOPER ARE FOR ILLUSTRATIVE PURPOSES ONLY. ACTUAL DIMENSIONS, LAYOUT, AND FINISHES MAY VARY FROM THOSE DEPICTED IN THE PLANS. FURNITURE, FIXTURES, AND EQUIPMENT SHOWN IN THE PLANS ARE FOR DECORATIVE PURPOSES ONLY AND ARE NOT INCLUDED IN THE PURCHASE OR LEASE OF THE PROPERTY. THE DEVELOPER RESERVES THE RIGHT TO MAKE MODIFICATIONS, REVISIONS, AND CHANGES TO THE FLOOR PLANS, SPECIFICATIONS, AND FEATURES WITHOUT PRIOR NOTICE.


TOTAL APARTMENT AREA:  
**382.77 SQ.FT. (35.56 SQ.M.)**

PROJECT NAME / BUILDING:  
**BEACH OASIS 2 BUILDING A**


APARTMENT NO:  
**G16**

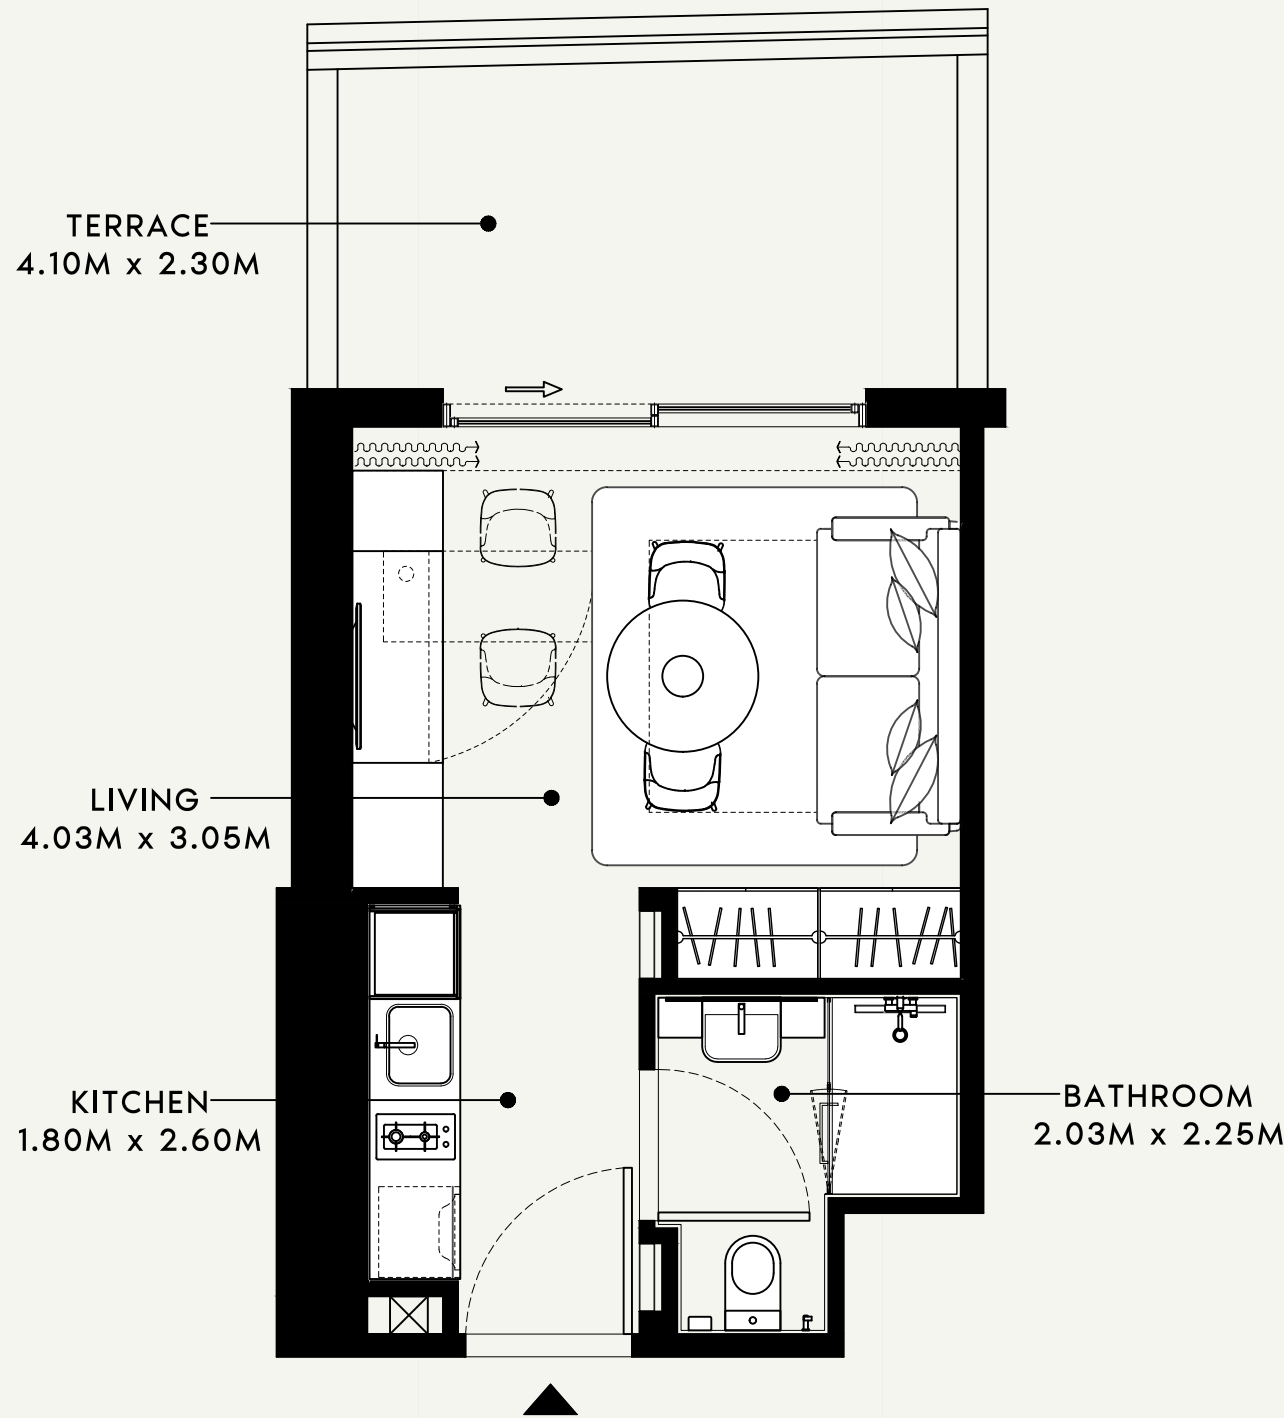

SCALE : 1:50

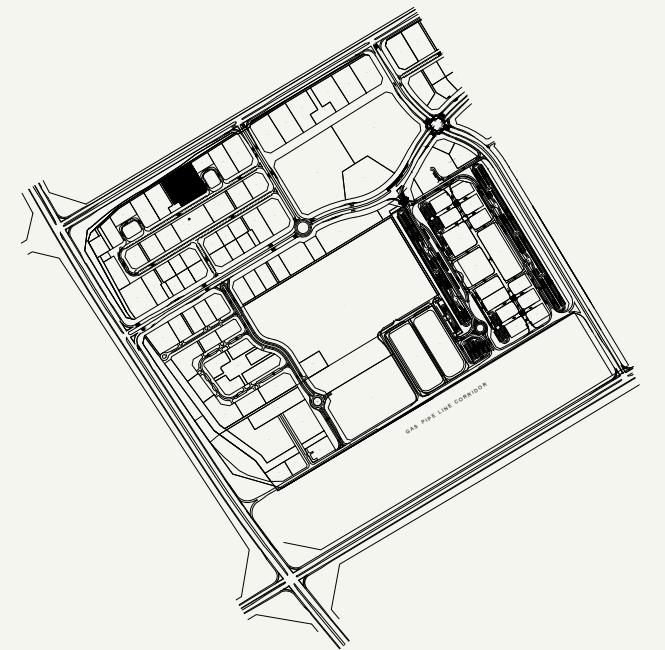

SCALE : N.T.S

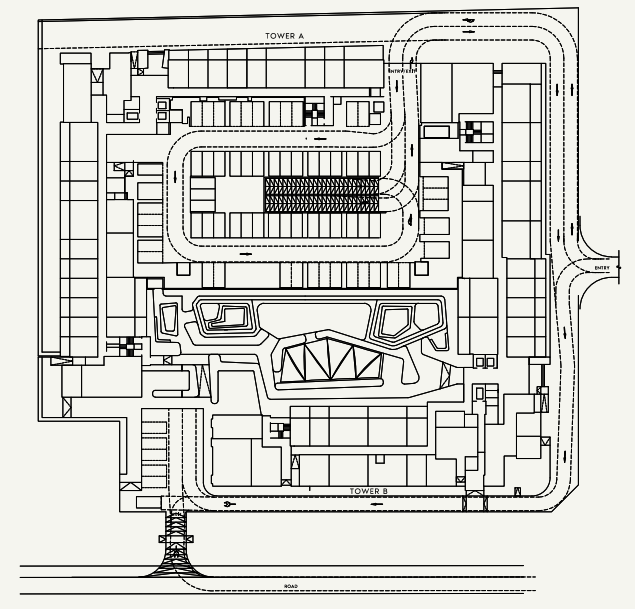

SCALE : N.T.S



FLOOR NO:  
GROUND FLOOR

UNIT TYPE:  
STUDIO (TYPE-1)

APARTMENT AREA:  
272.98 SQ.FT. (25.36 SQ.M.)

BALCONY AREA:  
114.31 SQ.FT. (10.62 SQ.M.)


DISCLAIMER:  
THE COLORED MARKETING FLOOR PLANS PROVIDED BY THE DEVELOPER ARE FOR ILLUSTRATIVE PURPOSES ONLY. ACTUAL DIMENSIONS, LAYOUT, AND FINISHES MAY VARY FROM THOSE DEPICTED IN THE PLANS. FURNITURE, FIXTURES, AND EQUIPMENT SHOWN IN THE PLANS ARE FOR DECORATIVE PURPOSES ONLY AND ARE NOT INCLUDED IN THE PURCHASE OR LEASE OF THE PROPERTY. THE DEVELOPER RESERVES THE RIGHT TO MAKE MODIFICATIONS, REVISIONS, AND CHANGES TO THE FLOOR PLANS, SPECIFICATIONS, AND FEATURES WITHOUT PRIOR NOTICE.

TOTAL APARTMENT AREA:  
387.29 SQ.FT. (35.98 SQ.M.)


PROJECT NAME / BUILDING:  
BEACH OASIS 2 BUILDING A

APARTMENT NO:  
G17


SHEET SIZE : A3 | DRAWN : SS | REVIEWED : TB | APPROVED : RD

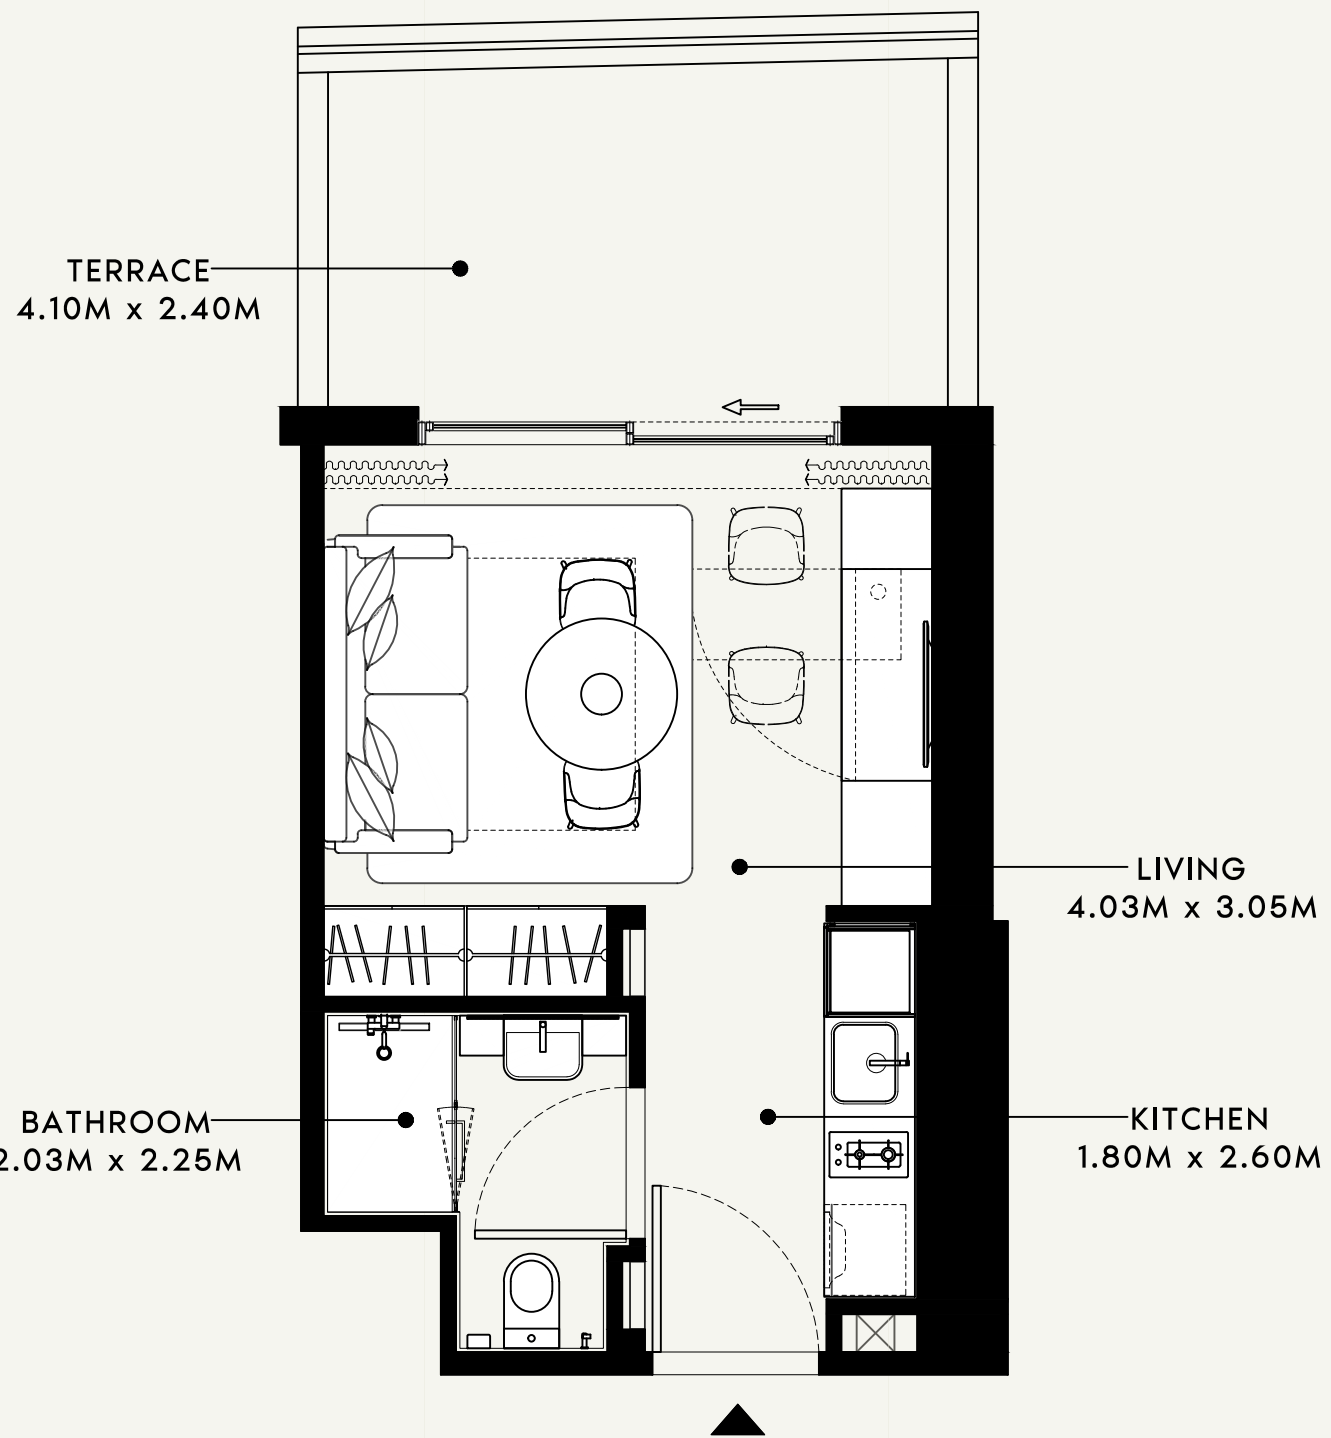

SCALE : 1:50

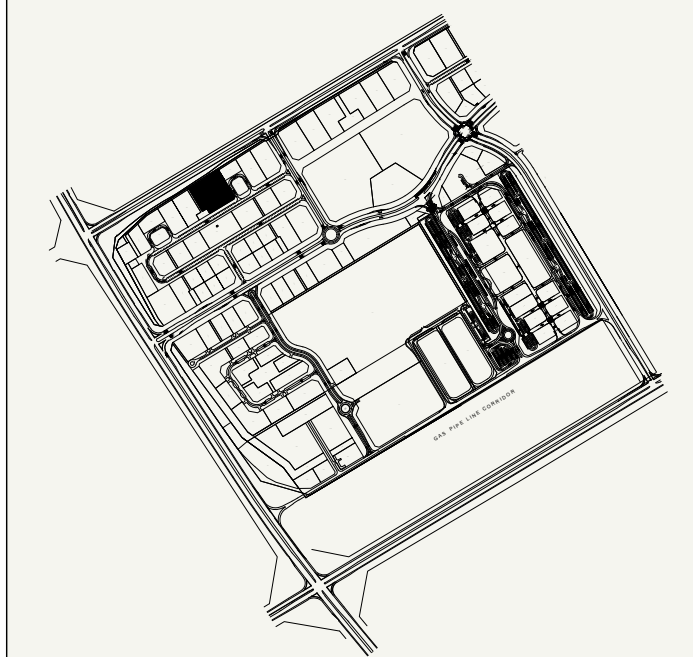

SCALE : N.T.S

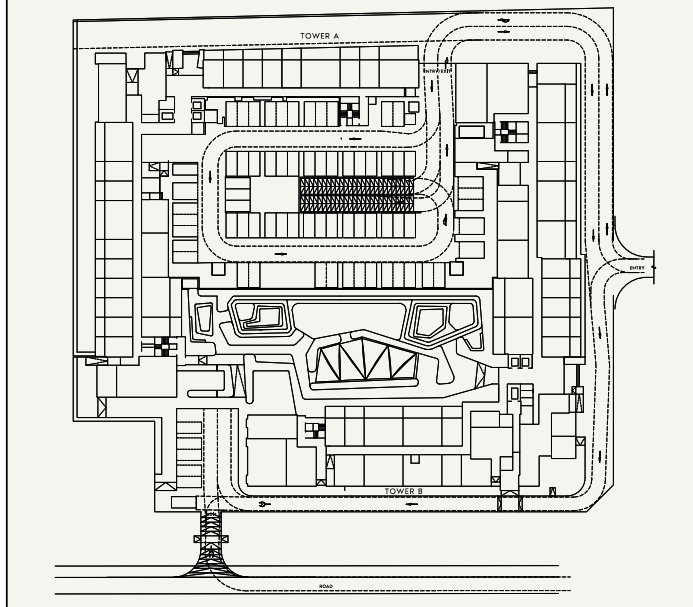

SCALE : N.T.S



FLOOR NO:  
**GROUND FLOOR**

UNIT TYPE:  
**STUDIO (TYPE-1)**

APARTMENT AREA:  
**272.98 SQ.FT. (25.36 SQ.M.)**

BALCONY AREA:  
**118.83 SQ.FT. (11.04 SQ.M.)**

DISCLAIMER:  
THE COLORED MARKETING FLOOR PLANS PROVIDED BY THE DEVELOPER ARE FOR ILLUSTRATIVE PURPOSES ONLY. ACTUAL DIMENSIONS, LAYOUT, AND FINISHES MAY VARY FROM THOSE DEPICTED IN THE PLANS. FURNITURE, FIXTURES, AND EQUIPMENT SHOWN IN THE PLANS ARE FOR DECORATIVE PURPOSES ONLY AND ARE NOT INCLUDED IN THE PURCHASE OR LEASE OF THE PROPERTY. THE DEVELOPER RESERVES THE RIGHT TO MAKE MODIFICATIONS, REVISIONS, AND CHANGES TO THE FLOOR PLANS, SPECIFICATIONS, AND FEATURES WITHOUT PRIOR NOTICE.

TOTAL APARTMENT AREA:  
**391.81 SQ.FT. (36.40 SQ.M.)**

PROJECT NAME / BUILDING:  
**BEACH OASIS 2 BUILDING A**

APARTMENT NO:  
**G18**

TERRACE  
8.40M x 2.60M

BEDROOM  
3.15M x 3.15M

BATHROOM  
1.63M x 2.75M

LAUNDRY  
1.93M x 0.65M

LIVING / DINING  
4.35M x 3.25M

KITCHEN  
2.20M x 2.90M

SCALE : 1:50

SCALE : N.T.S

SCALE : N.T.S

**AZIZI**

FLOOR NO:  
**GROUND FLOOR**

UNIT TYPE:  
**1 BEDROOM (TYPE-2)**

APARTMENT AREA:  
**535.40 SQ.FT. (49.74 SQ.M.)**



BALCONY AREA:  
**250.69 SQ.FT. (23.29 SQ.M.)**


DISCLAIMER:  
THE COLORED MARKETING FLOOR PLANS PROVIDED BY THE DEVELOPER ARE FOR ILLUSTRATIVE PURPOSES ONLY. ACTUAL DIMENSIONS, LAYOUT, AND FINISHES MAY VARY FROM THOSE DEPICTED IN THE PLANS. FURNITURE, FIXTURES, AND EQUIPMENT SHOWN IN THE PLANS ARE FOR DECORATIVE PURPOSES ONLY AND ARE NOT INCLUDED IN THE PURCHASE OR LEASE OF THE PROPERTY. THE DEVELOPER RESERVES THE RIGHT TO MAKE MODIFICATIONS, REVISIONS, AND CHANGES TO THE FLOOR PLANS, SPECIFICATIONS, AND FEATURES WITHOUT PRIOR NOTICE.

TOTAL APARTMENT AREA:  
**786.09 SQ.FT. (73.03 SQ.M.)**


PROJECT NAME / BUILDING:  
**BEACH OASIS 2 BUILDING A**

APARTMENT NO:  
**G19**

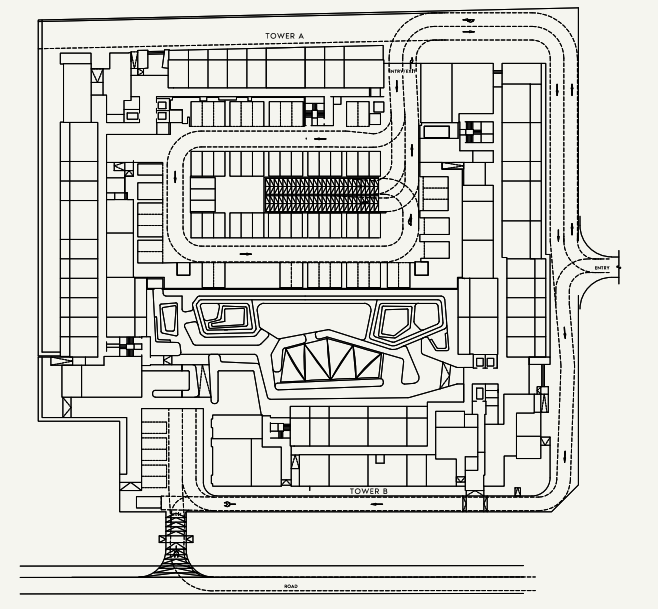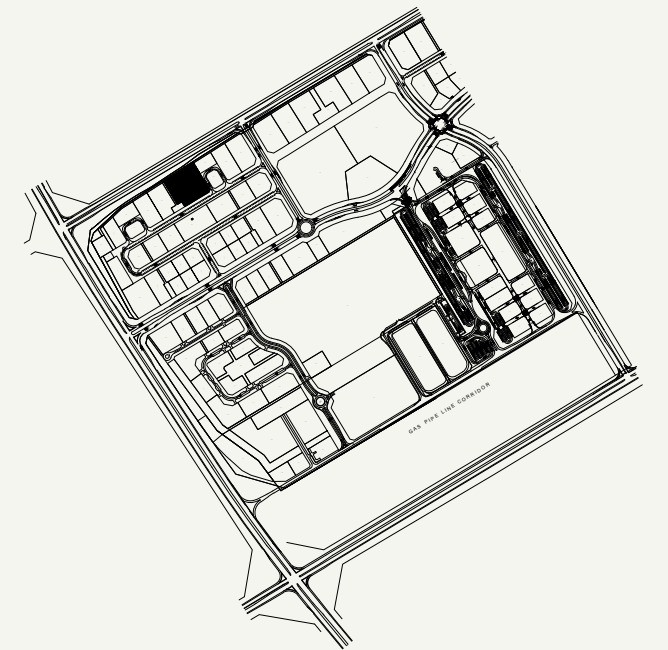


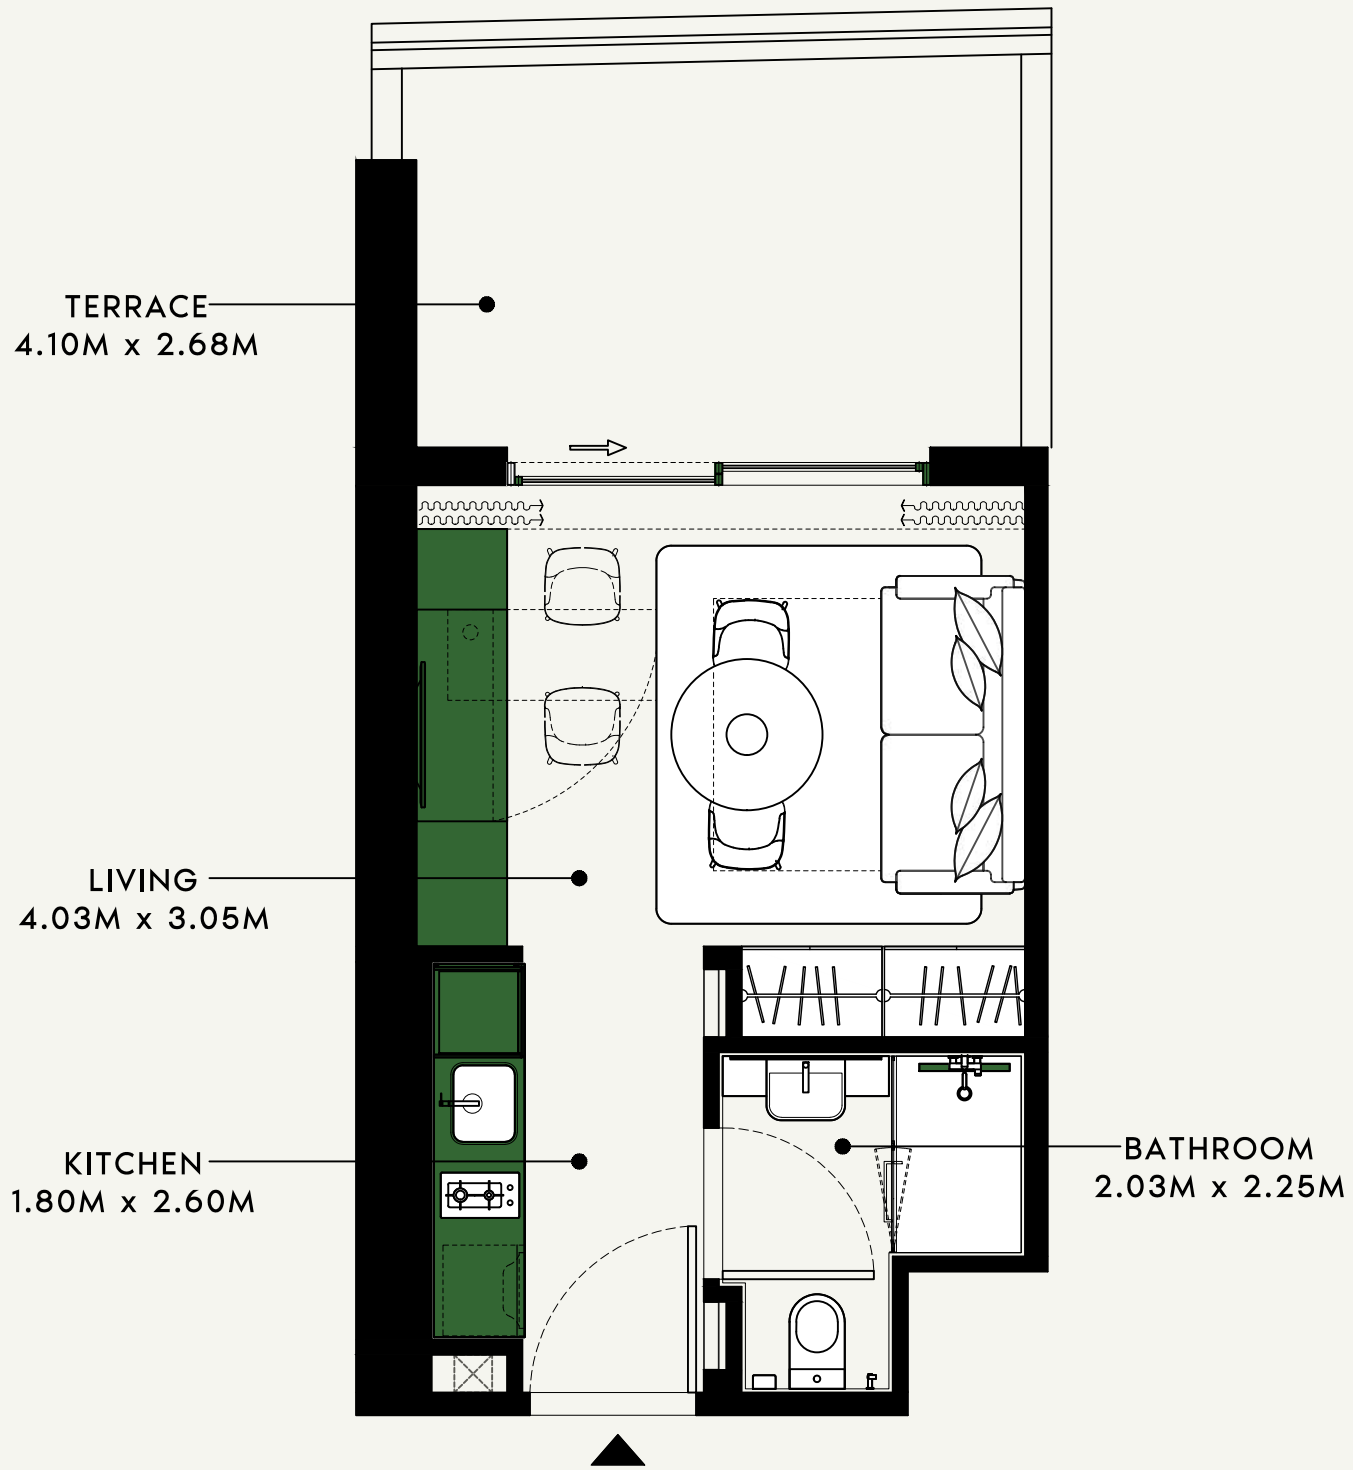

SCALE : 1:50

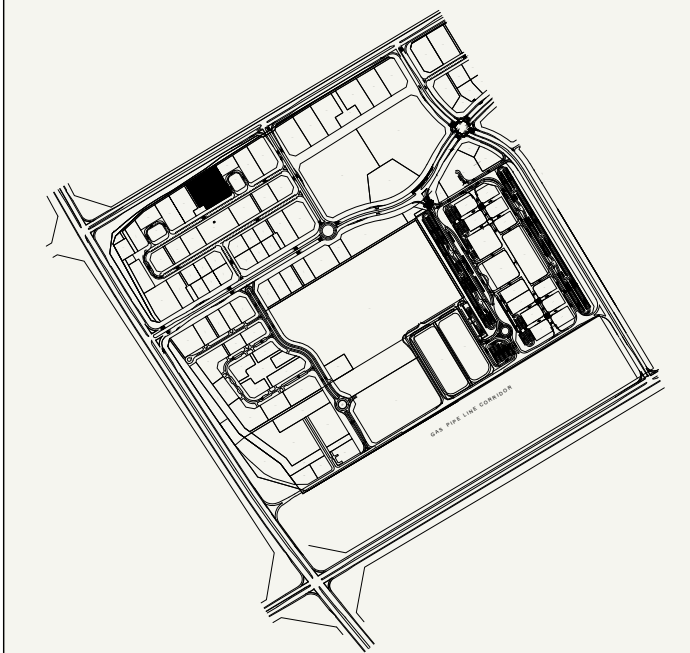

SCALE : N.T.S

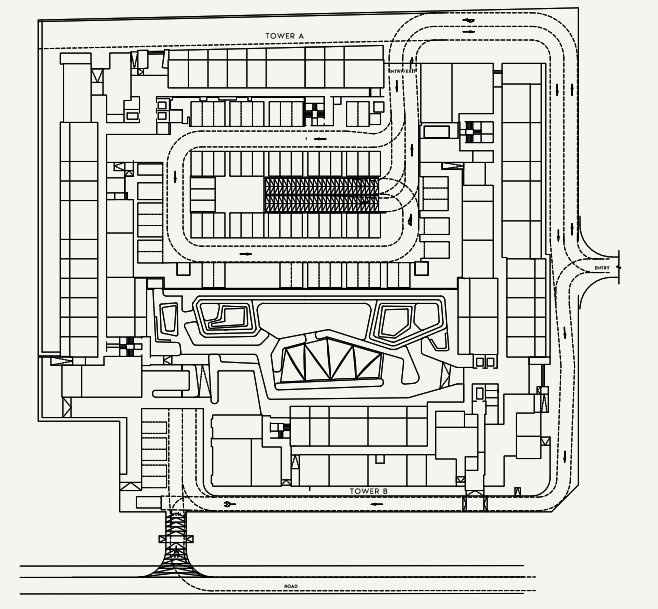

SCALE : N.T.S



FLOOR NO:  
GROUND FLOOR

UNIT TYPE:  
STUDIO (TYPE-1L)

APARTMENT AREA:  
271.58 SQ.FT. (25.23 SQ.M.)

BALCONY AREA:  
132.40 SQ.FT. (12.30 SQ.M.)


DISCLAIMER:  
THE COLORED MARKETING FLOOR PLANS PROVIDED BY THE DEVELOPER ARE FOR ILLUSTRATIVE PURPOSES ONLY. ACTUAL DIMENSIONS, LAYOUT, AND FINISHES MAY VARY FROM THOSE DEPICTED IN THE PLANS. FURNITURE, FIXTURES, AND EQUIPMENT SHOWN IN THE PLANS ARE FOR DECORATIVE PURPOSES ONLY AND ARE NOT INCLUDED IN THE PURCHASE OR LEASE OF THE PROPERTY. THE DEVELOPER RESERVES THE RIGHT TO MAKE MODIFICATIONS, REVISIONS, AND CHANGES TO THE FLOOR PLANS, SPECIFICATIONS, AND FEATURES WITHOUT PRIOR NOTICE.

TOTAL APARTMENT AREA:  
403.97 SQ.FT. (37.53 SQ.M.)


PROJECT NAME / BUILDING:  
BEACH OASIS 2 BUILDING A

APARTMENT NO:  
G20


SHEET SIZE : A3 | DRAWN : SS | REVIEWED : TB | APPROVED : RD

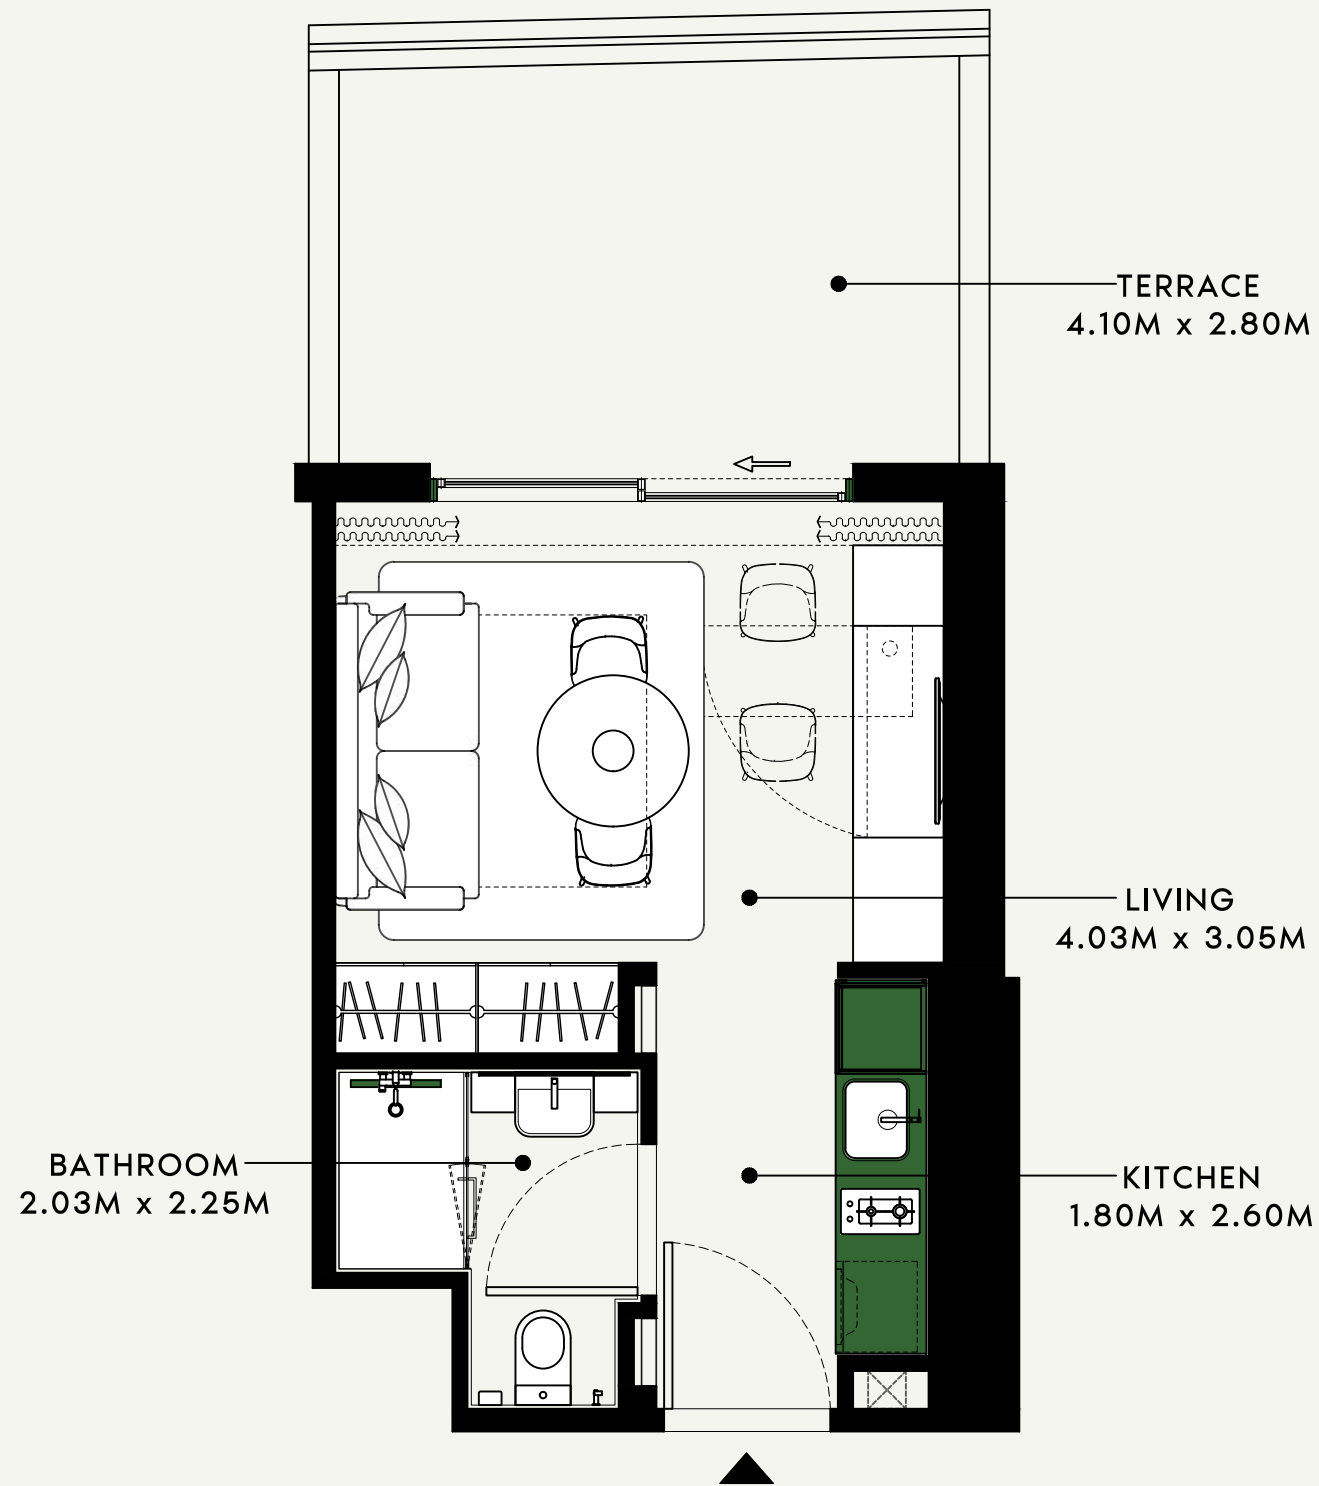

SCALE : 1:50

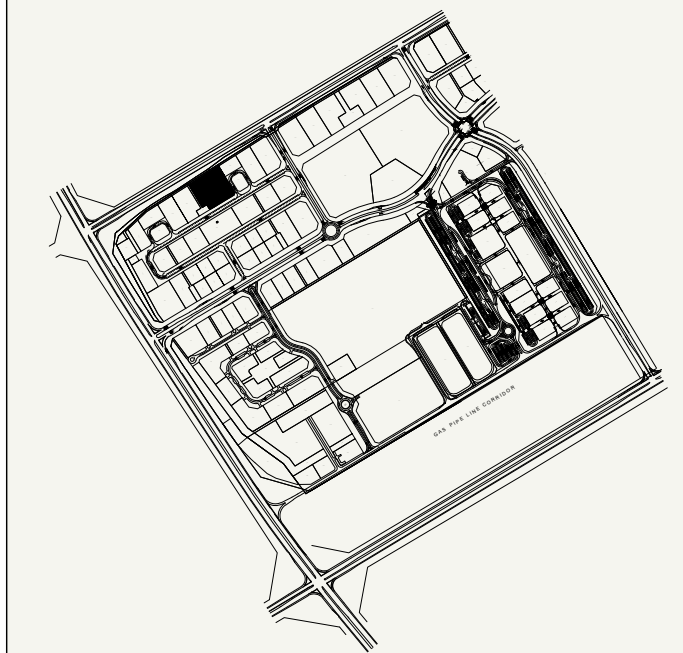

SCALE : N.T.S

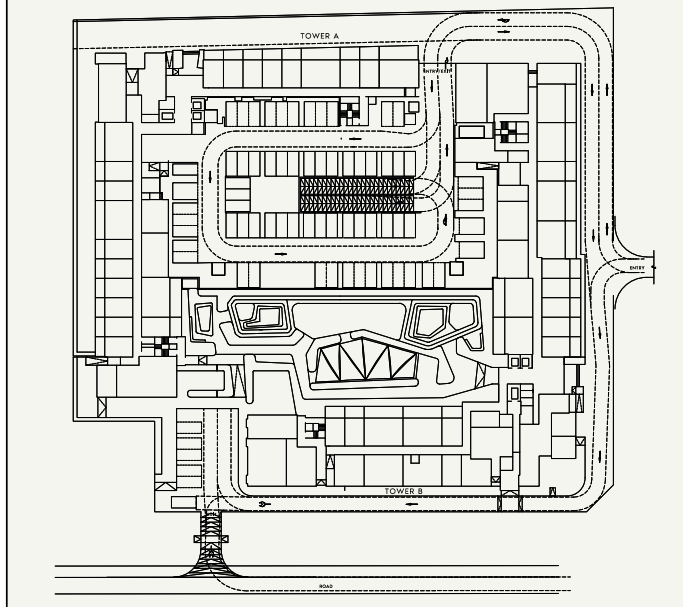

SCALE : N.T.S



FLOOR NO:  
GROUND FLOOR

UNIT TYPE:  
STUDIO (TYPE-1)

APARTMENT AREA:  
272.98 SQ.FT. (25.36 SQ.M.)

BALCONY AREA:  
137.03 SQ.FT. (12.73 SQ.M.)

DISCLAIMER:  
THE COLORED MARKETING FLOOR PLANS PROVIDED BY THE DEVELOPER ARE FOR ILLUSTRATIVE PURPOSES ONLY. ACTUAL DIMENSIONS, LAYOUT, AND FINISHES MAY VARY FROM THOSE DEPICTED IN THE PLANS. FURNITURE, FIXTURES, AND EQUIPMENT SHOWN IN THE PLANS ARE FOR DECORATIVE PURPOSES ONLY AND ARE NOT INCLUDED IN THE PURCHASE OR LEASE OF THE PROPERTY. THE DEVELOPER RESERVES THE RIGHT TO MAKE MODIFICATIONS, REVISIONS, AND CHANGES TO THE FLOOR PLANS, SPECIFICATIONS, AND FEATURES WITHOUT PRIOR NOTICE.

TOTAL APARTMENT AREA:  
410.00 SQ.FT. (38.09 SQ.M.)

PROJECT NAME / BUILDING:  
BEACH OASIS 2 BUILDING A

APARTMENT NO:  
G21

SHEET SIZE : A3 | DRAWN : SS | REVIEWED : TB | APPROVED : RD

TERRACE  
8.40M x 3.00M

BEDROOM  
3.15M x 3.15M

BATHROOM  
1.63M x 2.75M

LAUNDRY  
1.93M x 0.65M

LIVING / DINING  
4.35M x 3.25M

KITCHEN  
2.90M x 2.20M

SCALE : 1:50

SCALE : N.T.S

SCALE : N.T.S

**AZIZI**

FLOOR NO:  
**GROUND FLOOR**

UNIT TYPE:  
**1 BEDROOM (TYPE-2C)**

APARTMENT AREA:  
**535.40 SQ.FT. (49.74 SQ.M.)**



BALCONY AREA:  
**287.29 SQ.FT. (26.69 SQ.M.)**

DISCLAIMER:  
THE COLORED MARKETING FLOOR PLANS PROVIDED BY THE DEVELOPER ARE FOR ILLUSTRATIVE PURPOSES ONLY. ACTUAL DIMENSIONS, LAYOUT, AND FINISHES MAY VARY FROM THOSE DEPICTED IN THE PLANS. FURNITURE, FIXTURES, AND EQUIPMENT SHOWN IN THE PLANS ARE FOR DECORATIVE PURPOSES ONLY AND ARE NOT INCLUDED IN THE PURCHASE OR LEASE OF THE PROPERTY. THE DEVELOPER RESERVES THE RIGHT TO MAKE MODIFICATIONS, REVISIONS, AND CHANGES TO THE FLOOR PLANS, SPECIFICATIONS, AND FEATURES WITHOUT PRIOR NOTICE.

TOTAL APARTMENT AREA:  
**822.69 SQ.FT. (76.43 SQ.M.)**

PROJECT NAME / BUILDING:  
**BEACH OASIS 2 BUILDING A**

APARTMENT NO:  
**G22**

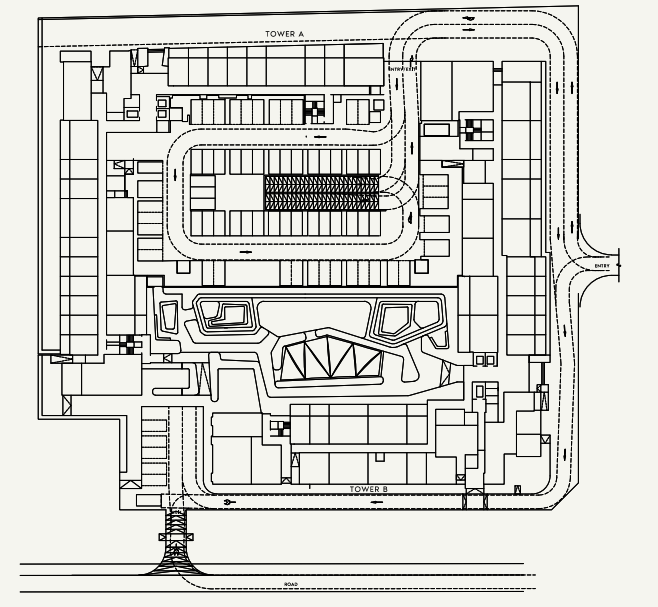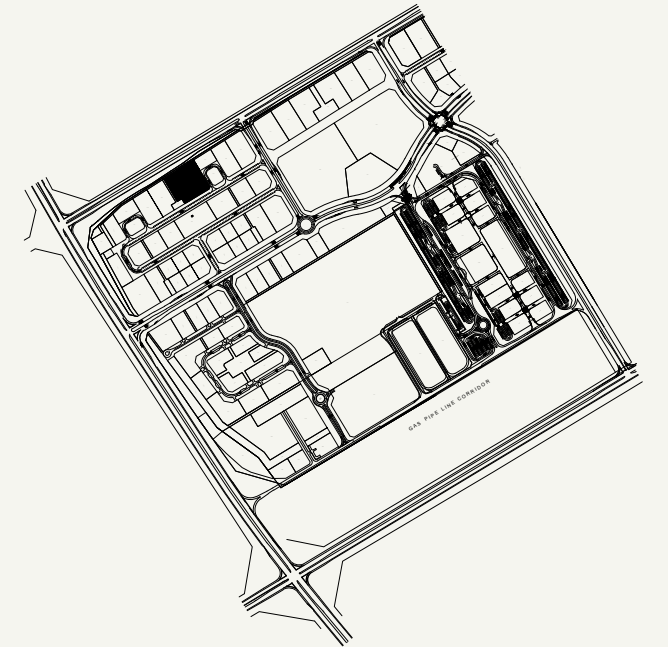

SHEET SIZE : A3 | DRAWN : SS | REVIEWED : TB | APPROVED : RD



# TANAMI

## PROPERTIES

### CONTACT US

 +971 4 248 3400 |  +971 55 162 3236

Email Us

info@tanamiproperties.ae

For More Info...

[www.tanamiproperties.com/Projects/Azizi-Beach-Oasis-2](http://www.tanamiproperties.com/Projects/Azizi-Beach-Oasis-2)



### ADDRESS

Office 3405, Marina Plaza,  
Al Marsa Street, Dubai Marina, UAE