


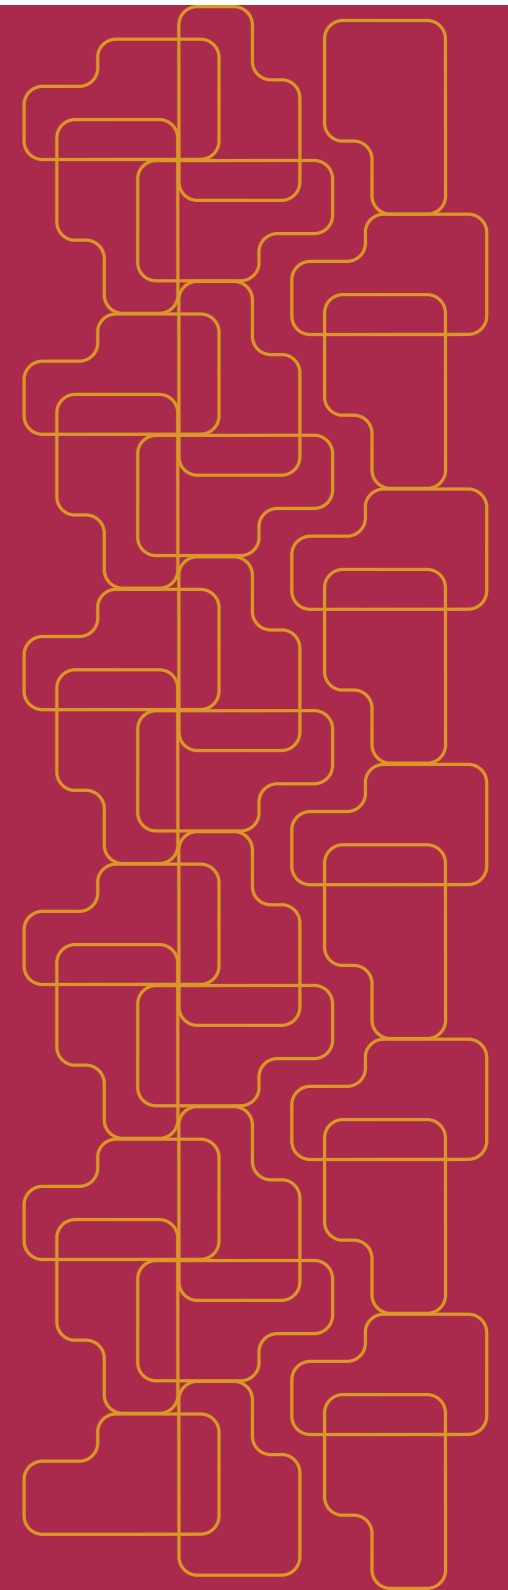

society
house

FLOORPLAN
BROCHURE


STUDIO LAYOUT





STUDIO TYPE A

TYPE A-T1, T2

UNIT AREA	SQ.M	SQ.FT
SUITE	30.41	327
BALCONY	3.94	42
TOTAL	34.35	370

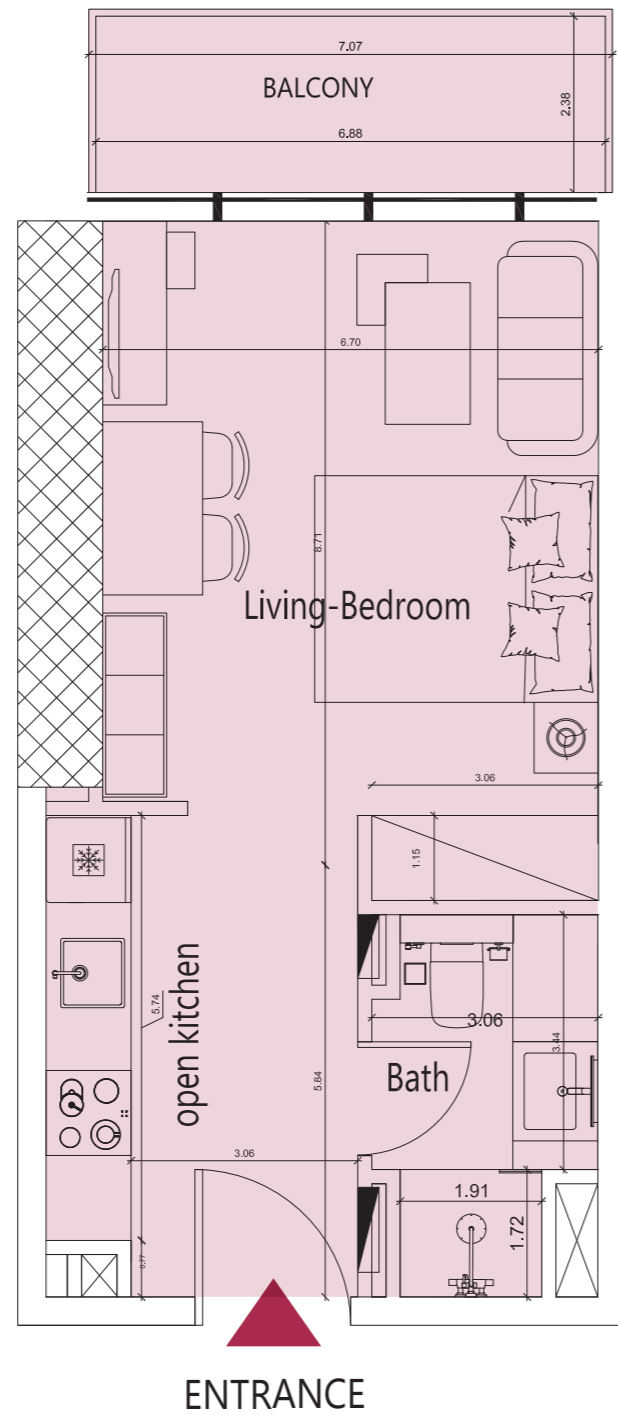


KEY PLAN:

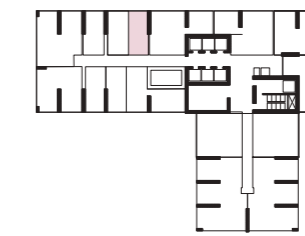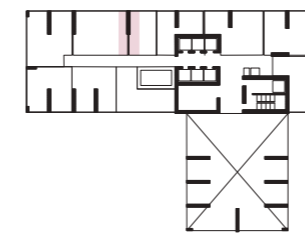

Disclaimer: Any images and visualizations contained herein are provided for illustrative and marketing purposes only. All information contained herein is subject to change without notice and without liability and only the information contained in the final Sales and Purchase Agreement entered into between the Developer and Buyer will have any legal effect. All drawings and dimensions are approximate. Drawings are not to scale and subject to change without notice. The Developer reserves the right to make revisions. The units are taken from the typical floor of a building and dimensions of the units, balcony and the size of columns may vary depending on the floor level and orientation of the unit within the building to comply with the building authority regulations. E&OE


ONE-BEDROOM LAYOUTS

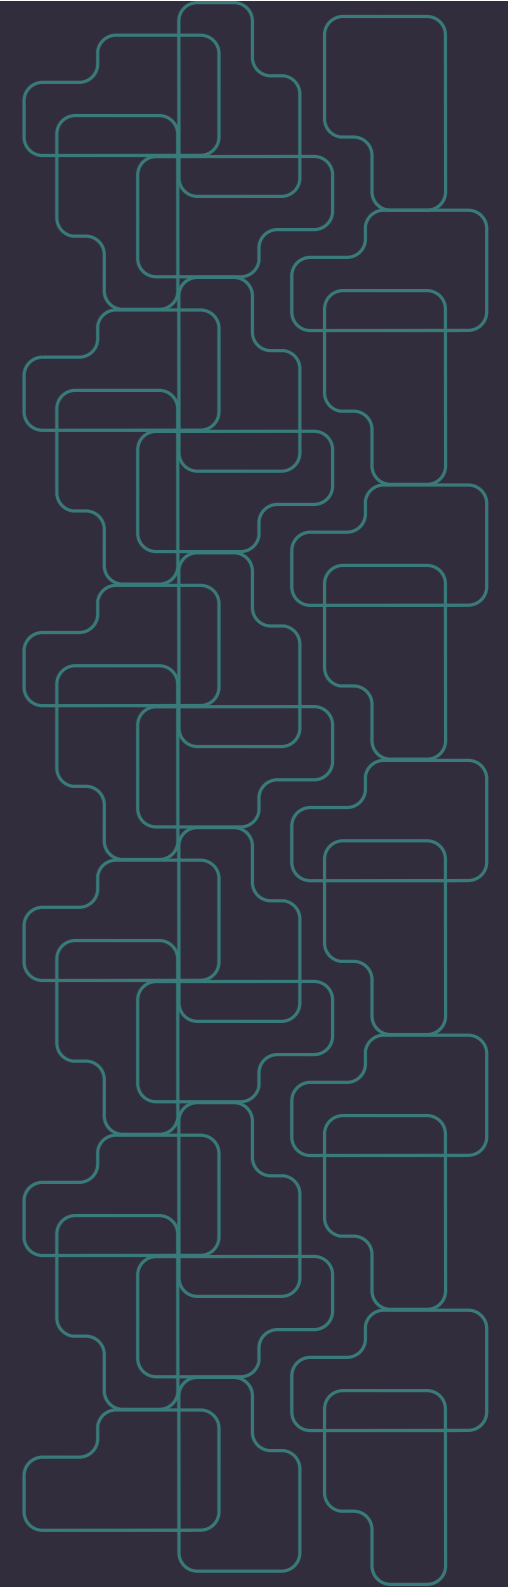


1 BEDROOM TYPE A

TYPE A-T1, T2
T4, T5, T7


UNIT AREA	SQ.M	SQ.FT
SUITE	59.76	643
BALCONY	9.13	98
TOTAL	68.89	742

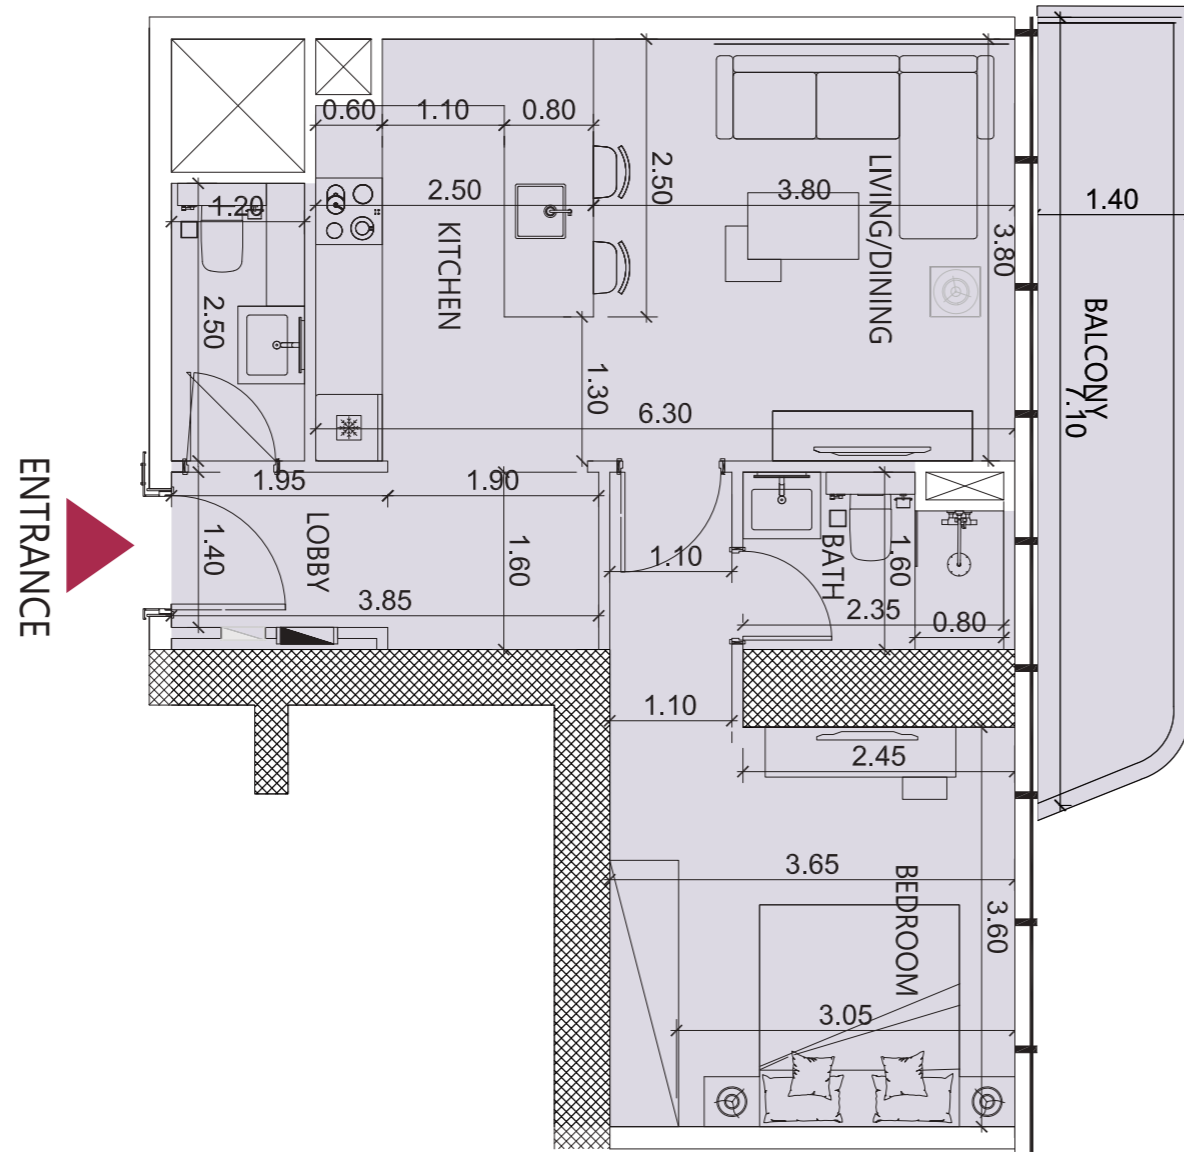

KEY PLAN:

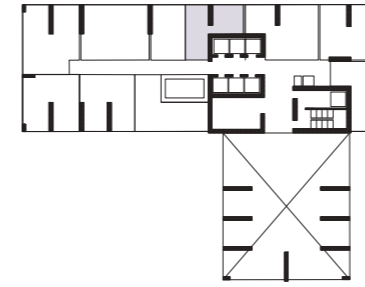


T2 WITH GYM- FLOORS: 2nd
LEVELS: 6th

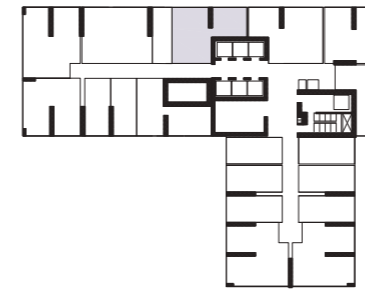

T1- FLOORS: (3-4-6-7-8-9-10)
LEVELS: (7-8-9-10-11-12-13-14)




T2 - FLOORS: (11-12-13-14)
LEVELS: (15-16-17-18)

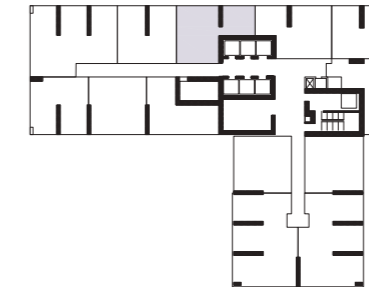

T4- FLOORS: (22-23)
LEVELS: (26-27)



T5- FLOORS: (24-25-26-27-28-29-30-31)
LEVELS: (28-29-30-31-32-33-34-35)

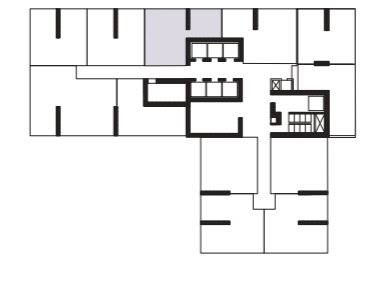

T7- FLOORS: (41-42)
LEVELS: (45-46)




Disclaimer: Any images and visualizations contained herein are provided for illustrative and marketing purposes only. All information contained herein is subject to change without notice and without liability and only the information contained in the final Sales and Purchase Agreement entered into between the Developer and Buyer will have any legal effect. All drawings and dimensions are approximate. Drawings are not to scale and subject to change without notice. The Developer reserves the right to make revisions. The units are taken from the typical floor of a building and dimensions of the units, balcony and the size of columns may vary depending on the floor level and orientation of the unit within the building to comply with the building authority regulations. E&OE


1 BEDROOM TYPE B

TYPE B-T1, T2, T4


UNIT AREA	SQ.M	SQ.FT
SUITE	65.33	703.20
BALCONY	14.78	159
TOTAL	80.11	873.92

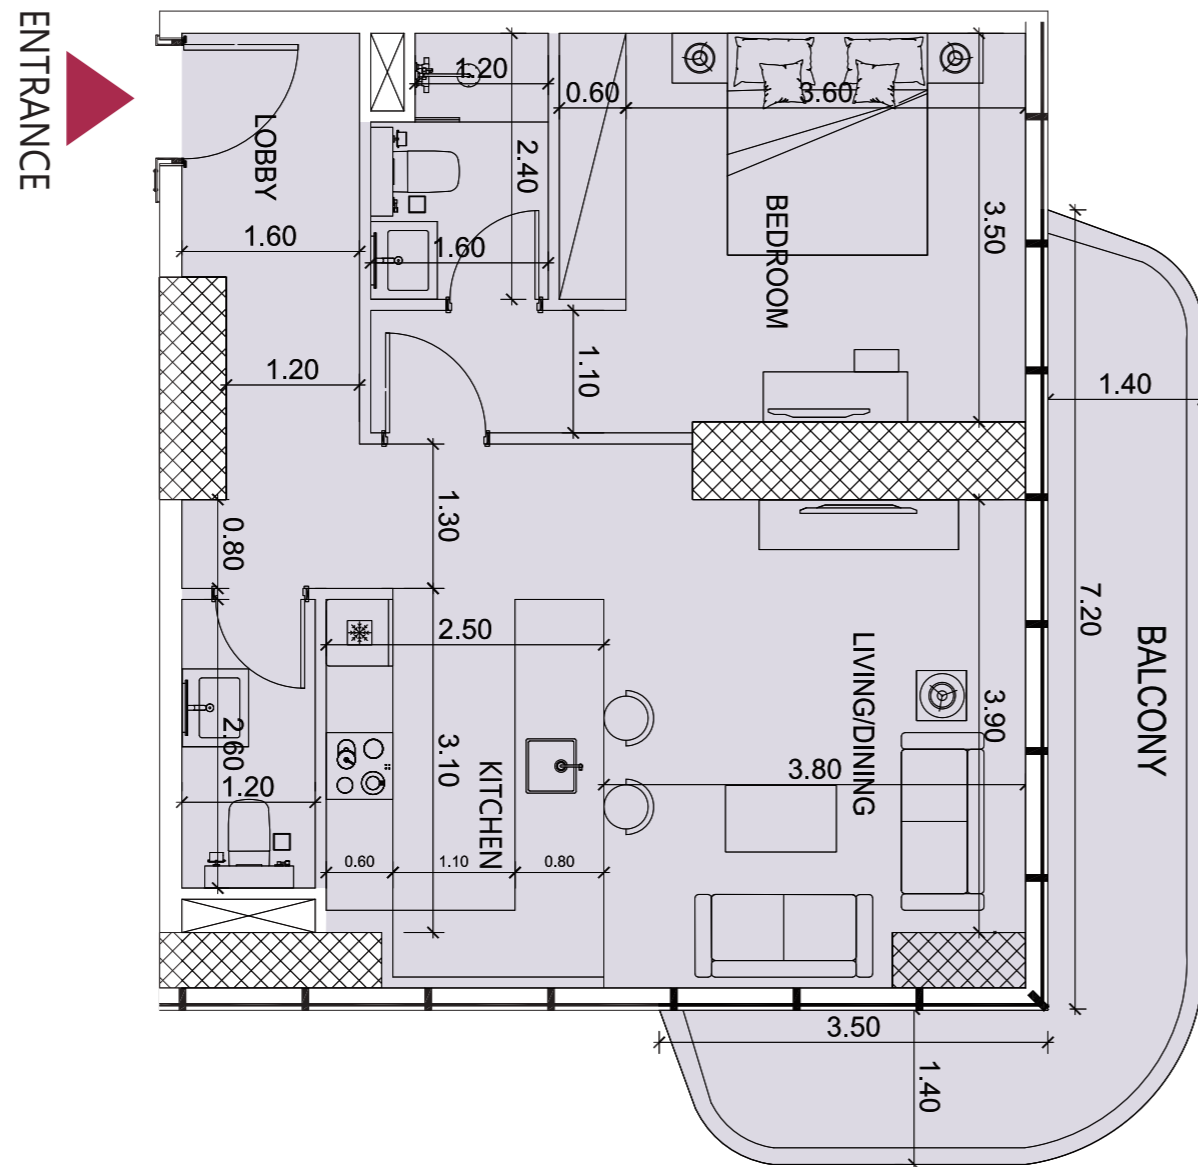

KEY PLAN:

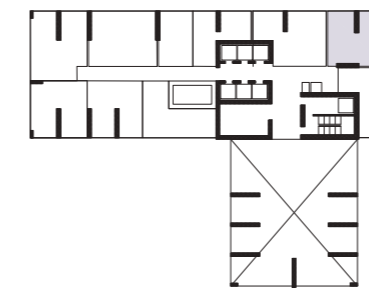


T2 WITH GYM - FLOORS: 2nd
LEVELS: 6th

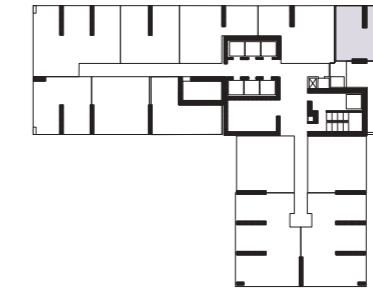

T4- FLOORS: (22-23)
LEVELS: (26-27)



T1- FLOORS: (3-4-6-7-8-9-10)
LEVELS: (7-8-9-10-11-12-13-14)

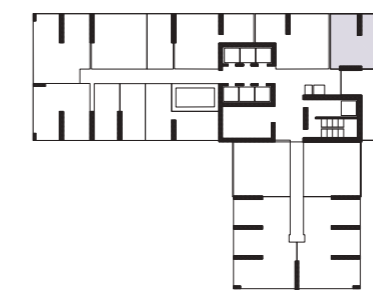

T2 - FLOORS: (11-12-13-14)
LEVELS: (15-16-17-18)




Disclaimer: Any images and visualizations contained herein are provided for illustrative and marketing purposes only. All information contained herein is subject to change without notice and without liability and only the information contained in the final Sales and Purchase Agreement entered into between the Developer and Buyer will have any legal effect. All drawings and dimensions are approximate. Drawings are not to scale and subject to change without notice. The Developer reserves the right to make revisions. The units are taken from the typical floor of a building and dimensions of the units, balcony and the size of columns may vary depending on the floor level and orientation of the unit within the building to comply with the building authority regulations. E&OE


1 BEDROOM TYPE C

TYPE C-T1-T7


UNIT AREA	SQ.M	SQ.FT
SUITE	56.72	610
BALCONY	8.53	92
TOTAL	65.25	702.29

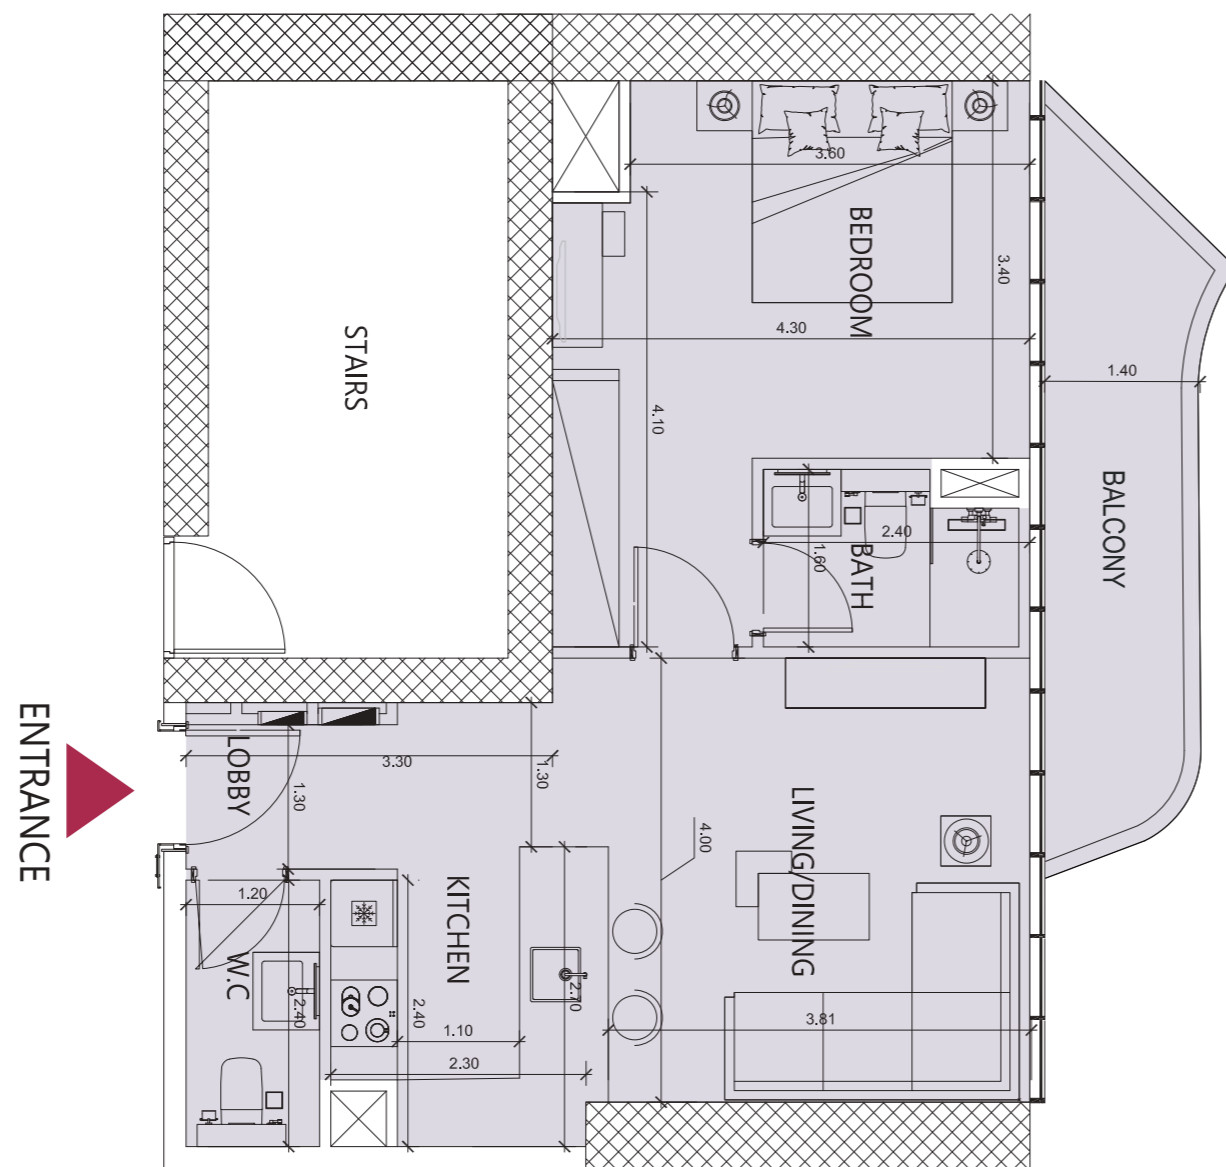

KEY PLAN:

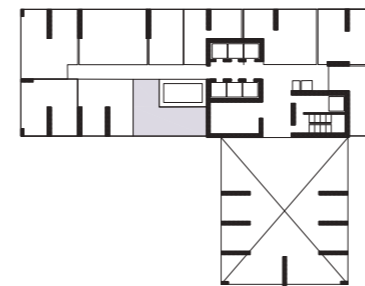


T2 WITH GYM - FLOORS: 2nd
LEVELS: 6th

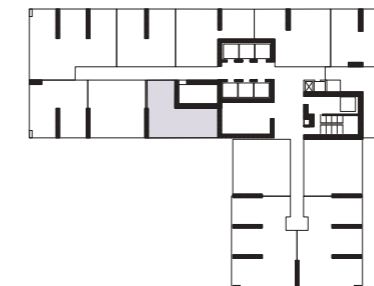


T4- FLOORS: (22-23)
LEVELS: (26-27)




T1- FLOORS: (3-4-5-6-7-8-9-10)
LEVELS: (7-8-9-10-11-12-13-14)

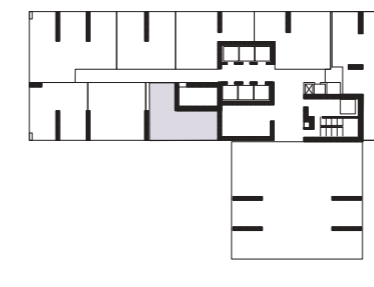


T5- FLOORS: (24-25-26-27-28-29-30-31)
LEVELS: (28-29-30-31-32-33-34-35)

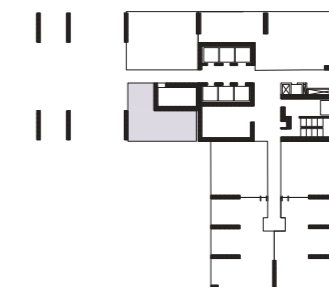


T3_FLOORS: (16-17-18-19-20-21)
LEVELS: (20-21-22-23-24-25)

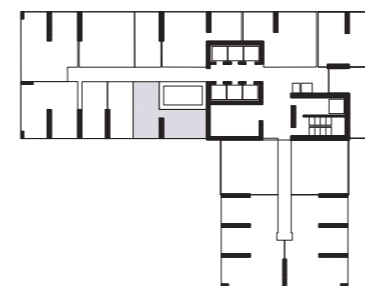

T2 - FLOORS: (11-12-13-14)
LEVELS: (15-16-17-18)

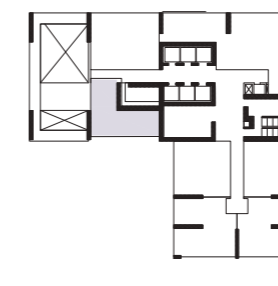

T6- FLOORS: (33-34-35-36-37-38-39-40)
LEVELS: (37-38-39-40-41-42-43-44)

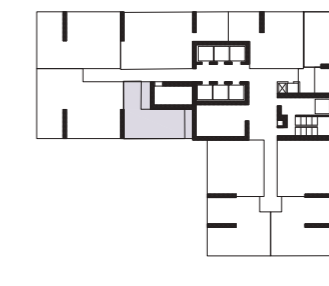


T7- FLOORS: (41-42)
LEVELS: (45-46)

Disclaimer: Any images and visualizations contained herein are provided for illustrative and marketing purposes only. All information contained herein is subject to change without notice and without liability and only the information contained in the final Sales and Purchase Agreement entered into between the Developer and Buyer will have any legal effect. All drawings and dimensions are approximate. Drawings are not to scale and subject to change without notice. The Developer reserves the right to make revisions. The units are taken from the typical floor of a building and dimensions of the units, balcony and the size of columns may vary depending on the floor level and orientation of the unit within the building to comply with the building authority regulations. E&OE


1 BEDROOM TYPE D

TYPE D-T3

UNIT AREA	SQ.M	SQ.FT
SUITE	72.09	775.97
BALCONY	13.79	148
TOTAL	85.88	924

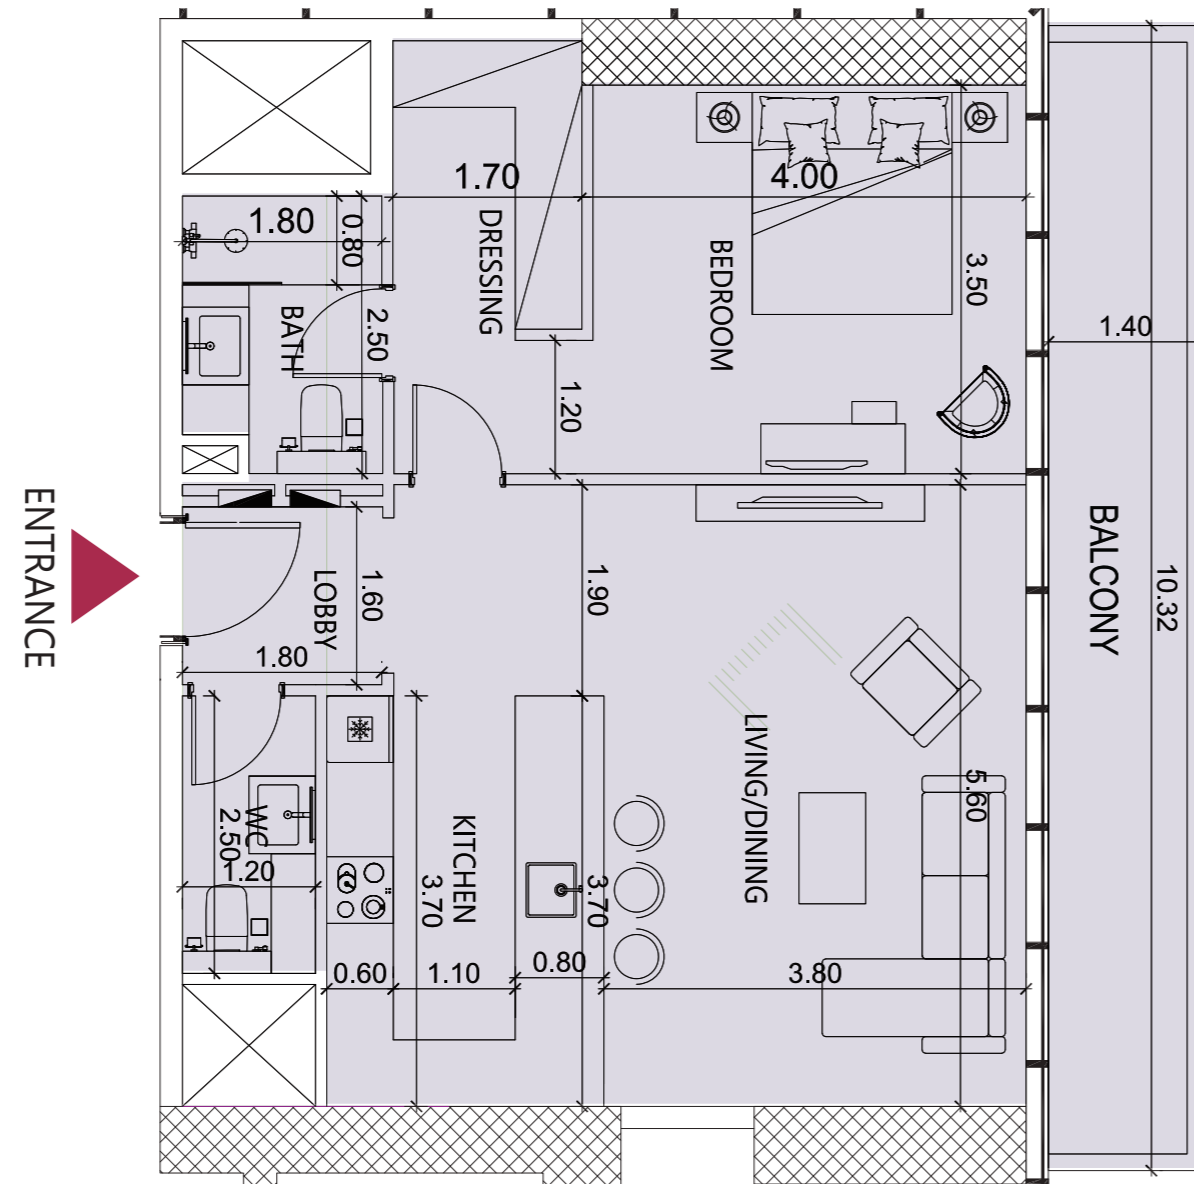

KEY PLAN:

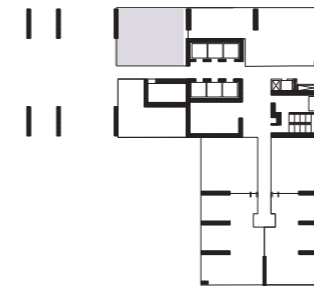


T3_FLOORS: (16-17-18-19-20-21)
LEVELS: (20-21-22-23-24-25)

Disclaimer: Any images and visualizations contained herein are provided for illustrative and marketing purposes only. All information contained herein is subject to change without notice and without liability and only the information contained in the final Sales and Purchase Agreement entered into between the Developer and Buyer will have any legal effect. All drawings and dimensions are approximate. Drawings are not to scale and subject to change without notice. The Developer reserves the right to make revisions. The units are taken from the typical floor of a building and dimensions of the units, balcony and the size of columns may vary depending on the floor level and orientation of the unit within the building to comply with the building authority regulations. E&OE


1 BEDROOM TYPE E

TYPE E-T2-T7


UNIT AREA	SQ.M	SQ.FT
SUITE	57.36	617.4
BALCONY	9.56	103
TOTAL	66.92	720

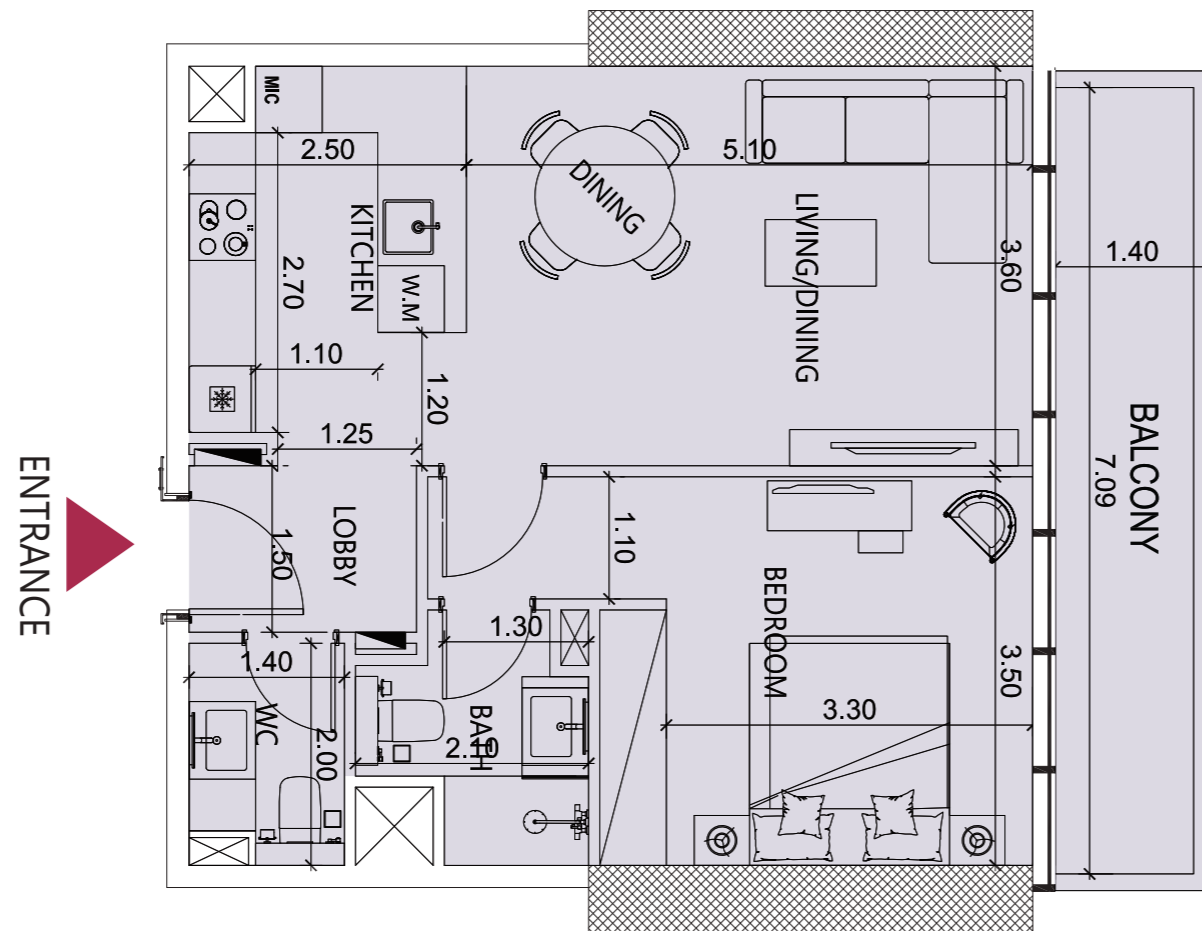


KEY PLAN:

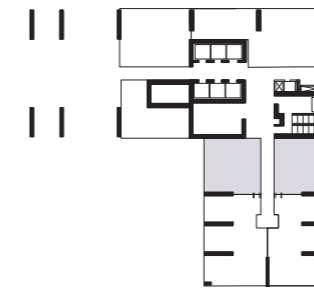


T3_FLOORS: (16-17-18-19-20-21)
LEVELS: (20-21-22-23-24-25)

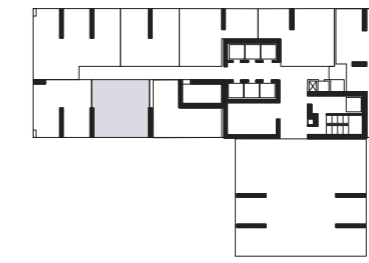

T5_FLOORS: (24-25-26-27-28-29-30-31)
LEVELS: (28-29-30-31-32-33-34-35)

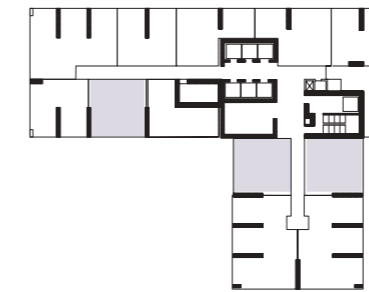


T4_FLOORS: (22-23)
LEVELS: (26-27)

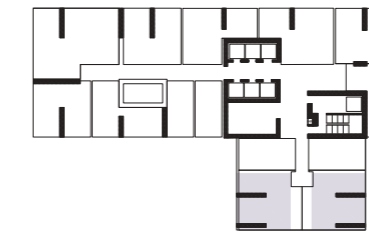

T6_FLOORS: (33-34-35-36-37-38-39-40)
LEVELS: (37-38-39-40-41-42-43-44)



T7_FLOORS: (41-42)
LEVELS: (45-46)

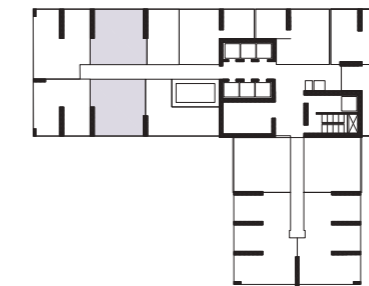


T2_FLOORS: (11-12-13-14)
LEVELS: (15-16-17-18)

Disclaimer: Any images and visualizations contained herein are provided for illustrative and marketing purposes only. All information contained herein is subject to change without notice and without liability and only the information contained in the final Sales and Purchase Agreement entered into between the Developer and Buyer will have any legal effect. All drawings and dimensions are approximate. Drawings are not to scale and subject to change without notice. The Developer reserves the right to make revisions. The units are taken from the typical floor of a building and dimensions of the units, balcony and the size of columns may vary depending on the floor level and orientation of the unit within the building to comply with the building authority regulations. E&OE


1 BEDROOM TYPE F

TYPE F-T1, T6, T7


UNIT AREA	SQ.M	SQ.FT
SUITE	62.77	675.65
BALCONY	13.60	146
TOTAL	76.37	822

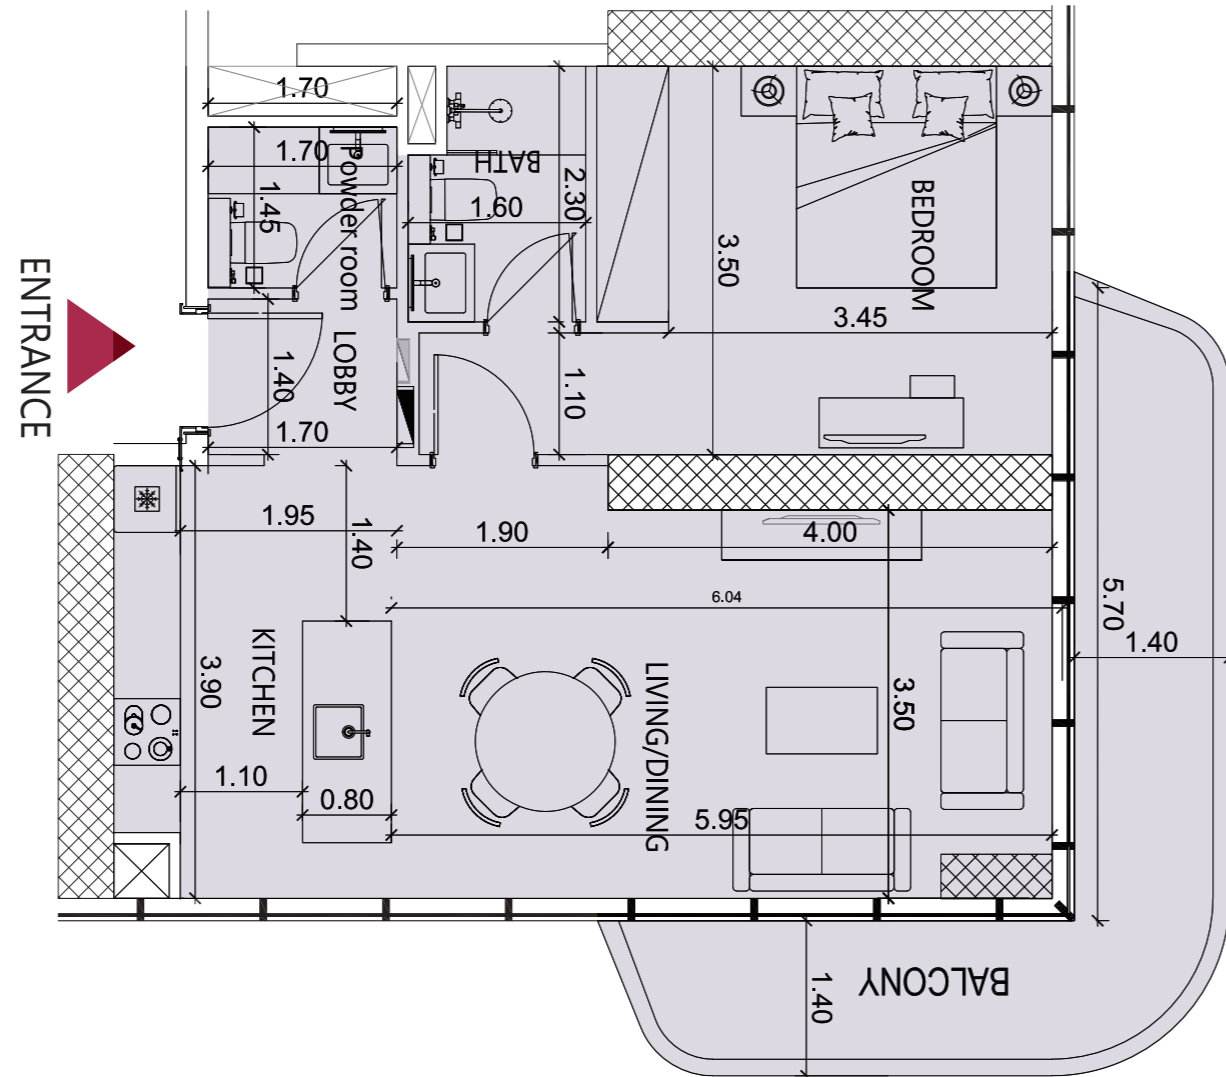


KEY PLAN:

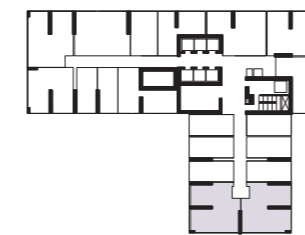

T1- FLOORS: (3-4-5-6-7-8-9-10)
LEVELS: (7-8-9-10-11-12-13-14)

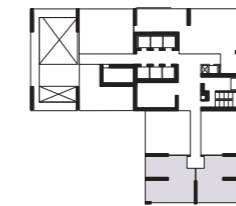

T6- FLOORS: (33-34-35-36-37-38-39-40)
LEVELS: (37-38-39-40-41-42-43-44)

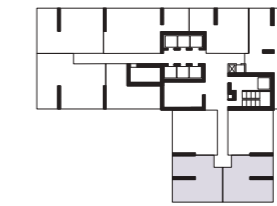


T7- FLOORS: (41-42)
LEVELS: (45-46)

Disclaimer: Any images and visualizations contained herein are provided for illustrative and marketing purposes only. All information contained herein is subject to change without notice and without liability and only the information contained in the final Sales and Purchase Agreement entered into between the Developer and Buyer will have any legal effect. All drawings and dimensions are approximate. Drawings are not to scale and subject to change without notice. The Developer reserves the right to make revisions. The units are taken from the typical floor of a building and dimensions of the units, balcony and the size of columns may vary depending on the floor level and orientation of the unit within the building to comply with the building authority regulations. E&OE


1 BEDROOM TYPE G

TYPE G-T4, T5


UNIT AREA	SQ.M	SQ.FT
SUITE	59.89	644.65
BALCONY	10.39	112
TOTAL	70.28	756

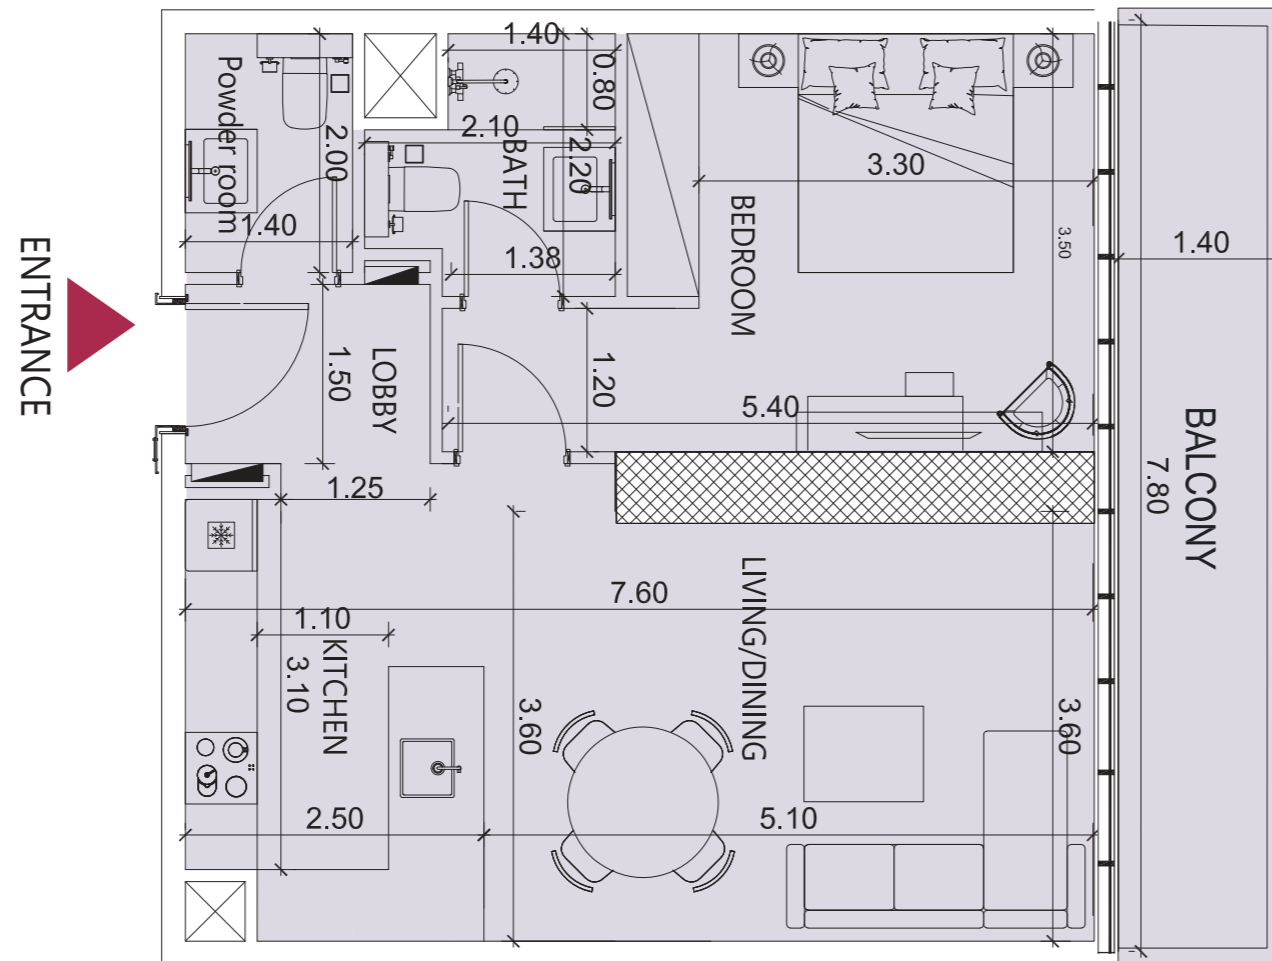

KEY PLAN:

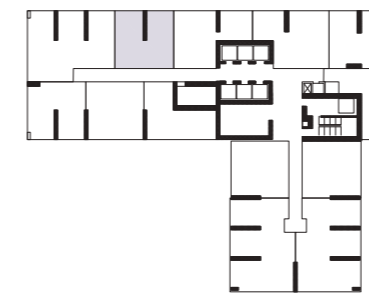

T4- FLOORS: (22-23)
LEVELS: (26-27)

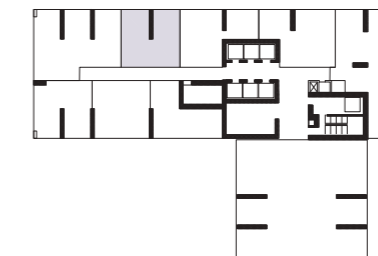


T5- FLOORS: (24-25-26-27-28-29-30-31)
LEVELS: (28-29-30-31-32-33-34-35)

Disclaimer: Any images and visualizations contained herein are provided for illustrative and marketing purposes only. All information contained herein is subject to change without notice and without liability and only the information contained in the final Sales and Purchase Agreement entered into between the Developer and Buyer will have any legal effect. All drawings and dimensions are approximate. Drawings are not to scale and subject to change without notice. The Developer reserves the right to make revisions. The units are taken from the typical floor of a building and dimensions of the units, balcony and the size of columns may vary depending on the floor level and orientation of the unit within the building to comply with the building authority regulations. E&OE


1 BEDROOM TYPE H

TYPE H-T1, T2, T7


UNIT AREA	SQ.M	SQ.FT
SUITE	56.05	603
BALCONY	17.45	188
TOTAL	73.50	791

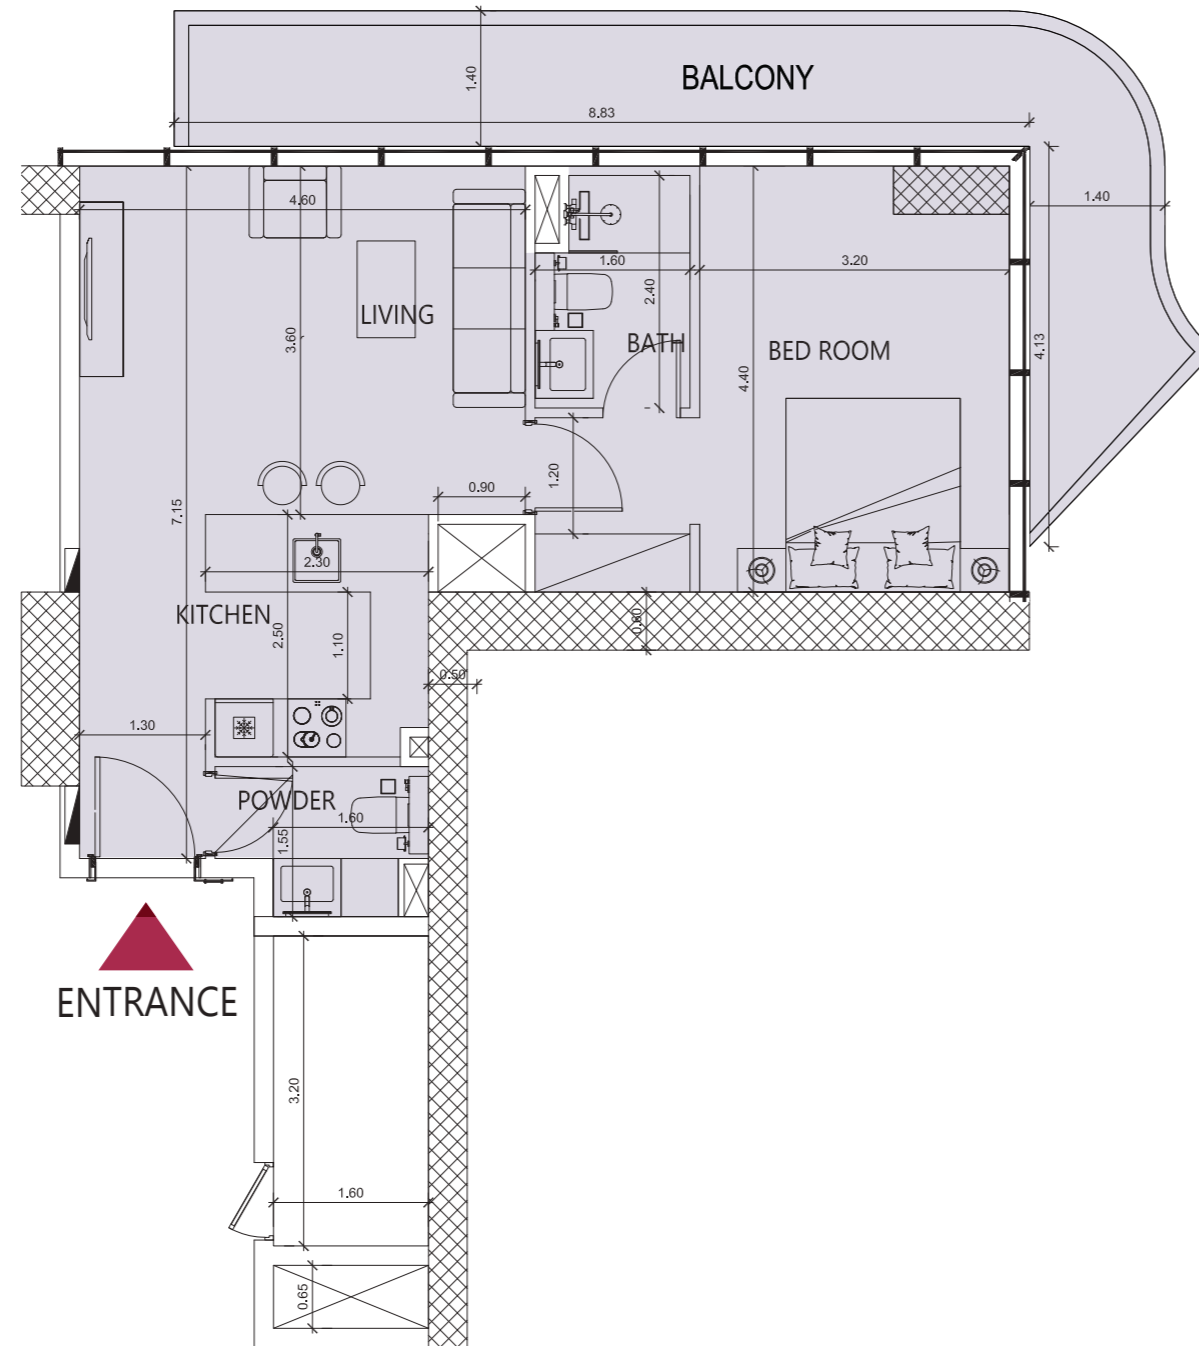


KEY PLAN:

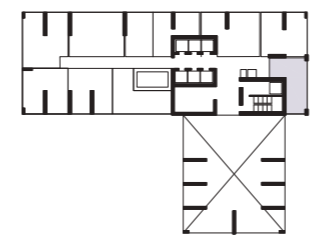

T2-WITH GYM- FLOORS: 2nd
LEVELS: 6th

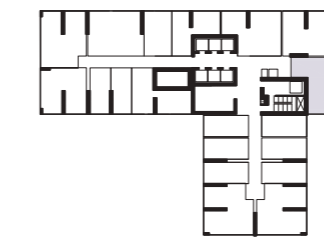

T1- FLOORS: (3-4-6-7-8-9-10)
LEVELS: (7-8-9-10-11-12-13-14)

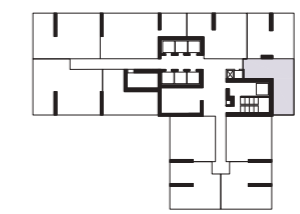


T7- FLOORS: (41-42)
LEVELS: (45-46)

Disclaimer: Any images and visualizations contained herein are provided for illustrative and marketing purposes only. All information contained herein is subject to change without notice and without liability and only the information contained in the final Sales and Purchase Agreement entered into between the Developer and Buyer will have any legal effect. All drawings and dimensions are approximate. Drawings are not to scale and subject to change without notice. The Developer reserves the right to make revisions. The units are taken from the typical floor of a building and dimensions of the units, balcony and the size of columns may vary depending on the floor level and orientation of the unit within the building to comply with the building authority regulations. E&OE


1 BEDROOM TYPE I

TYPE I-T1, T2


UNIT AREA	SQ.M	SQ.FT
SUITE	67.62	727.9
BALCONY	20.70	222.8
TOTAL	88.32	951

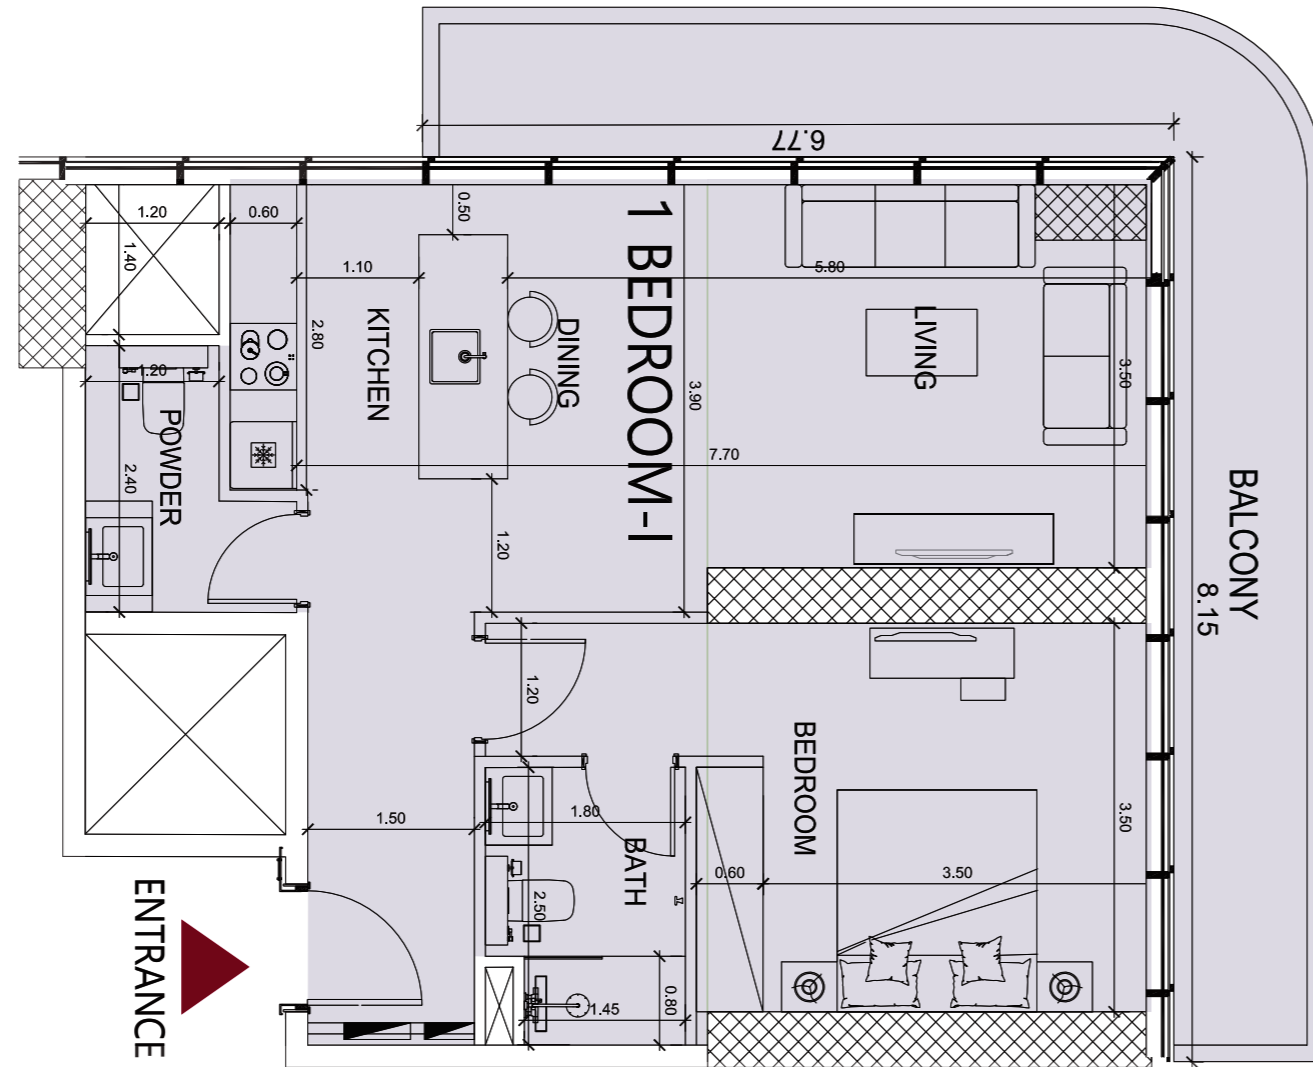


KEY PLAN:

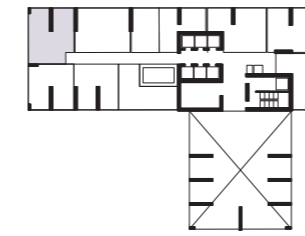

T2-WITH GYM- FLOORS: 2ND
LEVELS: 6th

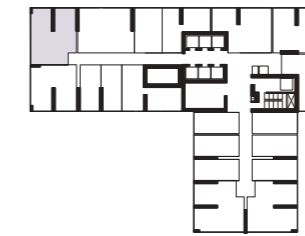

T1- FLOORS: (3-4-5-6-7-8-9-10)
LEVELS: (7-8-9-10-11-12-13-14)

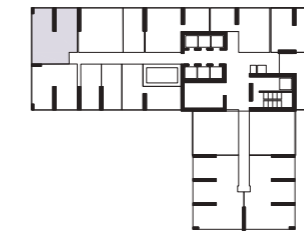

T2 - FLOORS: (11-12-13-14)
LEVELS: (15-16-17-18)




Disclaimer: Any images and visualizations contained herein are provided for illustrative and marketing purposes only. All information contained herein is subject to change without notice and without liability and only the information contained in the final Sales and Purchase Agreement entered into between the Developer and Buyer will have any legal effect. All drawings and dimensions are approximate. Drawings are not to scale and subject to change without notice. The Developer reserves the right to make revisions. The units are taken from the typical floor of a building and dimensions of the units, balcony and the size of columns may vary depending on the floor level and orientation of the unit within the building to comply with the building authority regulations. E&OE


1 BEDROOM TYPE J

TYPE J-T1, T2, T4, T5


UNIT AREA	SQ.M	SQ.FT
SUITE	59.85	644.22
BALCONY	14.61	157
TOTAL	74.46	801

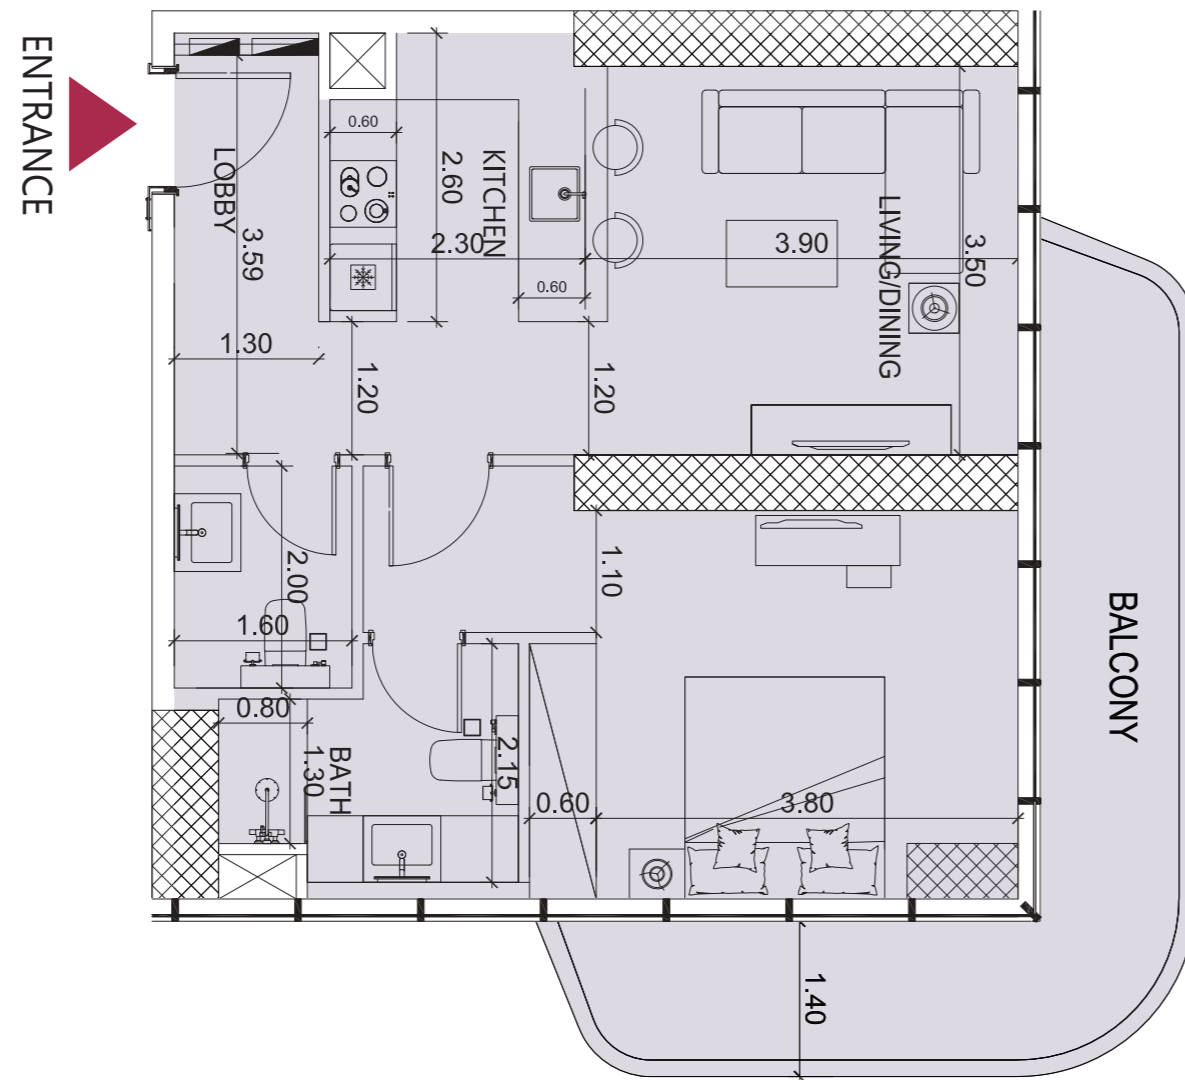

KEY PLAN:

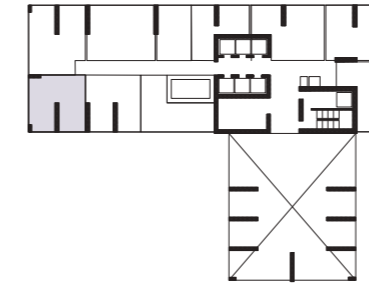


T2-WITH GYM- FLOORS: 2ND
LEVELS: 6th

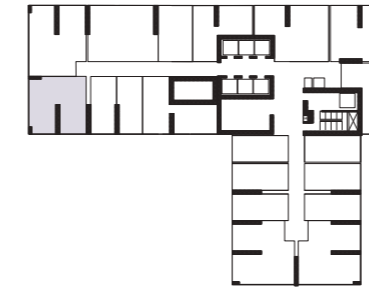


T1- FLOORS: (3-4-5-6-7-8-9-10)
LEVELS: (7-8-9-10-11-12-13-14)



T2 - FLOORS: (11-12-13-14)
LEVELS: (15-16-17-18)

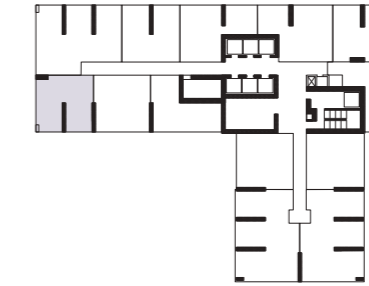

T4- FLOORS: (22-23)
LEVELS: (26-27)

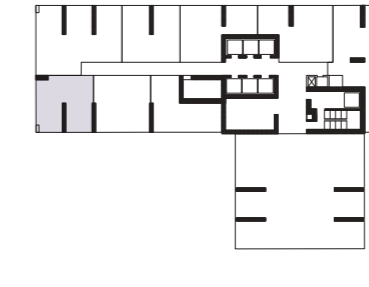


T5- FLOORS: (24-25-26-27-28-29-30-31)
LEVELS: (28-29-30-31-32-33-34-35)



Disclaimer: Any images and visualizations contained herein are provided for illustrative and marketing purposes only. All information contained herein is subject to change without notice and without liability and only the information contained in the final Sales and Purchase Agreement entered into between the Developer and Buyer will have any legal effect. All drawings and dimensions are approximate. Drawings are not to scale and subject to change without notice. The Developer reserves the right to make revisions. The units are taken from the typical floor of a building and dimensions of the units, balcony and the size of columns may vary depending on the floor level and orientation of the unit within the building to comply with the building authority regulations. E&OE


TWO-BEDROOM LAYOUTS

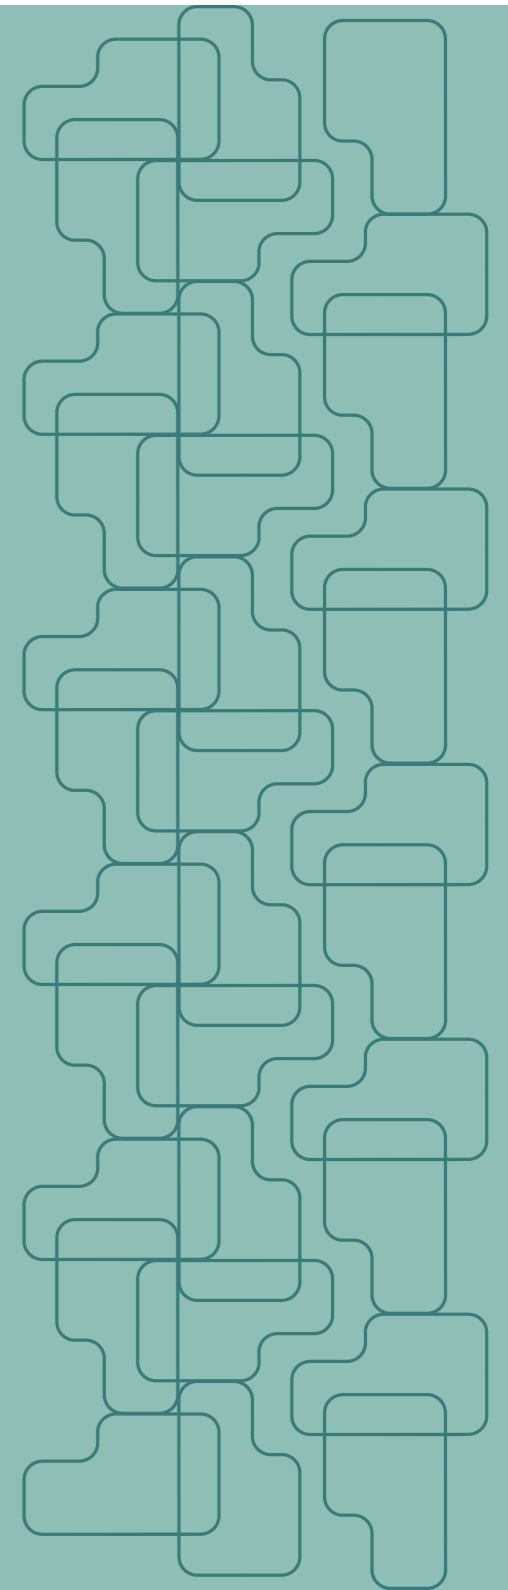


2 BEDROOM TYPE A

TYPE A-T5, T7

UNIT AREA	SQ.M	SQ.FT
SUITE	112.47	1210.61
BALCONY	41.48	446.49
TOTAL	153.95	1657

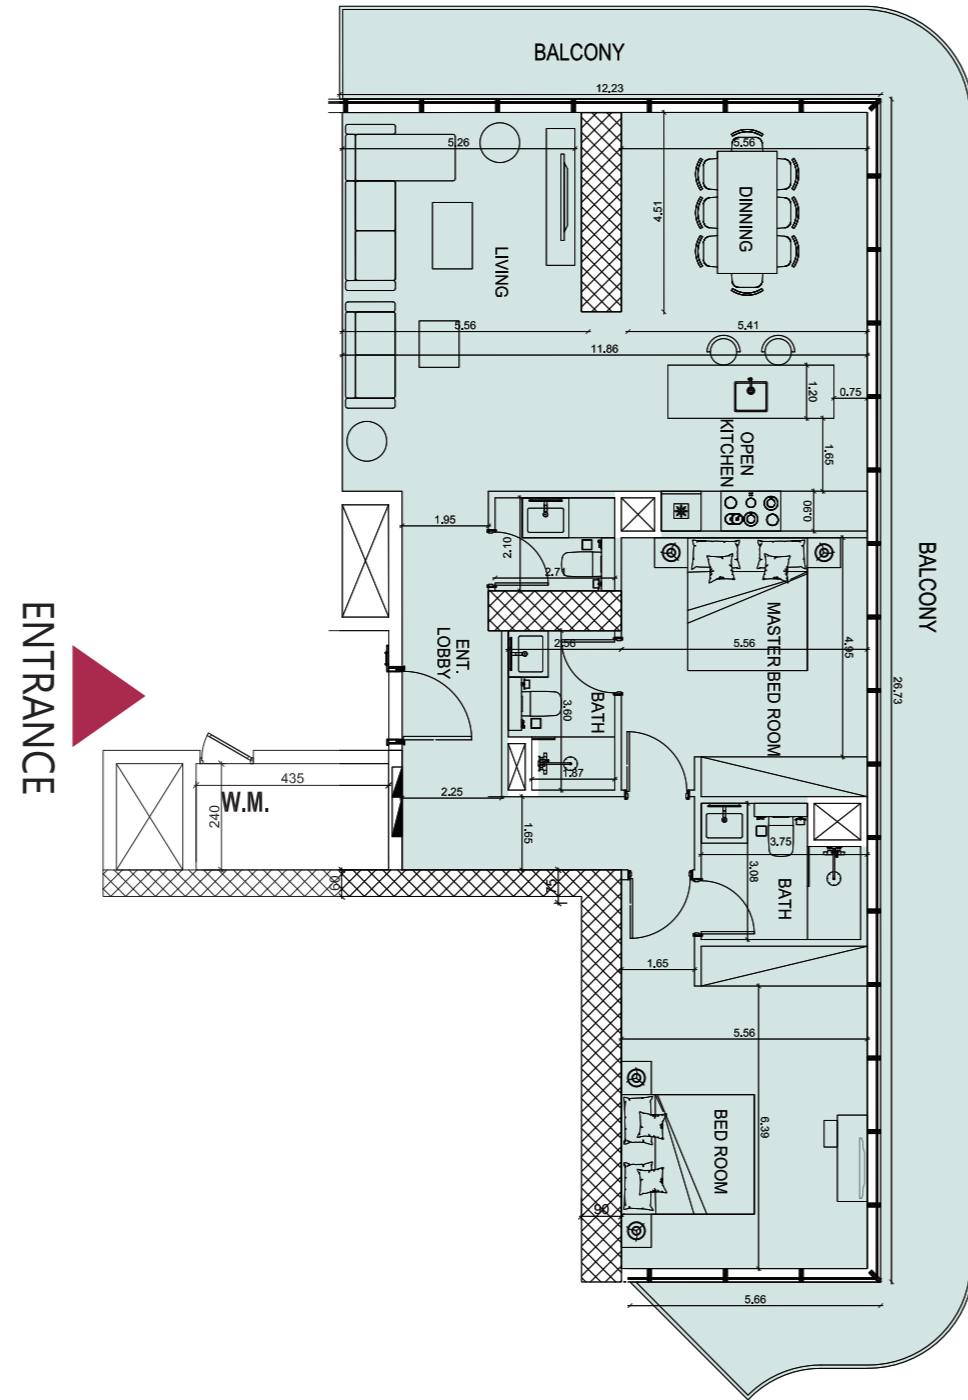

KEY PLAN:

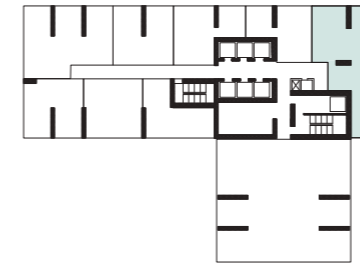

T5- FLOORS: (24-25-26-27-28-29-30-31)
LEVELS: (28-29-30-31-32-33-34-35)



T7- FLOORS: (41-42)
LEVELS: (45-46)




Disclaimer: Any images and visualizations contained herein are provided for illustrative and marketing purposes only. All information contained herein is subject to change without notice and without liability and only the information contained in the final Sales and Purchase Agreement entered into between the Developer and Buyer will have any legal effect. All drawings and dimensions are approximate. Drawings are not to scale and subject to change without notice. The Developer reserves the right to make revisions. The units are taken from the typical floor of a building and dimensions of the units, balcony and the size of columns may vary depending on the floor level and orientation of the unit within the building to comply with the building authority regulations. E&OE


2 BEDROOM TYPE B

TYPE B-T4, T5


UNIT AREA	SQ.M	SQ.FT
SUITE	98.24	1057.44
BALCONY	17.67	190.19
TOTAL	115.91	1248

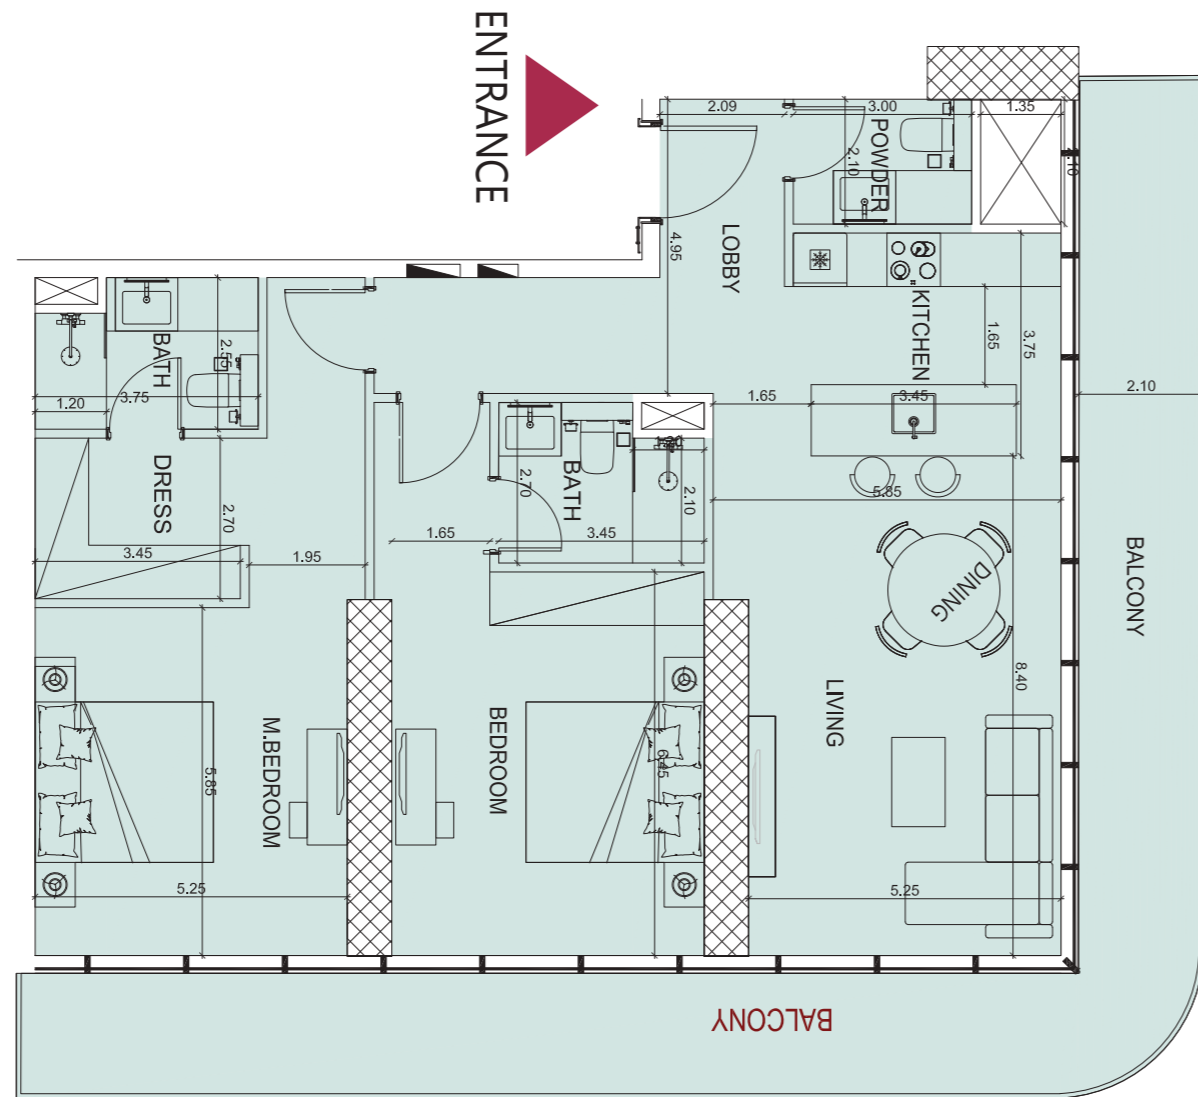

KEY PLAN:

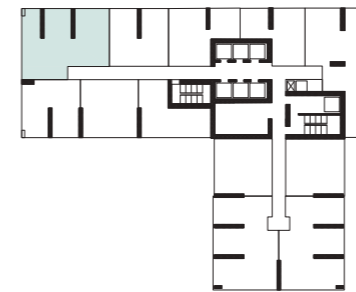

T4- FLOORS: (22-23)
LEVELS: (26-27)

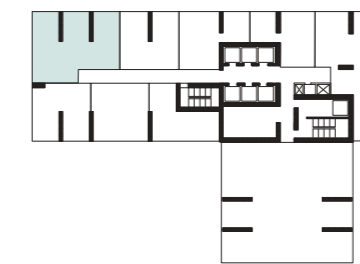

T5- FLOORS: (24-25-26-27-28-29-30-31)
LEVELS: (28-29-30-31-32-33-34-35)




Disclaimer: Any images and visualizations contained herein are provided for illustrative and marketing purposes only. All information contained herein is subject to change without notice and without liability and only the information contained in the final Sales and Purchase Agreement entered into between the Developer and Buyer will have any legal effect. All drawings and dimensions are approximate. Drawings are not to scale and subject to change without notice. The Developer reserves the right to make revisions. The units are taken from the typical floor of a building and dimensions of the units, balcony and the size of columns may vary depending on the floor level and orientation of the unit within the building to comply with the building authority regulations. E&OE

2 BEDROOM TYPE C


TYPE C-T7

UNIT AREA	SQ.M	SQ.FT
SUITE	89.73	965.84
BALCONY	18.90	203
TOTAL	108.63	1169

ENTRANCE

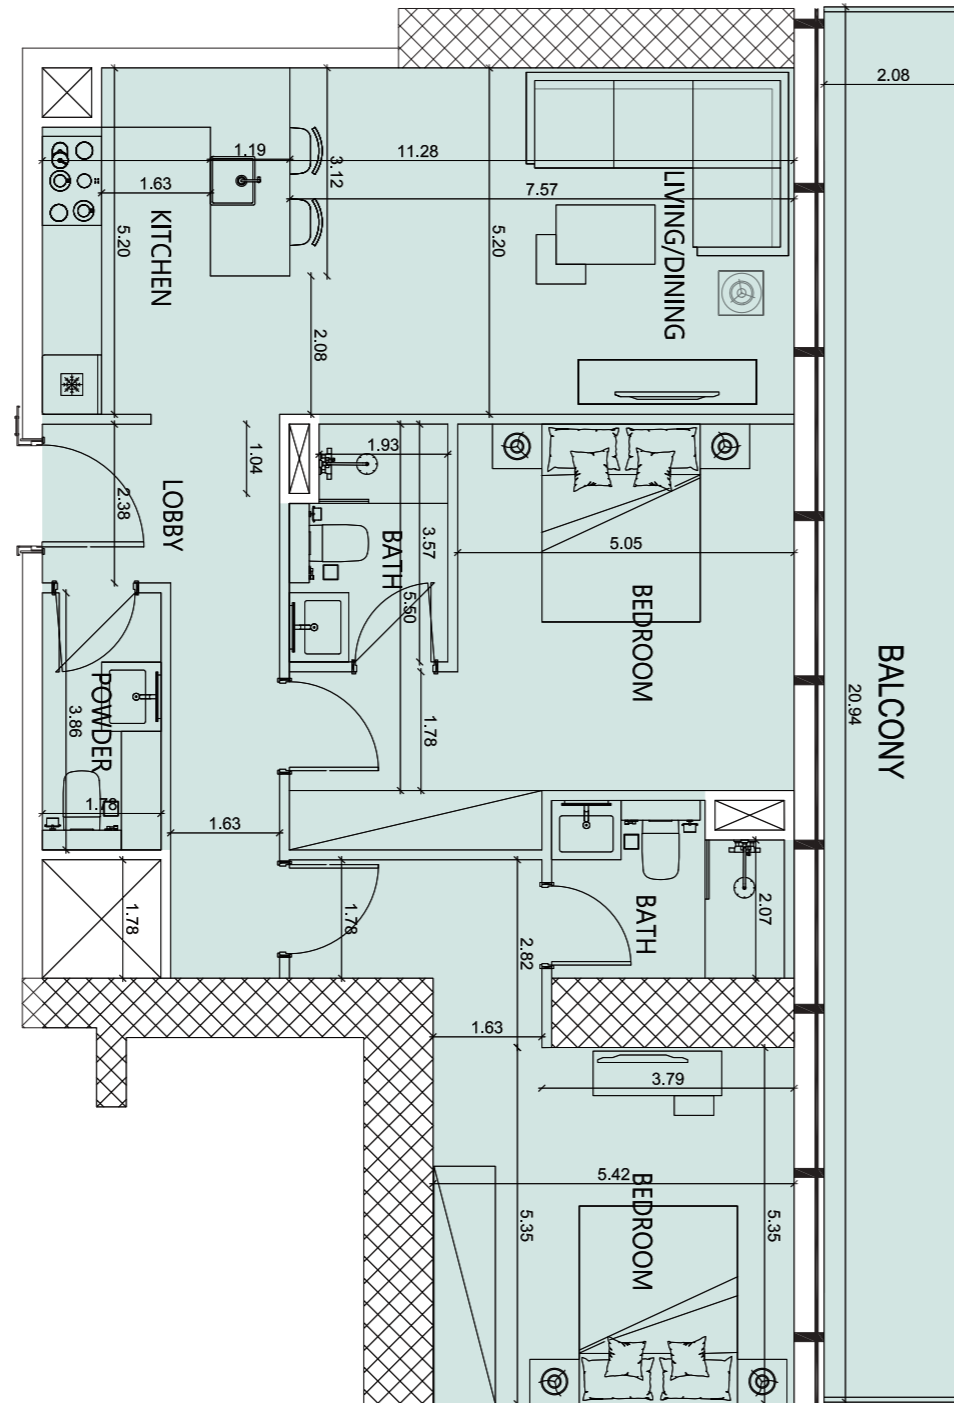

KEY PLAN:

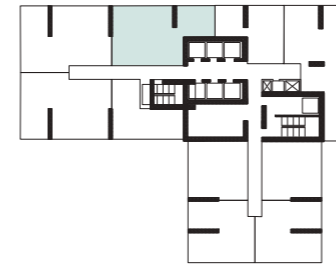

T7- FLOORS: (41-42)
LEVELS: (45-46)




Disclaimer: Any images and visualizations contained herein are provided for illustrative and marketing purposes only. All information contained herein is subject to change without notice and without liability and only the information contained in the final Sales and Purchase Agreement entered into between the Developer and Buyer will have any legal effect. All drawings and dimensions are approximate. Drawings are not to scale and subject to change without notice. The Developer reserves the right to make revisions. The units are taken from the typical floor of a building and dimensions of the units, balcony and the size of columns may vary depending on the floor level and orientation of the unit within the building to comply with the building authority regulations. E&OE


2 BEDROOM TYPE D

TYPE D-T3, T4


UNIT AREA	SQ.M	SQ.FT
SUITE	96.09	1034.30
BALCONY	27.55	296.54
TOTAL	123.64	1331

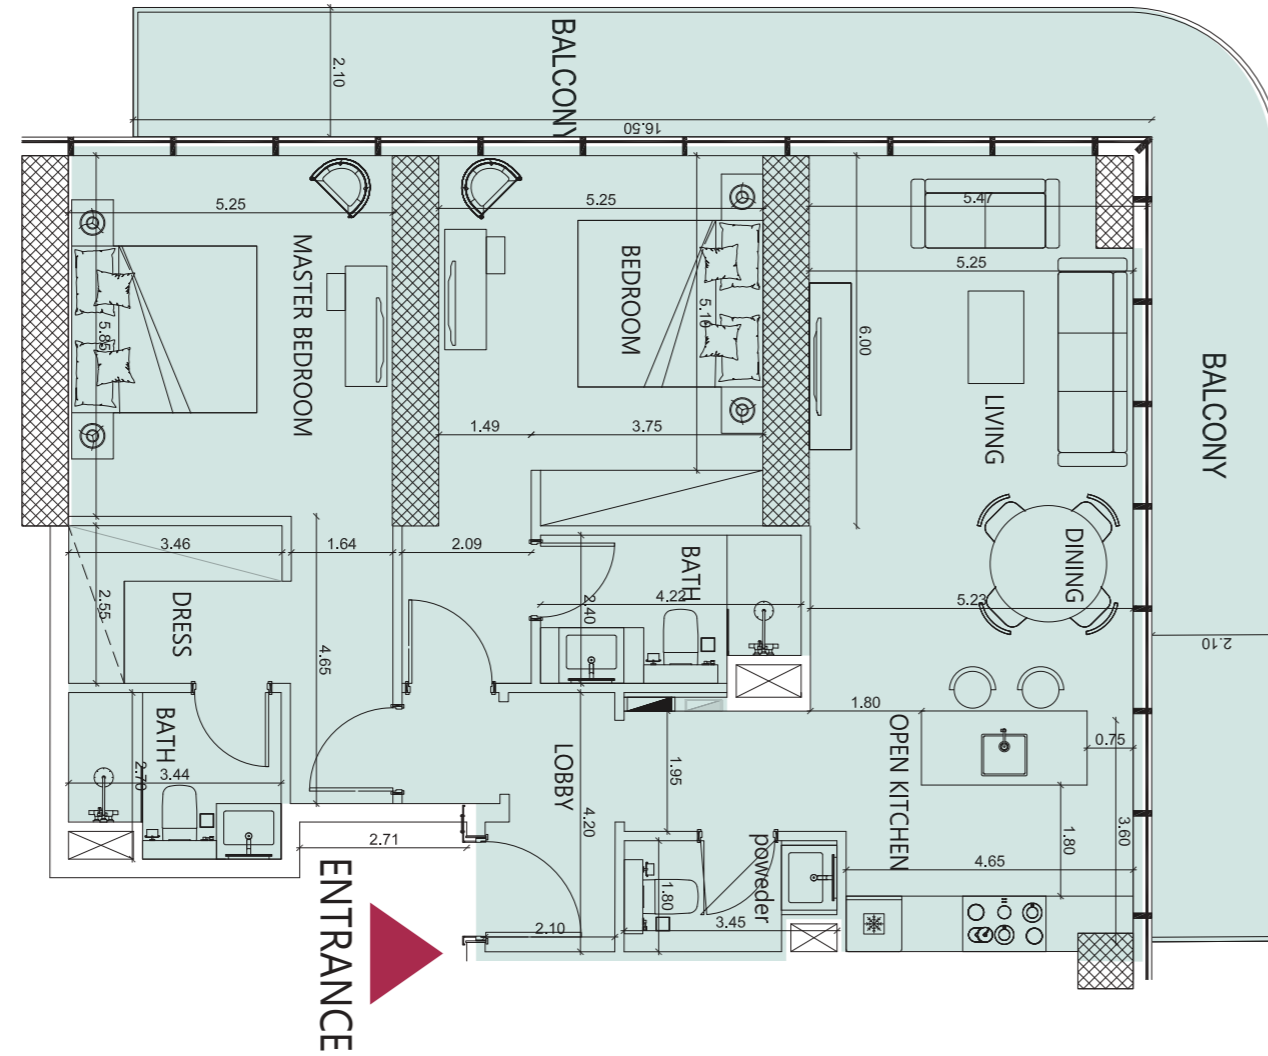

KEY PLAN:

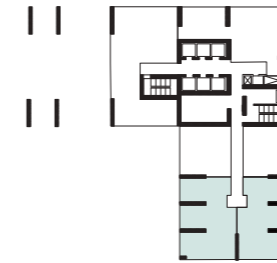

T3_FLOORS: (16-17-18-19-20-21)
LEVELS: (20-21-22-23-24-25)

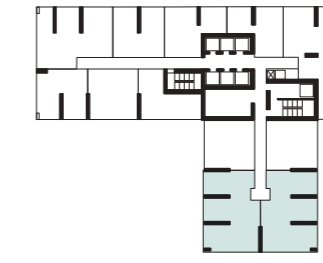


T4- FLOORS: (22-23)
LEVELS: (26-27)

Disclaimer: Any images and visualizations contained herein are provided for illustrative and marketing purposes only. All information contained herein is subject to change without notice and without liability and only the information contained in the final Sales and Purchase Agreement entered into between the Developer and Buyer will have any legal effect. All drawings and dimensions are approximate. Drawings are not to scale and subject to change without notice. The Developer reserves the right to make revisions. The units are taken from the typical floor of a building and dimensions of the units, balcony and the size of columns may vary depending on the floor level and orientation of the unit within the building to comply with the building authority regulations. E&OE


2 BEDROOM TYPE E

TYPE E-T3, T6


UNIT AREA	SQ.M	SQ.FT
SUITE	112.31	1208.89
BALCONY	33.54	361.02
TOTAL	145.85	1570

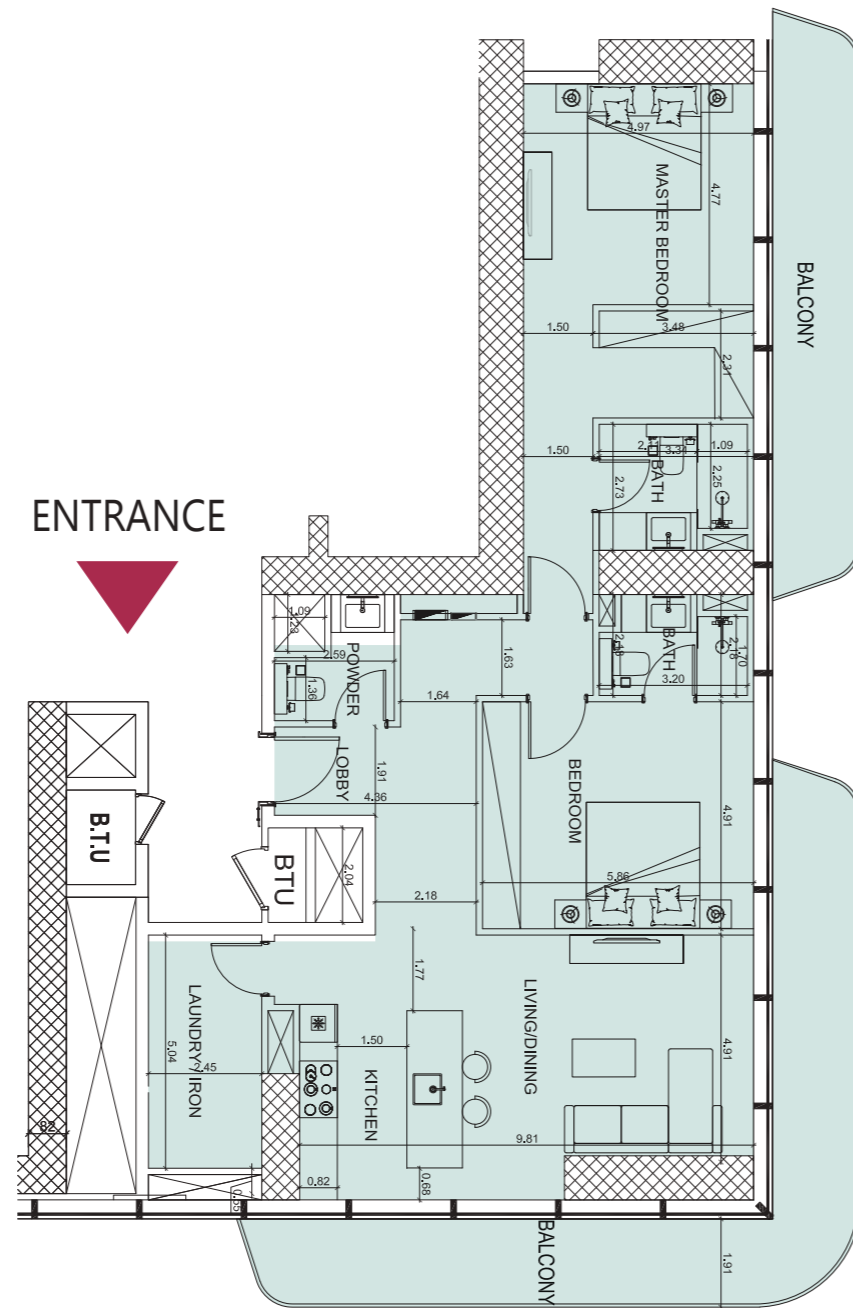

KEY PLAN:

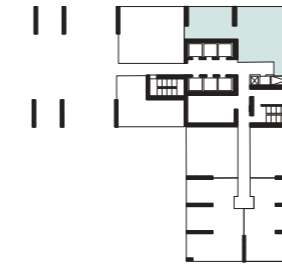

T3_FLOORS: (16-17-18-19-20-21)
LEVELS: (20-21-22-23-24-25)

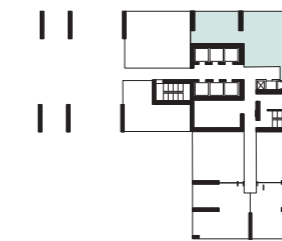

T6- FLOORS: (33-34-35-36-37-38-39-40)
LEVELS: (37-38-39-40-41-42-43-44)




Disclaimer: Any images and visualizations contained herein are provided for illustrative and marketing purposes only. All information contained herein is subject to change without notice and without liability and only the information contained in the final Sales and Purchase Agreement entered into between the Developer and Buyer will have any legal effect. All drawings and dimensions are approximate. Drawings are not to scale and subject to change without notice. The Developer reserves the right to make revisions. The units are taken from the typical floor of a building and dimensions of the units, balcony and the size of columns may vary depending on the floor level and orientation of the unit within the building to comply with the building authority regulations. E&OE


2 BEDROOM TYPE F

TYPE F-T3

UNIT AREA	SQ.M	SQ.FT
SUITE	143.32	1542.68
BALCONY	35.33	380.29
TOTAL	178.65	1923

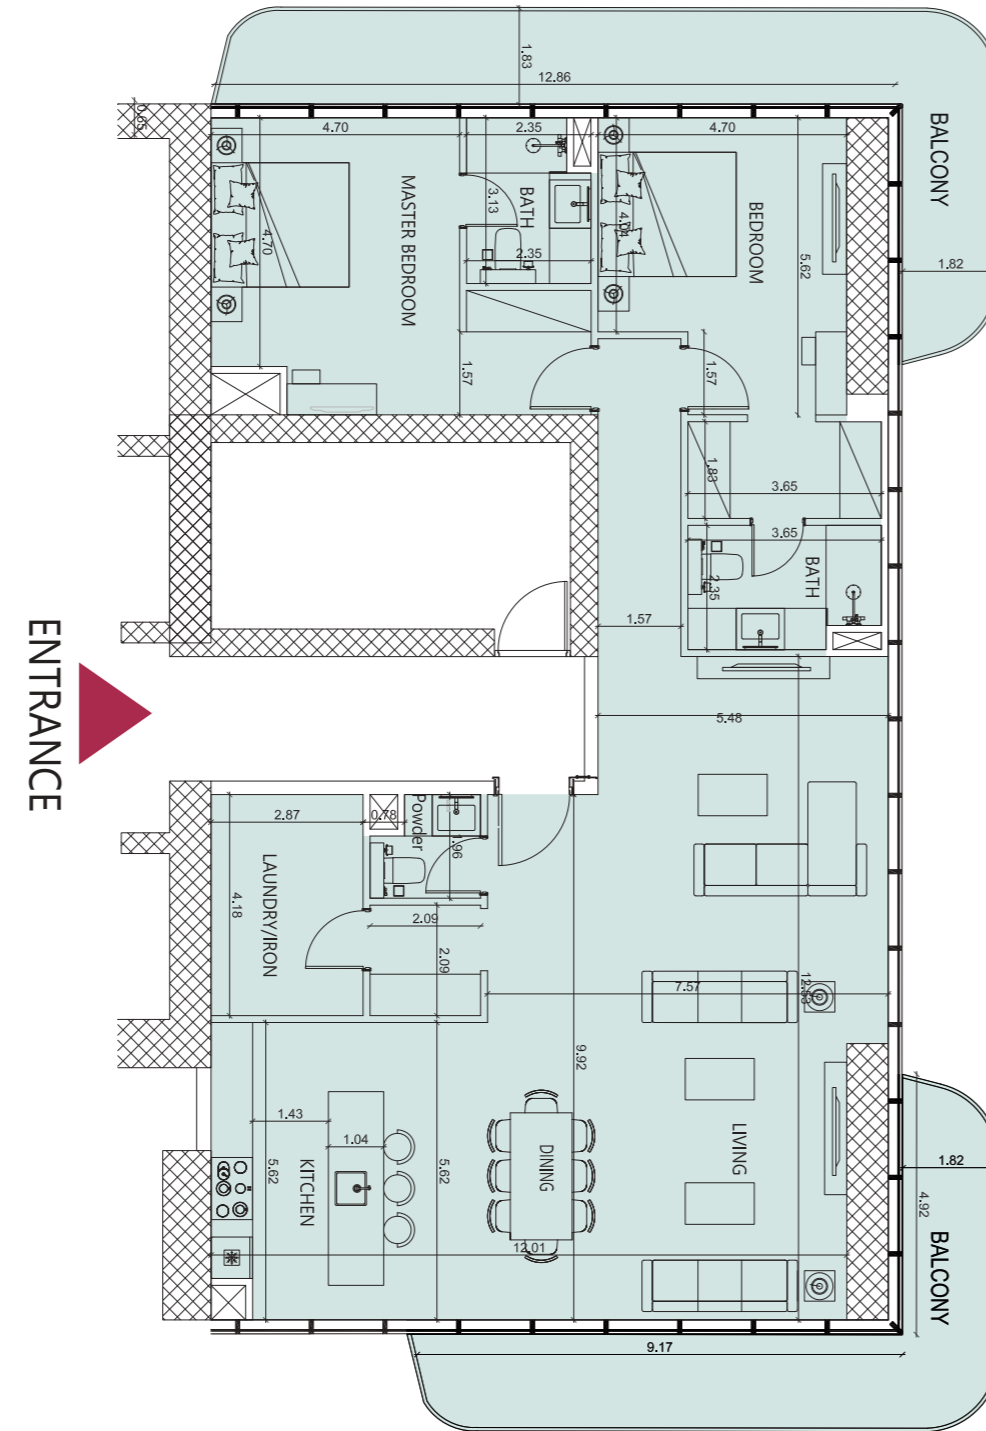

KEY PLAN:

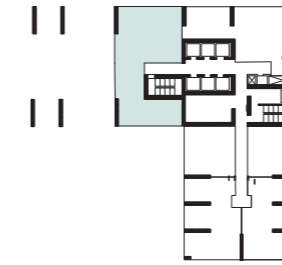

T3_FLOORS: (17-18-19-20-21)
LEVELS: (21-22-23-24-25)




Disclaimer: Any images and visualizations contained herein are provided for illustrative and marketing purposes only. All information contained herein is subject to change without notice and without liability and only the information contained in the final Sales and Purchase Agreement entered into between the Developer and Buyer will have any legal effect. All drawings and dimensions are approximate. Drawings are not to scale and subject to change without notice. The Developer reserves the right to make revisions. The units are taken from the typical floor of a building and dimensions of the units, balcony and the size of columns may vary depending on the floor level and orientation of the unit within the building to comply with the building authority regulations. E&OE


2 BEDROOM TYPE G

TYPE G-T7

UNIT AREA	SQ.M	SQ.FT
SUITE	97.52	1050.34
BALCONY	28.69	308.81
TOTAL	126.21	1359

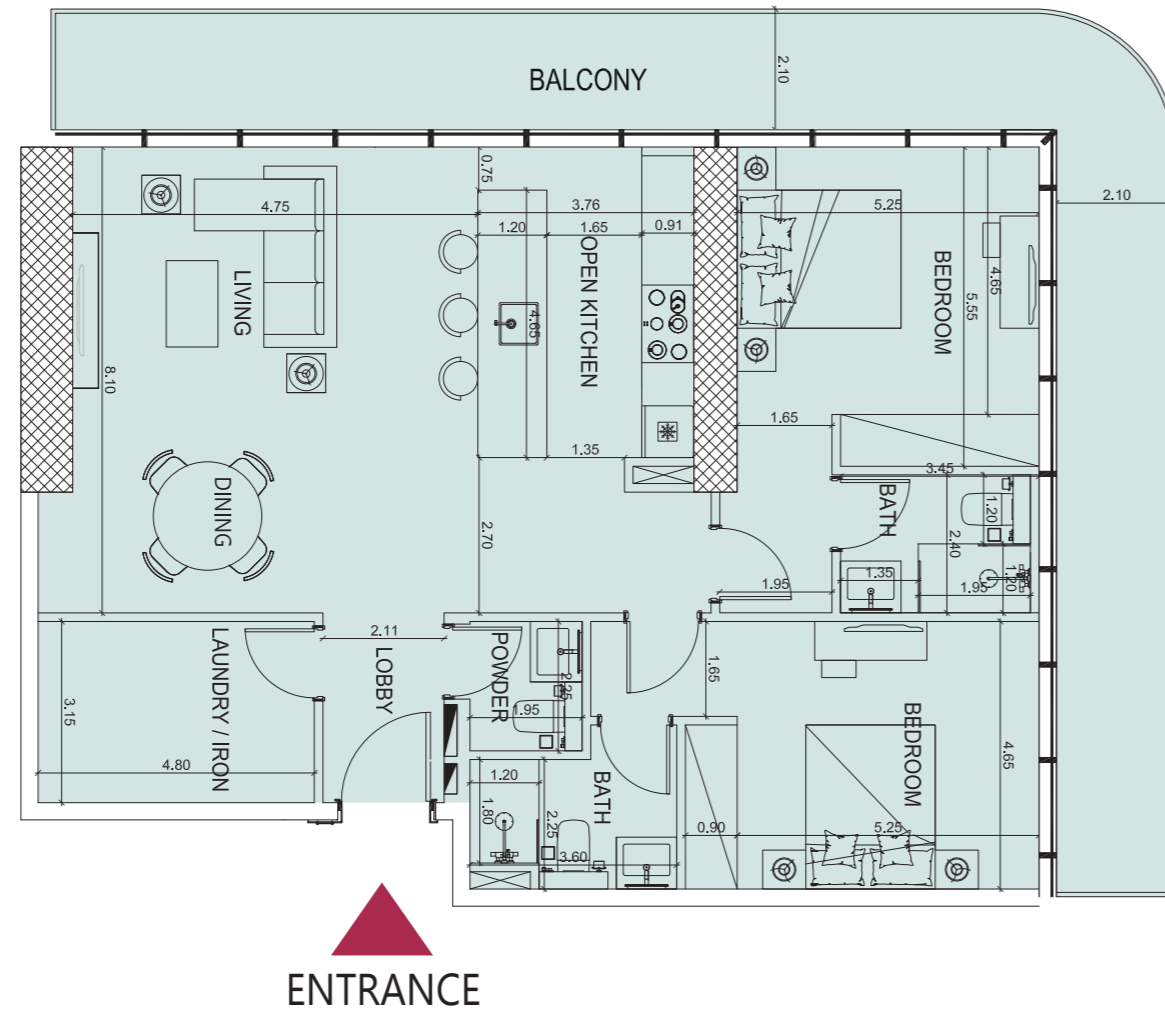

KEY PLAN:

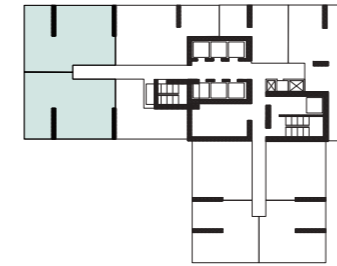


T7- FLOORS: (41-42)
LEVELS: (45-46)

Disclaimer: Any images and visualizations contained herein are provided for illustrative and marketing purposes only. All information contained herein is subject to change without notice and without liability and only the information contained in the final Sales and Purchase Agreement entered into between the Developer and Buyer will have any legal effect. All drawings and dimensions are approximate. Drawings are not to scale and subject to change without notice. The Developer reserves the right to make revisions. The units are taken from the typical floor of a building and dimensions of the units, balcony and the size of columns may vary depending on the floor level and orientation of the unit within the building to comply with the building authority regulations. E&OE


2 BEDROOM TYPE H

TYPE H-T5

UNIT AREA	SQ.M	SQ.FT
SUITE	97.36	1047.97
BALCONY	30.61	329.48
TOTAL	127.97	1377

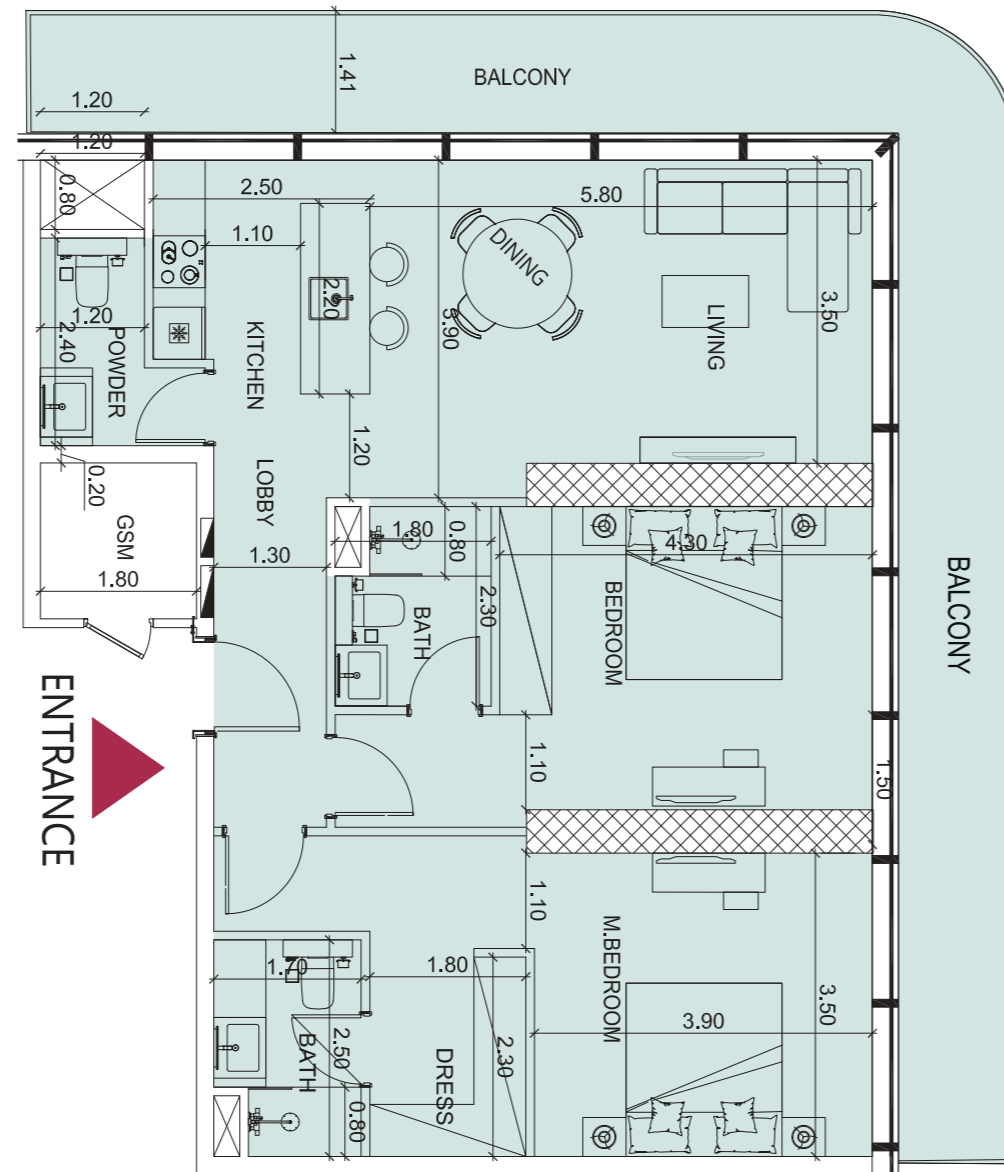

KEY PLAN:

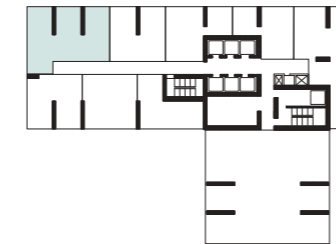


T5- FLOORS: (25)
LEVELS: (29)

Disclaimer: Any images and visualizations contained herein are provided for illustrative and marketing purposes only. All information contained herein is subject to change without notice and without liability and only the information contained in the final Sales and Purchase Agreement entered into between the Developer and Buyer will have any legal effect. All drawings and dimensions are approximate. Drawings are not to scale and subject to change without notice. The Developer reserves the right to make revisions. The units are taken from the typical floor of a building and dimensions of the units, balcony and the size of columns may vary depending on the floor level and orientation of the unit within the building to comply with the building authority regulations. E&OE



2 BEDROOM TYPE DUPLEX

TYPE DUPLEX-T6

UNIT AREA	SQ.M	SQ.FT
SUITE	134.60	1448.80
BALCONY	34.88	375
TOTAL	169.48	1824

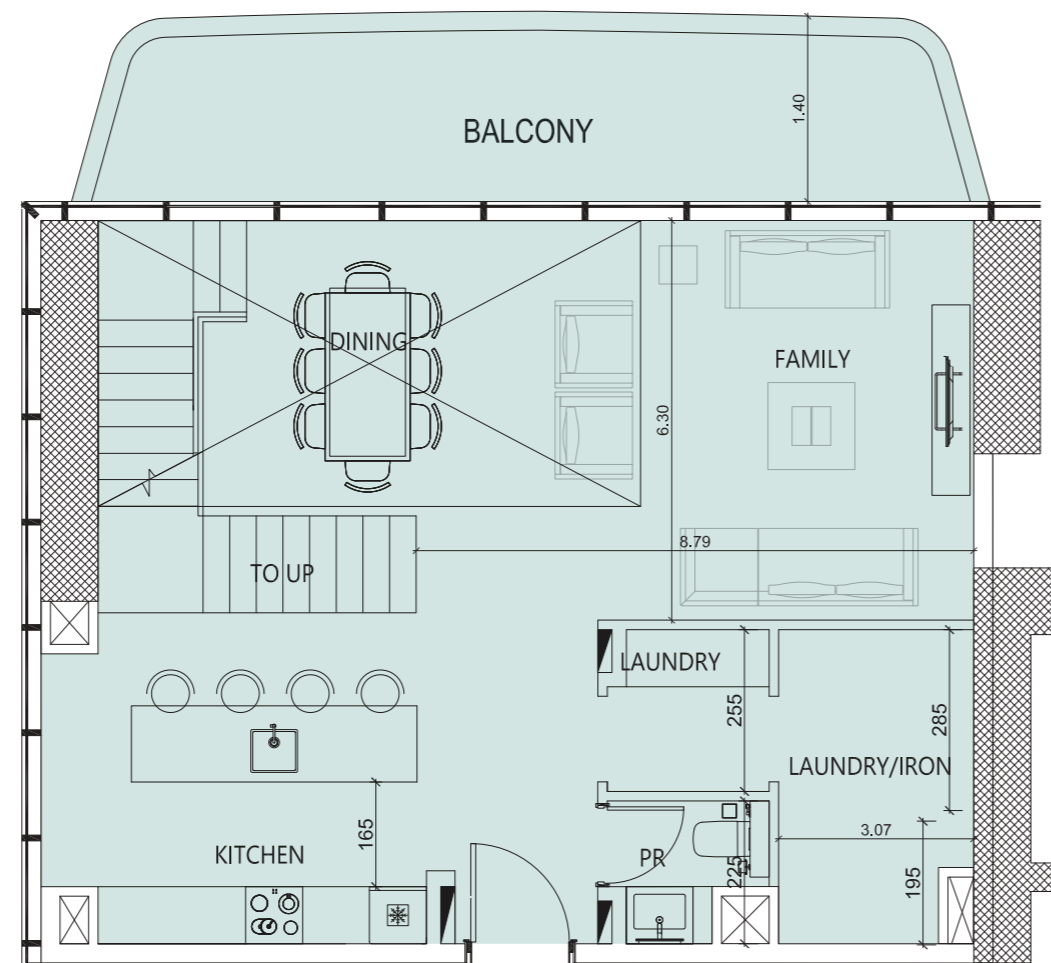


ENTRANCE

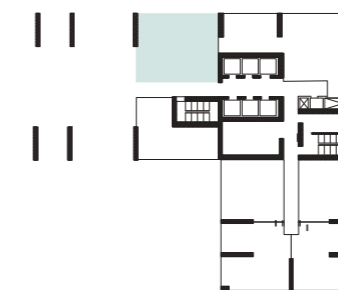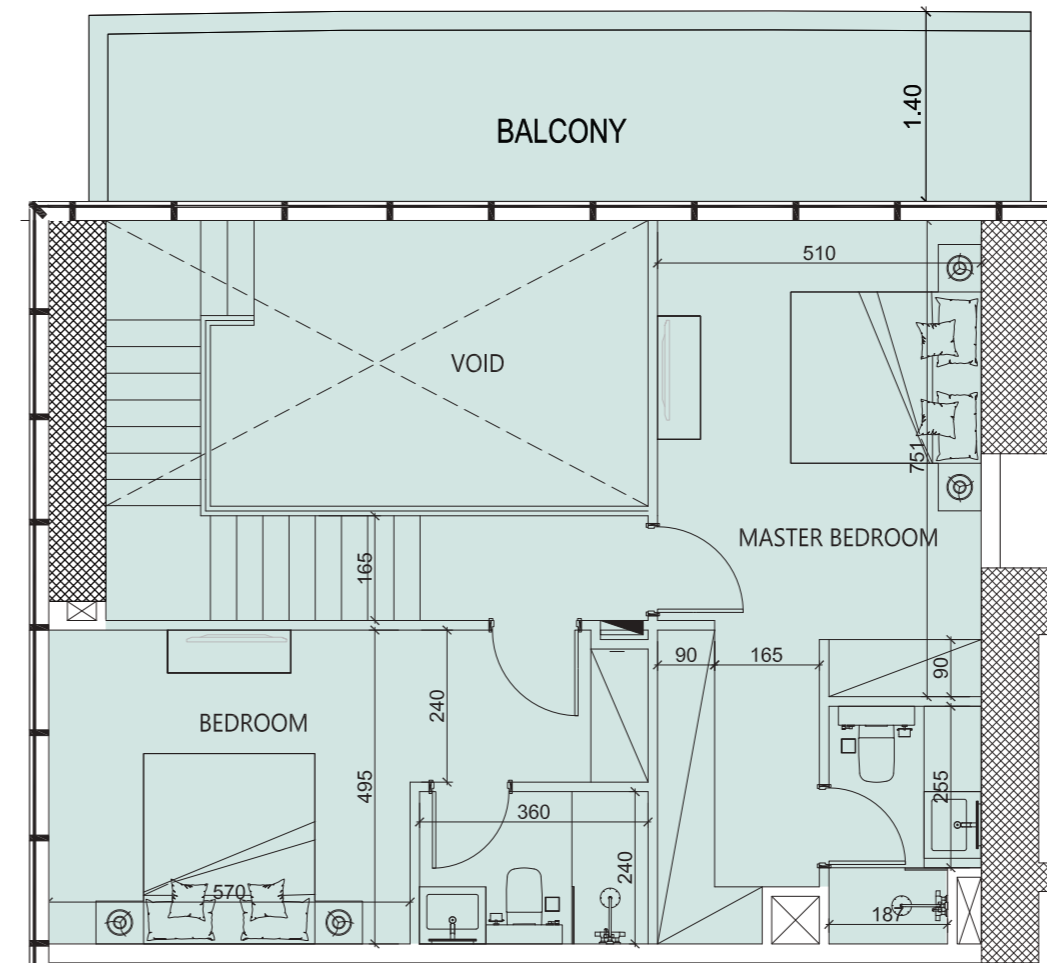


KEY PLAN:

T6- FLOORS: (33-34-35-36-37-38-39-40)
LEVELS: (37-38-39-40-41-42-43-44)

Disclaimer: Any images and visualizations contained herein are provided for illustrative and marketing purposes only. All information contained herein is subject to change without notice and without liability and only the information contained in the final Sales and Purchase Agreement entered into between the Developer and Buyer will have any legal effect. All drawings and dimensions are approximate. Drawings are not to scale and subject to change without notice. The Developer reserves the right to make revisions. The units are taken from the typical floor of a building and dimensions of the units, balcony and the size of columns may vary depending on the floor level and orientation of the unit within the building to comply with the building authority regulations. E&OE


THREE-BEDROOM LAYOUTS

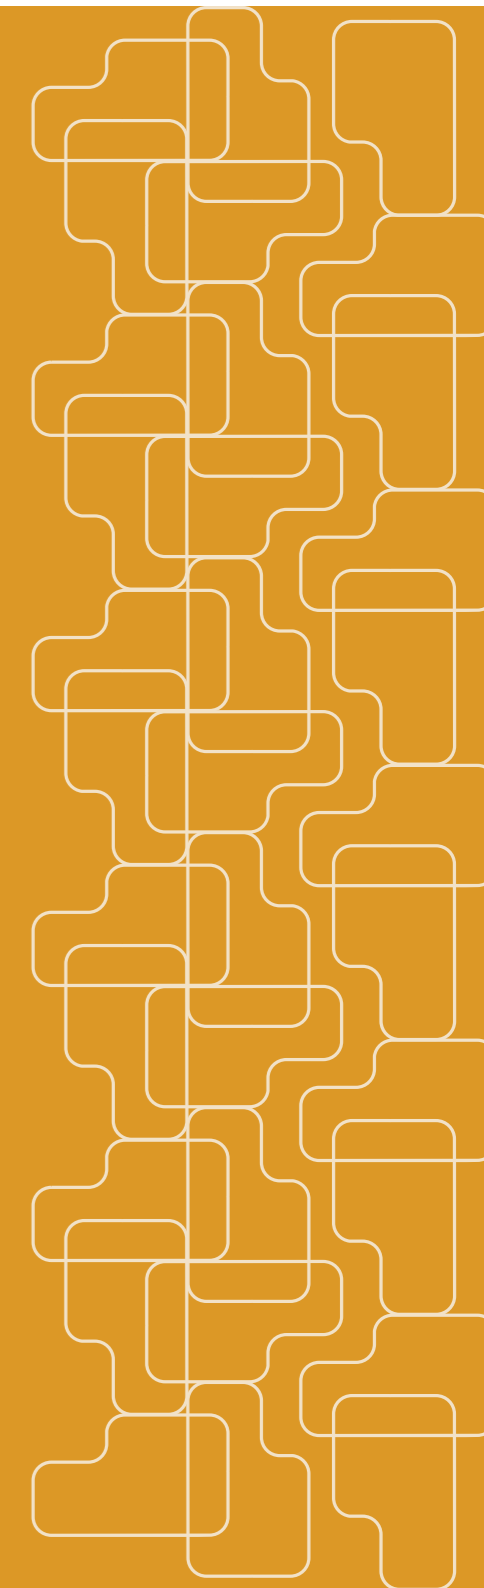


3 BEDROOM TYPE A

TYPE A-T8

UNIT AREA	SQ.M	SQ.FT
SUITE	205.60	2213
BALCONY	59.30	638
TOTAL	264.90	2851

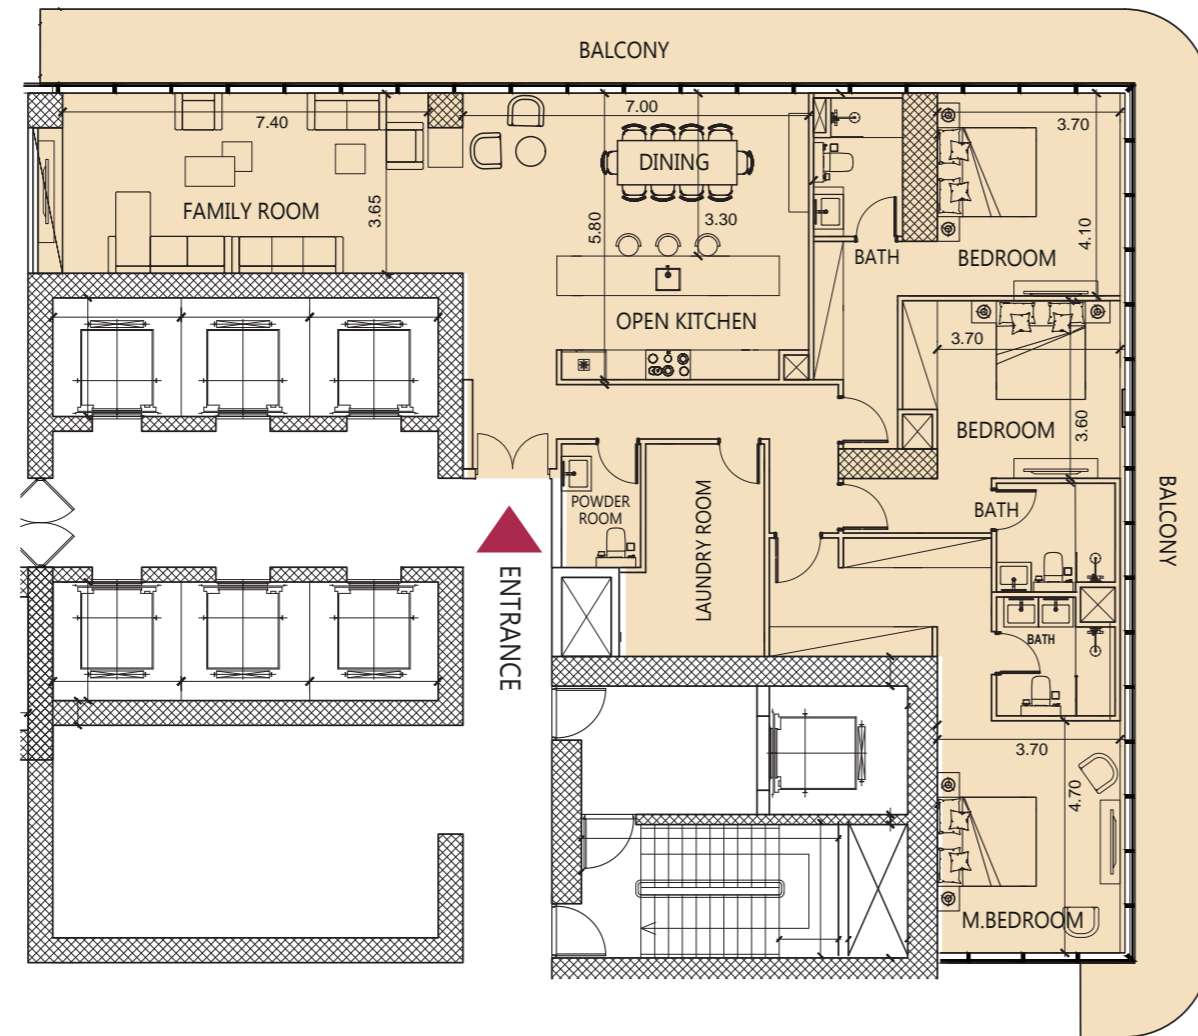

KEY PLAN:

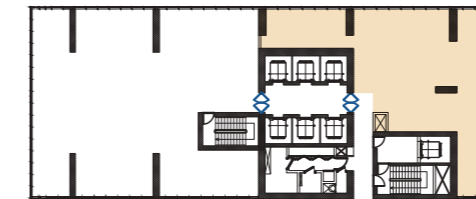

T8_FLOORS: (43-44-45-46-47)


LEVELS: (47-48-49-50-51)

Disclaimer: Any images and visualizations contained herein are provided for illustrative and marketing purposes only. All information contained herein is subject to change without notice and without liability and only the information contained in the final Sales and Purchase Agreement entered into between the Developer and Buyer will have any legal effect. All drawings and dimensions are approximate. Drawings are not to scale and subject to change without notice. The Developer reserves the right to make revisions. The units are taken from the typical floor of a building and dimensions of the units, balcony and the size of columns may vary depending on the floor level and orientation of the unit within the building to comply with the building authority regulations. E&OE


3 BEDROOM TYPE B

TYPE B-T8

UNIT AREA	SQ.M	SQ.FT
SUITE	339.77	3657.23
BALCONY	65.66	707
TOTAL	405.43	4364

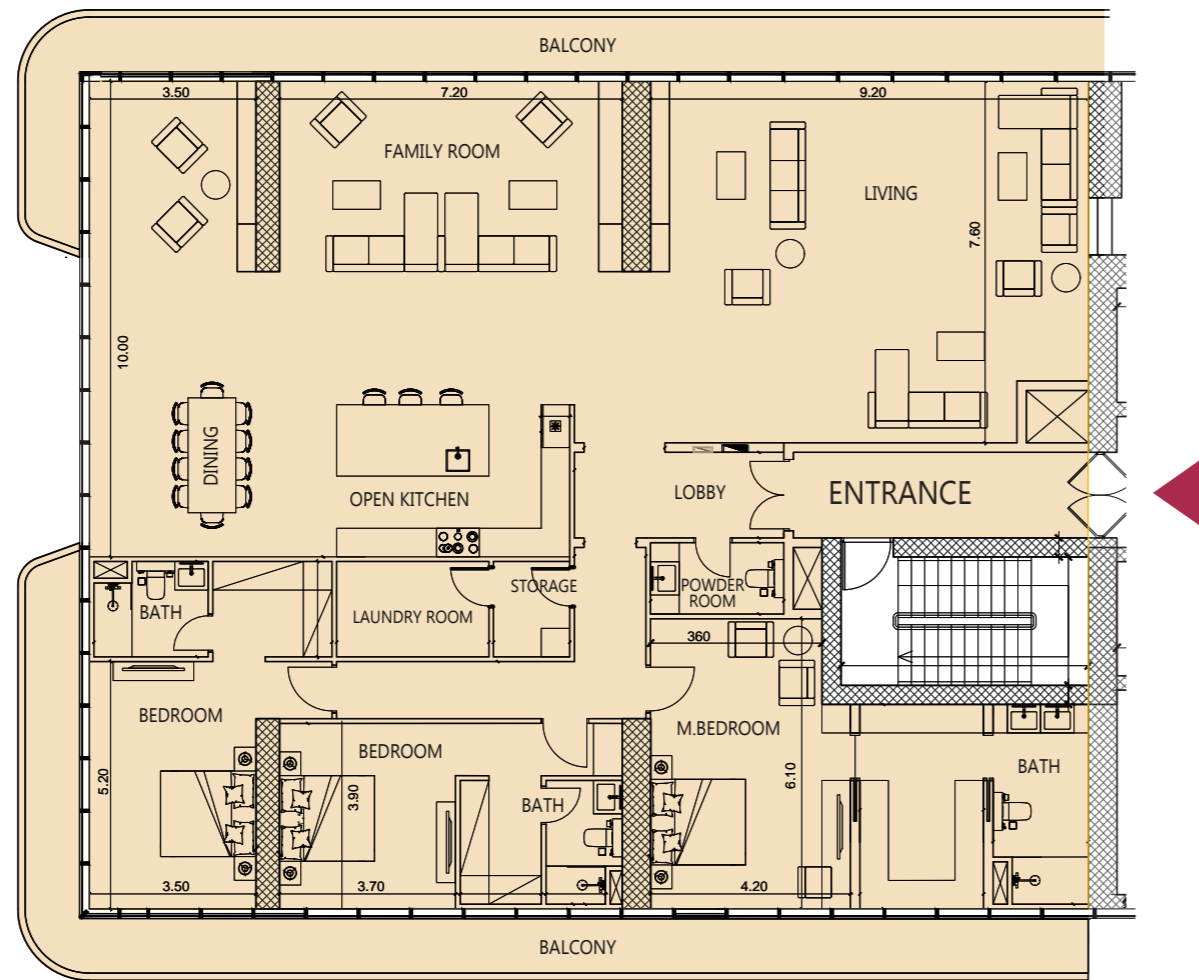

KEY PLAN:

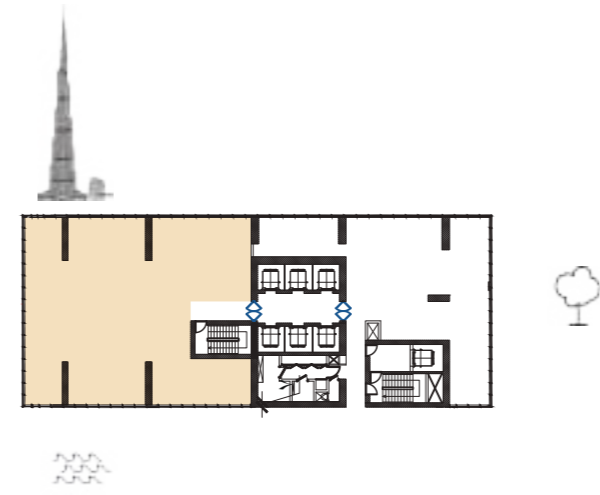


T8_FLOORS: (43-44-45-46-47)
LEVELS: (47-48-49-50-51)

Disclaimer: Any images and visualizations contained herein are provided for illustrative and marketing purposes only. All information contained herein is subject to change without notice and without liability and only the information contained in the final Sales and Purchase Agreement entered into between the Developer and Buyer will have any legal effect. All drawings and dimensions are approximate. Drawings are not to scale and subject to change without notice. The Developer reserves the right to make revisions. The units are taken from the typical floor of a building and dimensions of the units, balcony and the size of columns may vary depending on the floor level and orientation of the unit within the building to comply with the building authority regulations. E&OE


3 BEDROOM TYPE C

TYPE C-T9

UNIT AREA	SQ.M	SQ.FT
SUITE	502.73	5411.3
BALCONY	155.97	1679
TOTAL	658.70	7090

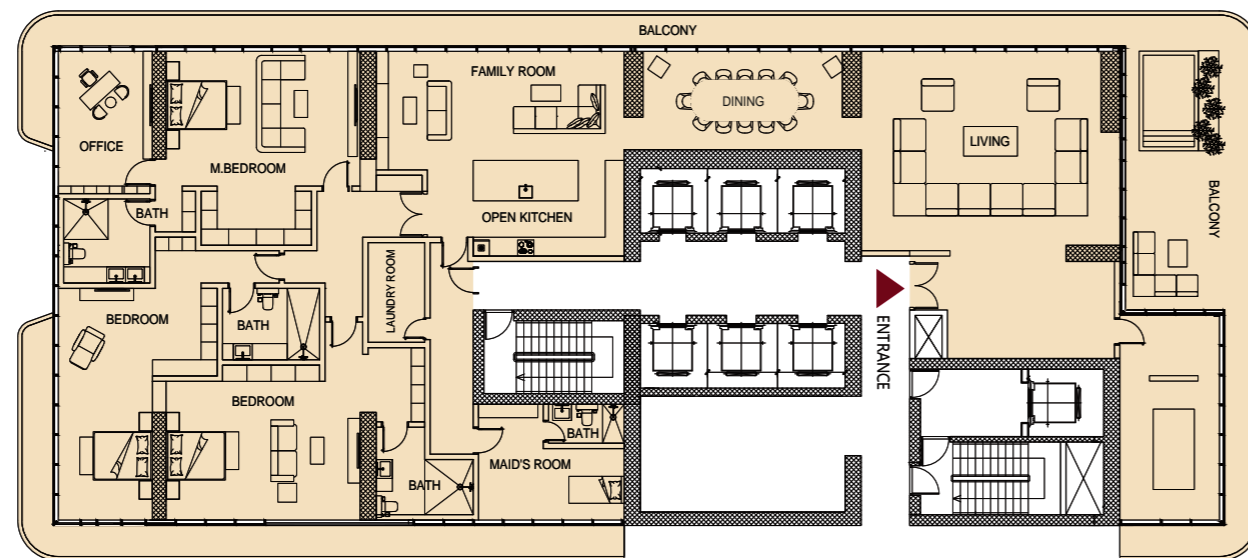

KEY PLAN:

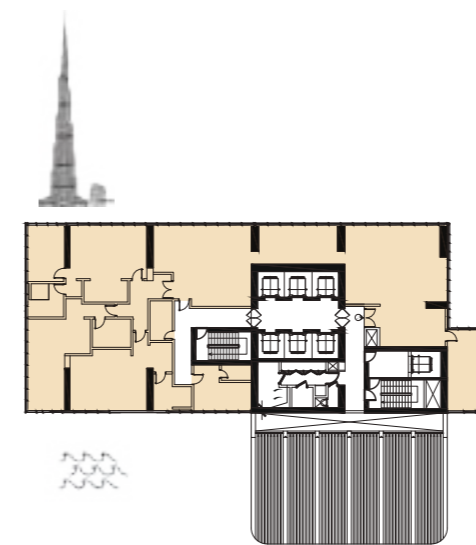

T9_FLOORS: (48)

LEVELS: (52)

Disclaimer: Any images and visualizations contained herein are provided for illustrative and marketing purposes only. All information contained herein is subject to change without notice and without liability and only the information contained in the final Sales and Purchase Agreement entered into between the Developer and Buyer will have any legal effect. All drawings and dimensions are approximate. Drawings are not to scale and subject to change without notice. The Developer reserves the right to make revisions. The units are taken from the typical floor of a building and dimensions of the units, balcony and the size of columns may vary depending on the floor level and orientation of the unit within the building to comply with the building authority regulations. E&OE



GATHERING OF THE
LIKE-MINDED.