



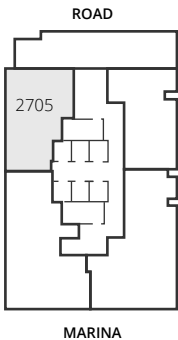


Apartment Area	Total Area
108.32 m ²	108.32 m ²
1,166 ft ²	1,166 ft ²



Disclaimer:
Drawings are provided by our consultants. All dimensions, features and amenities are approximate at time of printing. Actual area may vary from stated area. Drawing are not to scale E&OE.
The developer reserves the right to make revisions to the floor plans and any features, materials and dimensions mentioned without further notice.

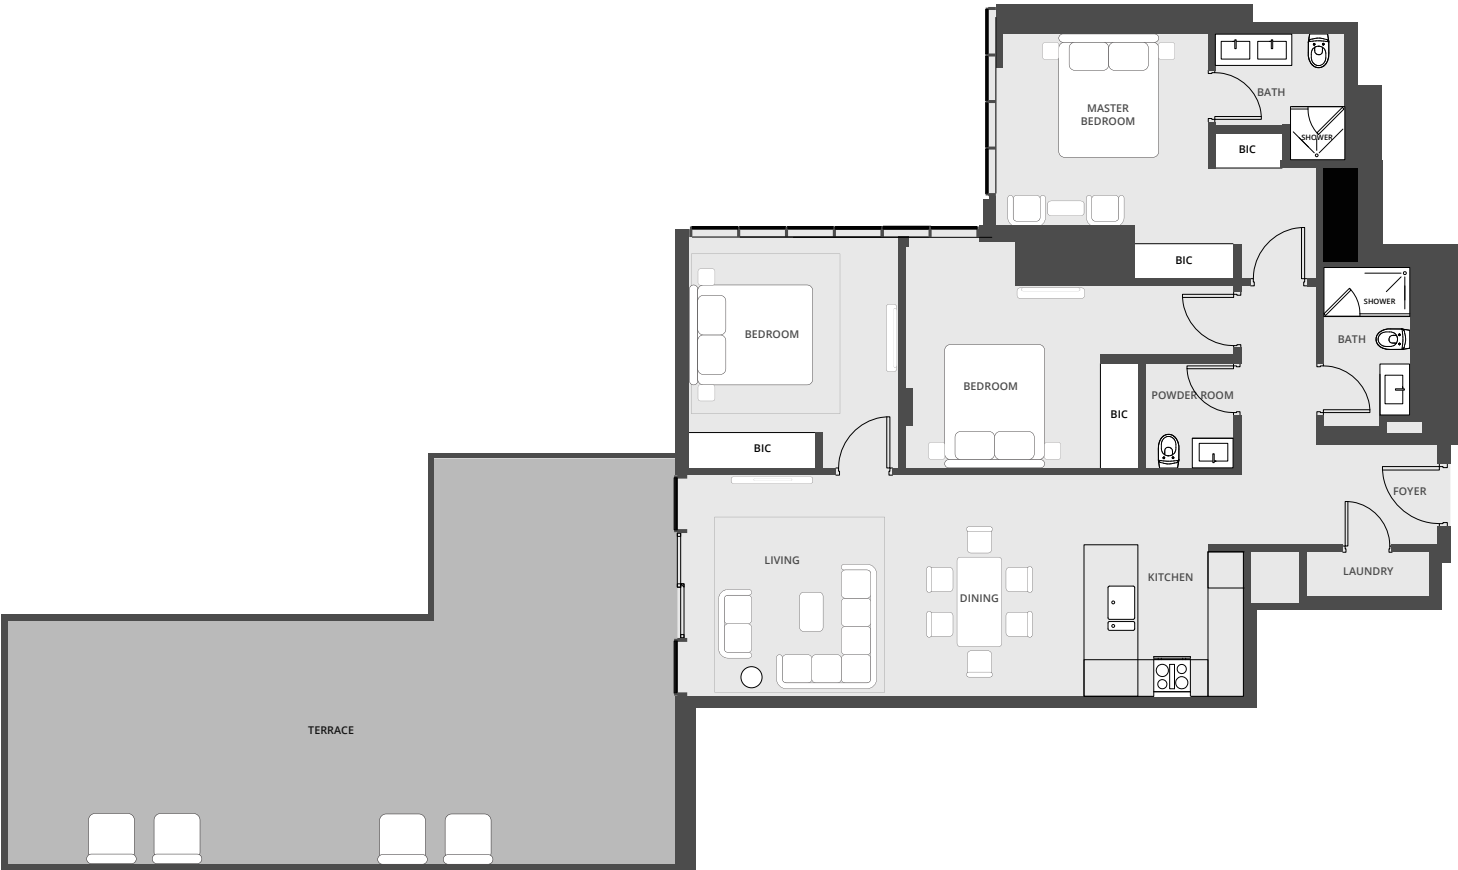



Apartment Area	Balcony Area	Total Area
115.96 m ²	61.96 m ²	177.93 m ²
1,248.18 ft ²	666.93 ft ²	1,915.11 ft ²

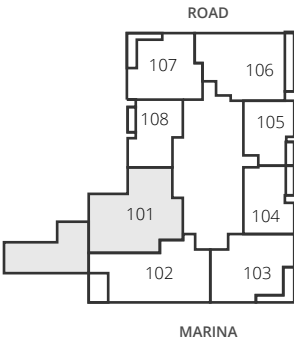




Apartment Area	Balcony Area	Total Area
151.16 m ²	15.09 m ²	166.25 m ²
1,627.07 ft ²	162.43 ft ²	1,789.50 ft ²

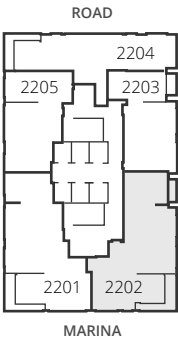

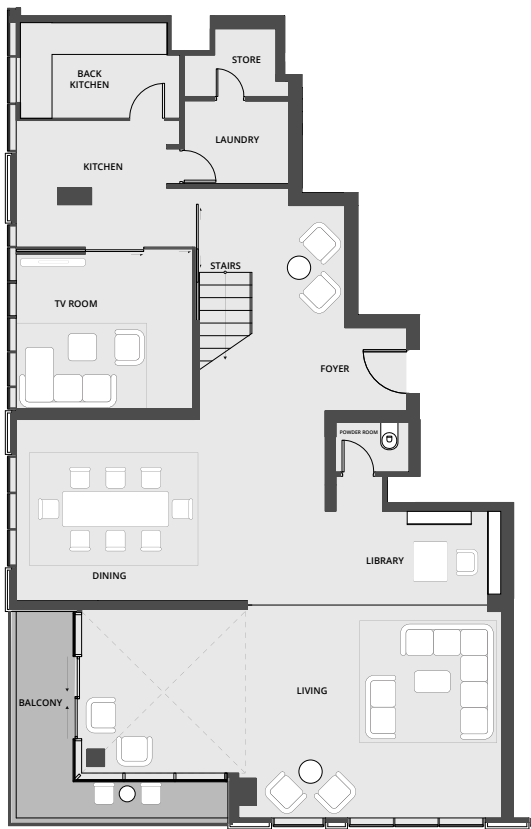



LOWER FLOOR

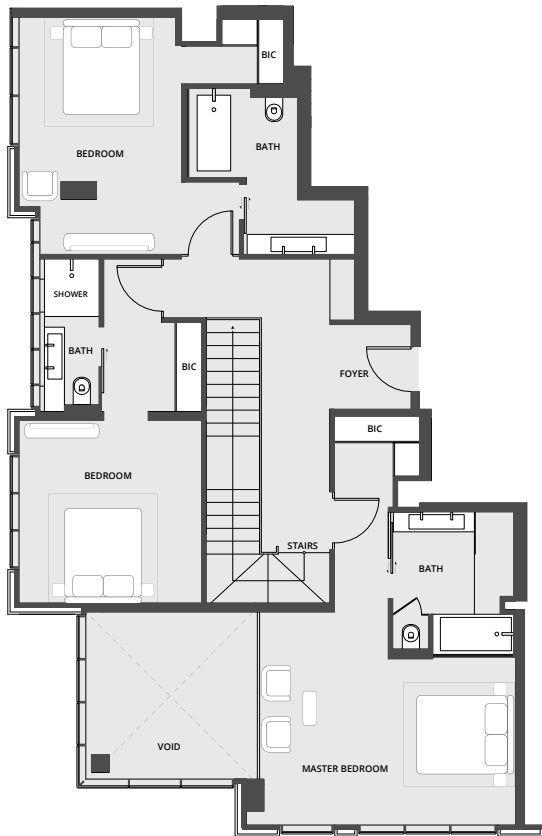


UPPER FLOOR

Apartment Area	Balcony Area	Total Area
296.27 m ²	42.78 m ²	339.05 m ²
3,189.02 ft ²	460.48 ft ²	3,649.50 ft ²

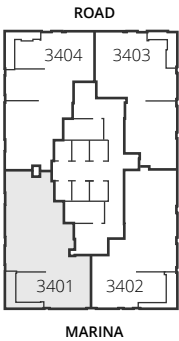

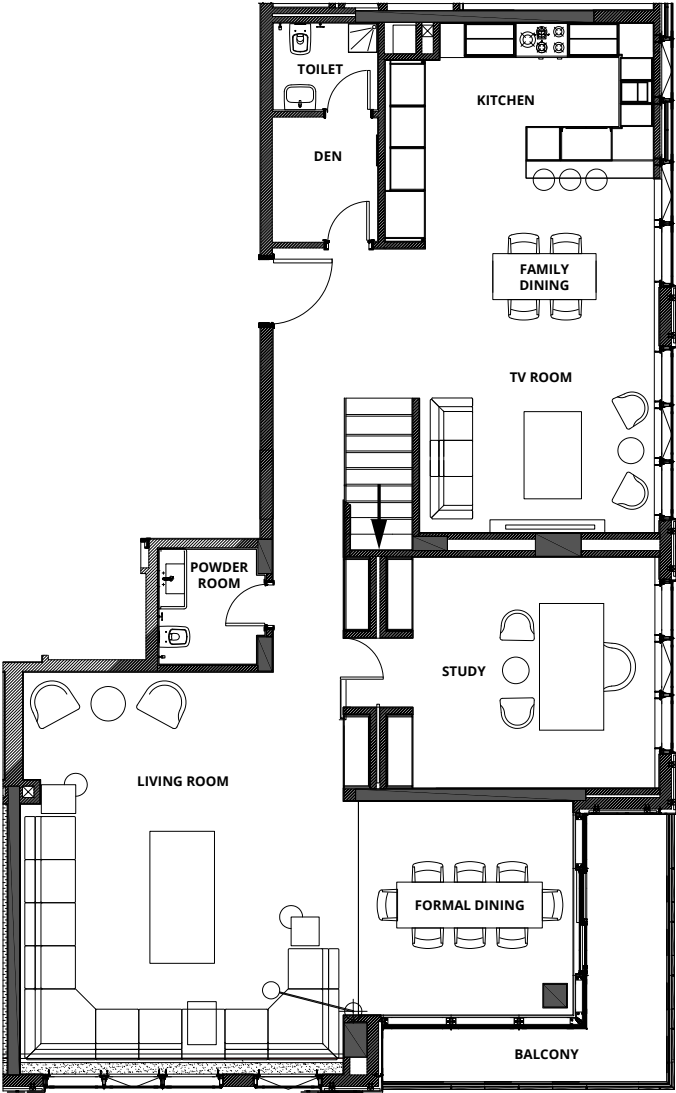


LOWER FLOOR

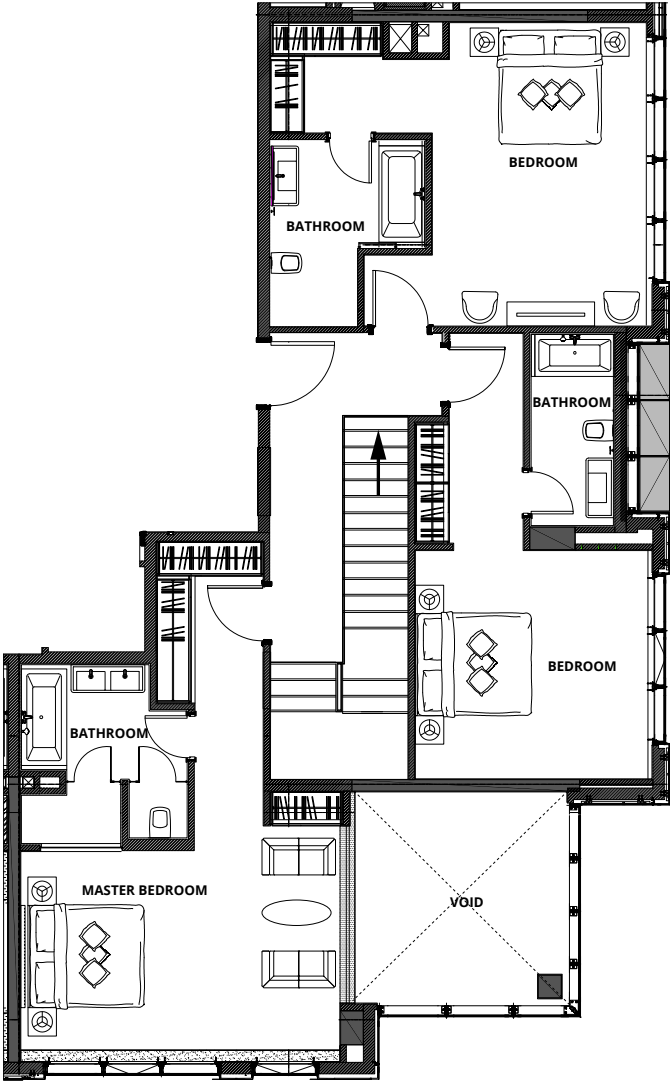

UPPER FLOOR

Apartment Area	Balcony Area	Total Area
293.45 m ²	10.8 m ²	304.25 m ²
3,158.67 ft ²	116.25 ft ²	3,274.92 ft ²

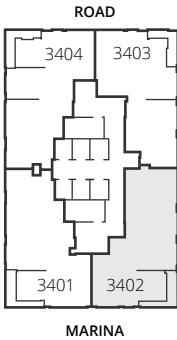





LOWER FLOOR




UPPER FLOOR

Apartment Area	Balcony Area	Total Area
282.37 m ²	29.03 m ²	311.40 m ²
3,039.41 ft ²	312.48 ft ²	3,351.89 ft ²

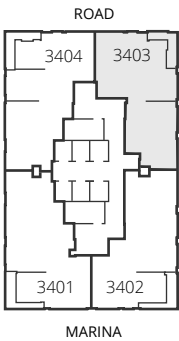

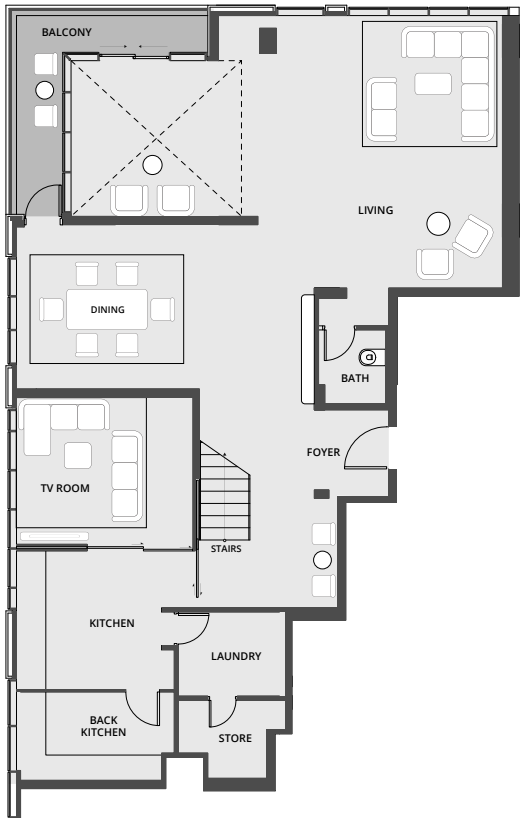

LOWER FLOOR

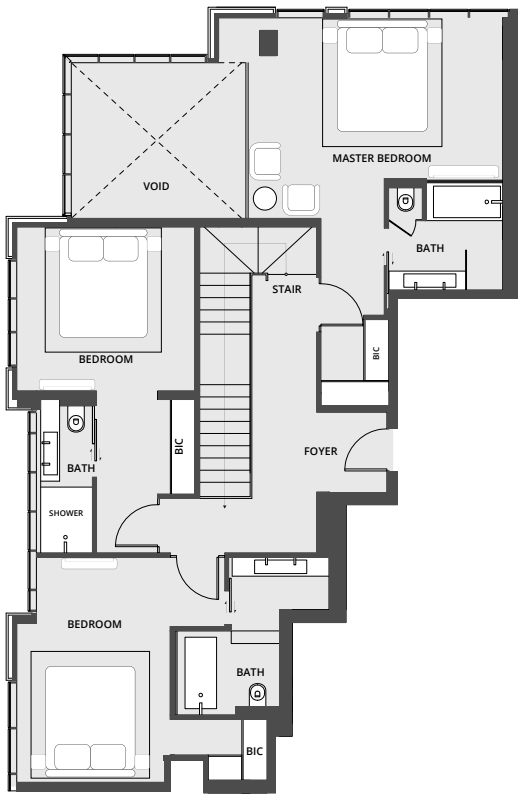

UPPER FLOOR

Apartment Area	Balcony Area	Total Area
309.36 m ²	29.00 m ²	338.36 m ²
3,329.92 ft ²	312.26 ft ²	3,642.18 ft ²

