



Perla 3

AT THE BAY

An aerial photograph of a coastline with waves crashing against the shore. The water is a mix of light and dark blue, and the sand is a light tan color. The waves are breaking in a series of white foam lines that curve along the coast.

A GEM UNCOVERED

WHERE LIFE SMILES BACK..

ABOUT REPORTAGE

Reportage Properties is one of the largest private developers in the United Arab Emirates, with projects in Abu Dhabi, Dubai, and now Egypt.

We are focused and consistent in our objective to provide innovative, modern, and affordable housing solutions that not only offer our investors an outstanding value but also provide the home buyers a safe place to live in.

Our mission is to be amongst the most trusted real estate companies in the UAE by developing and providing homes that are equally elegant and affordable and provide you with a sense of belonging. We look forward to the upcoming years, and aspire to expand our real estate business globally by partnering with international businesses.

ريپورتاج العقارية

تمثل شركة ريبورتاج العقارية واحدةً من أكبر مطوري العقارات الخاصة في دولة الإمارات العربية المتحدة بمشروعات قائمة في أبوظبي ودبي، والآن في مصر.

وتركز الشركة في هدفها المتمثل في تقديم حلول إسكان مبتكرة وحديثة وبأسعار في المتناول، وهي حلول من شأنها أن توفر قيمة متميزة.

تتمثل مهمة ريبورتاج العقارية في أن تكون أولى شركات العقارات الأكثر ثقة في دولة الإمارات العربية المتحدة، وذلك من خلال تطوير وتوفير منازل تجمع بين الأناقة و العملية و متاحة للجميع، و تمنح ساكنيها الشعور بالانتماء. نتطلع بثقة إلى الأعوام القادمة ونطمح إلى توسيع نطاق أعمالنا العقارية على مستوى العالم من خلال عقد شراكات مع مؤسسات الأعمال الدولية.

منازل تحظى بمزايا
وراحة لا تضاهي

We build homes with
unparalleled elegance
and comfort.





كن في قلب الحدث

STAY IN THE HEART OF THE ACTION

- 7 Min اتحاد أرينا
Etihad Arena
- 5 Min شاطئ ياس
Yas Beach
- 5 Min عالم فيراري
Ferrari World
- 6 Min ياس ووتر ورلد
Yas Water World
- 9 Min ياس بارك
Yas Park
- 10 Min ياس مول
Yas Mall
- 10 Min ورنر بروز
Warner Bros



PERLA 3 AT THE BAY

At Yas West, right at the Waterfront, lies Perla 3 – An architectural gem that tells the story of the beautiful island. These high-rise buildings and townhouses offer an incomparable lifestyle right in the heart of the action where the magical life of Yas is at your doorstep.

High-end living and spectacular waterfront views are what comes to mind when Perla 3 is mentioned; whether it is a simplex apartment or a townhouse, all Perla 3 units enjoy a good share of sunlight and a spectrum of colours to wake up to.

بيرلا 3 على الخليج

في غرب ياس، وعلى الواجهة البحرية مباشرة، تقع بيرلا 3 - جوهرة معمارية تحكي قصة الجزيرة الجميلة. يوفر هذان المبانى وحدات التاون هاوس أسلوب حياة لا يضاهى في قلب الحدث حيث تكون حياة ياس الساحرية على عتبة داركم.

ما يتبادر إلى الذهن عند ذكر بيرلا 3 هو المعيشة الراقية والإطلالات الخلابة على الواجهة البحرية؛ سواء كانت شقة سيمبلكس أو تاون هاوس، تتمتع جميع وحدات بيرلا 3 بنصيب جيد من ضوء الشمس و طيف واسع من الألوان تطل عليه.



DESIGN PHILOSOPHY

Perla 3 – An Architectural gem that speaks of itself and sets the standards of modernity and elegance. The buildings are designed following a grid system that guarantees equal share of sunlight to all the units, in addition to the perfectly designed facades and high-quality finishing, with double-glazed windows that reflect the beauty of the magical YAS,

فلسفة التصميم

بيرلا 3 - جوهرة معمارية تتحدث عن نفسها وتضع معايير العصرية والأناقة. تم تصميم المباني وفق نظام شبكي يضمن حصة متساوية من ضوء الشمس لجميع الوحدات، بالإضافة إلى واجهات مصممة بشكل مثالي وتنشيطات عالية الجودة، مع نوافذ زجاجية مزدوجة تعكس جمال ياس الساحر.



جاذبية إلى ما لا نهاية
إطلالات منعشة على
الواجهة البحرية واسترخاء
مجاني للجميع

—
ENDLESSLY FASCINATING

Refreshing views on
the waterfront and free
relaxation for all

عندما يتحول السحر إلى حقيقة
والأحلام تصبح واقع ملموس

When magic turns into action and
dreams become true





مسابح و صالة رياضية
و مناطق ألعاب ليكون
أفضل يوم هو كل يوم

—
Pools, Gym and Play
Areas for the perfect
day is everyday



بوابتك للدخول إلى
عالم جديد من
اختيارك

—
Your gate to usher into
a whole new world of
your own



CREATIVE INSTINCTS
GO WILD WHEN THE
WORD "YAS" IS HEARD

Explore the recreational activities and go for an adrenaline rush at the Ferrari world, Warner Bros theme park and Yas Waterworld.



يتدفق الإبداع إلى
المخيلة عندما تُسمع
كلمة «ياس»

استكشف الأنشطة الترفيهية و اشعر بتدفق الأدرينالين في عالم فيراري ومدينة ملاهي وارنر برانرز وياس ووتر وورلد.



عدد محدود من وحدات التاون هاوس بإطلالة بحرية رائعة

Limited Townhouses with incredible Seaview



الرفاهية التي تستحقها للذكريات التي تصنعها

The luxury you deserve for the memories you create





شرفات و تراسات ترحب
بالحياة إلى الداخل

Balconies & Terraces
that welcome life inside



اكتشف الجوهرة بالداخل

Find the gem inside





الخدمات ووسائل الراحة AMENITIES & FACILITIES

Large Swimming Pool	حمام سباحة كبير
Large Kids Swimming Pool	حمام سباحة كبير للأطفال
BBQ Area	منطقة شواء
Gymnasium	صالة ألعاب رياضية
Covered Parkings	مواقف سيارات مغطاة
5 Large Lifts	5 مصاعد كبيرة
Pet Area	منطقة للحيوانات الأليفة
2 Double Height Lobbies	2 ردهة مزدوجة الارتفاع
Bocce Play Area	منطقة لعب البوتشي
Shaded Seating Areas	مناطق جلوس مظلة
Giant Chess Play Area	منطقة لعب الشطرنج العملاق
Zen Garden	حديقة زن
Art Garden	حديقة فنية
Yoga Garden	حديقة يوجا
Outdoor Table Tennis	تنس طاولة في الهواء الطلق





مميزات الوحدة UNIT FEATURES

- شرفات / تراسات حسب مخطط الوحدة
- خزائن مطبخ وكونترتوب
- حمامات مكسوة بالكامل وأجنحة ومراديض للضيوف حيثما كان ذلك متاحا
- نوافذ زجاجية مزدوجة
- قمر صناعي رئيسي ووصلات ألياف ضوئية لإنترنت عالي السرعة
- تكييف هواء مركزي
- وحدات تخزين و مرايا
- دش وحوض استحمام في كل حمام
- خزانات ملابس في غرف النوم



- Balconies / Terraces as per unit plan
- Kitchen cabinets and countertops
- Fully tiled bathrooms, en-suites and guest toilets wherever applicable
- Double-glazed windows
- Satellite master antenna and fibre optic connection for high-speed internet access
- Central air conditioning
- Vanity units and mirrors
- Shower in each bathroom
- Built-in wardrobes in bedrooms

شقق
APARTMENTS

13

شقة استوديو
Studio Apartments

52

شقة بغرفة واحدة جونيور
Junior One Bedroom Apartments

118

شقة بغرفة واحدة
One Bedroom Apartments

75

شقة بغرفتين
Two Bedroom Apartments

44

شقة بثلاث غرف
Three Bedroom Apartments

تاون هاوس
TOWNHOUSES

6

تاون هاوس بثلاث غرف
Three Bedroom Townhouses

18

تاون هاوس بأربع غرف
Three Bedroom Townhouses

مزيج الوحدات
UNIT MIX

إجمالي عدد الوحدات
TOTAL UNITS

326







UNIT TYPES & FLOOR PLANS

All drawings and dimensions are approximate. Drawings are not to scale and are subject to change without notice. The developer reserves the right to make revisions. The units are measured at typical floors in the building and columns may vary in size depending on the floor level. The furnishing and accessories shown are for representation only. The availability, length and width of the balcony varies depending on which floor and which orientation the unit is located within the building. There will be slight differences in the internal areas between the same unit types depending on the shaft sizes that go through the units.


STD TYPE - A

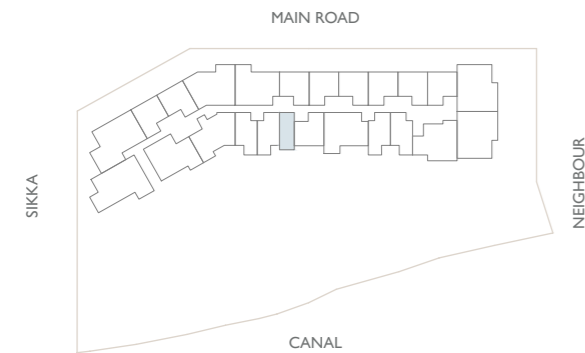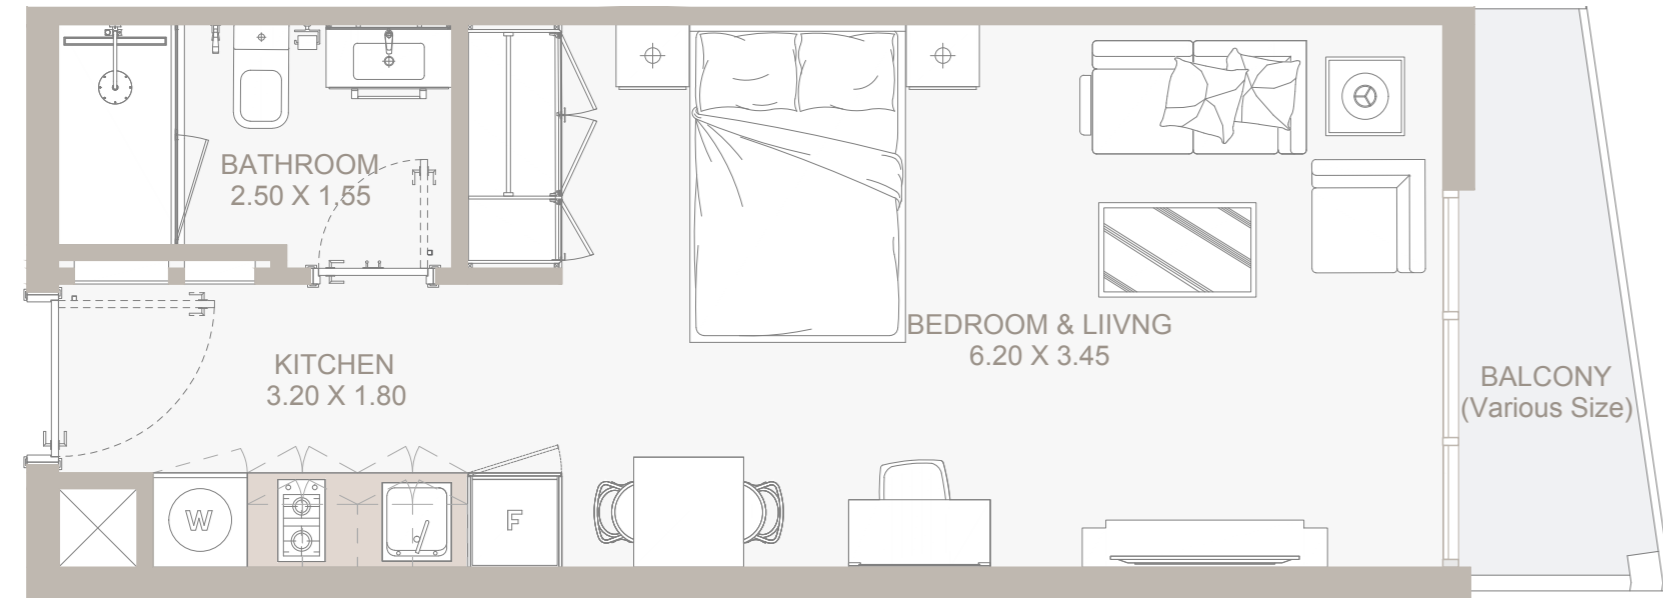

From 1st Floor to 12th Floor

Internal Area	349 sq.ft
Outdoor Area	43 to 51 sq.ft
Total Area	392 to 400 sq.ftt

STD TYPE - B


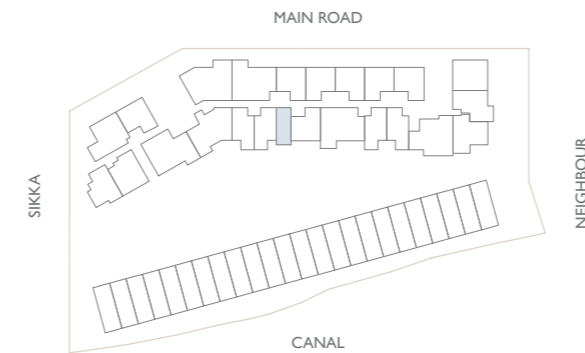


Ground Floor Plan

Internal Area	410 sq.ft
Outdoor Area	191 sq.ft
Total Area	601 sq.ft

J1B

TYPE - A

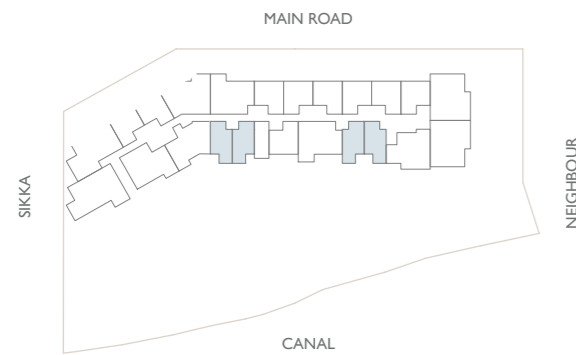
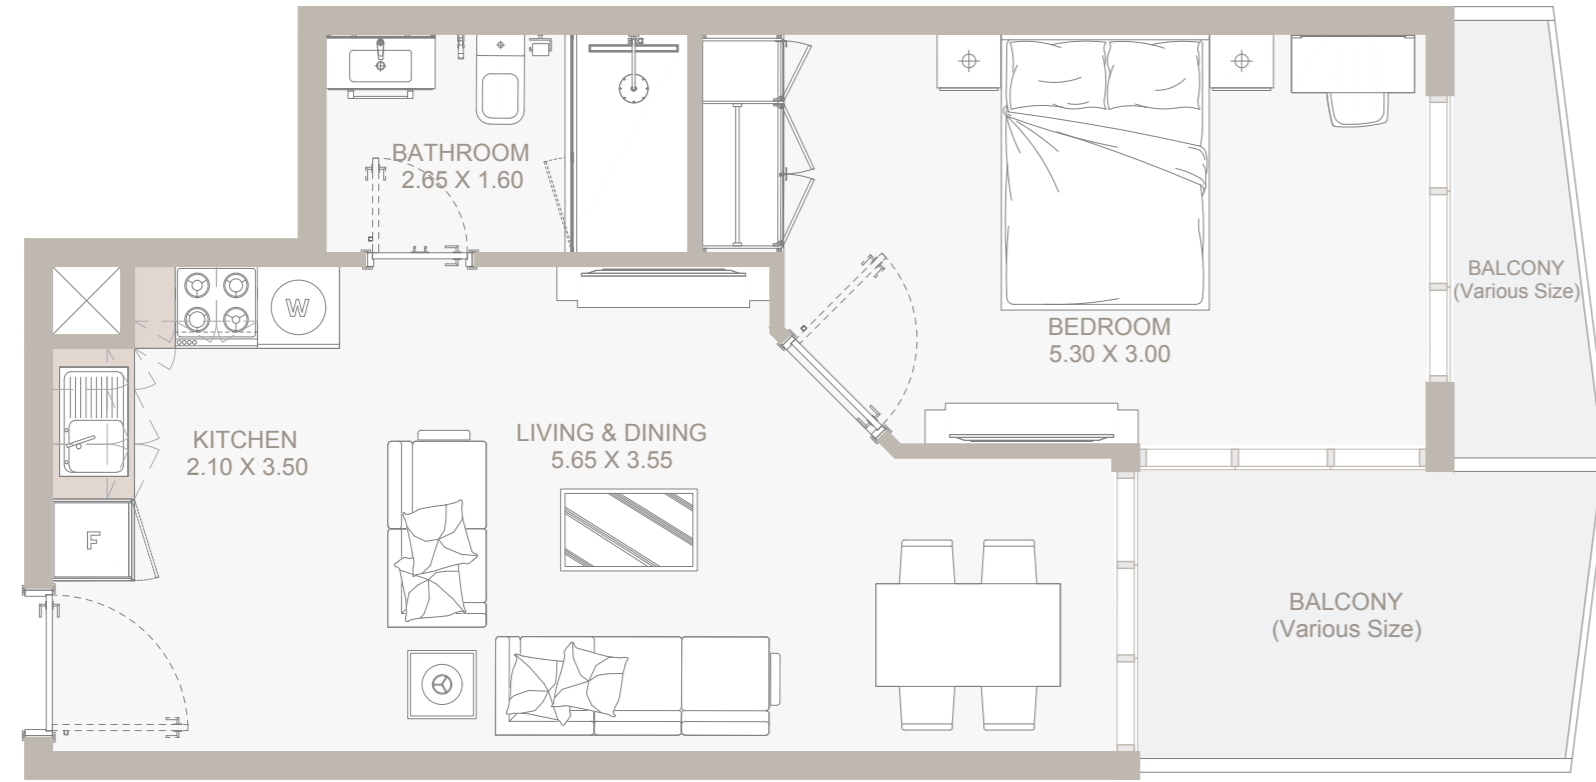


From 1st Floor to 12th Floor

Internal Area	505 sq.ft
Outdoor Area	50 to 215 sq.ft
Total Area	555 to 721 sq.ft

1B


TYPE - A

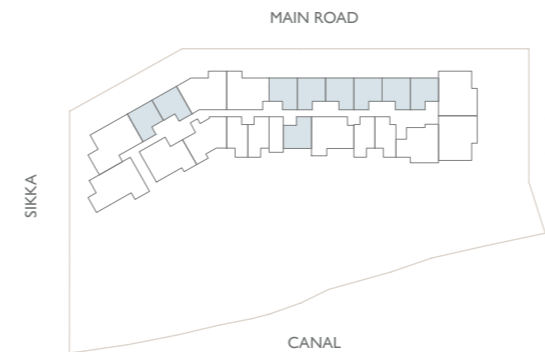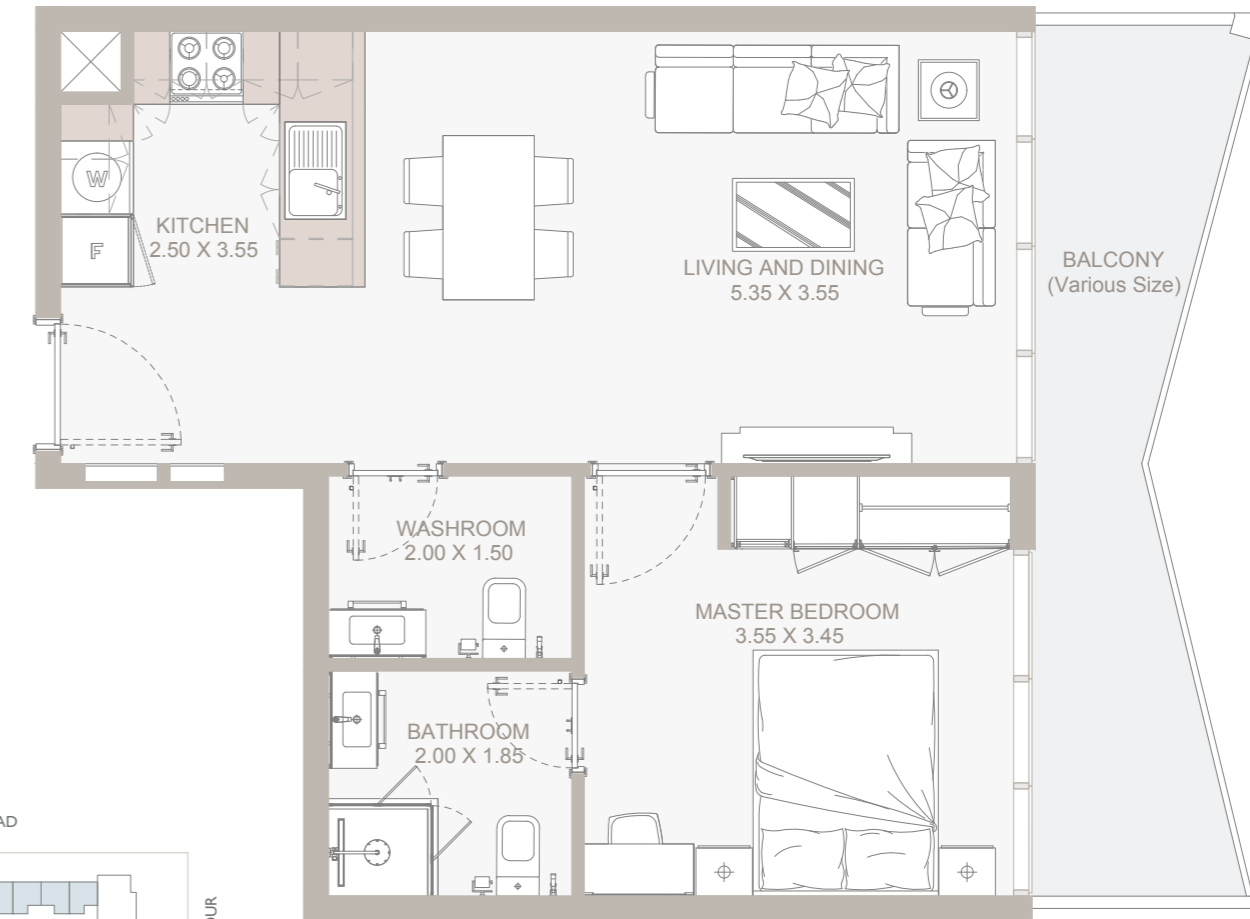

From 1st Floor to 12th Floor


Internal Area	540 sq.ft
Outdoor Area	43 to 165 sq.ft
Total Area	583 to 705 sq.ft

1B TYPE - B

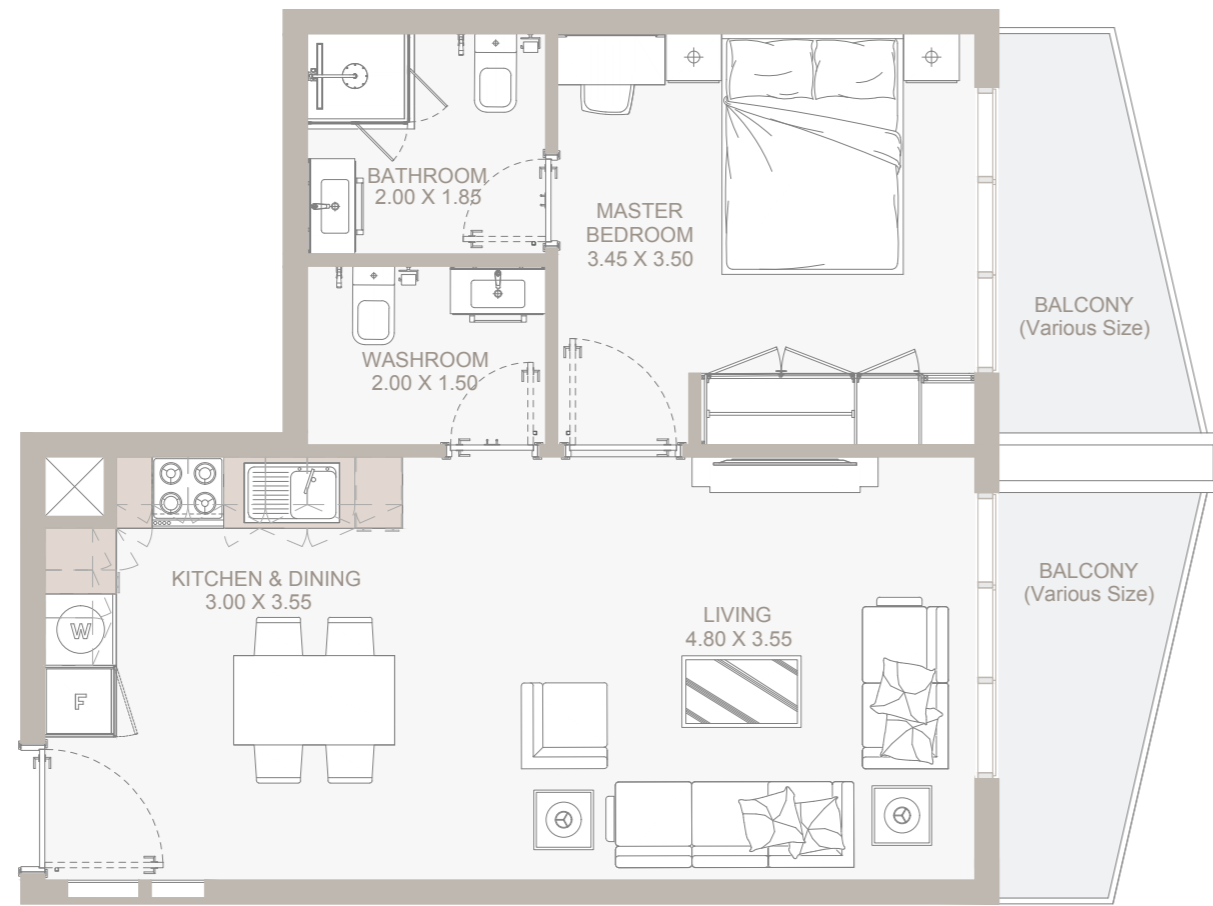


First Floor Plan

Internal Area	540 sq.ft
Outdoor Area	110 sq.ft
Total Area	650 sq.ft

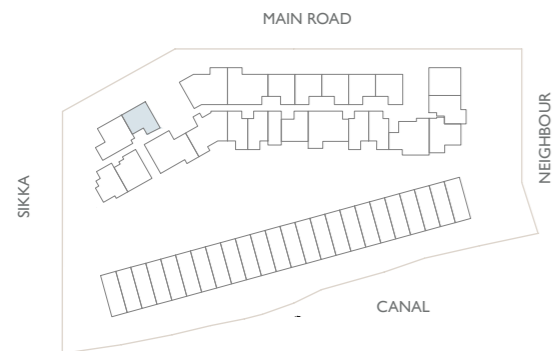


1B TYPE - C


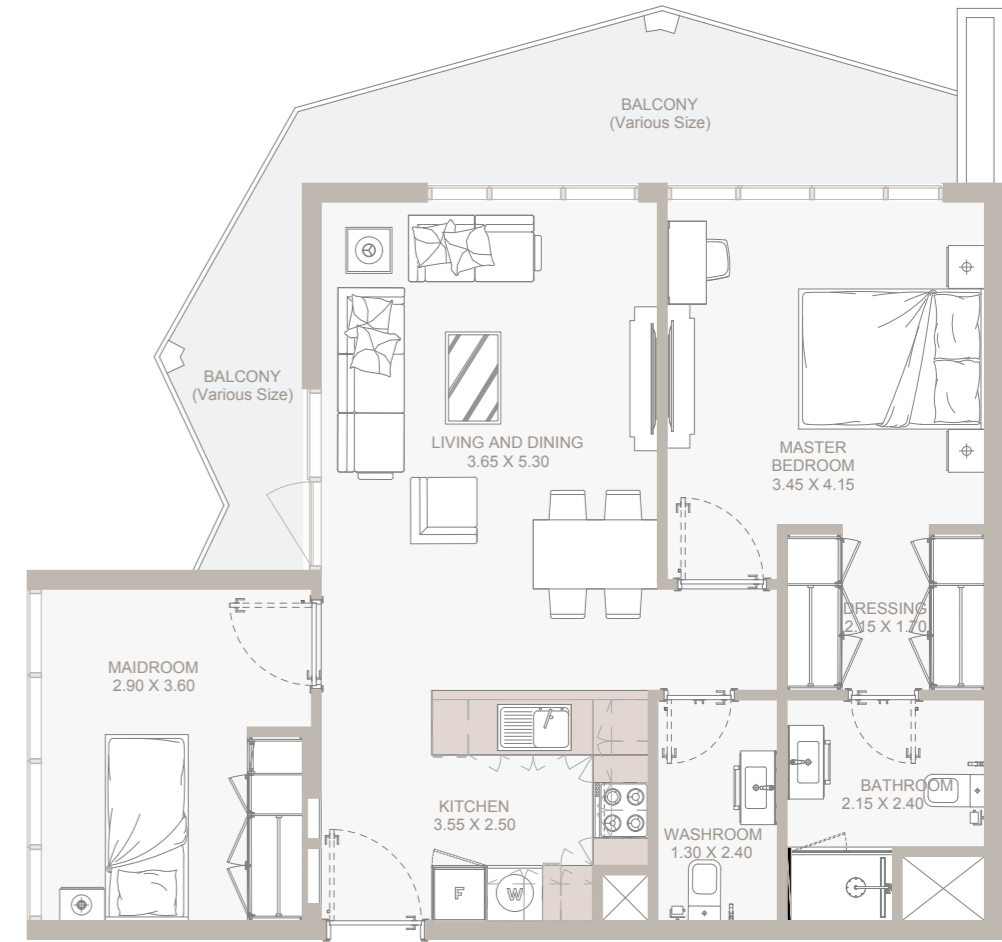


Ground Floor Plan & 1st Floor Plan

Internal Area	743 sq.ft
Outdoor Area	186 to 676 sq.ft
Total Area	928 to 1,418 sq.ft

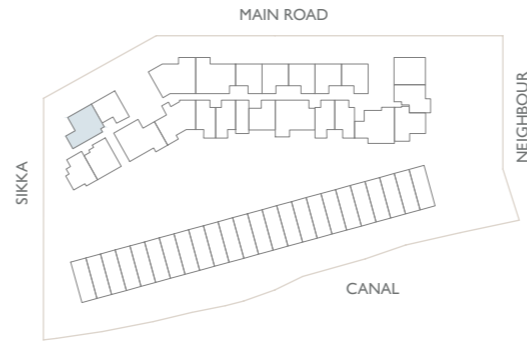



1B TYPE - D

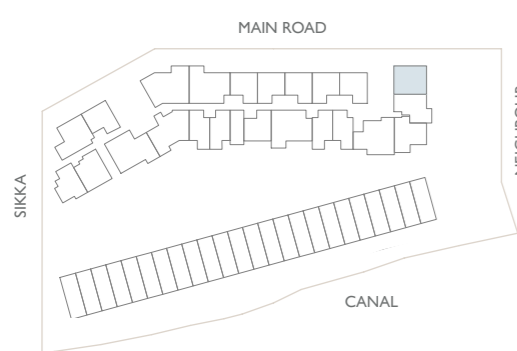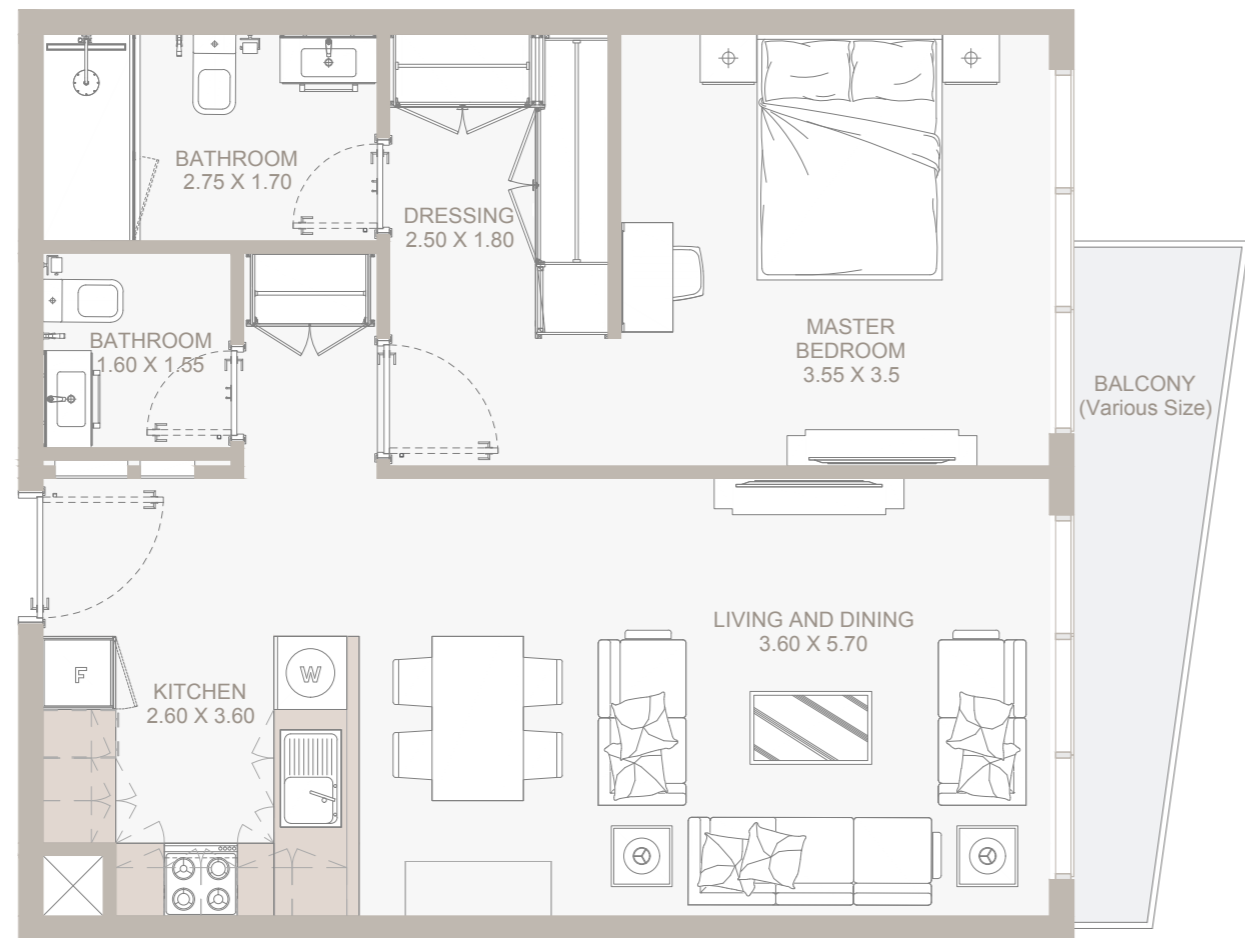

Ground Floor Plan & 1st Floor Plan

Internal Area	675 sq.ft
Outdoor Area	68 to 1,169 sq.ft
Total Area	743 to 1,845 sq.ft

1B TYPE - E

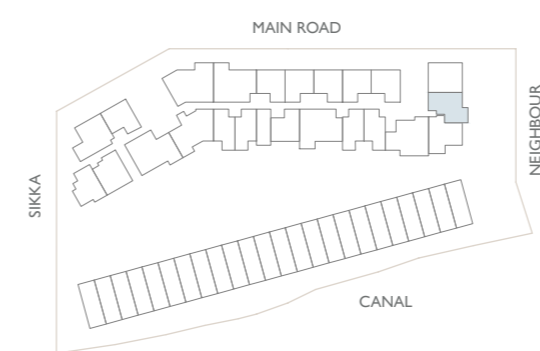
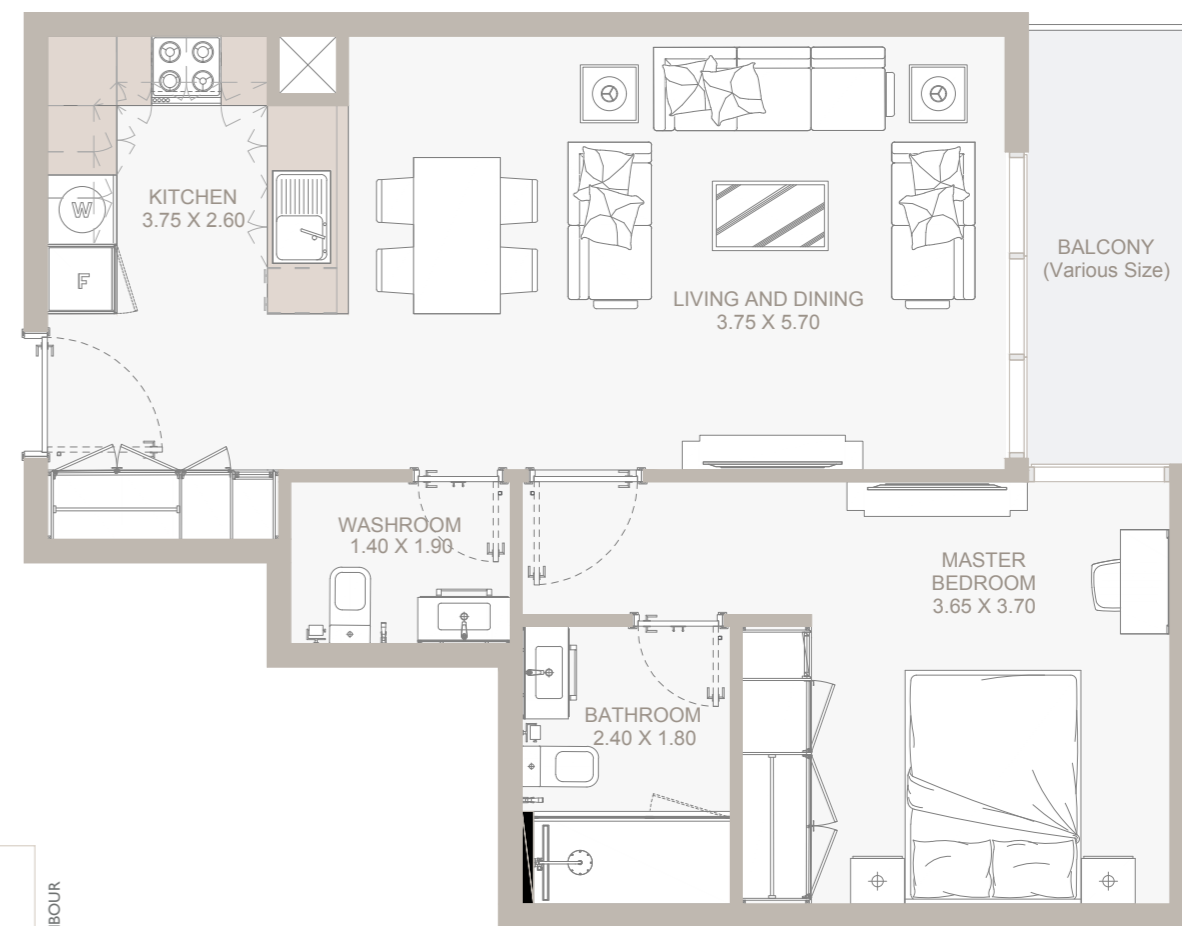


Ground Floor Plan & 1st Floor Plan

Internal Area	635 sq.ft
Outdoor Area	62 to 575 sq.ft
Total Area	697 to 1,211 sq.ft

1B

TYPE - F

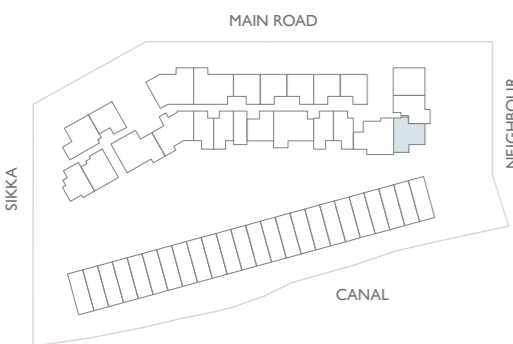
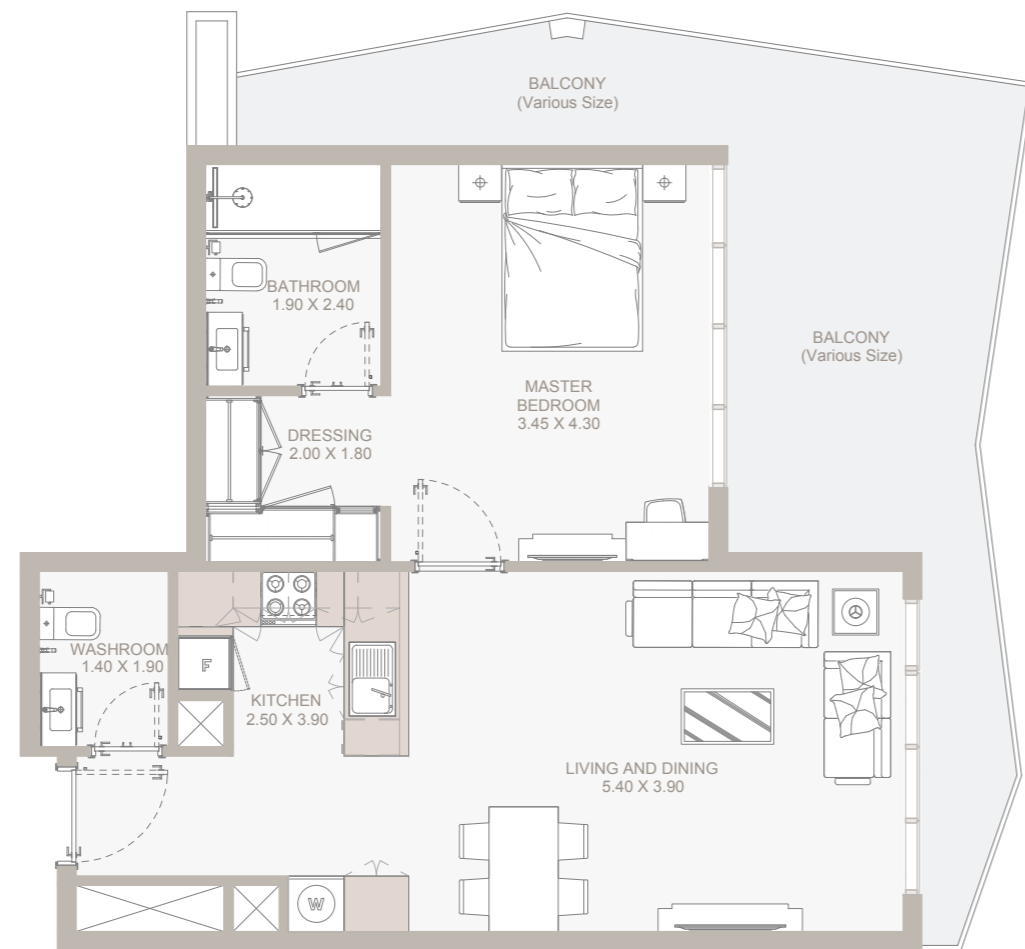


Ground Floor Plan & 1st Floor Plan

Internal Area	657 sq.ft
Outdoor Area	293 to 952 sq.ft
Total Area	950 to 1,609 sq.ft

1B

TYPE - G

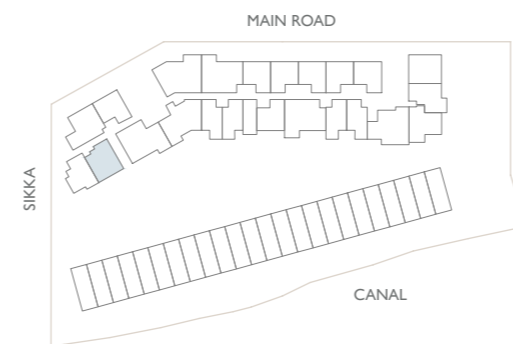
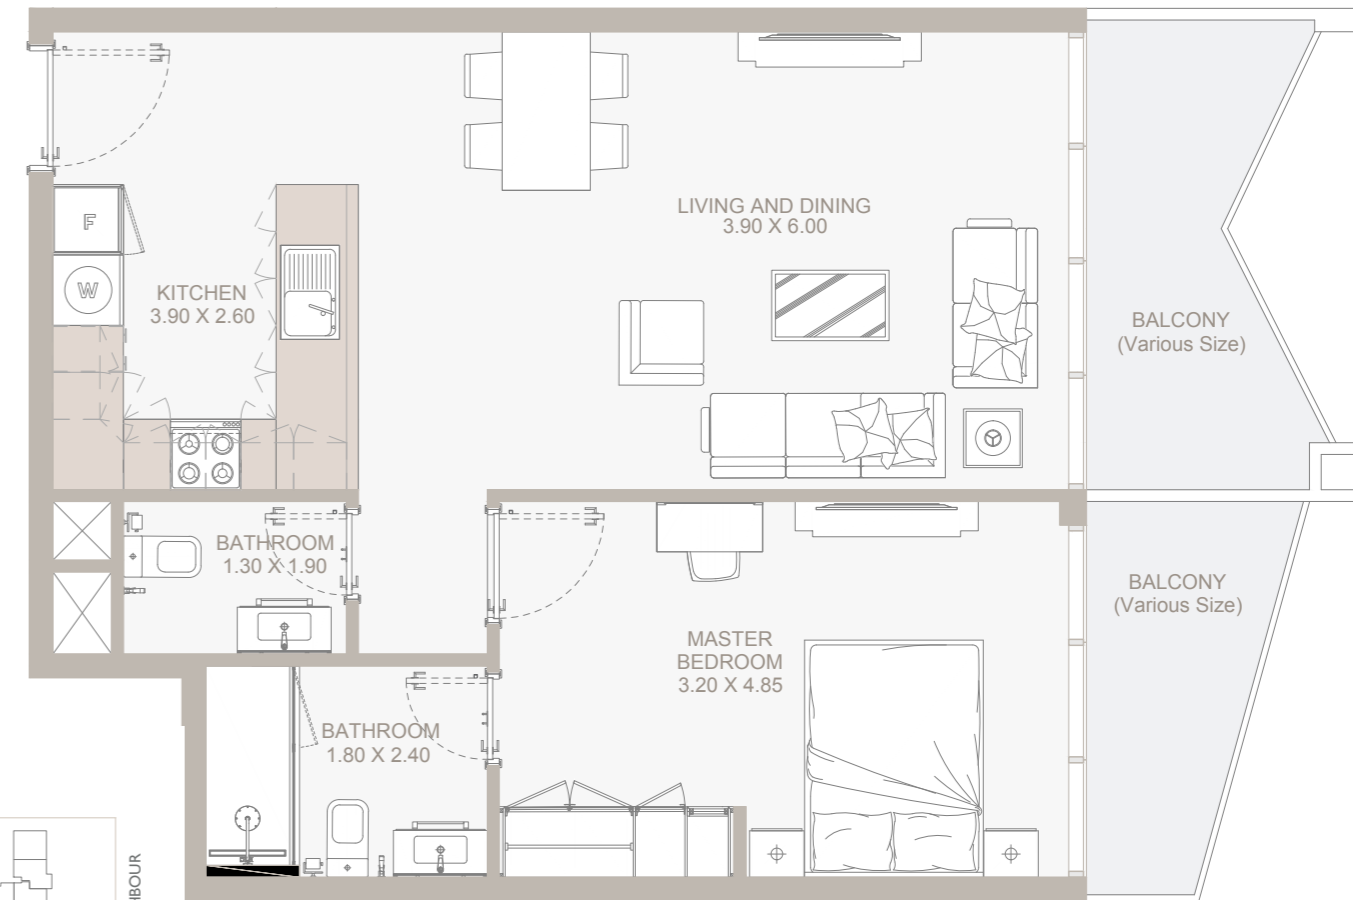


Ground Floor Plan & 1st Floor Plan

Internal Area	663 sq.ft
Outdoor Area	71 to 195 sq.ft
Total Area	734 to 857 sq.ft

1B

TYPE - H

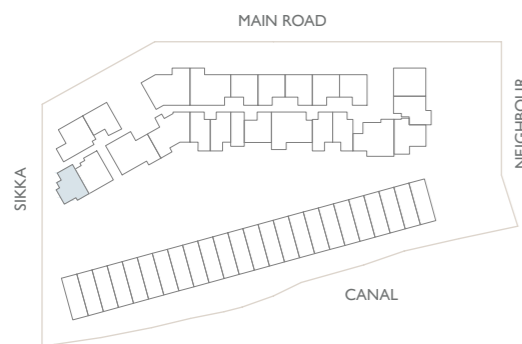
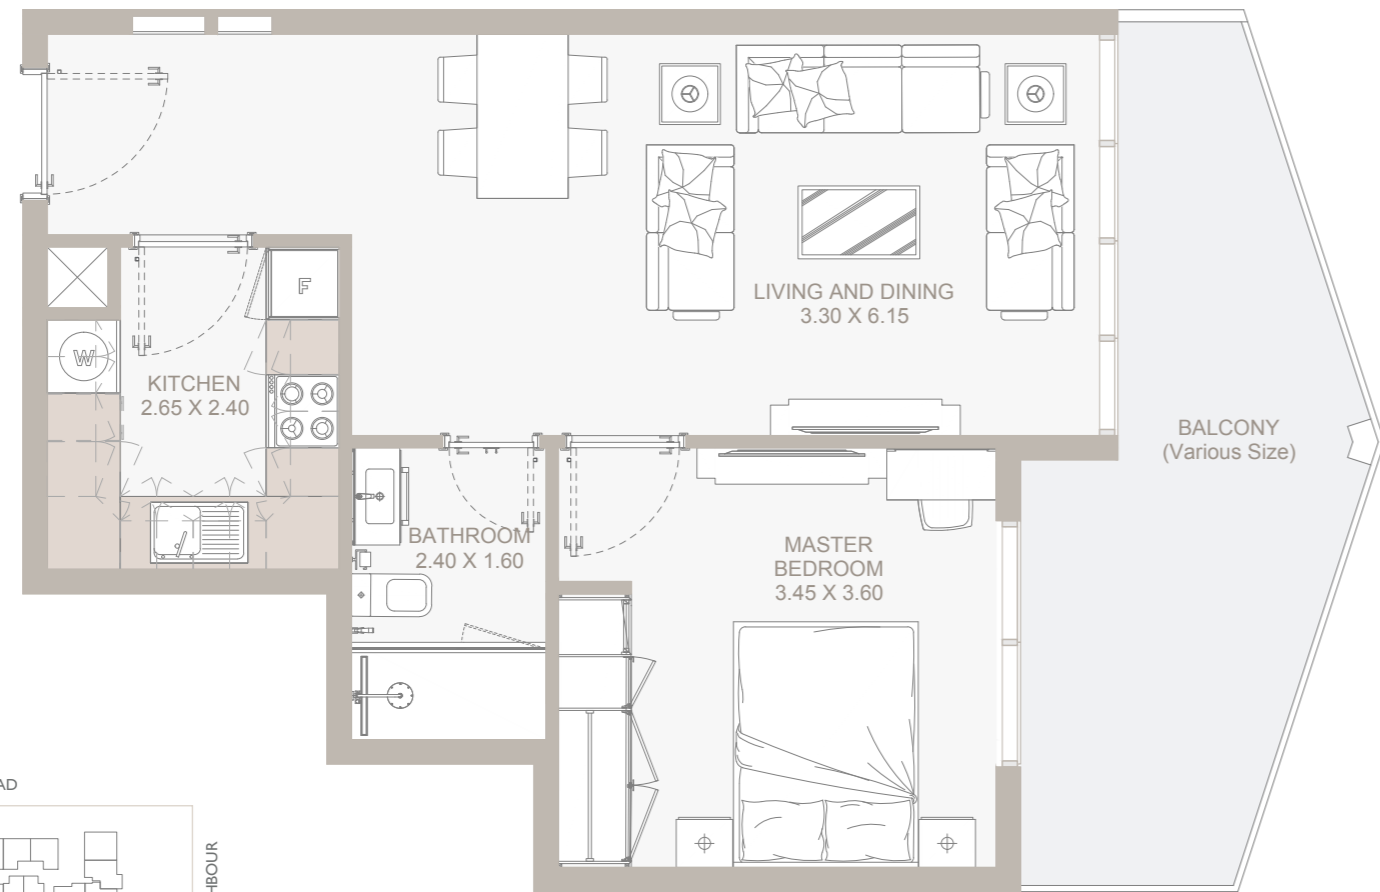


Ground Floor Plan & 1st Floor Plan

Internal Area	548 sq.ft
Outdoor Area	107 to 216 sq.ft
Total Area	655 to 764 sq.ft

2B



TYPE - A

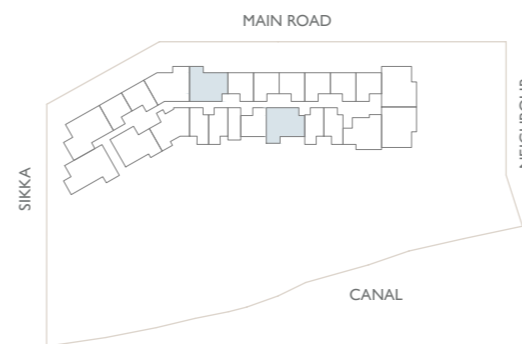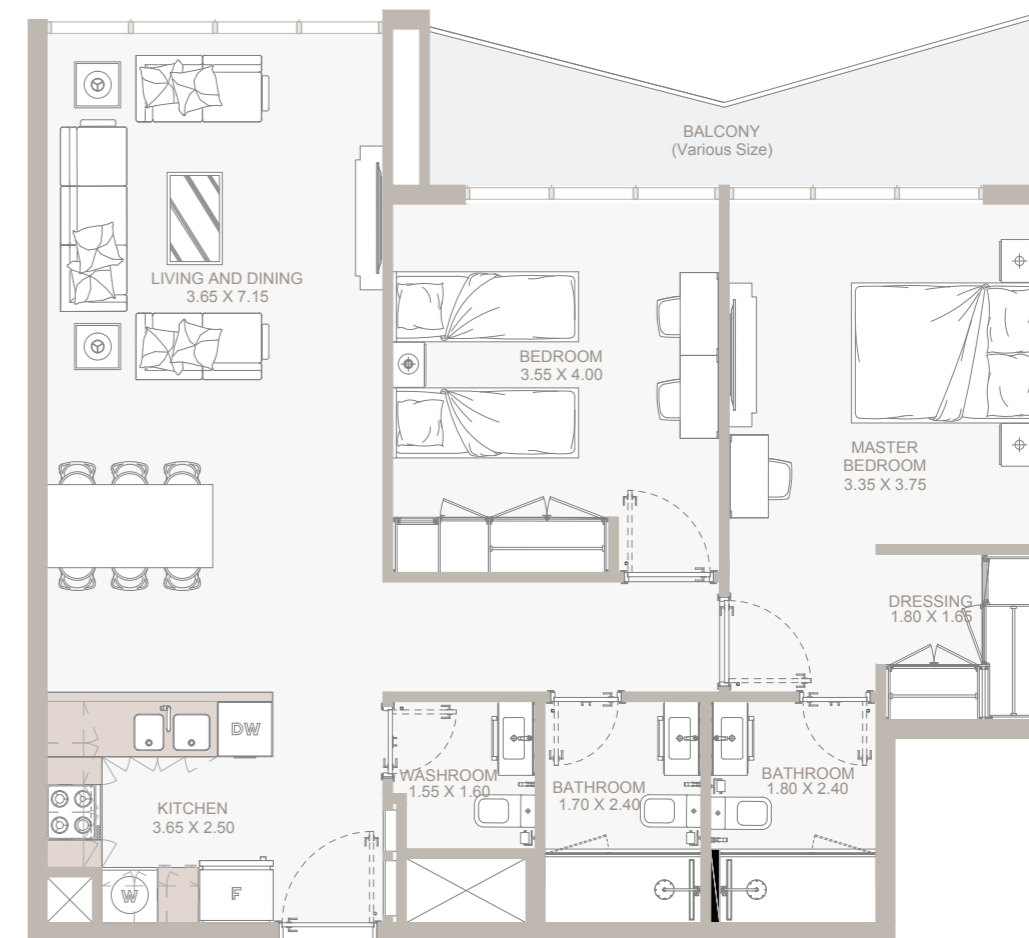

From Ground Floor to 12th Floor

Internal Area	958 sq.ft
Outdoor Area	94 to 530 sq.ft
Total Area	1,053 to 1,488 sq.ft



2B TYPE - B

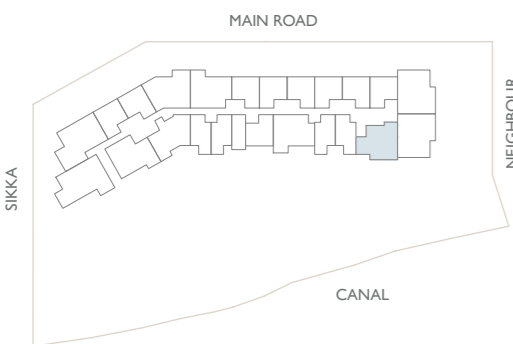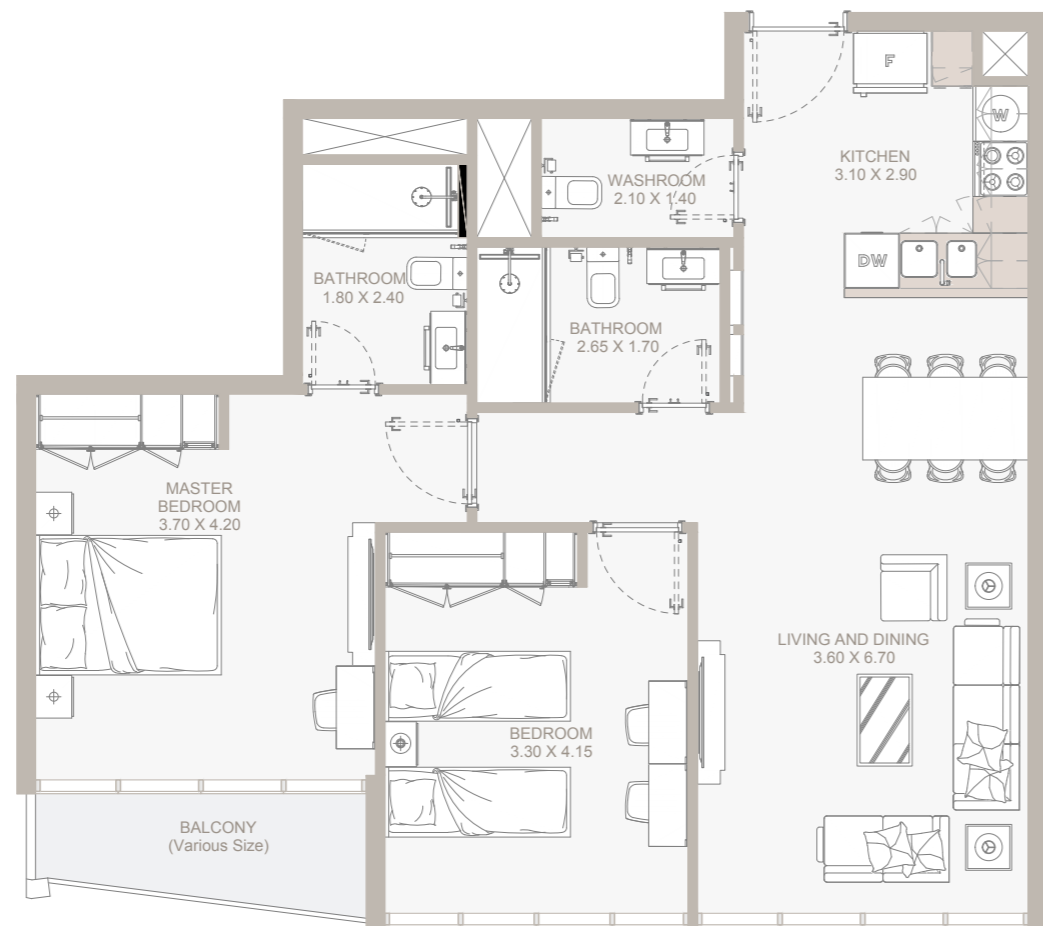

From 1st Floor to 12th Floor

Internal Area	900 sq.ft
Outdoor Area	42 to 44 sq.ft
Total Area	942 to 944 sq.ft


2B TYPE - C

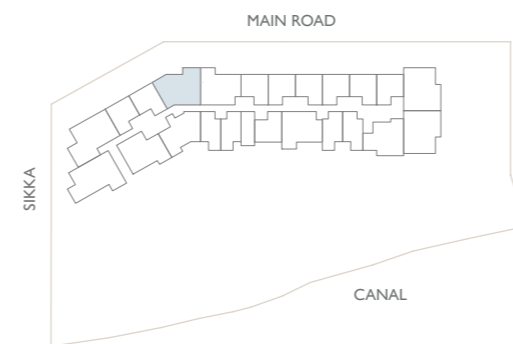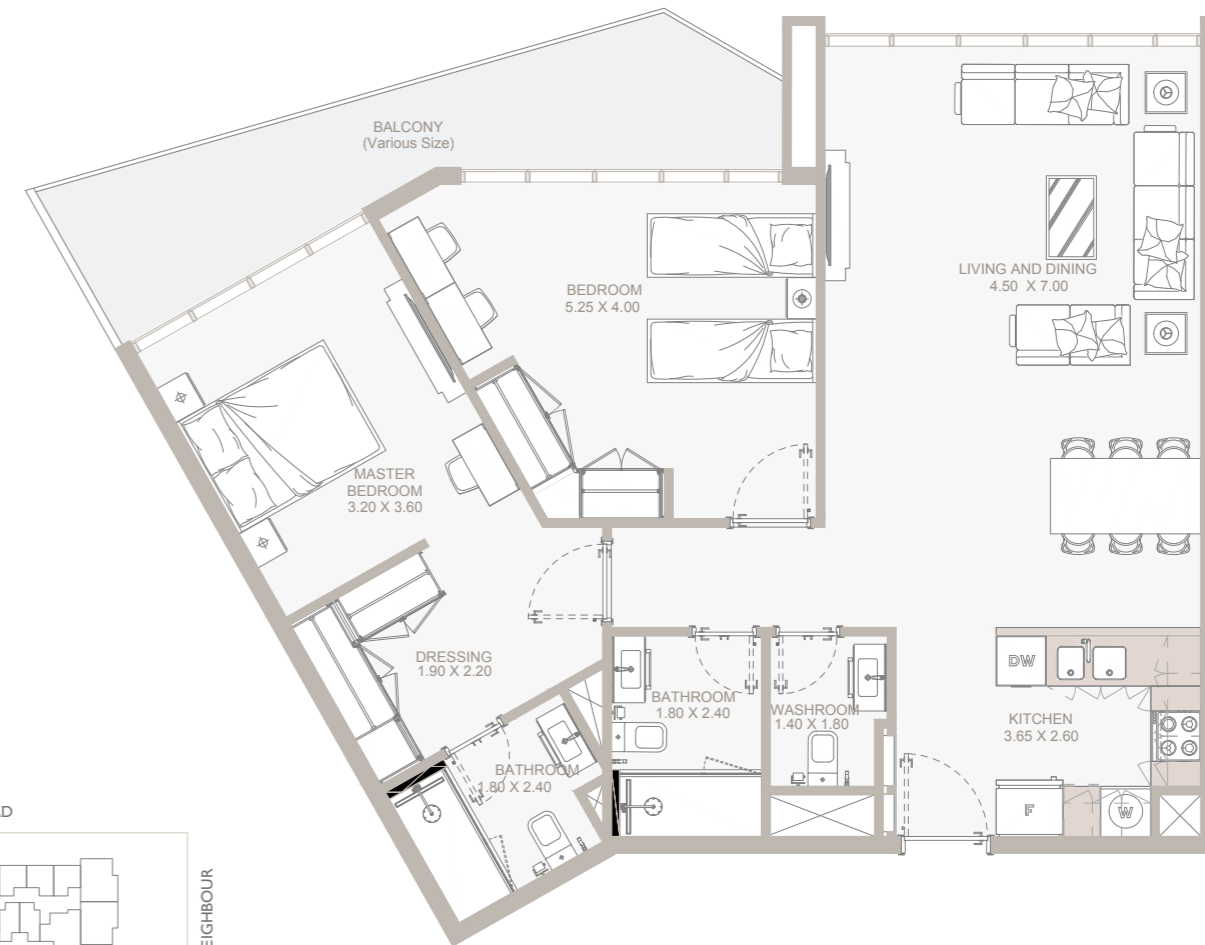

From Ground Floor to 12th Floor

Internal Area	1,054 sq.ft
Outdoor Area	116 to 728 sq.ft
Total Area	1,171 to 1,782 sq.ft


2B TYPE - D

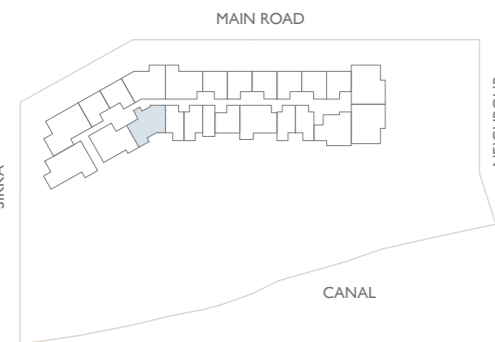

From 1st Floor to 12th Floor

Internal Area	910 sq.ft
Outdoor Area	94 to 152 sq.ft
Total Area	1,004 to 1,062 sq.ft


2B TYPE - E

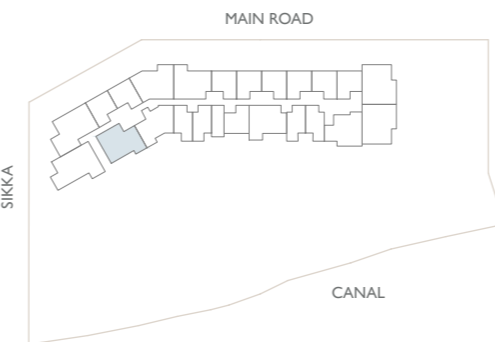

From Ground Floor to 12th Floor


Internal Area	971 sq.ft
Outdoor Area	138 to 429 sq.ft
Total Area	1,110 to 1,400 sq.ft

2B TYPE - F

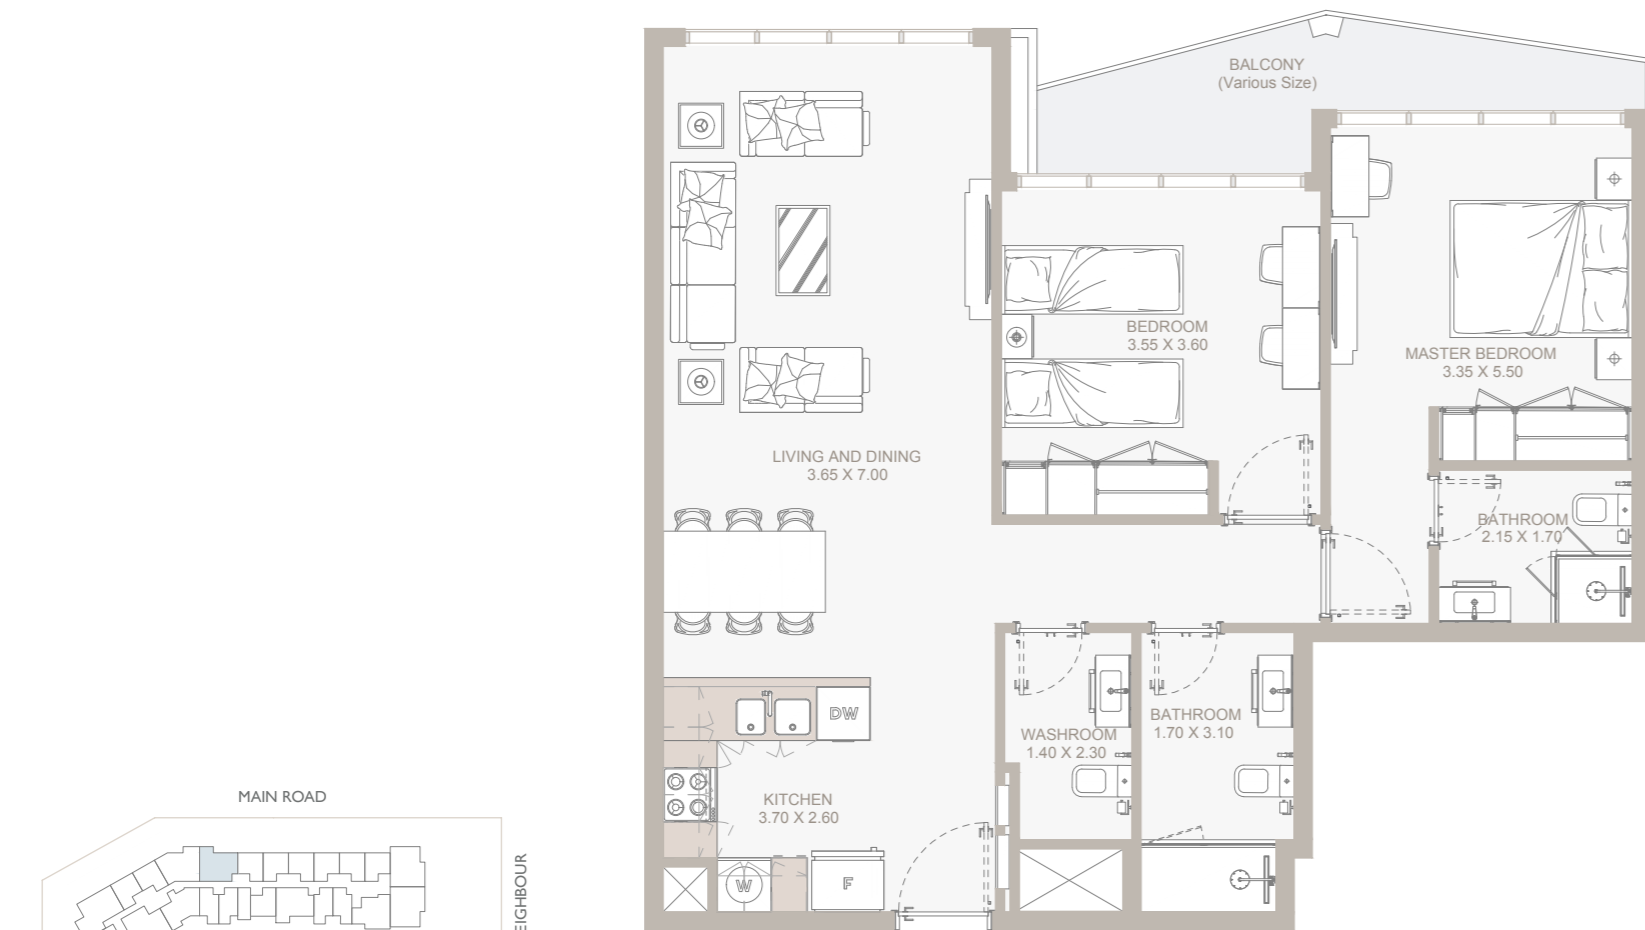

10th Floor Plan

Internal Area	911 sq.ft
Outdoor Area	69 sq.ft
Total Area	979 sq.ft

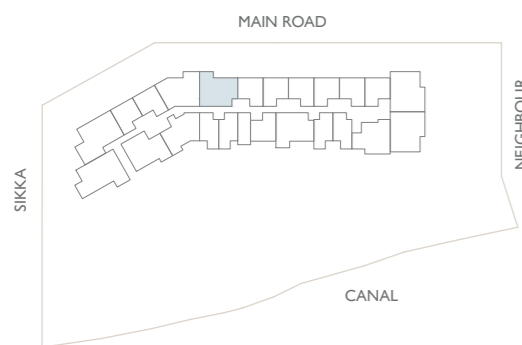


3B TYPE - A





From 2nd Floor to 12th Floor

Internal Area	1,142 sq.ft
Outdoor Area	65 to 158 sq.ft
Total Area	1,207 to 1299 sq.ft

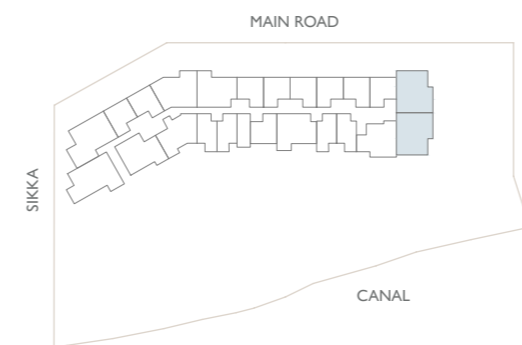


3B TYPE - B

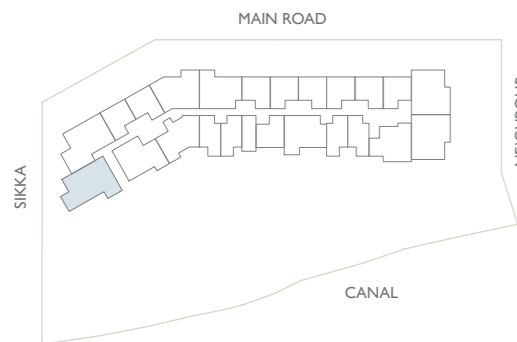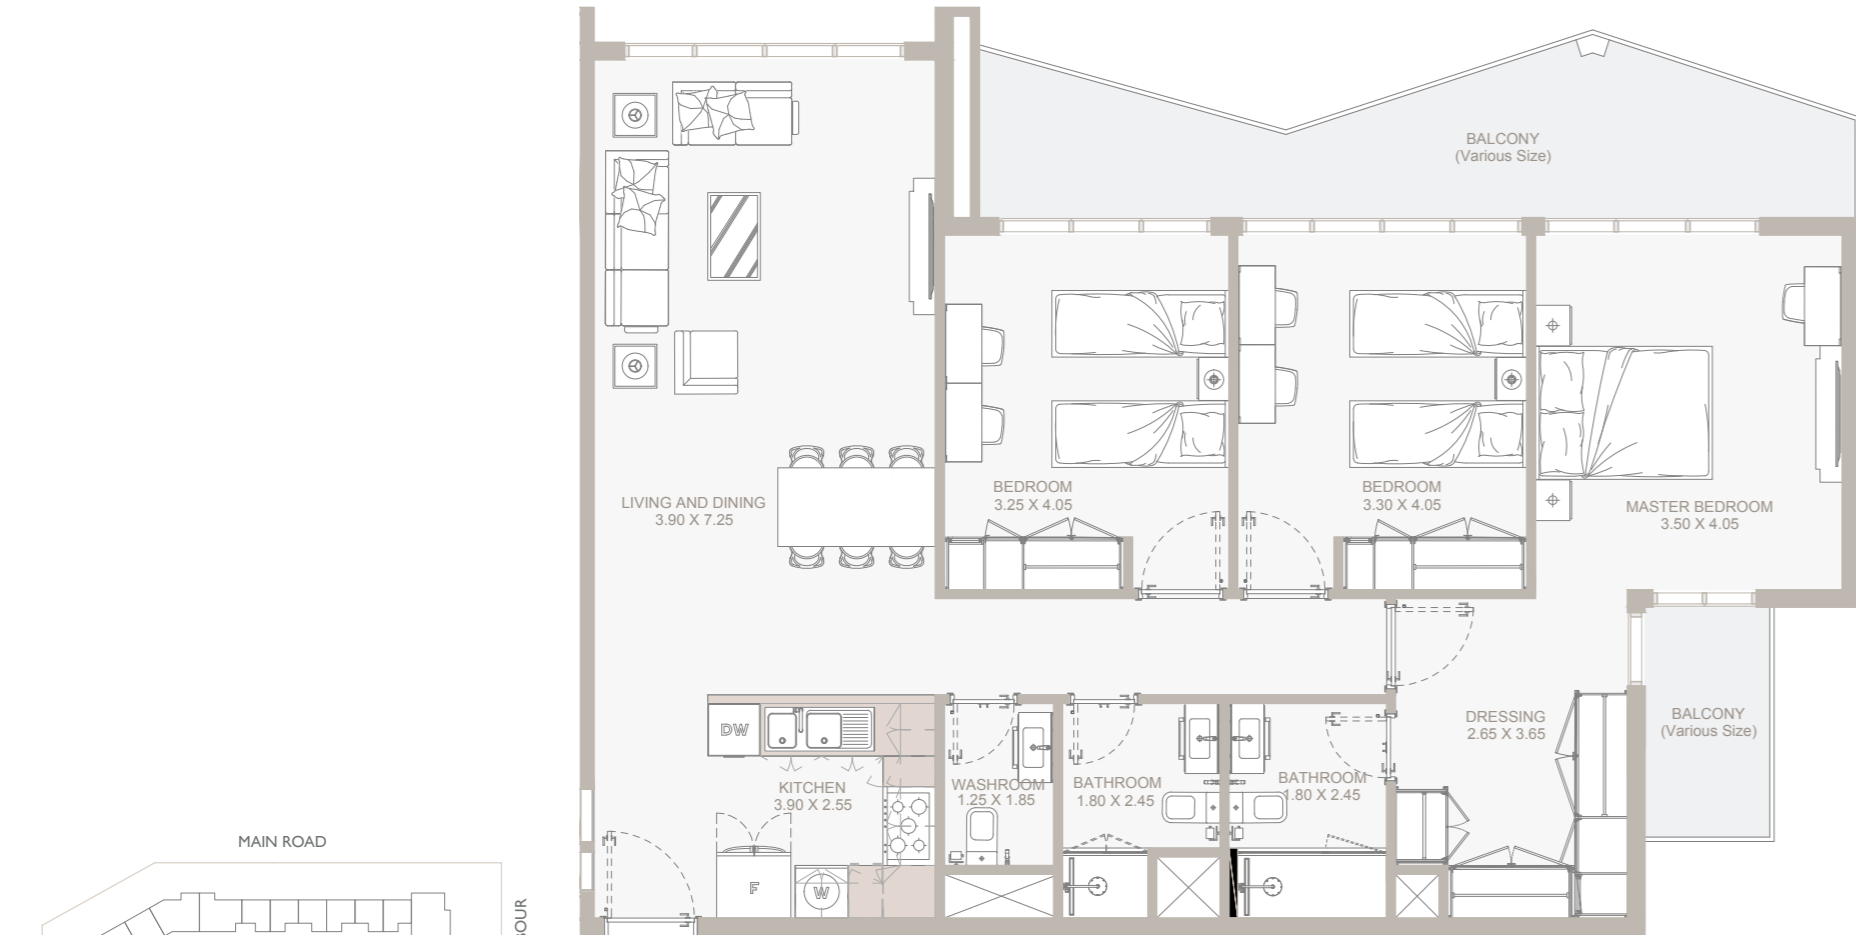

From 2nd Floor to 12th Floor

Internal Area	1,212 sq.ft
Outdoor Area	235 sq.ft
Total Area	1,447 sq.ft




3B TYPE - C

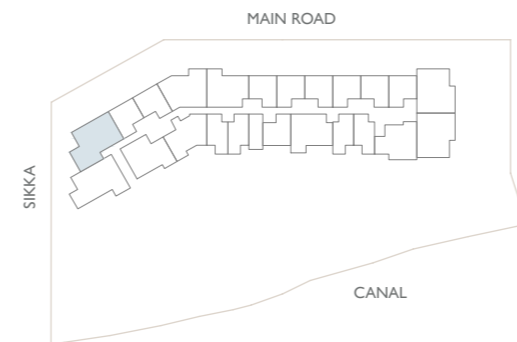

From 2nd Floor to 12th Floor


Internal Area	1,141 sq.ft
Outdoor Area	184 to 197 sq.ft
Total Area	1,325 to 1338 sq.ft

4B TOWNHOUSE TYPE - A

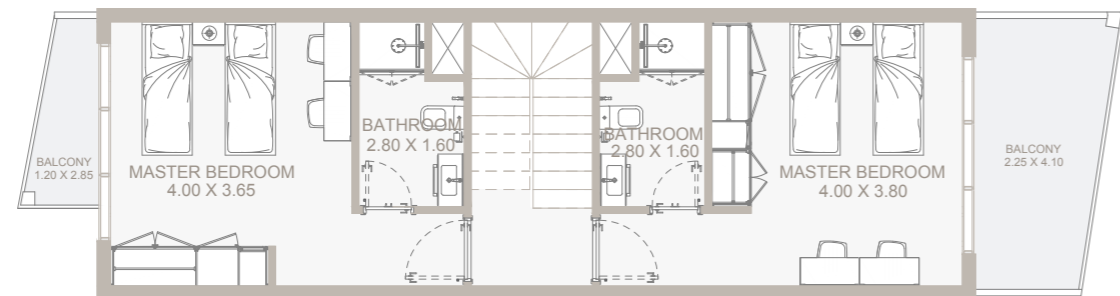
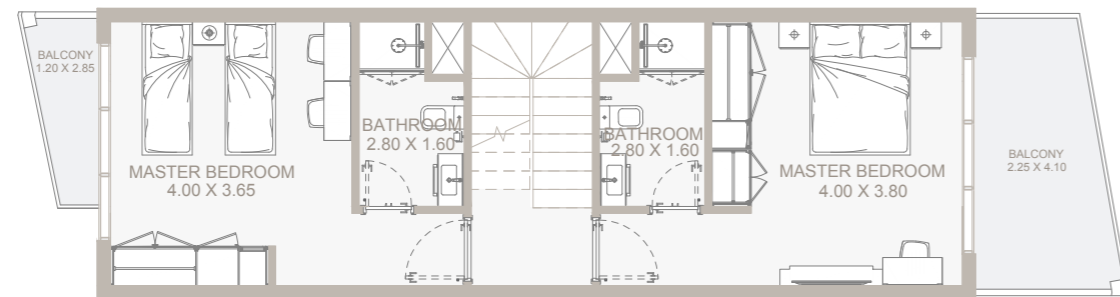
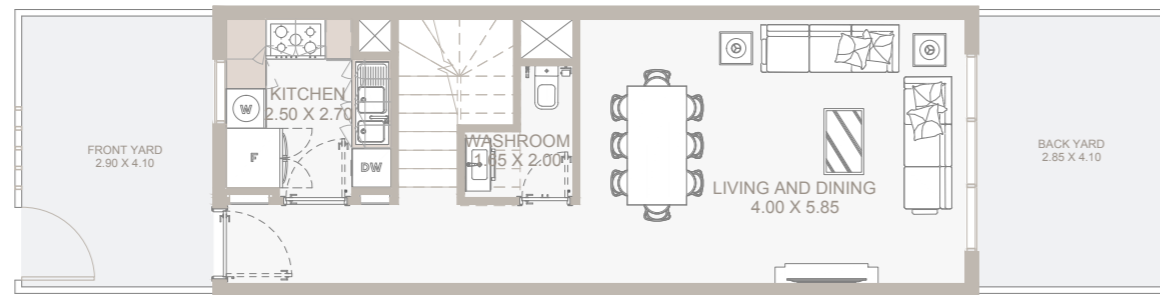


Ground Floor Plan

Internal Area	1,663 sq.ft
Outdoor Area	430 sq.ft
Total Area	2,093 sq.ft

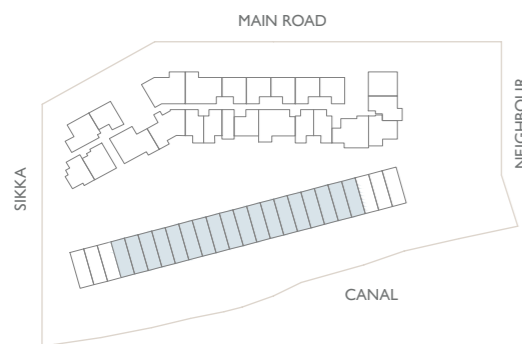


4B TOWNHOUSE TYPE - B

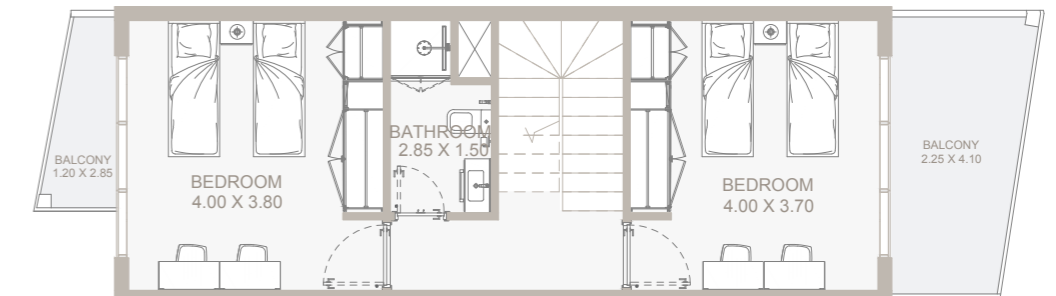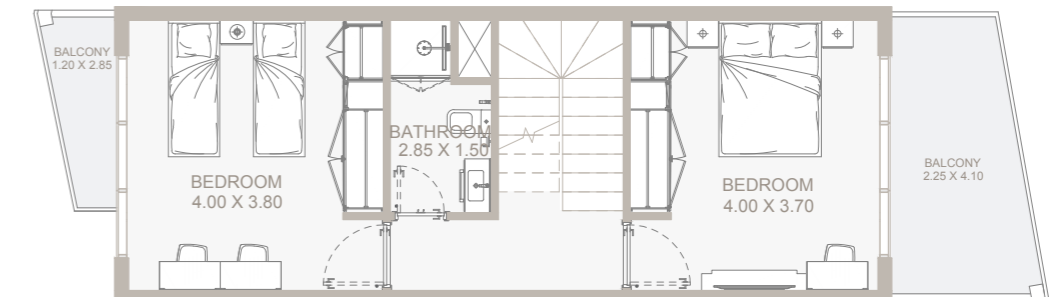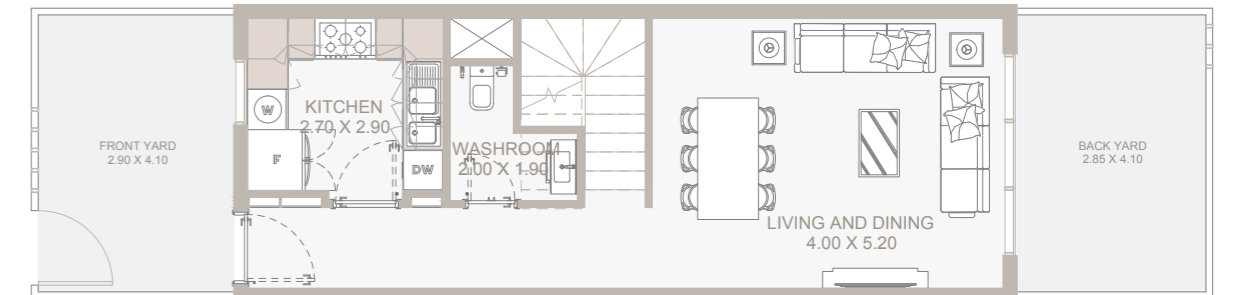

Ground Floor Plan

Internal Area	1,515 sq.ft
Outdoor Area	484 to 1,018 sq.ft
Total Area	1,999 to 2,532 sq.ft

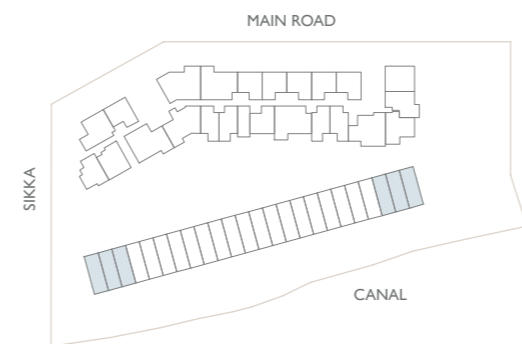



TANAMI
P R O P E R T I E S

CONTACT US

+971 4 248 3400 | +971 55 162 3236

Email Us

info@tanamiproperties.ae

For More Info...

www.tanamiproperties.com/Projects/Perla-3



ADDRESS

Office 3405, Marina Plaza,
Al Marsa Street, Dubai Marina, UAE

Reportage.
Properties