




# BINGHATTI - EMERALD

B + G + 4P + 20 FLOORS + ROOF FLOOR.

AL BARSHA SOUTH FOURTH 681


NEIGHBOR PLOT  
EXISTING BUILDING

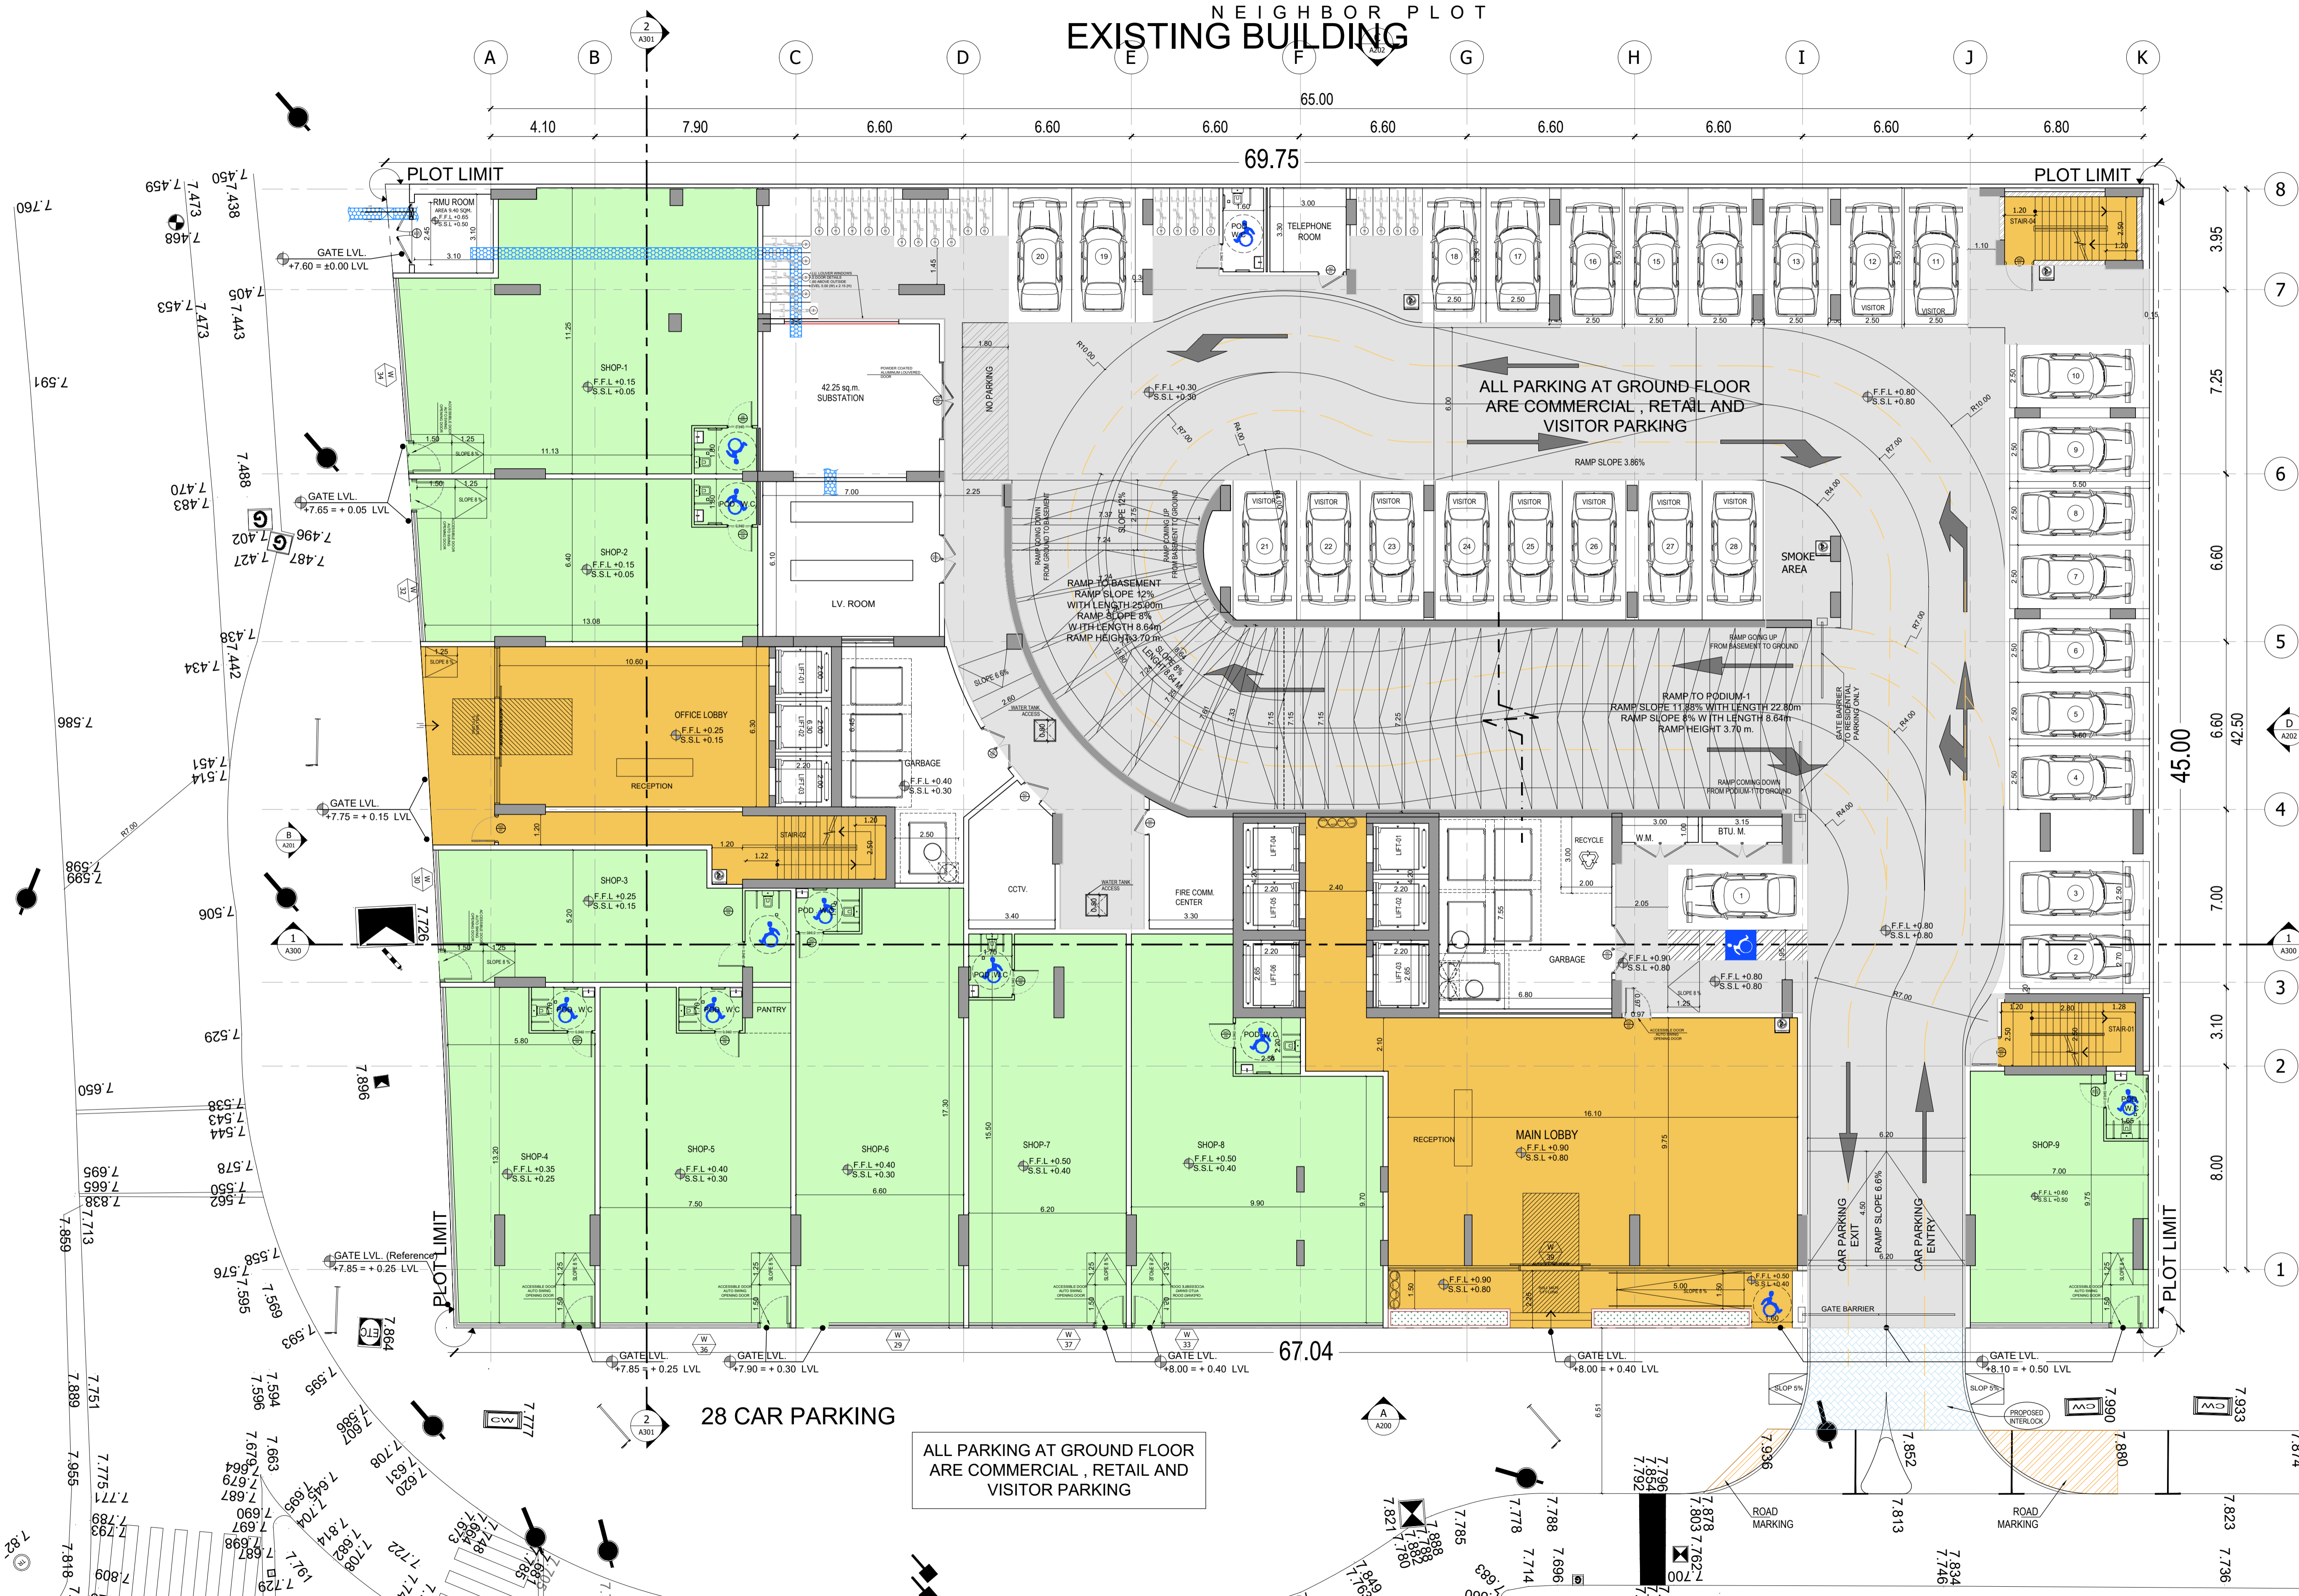

ALL PARKING AT GROUND FLOOR ARE COMMERCIAL, RETAIL AND VISITOR PARKING



ALL PARKING AT GROUND FLOOR ARE COMMERCIAL, RETAIL AND VISITOR PARKING

16 UNITS / FLOOR	
1-BED	10
2-BED	5
3-BED	1

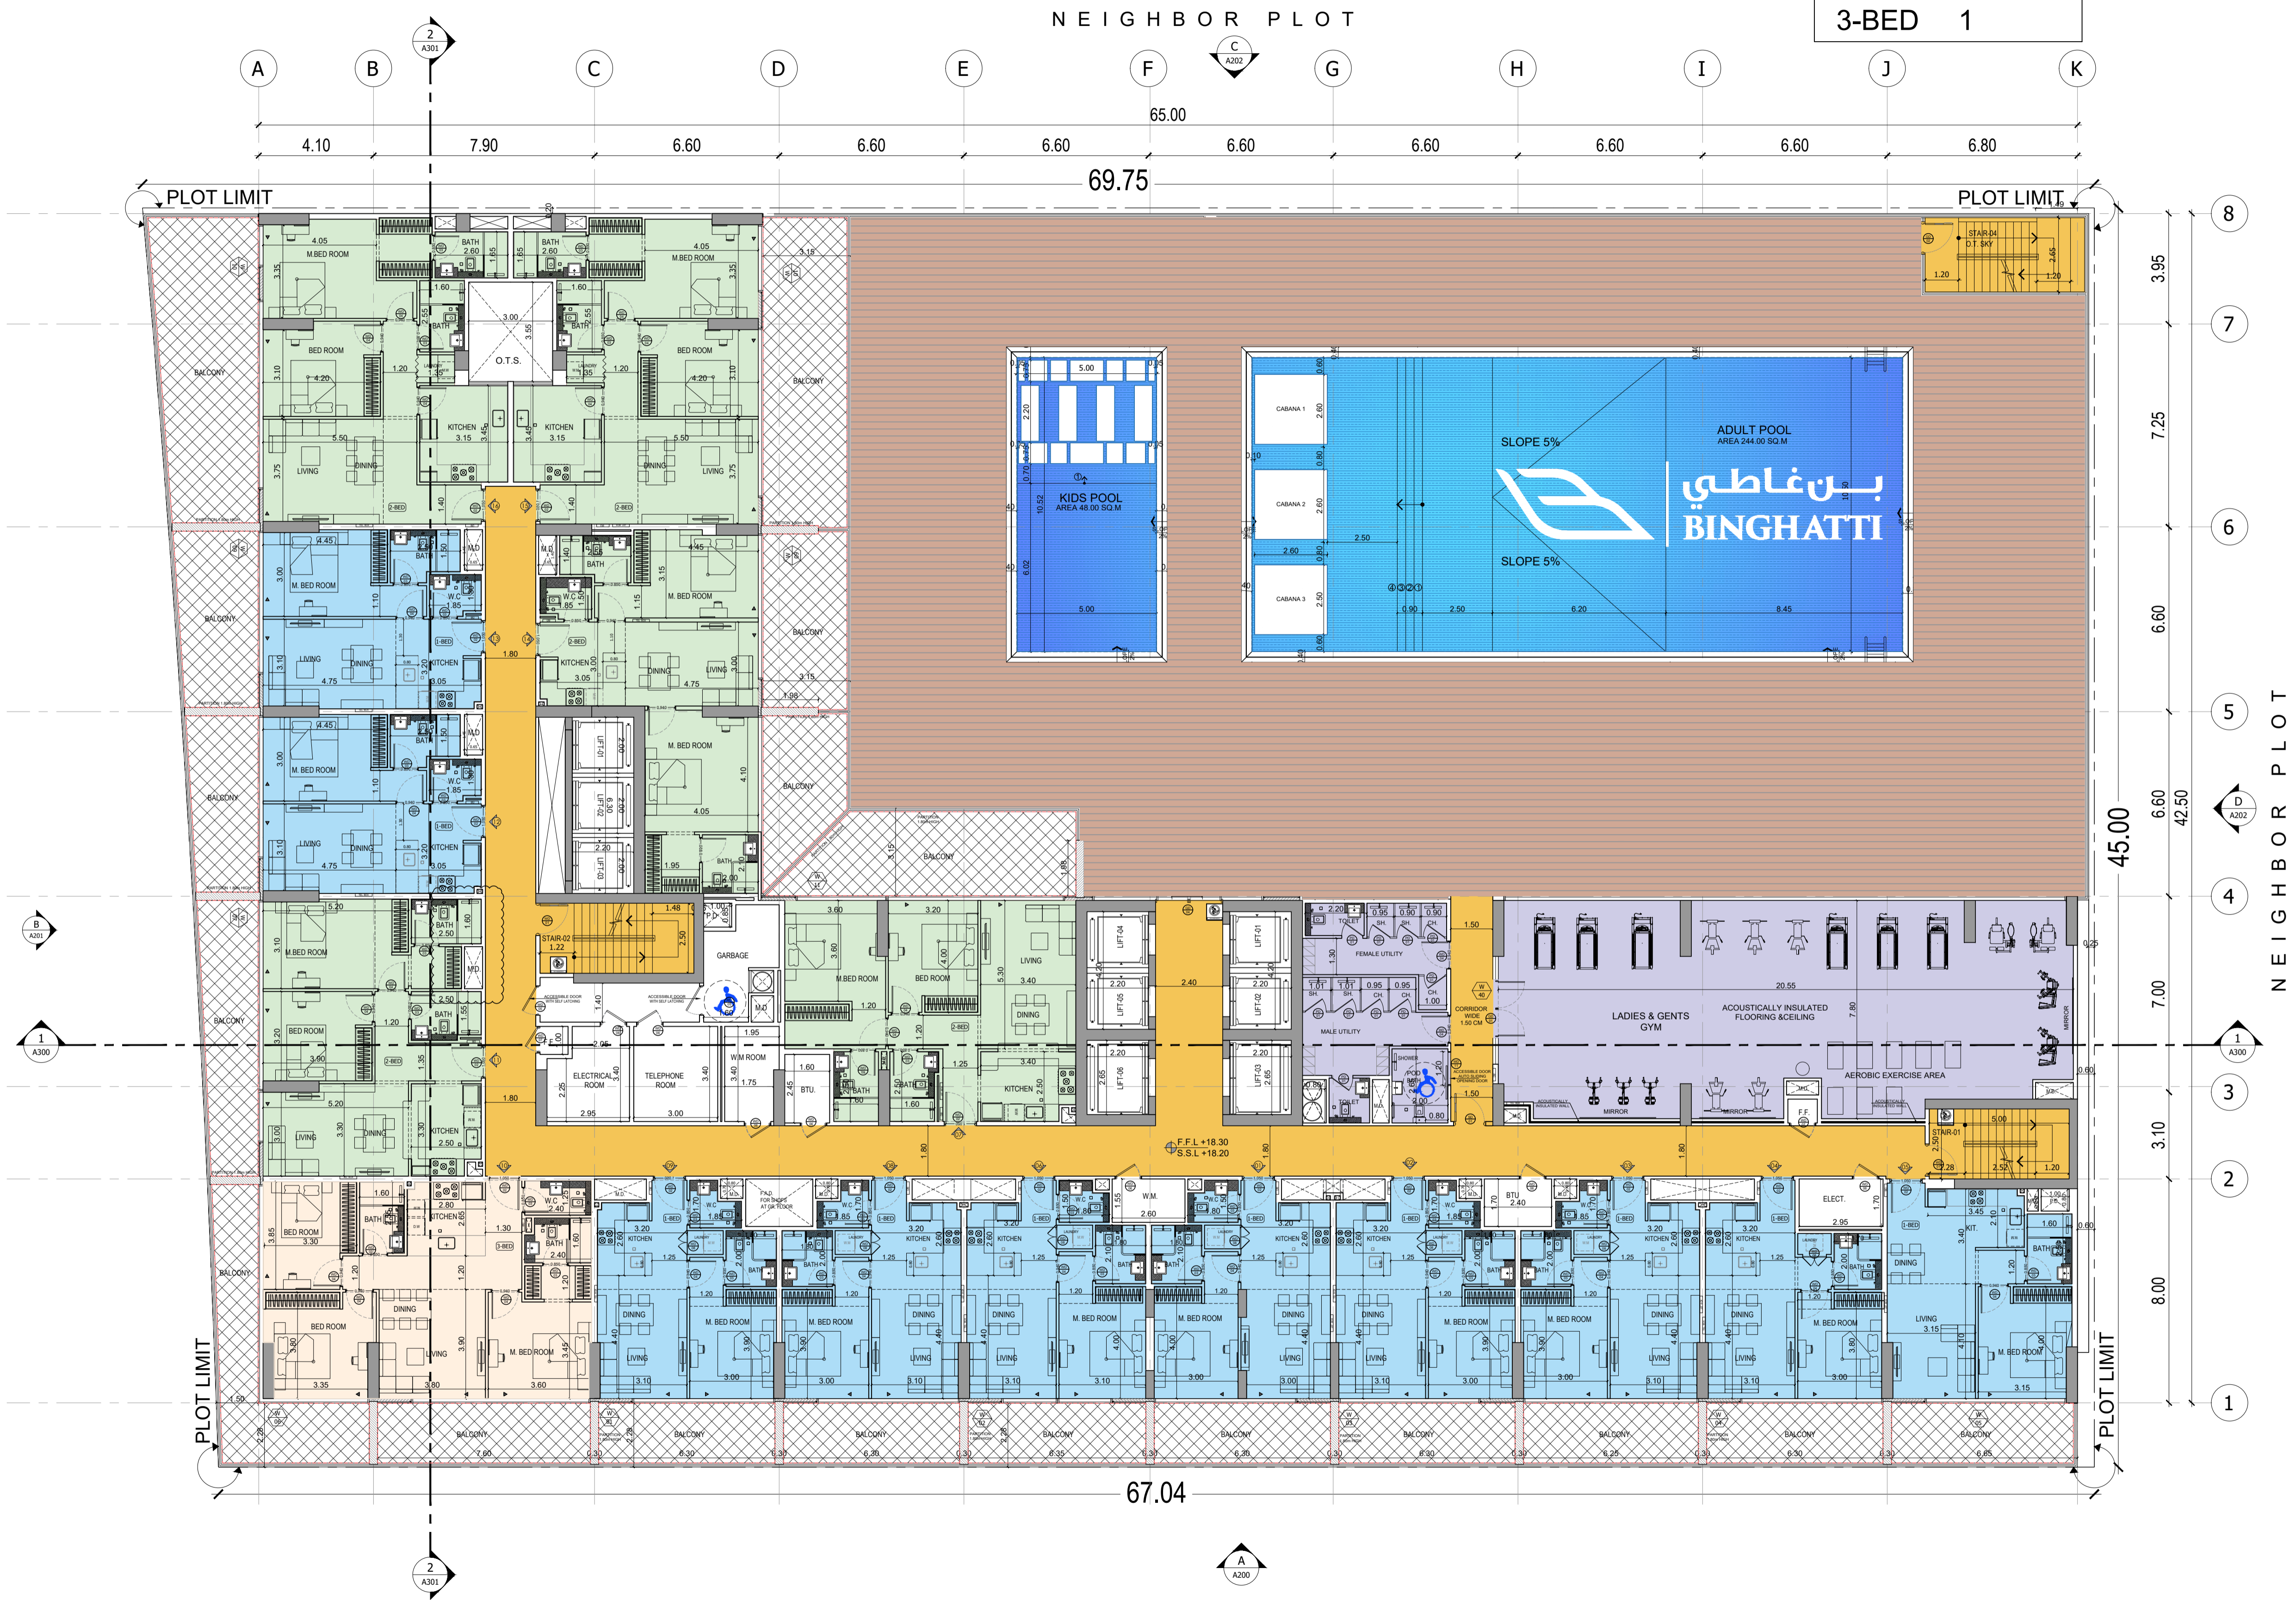



NEIGHBOR PLOT

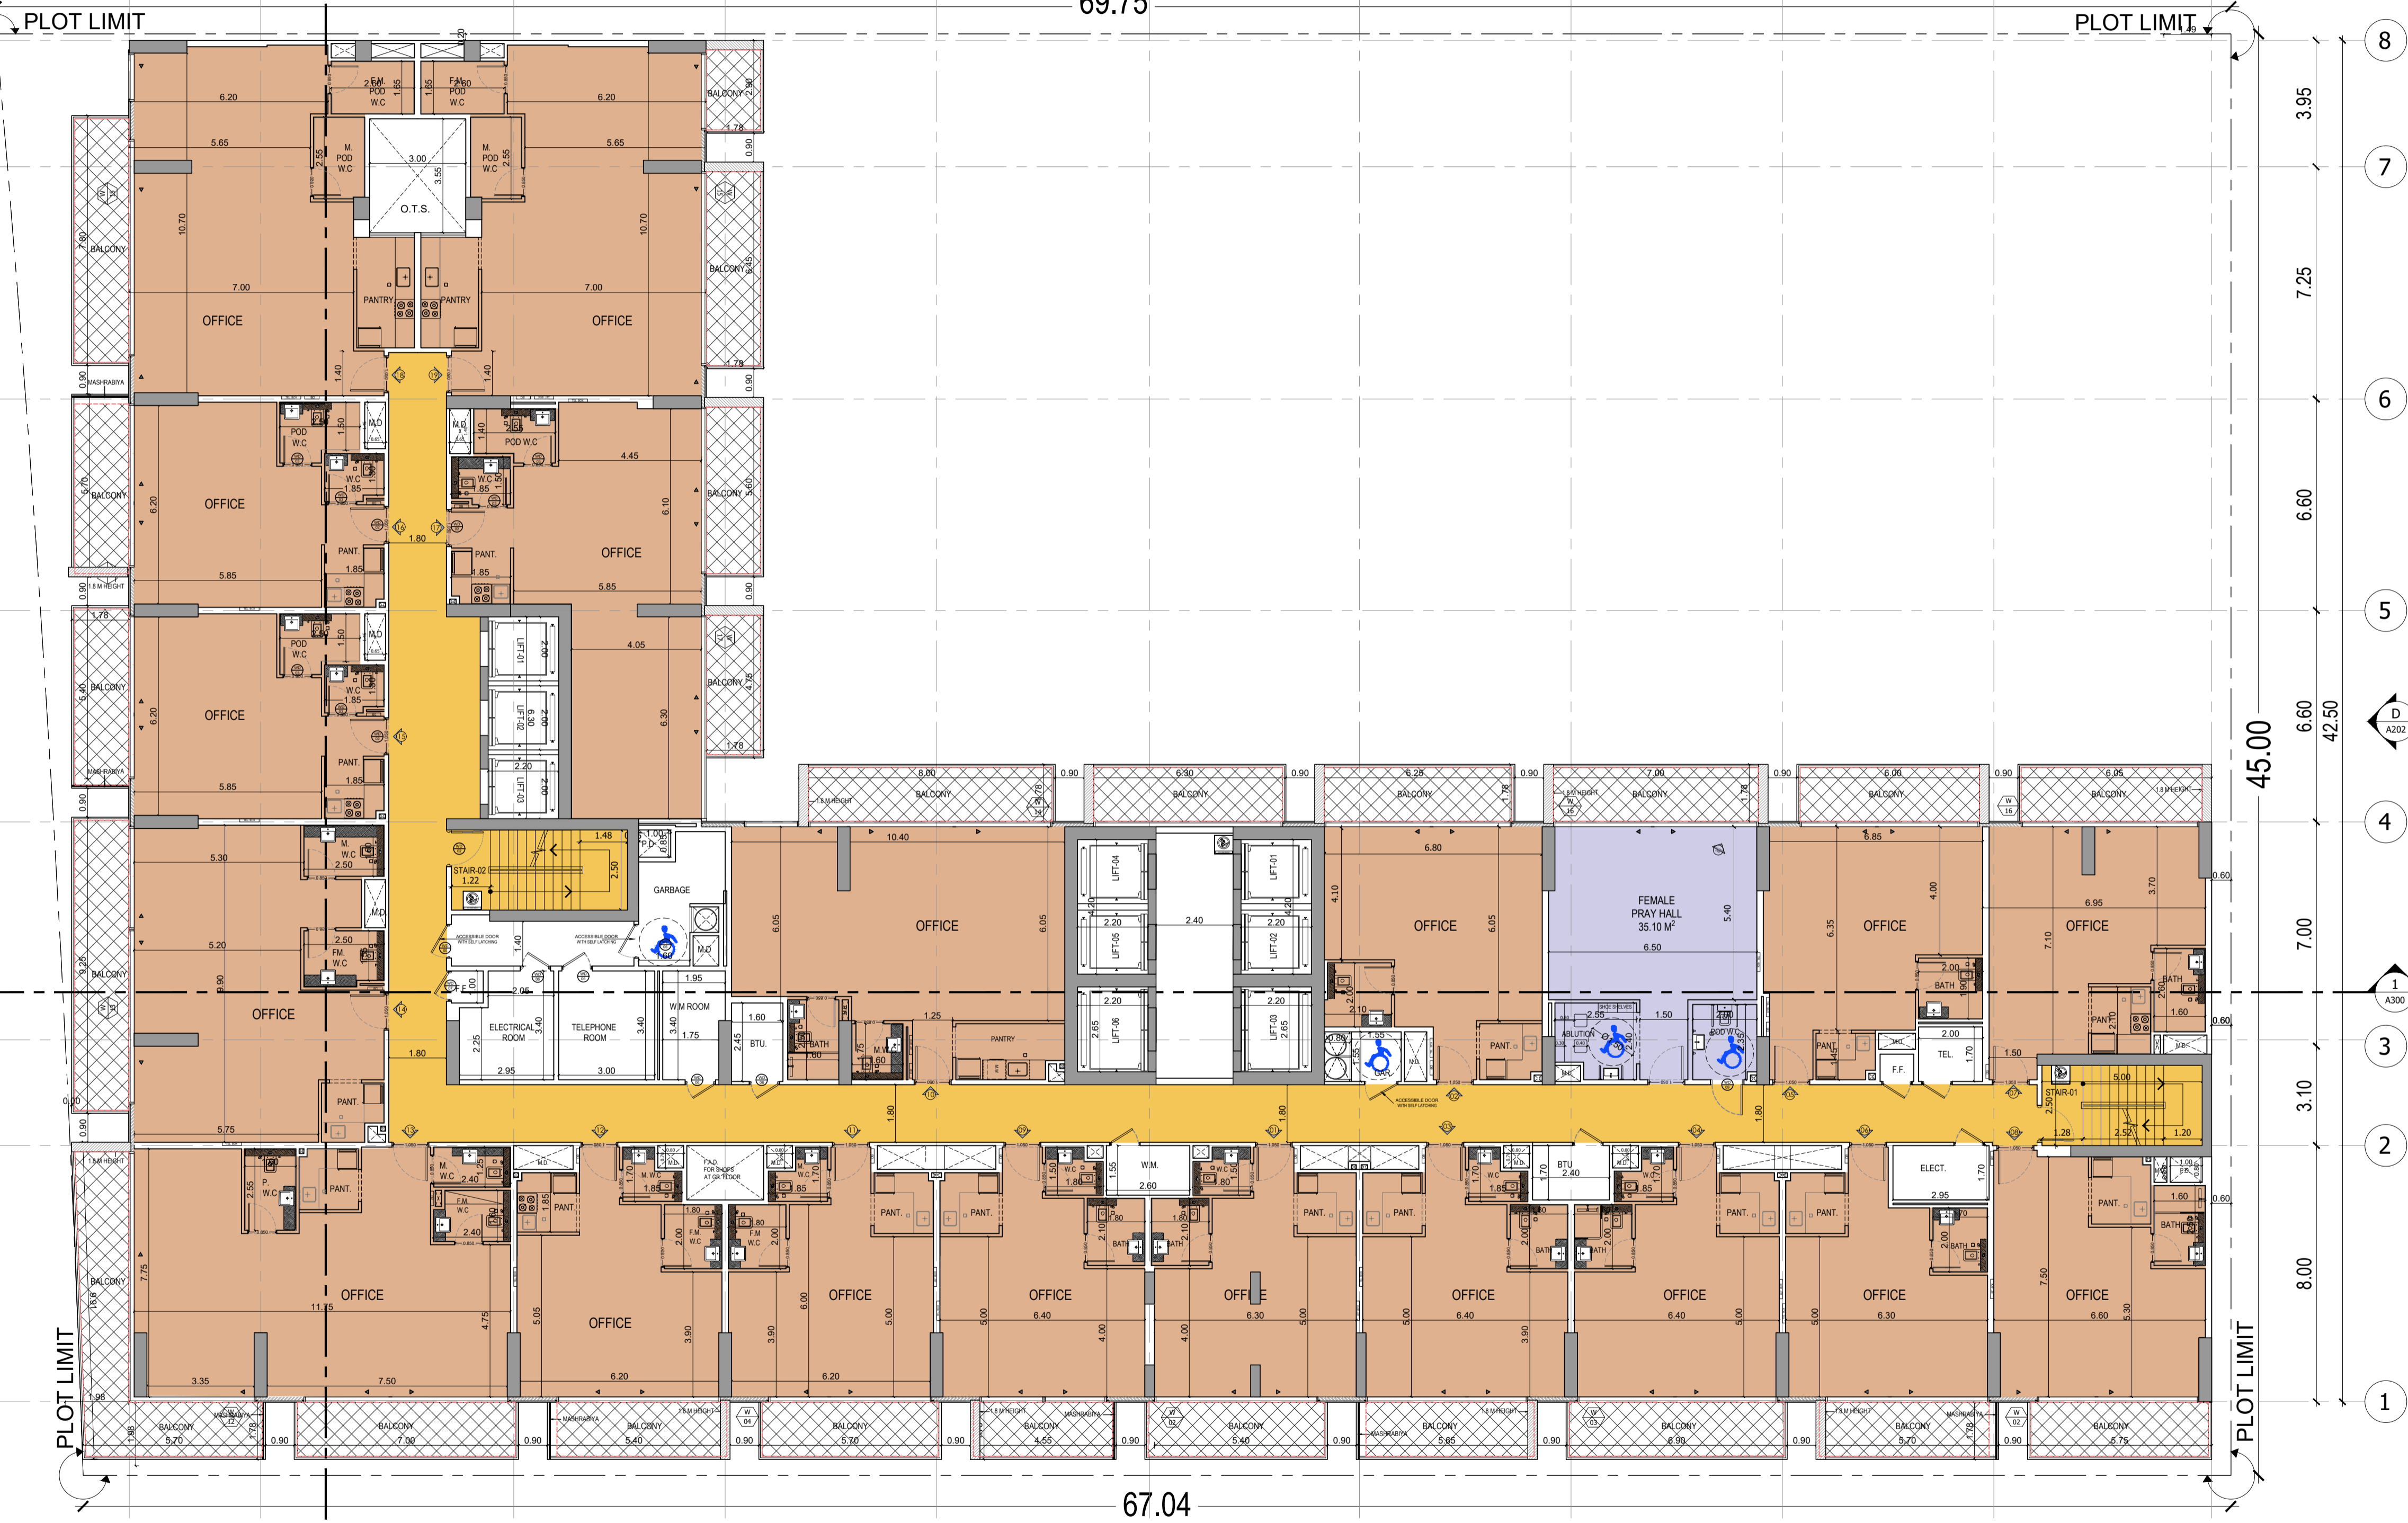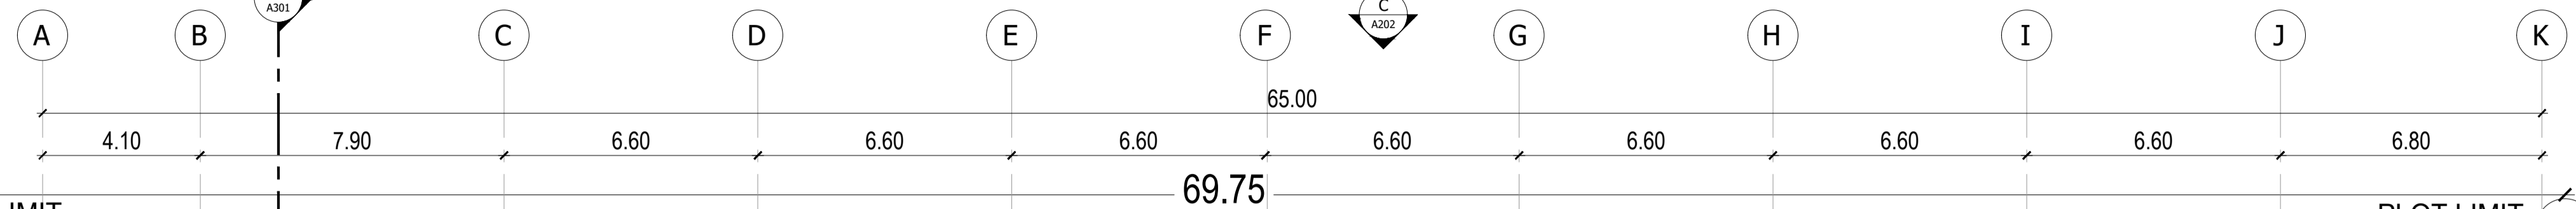

67.04



BINGHATTI EMERALD

3RD FLOOR PLAN

سلفستون  
لإستشارات الهندسية

SILVER STONE  
ENGINEERING CONSULTANTS

NEIGHBOR PLOT



21 UNITS / FLOOR

1-BED 16

2-BED 4

3-BED 1

X 13 FLOOR




BINGHATTI EMERALD

4TH-12TH ALTERNATE FLOOR PLAN



NEIGHBOR PLOT

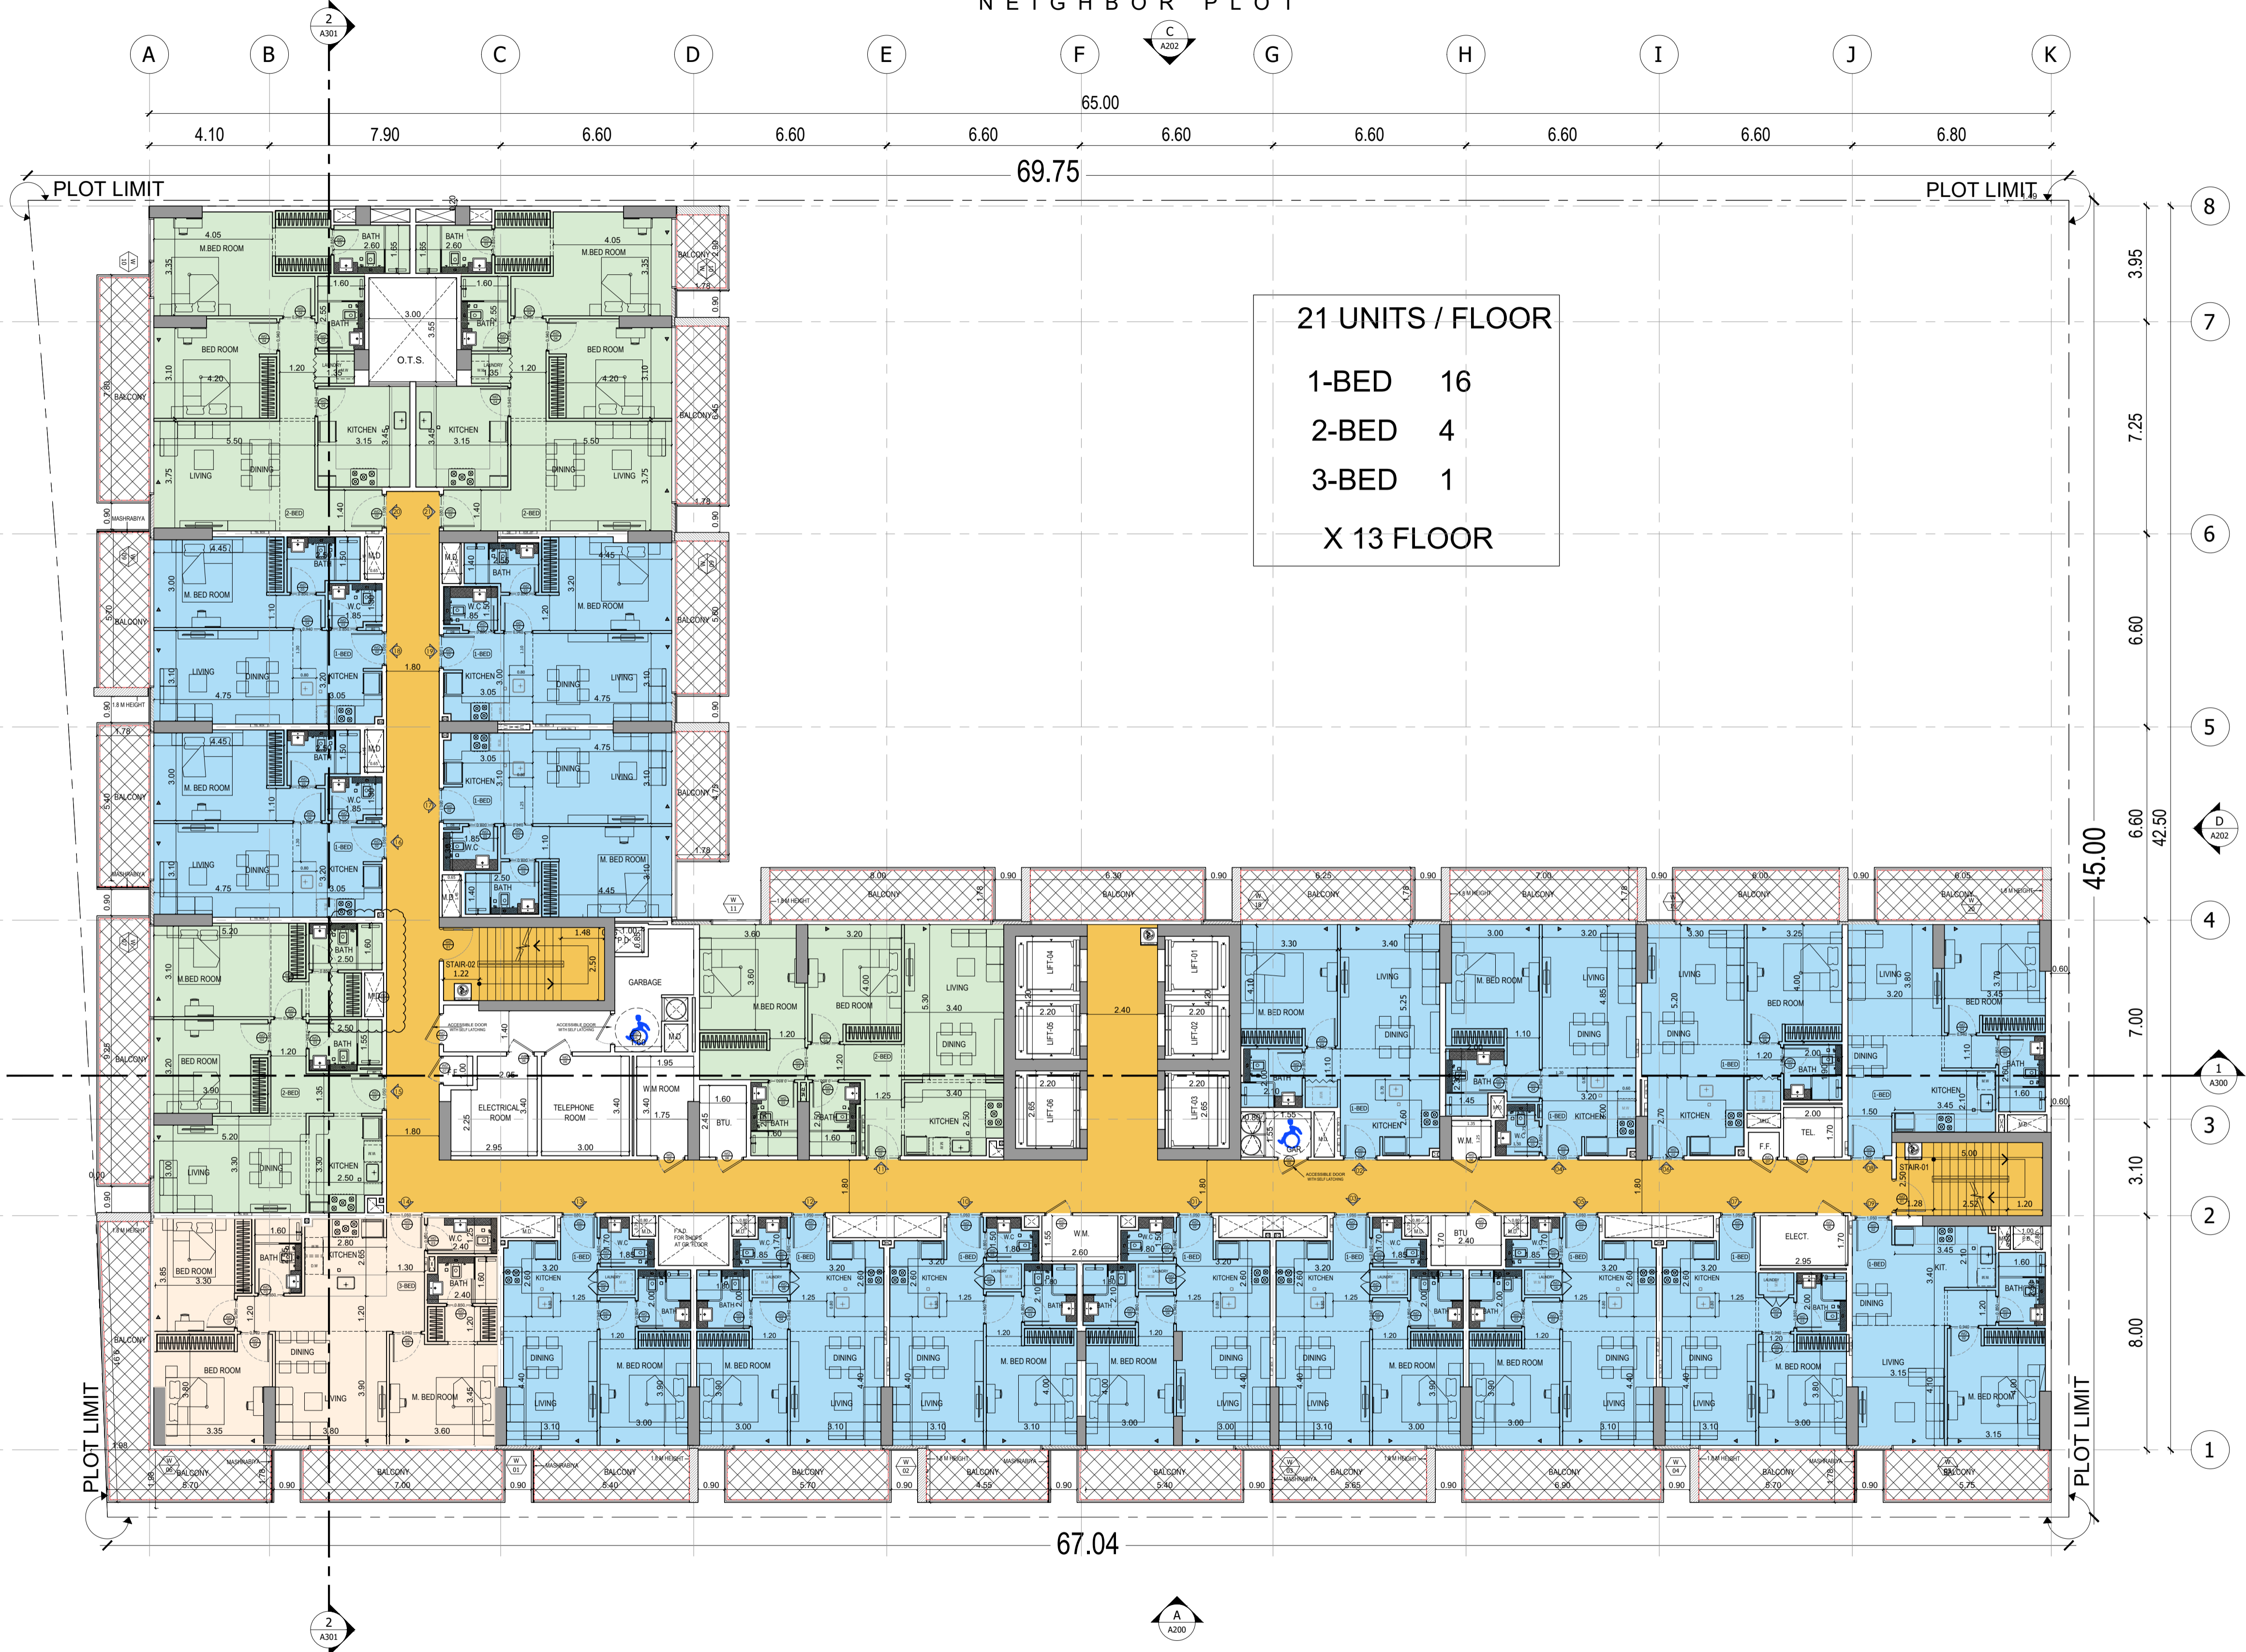

21 UNITS / FLOOR

1-BED 16

2-BED 4

3-BED 1

X 13 FLOOR




BINGHATTI EMERALD

5TH -13TH ALTERNATE FLOOR PLAN

سلفستون  
لإستشارات الهندسية

SILVER STONE  
ENGINEERING CONSULTANTS


NEIGHBOR PLOT

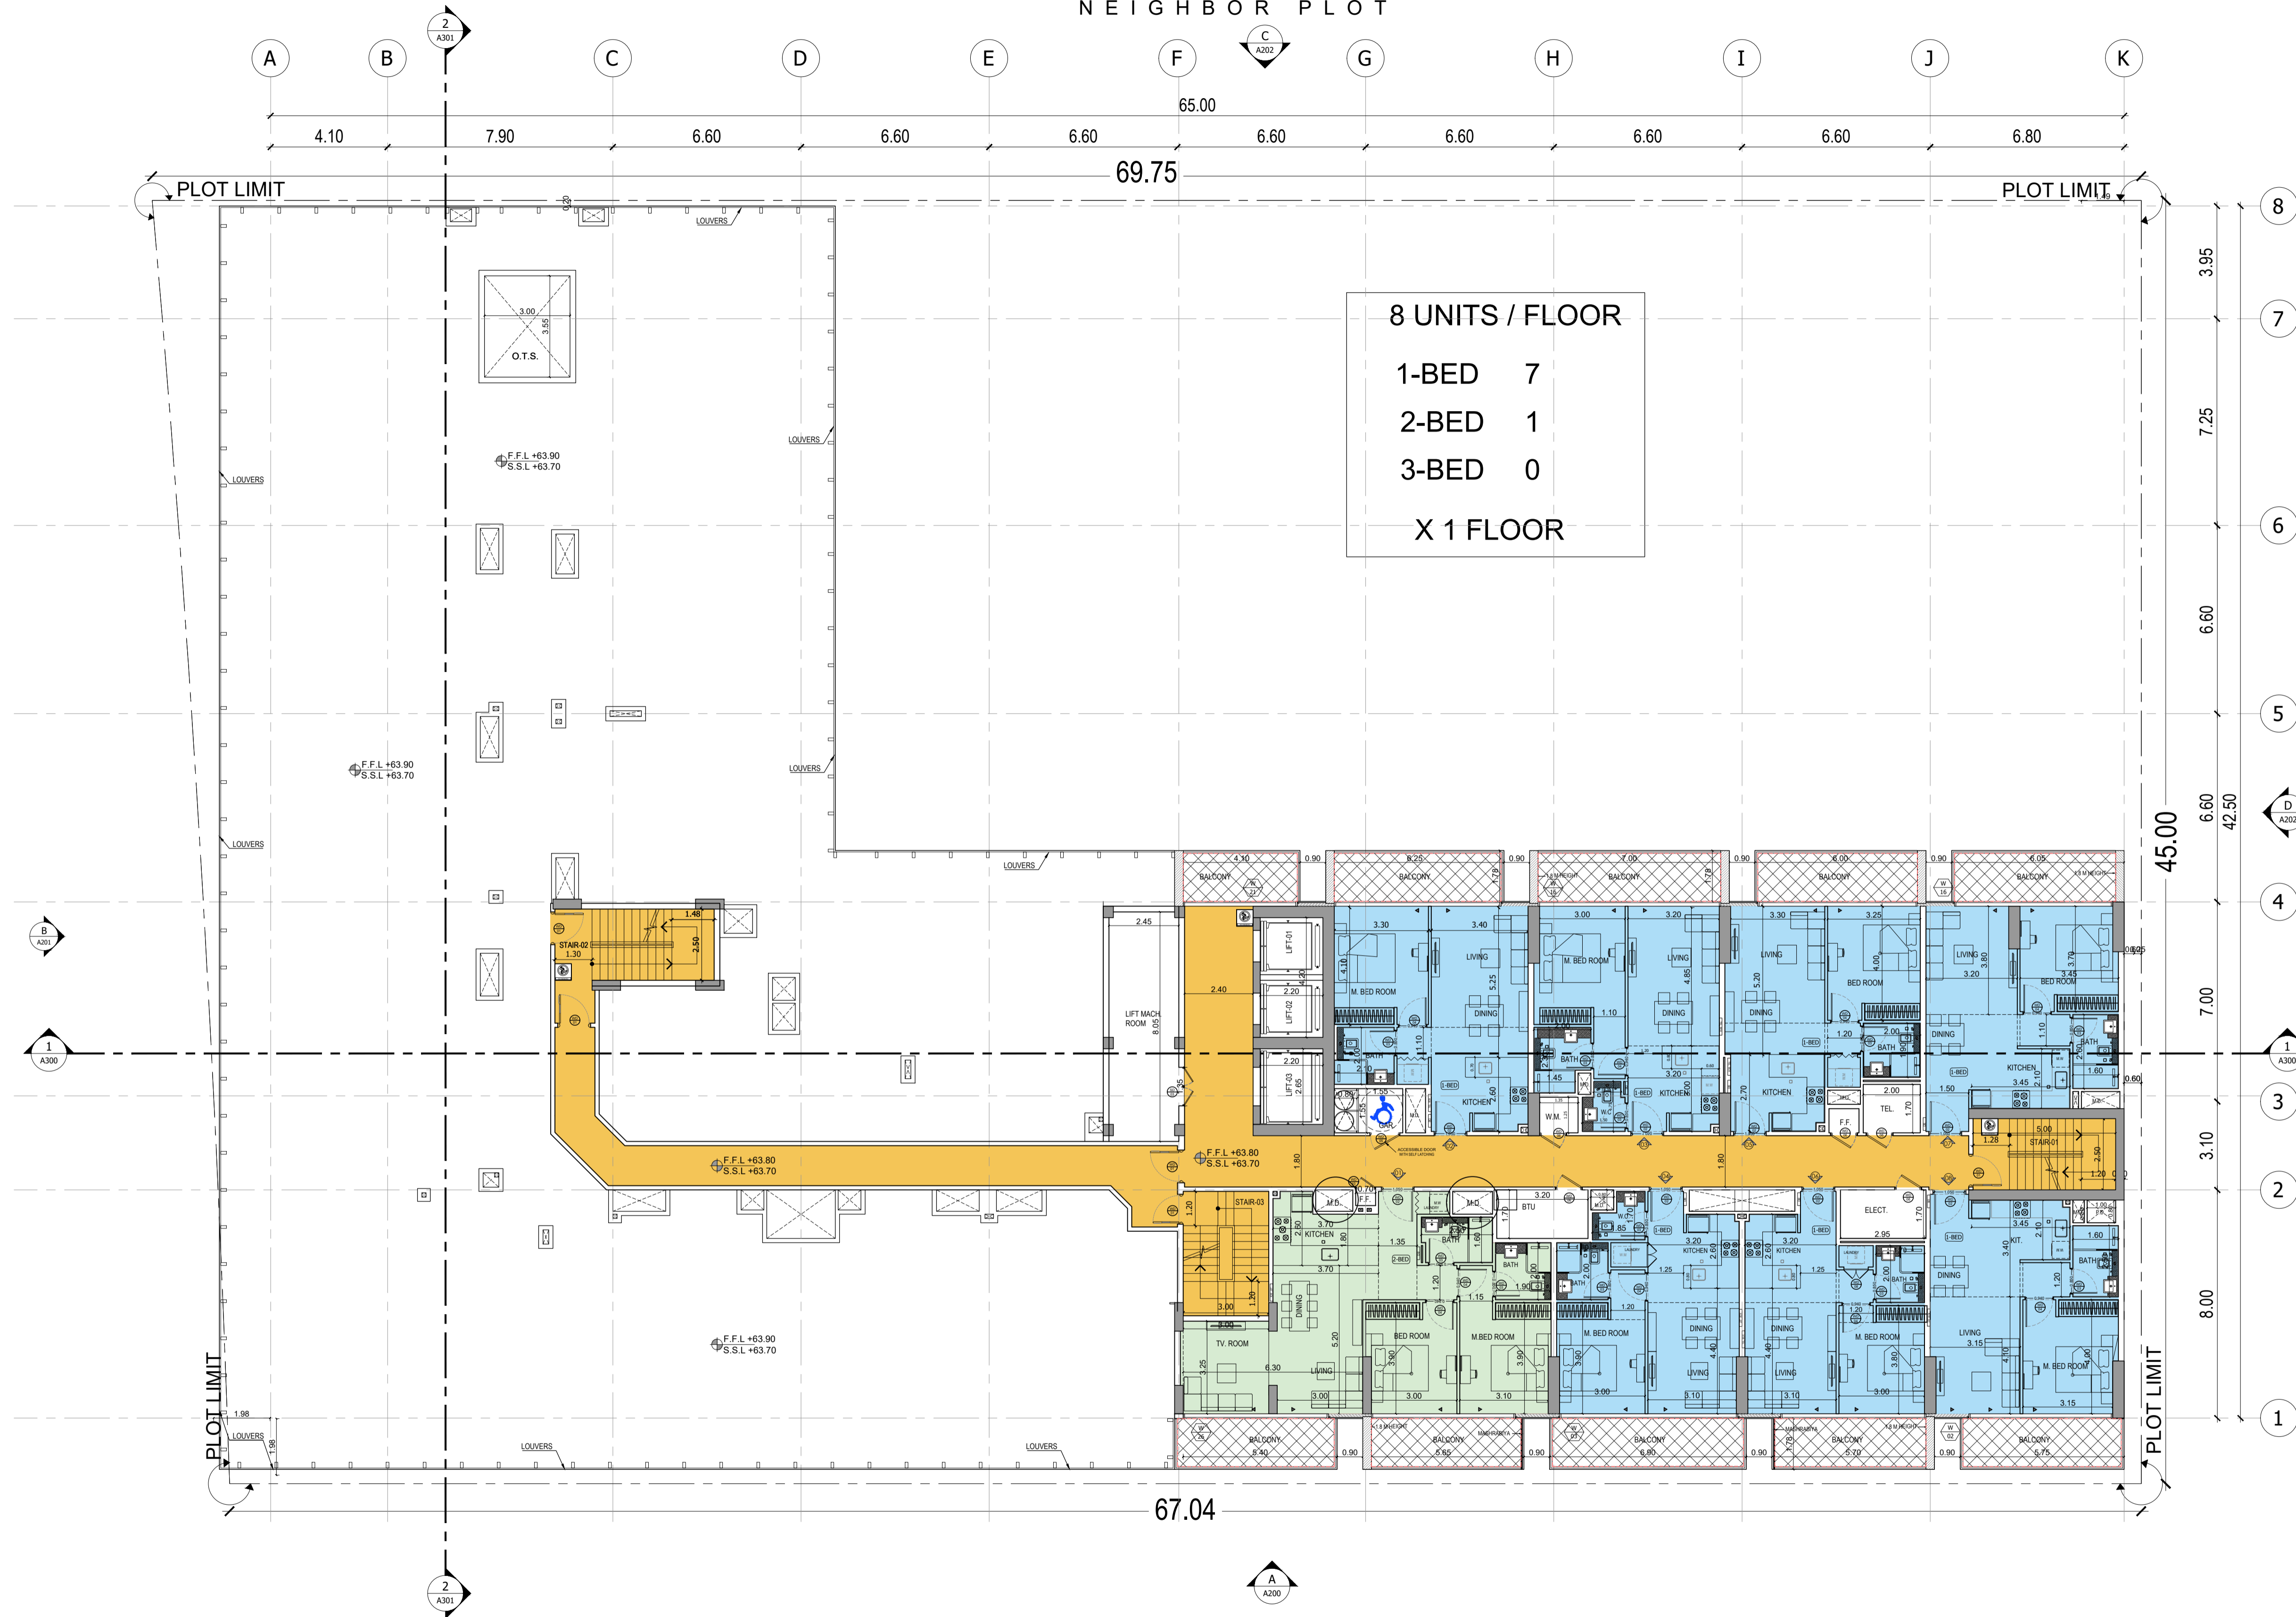

8 UNITS / FLOOR  
 1-BED 7  
 2-BED 1  
 3-BED 0  
 X 1 FLOOR




NEIGHBOR PLOT

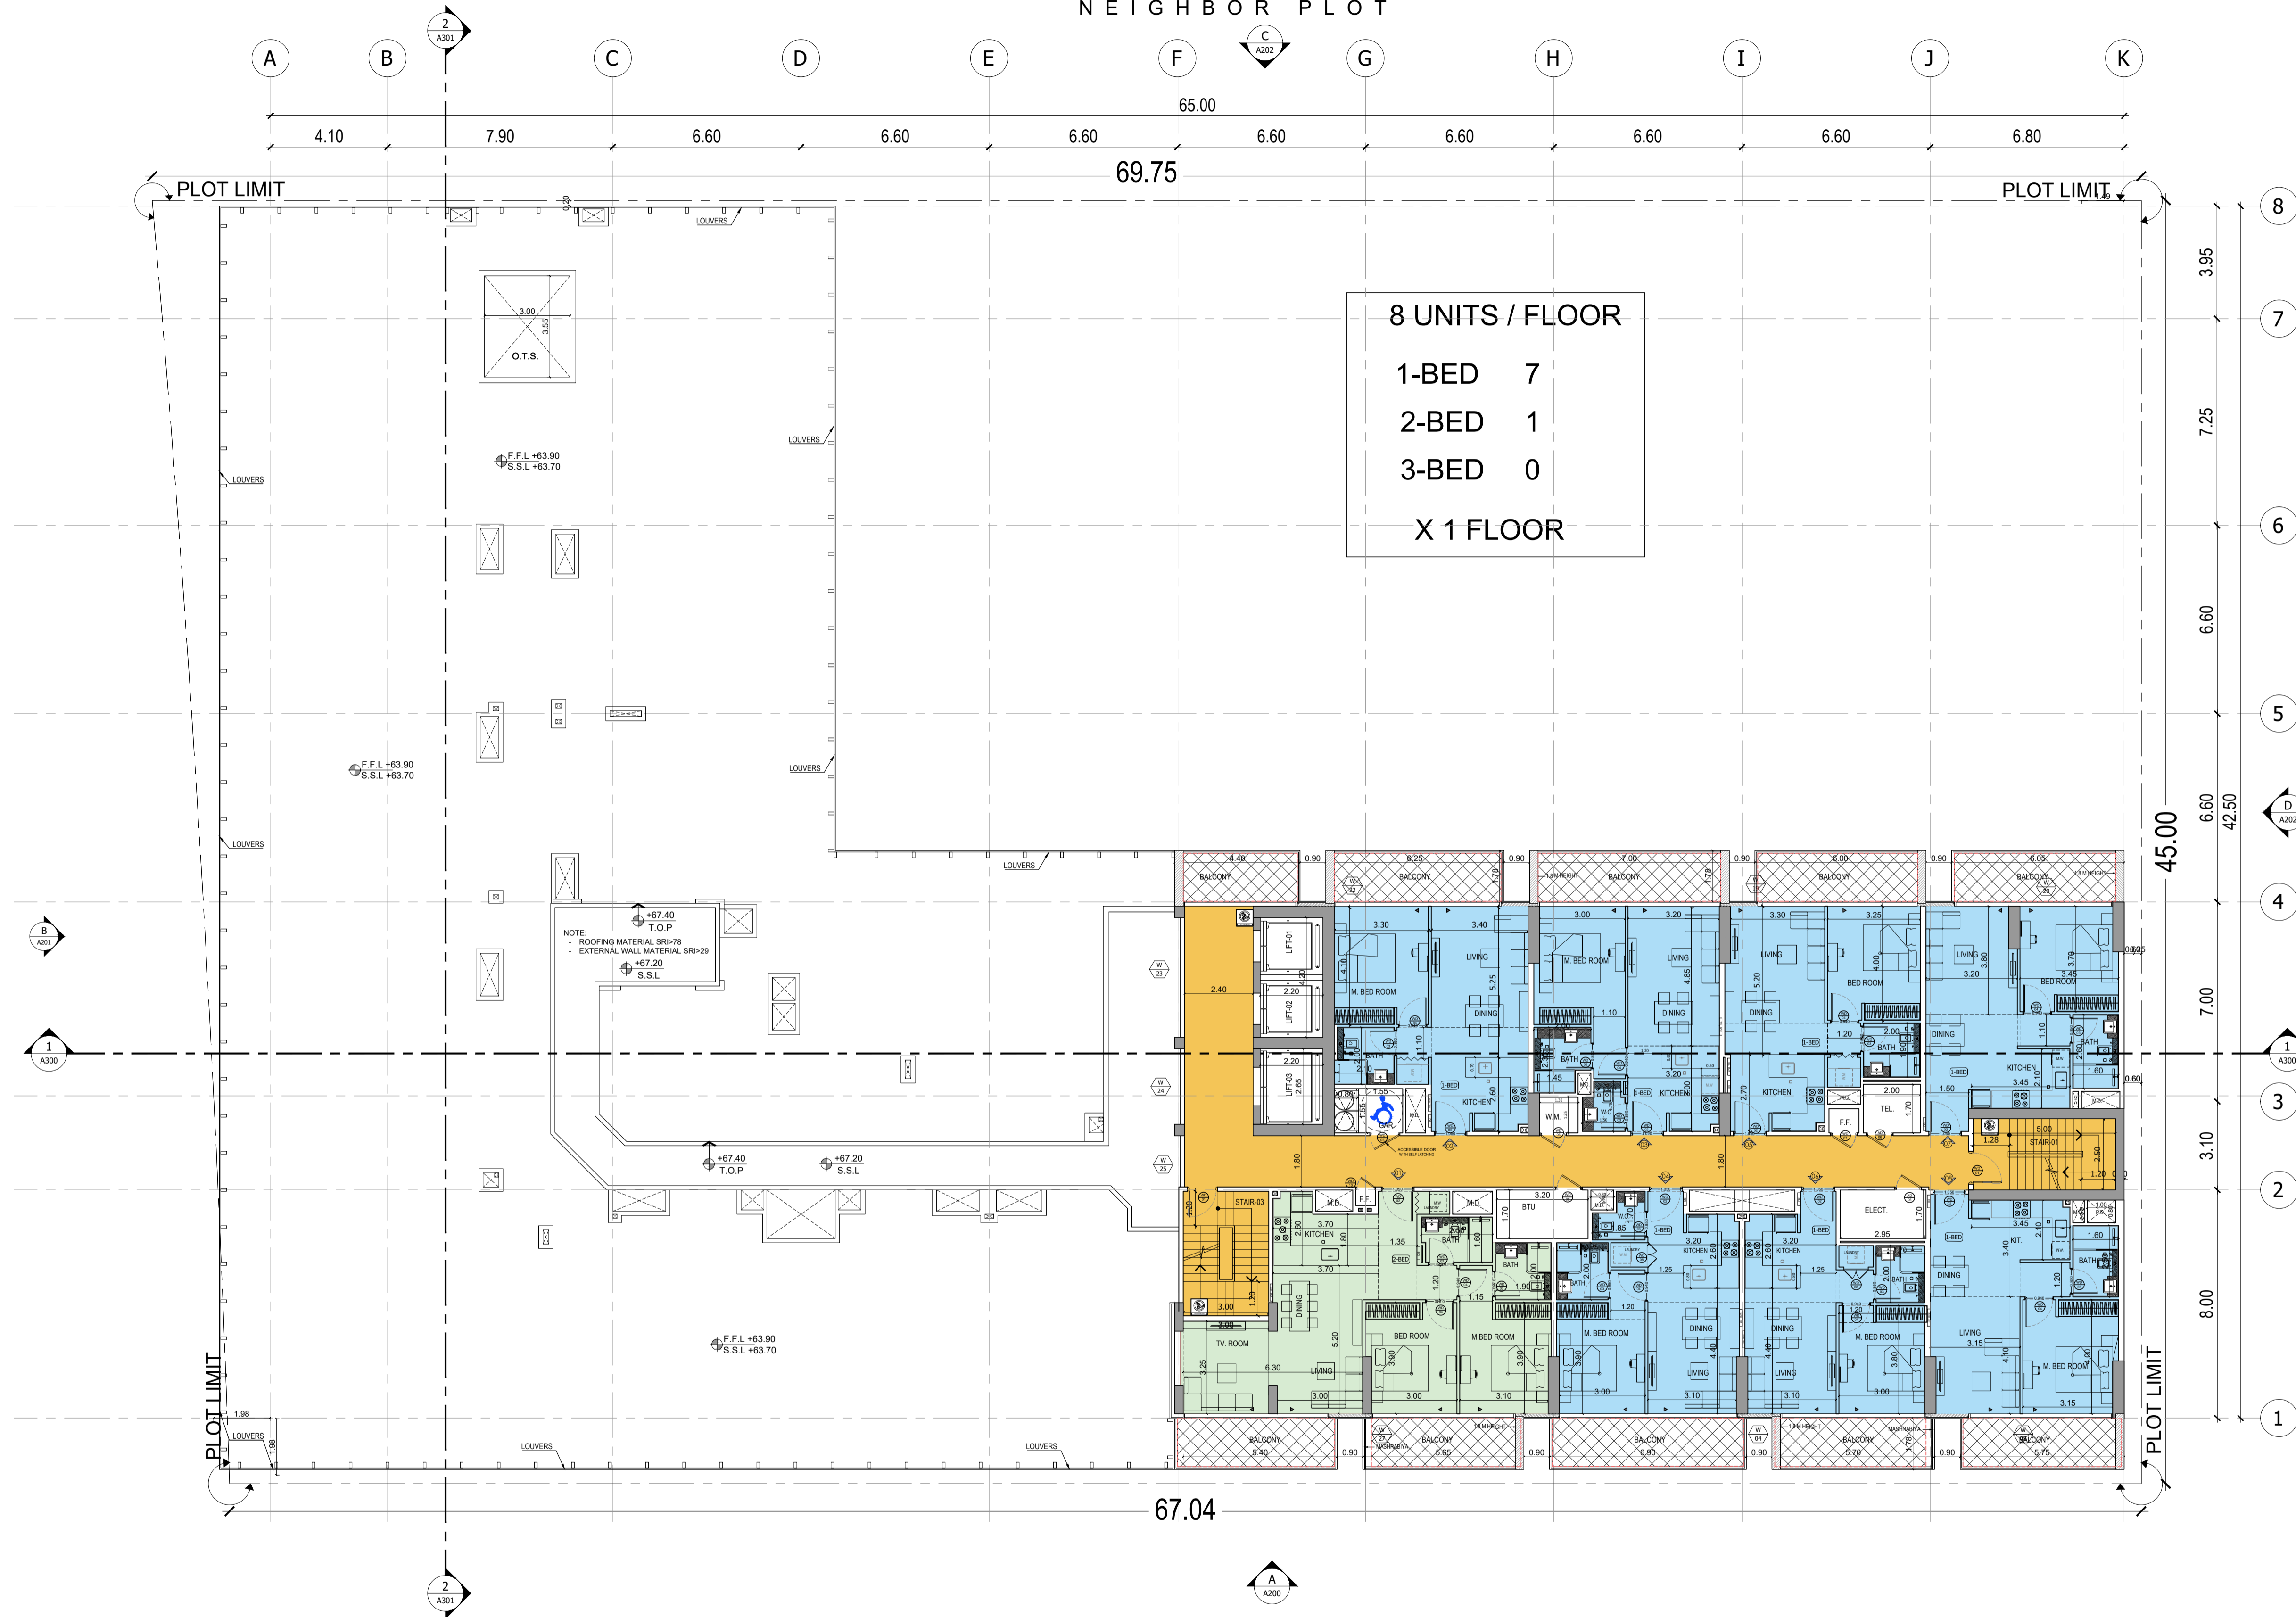

8 UNITS / FLOOR  
 1-BED 7  
 2-BED 1  
 3-BED 0  
 X 1 FLOOR



NEIGHBOR PLOT

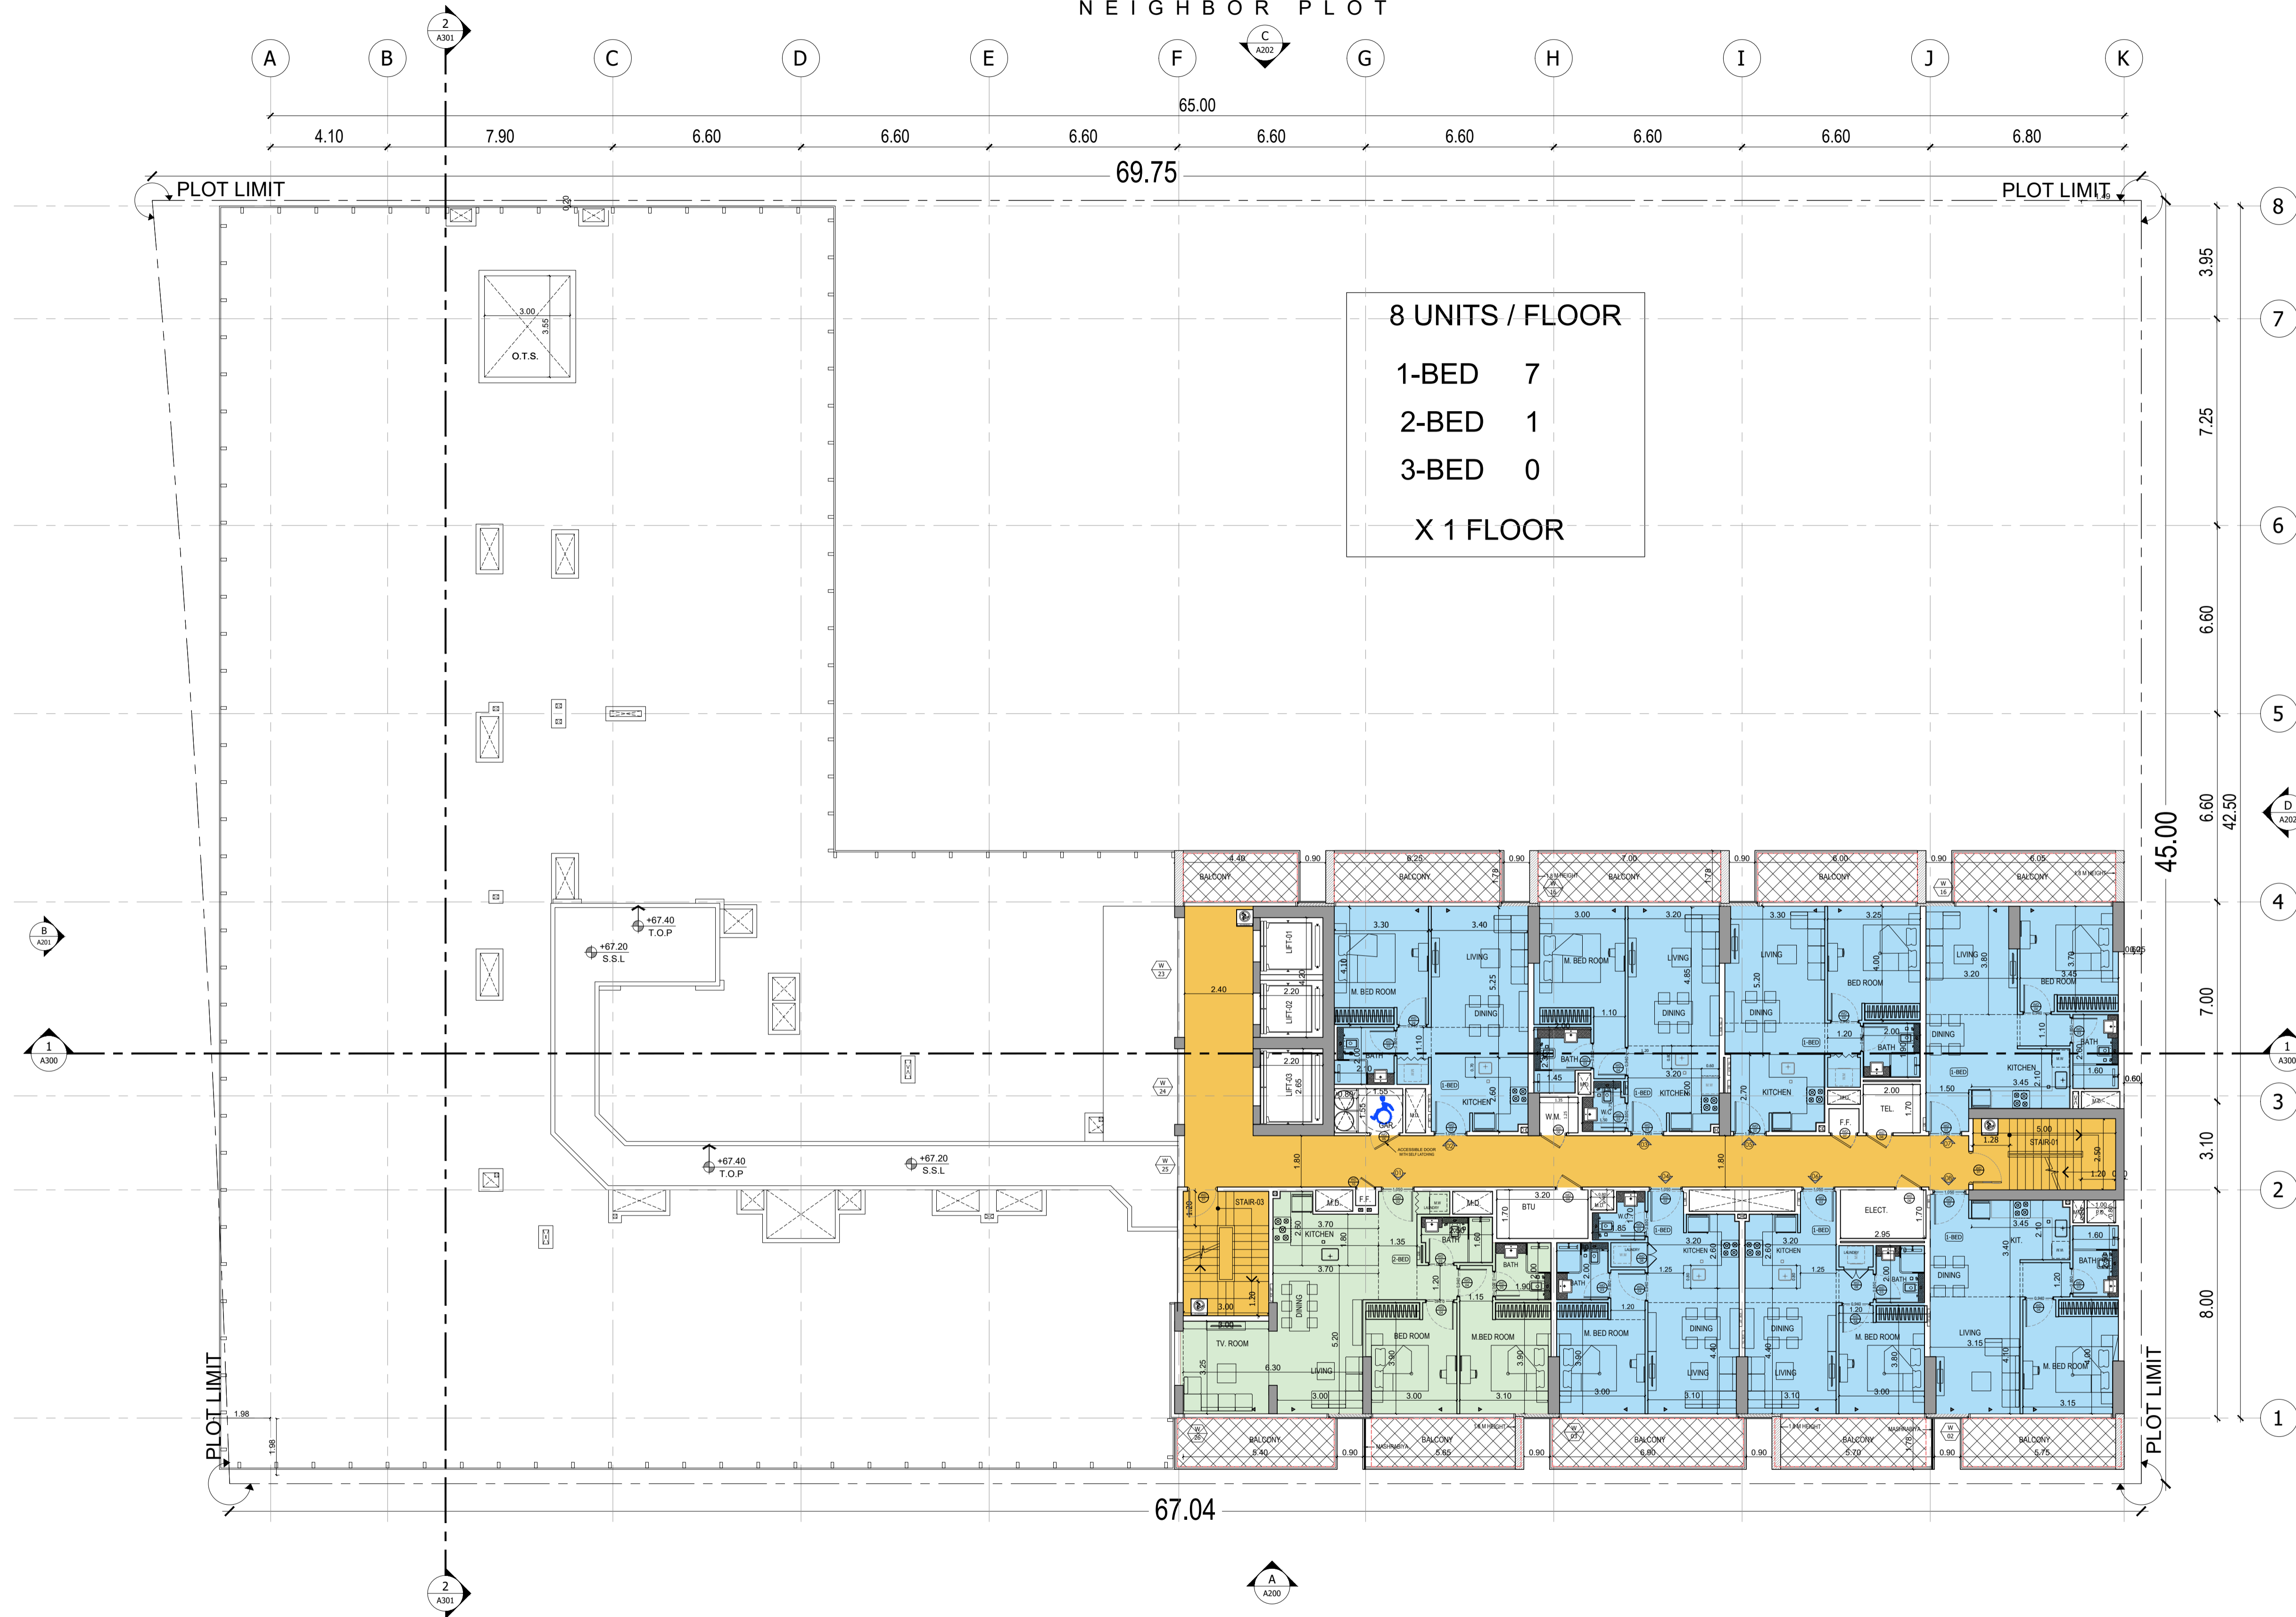

8 UNITS / FLOOR  
 1-BED 7  
 2-BED 1  
 3-BED 0  
 X 1 FLOOR



NEIGHBOR PLOT

